




1 THIRD FLOOR PLAN
A1.0 SCALE: 1/2" = 1'-0"

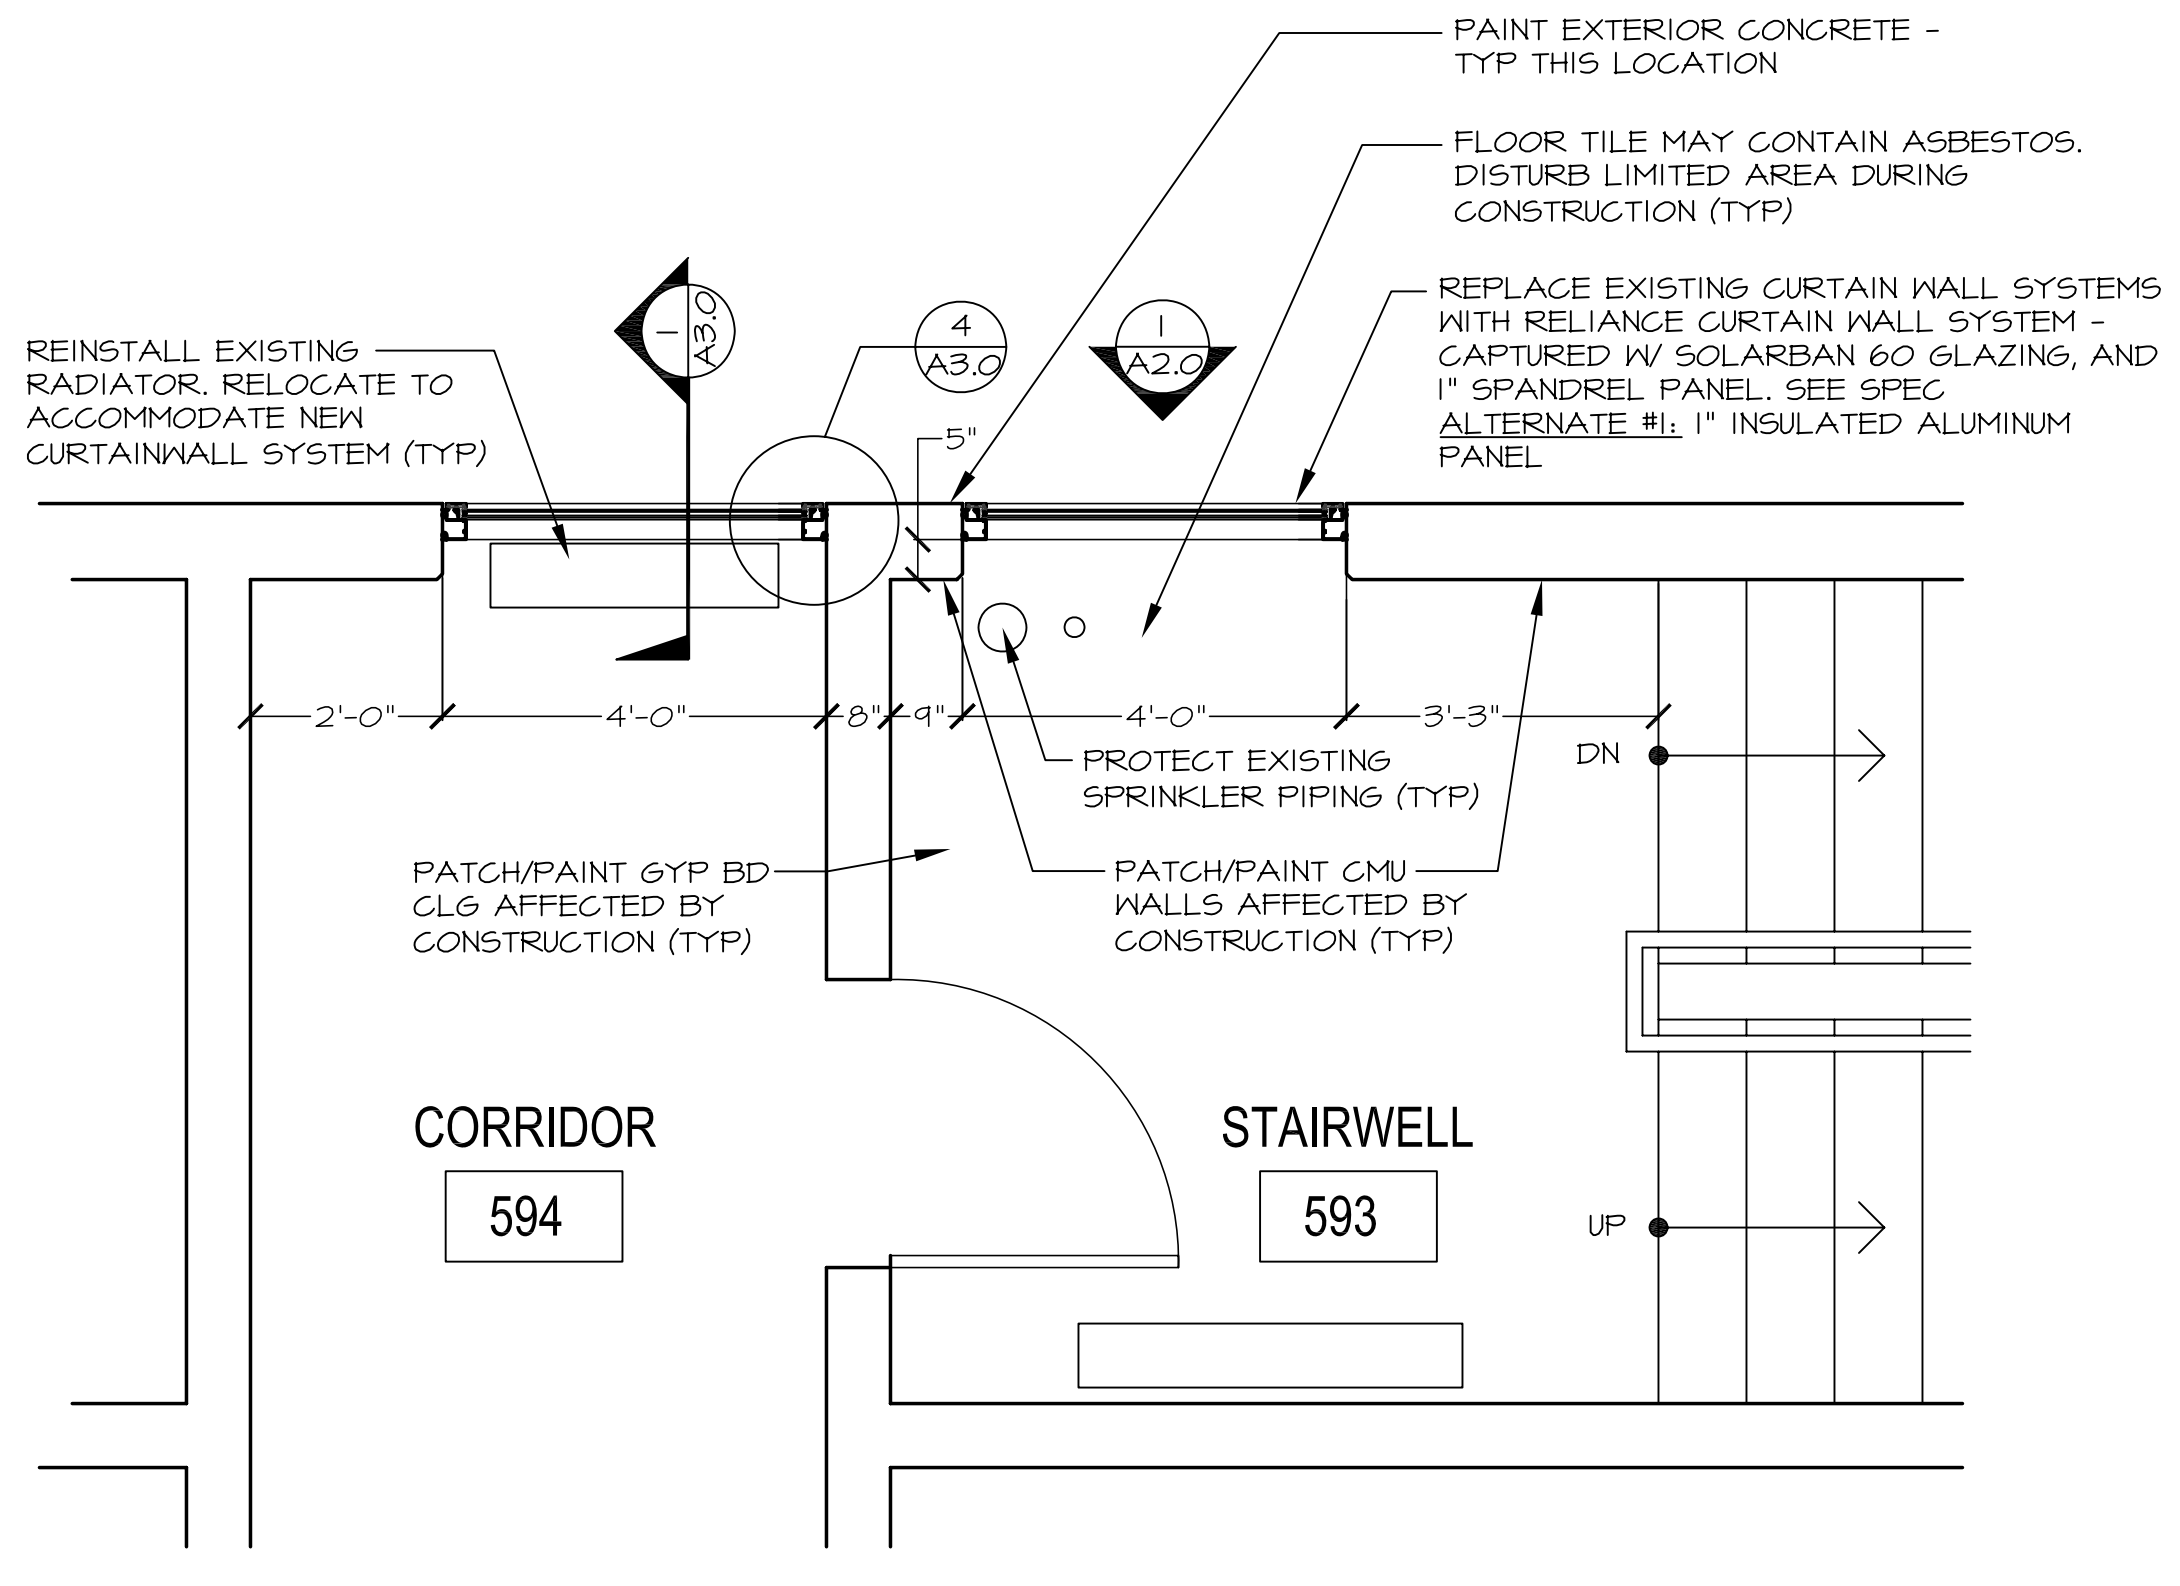

3 FIFTH FLOOR PLAN
A1.0 SCALE: 1/2" = 1'-0"

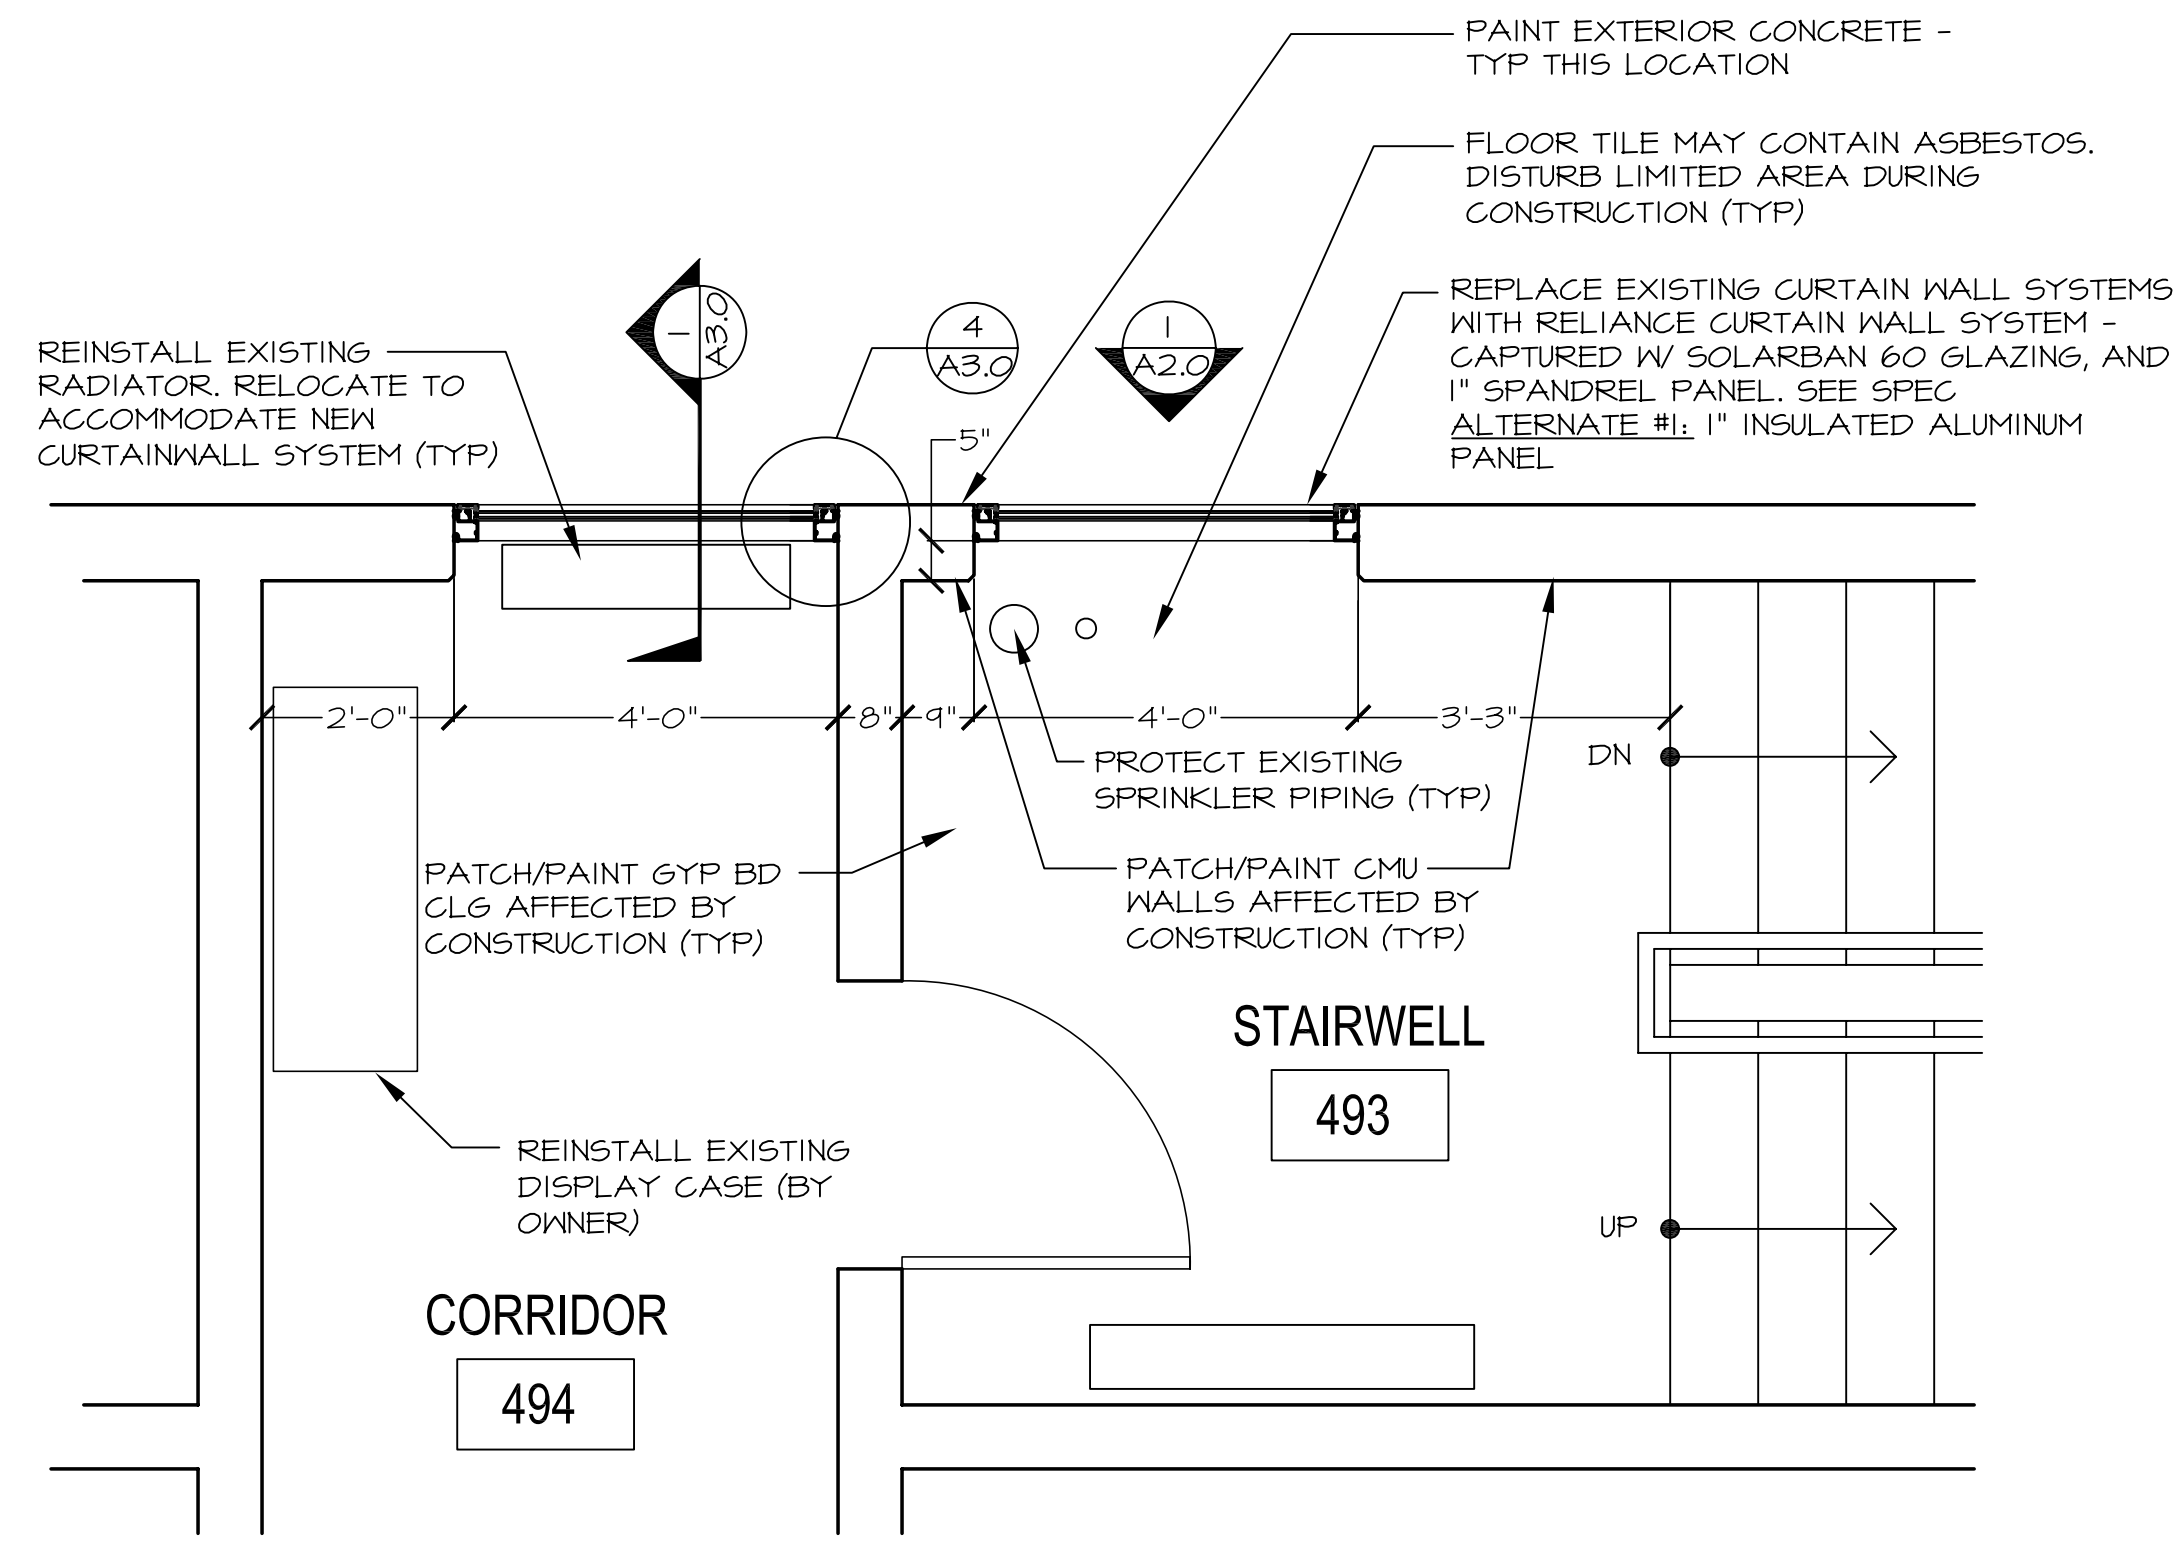

2 FOURTH FLOOR PLAN
A1.0 SCALE: 1/2" = 1'-0"

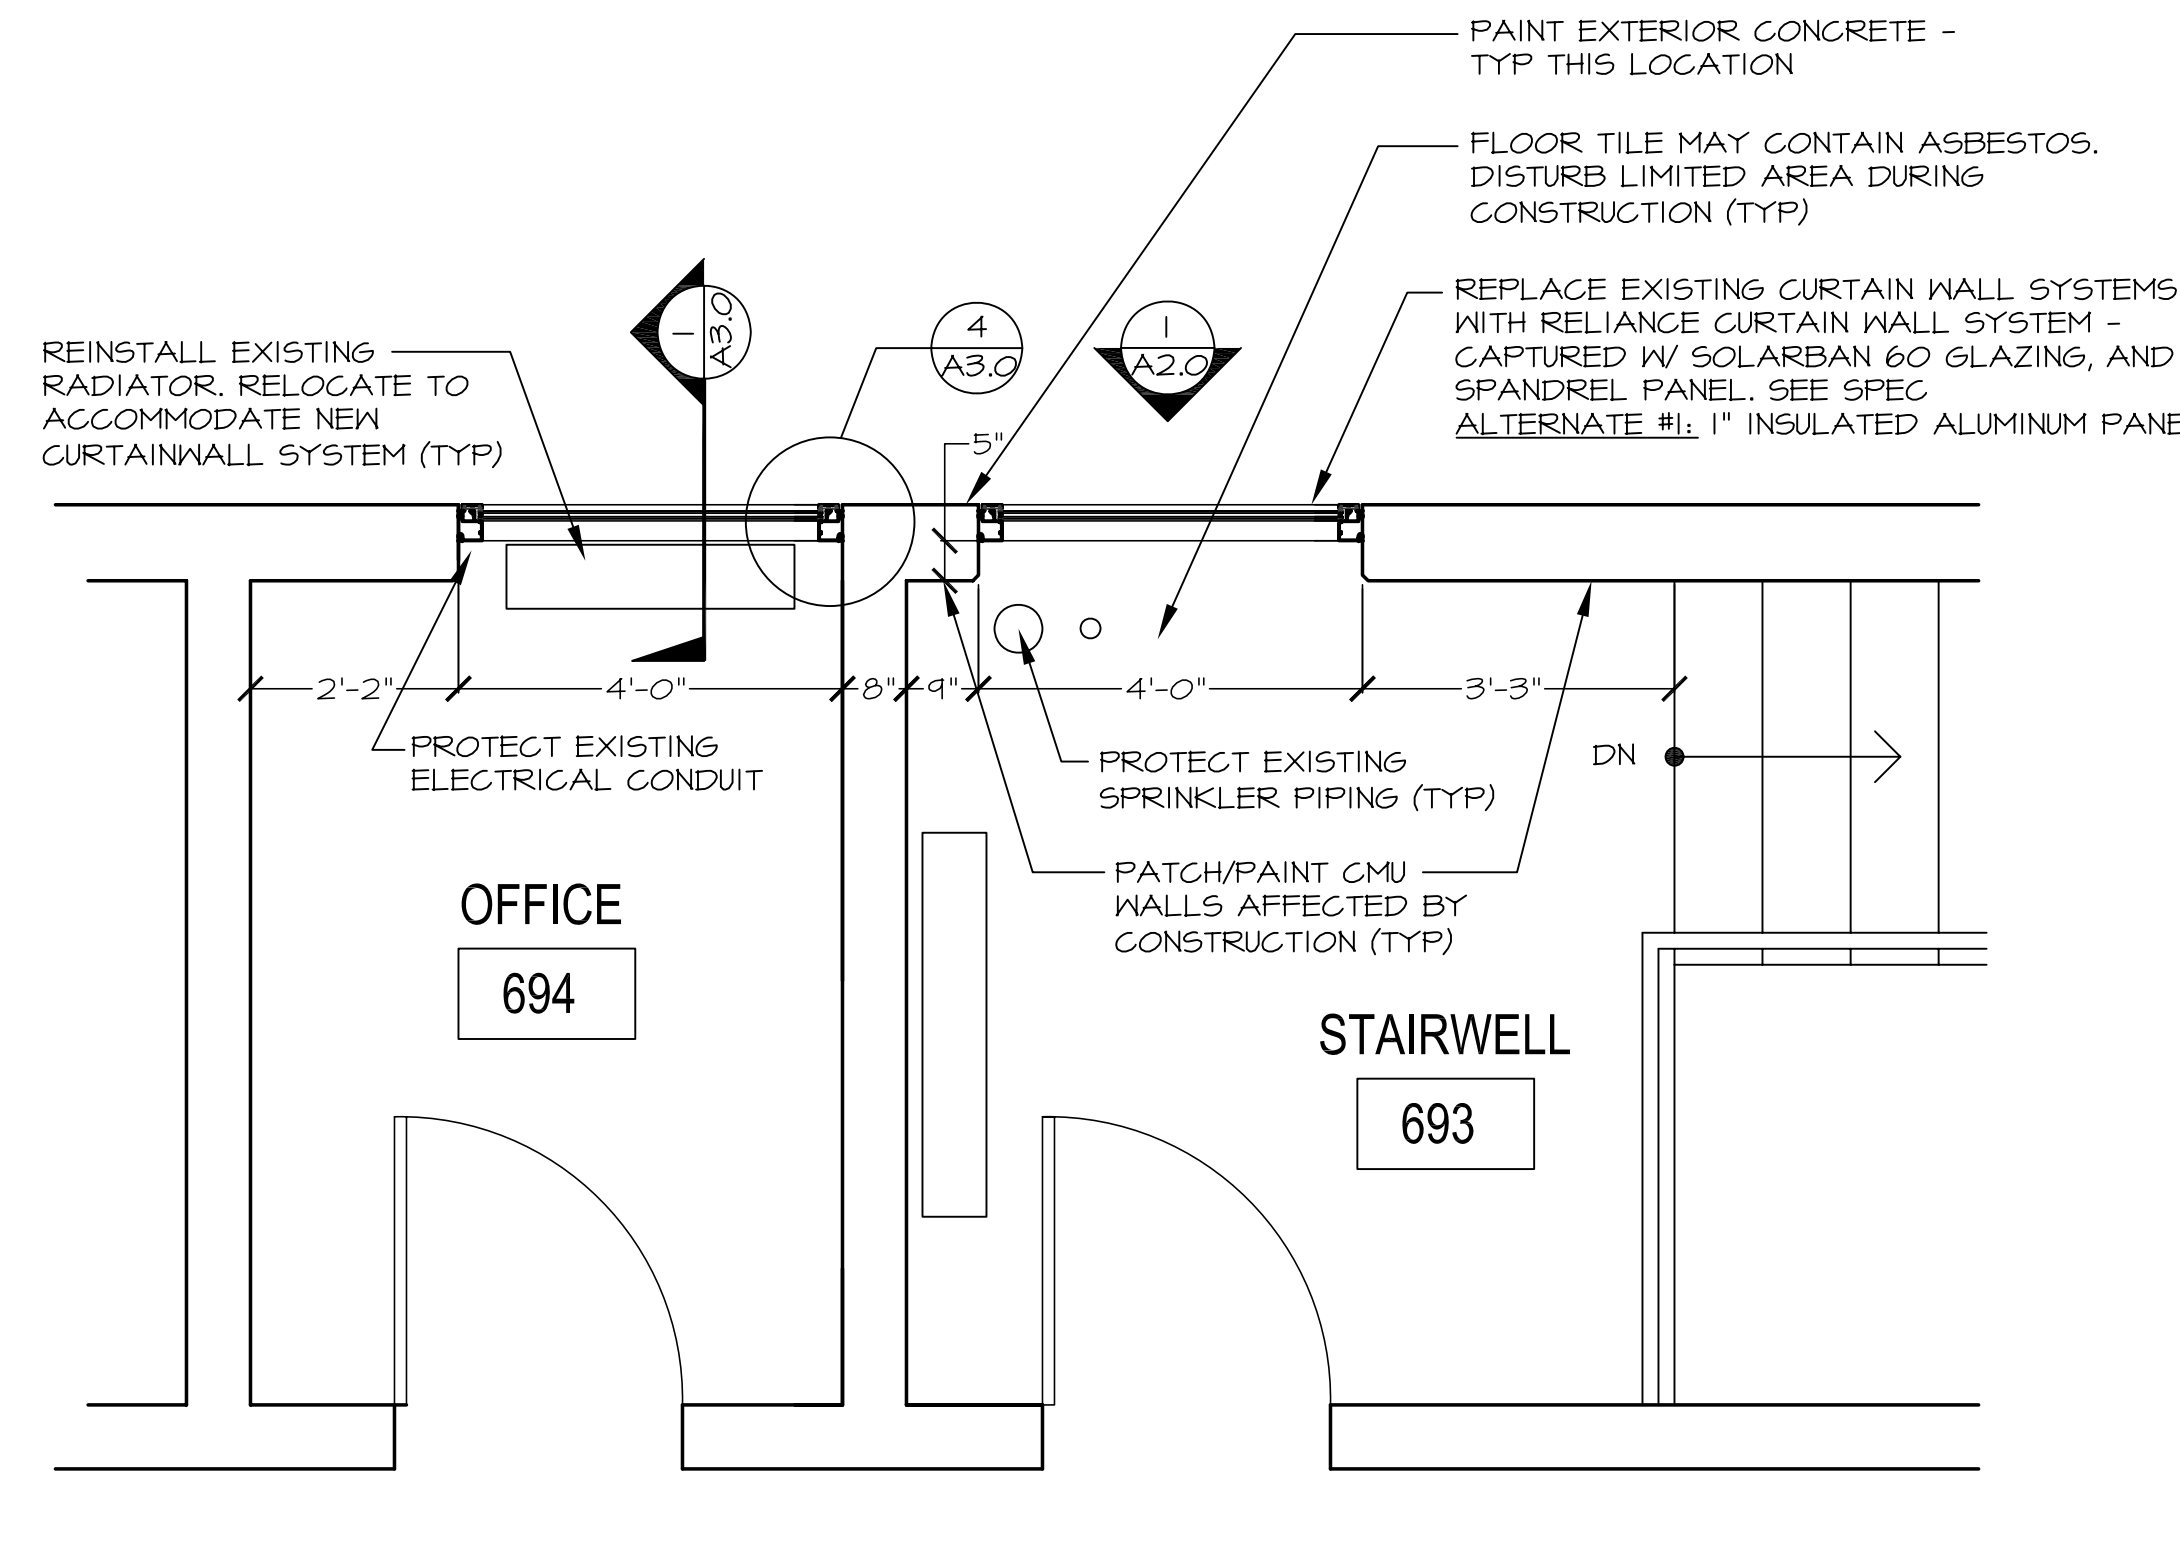

4 SIXTH FLOOR PLAN
A1.0 SCALE: 1/2" = 1'-0"

GENERAL NOTES

1. CONTRACTOR TO CONFIRM ALL EXISTING CONDITIONS AND DIMENSIONS IN FIELD PRIOR TO CONSTRUCTION.
2. ALL NOTES TYPICAL FOR PROJECT AREA AND DESCRIBE WORK IN GENERAL. CONTRACTOR TO CONFIRM ACTUAL FIELD CONDITIONS. NO ADDITIONAL COST WILL BE CONSIDERED DUE TO LACK OF CONTRACTOR FAMILIARITY OF EXISTING CONDITIONS.
3. CONTRACTOR TO REFER TO DETAILS / SPECIFICATIONS FOR MORE INFORMATION.
4. EXISTING DISPLAY CASES, TACK BOARDS, WINDOW TREATMENTS, AND OTHER FURNISHINGS TO BE REMOVED BY OWNER PRIOR TO CONSTRUCTION.
5. EXISTING ELECTRICAL WIRING, RECEPTACLES, WIRE MOLD, CONDUIT, DEVICES, ETC. TO BE PROTECTED DURING COURSE OF CONSTRUCTION. ALL ELECTRICAL DEVICES, LIGHTING, SUPPORTS, AND/OR FIRE ALARM DEVICES AFFECTED BY CONSTRUCTION TO BE REMOVED AND/OR REINSTALLED TO LIKE NEW CONDITION.
6. CONTRACTOR MAY BUILD TEMPORARY BARRIER TO ISOLATE STAIRWELL DURING CONSTRUCTION. BARRIER DESIGN TO BE REVIEWED WITH ARCHITECT/LOCAL FIRE MARSHALL/CHIEF PRIOR TO CONSTRUCTION.
7. CONTRACT LIMIT LINE IS INTERIOR WALLS OF STAIR AND CORRIDOR AND AS AGREED TO WITH OWNER.



TURNER BUILDING SCIENCE & DESIGN, LLC.

ARCHITECTS ENGINEERS
CONSTRUCTION MANAGERS BUILDING SCIENTISTS
26 PINEWOOD LANE
HARRISON, MAINE 04040
T. 207-583-4571 / F. 207-583-4572
www.turnerbuildingscience.com
CONCORD NH • HARRISON ME • DANVILLE VT
LITTLETON MA • NEW HAVEN CT • LEHIGHTON PA

COPYRIGHT : TURNER BUILDING SCIENCE & DESIGN, LLC. 2008
Electronic images of these documents may be used for the purpose of expediting shop drawings and coordination drawings for this project only, except as excluded by individual specifications (i.e. Structural steel). It shall be unlawful to use them for any other purpose. The Architect's or Engineer's seals shall not appear on any documents that are modified by others. The Architect shall bear no responsibility for any modifications to the original documents by others. Drawing scales are for visual coordination only. Use dimensions shown for field layout. Note: Architect/Engineer of discrepancies in dimensions or existing conditions varying significantly from those depicted on the drawings.

ISSUED FOR:	
PROGRESS	
SCHEMATIC DESIGN	
DESIGN DEVELOPMENT	
CONSTRUCTION DOCUMENTS	
COORDINATION	
<input checked="" type="radio"/> BID	
CONSTRUCTION	
<input checked="" type="radio"/> NOT FOR CONSTRUCTION	

REVISIONS:	
△	
△	
△	
△	
△	
△	
△	
△	

KEY PLAN: NTS

PROJECT TITLE / ADDRESS:
UNIVERSITY OF SOUTHERN MAINE
SCIENCE "A" WING
CURTAIN WALL REPLACEMENT
PORTLAND, ME 04104

PROJ. NO.:	S1055	STAMP:	
SCALE:	AS NOTED		
DESN. BY:	DBH		
DRAWN BY:	AEW		
CHKD BY:	DBH		
ISSUE DATE:	2.8.13		

SHEET TITLE:
FLOOR PLANS

SHEET NUMBER:
A1.0

DIRECTORY: P:\S1000\S1055 USM SCIENCE A
FILE NAME: WING\DRAWINGS\

4/21/2011 12:00:00 PM