



2 DEMO PLAN
 A1.1|A1.1 0 4'-0" SCALE: 1/4" = 1'-0"


- DEMOLITION NOTES:
- 1 EXISTING TABLES TO BE REMOVED AND TURNED OVER TO OWNER
 - 2 EXISTING ELECTRICAL TO BE DISCONNECTED AND REMOVED BACK TO JUNCTION BOX.
 - 3 EXISTING GAS TURRETS TO BE DISCONNECTED AND CAPPED BELOW FLOOR SLAP. GAS IS CURRENTLY ACTIVE- SHUT OFF AND DISCONNECT PRIOR TO DEMO
 - 4 EXISTING CASEWORK AND TOP TO BE REMOVED
 - 5 EXISTING FLOORING AND BASE TO BE REMOVED
 - 6 EXISTING LIGHTS TO BE REMOVED COMPLETE
 - 7 EXISTING MECHANICAL LOUVERS TO BE REMOVED. EXISTING MECHANICAL DUCT WORK SYSTEM TO REMAIN FOR RE-USE
 - 8 EXISTING DOORS TO REMAIN
 - 9 EXISTING PLUMBING FIXTURES TO BE REMOVED. SUPPLY AND DRAIN LINES TO REMAIN FOR RE-INSTALLATION
 - 10 SPRINKLER SYSTEM TO REMAIN. EXTEND HEADS TO MATCH NEW CEILING HEIGHT.
 - 11 EXISTING TRACK TO BE REMOVED AND RE-INSTALLED AT CEILING HEIGHT (4 TOTAL)

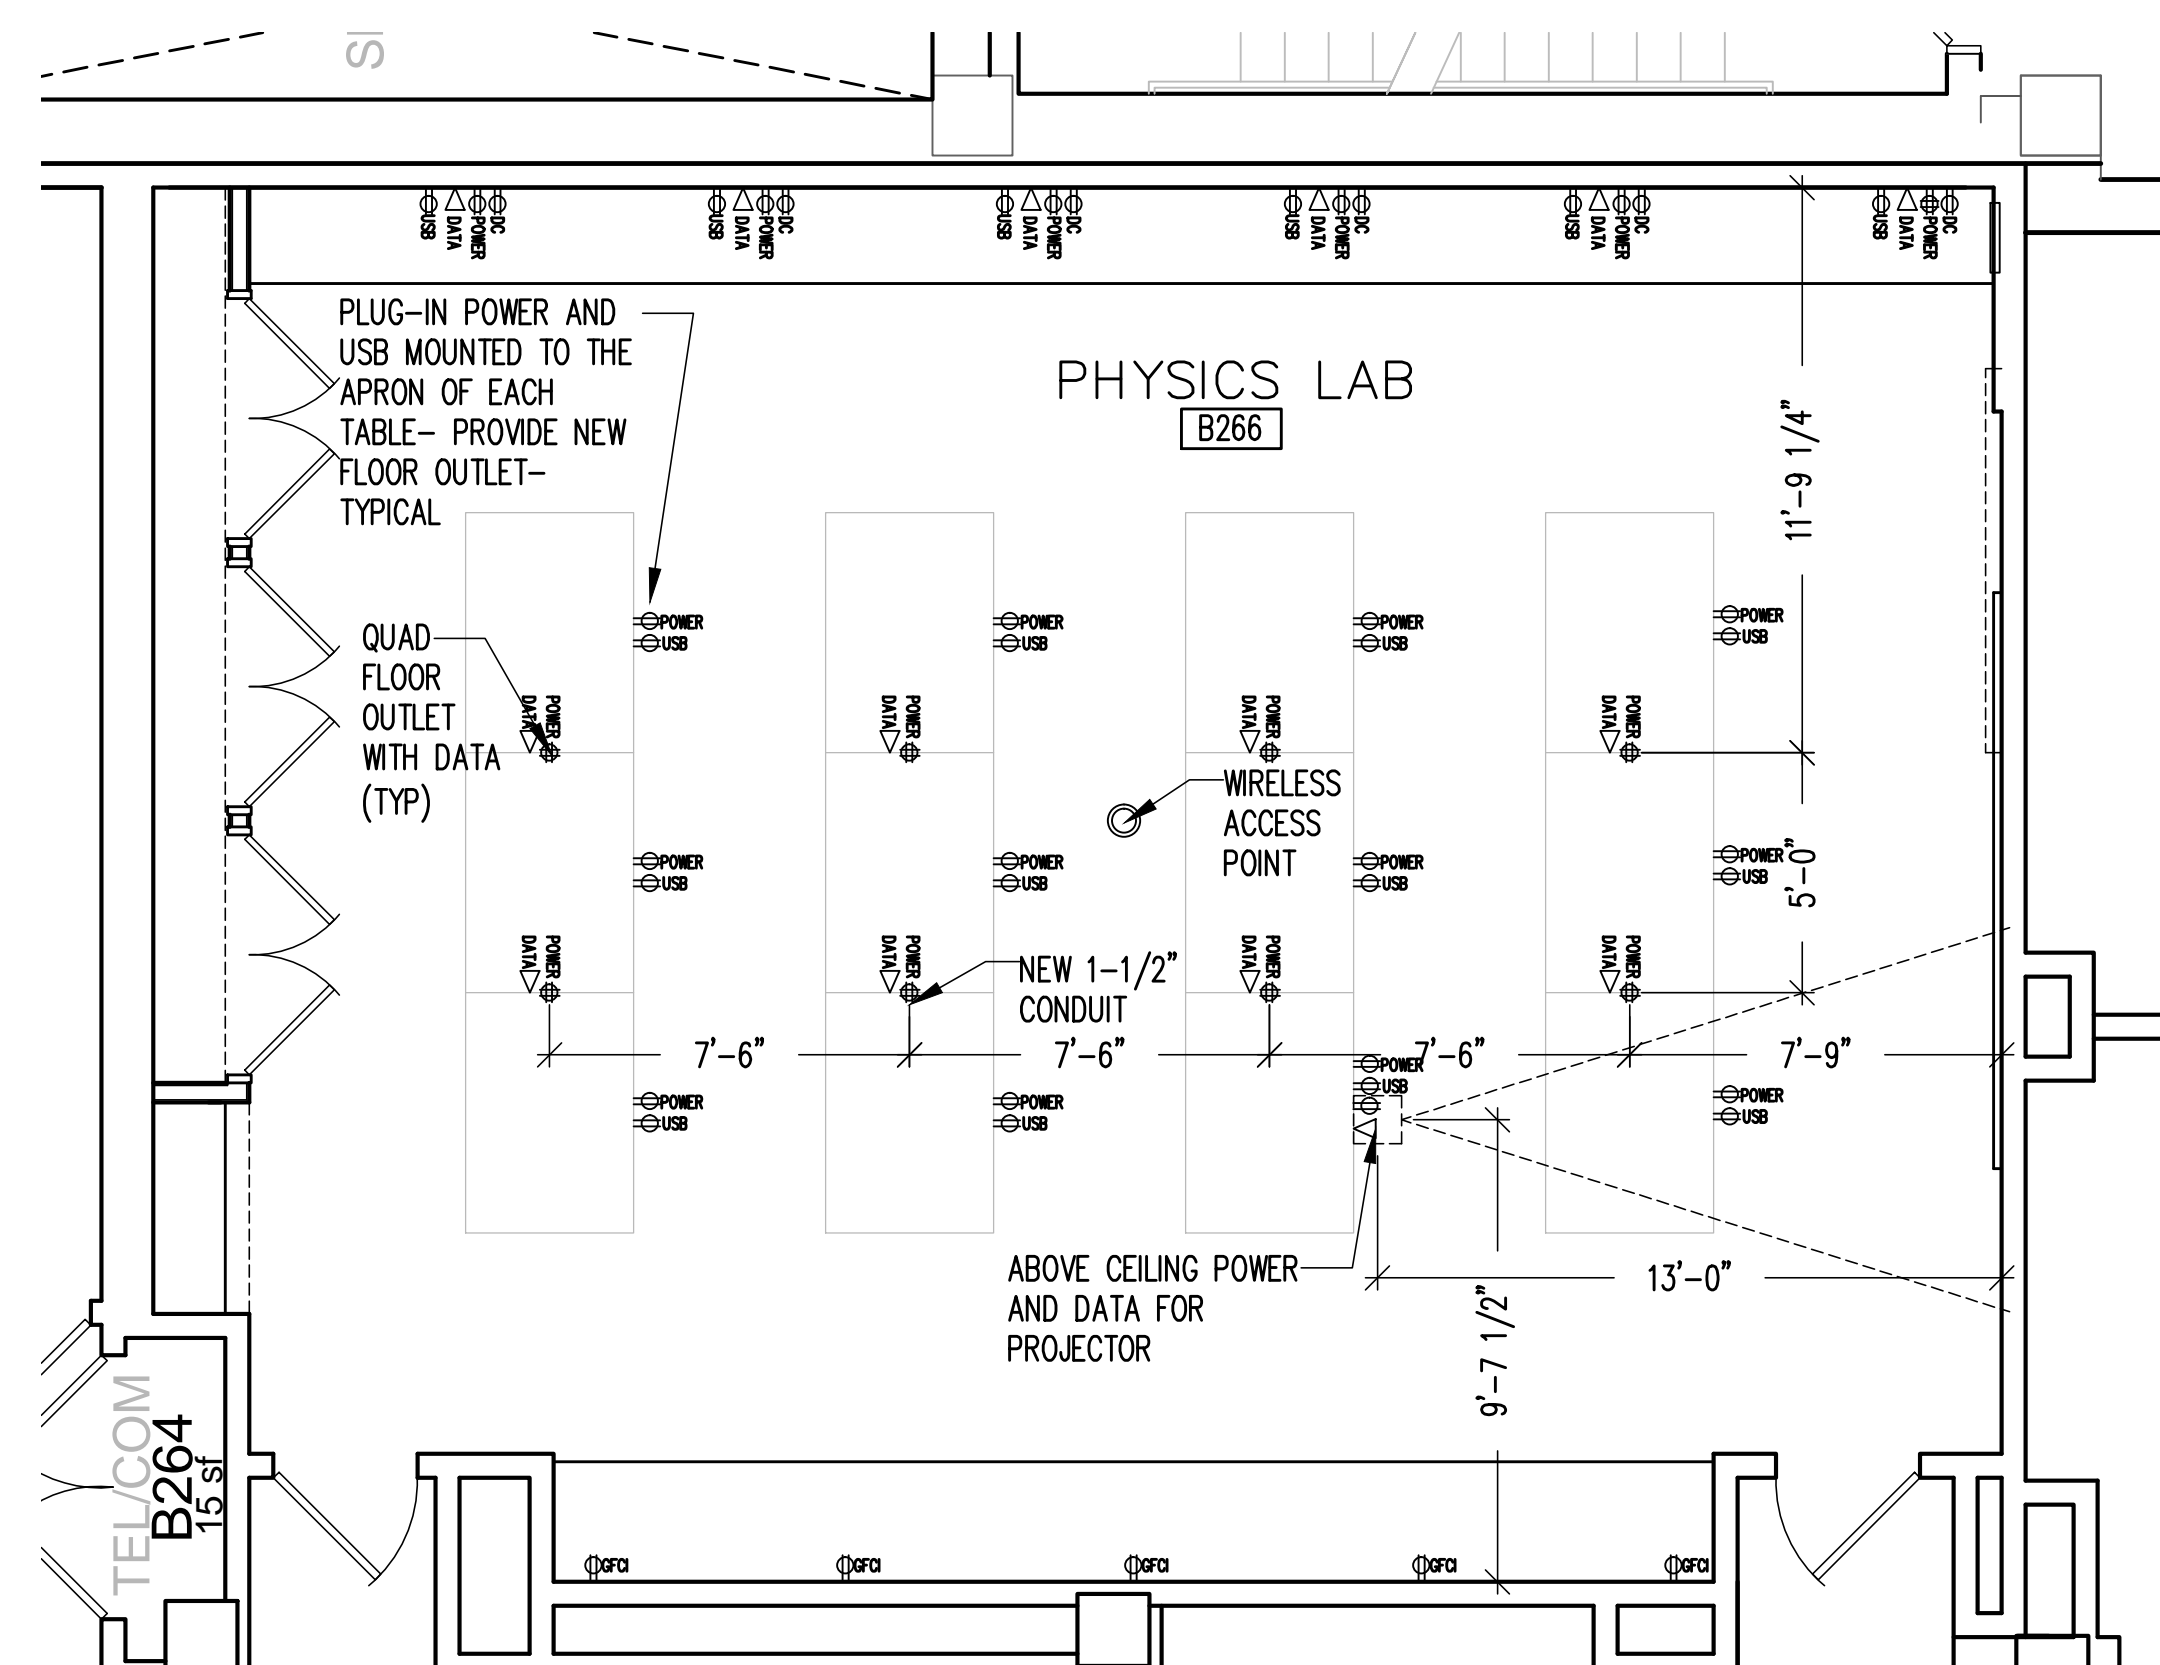


4 POWER PLAN
 A1.1|A1.1 0 4'-0" SCALE: 1/4" = 1'-0"

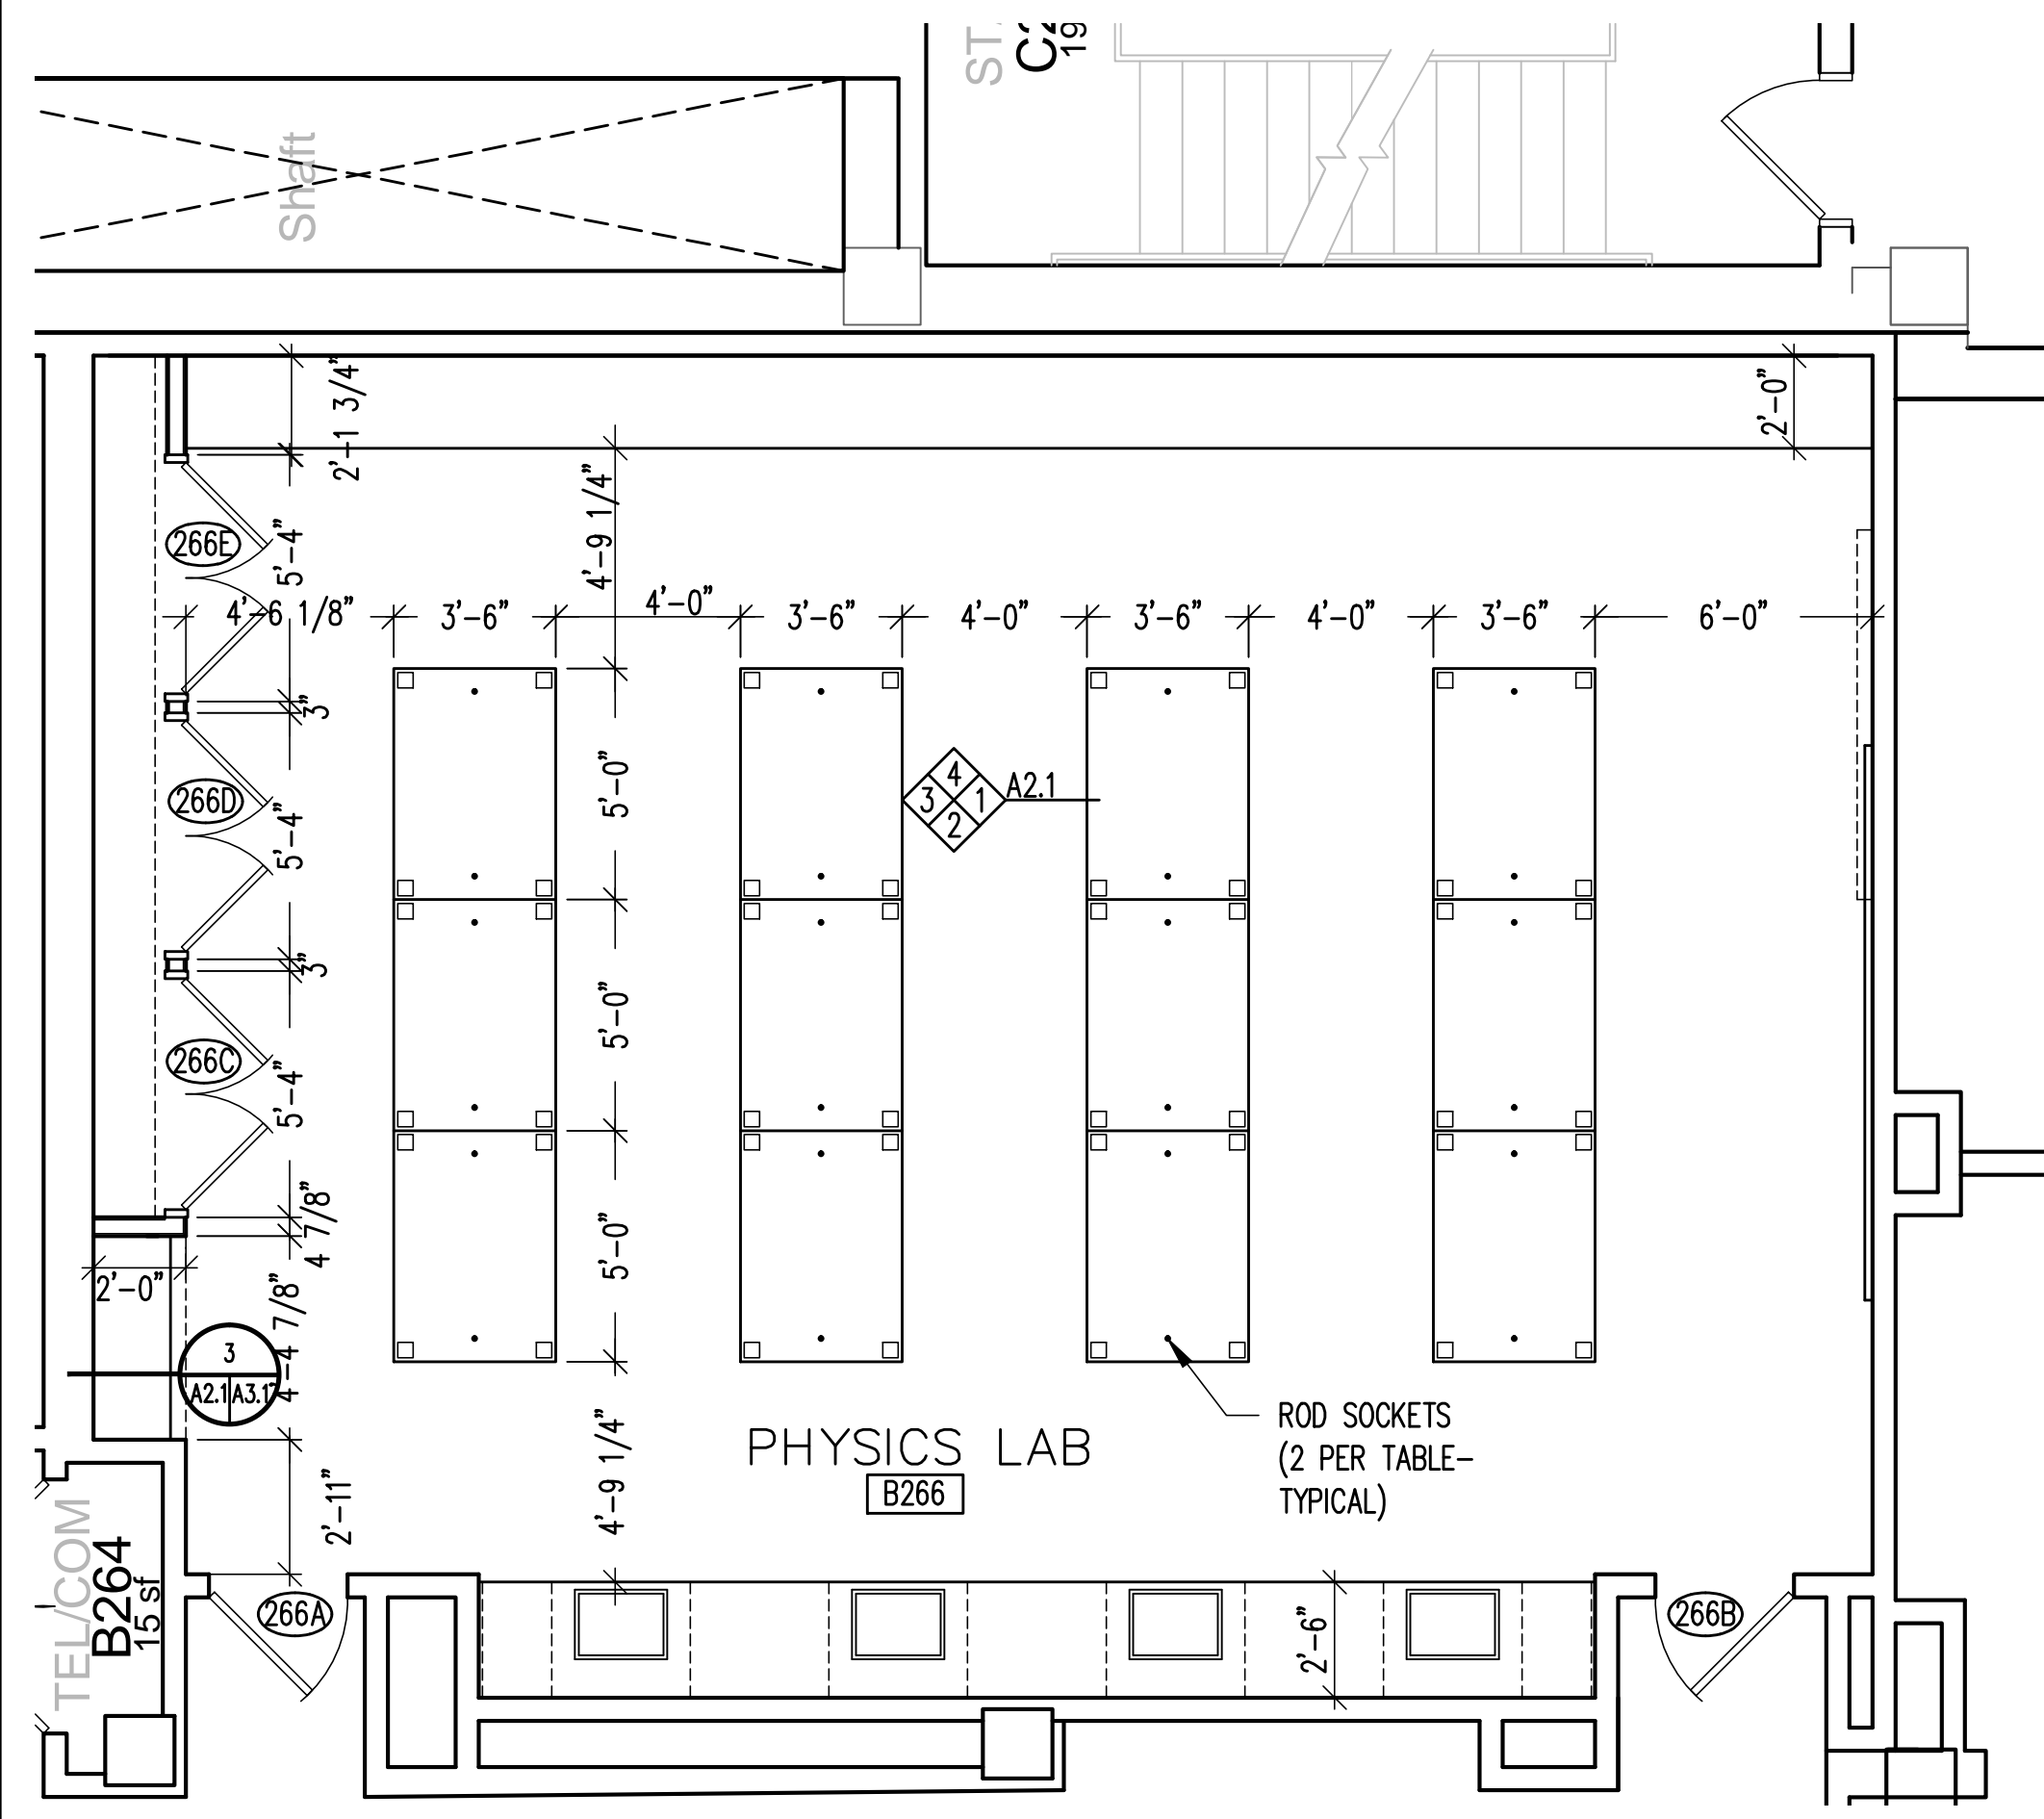

1 FLOOR PLAN
 A1.1|A1.1 0 4'-0" SCALE: 1/4" = 1'-0"

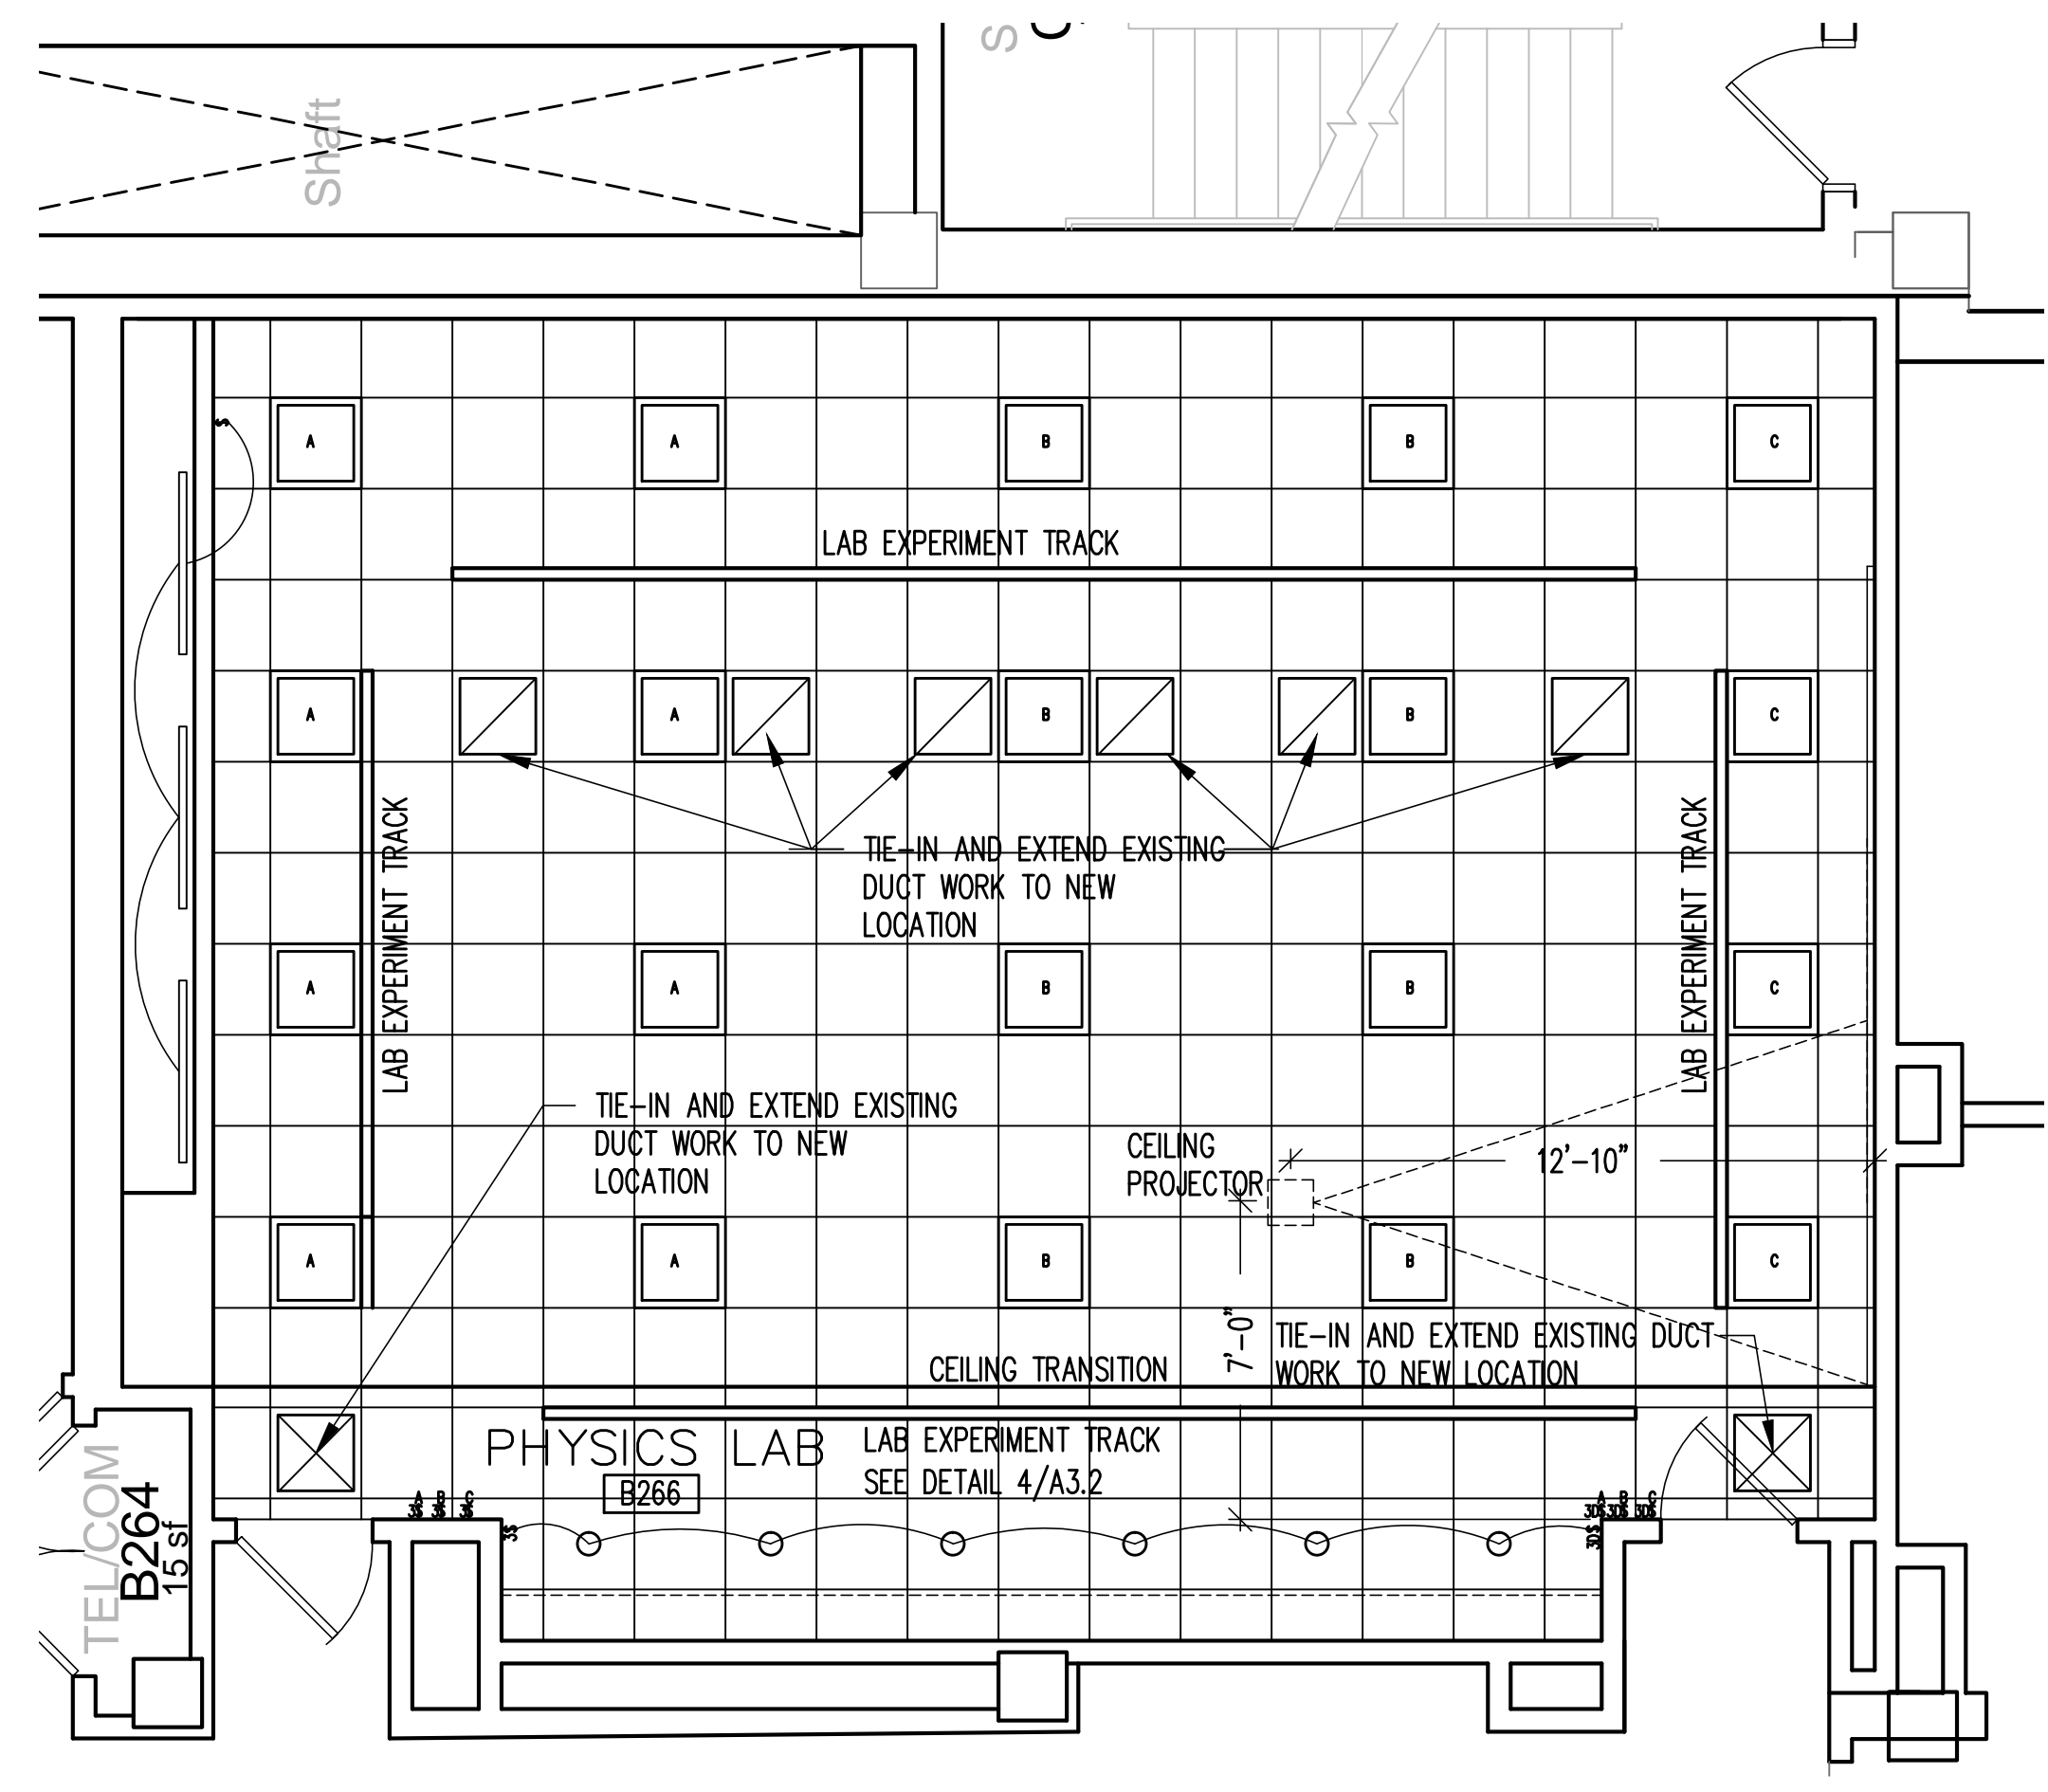

3 REFLECTED CEILING PLAN
 A1.1|A1.1 0 4'-0" SCALE: 1/4" = 1'-0"

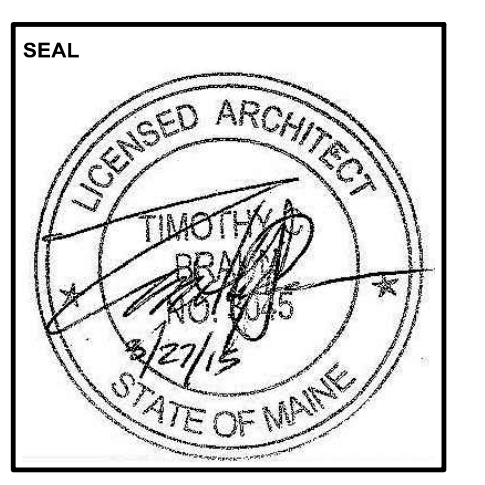

REVISIONS	
DATE	DESCRIPTION

SHEET TITLE
DEMO, FLOOR, RCP AND POWER PLANS

JOB NO.
2014-026

DRAWN BY
TCB CHECKED BY
ALT

SCALE

SHEET
A1.1

PRINT DATE
MARCH 27, 2015