
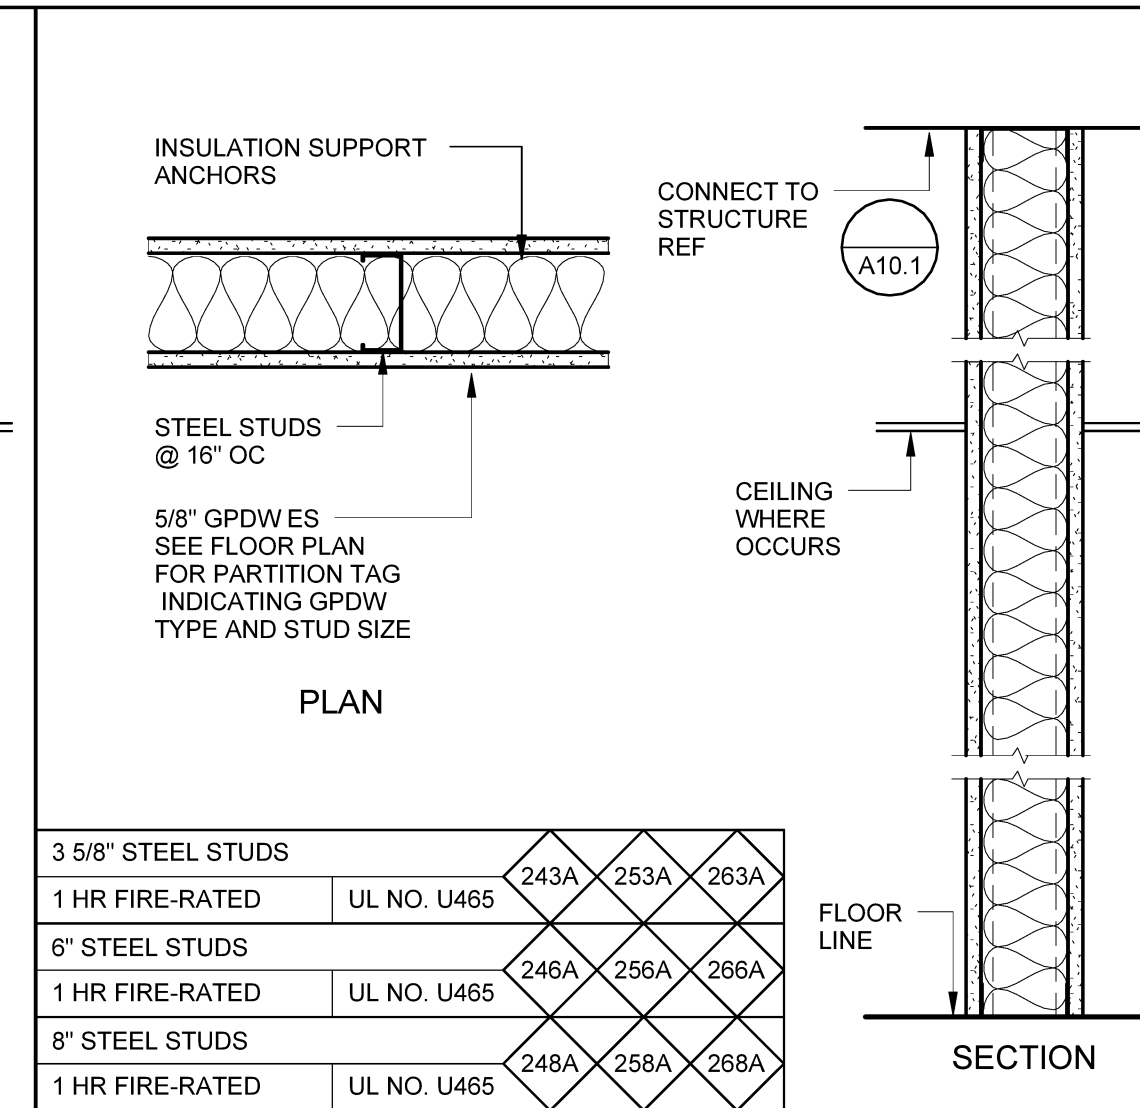
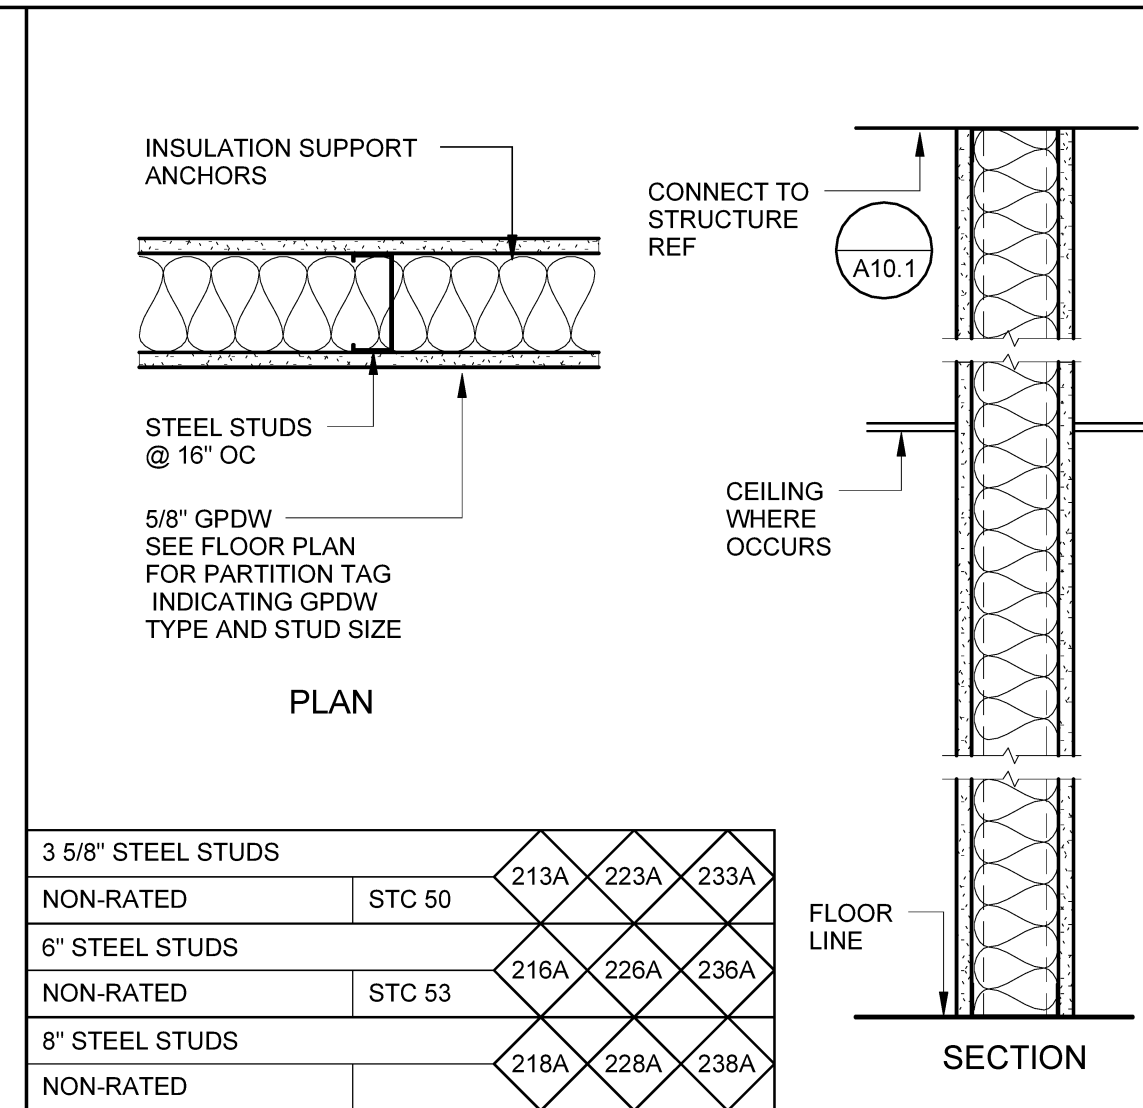
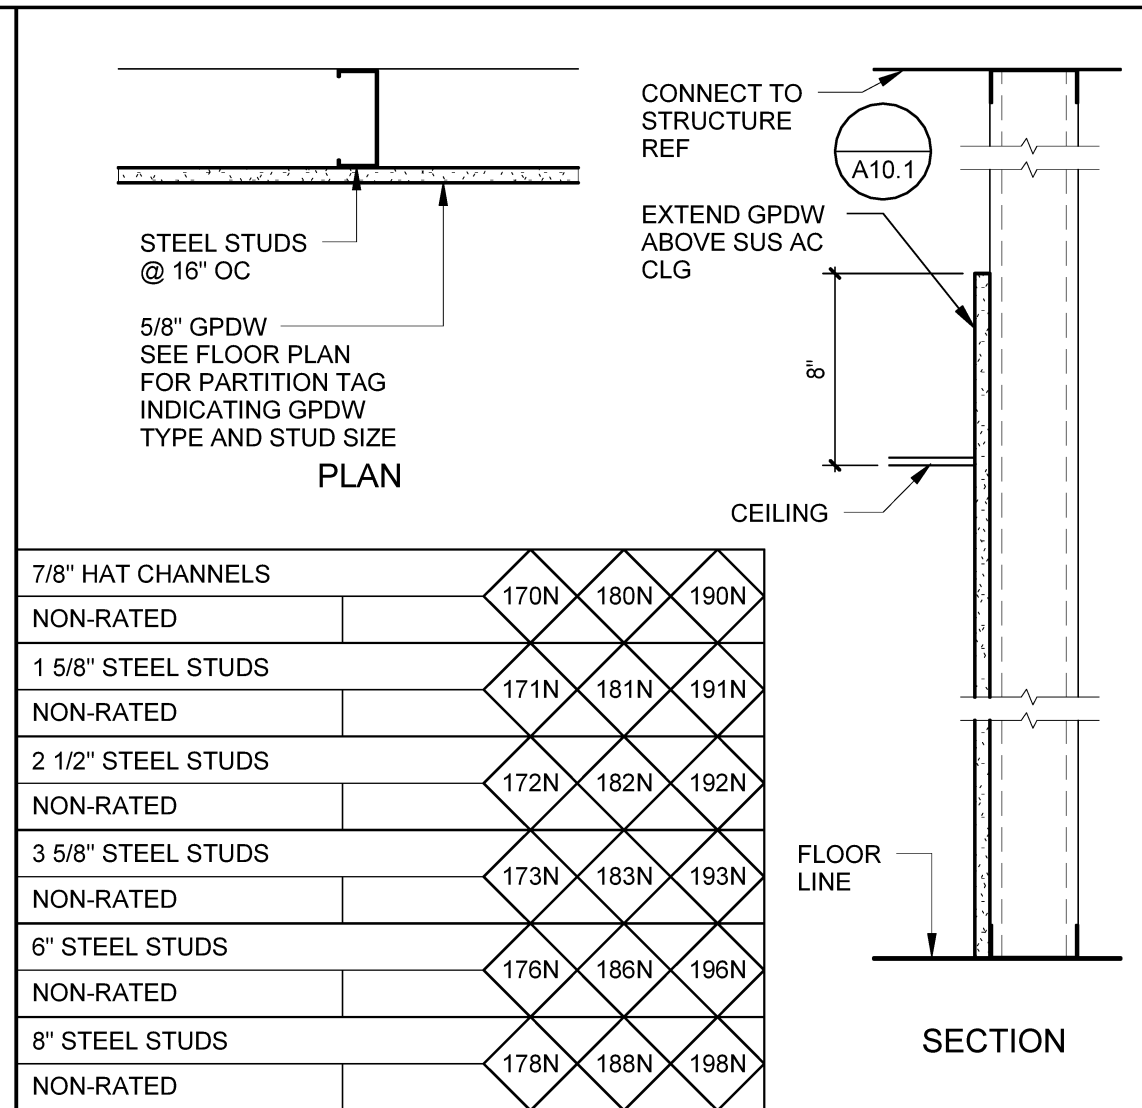


Plot Date: 9/25/2015 5:08:00 PM


**A1 FIRST FLOOR PLAN - LUTHER BONNEY**  
SCALE: 1/8" = 1'-0"

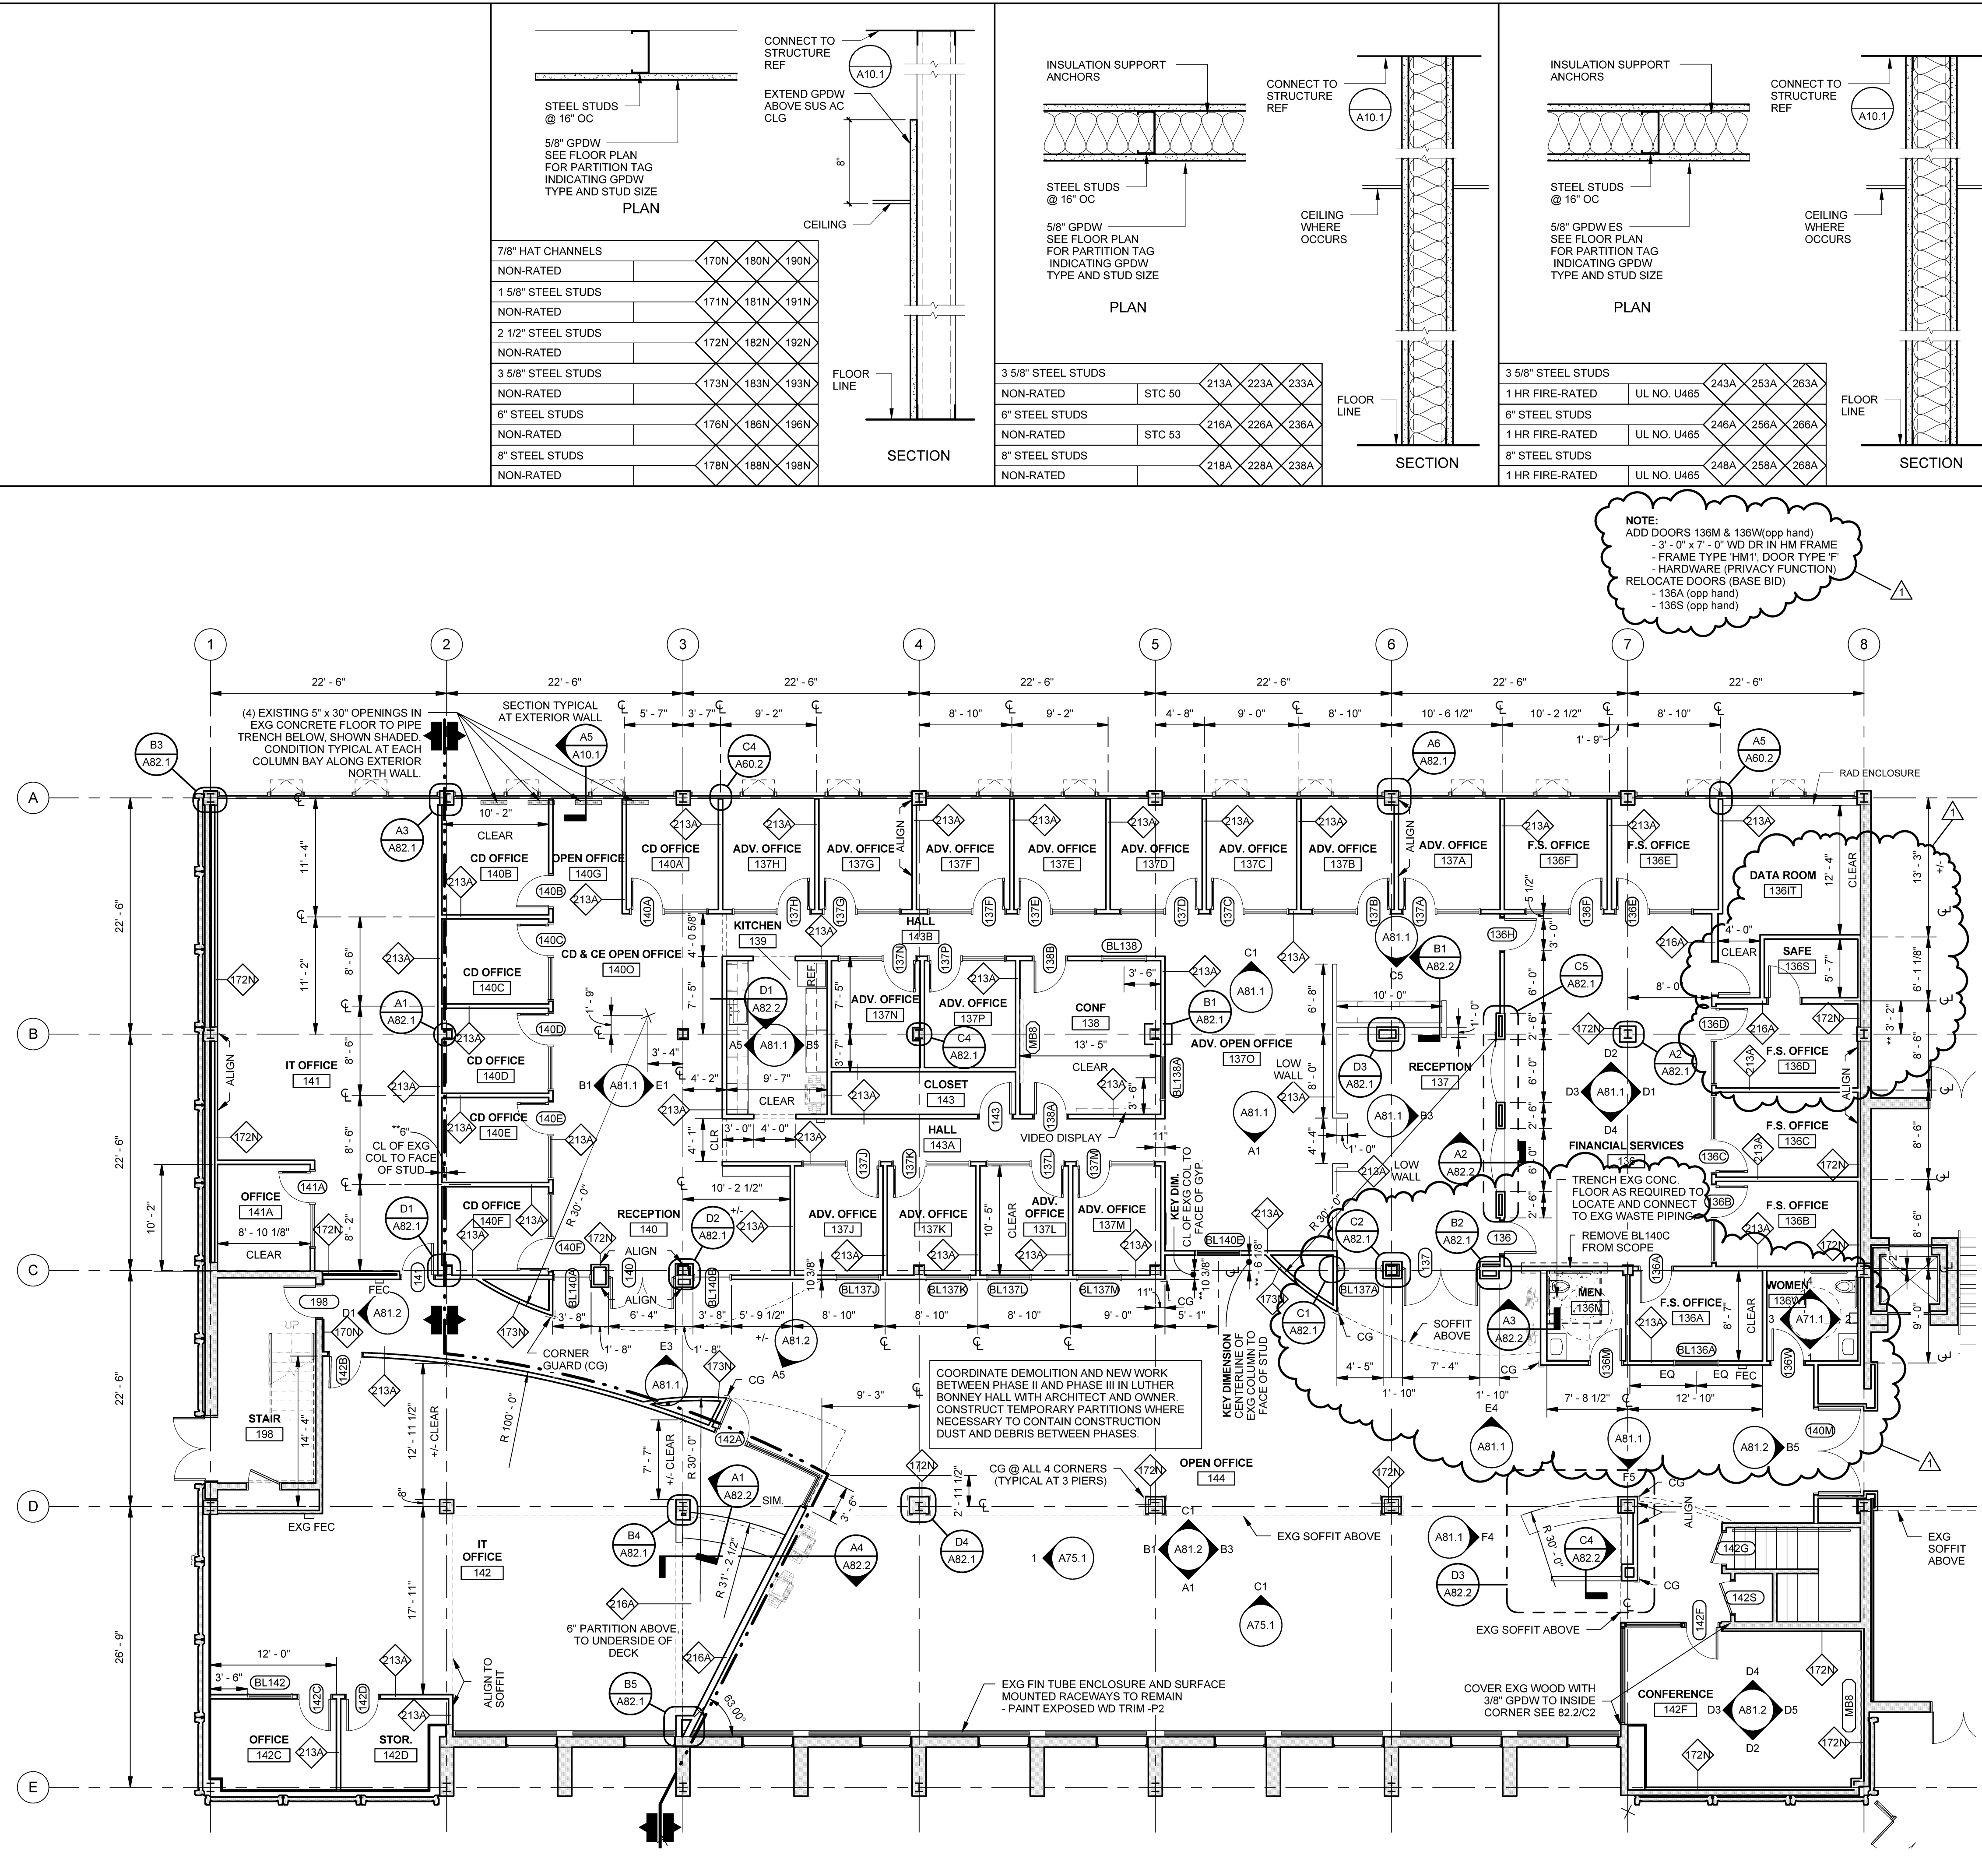

**GENERAL NOTES**

- INTERIOR PARTITION DIMENSIONS ARE TO FACE OF FINISH OF PARTITION UNLESS OTHERWISE SHOWN/NOTED
- NEW INTERIOR FURRED PARTITIONS ARE TYPE 170N UNLESS OTHERWISE NOTED.
- FULL HEIGHT PARTITIONS SHALL BE FRAMED AROUND MECHANICAL DUCTWORK. FILL GAPS AROUND DUCTWORK WITH SOUND ATTENUATING BATT (SAB) INSULATION.
- NEW UTILITIES SHALL BE CONCEALED ABOVE CEILINGS OR IN NEW PARTITIONS TO THE GREATEST EXTENT POSSIBLE. INSTALLATIONS SHALL BE AS NEAT/DIRECT AS POSSIBLE IN REQUIRED CONDUITS, ETC. PER MPE DRAWINGS.
- SURVEY AND REMOVE ALL ABANDONED UTILITIES. REMOVE PIPING, DEVICES, WIRING & CONDUITS, REMOVE RELATED SUPPORTS. \*COMPONENTS BUILT-IN TO MASONRY SHALL REMAIN & RECEIVE COVER PLATES. SEE ELECTRICAL.
- FIRESTOP ALL PENETRATIONS THROUGH RATED CONSTRUCTION, NEW AND EXISTING.
- REPAIR FIRE RATED ASSEMBLIES TO ENSURE CONTINUOUS PROTECTION, WHERE DAMAGED OR AFFECTED BY THIS WORK.
- ALL EXISTING INTERIOR PARTITIONS SHALL BE INFILLED AT TOP OF WALL AND AT ALL PENETRATIONS TO ENSURE SOUND PROOFING. PROVIDE WALL BLOCKING IN STUD FRAMED PARTITIONS TO SUPPORT INSTALLATION OF NEW EQUIPMENT.
- ALL FIRE-RATED PARTITIONS SHALL BE STENCILED ON THE WALL SURFACE JUST ABOVE THE CEILING LINE INDICATING THE PARTITIONS FIRE-RATING: "1-HR", "2-HR", ETC IN RED OR ORANGE PAINT ON EACH SIDE OF THE PARTITION. SMOKE PARTITIONS "SMOKE" IN GREEN PAINT.



**PARTITION TAG KEY**

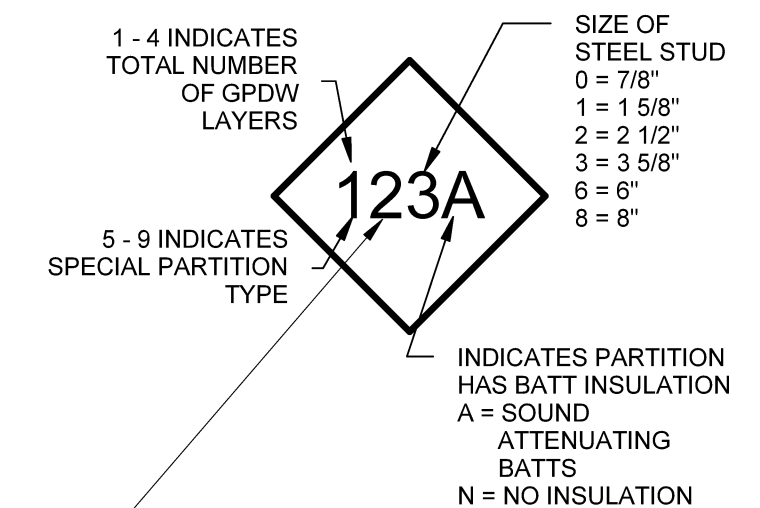

**PARTITION TAG KEY GENERAL NOTES**

- NOT ALL PARTITION TAGS SHOWN ARE USED ON THIS PROJECT. VERIFICATION OF PARTITIONS TAGS USED MUST BE MADE FROM THE FLOOR PLANS THEN REFERENCED HERE FOR EXACT MATERIALS USED.

**PARTITION LEGEND**

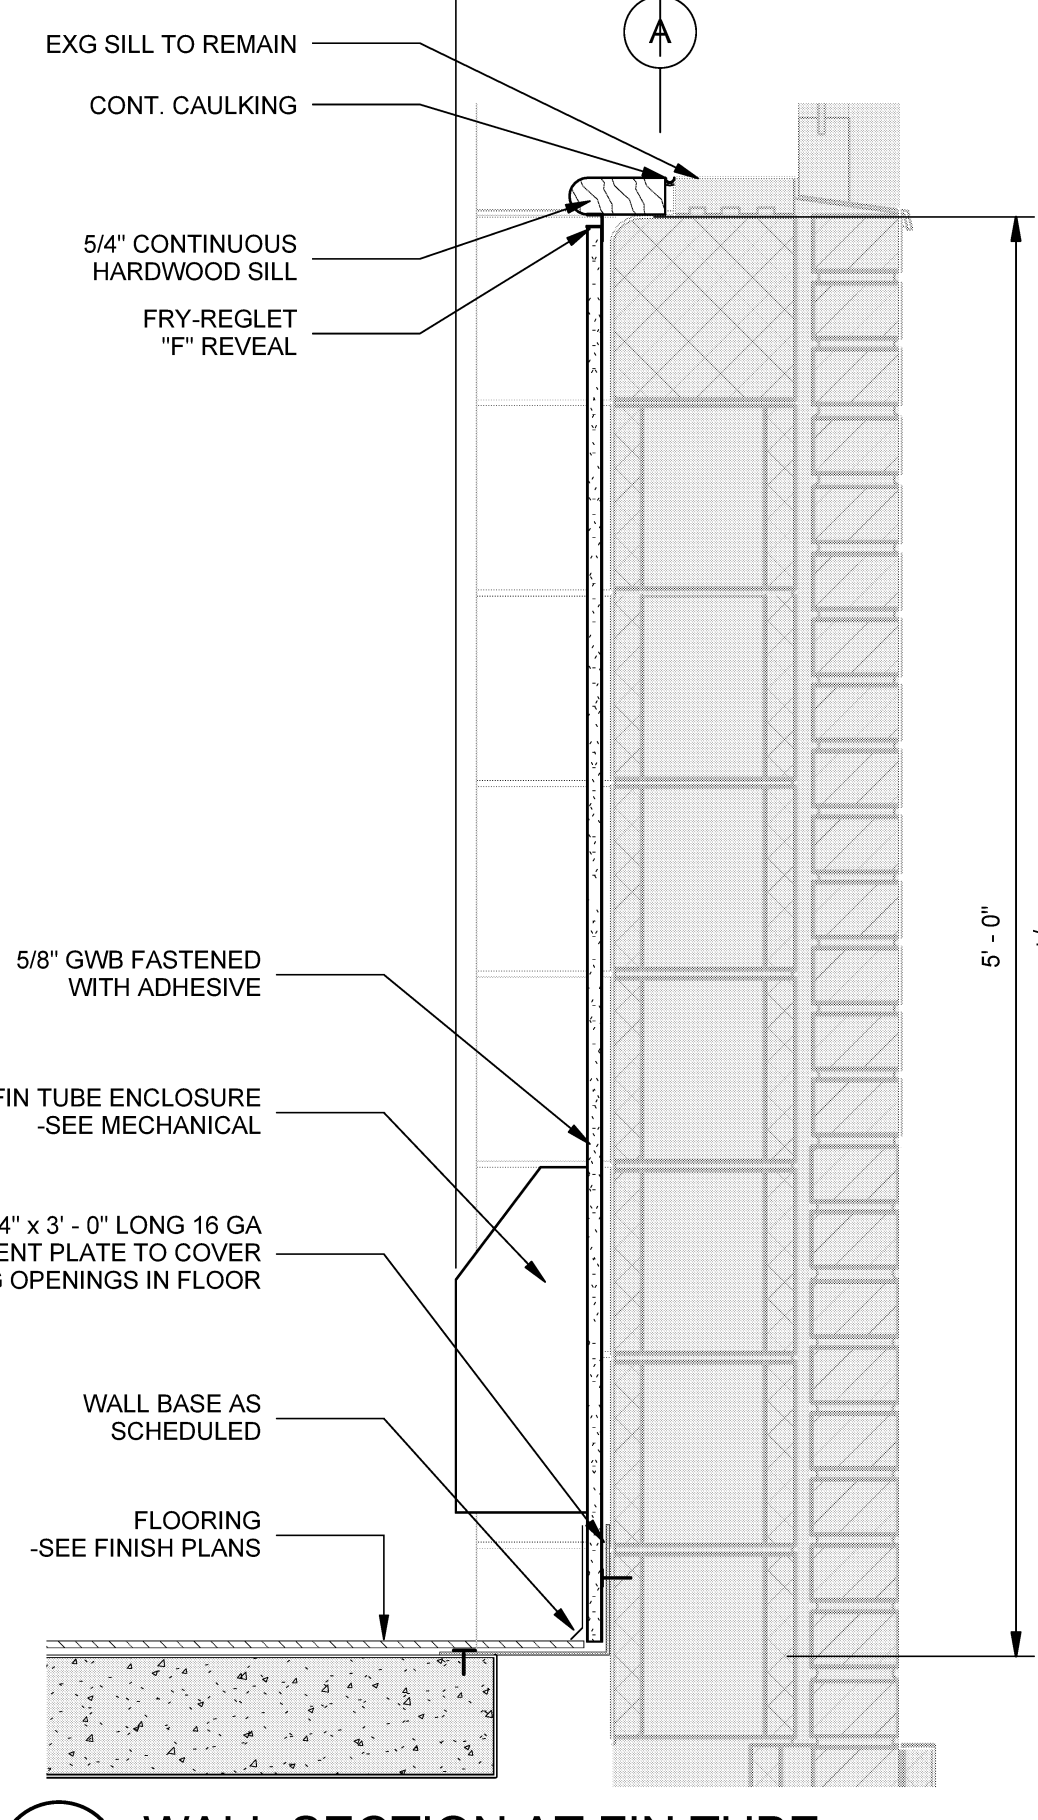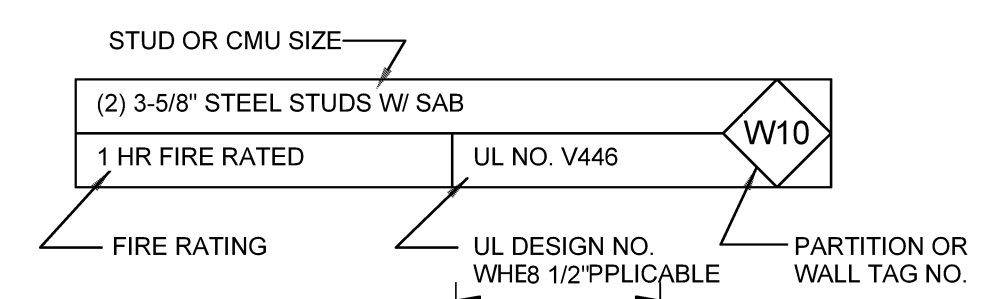

**A5 WALL SECTION AT FIN TUBE**  
SCALE: 1 1/2" = 1'-0"



AUBURN PORTLAND MANCHESTER

**UNIVERSITY OF SOUTHERN MAINE DEPARTMENT REORGANIZATION PROJECT 2015-011**  
PORTLAND, MAINE

Harriman Project No. 15457


Key Plan Proj North  
True North

**SYMBOLS LEGEND**

- PARTITION TAG SEE A10.1 FOR PARTITION TAG KEY & PARTITION DEFINITION DETAILS
- ROOM NAME** ROOM NAME AND NUMBER
- 101
- 201 DOOR NUMBERS SEE A60.1 FOR SCHEDULE
- BL01 BORROWED LITE NUMBERS SEE A60.1 FOR SCHEDULE
- D001 DEMO TAG SEE THIS SHEET FOR SCHEDULE
- FEC FIRE EXTINGUISHER CABINET
- MBx MARKER BOARD

Issues and Revisions

Mark	Date	Description
-	07-09-15	75% REVIEW
-	07-23-15	100% REVIEW
-	08-03-15	OWNER REVIEW
-	08-10-15	ISSUED FOR BID
1	09-25-15	ISSUED FOR PERMIT

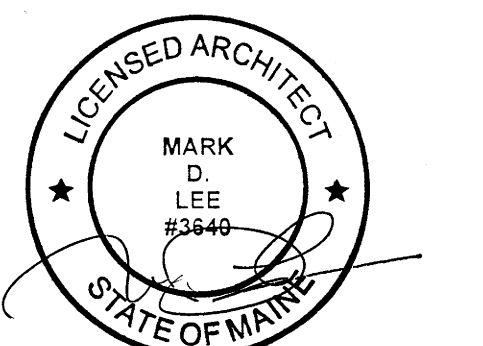

Drawing Scales

As indicated	
--------------	--

PA / PE: MDL © 2015 Harriman Associates  
Drawn By: ERP

**FIRST FLOOR PLAN - LUTHER BONNEY**

**A10.1**