




1 Second Floor  
1/4" = 1'-0"

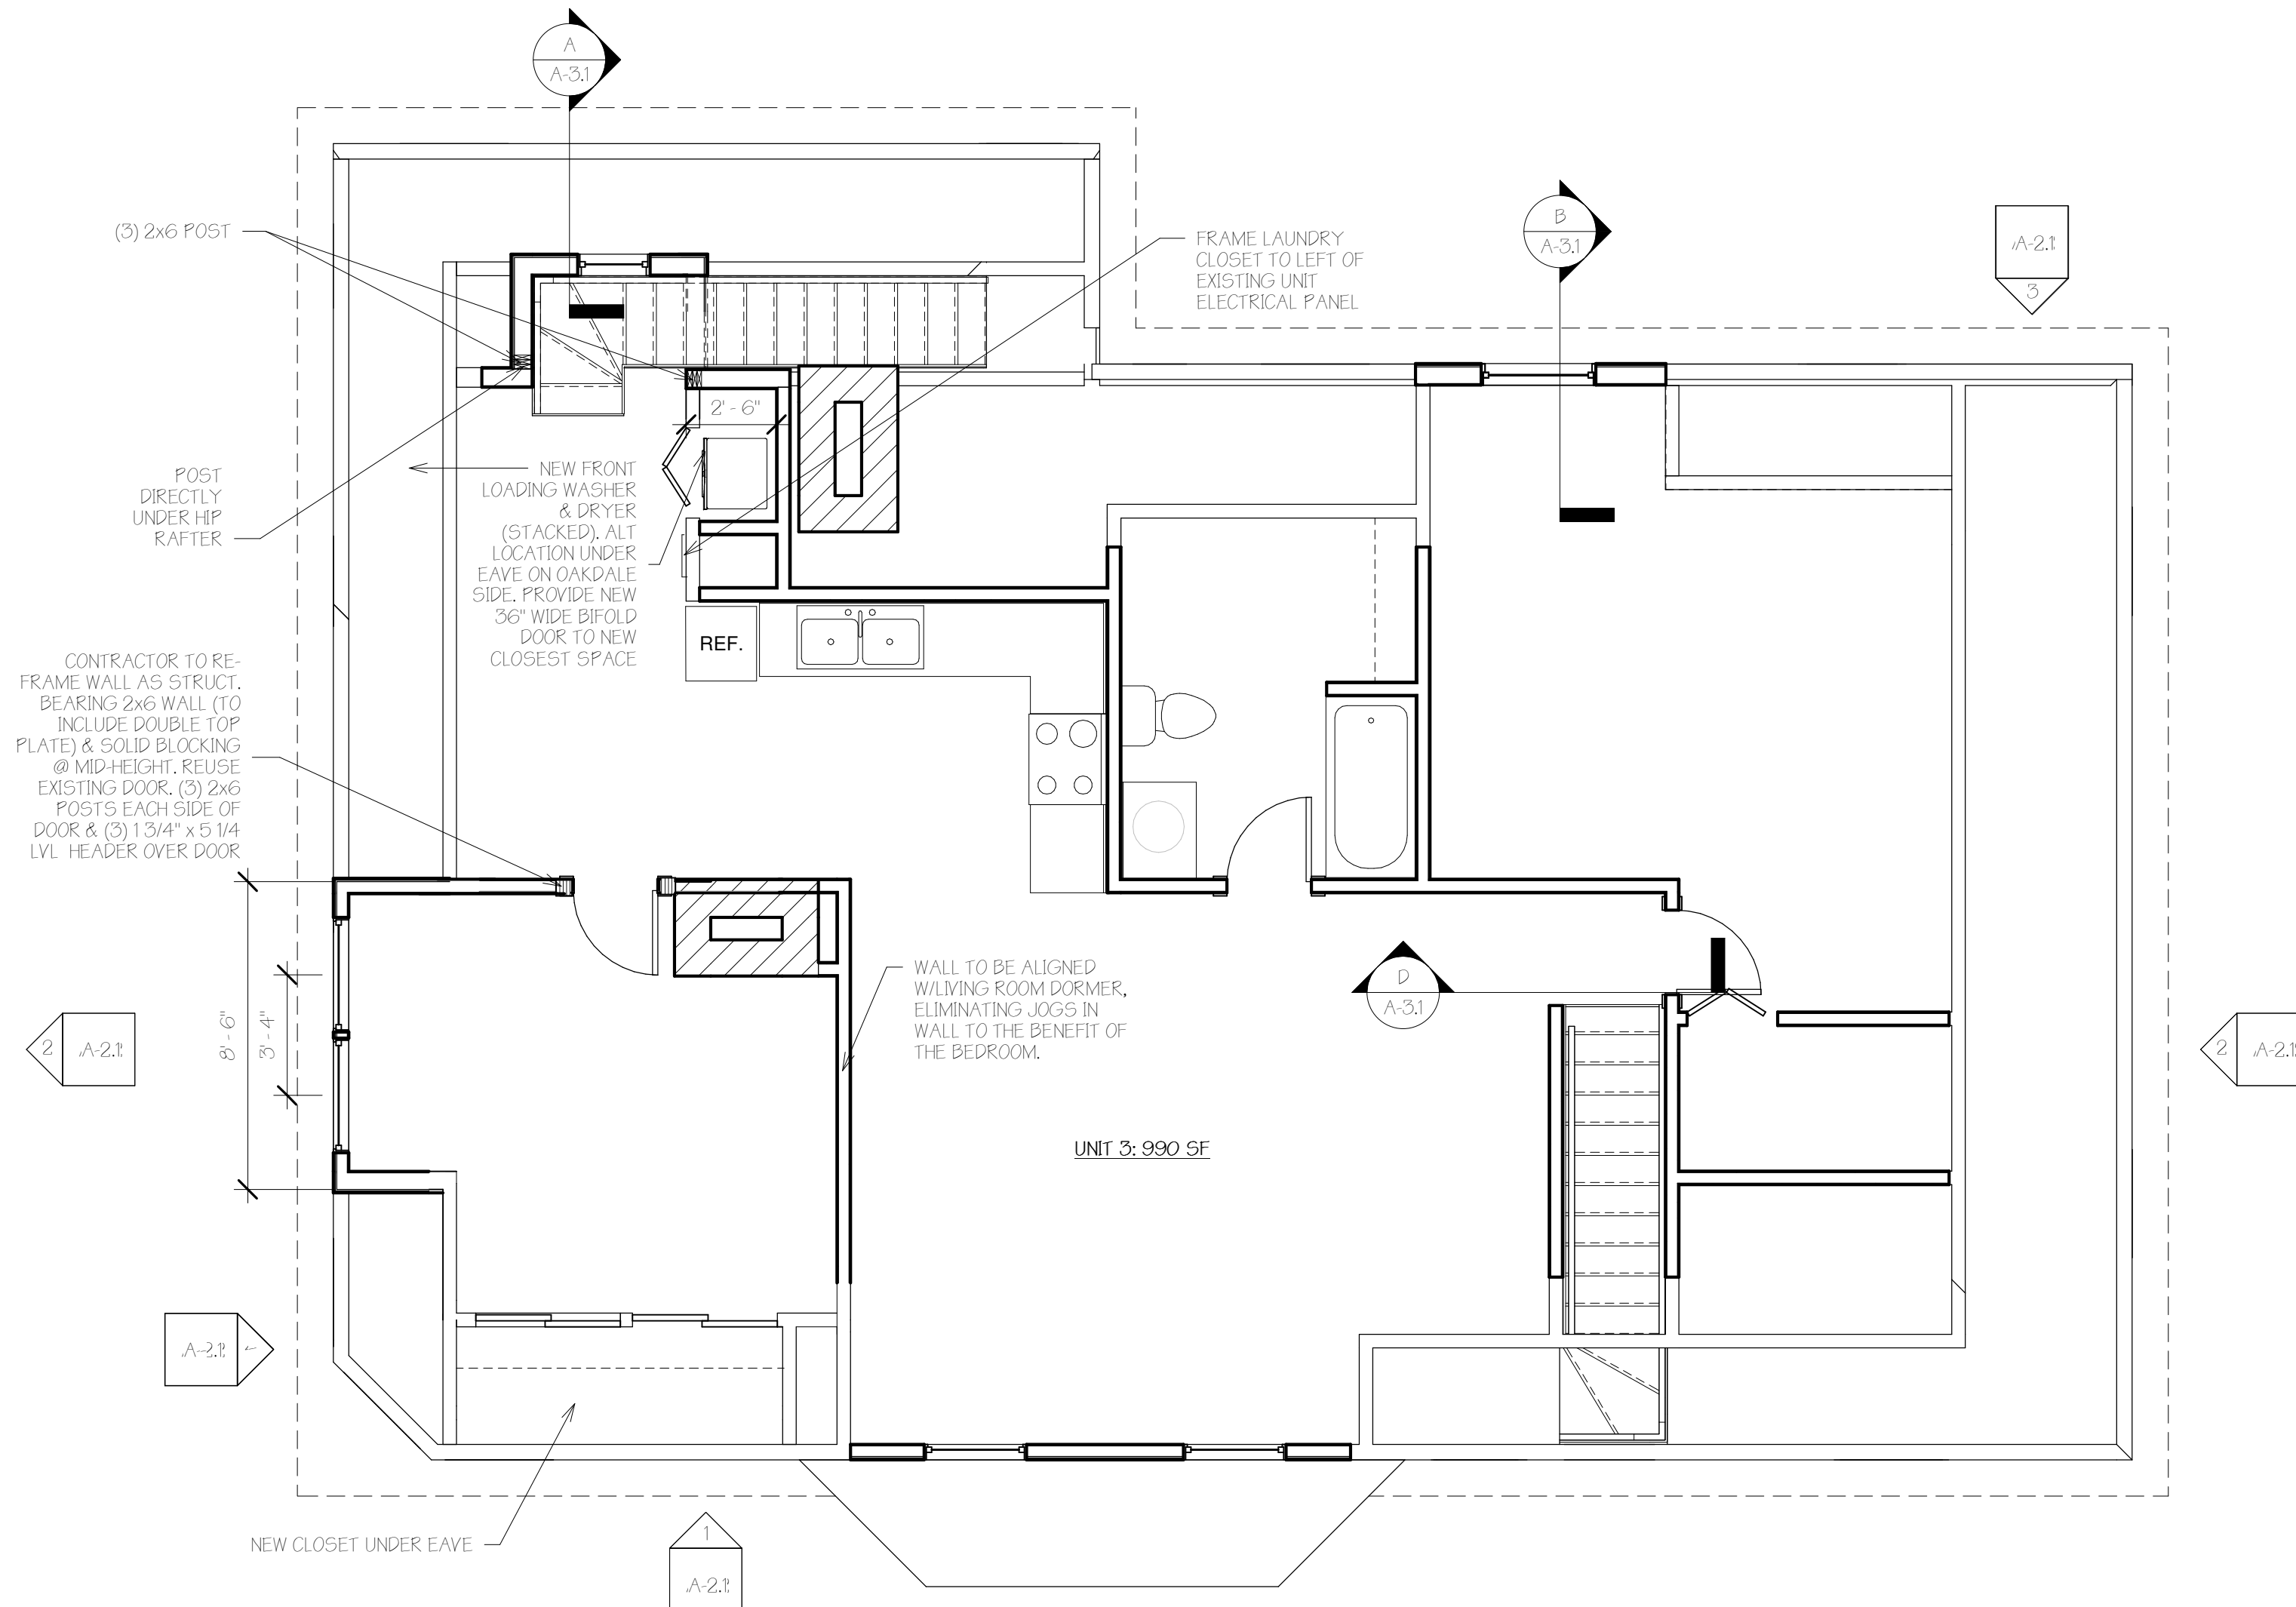

2 Third Floor  
1/4" = 1'-0"

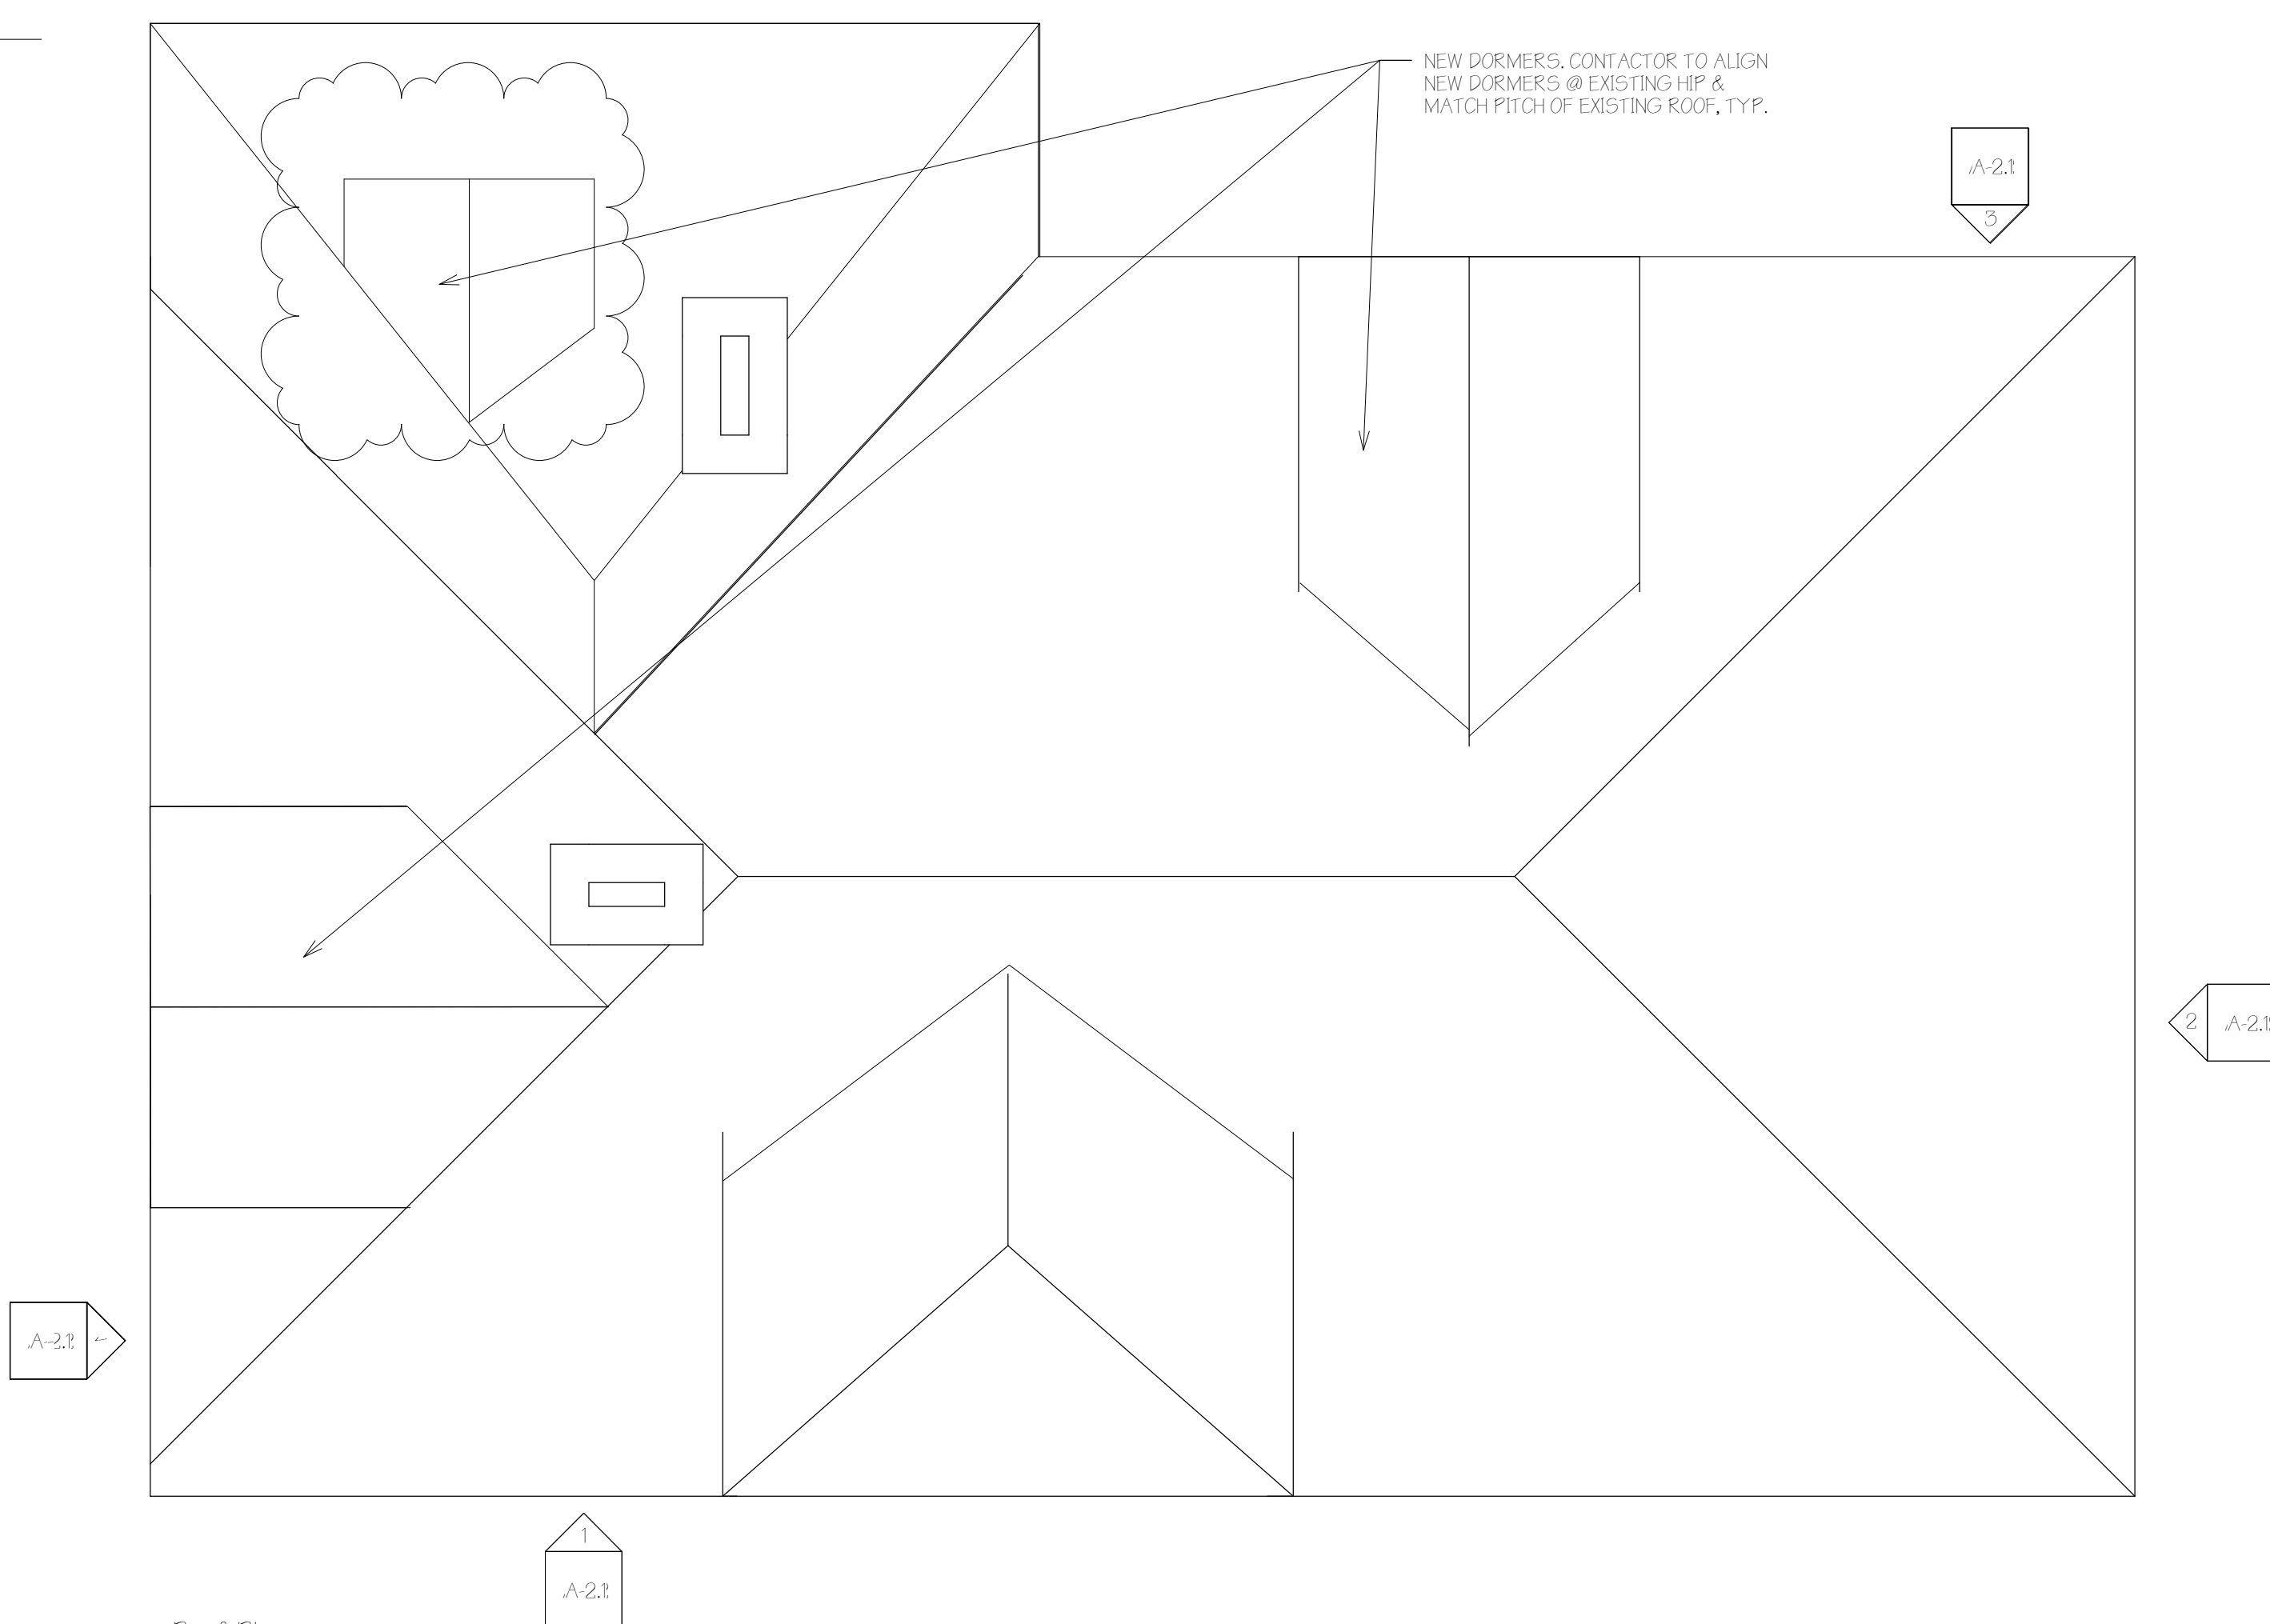

3 Roof Plan  
1/4" = 1'-0"

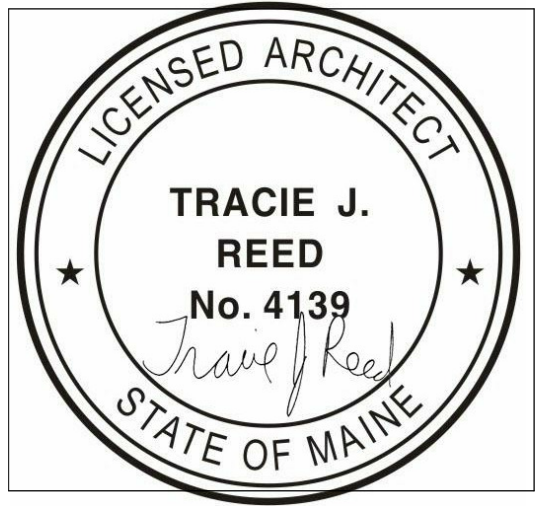

61 FALMOUTH STREET  
RENOVATION OF EXISTING TWO UNIT BUILDING W/NON-CONFORMING THIRD UNIT

OWNERS  
ROMANA VYSATOVA & ERIC D INGERSOLL  
120 LAKEVIEW AVENUE  
CAMBRIDGE, MA 02138  
romavysatova@gmail.com  
978-270-9566



DEXTRIOUS CREATIVE  
PORTLAND, ME 04102  
TRACIE REED, ARCHITECT  
NCARB, AIA, LEED AP BD+C  
traciereed@dextrouscreative.com  
207.409.0459 (cell)

PROJECT TEAM  
STRUCTURAL ENGINEER  
AL HODSON  
RESURGENCE ENGINEERING  
61 INDIA STREET, SUITE 7  
PORTLAND, ME 04101  
AL@RESURGENCEENGINEERING.COM  
207.615.9395 (CELL)

No.	Description	Date
1	Revision 1	Date 1

SECOND, THIRD & ROOF PLANS

Project No. 17-14\_61 Falmouth ST  
Date 10.07.17  
Drawn by Author  
Checked by Checker

A-1.1  
Scale 1/4" = 1'-0"