



ACCESSIBILITY OR EXIT SIGN		SIGN SCHEDULE		TYPE	SIZE	TEXT	HDQP	BRaille	COLOR
				1	2	3	4	5	6
THICKNESS, 1/4"	1	2	3	4	5	6	7	8	9
MATERIAL, COLORED	1	2	3	4	5	6	7	8	9
MATERIAL, ACRYLIC PLASTIC	1	2	3	4	5	6	7	8	9
FINISH, NON-GLARE	1	2	3	4	5	6	7	8	9
MOUNTING, DOUBLE BACK	1	2	3	4	5	6	7	8	9
MOUNTING, FONT/TAPE	1	2	3	4	5	6	7	8	9
AR, 6"x6"	1	2	3	4	5	6	7	8	9
AR, 6"x6"	1	2	3	4	5	6	7	8	9
AR, 6"x6"	1	2	3	4	5	6	7	8	9
AR, 6"x6"	1	2	3	4	5	6	7	8	9

ELEVATION  
SCALE 1/4" = 1'-0"


LOCATE SIGN & LATCH SIDE OF DOOR  
FRAME OR NEAREST ADJACENT WALL  
(RIGHT SIDE IF PAIR OF DOORS)

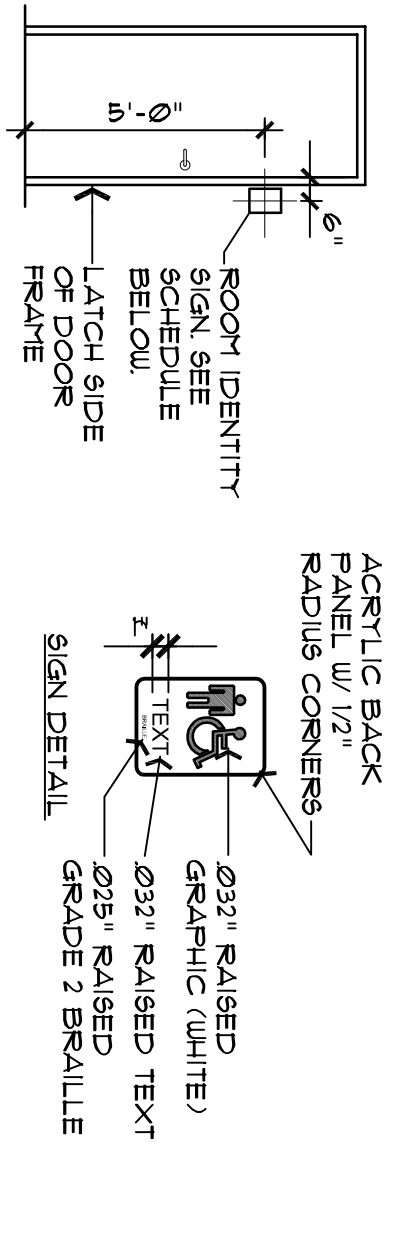

1 ROOM IDENTITY SIGN DETAILS  
NO SCALE

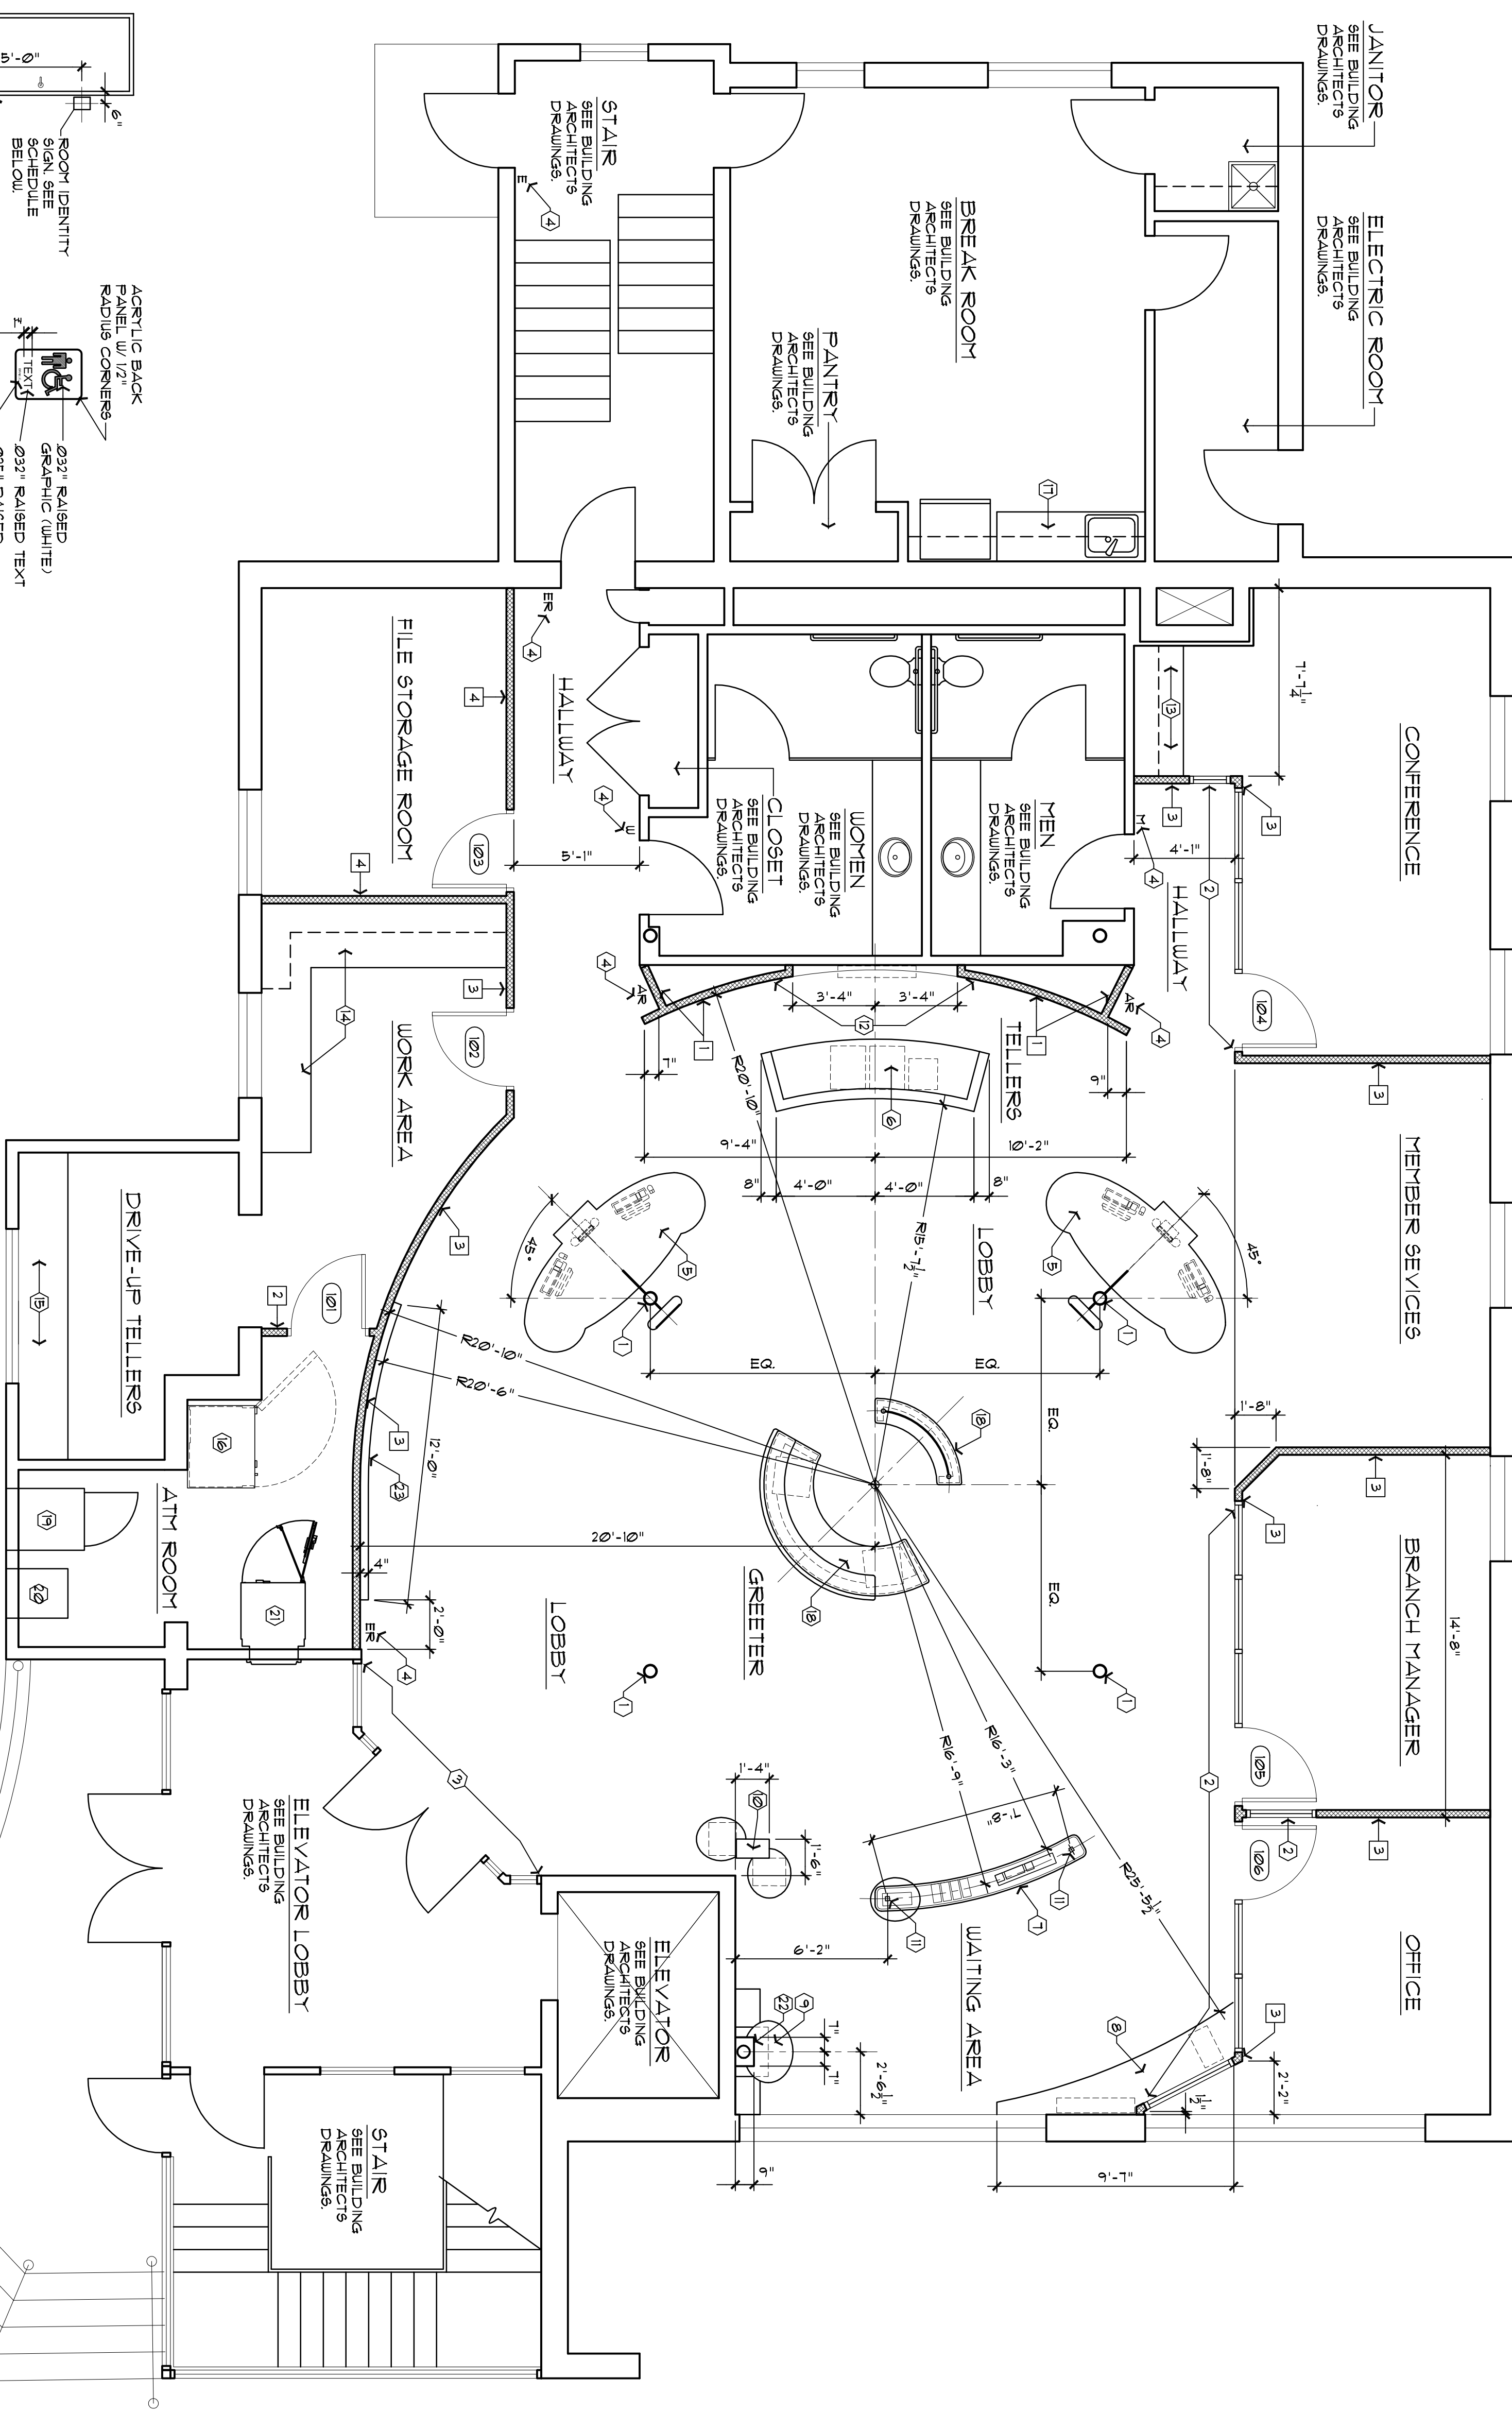

FIRST FLOOR PLAN  
SCALE 1/4" = 1'-0"

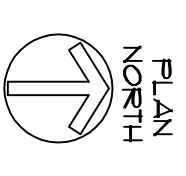

GENERAL NOTES:  
FLOOR PLAN WALL DIMENSIONS ARE TO FACE OF EXISTING WALL OR TO FACE OF NEW WALL STUDS. SEE WALL TYPE DETAILS ON SHEET-103. WALLS NOT SHADED ARE EXISTING WALLS OR WALLS SCHEDULED ON BUILDING ARCHITECT'S DRAWINGS. SEE DOOR SCHEDULE ON SHEET-103. (DOORS WITHOUT NUMBERS ARE EXISTING DOORS OR DOORS SHOWN ON BUILDING ARCHITECT'S DOOR SCHEDULE.)

FLOOR PLAN  
KEYED NOTES

- 1 EXISTING STEEL COLUMN, CLEAN & PAINT.
- 2 NEW WOOD & SAFETY GLASS PARTITION. SEE ELEVATION - 1/103.
- 3 NEW ALUMINUM & SAFETY GLASS PARTITION. SEE BUILDING ARCHITECT'S DRAWINGS.
- 4 NEW WALL MOUNTED ROOM IDENTITY OR DIRECTIONAL SIGN. SEE SIGNAGE SCHEDULE - 1/102.
- 5 NEW TELLER POD. SEE DETAIL - 1/106.
- 6 NEW TELLERS WORK COUNTER. SEE DETAIL - 5/107.
- 7 NEW CHECK DECK. SEE DETAIL - 13/108.
- 8 NEW COFFEE COUNTER. SEE DETAIL - 1/107.
- 9 NEW KIDS AREA COUNTER. SEE DETAIL - 8/108.
- 10 NEW INTERNET CAFE. SEE DETAIL - 1/108.
- 11 2" X 2" STEEL TUBE SUPPORT, RECESSED INTO TOP OF FLOOR SLAB, DETAIL - 10/108.
- 12 MULTI-MEDIA WALL. SEE ELEVATION - 3/107.
- 13 NEW CONFERENCE ROOM COUNTER. SEE DETAIL - 1/107.
- 14 NEW WORK COUNTER. SEE DETAIL - 5/107.
- 15 NEW DRIVE-UP TELLERS COUNTER. SEE DETAIL - 4/107.
- 16 CASH CREST BY OWNER.
- 17 NEW BREAK ROOM COUNTER. SEE DETAIL - 2/107.
- 18 NEW GREETER COUNTER. SEE DETAIL - 1/106.
- 19 NEW ATM MACHINE THRU EXTERIOR WALL. SEE BUILDING ARCHITECT'S DRAWINGS.
- 20 NEW DEPOSITORY THRU EXTERIOR WALL. SEE BUILDING ARCHITECT'S DRAWINGS.
- 21 NEW ATM MACHINE THRU INTERIOR WALL. SEE DETAIL - 9/108.
- 22 PROVIDE 14" X 9" FIRED GYP BOARD ENCLOSURE AROUND RAINWATER PIPE. VERIFY LOCATION WITH BUILDING ARCHITECT'S DRAWINGS.
- 23 6"-4" HIGH BUMPER-GUT WALL: 5/8" GYP BOARD OVER 3 5/8" METAL STUDS AT 16" O.C., 6"-4" HIGH BRACE STUDS TO FULL HEIGHT WALL.

Do Not Reproduce  
This document contains confidential information, is an instrument of service and property of the architect. It shall not be used on other projects or for the extension of this project without the Architect's written approval.

**W.F. Cann Company P.C.** Architect  
15450 South Outer Forty Drive Suite 300 Chesterfield, MO 63017 636-898-8100

CONSULTANT  
NewGround  
15450 South Outer Forty Drive  
Suite 300  
Chesterfield, MO 63017  
Area Code 636 898-8100

**NEWGROUND**  
breakthrough  
SEAS & SPACE | GROWTH

**TOWN & COUNTRY FCU**  
PORTLAND, MAINE

Sheet  
**IW2**