
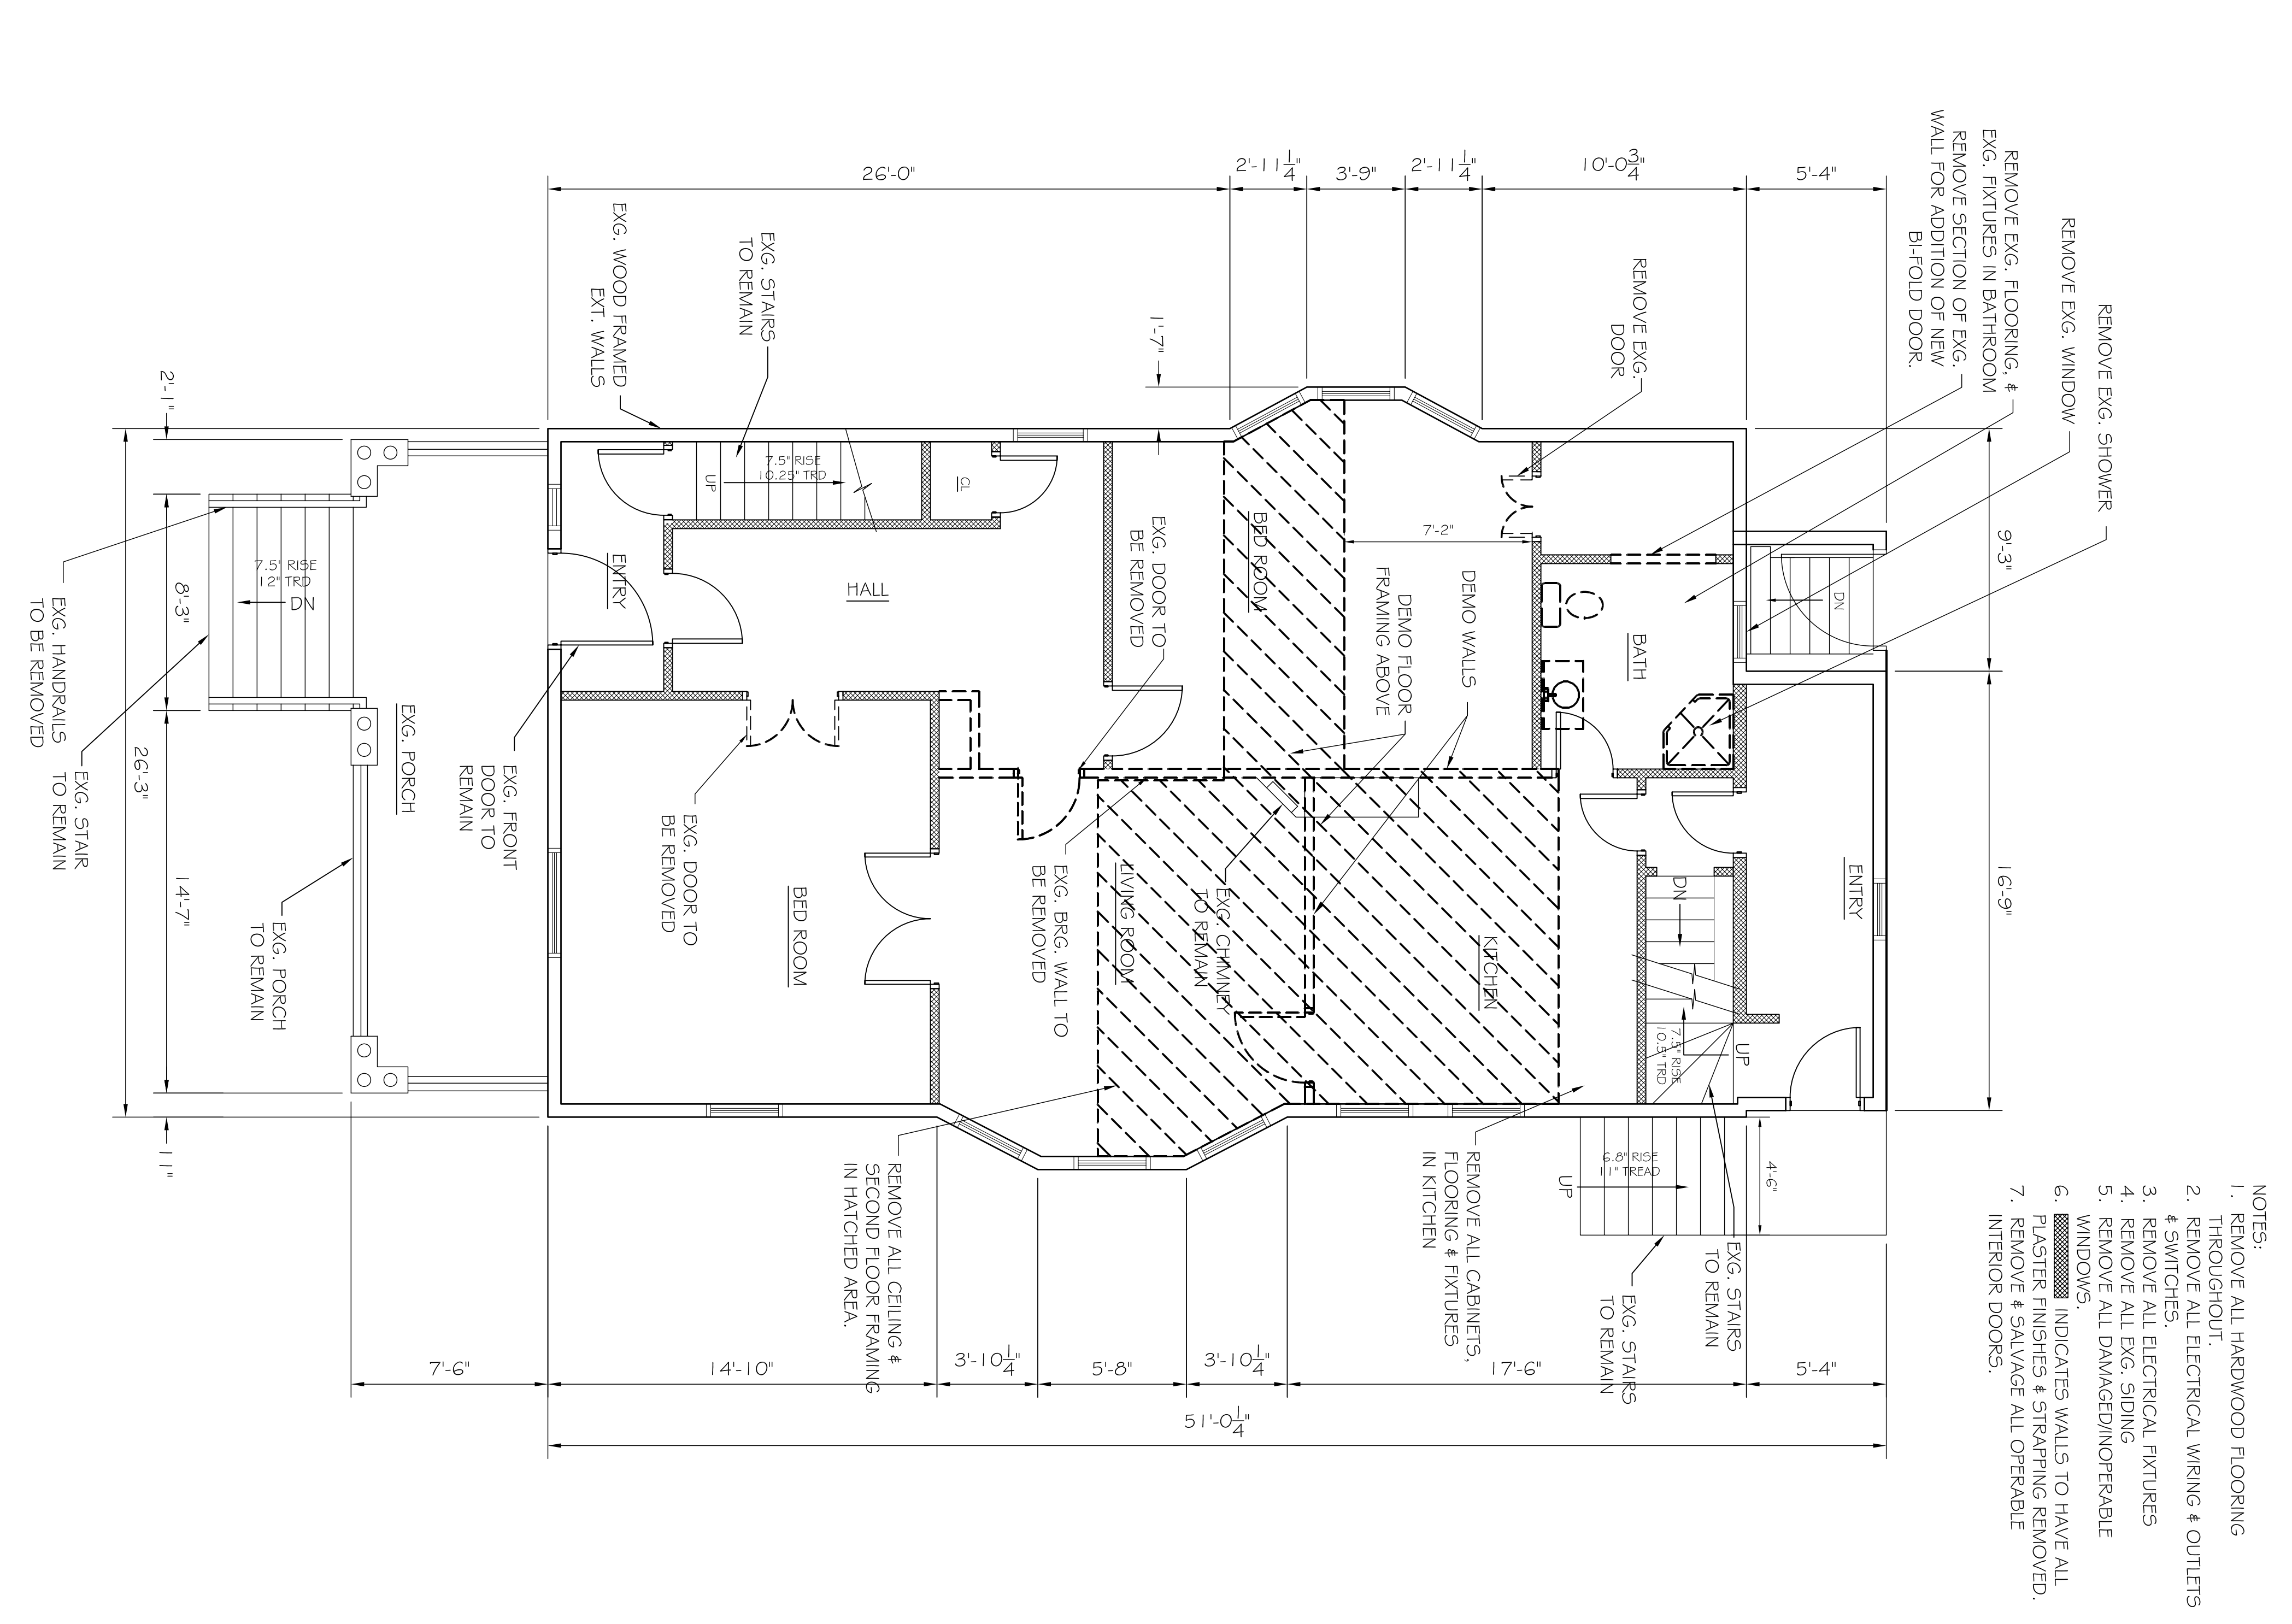


NFPA 13R SPRINKLER SYSTEM

FULL NFPA 13R SPRINKLER SYSTEM SHALL BE DESIGNED BY DESIGN BUILD SPRINKLER CONTRACTOR. SYSTEM SHALL BE REVISED AND REVIEWED AND CERTIFIED FOR CONFORMANCE BY THE LOCAL FIRE DEPARTMENT OFFICE PRIOR TO COMMENCEMENT OF THE WORK.

NOTES:

1. PROVIDE NEW SUB-FLOOR AND/OR LEVELING COMPOUND TO PREP FOR NEW FLOORING AS REQ'D.
2. REPLACEMENT WINDOWS TO MATCH EXG. SIZE AND FUNCTION.
3. INSTALL NEW VINYL SIDING, COLOR BY OWNER, ON ENTIRE EXTERIOR.
4. PROVIDE NEW DRYWALL & PAINT FOR ALL INT. WALLS.
5. INDICATES EXG. WALLS TO REMAIN W/ NEW FINISHES
6. ALL EXG. STAIRS & HANDRAILS TO REMAIN

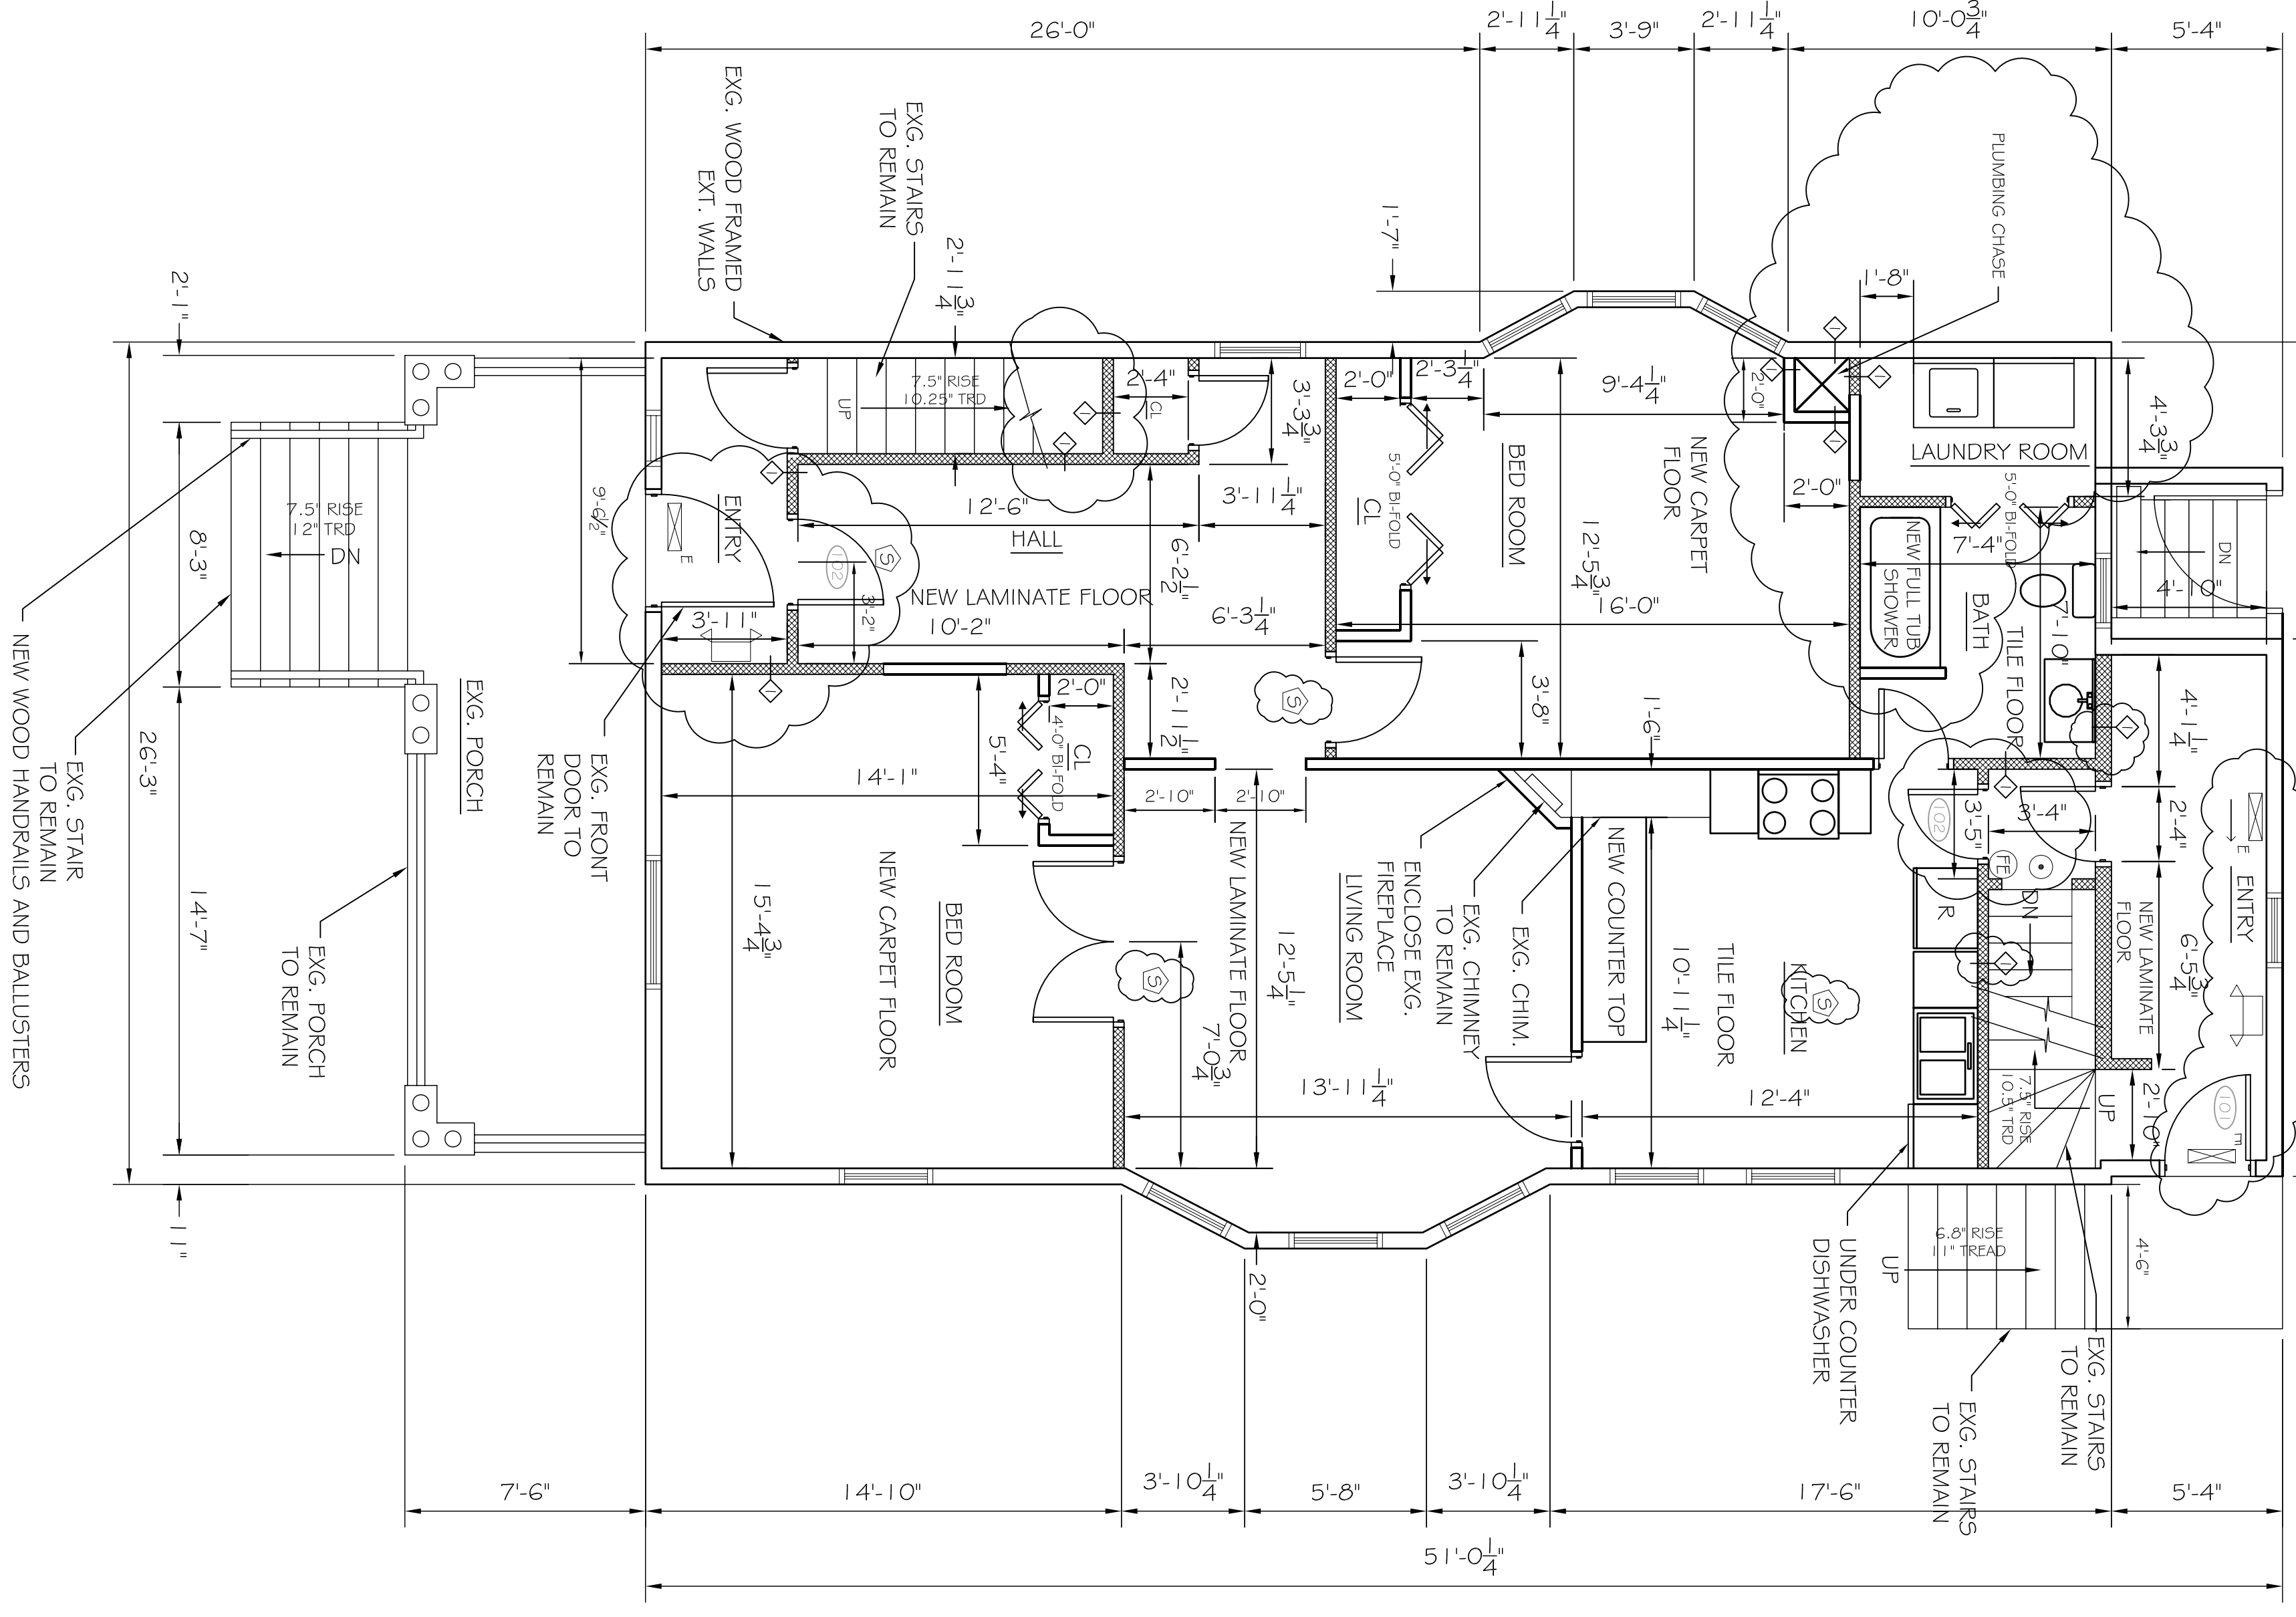

NOTES:

1. REMOVE ALL HARDWOOD FLOORING THROUGHOUT.
2. REMOVE ALL ELECTRICAL WIRING & OUTLETS & SWITCHES.
3. REMOVE ALL ELECTRICAL FIXTURES
4. REMOVE ALL EXG. SIDING
5. REMOVE ALL DAMAGED/INOPERABLE WINDOWS
6. INDICATES WALLS TO HAVE ALL FLIGHTER FINISHES & STRAPPING REMOVED.
7. REMOVE & SALVAGE ALL OPERABLE INTERIOR DOORS.

ASSOCIATED DESIGN PARTNERS INC.

80 Leighton Road
Falmouth, Maine 04105

Office: (207) 878-1751
Fax: (207) 878-1788
E-Mail: adp@adpengineering.com

PROJECT: **BOLES RESIDENCE**
PORTLAND, MAINE
FOR: ELIAS BOLES

SHEET TITLE:
EXISTING + PROPOSED FIRST FLOOR PLAN
ISSUED FOR PERMITTING

REVISIONS		DATE
No.	DESCRIPTION	

DATE: 12/15/06
SCALE: AS NOTED
DESIGN BY: ASW
DRAWN BY: BSC
FILE #: 06095-A101.DWG
PROJECT NUMBER:
06095
SHEET NO:
A101