


MATCH EXISTING
30-LB ASPHALT SHINGLES
OVER 1/2" LB FELT OVER
5/8" GDX PWD. ICE
WATER SHIELD AT
BOTTOM 3" OF ROOF
MINIMUM ALUMINUM TRIM
AND DRIP EDGE.

DOOR SCHEDULE	WINDOW SCHEDULE
1 PAIR 2'-6"X2'-3" WD. DOOR-P-PAINT	A 2'-10 1/8"X 5'-4 7/8" R.O. DH VINYL CLAD WD-WHITE AW TUD2852
2 PAIR 1'-6"X2'-6" WD. DOOR-P-PAINT	B 3'-2 1/8"X 4'-8 7/8" R.O. DH VINYL CLAD WD-WHITE AW TUD3046-TEMPERED
3 2'-8"X6'-8" INSULATED STORM DOOR TEMPERED GLASS	C 3'-2 1/8"X 1'-3 3/4" R.O. CIRCLE TOP CLAD WD-WHITE AW CTN30-SUNBURST
4 2'-8"X6'-8" INSULATED DOOR W/ SIDE-LITE-PNT TEMPERED INS. GLASS	
5 2'-8"X6'-8" WOOD 5 PANEL DOOR-PNT	ALL GLASS TO BE LOW E INSULATED U FACTOR .30
6 2'-6"X6'-8" WOOD-PNT TO MATCH EXG	
7 2'-8"X6'-8" INSULATED STORM DOOR TEMPERED GLASS	
8 2'-8"X6'-8" INSULATED DOOR W/ SIDE-LITE-PNT TEMPERED INS. GLASS	

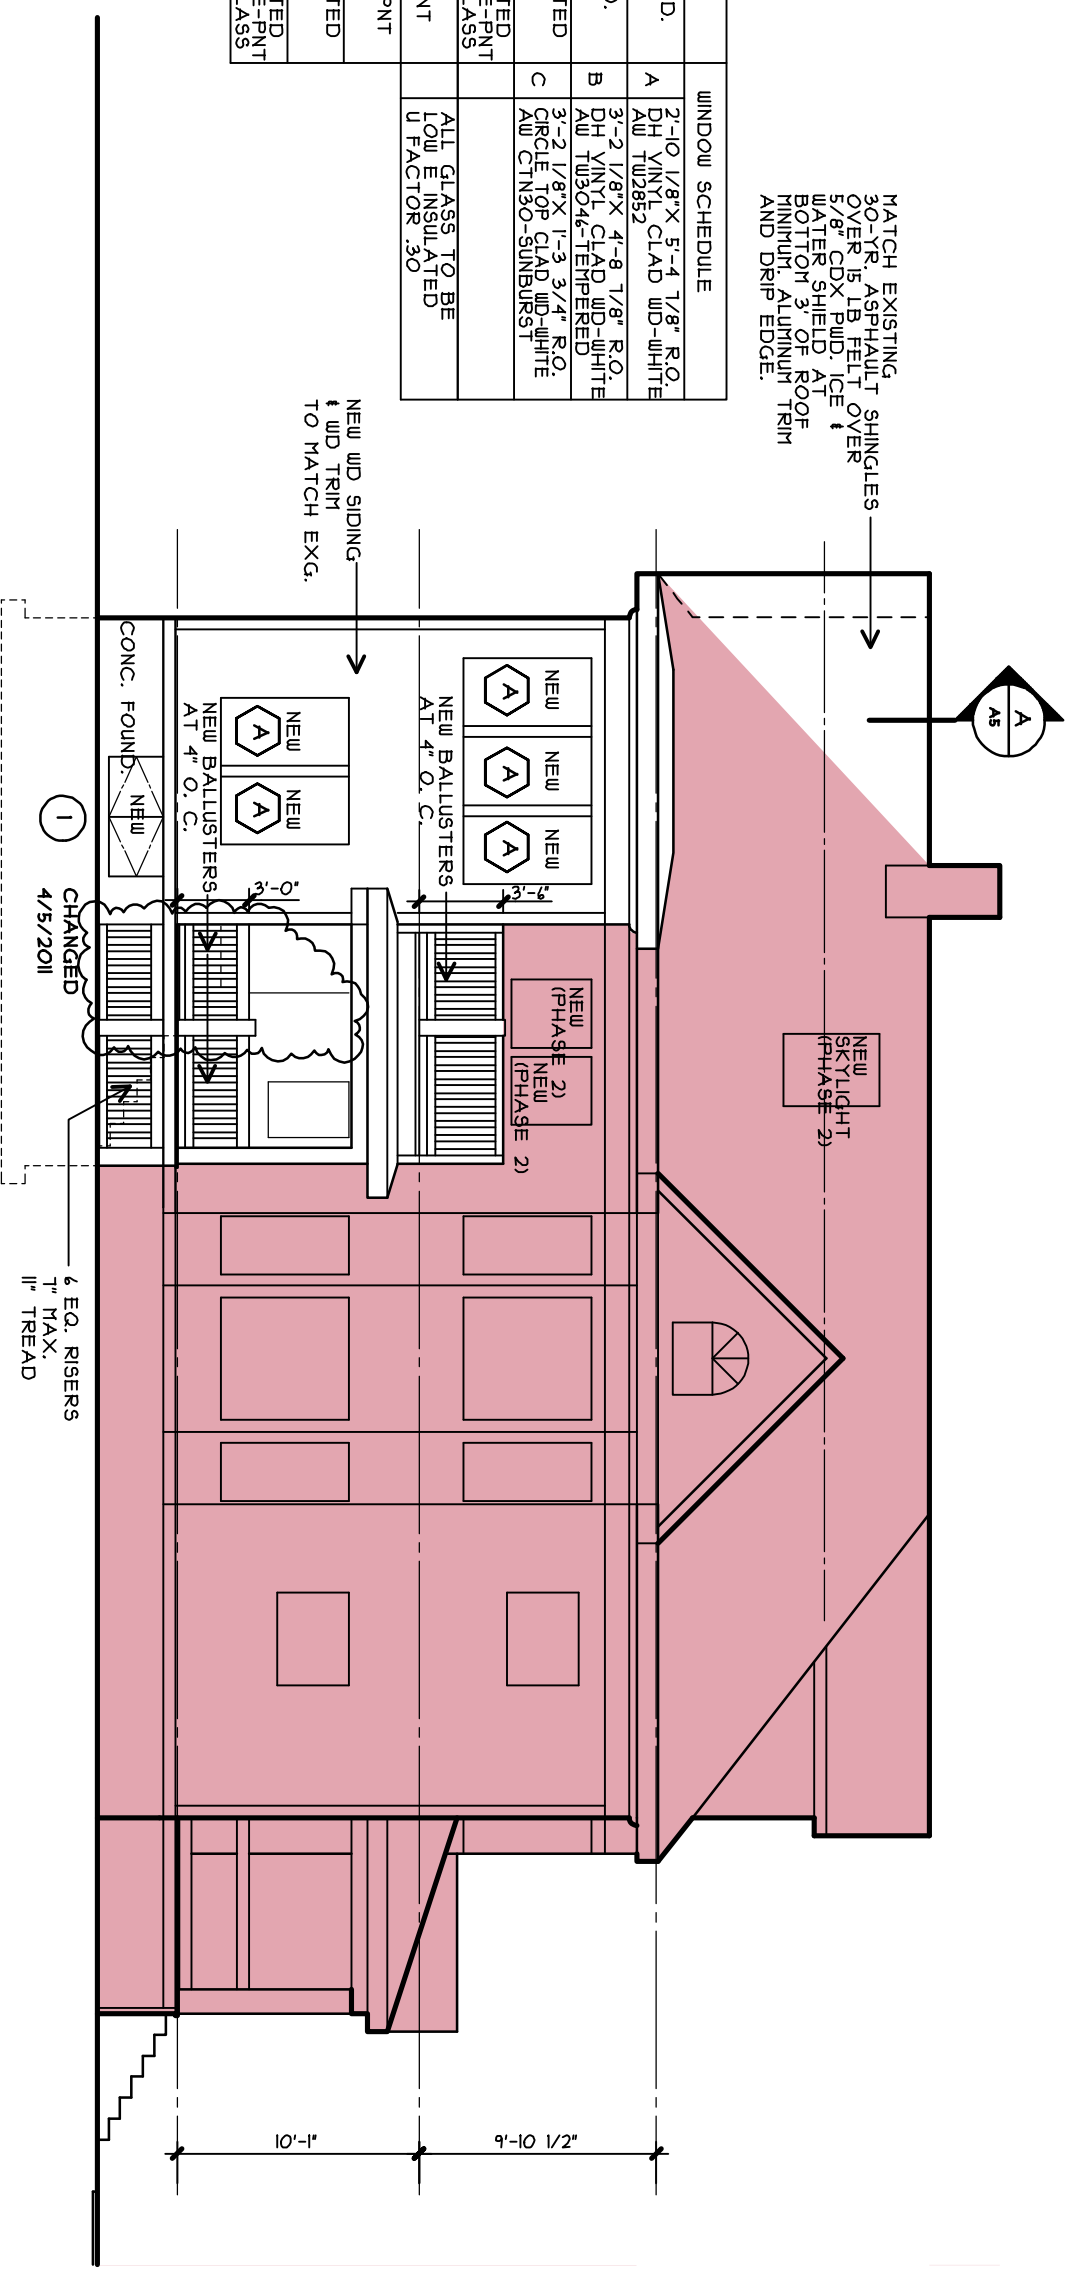


(A) WEST ELEVATION

1/8" = 1'-0"

PHASE 1

GRAPHIC SCALE

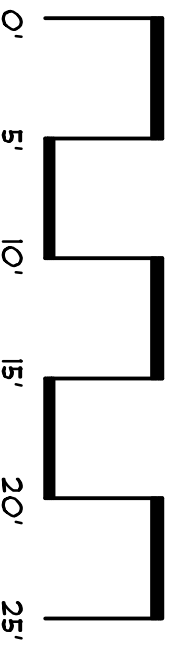

LULL RESIDENCE
93 PITT STREET
PORTLAND, MAINE

**SMITH REUTTER LULL
ARCHITECTS**
INCORPORATED

179 Lisbon St.
Lewiston, ME 04240
207.786.5623 207.786.5625 FAX
822 Grover Hill Rd.
Bethel, ME 04217
207.824.7237 207.824.8429 FAX
info@smithreutter.com

EXTERIOR ELEVATIONS

10-18-10	1
----------	---

A1.4