


3 FROST WALL-GARAGE
Scale: 1" = 1'-0"



2 FROST WALL
Scale: 1" = 1'-0"

* FOOTING DEPTH/FROST WALL HEIGHT DETERMINED BY DEP'T OF UNDISTURBED SOIL AND MINIMUM FIN. GRADE TO PROVIDE 4\"/>

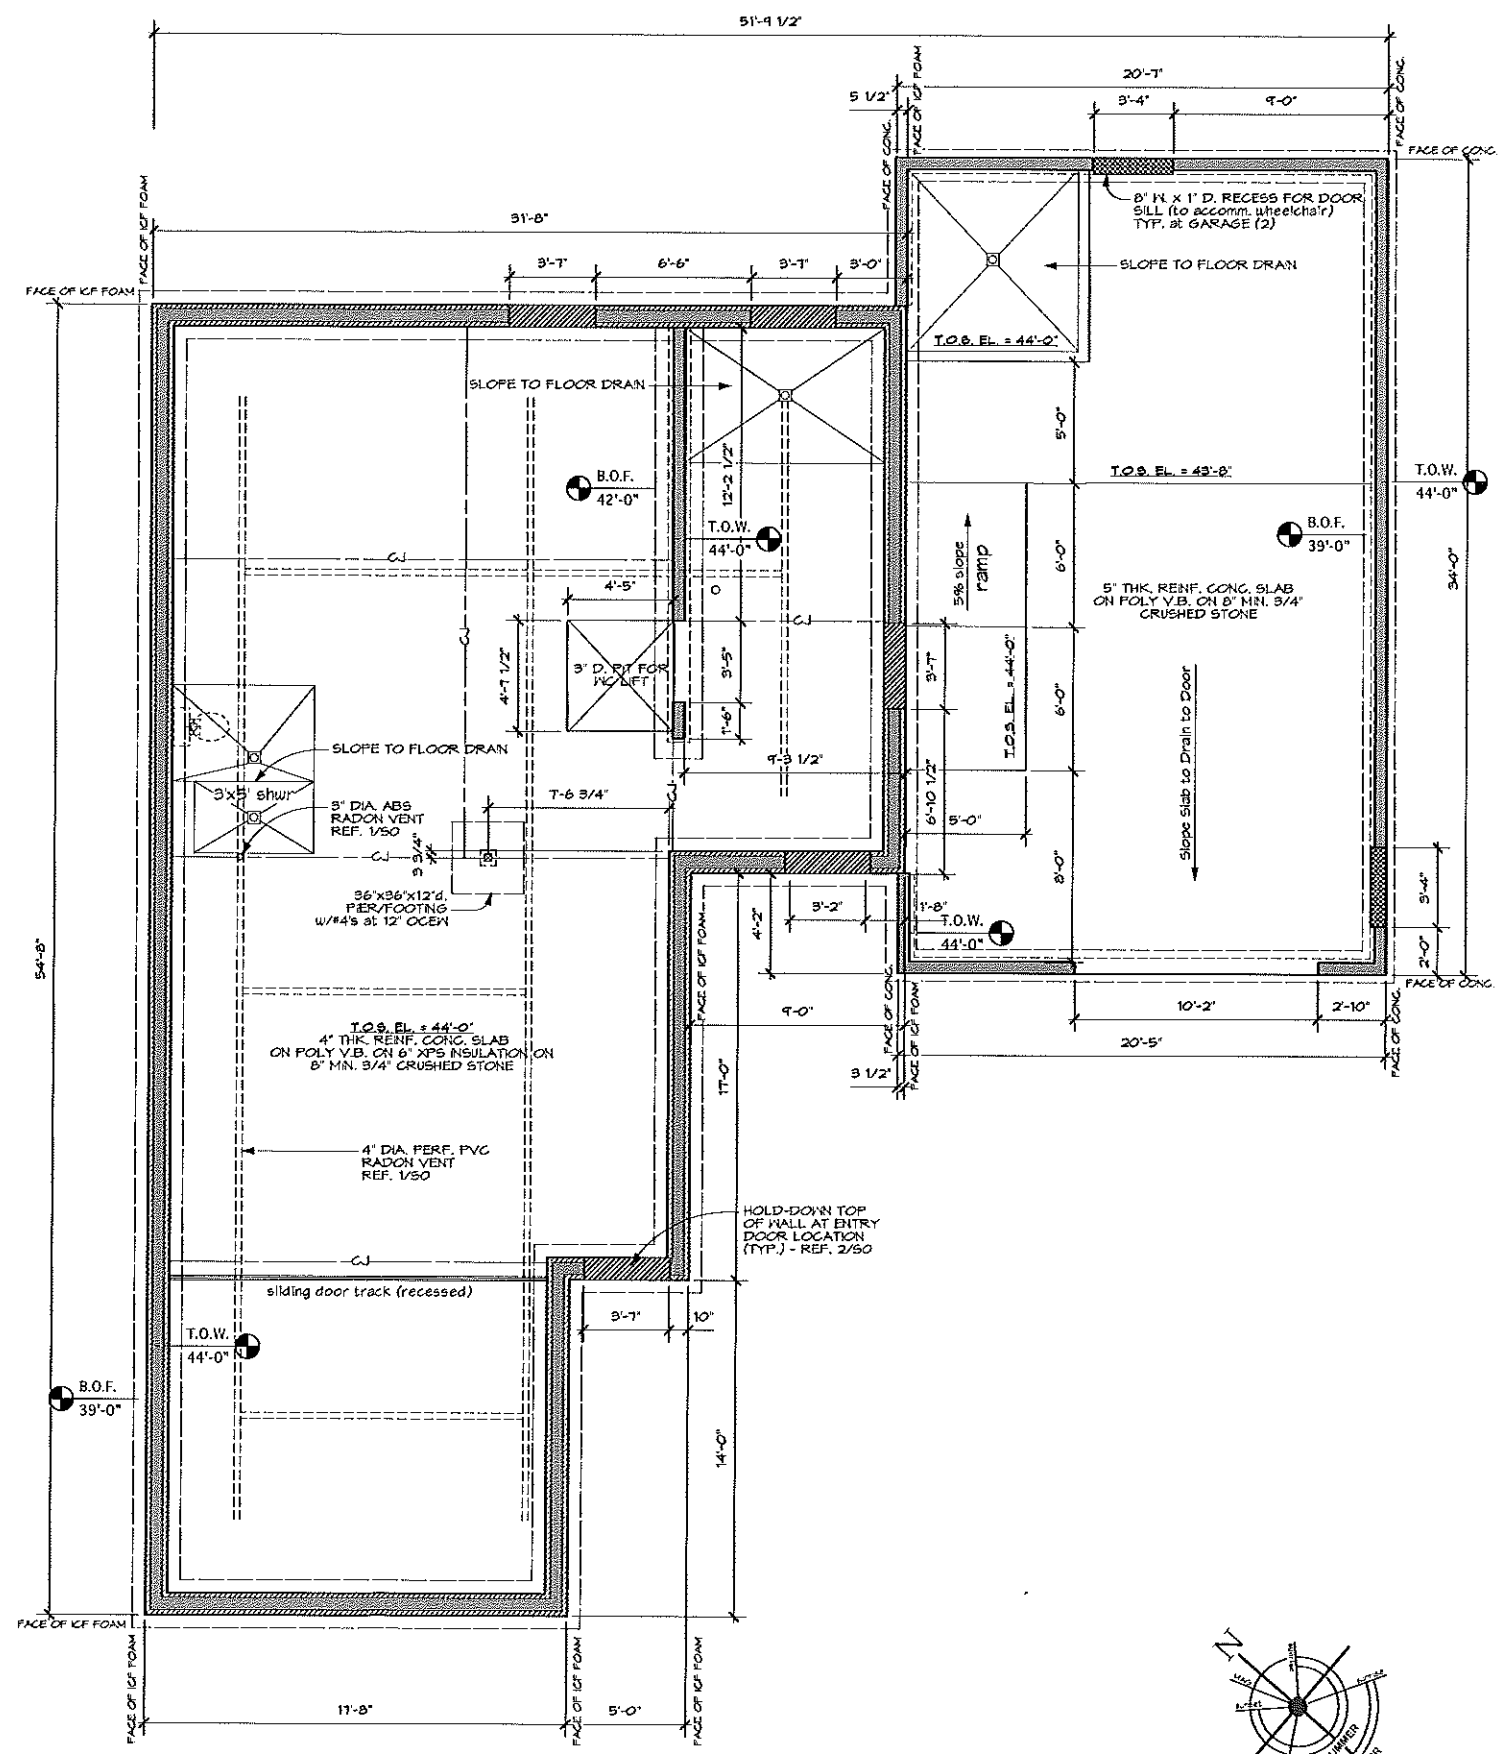

1 FOUNDATION PLAN
Scale: 1/4" = 1'-0"

NOTE: COORDINATE UTILITY BONDUITS (POWER, TELECOMM, WATER, WASTE) WITH SITE CONTRACTOR. CONFIRM LOCATION OF ALL WITH ARCHITECT PRIOR TO PROCEEDING.

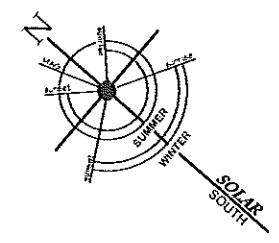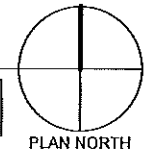

363 HOUSE
Portland, Maine

FOR PERMITTING
NOT FOR CONSTRUCTION

DO NOT SCALE THIS DRAWING. INDICATED SCALE MAY NOT BE ACCURATE DUE TO PRINTING AND REPRODUCTION

john gordon | architect

17 bayview avenue
buckspoil, maine 04416
207.299.6172

www.johngordonarch.com

© john p. gordon, aia - all rights reserved

Mark	Date	Description
Checked By		Project No. 10185
Drawn By JFG		Drawing Code
Project Name		

FINAL DESIGN

Scale AS NOTED Date 01.31.2012

FOUNDATION PLAN

S1