


PLAN
NORTH


20" SQUARE PRE-CAST CONCRETE PIER or
8" SONO TUBE W/ 19"x25 1/2" BIGFOOT FTG,
TYP.

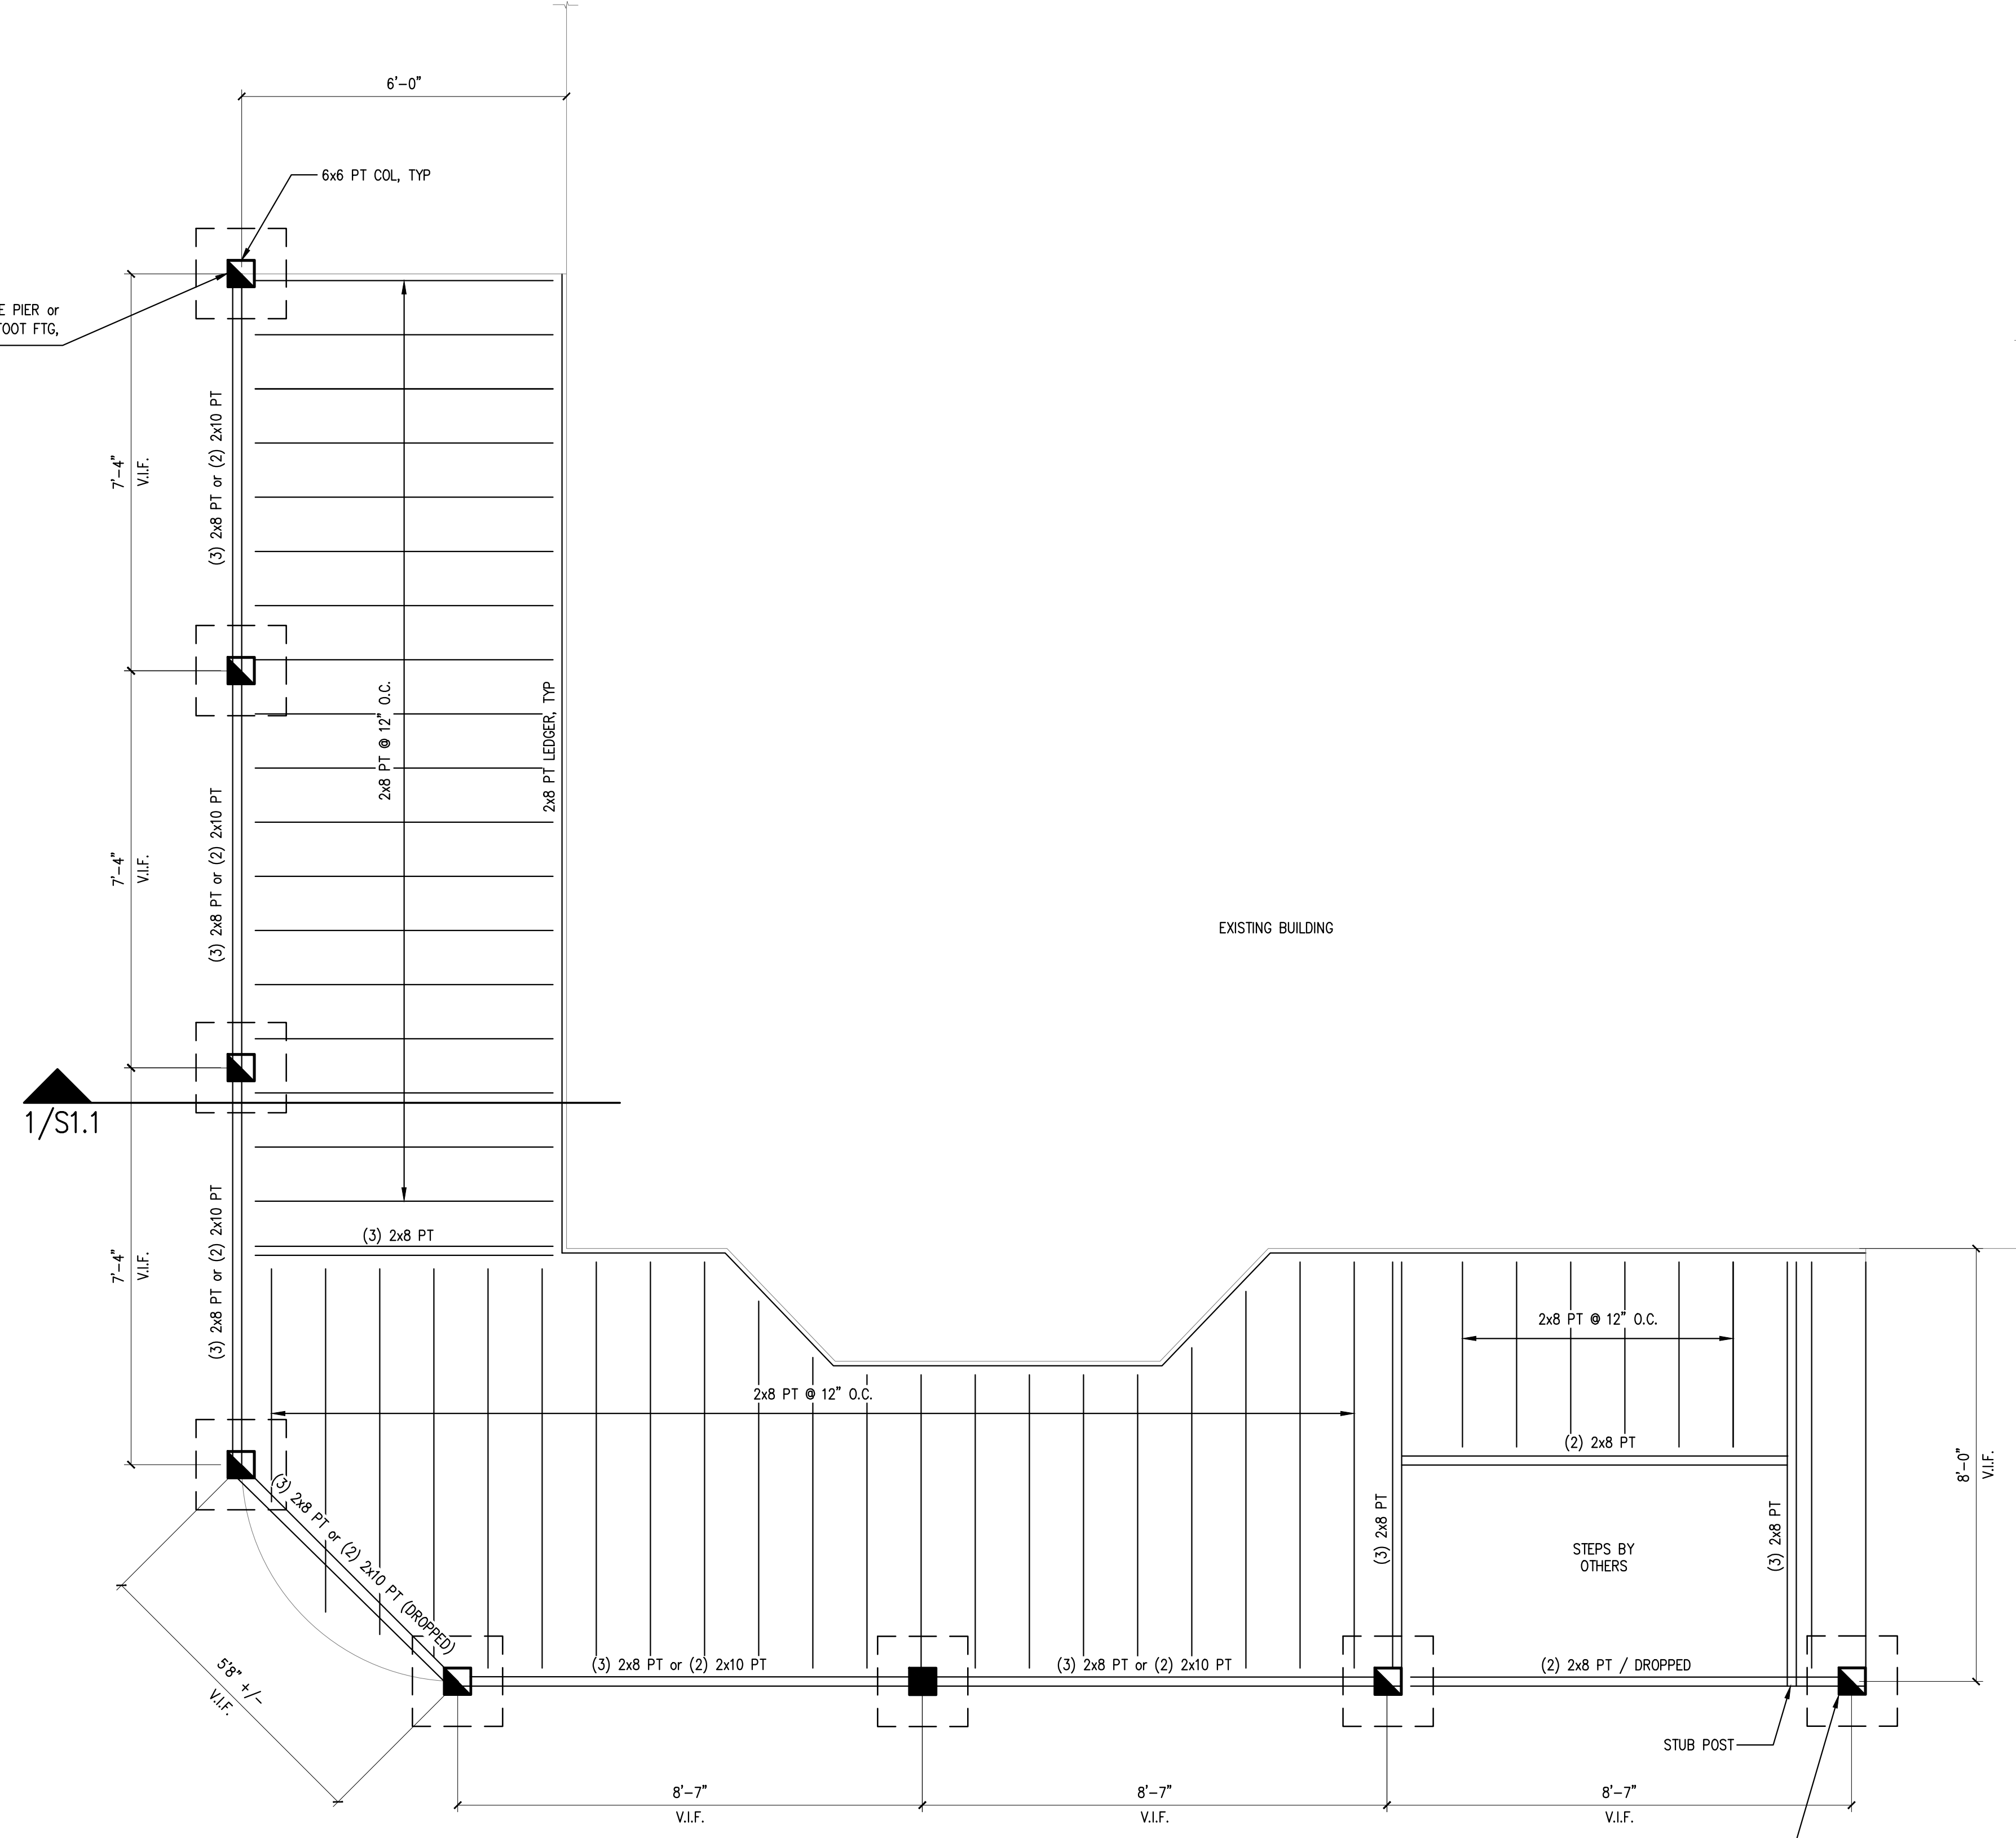

- NOTES:
1. PROVIDE SIMPSON JOIST HANGERS AT ALL JOIST ENDS, TYP.
2. PROVIDE (1) 6x6 PT COLUMNS, U.N.O.


PORCH DECK FRAMING PLAN
SCALE: 1/2"=1'-0"

NOTE: VERIFY STRUCTURAL
INTEGRITY OF EXISTING RIM JOIST
PRIOR TO START OF WORK.
NOTIFY ENGINEER OF ANY
DEFICIENCIES OR COMPROMISED
CONDITIONS. ATTACH LEDGER TO
EXIST RIM JOIST W/ RSS 3/8" x 4"
GRK'S @ 8" O.C. STAGGERED.

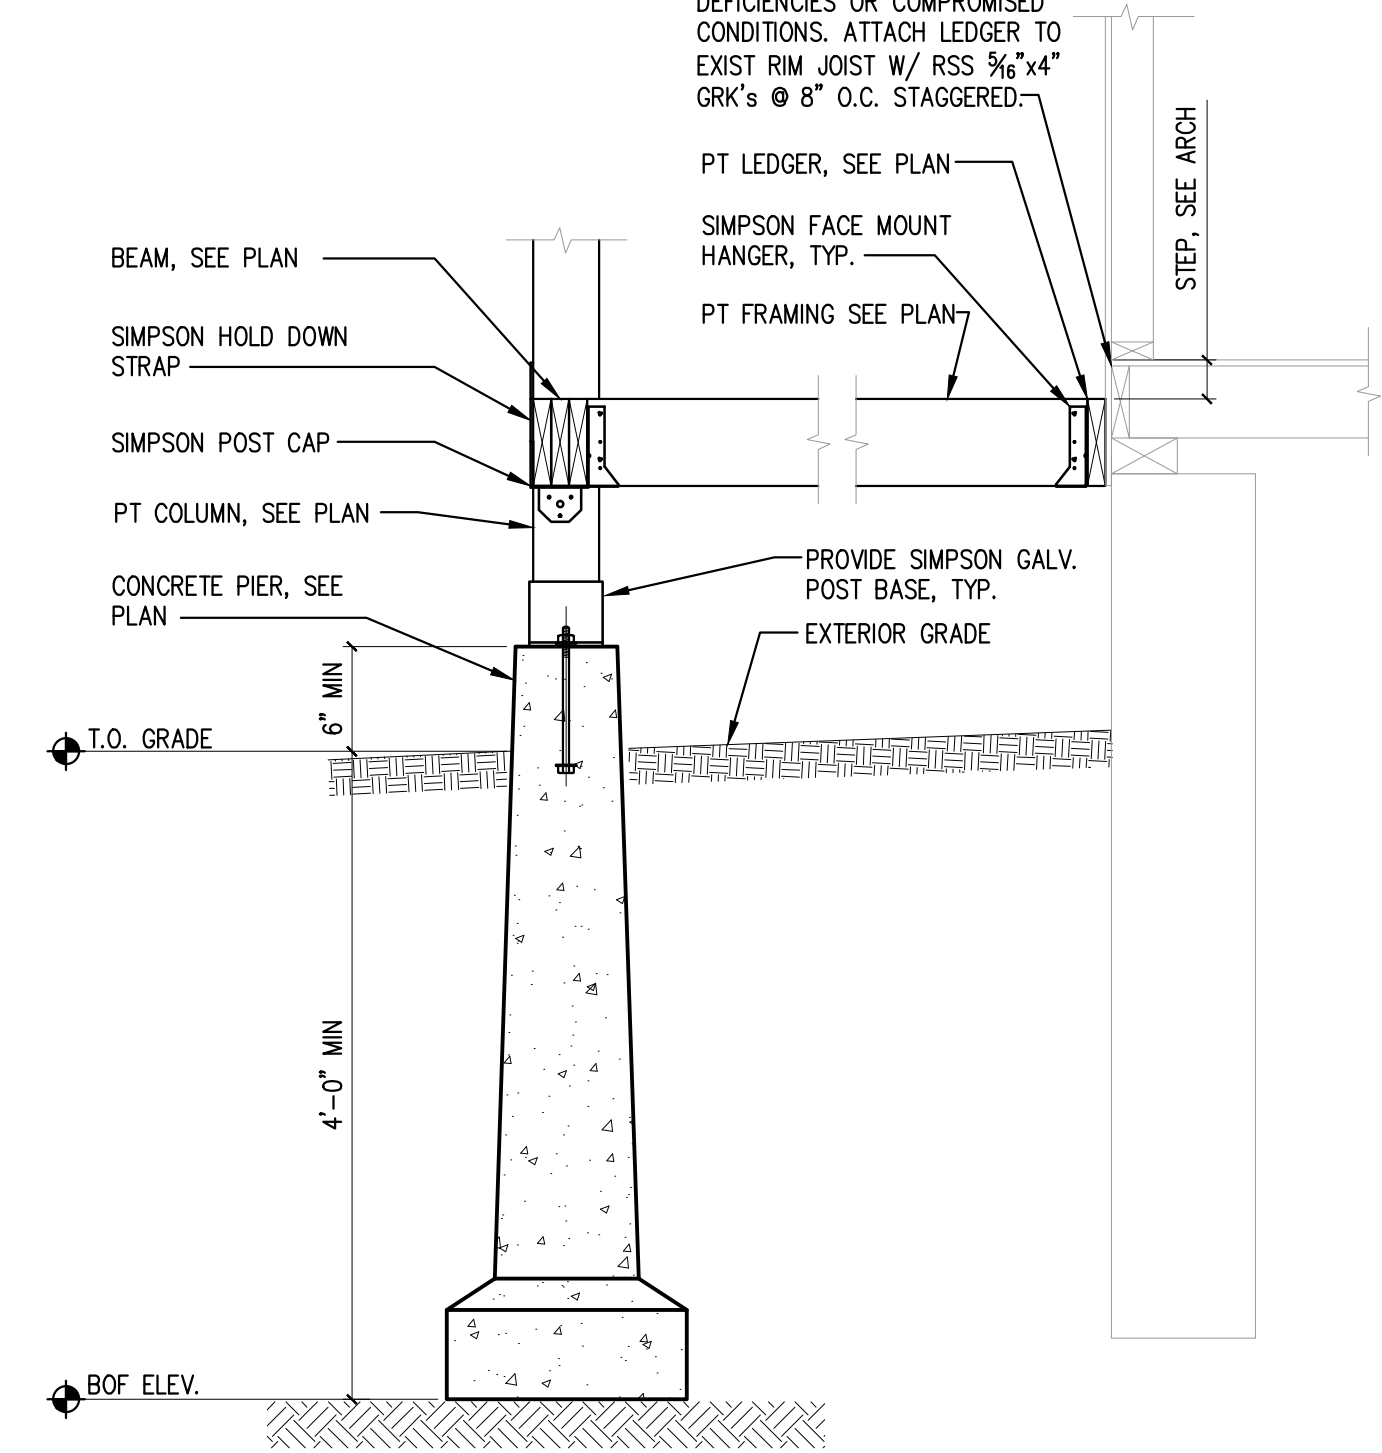

1 SECTION


3/4" = 1'-0"

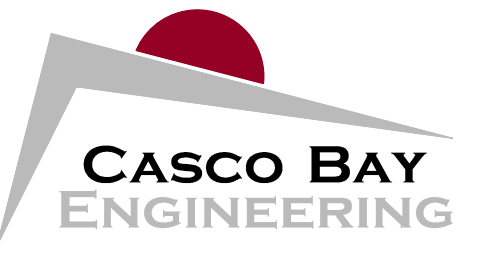

424 Fore Street
Portland, ME 04101
Phone 207.842.2800
Fax 207.842.2828
www.cascobayengineering.com

CLIENT:
EASTERN SHORE

116 GRAY RD
FALMOUTH ME

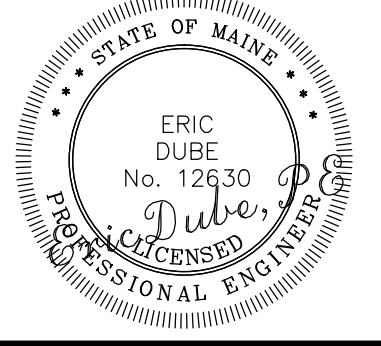

WOODFORD ST
PORTLAND, ME

PORCH RENOVATION

ISSUED	DESCRIPTION	NO.	DATE
		ISSUED FOR CONSTRUCTION	
		0	2/22/2016

SHEET TITLE:

**PORCH DECK
FRAMING PLAN AND
SECTION**

DESIGNED: ED
DRAWN: CD
DATE: 1-11-16
PROJECT NUMBER: 16-003

PRINTED: Feb 02, 2016