




DRAWINGS/SPECIFICATIONS BY:

WALGREENS'
 LANDLORD'S CONSULTANT





ALL CONSTRUCTION WORK, UNLESS NOTED OTHERWISE, BY:

WALGREENS' CONTRACTOR
 LANDLORD'S CONTRACTOR (TURNKEY CONSTRUCTION)


STORE	BUILDING
NEW	NEW
REMODELING	EXISTING
RELOCATION	NEW SHELL ONLY
OTHERS	

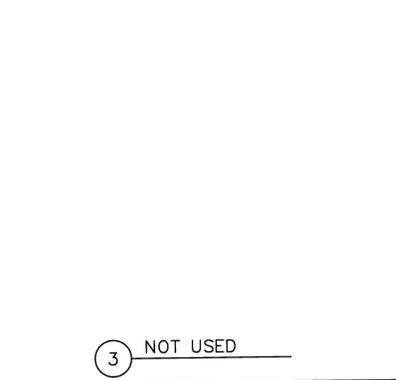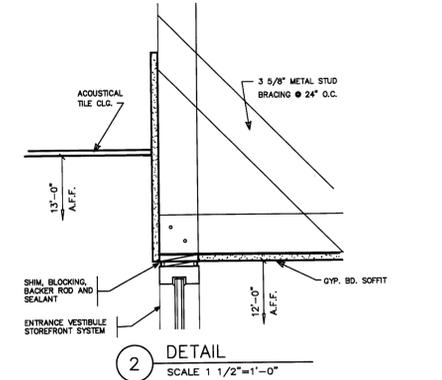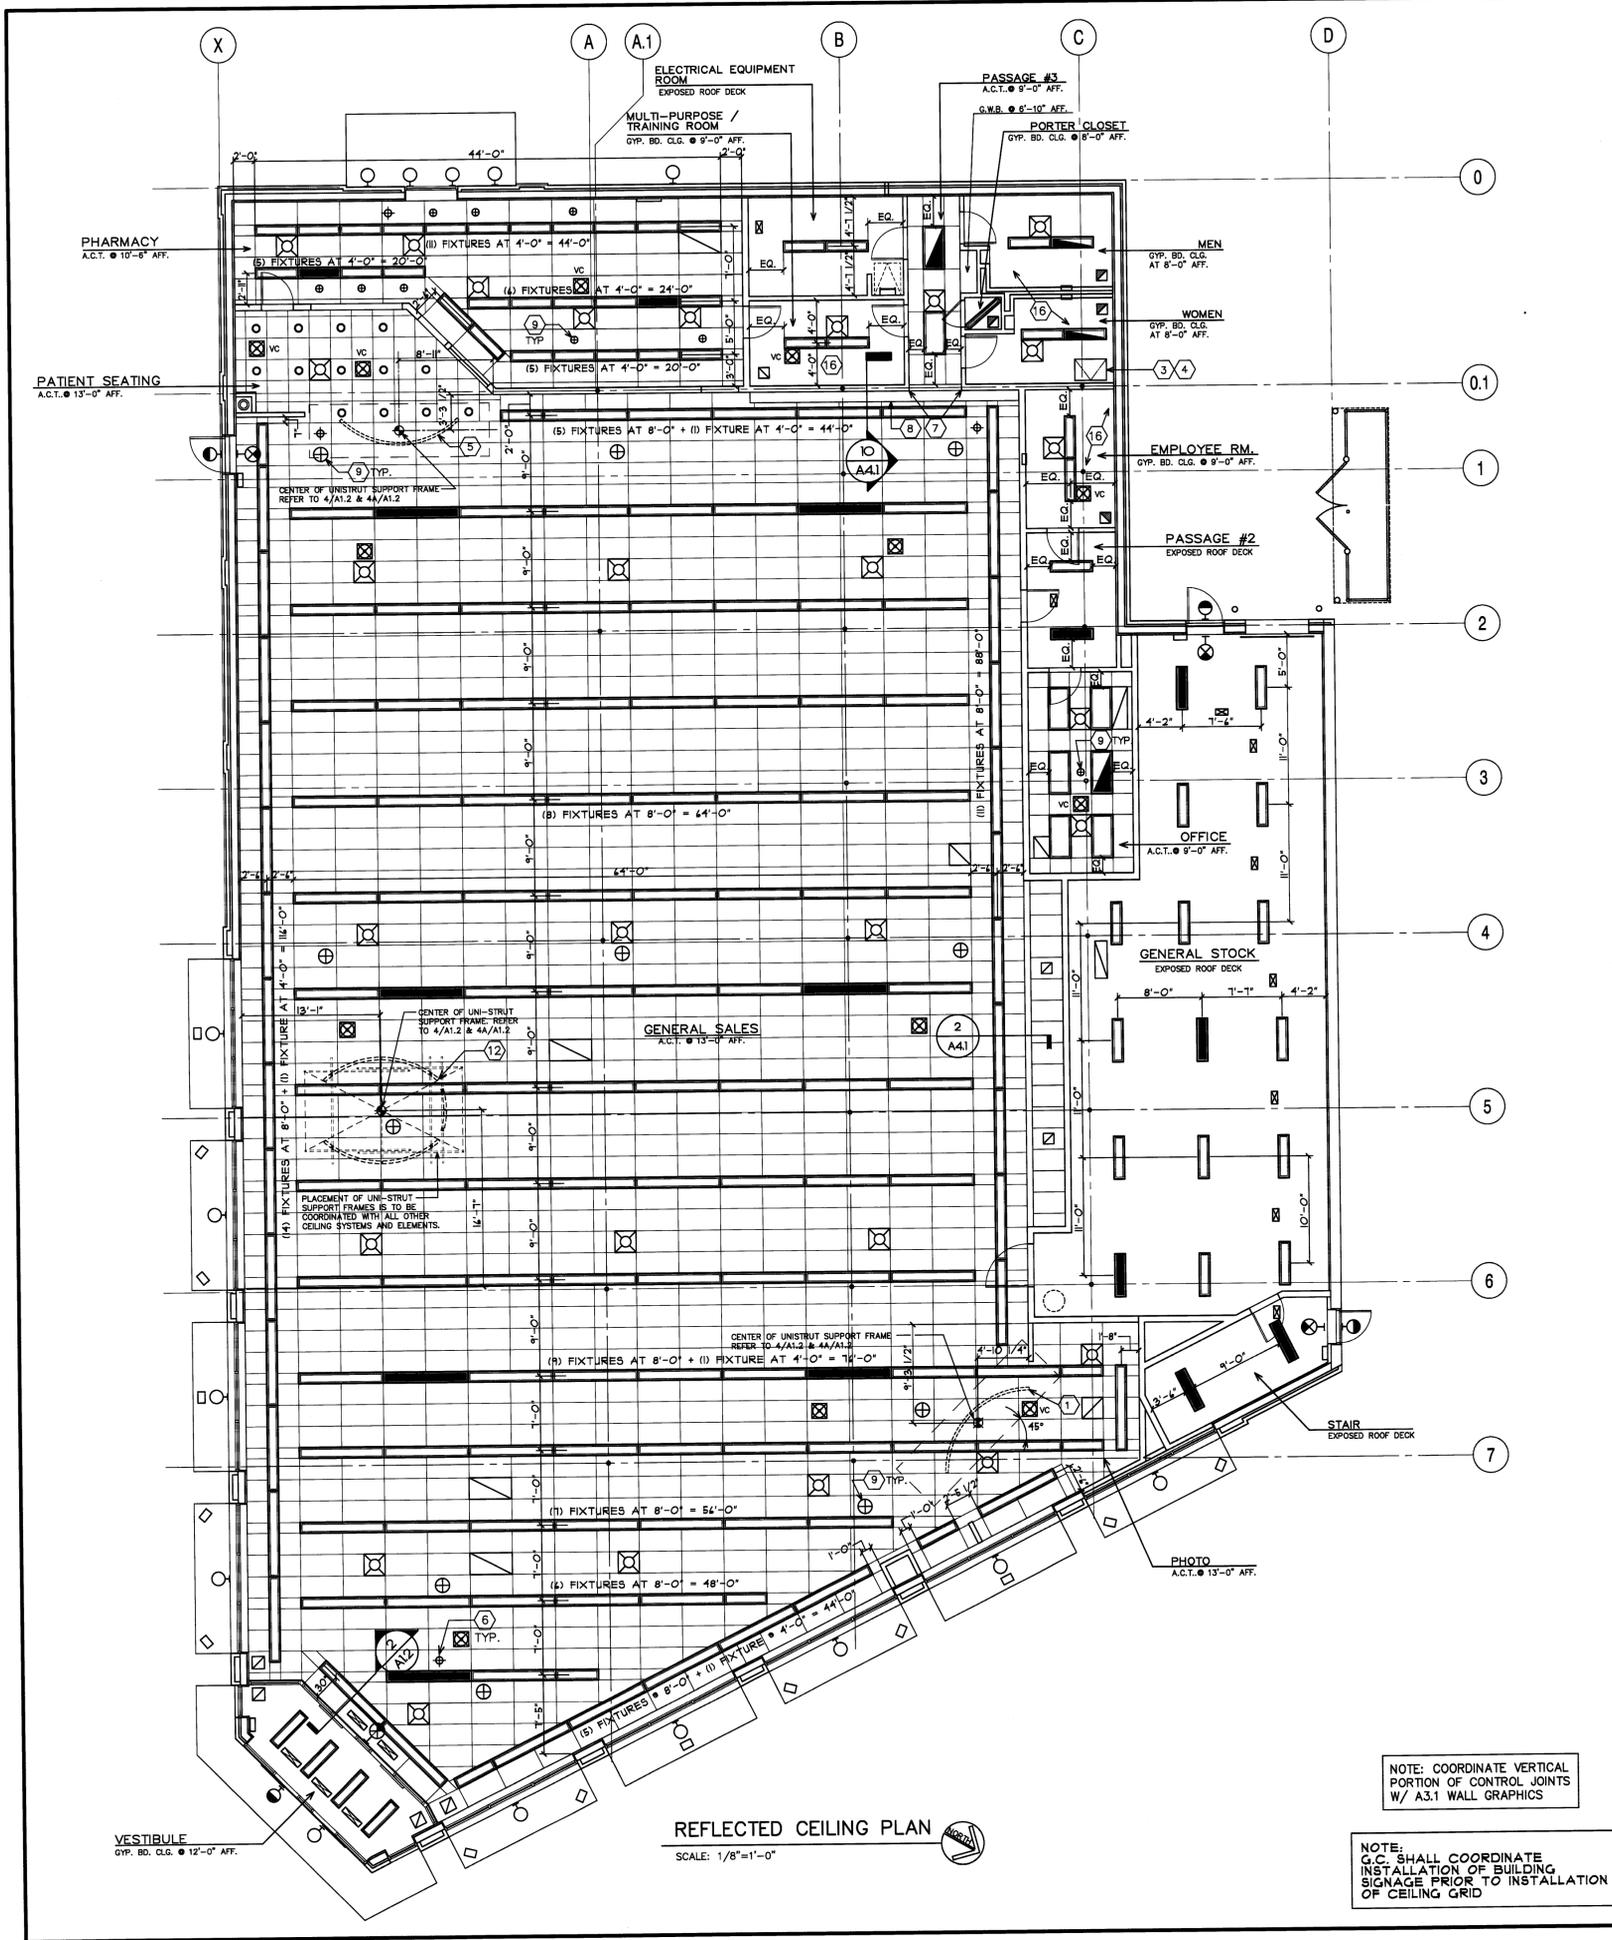

- KEYED NOTES**
- GENERAL CONTRACTOR TO PROVIDE 3/8" THREADED ROD FASTENED TO ROOF STRUCTURE SUSPENDING 1 5/8" X 1 5/8" UNISTRUT P1000 CHANNEL FRAME FOR SIGN SUPPORT. PROVIDE ANTI-SWAY BRACING AS REQUIRED. NOTE: IN SEISMIC ZONES, PROVIDE ADDITIONAL SUPPORT AS DETERMINED BY STRUCTURAL ENGINEER. SEE STRUCTURAL DRAWINGS.
 - FASTEN UNISTRUT LOOSELY TO ALLOW ADJUSTMENT OF SIGN PLACEMENT. BY GENERAL CONTRACTOR. PROPER PLACEMENT AND SECURING BY WALGREENS.
 - ACOUSTICAL CEILING TILE.
 - 1/16" AIRCRAFT CABLE W/ CABLE GRIMPS. FURNISHED AND INSTALLED BY WALGREENS.
 - SIGN. FURNISHED AND INSTALLED BY WALGREENS.

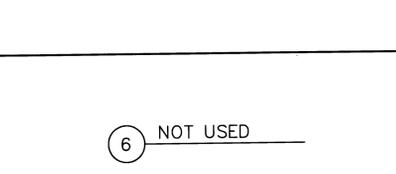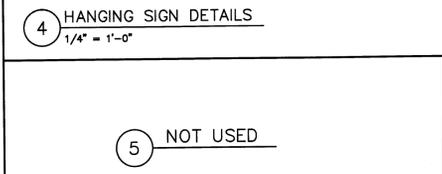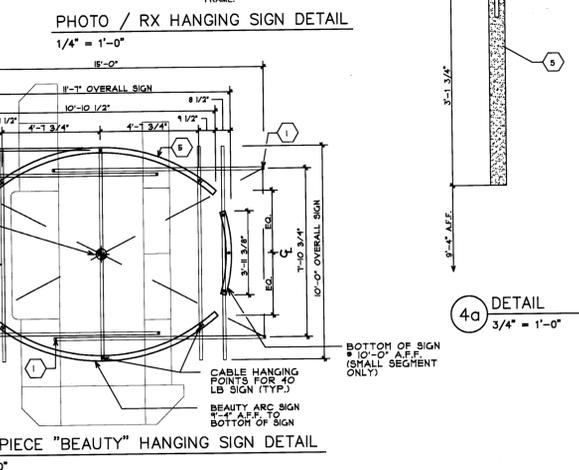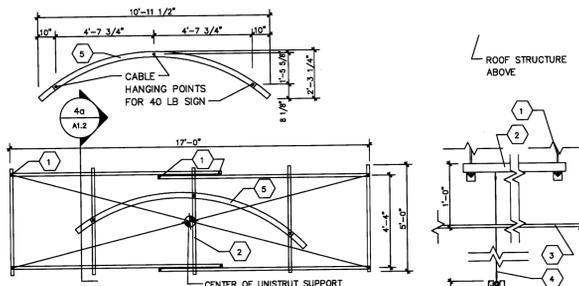

- PLAN KEYED NOTES**
- PHOTO SIGN
 - CONTINUOUS VINYL VENT. WITH INSECT SCREEN.
 - ACCESS PANEL WITH KEYED LOCK.
 - COORDINATE ACCESS PANEL LOCATIONS TO NOT INTERFERE WITH TOILET PARTITIONS BELOW.
 - PHARMACY SIGN. LOCATE SIGN CENTER W/ ARC CENTER (FLOORING CHANGE) BELOW. ALIGN SIGN ENDS WITH TILE ARC BELOW.
 - PERSONAL VIEW MONITOR POSITIONED ON AISLE CENTERLINES.
 - CASED OPENING. SEE INTERIOR ELEVATION.
 - LINE OF MIRRORS.
 - "SECURITY CAMERA" SIGNAGE, HUNG AT THE 19" CCTV DOMES, 10" CCTV MULTI POSITION GLOBES, AND EXPOSED CAMERA. FURNISHED AND INSTALLED BY WALGREENS.
 - N/A
 - 24"x36" ACCESS PANEL TO AREA ABOVE COOLER. BOTTOM OF ACCESS PANEL TO BE 10'-0" A.F.F.
 - BEAUTY THREE-PIECE SIGN
 - WATER HEATER-PLATFORM REFER TO SECTION 12/A3.1
 - N/A
 - N/A
 - 6"x18 GA MTL. STUD CEILING FRAMING AT 16" O.C. (TYP AT G.W.B. CEILINGS)

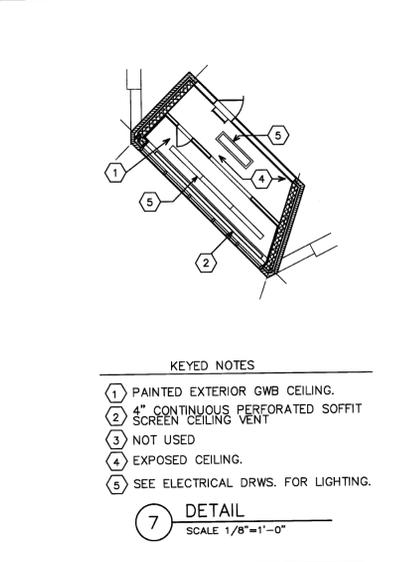

LEGEND

- SUPPLY AIR
- RETURN AIR
- FLUORESCENT LIGHTING - SEE LIGHTING SCHEDULE (DRAWING E4.1) FOR FIXTURES NOTED.
- PERSONAL VIEW MONITOR
- SPEAKER
- EXIT LIGHTING
- EXTERIOR EMERGENCY LIGHTING
- EMERGENCY LIGHTING
- CAN LIGHT
- WALL MOUNT LIGHT
- 19" CCTV DOME
- 10" CCTV MULTI-POSITION GLOBE


CRITERIA NOTES

1. ABOVE THE CEILING THERE SHALL BE A MINIMUM OF 2'-0" CLEARANCE TO THE BOTTOM OF ANY ROOF STRUCTURE. THIS IS FOR LIGHTING, SPRINKLER PIPING AND MECHANICAL EQUIPMENT.

SUSPENSION SYSTEM DETAILS:

NOTE: SHADED SYMBOL INDICATES REQUIREMENTS FOR THIS PROJECT.

LOW SEISMIC ZONE

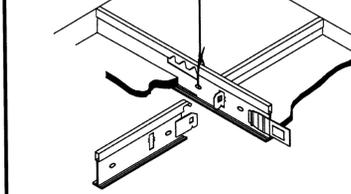

NO.	DATE	BY	DESCRIPTION	CONST
REVISIONS				
CERTIFICATION AND SEAL				

I HEREBY CERTIFY THAT THIS PLAN AND SPECIFICATION WAS PREPARED BY ME OR UNDER MY DIRECT SUPERVISION AND THAT I AM A DULY REGISTERED ARCHITECT OR ENGINEER UNDER THE LAWS OF THE STATE OF MAINE AS SIGNIFIED BY MY HAND AND SEAL.

FISCAL 2007 CRITERIA - STORE #12325

WALGREENS
616 FOREST AVENUE
PORTLAND, MAINE

REFLECTED CEILING PLAN AND SPECIFICATIONS

CADD PLOT:	SCALE: AS NOTED	DRAWING NO.
VOID PLOT:	DRAWN BY: WAL / RJV	A1.2
RELEASED TO CONSTRUCTION	DATE: 12-10-08	REVIEWED BY: SAM