



DRAWINGS/SPECIFICATIONS BY:  
 WALGREENS  
 LANDLORD'S CONSULTANT  
 ALL CONSTRUCTION WORK, UNLESS NOTED OTHERWISE, BY:  
 WALGREENS' CONTRACTOR  
 LANDLORD'S CONTRACTOR (TURNKEY CONSTRUCTION)

STORE	BUILDING
NEW . . . . . <input checked="" type="checkbox"/>	NEW . . . . . <input checked="" type="checkbox"/>
REMODELING . . . . . <input type="checkbox"/>	EXISTING . . . . . <input type="checkbox"/>
RELOCATION . . . . . <input type="checkbox"/>	NEW SHELL ONLY . . . . . <input type="checkbox"/>
OTHERS . . . . . <input type="checkbox"/>	

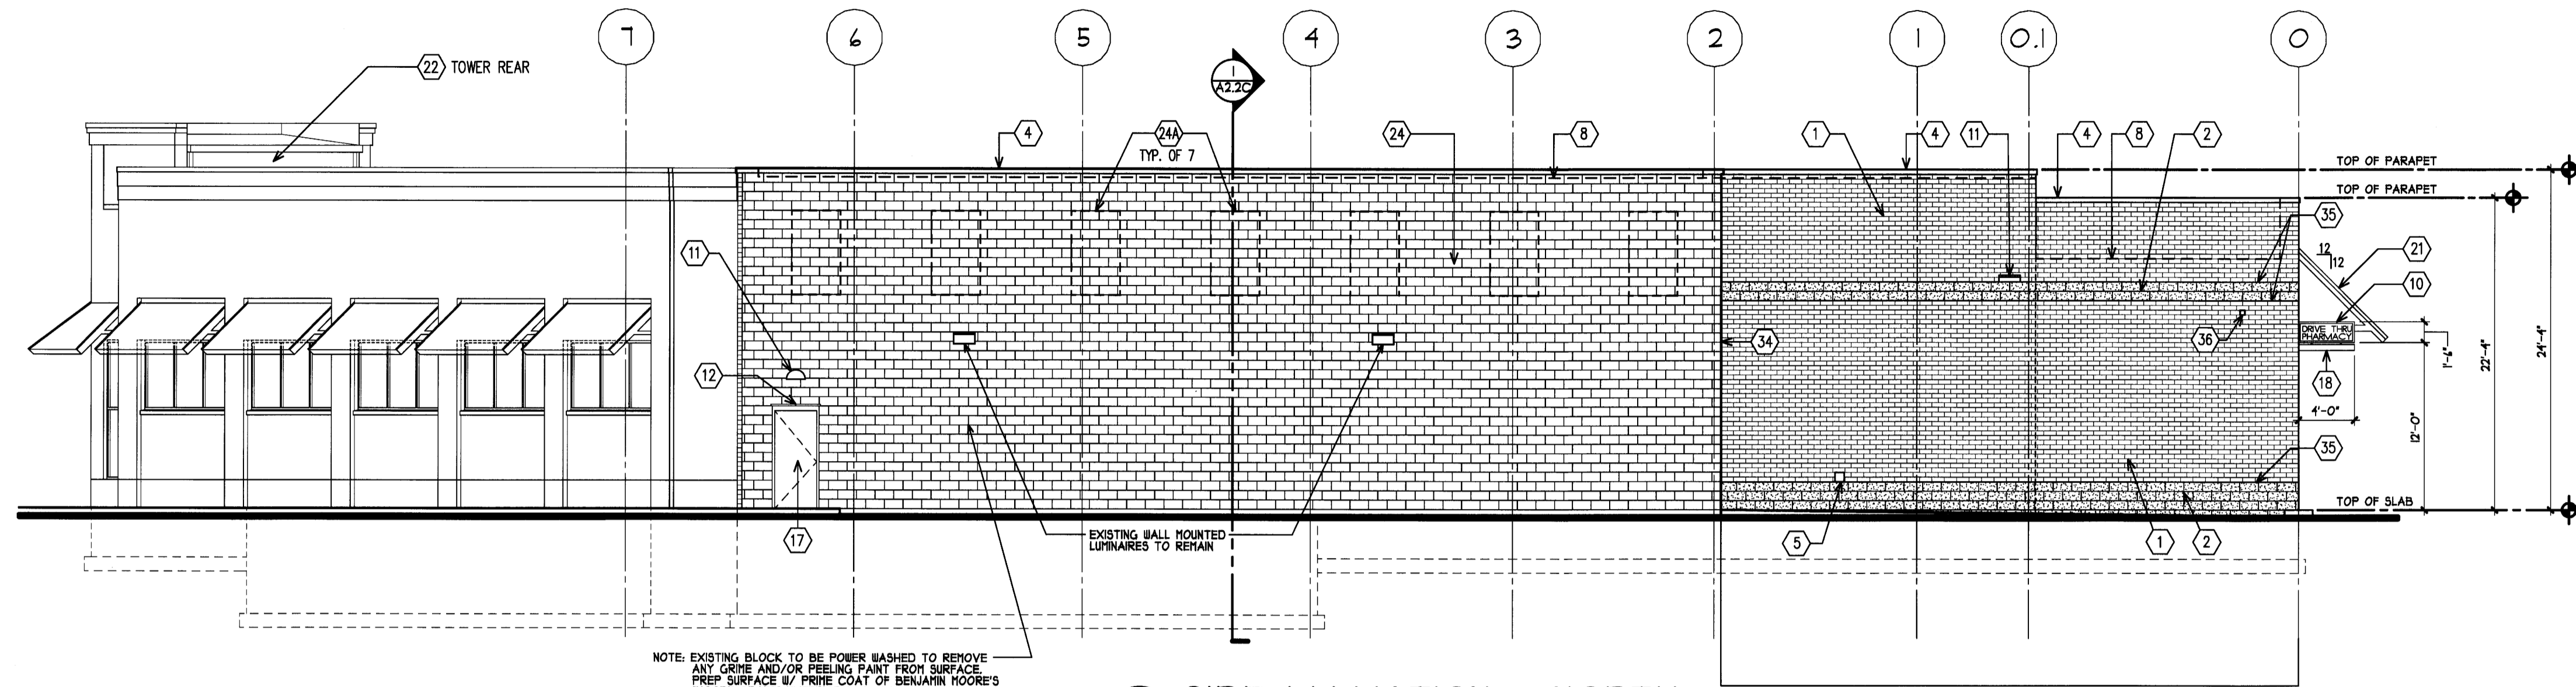

**3 SIDE ELEVATION - NORTH**  
 SCALE: 1/8" = 1'-0"

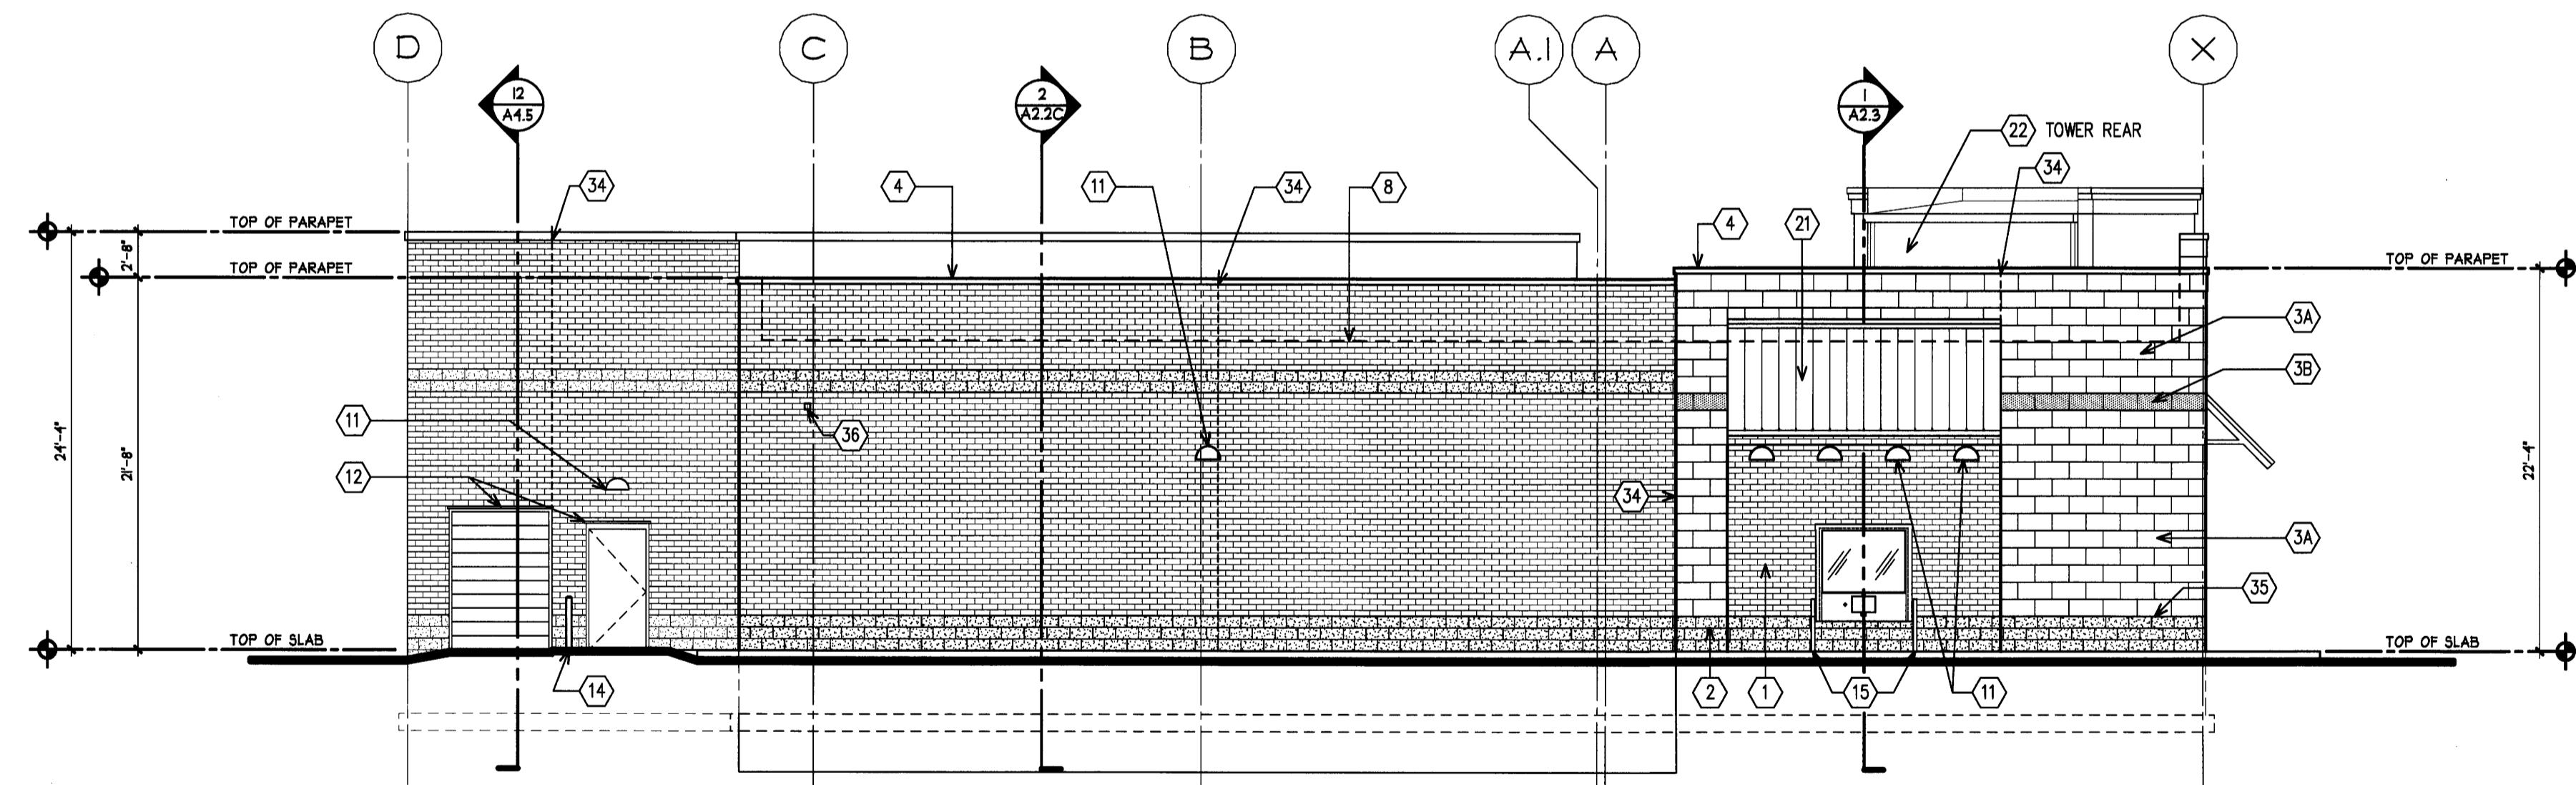

**4 DRIVE-THRU ELEVATION - WEST**  
 SCALE: 1/8" = 1'-0"

**FOUNDATION NOTE :**  
 FOUNDATIONS SHALL NOT BE EXPOSED. PROVIDE BRICK LEDGES.

**CAULKING NOTE :**  
 FURNISH AND INSTALL CAULKING AND BACKER ROD AT ALL DISSIMILAR MATERIALS.

NO.	DATE	BY	DESCRIPTION	CONST

**REVISIONS**  
**CERTIFICATION AND SEAL**

I HEREBY CERTIFY THAT THIS PLAN AND SPECIFICATION WAS PREPARED BY ME OR UNDER MY DIRECT SUPERVISION AND THAT I AM A DULY REGISTERED ARCHITECT OR ENGINEER UNDER THE LAWS OF THE STATE OF MAINE AS SIGNIFIED BY MY HAND AND SEAL.

**FISCAL 2007 CRITERIA - STORE #12325**

WALGREENS  
 616 FOREST AVENUE  
 PORTLAND, MAINE

**DRAWING TITLE**  
**EXTERIOR ELEVATIONS**

CADD PLOT:	SCALE: AS NOTED	DRAWING NO.
VOID PLOT:	DRAWN BY: RJV	<b>A2.1A</b>
RELEASED TO CONSTRUCTION	DATE: 12-10-08	
	REVIEWED BY: SAM	