


DRAWINGS/SPECIFICATIONS BY:

WALGREENS'  
 LANDLORD'S CONSULTANT


ALL CONSTRUCTION WORK, UNLESS NOTED OTHERWISE, BY:

WALGREENS' CONTRACTOR  
 LANDLORD'S CONTRACTOR (TURNKEY CONSTRUCTION)


STORE	BUILDING
NEW <input type="checkbox"/>	NEW <input checked="" type="checkbox"/>
REMODELING <input type="checkbox"/>	EXISTING <input type="checkbox"/>
RELOCATION <input type="checkbox"/>	NEW SHELL ONLY <input type="checkbox"/>
OTHERS <input type="checkbox"/>	

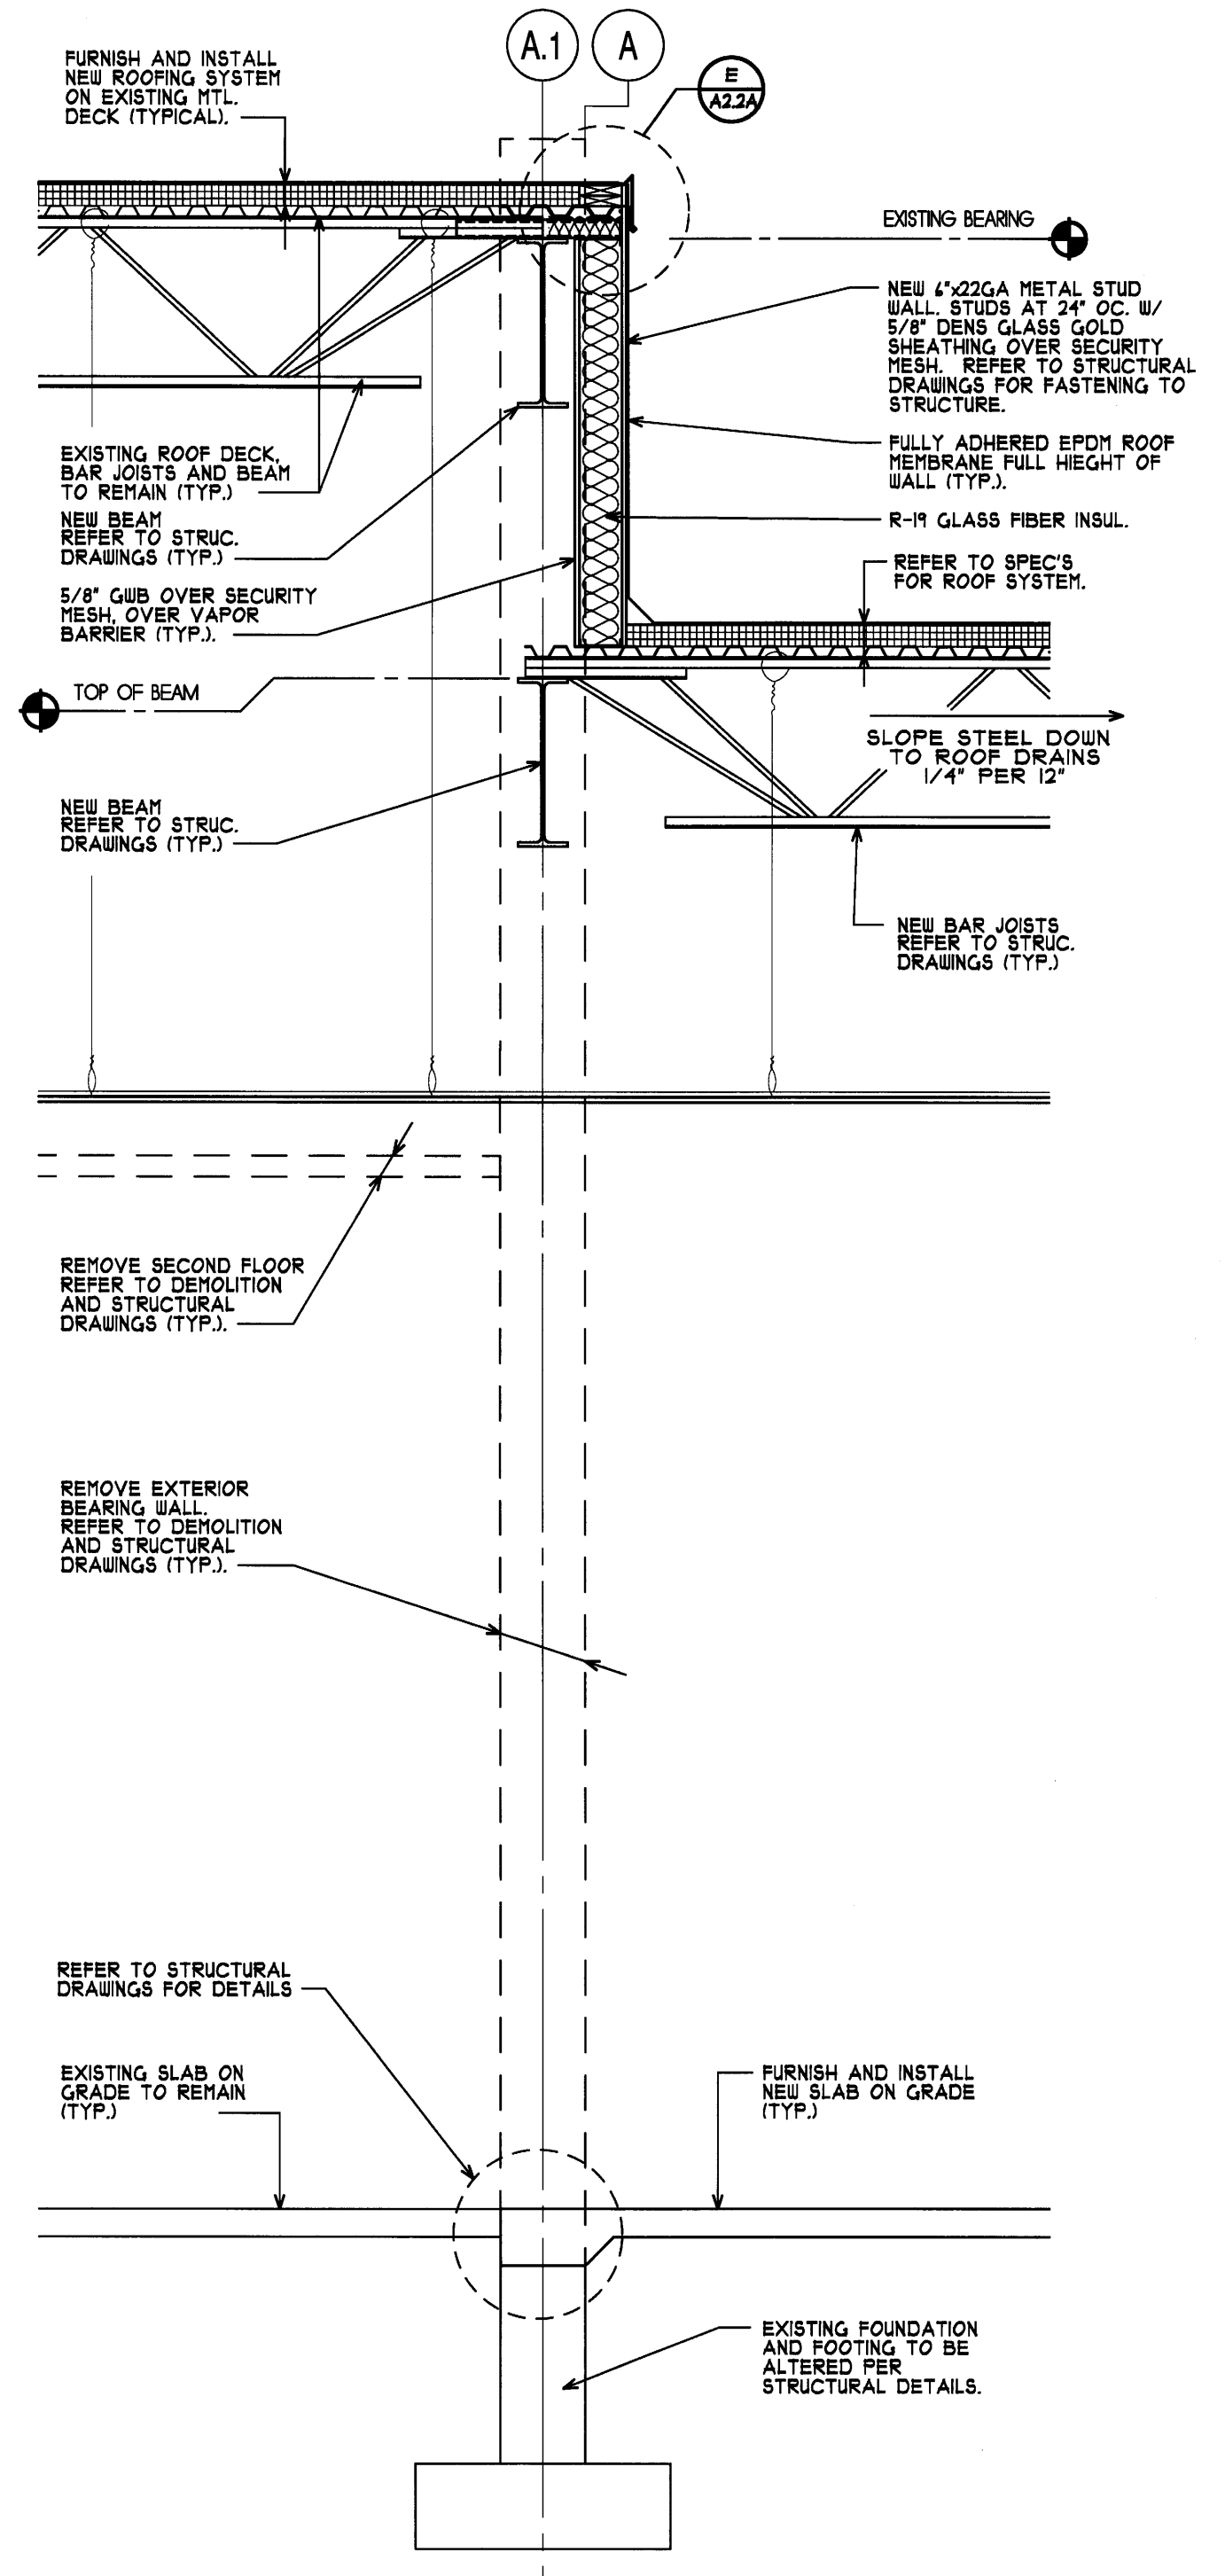


**WALL SECTION 3**  
 SCALE: 1/2"=1'-0"

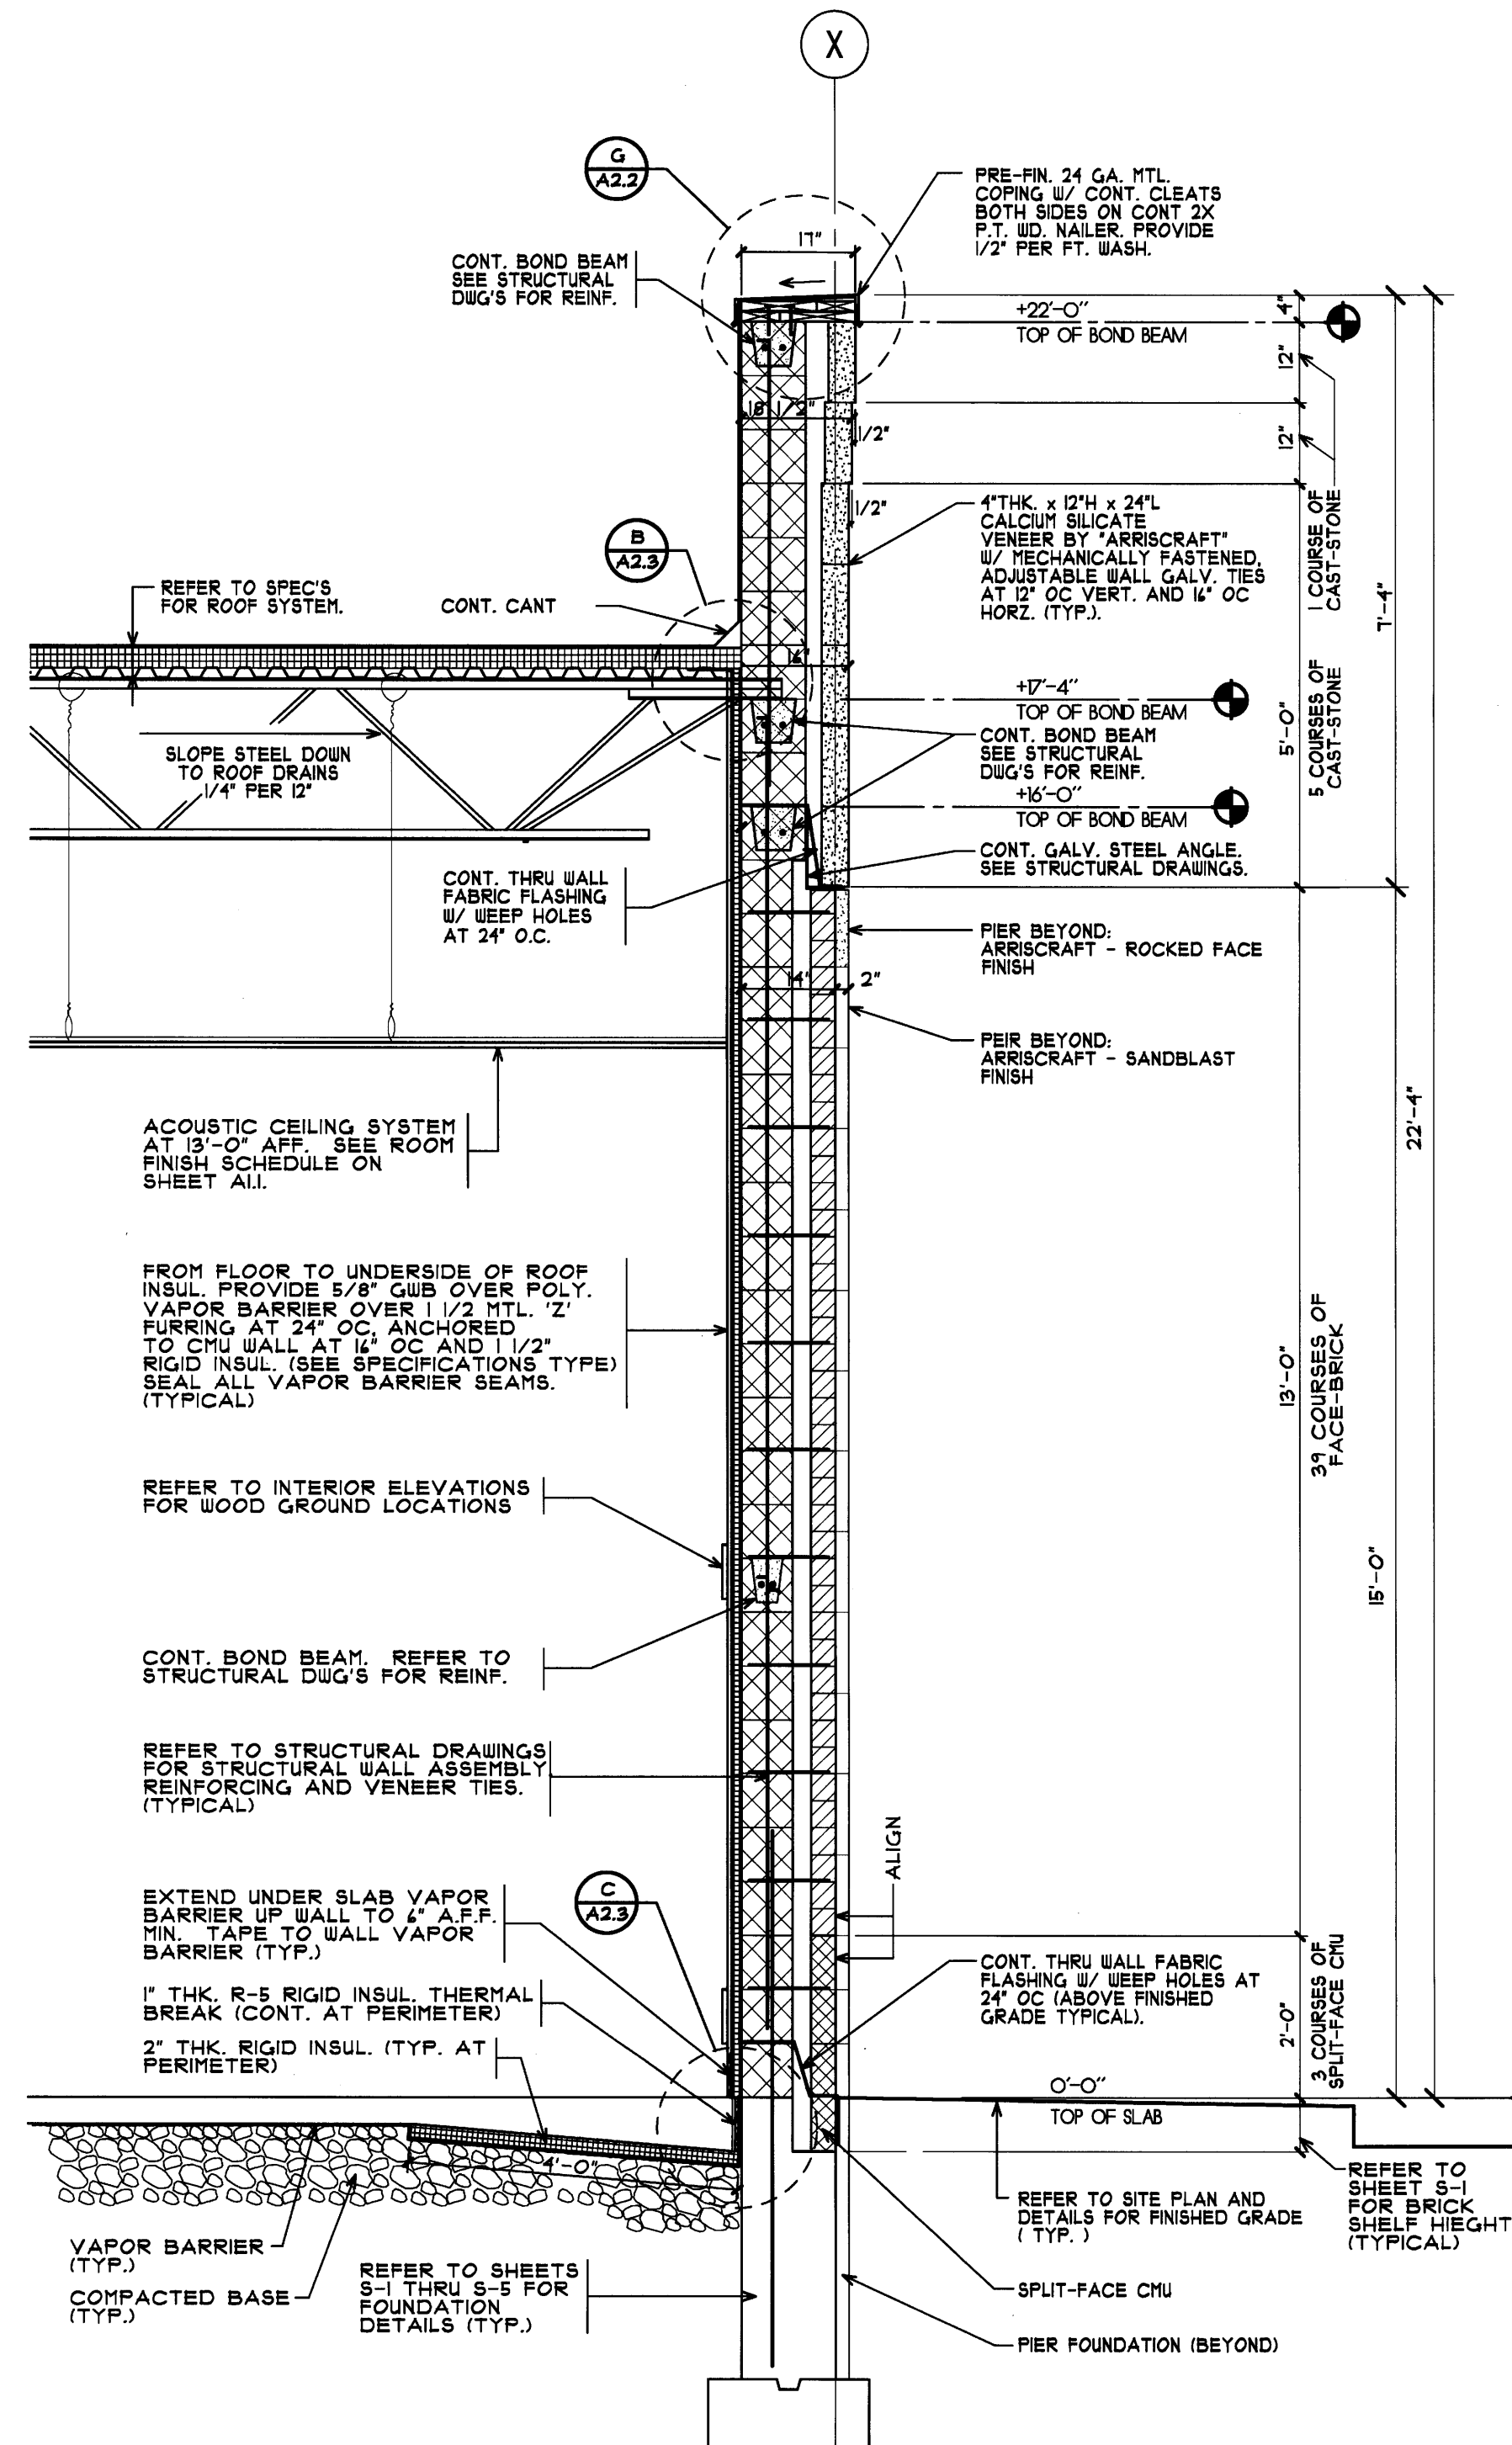


**WALL SECTION 2**  
 SCALE: 1/2"=1'-0"

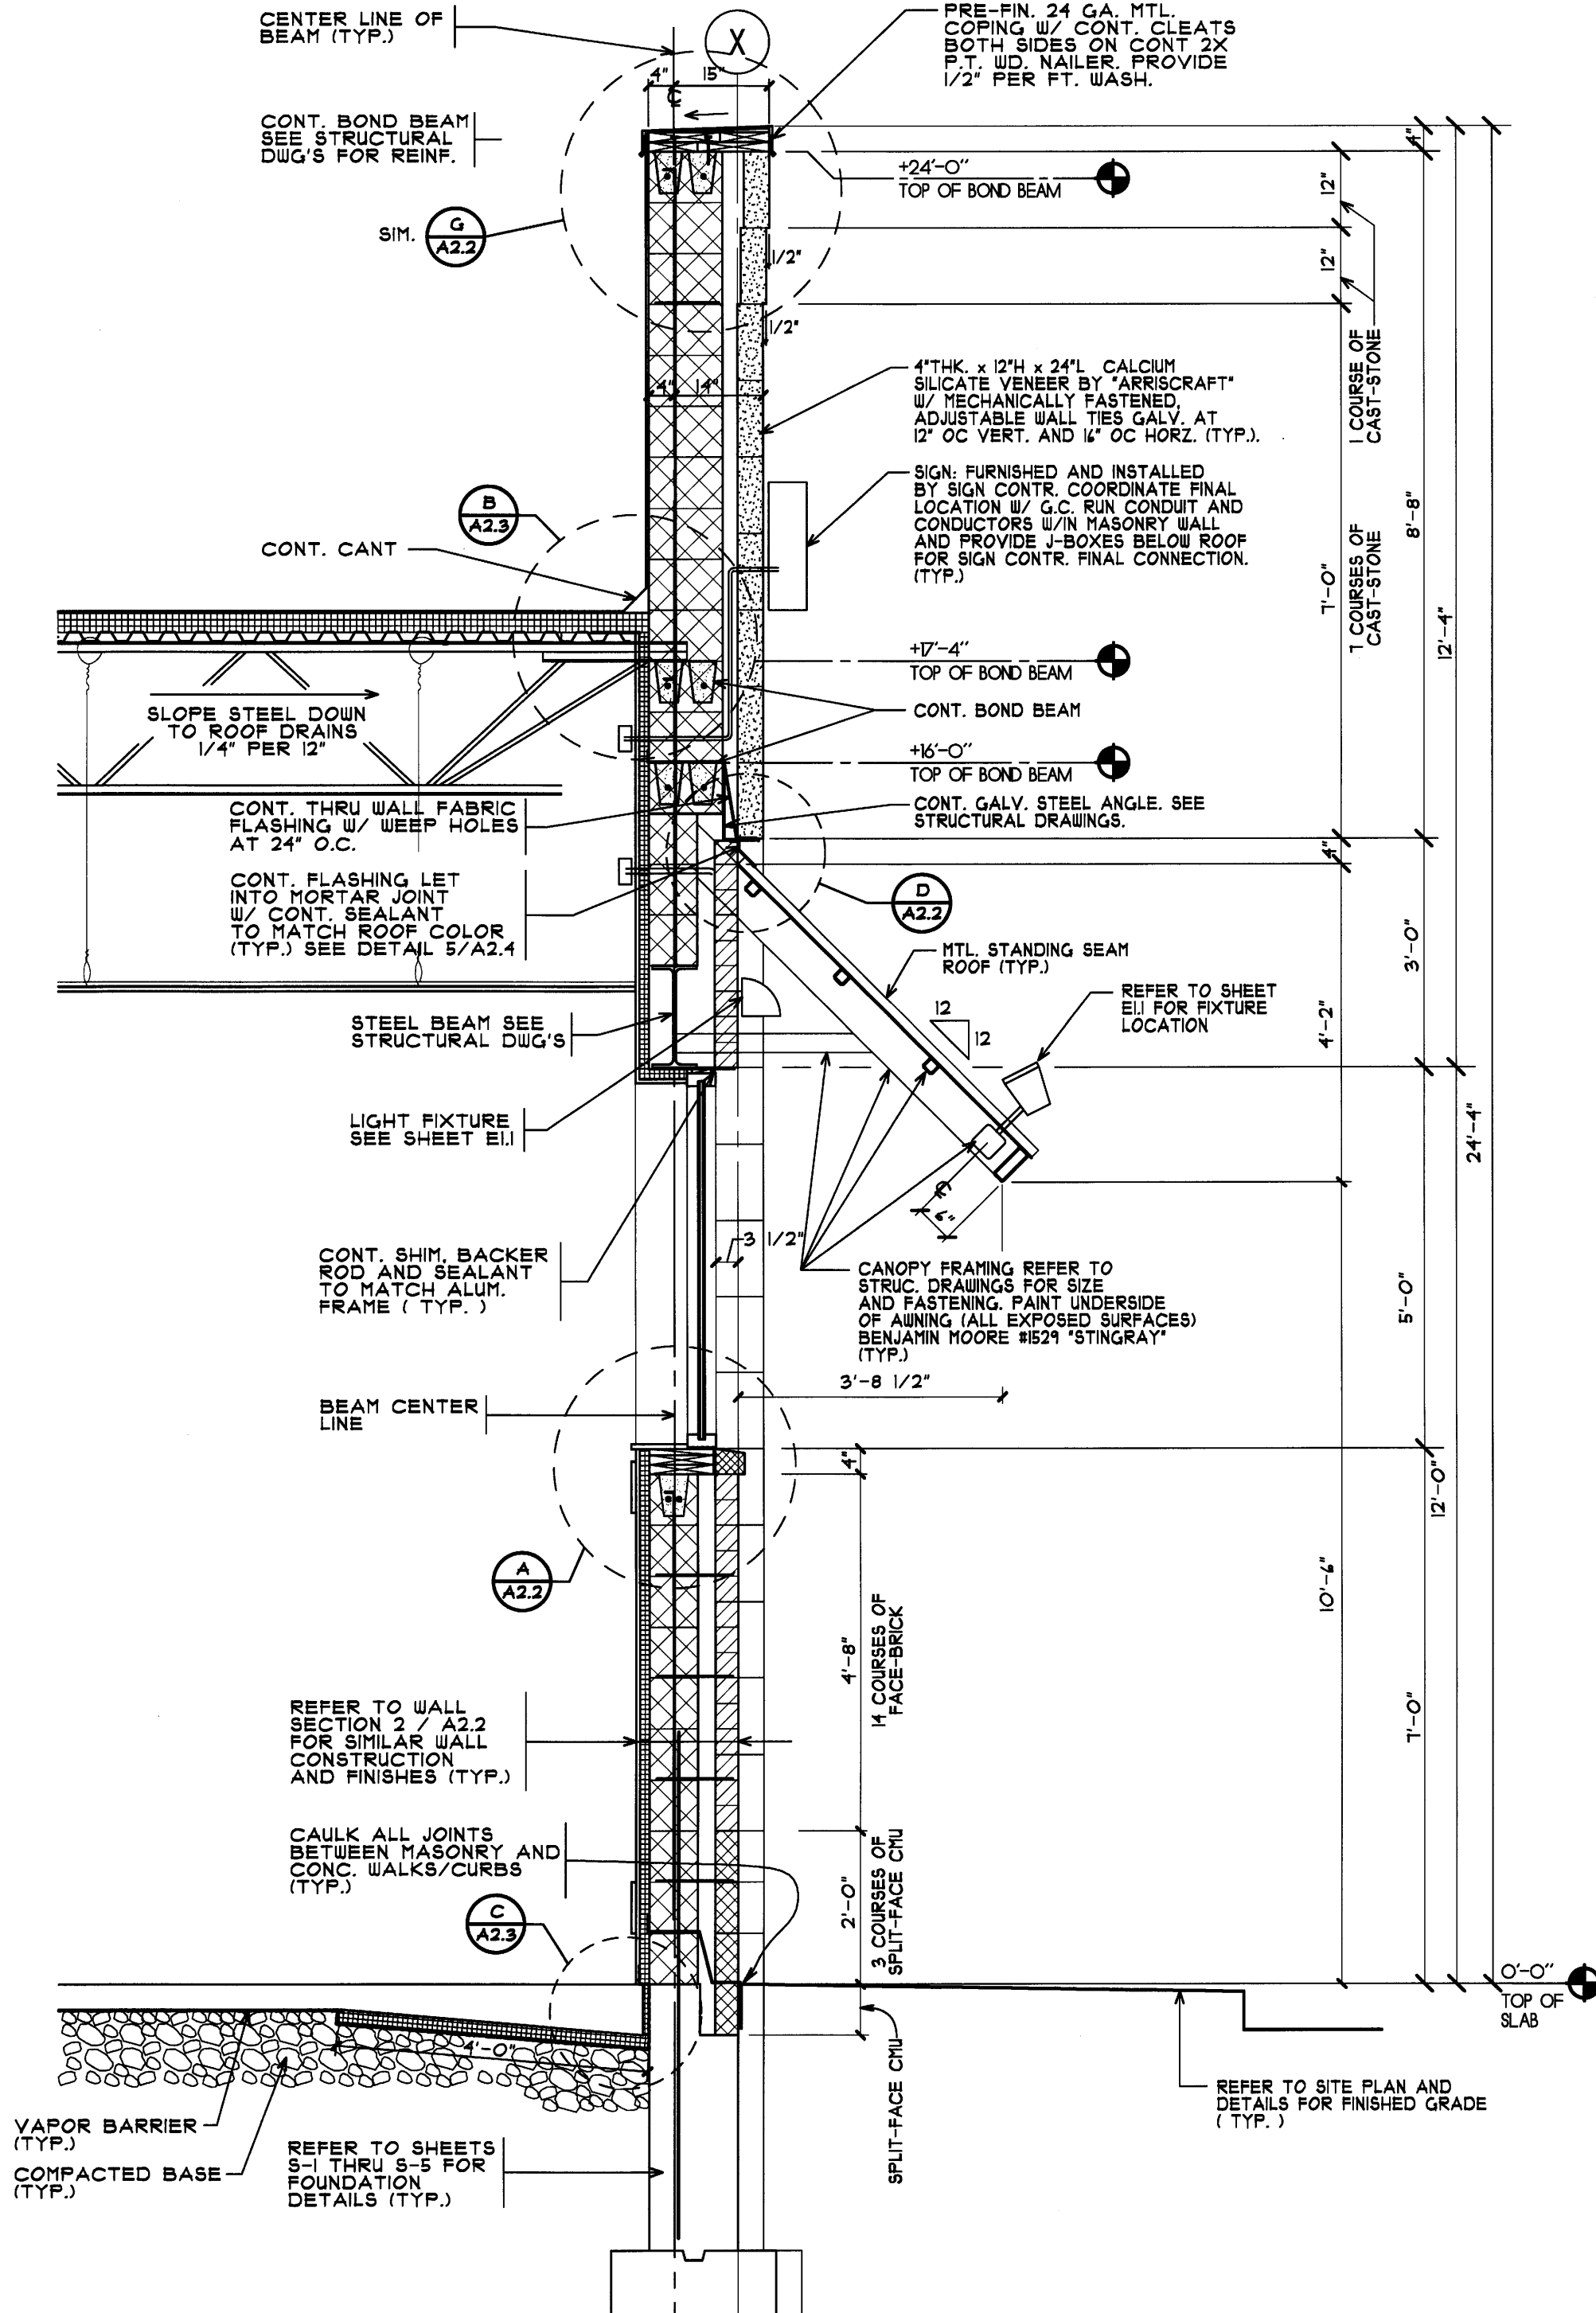


**WALL SECTION AT STOREFRONT 1**  
 SCALE: 1/2"=1'-0"

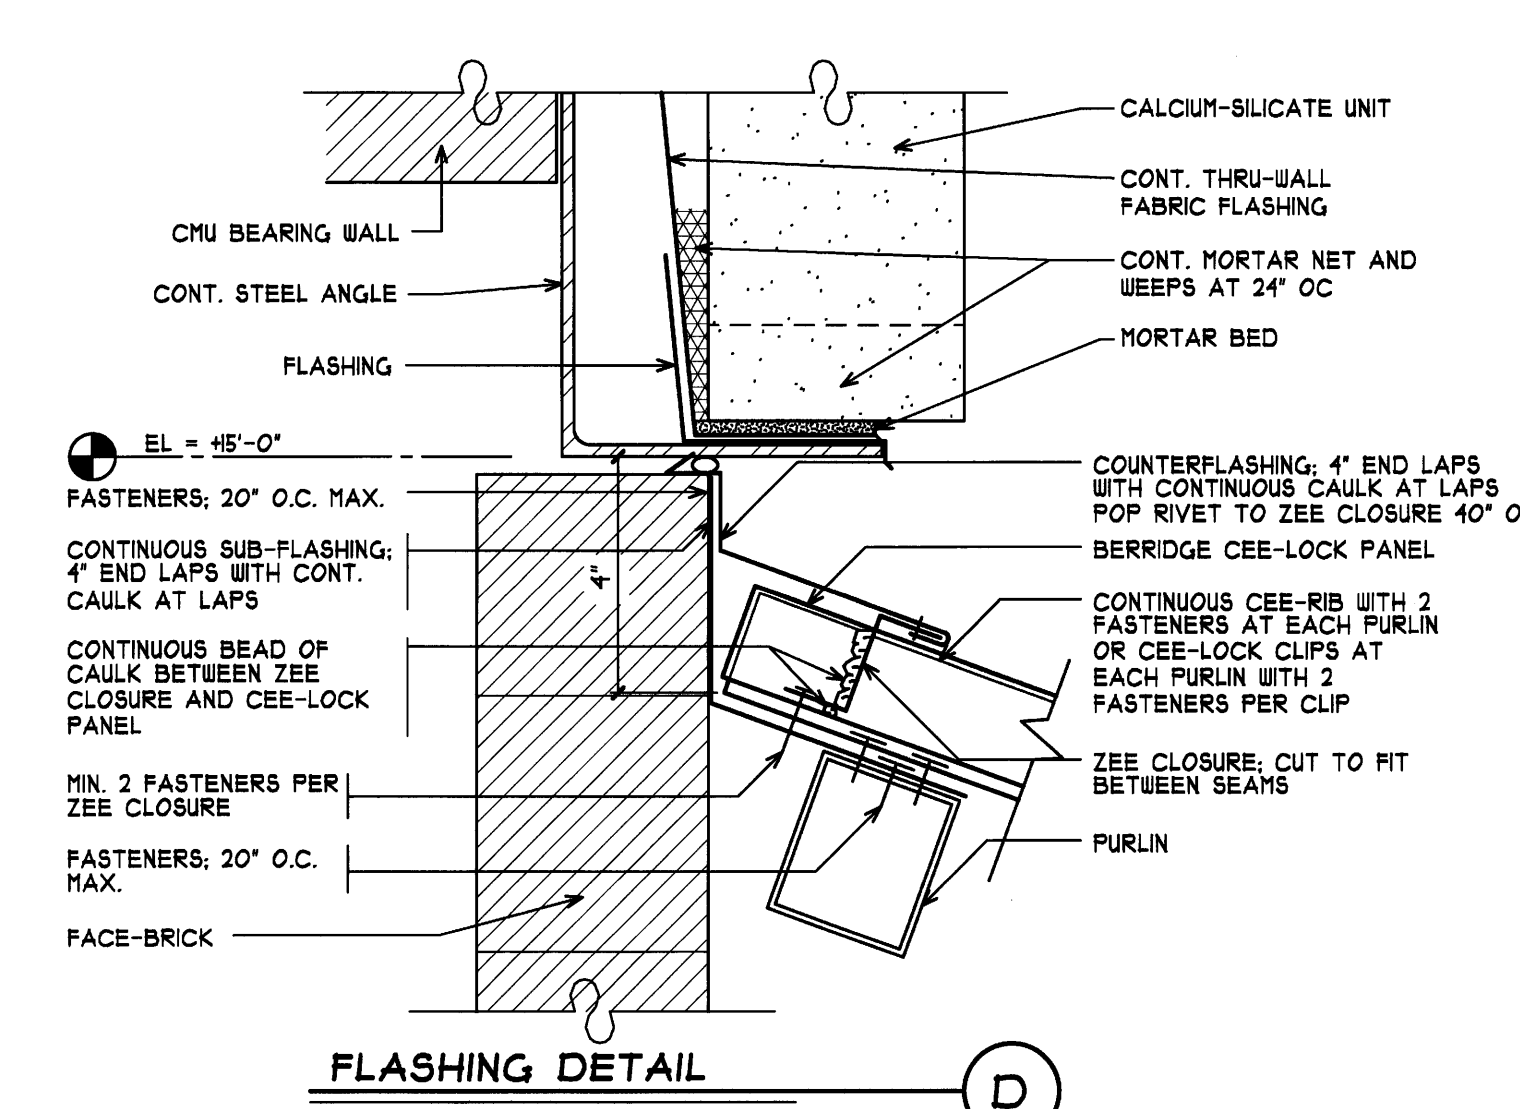


**FLASHING DETAIL D**  
 SCALE: N.T.S.

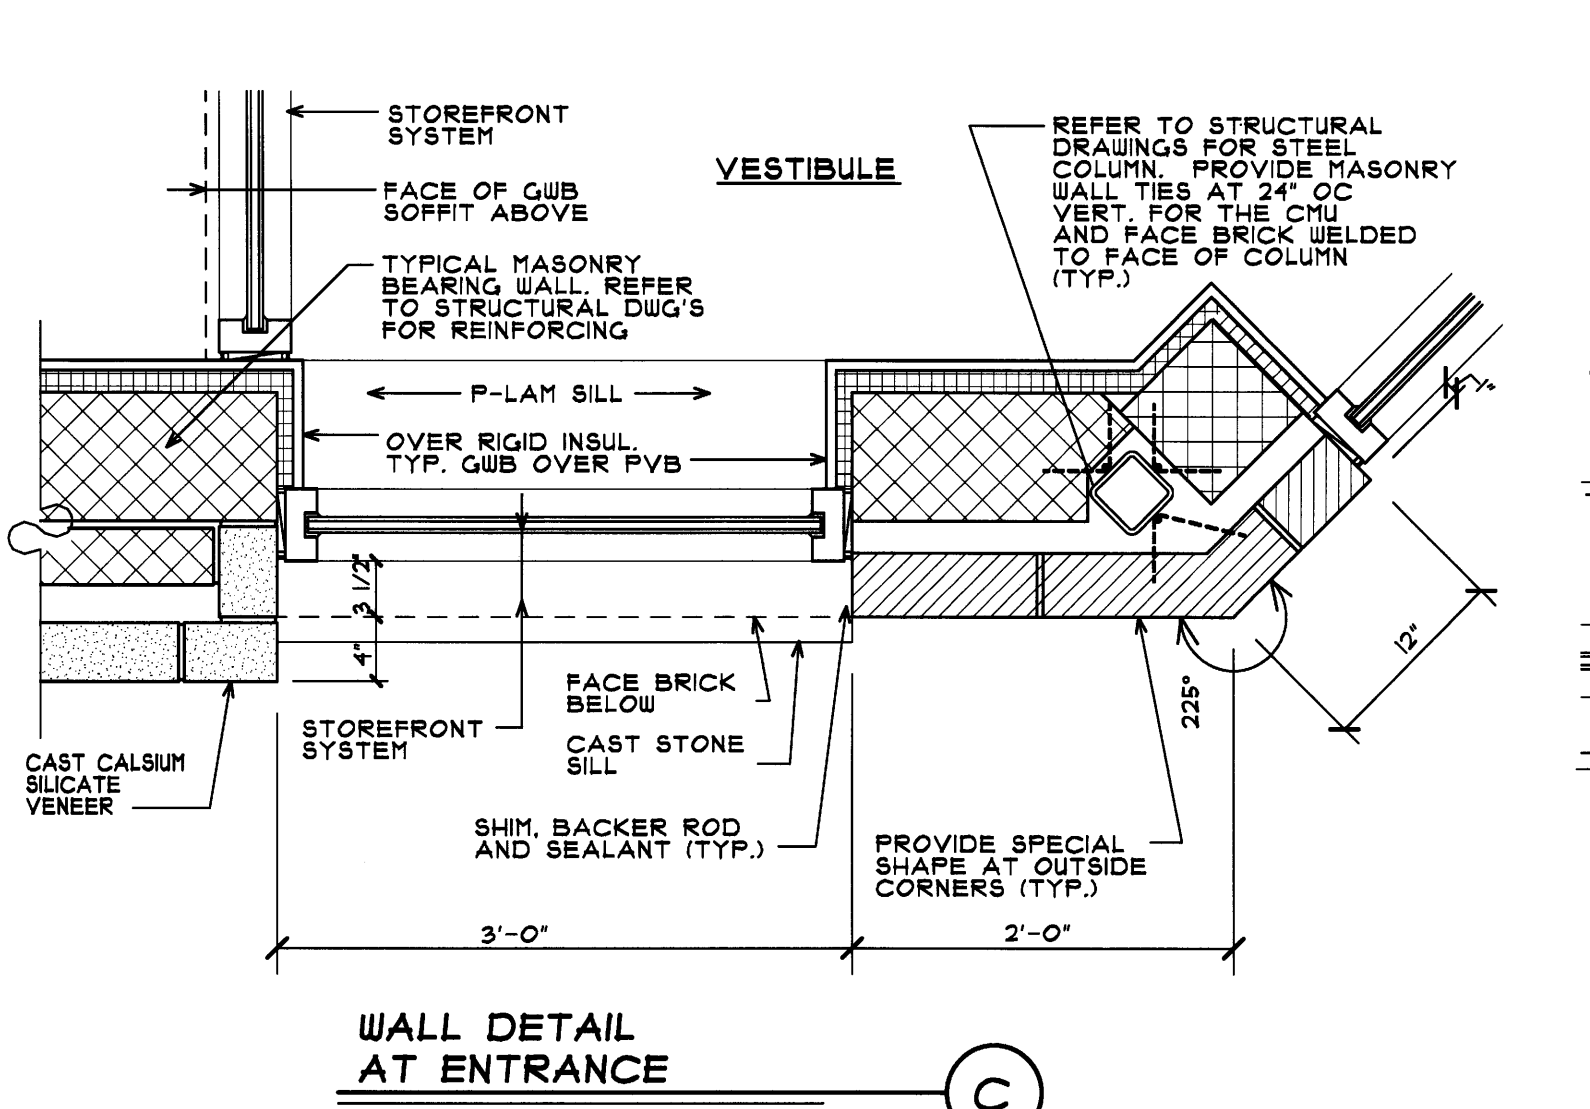

**WALL DETAIL AT ENTRANCE C**  
 SCALE: 1"=1'-0"

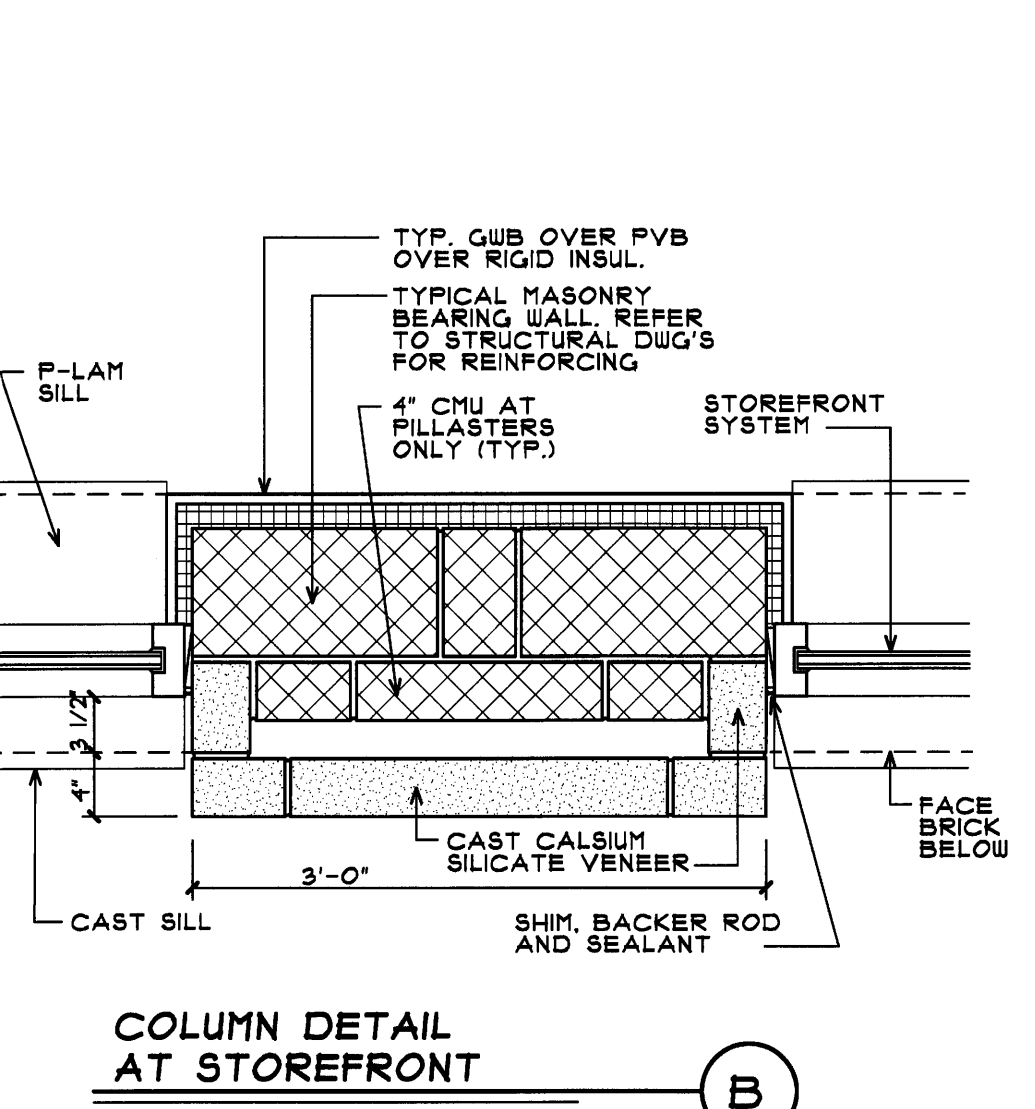

**COLUMN DETAIL AT STOREFRONT B**  
 SCALE: 1"=1'-0"

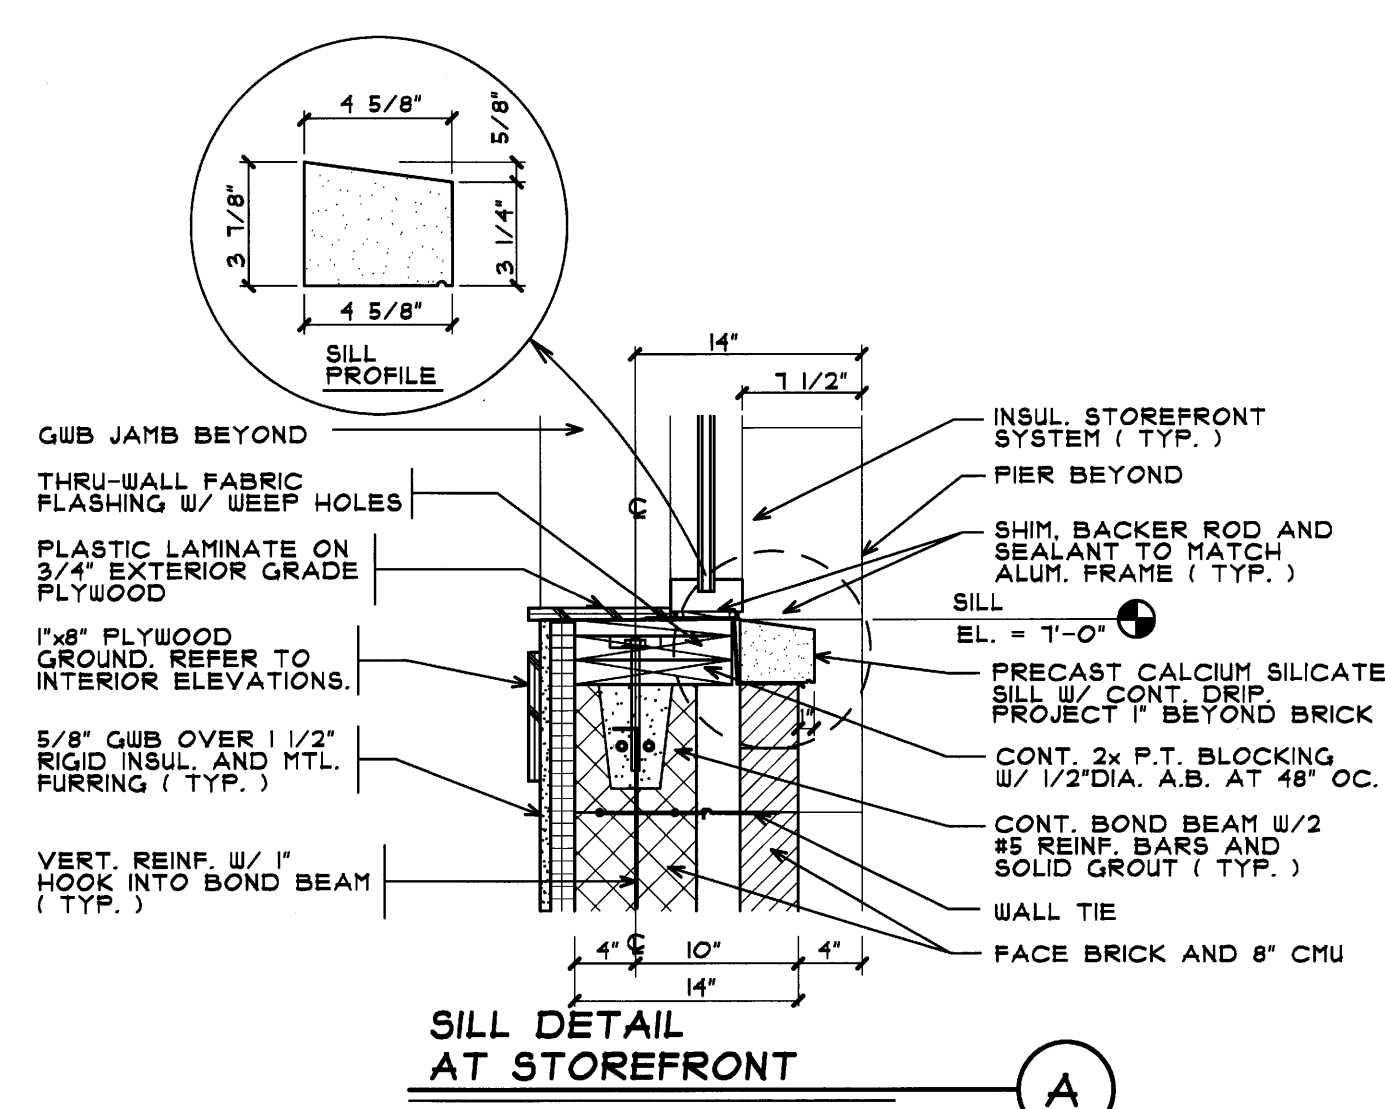

**SILL DETAIL AT STOREFRONT A**  
 SCALE: 1"=1'-0"

NO.	DATE	BY	DESCRIPTION	CONST
REVISIONS				

**CERTIFICATION AND SEAL**

I HEREBY CERTIFY THAT THIS PLAN AND SPECIFICATION WAS PREPARED BY ME OR UNDER MY DIRECT SUPERVISION AND THAT I AM A DULY REGISTERED ARCHITECT OR ENGINEER UNDER THE LAWS OF THE STATE OF MAINE AS SIGNIFIED BY MY HAND AND SEAL.

**FISCAL 2007 CRITERIA - STORE #12325**

WALGREENS  
 616 FOREST AVENUE  
 PORTLAND, MAINE

**BUILDING SECTIONS AND DETAILS**

CADD PLOT:	SCALE: AS NOTED	DRAWING NO.
VOID PLOT:	DRAWN BY: WAL	<b>A2.2</b>
RELEASED TO CONSTRUCTION	DATE: 12-10-08	
	REVIEWED BY: SAM	