

DRAWINGS/SPECIFICATIONS BY:
 WALGREENS
 LANDLORD'S CONSULTANT
 ALL CONSTRUCTION WORK, UNLESS NOTED OTHERWISE, BY:
 WALGREENS' CONTRACTOR
 LANDLORD'S CONTRACTOR (TURNKEY CONSTRUCTION)

STORE	BUILDING
NEW <input checked="" type="checkbox"/>	NEW <input checked="" type="checkbox"/>
REMODELING <input type="checkbox"/>	EXISTING <input type="checkbox"/>
RELOCATION <input type="checkbox"/>	NEW SHELL ONLY <input type="checkbox"/>
OTHERS <input type="checkbox"/>	

NOTE :
 PROVIDE 15'-0" CLEARANCE BETWEEN ALL FRESH-AIR-INTAKES AND PLUMBING VENT STACKS OR EXHAUSTS.

DO NOT LOCATE CLEANOUTS UNDER SHELVING OR EQUIPMENT.

REFER TO FIXTURE SCHEDULE FOR WATER PIPING SIZE AT FIXTURES

PIPE INSTALLATION NOTE :
 PIPING SHALL NOT BE SURFACE MOUNTED ON FINISHED SURFACES. ALL PIPING MUST BE INSTALLED BEHIND FINISHED SURFACES.

REFER TO SHEET P1.1 FOR KEYED NOTES

ROOF DRAIN NOTE :
 (A) REMOVE EXISTING ROOF DRAIN AND FURNISH/INSTALL NEW ROOF DRAIN IN THE EXISTING ROOF OPENING. PROVIDE 4" DIA. DRAIN. SEE DETAIL 1/A1.4.



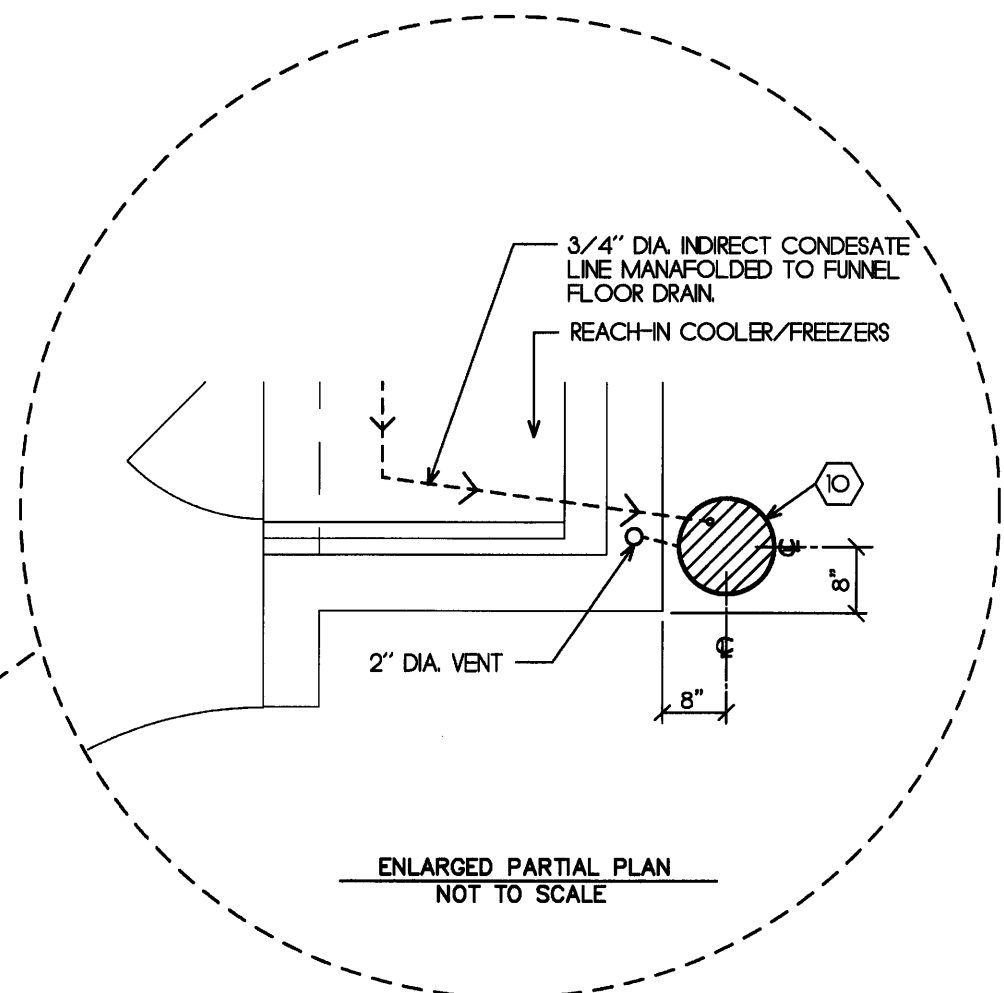


PHOTO SINK NOTE :
 PROVIDE 2" CLEAR BETWEEN SINK AND SIDE-WALL TO ALLOW CLEARANCE FOR WALGREENS INSTALLED FIXTURING.

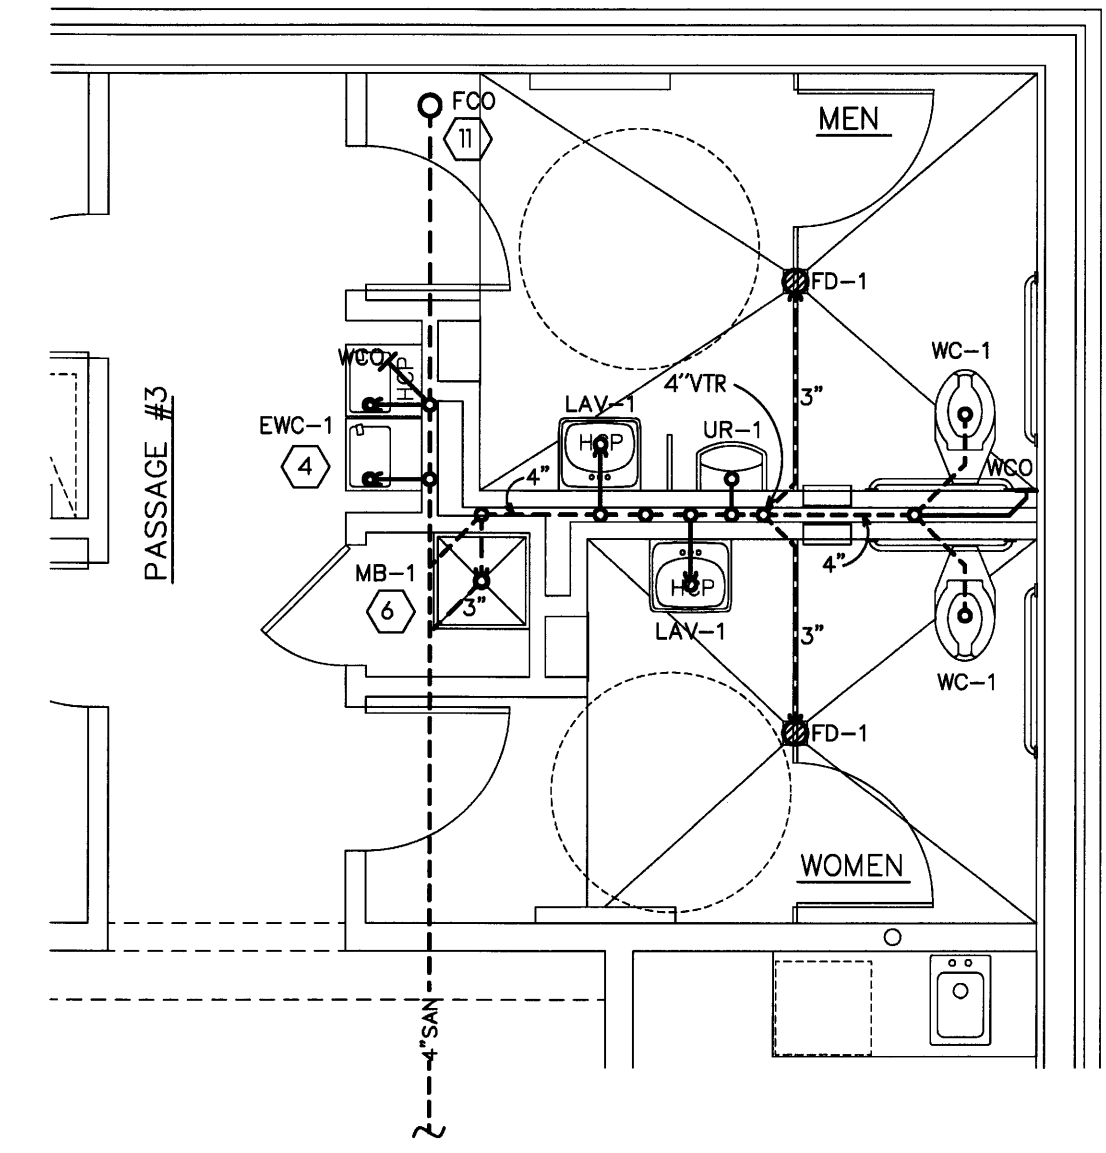

TOILET ROOM PLAN
 SCALE: 1/4" = 1'-0"

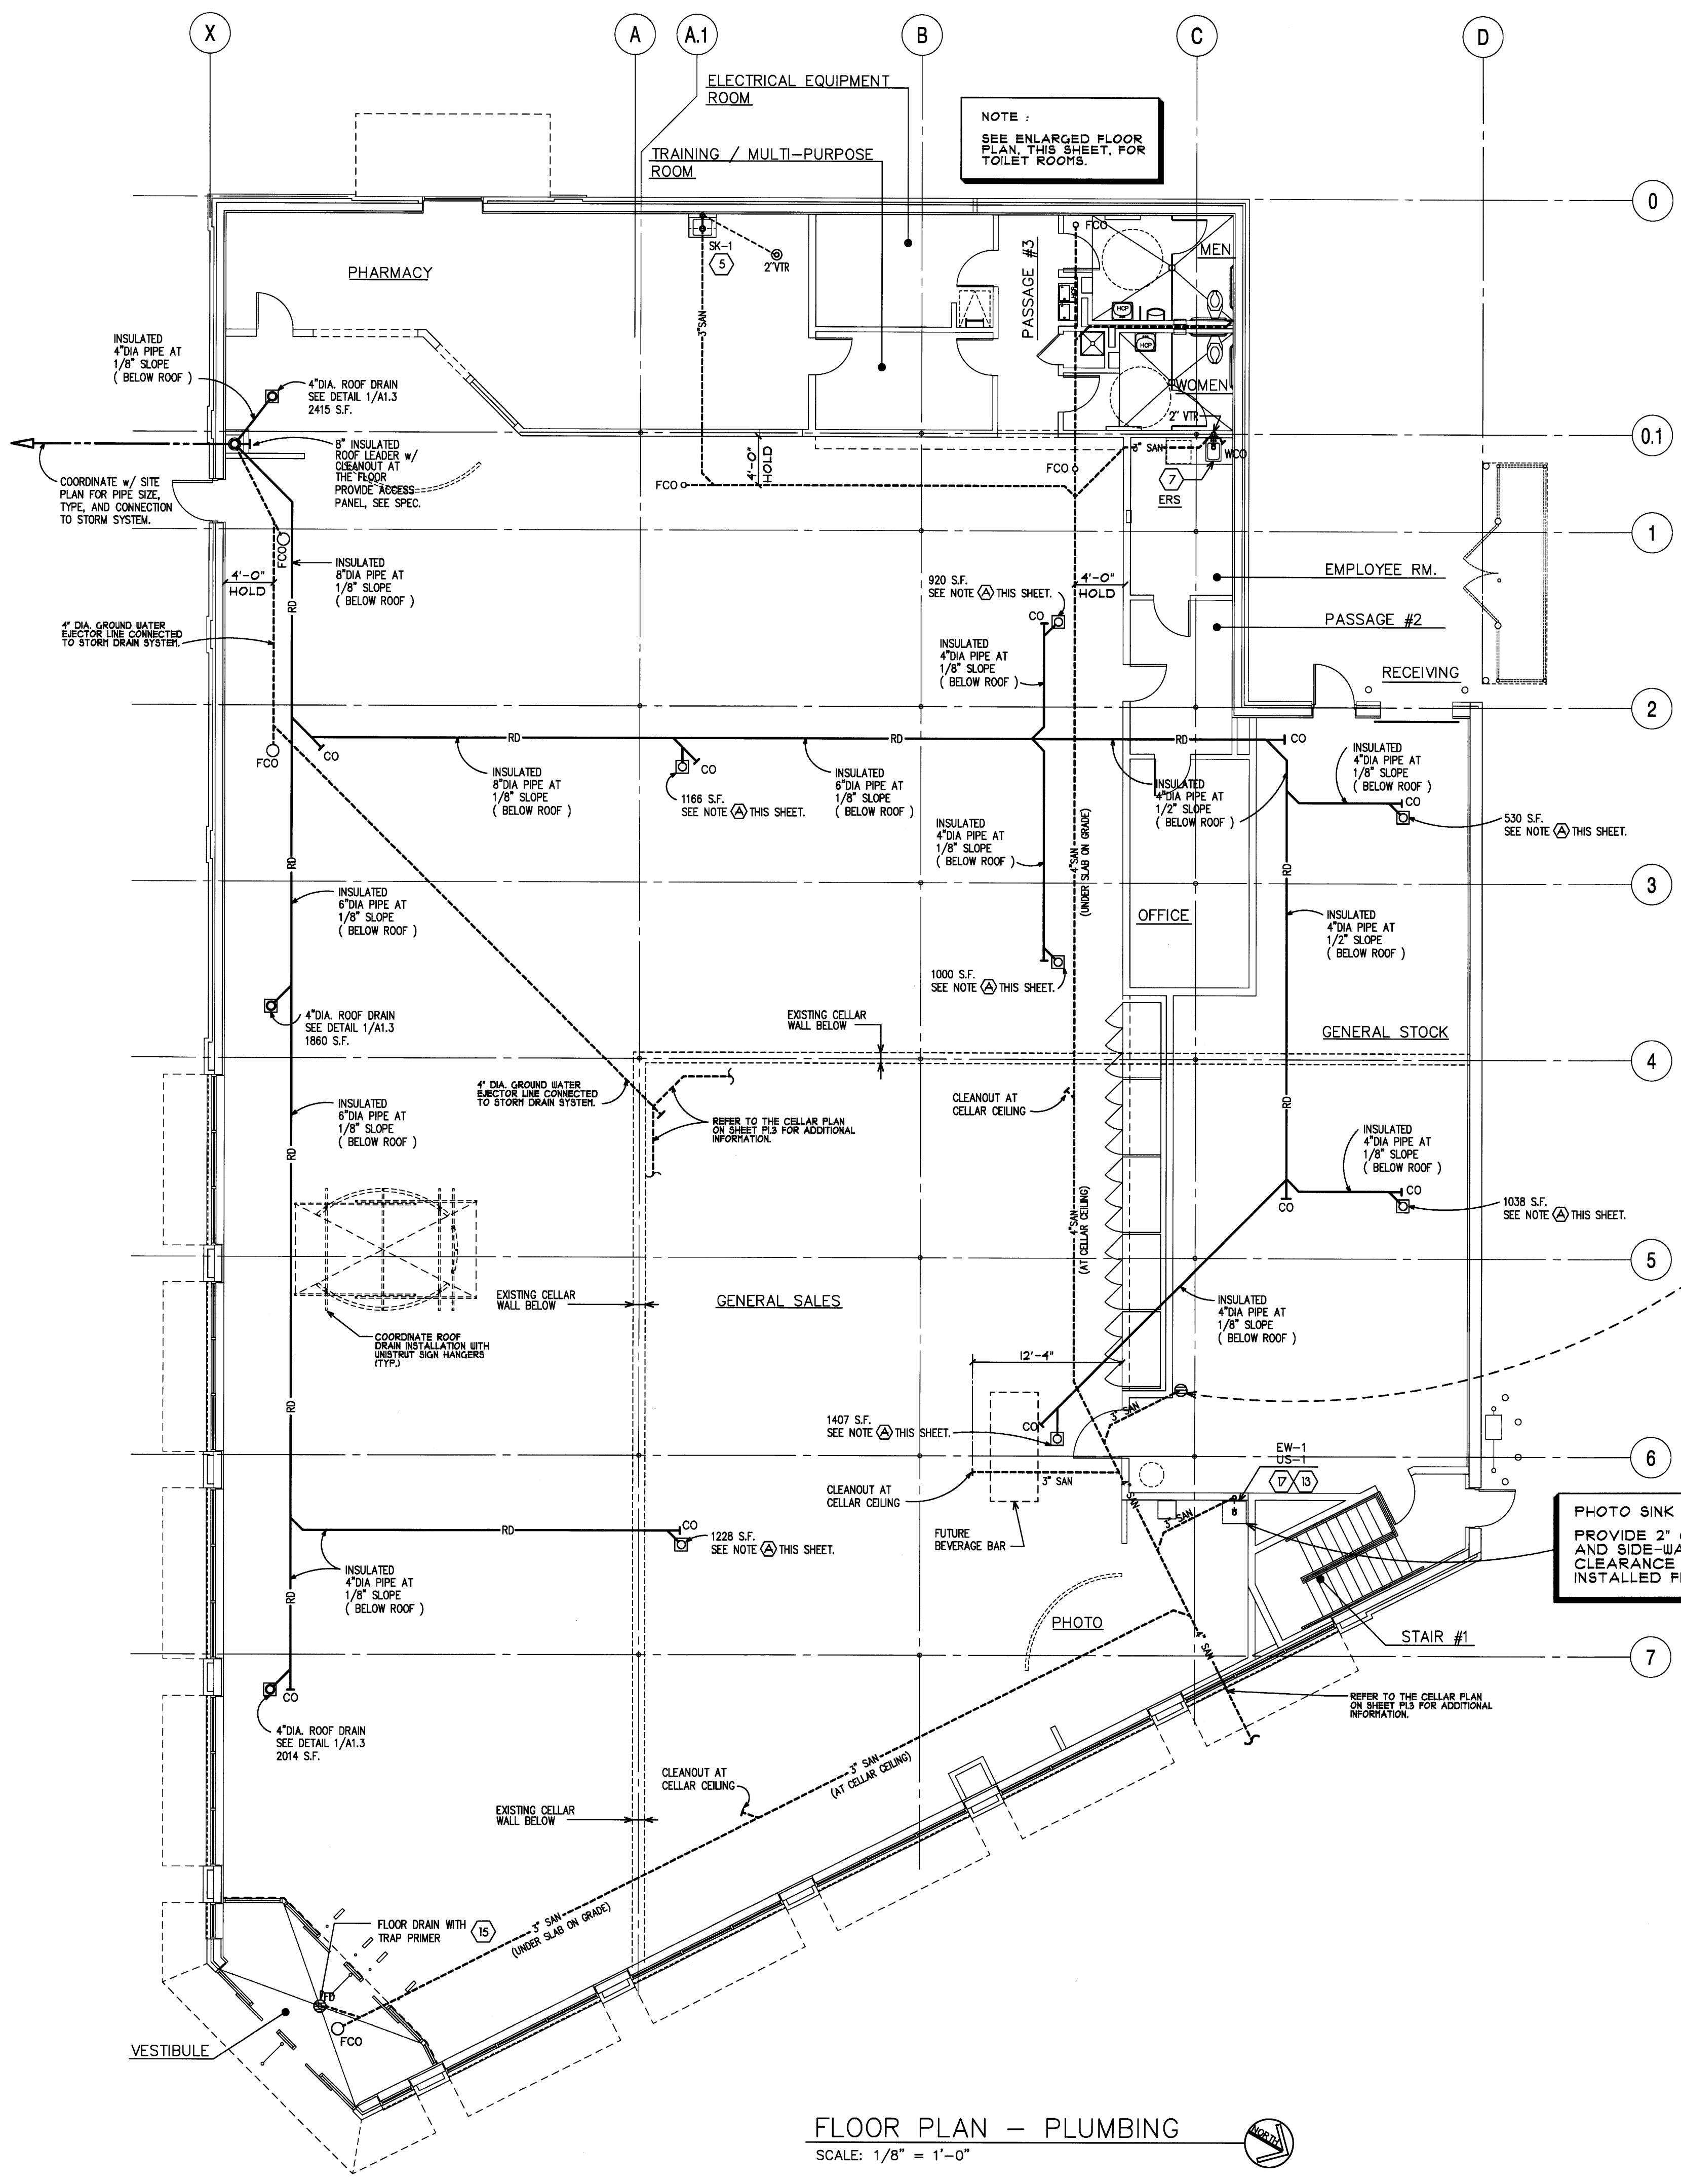

FLOOR PLAN - PLUMBING
 SCALE: 1/8" = 1'-0"

NO.	DATE	BY	DESCRIPTION	CONST
REVISIONS				
CERTIFICATION AND SEAL				

I HEREBY CERTIFY THAT THIS PLAN AND SPECIFICATION WAS PREPARED BY ME OR UNDER MY DIRECT SUPERVISION AND THAT I AM A DULY REGISTERED ARCHITECT OR ENGINEER UNDER THE LAWS OF THE STATE OF MAINE AS SIGNIFIED BY MY HAND AND SEAL.

FISCAL 2007 CRITERIA - STORE #12325

WALGREENS
 616 FOREST AVENUE
 PORTLAND, MAINE

DRAWING TITLE
FLOOR PLAN - SANITARY PLUMBING

CADD PLOT:	SCALE: AS NOTED	DRAWING NO.
VOID PLOT:	DRAWN BY: WAL	P1.2
RELEASED TO CONSTRUCTION	DATE: 12-10-08	
	REVIEWED BY: SAM	