




Date: 5/24/2016

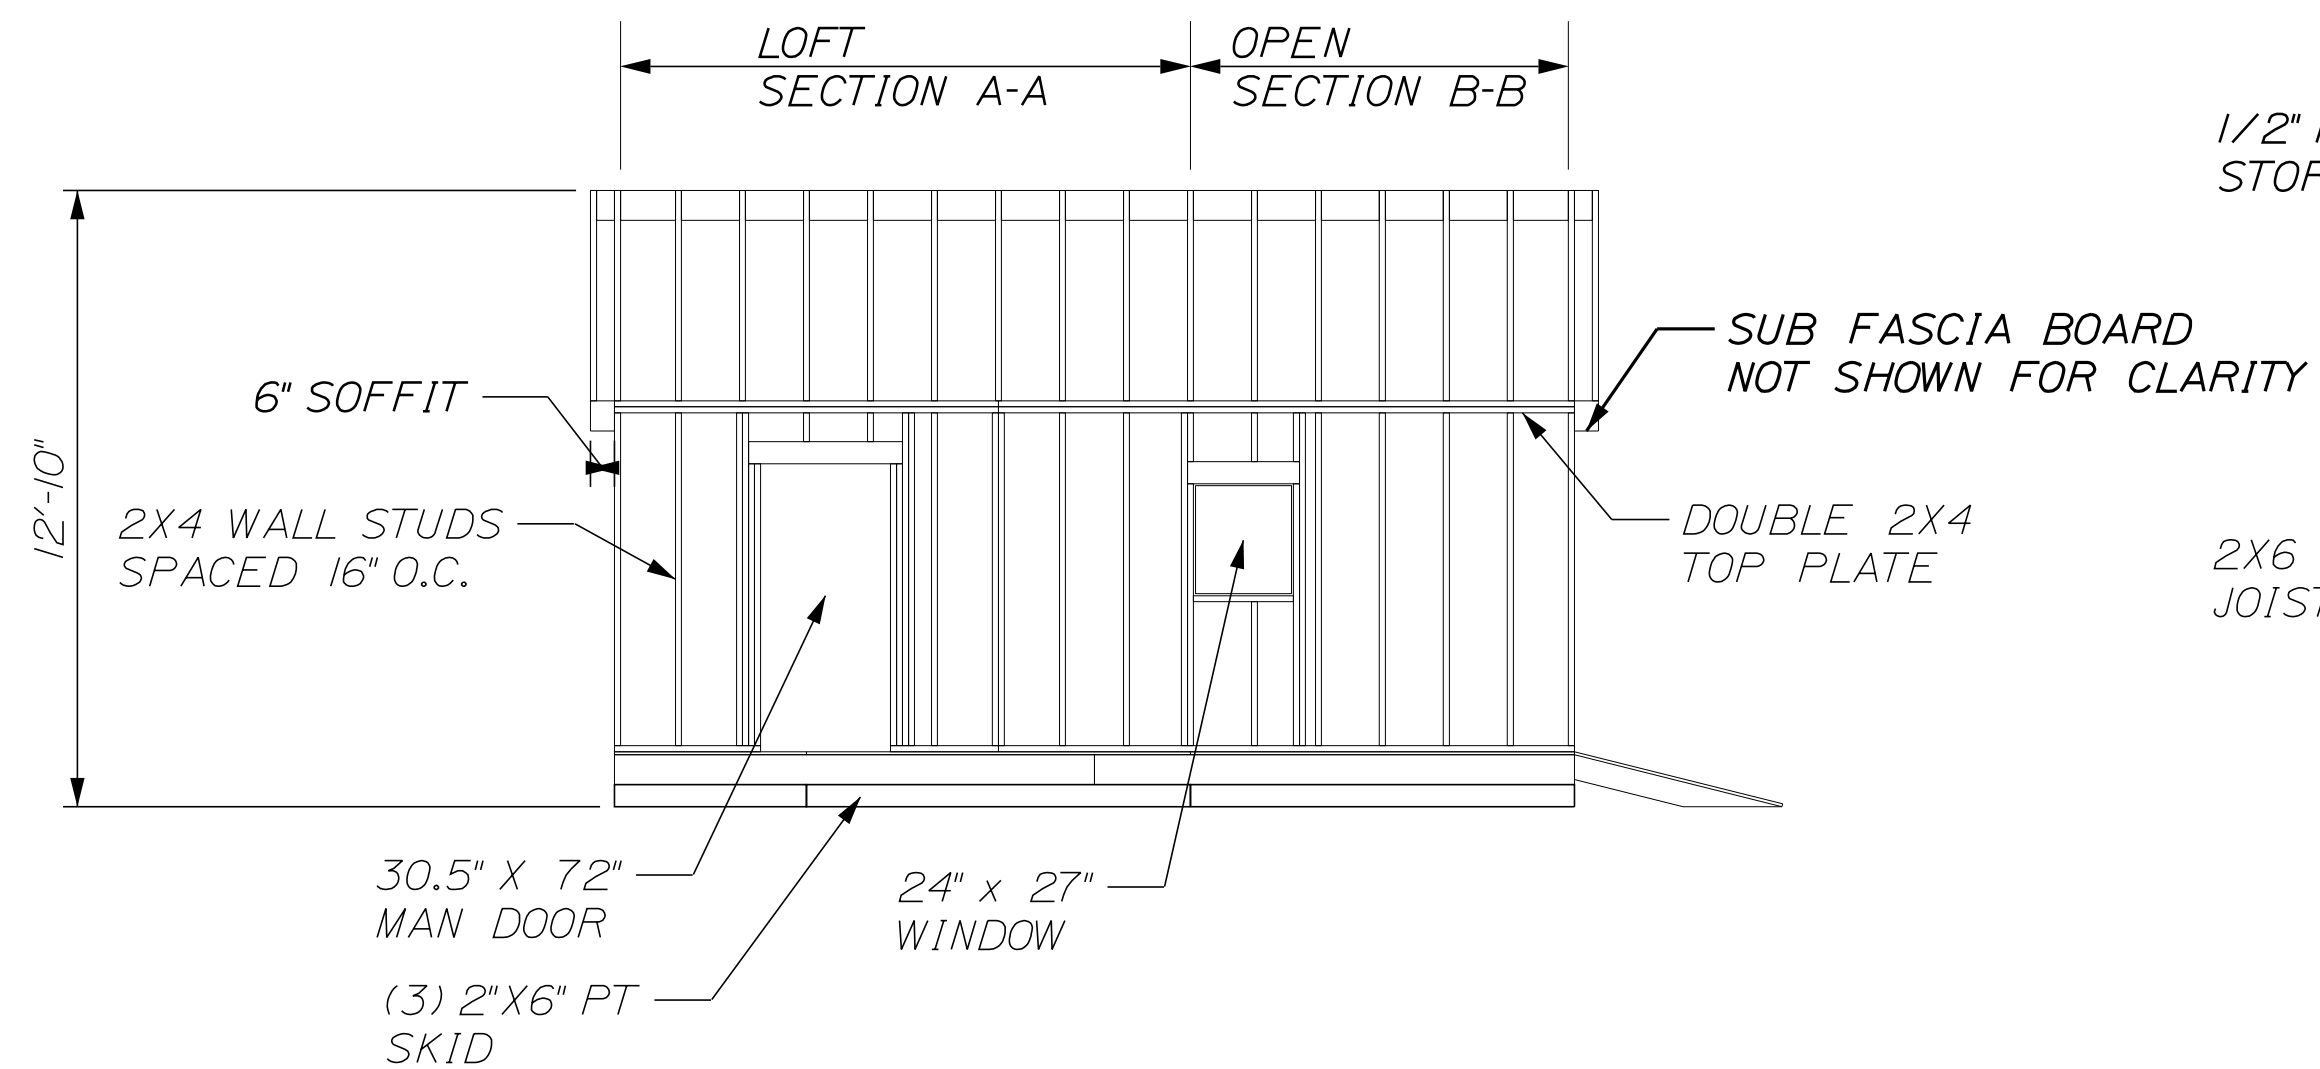


SIDE SECTION FRAMING ELEVATION

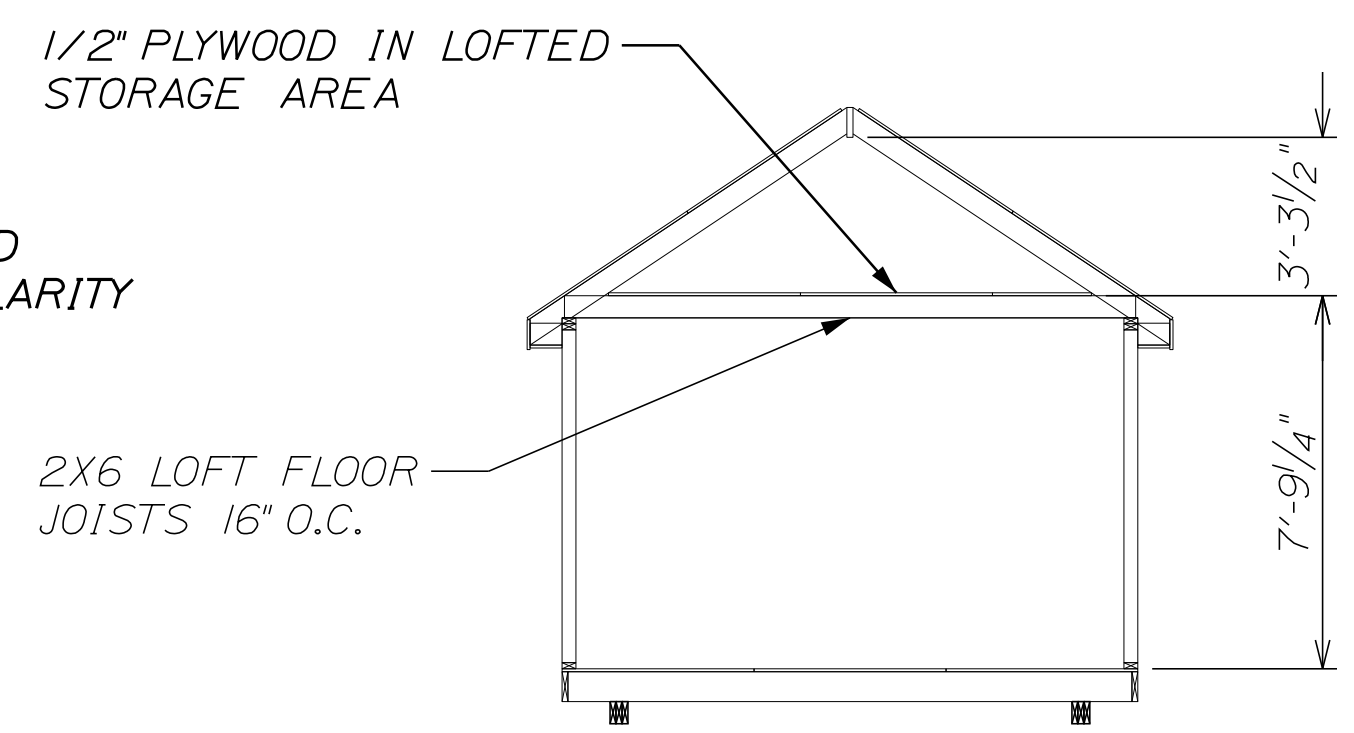

LOFT SECTION FRAMING ELEVATION SECTION A-A

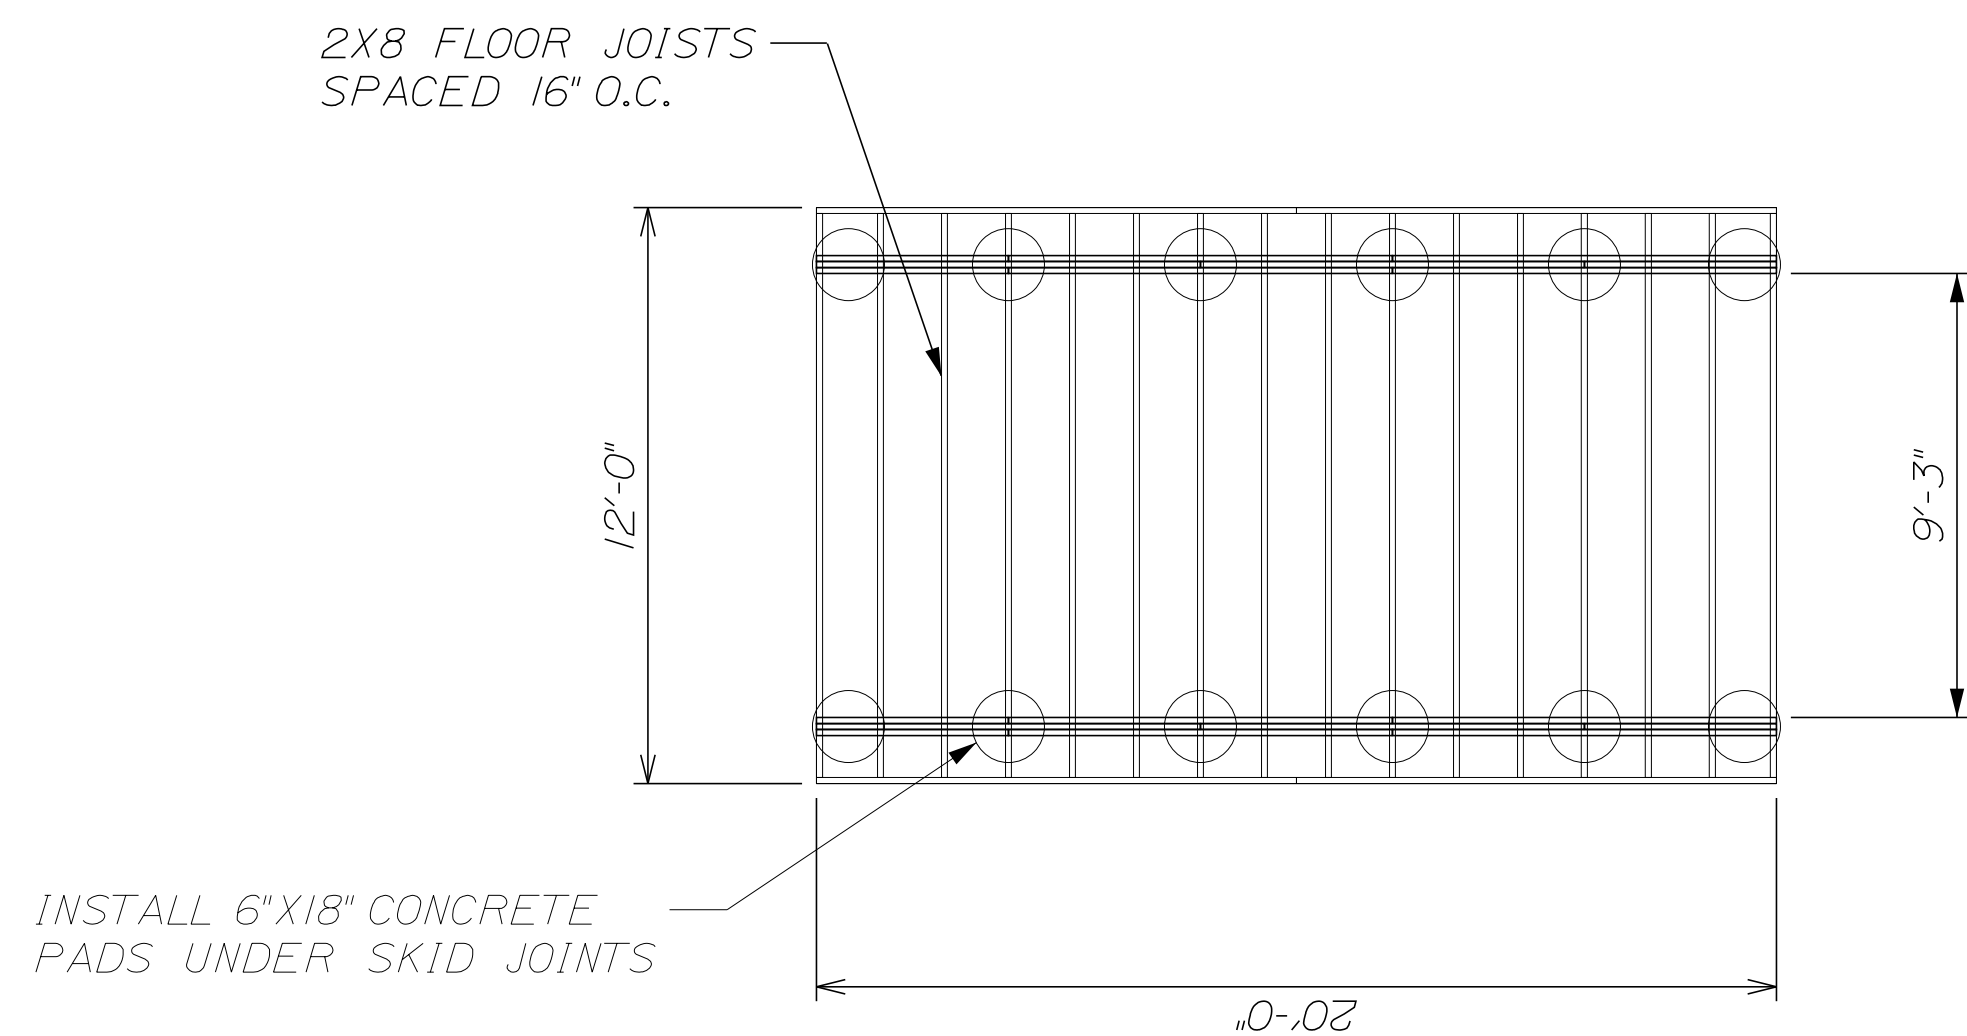

FLOOR JOIST FRAMING PLAN

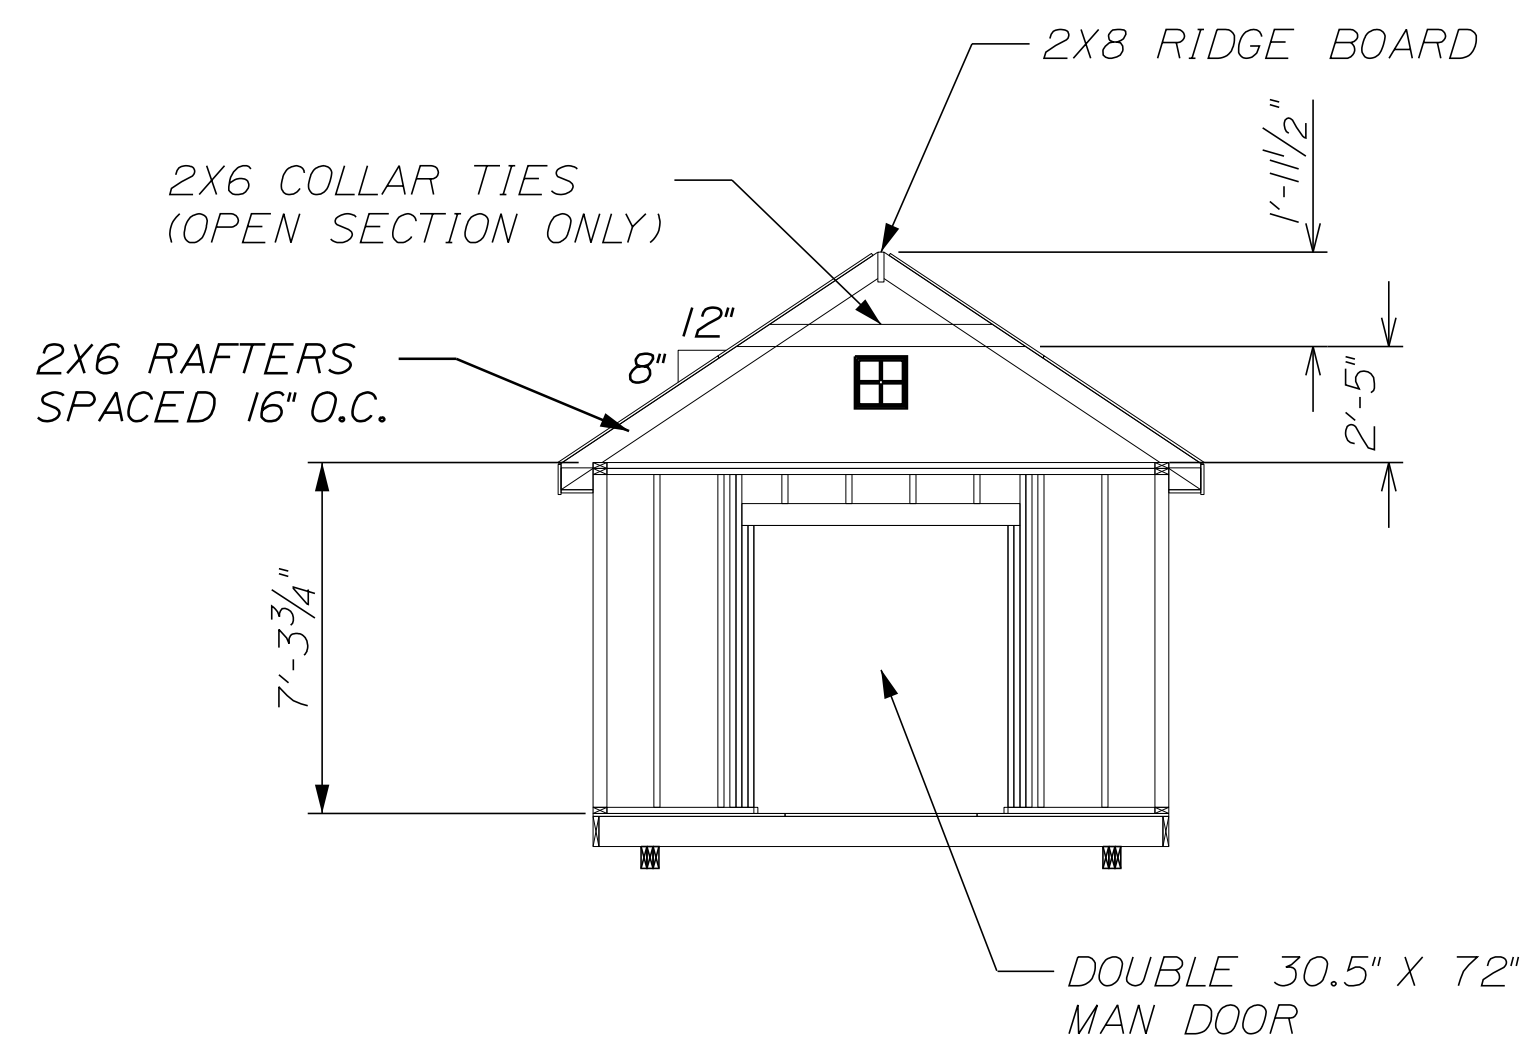

OPEN SECTION FRAMING ELEVATION SECTION B-B

NOTE: SHEATHING NOT SHOWN FOR CLARITY.

NOTE: THIS DRAWING IS PROVIDED FOR INFORMATIONAL PURPOSES ONLY. IF USED FOR CONSTRUCTION THE CONTRACTOR ASSUMES ALL RESPONSIBILITY FOR LOCAL CODE COMPLIANCE.

DESIGNED BY: S.BATES	110 WOODFORD STREET PORTLAND, MAINE	SHEET NUMBER
WOODFORD PROPERTIES LLC 110 WOODFORD STREET PORTLAND, ME	PROPOSED SHED FRAMING PLAN	2
		OF 3