
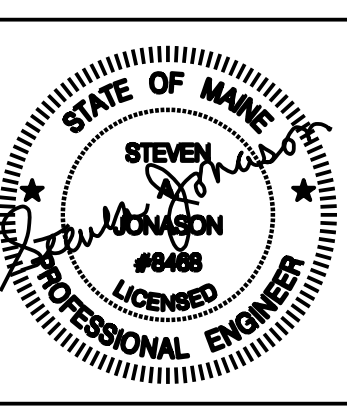


**Richard Curtis & Associates**  
 PO Box 9730-1150  
 Portland, ME 04104-5030  
 Phone: (207)797-6300  
 Fax: (207)797-6303  
 rcurtisassociates@maine.rr.com

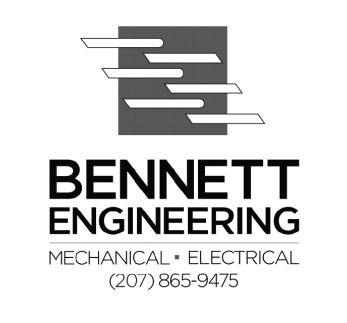

Owner:  
**SSA REALTY LLC**

One City Center  
 Portland, ME 04103

Contractor:  
**DMC PAINTING & REMOLDING**  
 59 Sanford St  
 Portland, ME 04103  
 207-856-1838

Project:  
**RENOVATIONS TO SSA OFFICES**  
 550 Forest Avenue  
 Portland, ME 04103



Project No: 10403

Drawing Title:  
**1<sup>st</sup> FLOOR PART PLAN- FIRE ALARM**  
 Scale: 1/8"=1'-0"  
 Date: 17 Feb 2017  
 Revision Dates:  
 03/02/17- Bid Set

Drawing Number:  
**BE-6**

**FIRE ALARM WORK NOTES:**

1. FIRE ALARM PHASING SHALL BE COORDINATED WITH GENERAL CONTRACTOR AND OWNER TO ENSURE PROPER EXECUTION. AT NO POINT IN TIME WILL THE FIRE ALARM SYSTEM BE SHUTDOWN. SYSTEM SHALL BE OPERATION IN ALL AREAS OF THE BUILDING THAT ARE STILL IN OPERATION.

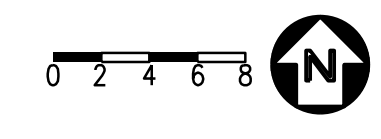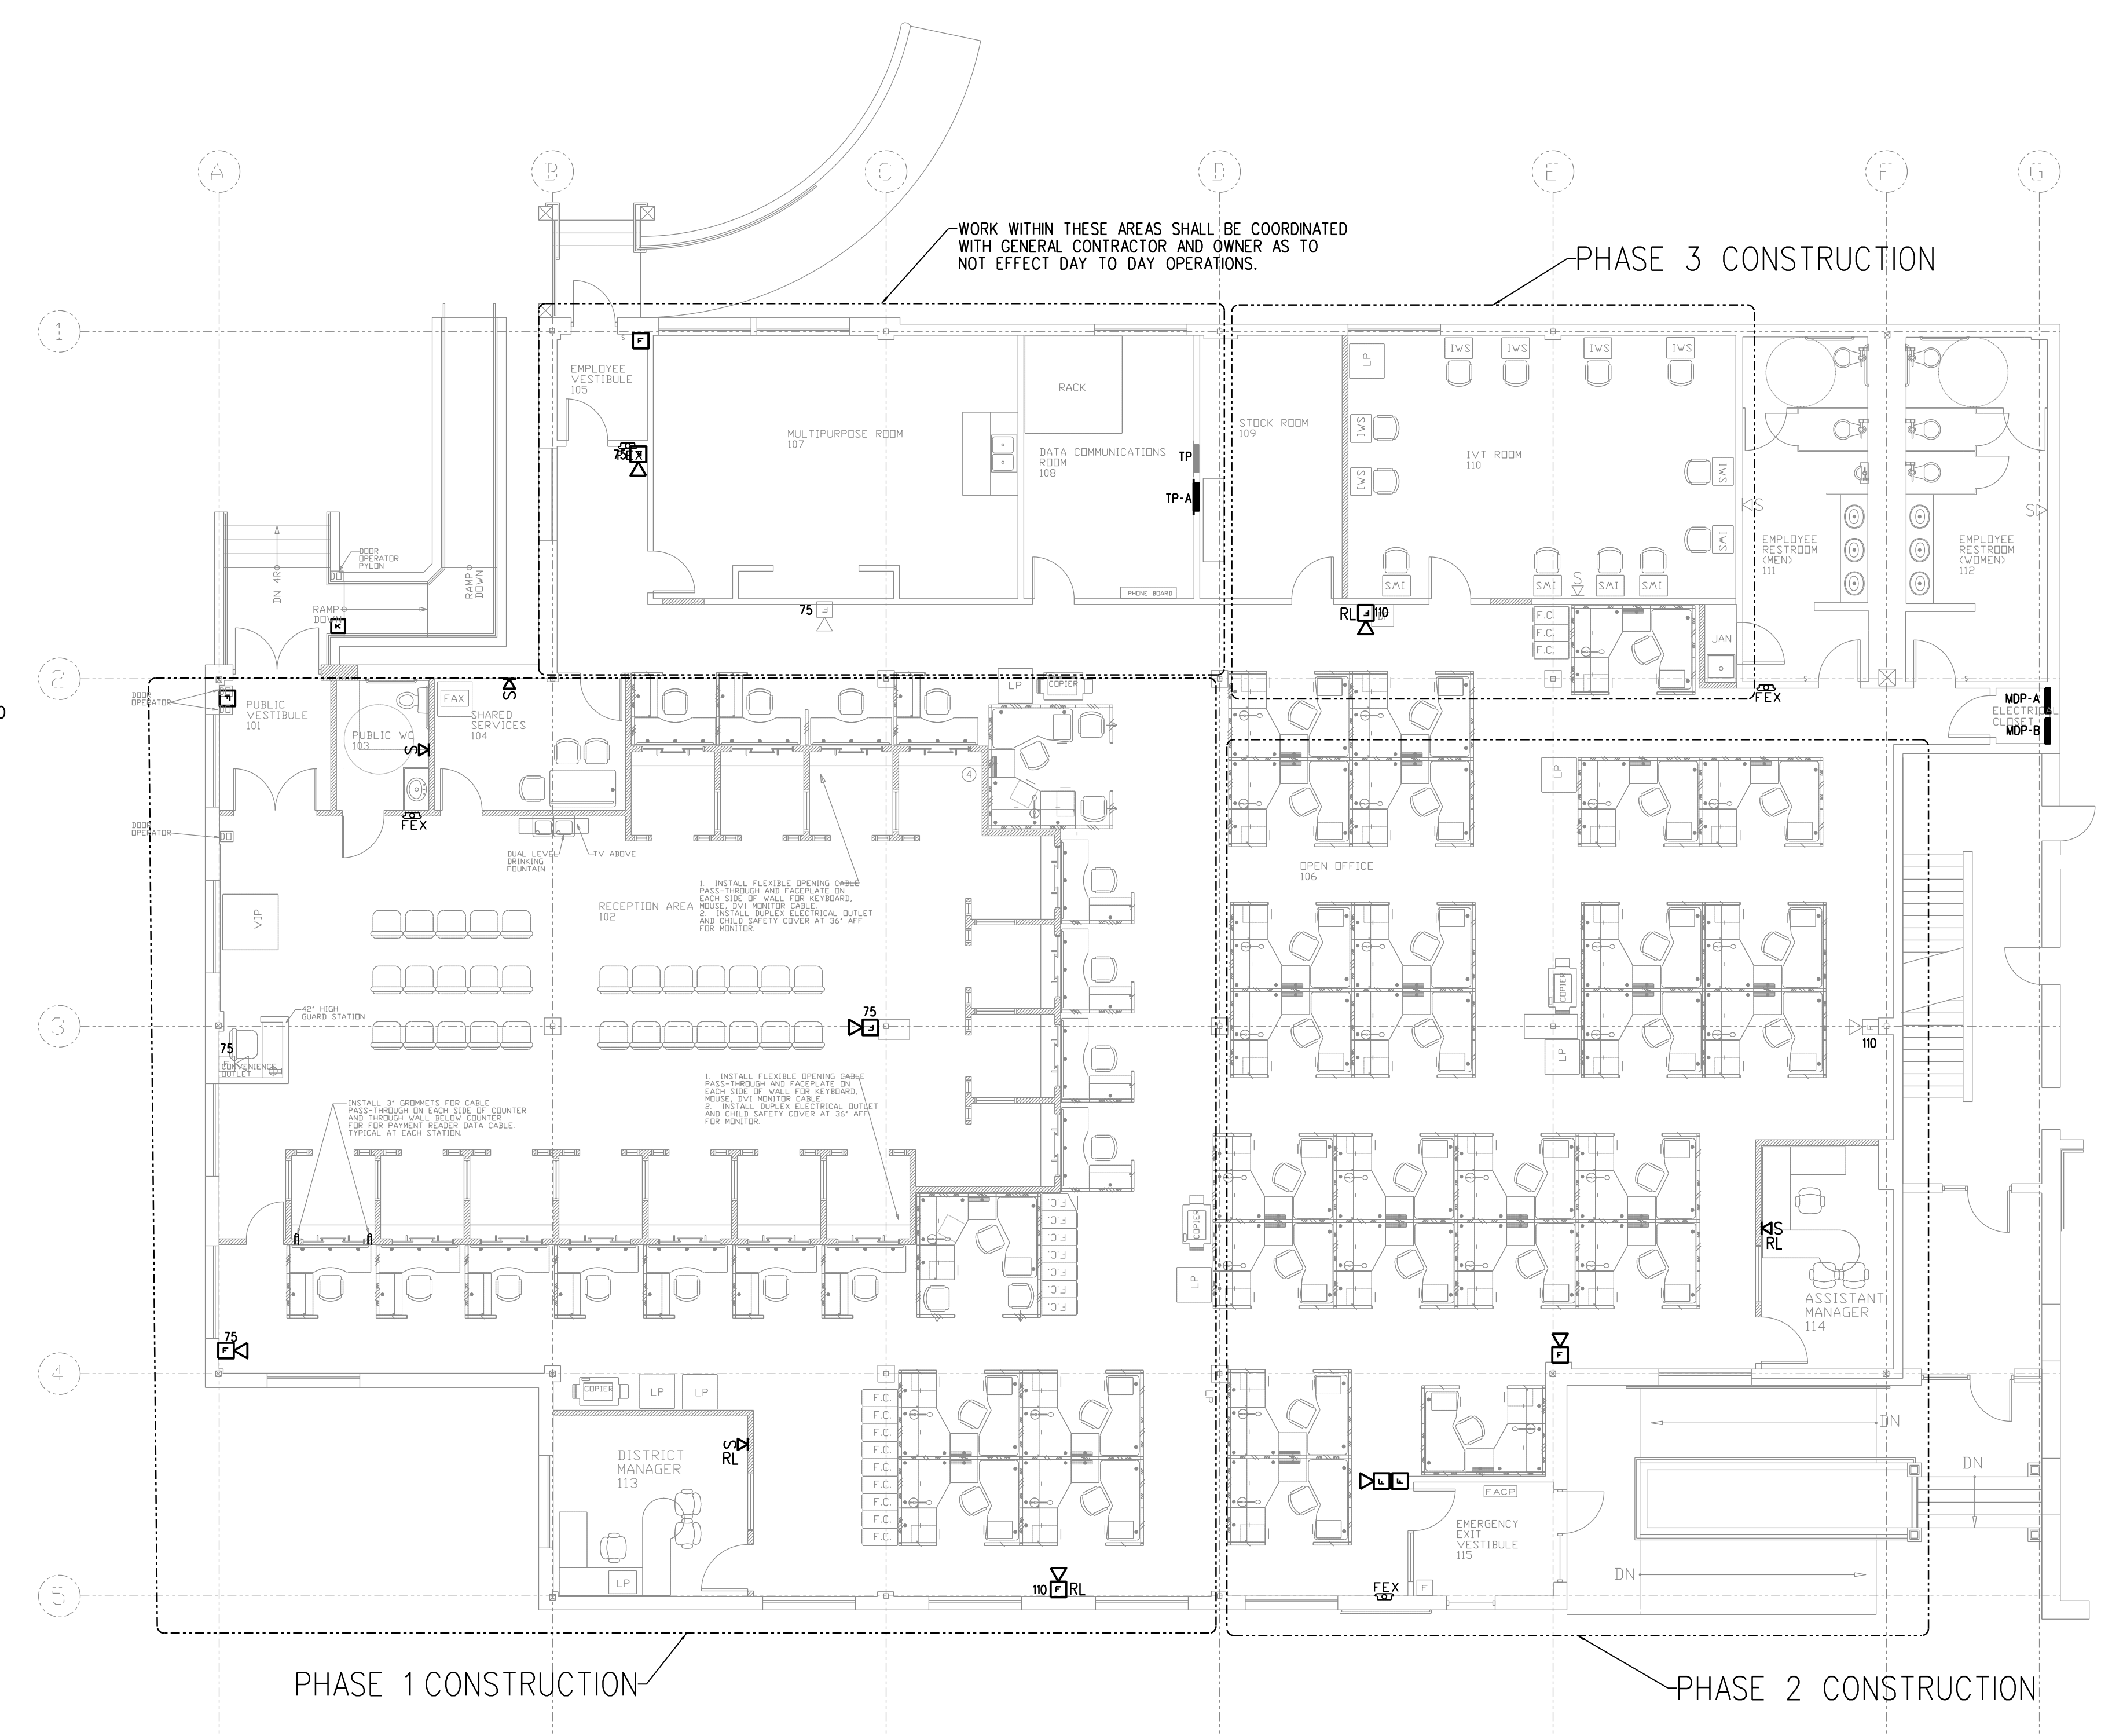

PROPERTY OF THE UNITED STATES GOVERNMENT  
 FOR OFFICIAL USE ONLY  
 Do not remove this notice  
 Properly destroy documents when no longer needed