
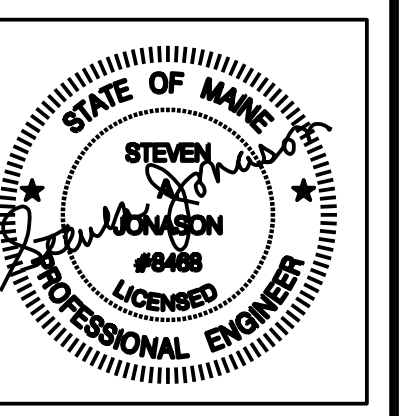


Richard Curtis & Associates
 PO Box 9730-1150
 Portland, ME 04104-5030
 Phone: (207)797-6300
 Fax: (207)797-6303
 rcurtisassociates@maine.rr.com

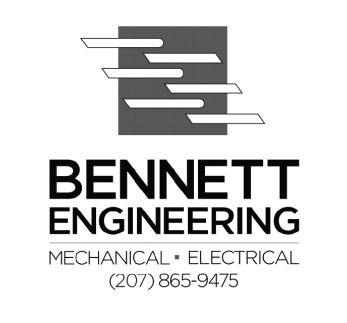

Owner:
SSA REALTY LLC

One City Center
 Portland, ME 04103


Contractor:
DMC PAINTING & REMOLDING
 59 Sanford St
 Portland, ME 04103
 207-856-1838

Project:
RENOVATIONS TO SSA OFFICES
 550 Forest Avenue
 Portland, ME 04103

Project No: 10403

Drawing Title:
ELECTRICAL DEMOLITION PART PLAN
 Scale: 1/8"=1'-0"
 Date: 09 Dec 2016
 Revision Dates:
 10/21/16-75% Progress
 12/09/16-Final Review
 1/04/17-For Permit

Drawing Number:
ED-2

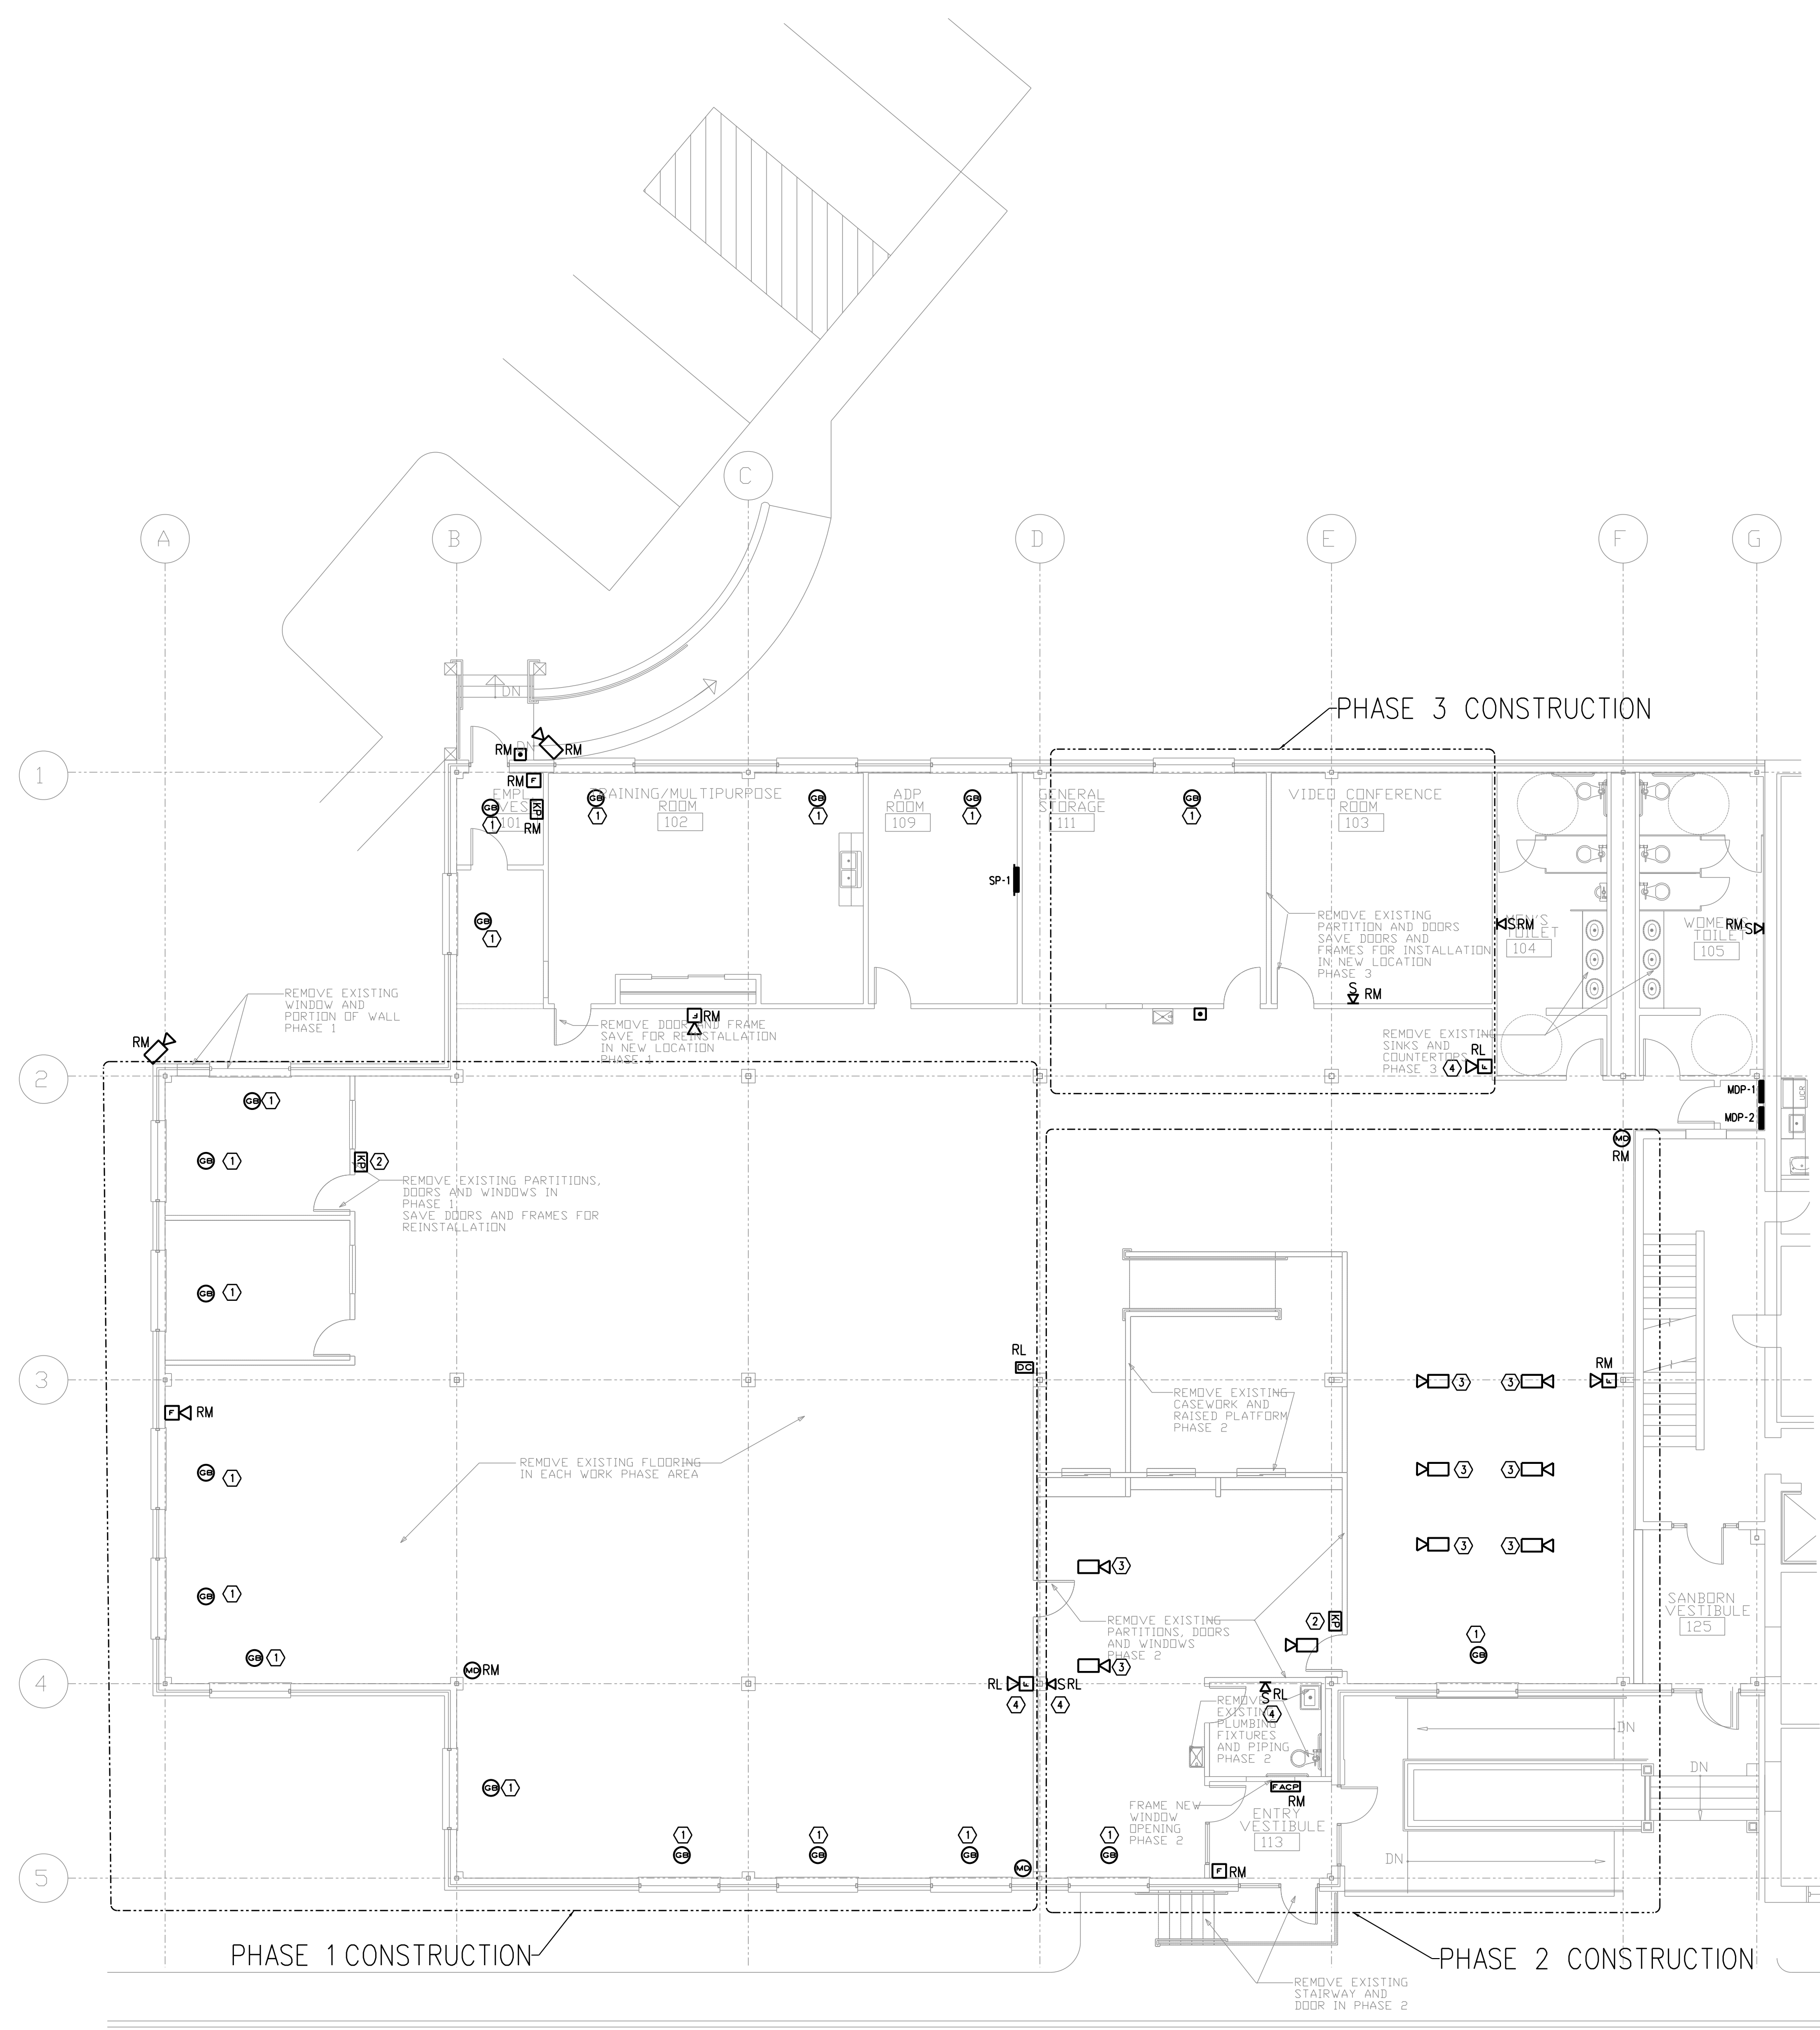

ELECTRICAL DEMOLITION NOTES

- ① EXISTING GLASS BREAK SECURITY SENSORS SHALL BE REMOVED AND RE-INSTALLED INTO NEW CEILING.
- ② SECURITY KEY PADS SHALL BE RELOCATED. SEE SECURITY PLAN BE-5
- ③ SECURITY CAMERAS SHALL BE RELOCATED. SEE SECURITY PLAN BE-5
- ④ FIRE ALARM DEVICE SHALL BE RELOCATED, REFER TO DRAWING BE-4 FOR NEW LOCATIONS

RM - DENOTES EXISTING ELECTRICAL EQUIPMENT TO REMAIN
 RL - DENOTES EXISTING ELECTRICAL EQUIPMENT TO BE RELOCATED
 RV - DENOTES EXISTING ELECTRICAL EQUIPMENT TO BE REMOVED