


Richard Curtis & Associates

PO Box 9739-1150  
Portland, ME 04104-5039  
Phone: (207)797-6300  
Fax: (207)797-6303  
rcurtisassociates@maine.rr.com

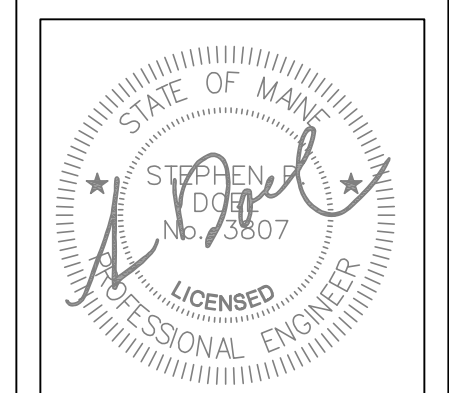

Owner:  
SSA REALTY LLC

One City Center  
Portland, ME 04103

Contractor:  
DMC PAINTING & REMOLDING  
59 Sanford St  
Portland, ME 04103  
207-856-1838

Project:  
RENOVATIONS TO SSA OFFICES  
550 Forest Avenue  
Portland, ME 04103


Project No: 10403

Drawing Title:  
DEMO FLOOR PLAN

Scale: 1/8"=1'-0"  
Date: 09 Dec 2016  
Revision Dates:  
10/21/16-75% Progress  
12/09/16-Final Review  
1/04/17-For Permit

Drawing Number:

M1.2

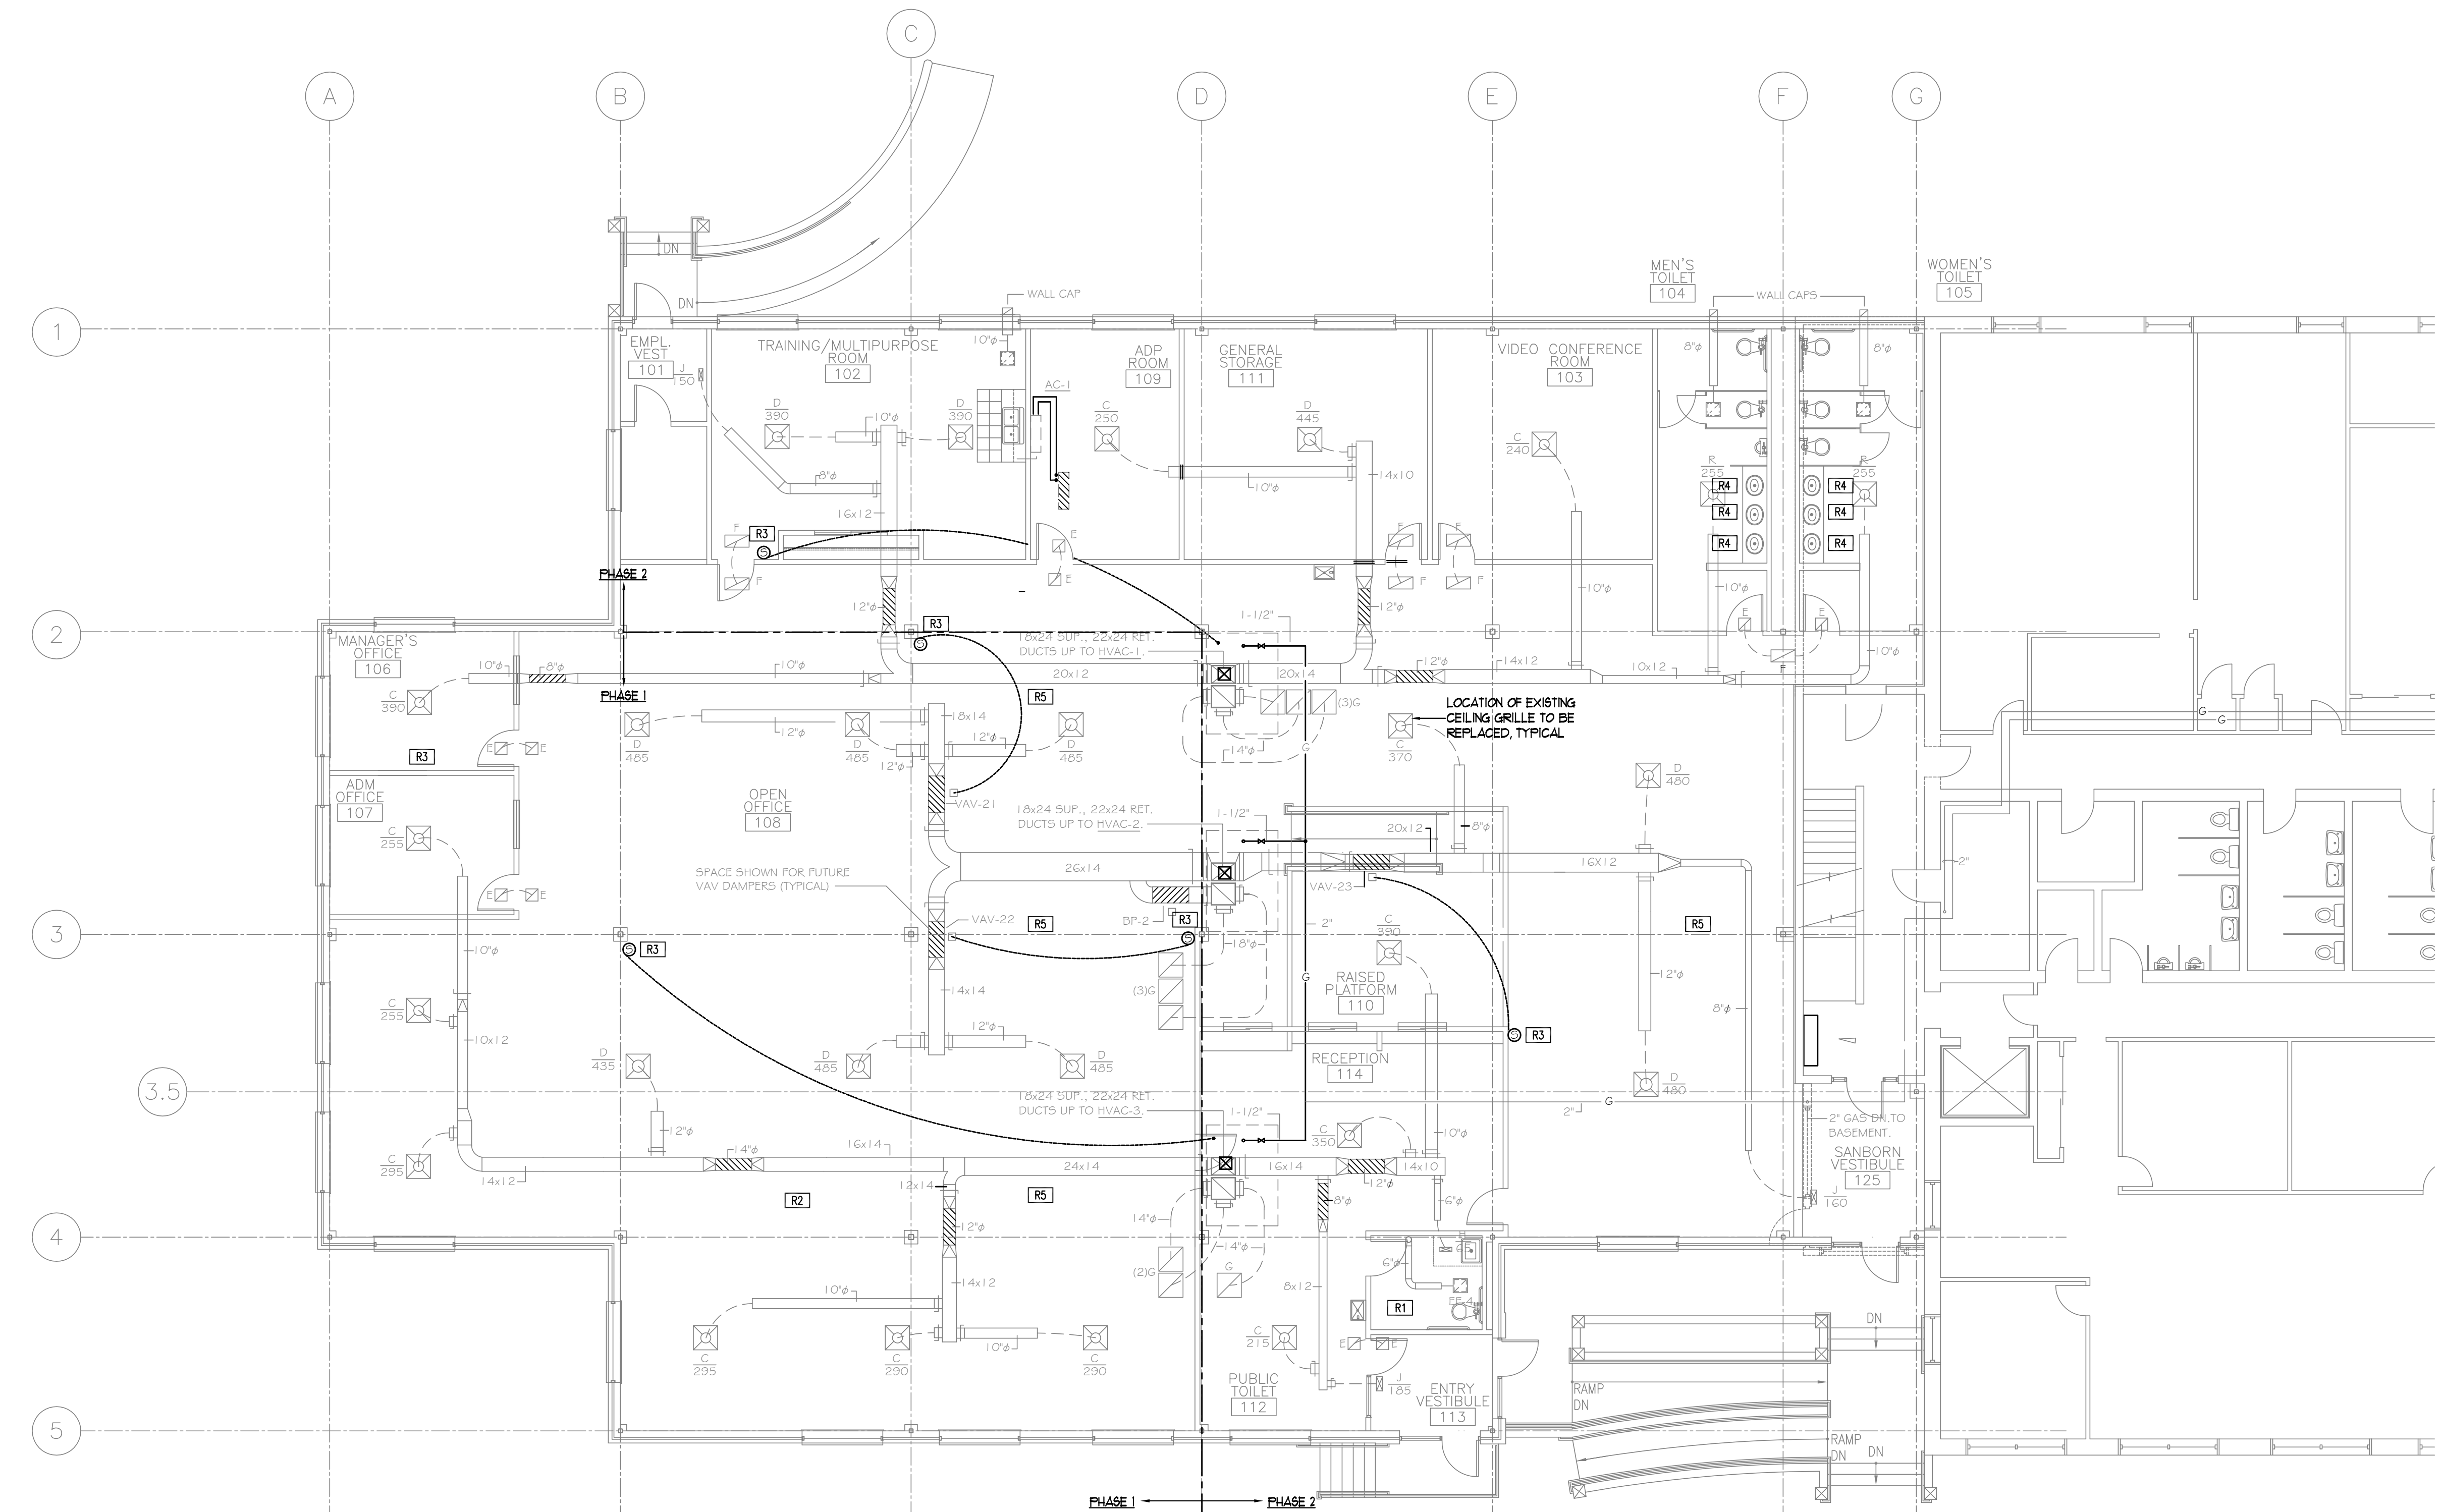

**General Mechanical Demolition Notes:**  
R1 - Remove existing exhaust fan and ductwork. Remove existing plumbing fixtures and piping and cap.  
R2 - Remove and replace existing grilles, registers and diffusers as indicated on the new conditions plan. Modify existing ductwork as required.  
R3 - Relocate existing room thermostats / sensors as required for the new layout.  
R4 - Remove and replace existing lavatories and faucets.  
R5 - Modify / remove existing ductwork to match new layout.

