





WHIPPLE —  
 CALLENDER  
 ARCHITECTS

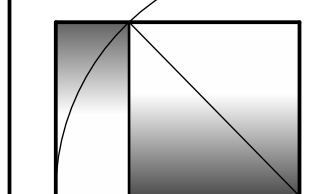

136 PLEASANT AVE.  
 PORTLAND, ME 04103  
 P 207.115.2616  
 F 207.115.5631  
 www.whipplecallender.com


DATE	DESCRIPTION

DATE: 01 JAN 06  
 CHECKED BY: JAD  
 DRAWN BY: Initials  
 JOB: ##-XXX  
 SHEET TITLE:

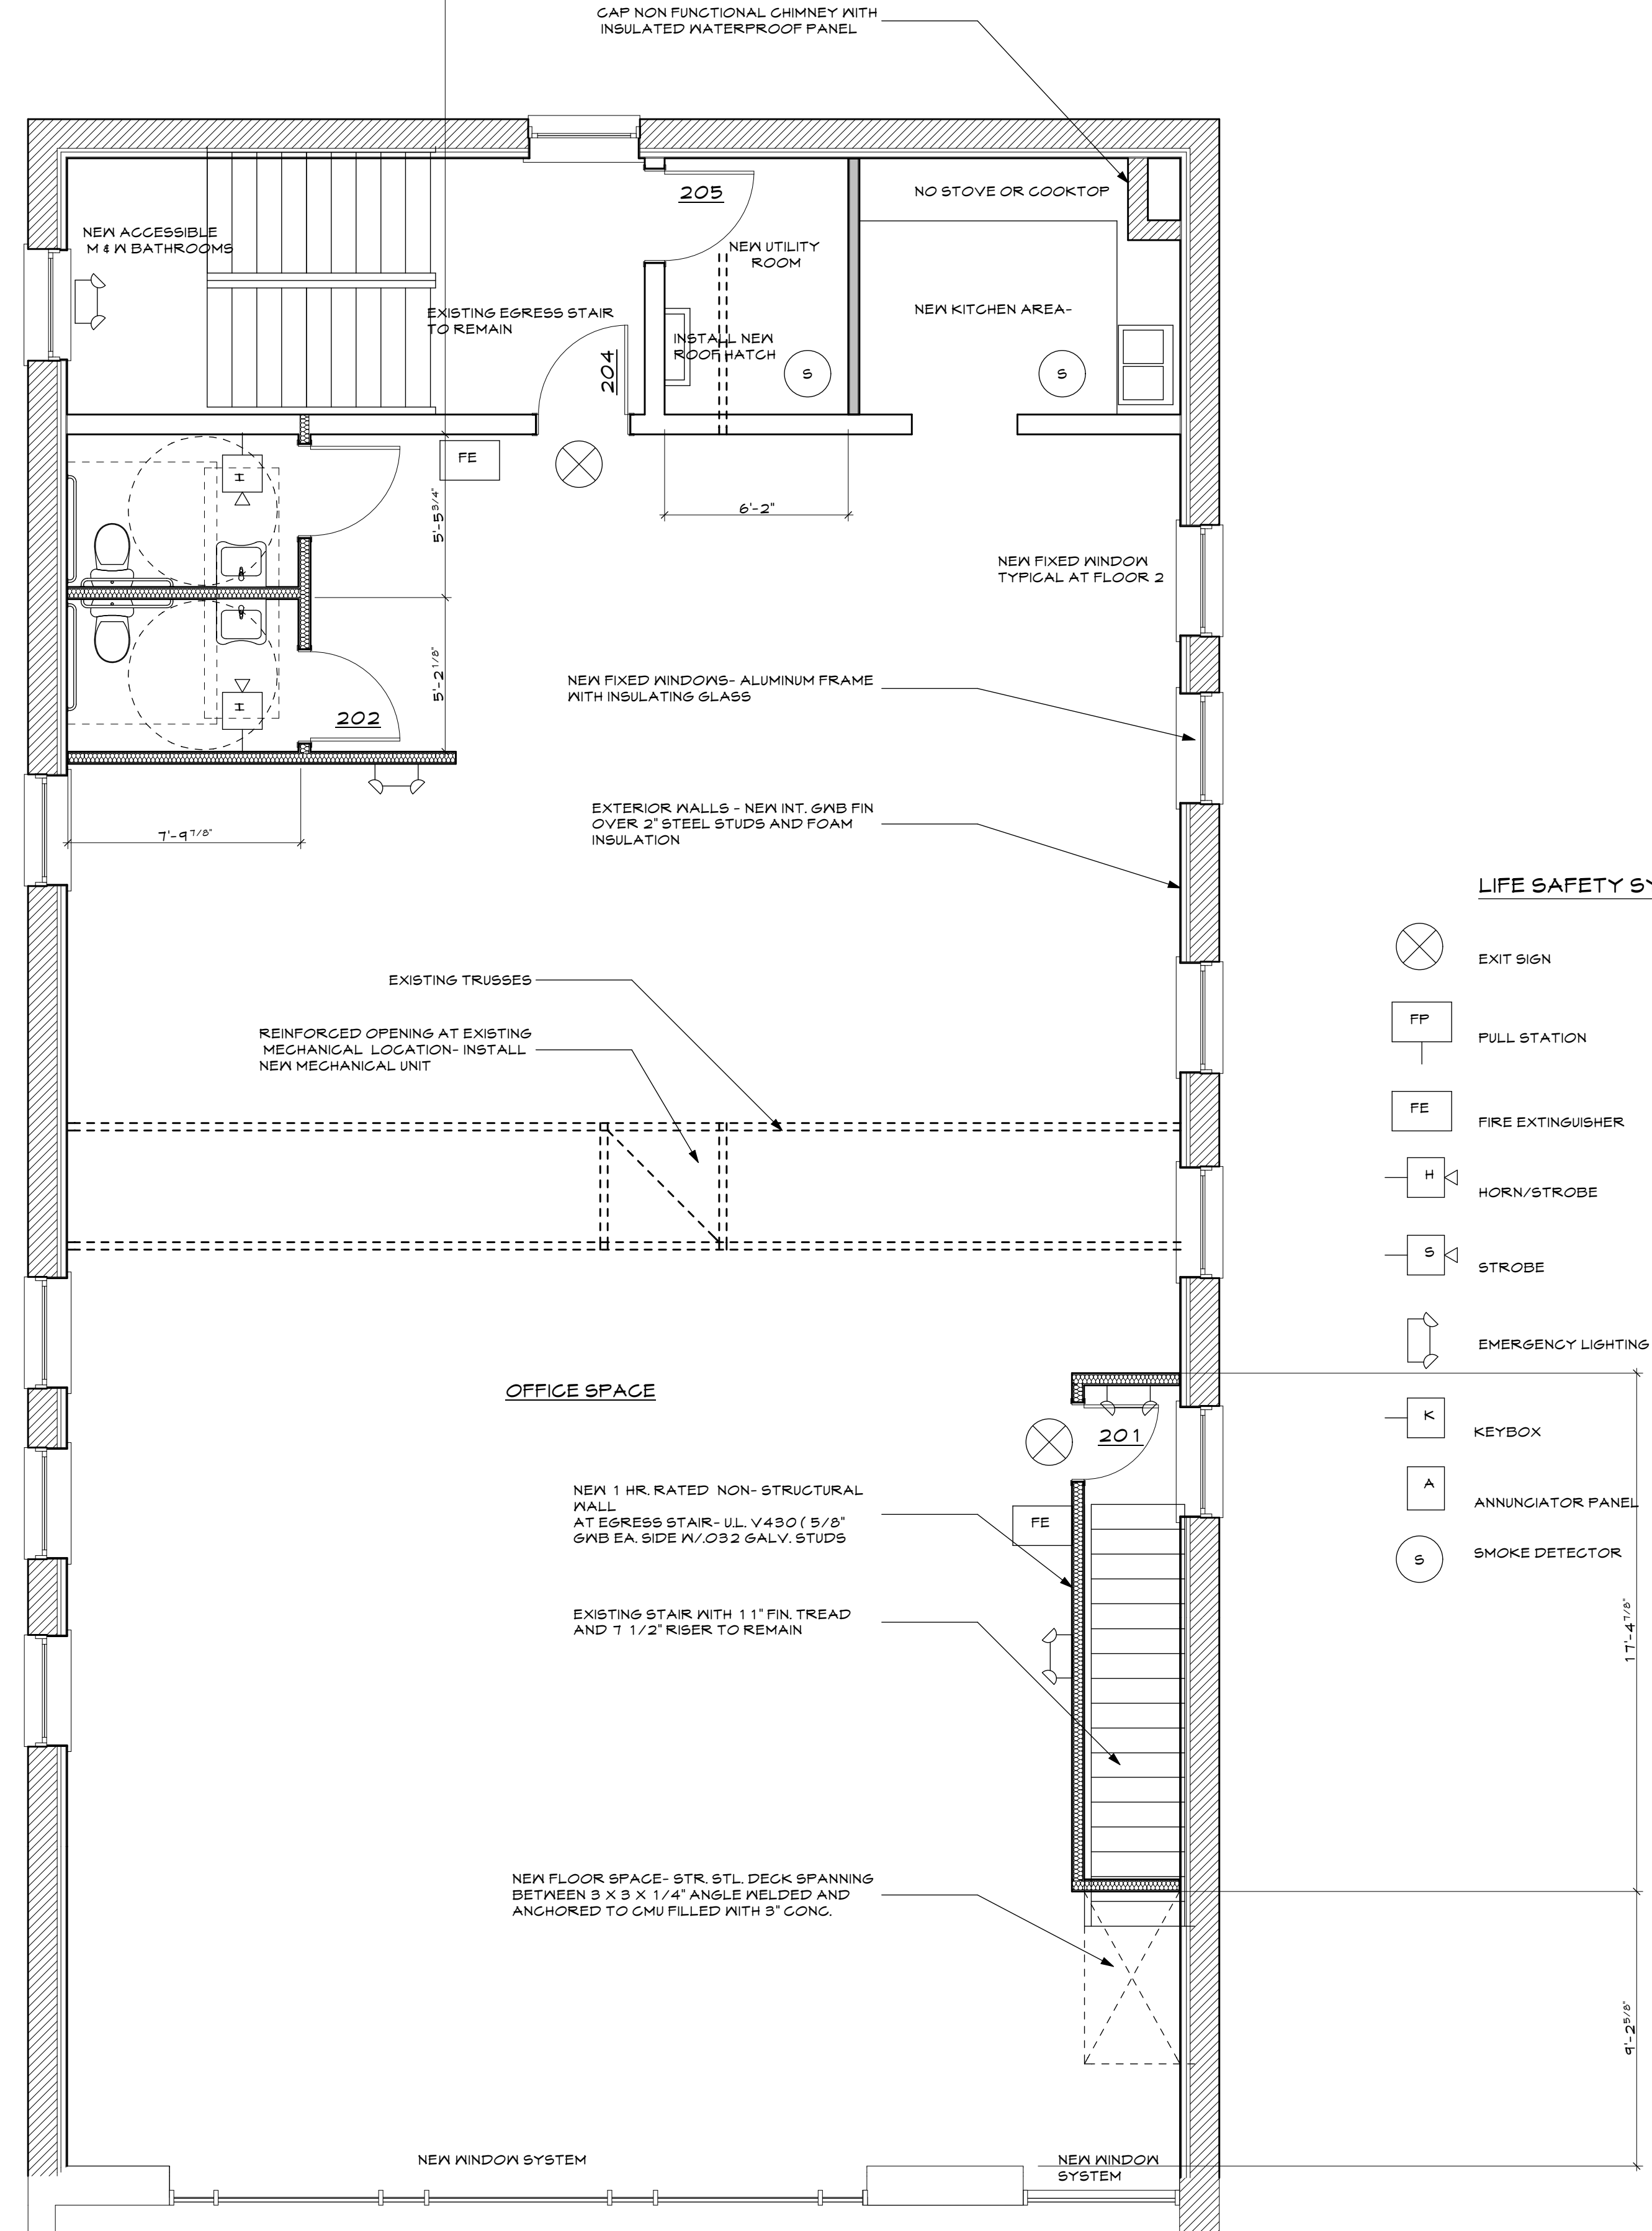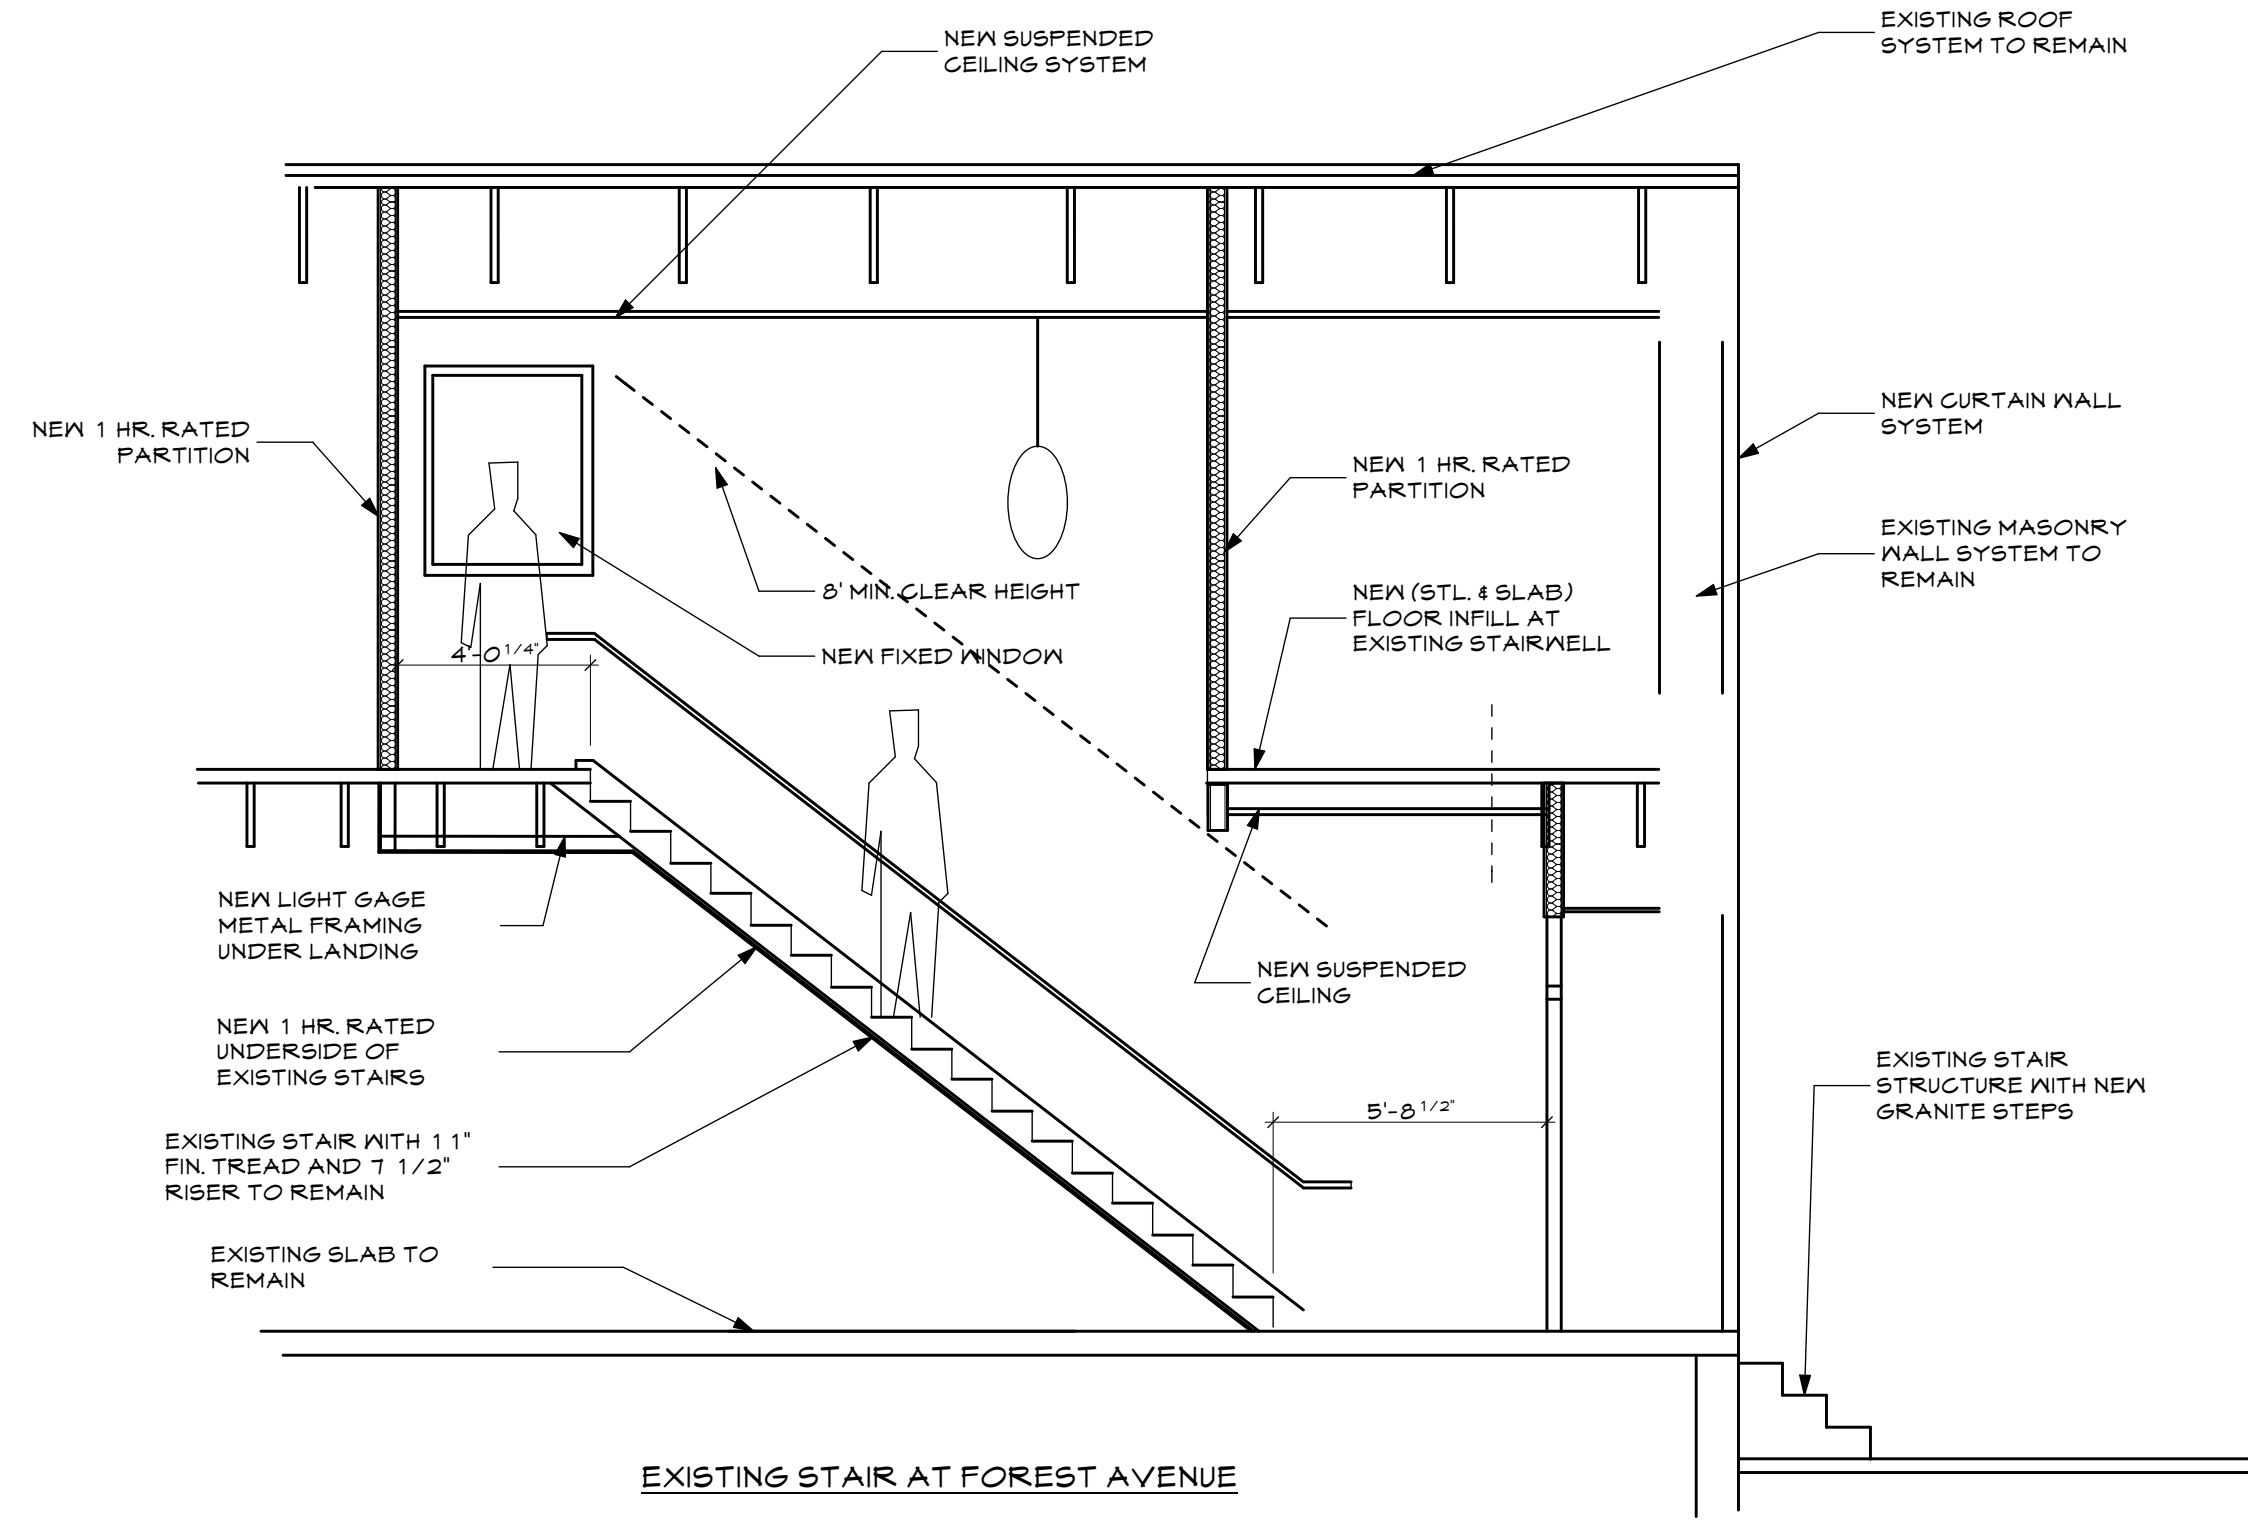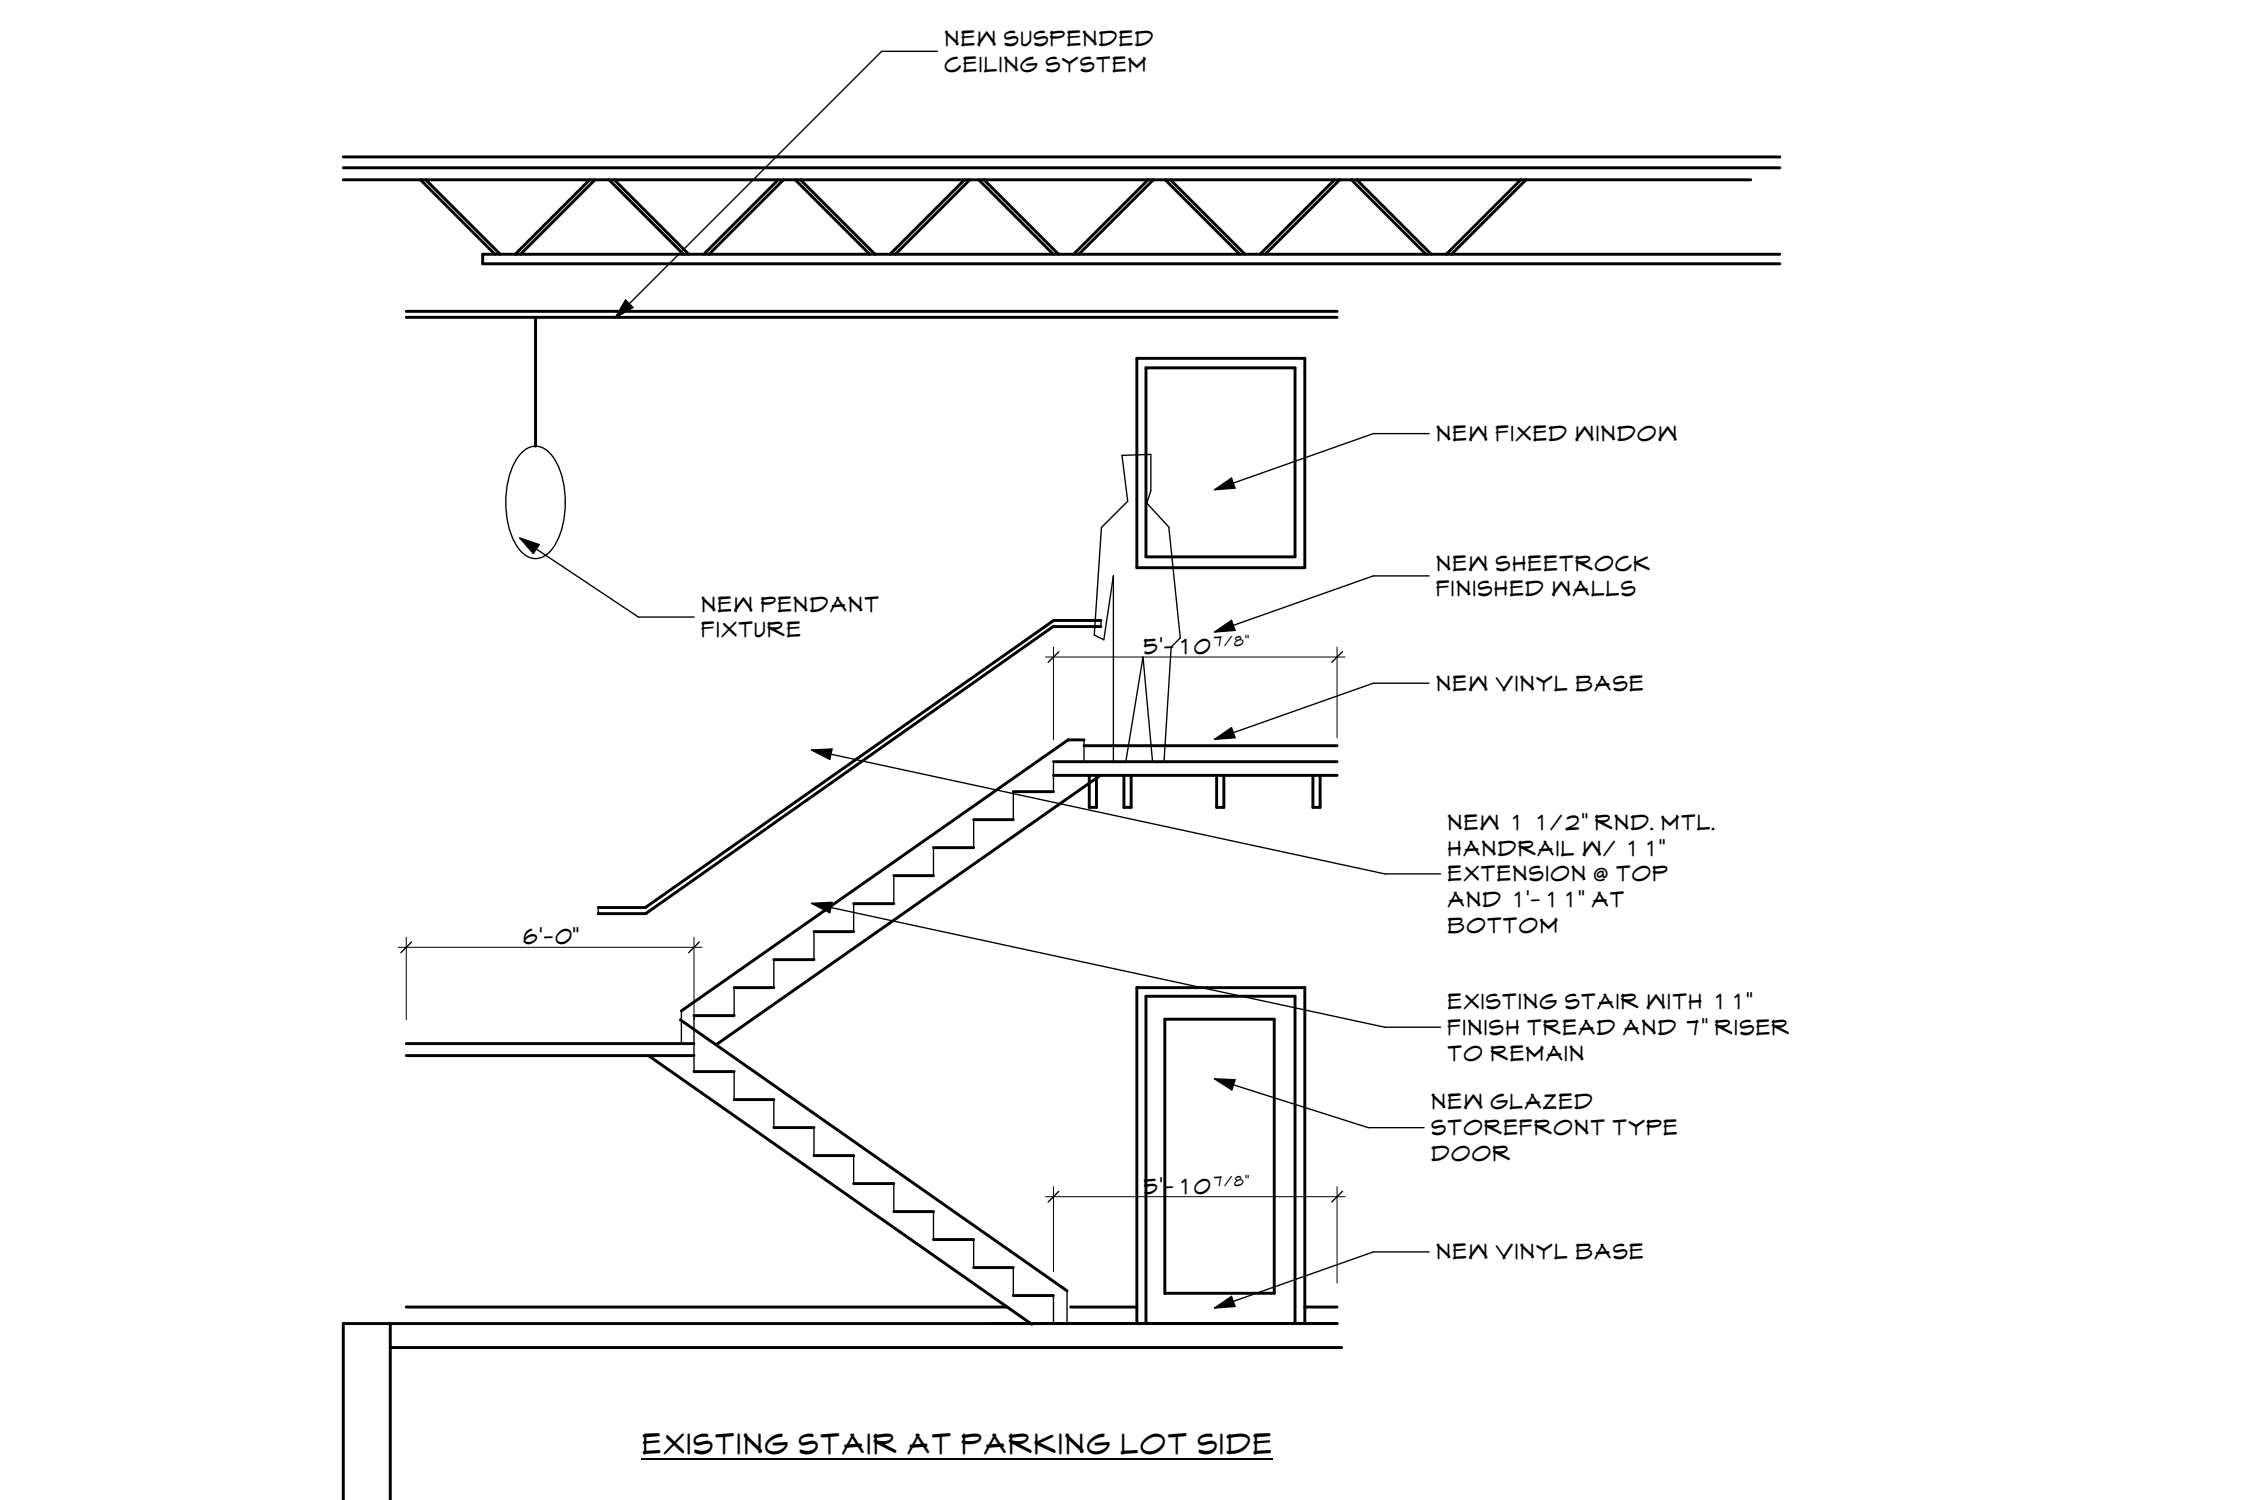


**1 SECOND FLOOR PLAN**  
 A1.2 SCALE: 1/4" = 1'-0"

- LIFE SAFETY SYMBOLS**
- EXIT SIGN
  - FULL STATION
  - FIRE EXTINGUISHER
  - HORN/STROBE
  - STROBE
  - EMERGENCY LIGHTING
  - KEYBOX
  - ANNUNCIATOR PANEL
  - SMOKE DETECTOR

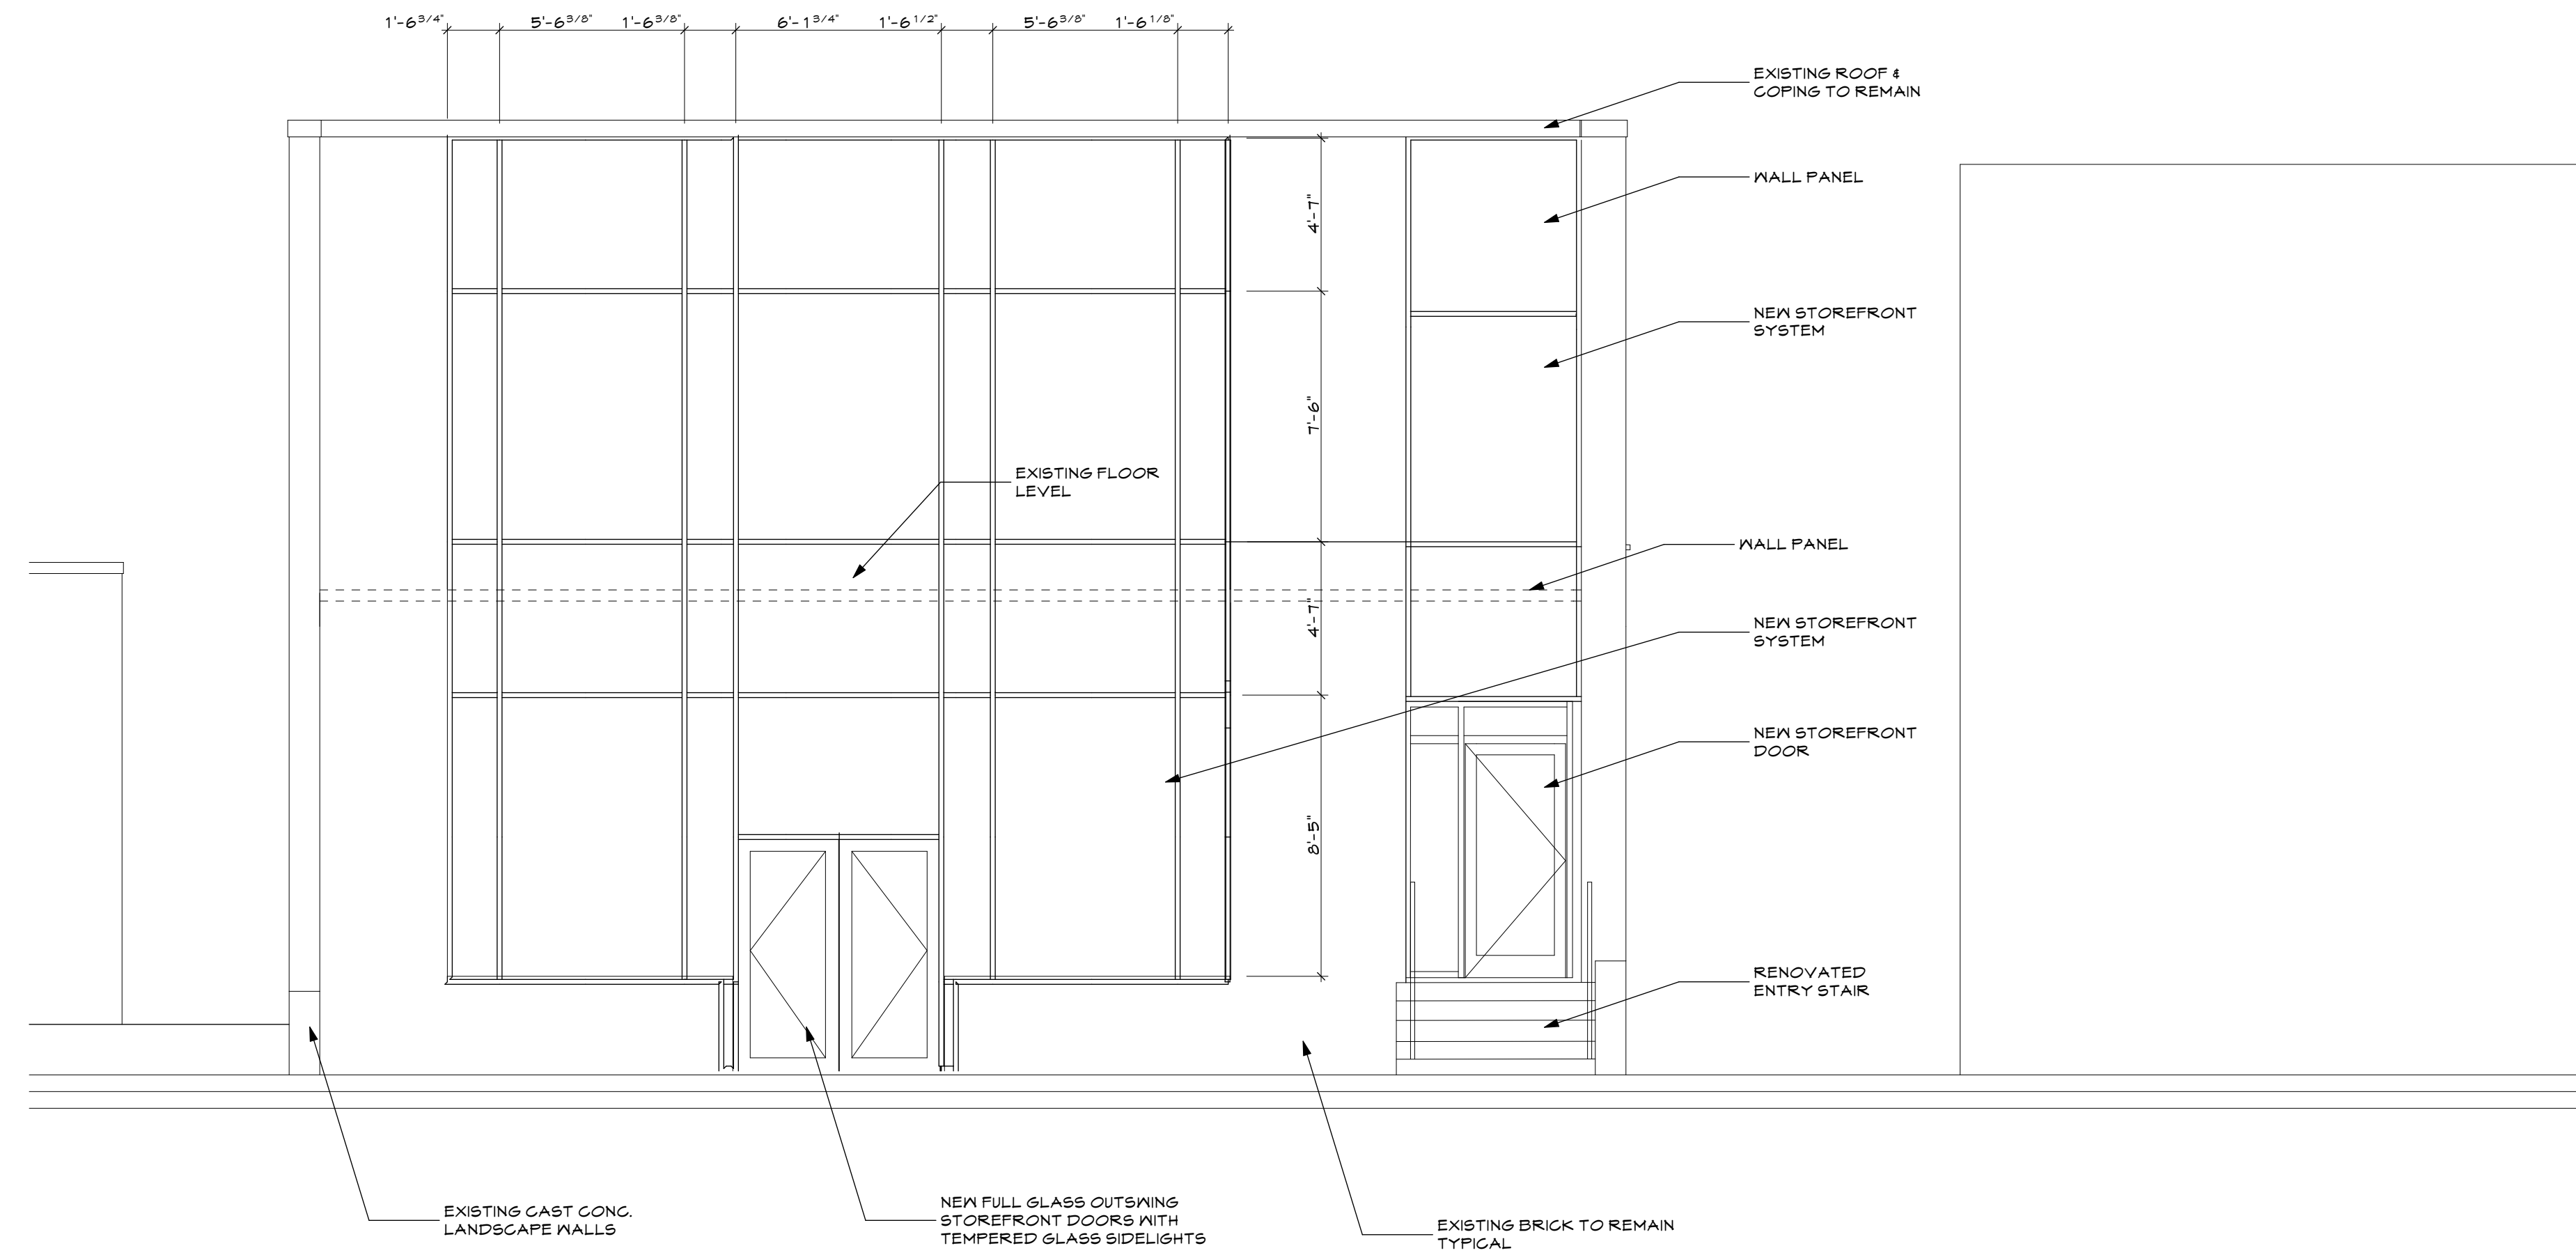


1 Front Elevation  
 A2.1 SCALE: 1/4" = 1'-0"

561 FOREST AVENUE  
 PORTLAND, MAINE  
 561 FOREST AVENUE

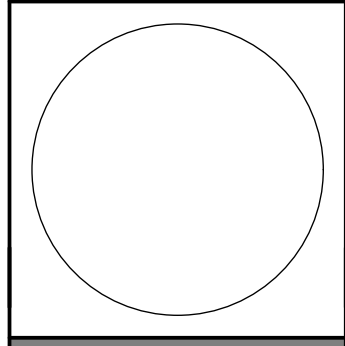

WHIPPLE —  
 CALLENDER  
 ARCHITECTS

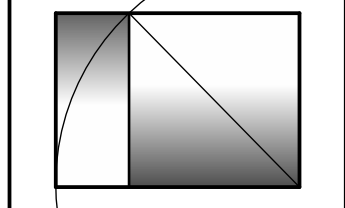

136 PLEASANT AVE.  
 PORTLAND, ME 04103  
 P 207.115.2616  
 F 207.115.5631  
 www.whipplecallender.com

MARK	DATE	DESCRIPTION

DATE: 01 JAN 06  
 CHECKED BY: JAD  
 DRAWN BY: Initials  
 JOB: ##-XXX  
 SHEET TITLE:

**A2.1**

THIS DRAWING IS AN INSTRUMENT OF SERVICE AND SHALL REMAIN THE PROPERTY OF WHIPPLE CALLENDER ARCHITECTS. IT SHALL NOT BE USED FOR ANY OTHER PURPOSE THAT FOR WHICH IT IS SPECIFICALLY FURNISHED.

