
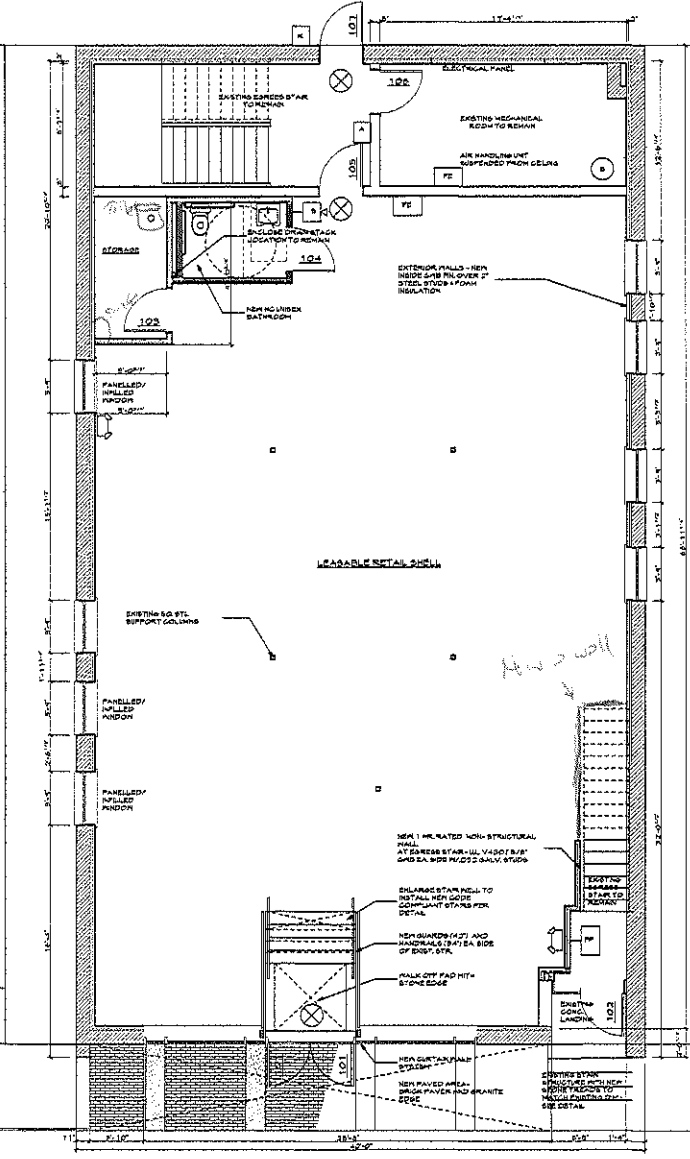
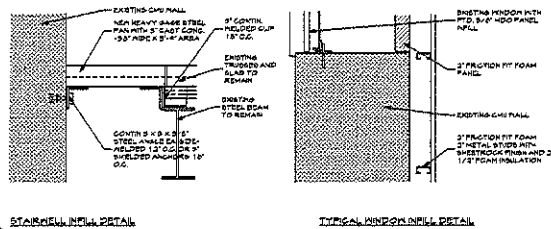
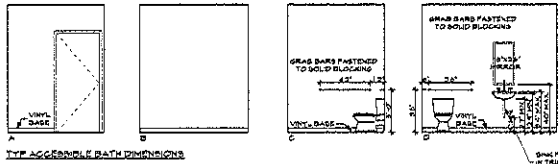


Existing

| DOOR SCHEDULE | | | | | |
|---------------|----------------------|---------------|------|---------------------|---|
| MARK | LOCATION | UNIT SIZE | TYPE | FRAME/WORK FUNCTION | NOTES/REMARKS |
| 101 | RETAIL TO EXTERIOR | 3'-0" x 7'-0" | A | 4 | 1 1/2 HR. RATED GLASS DOOR / RATED VISION PANEL |
| 102 | OFFICE TO EXTERIOR | 3'-0" x 7'-0" | A | 4 | 1 1/2 HR. RATED GLASS DOOR / RATED VISION PANEL |
| 103 | RETAIL TO STORAGE | 3'-0" x 7'-0" | D | 3 | 1 1/2 HR. RATED GLASS DOOR / RATED VISION PANEL |
| 104 | RETAIL TO BATHROOM | 3'-0" x 7'-0" | D | 3 | 1 1/2 HR. RATED GLASS DOOR / RATED VISION PANEL |
| 105 | RETAIL TO EXIT | 3'-0" x 7'-0" | C | 3 | 1 1/2 HR. RATED GLASS DOOR / RATED VISION PANEL |
| 106 | STAIR TO MECHANICAL | 3'-0" x 7'-0" | D | 3 | 1 1/2 HR. RATED GLASS DOOR / RATED VISION PANEL |
| 107 | STAIR TO EXTERIOR | 3'-0" x 7'-0" | A | 4 | 1 1/2 HR. RATED GLASS DOOR / RATED VISION PANEL |
| 201 | OFFICE WALK TO STAIR | 3'-0" x 7'-0" | C | 3 | 1 1/2 HR. RATED GLASS DOOR / RATED VISION PANEL |
| 202 | OFFICE TO BATHROOM | 3'-0" x 7'-0" | D | 2 | 1 1/2 HR. RATED GLASS DOOR / RATED VISION PANEL |
| 203 | OFFICE TO BATHROOM | 3'-0" x 7'-0" | D | 2 | 1 1/2 HR. RATED GLASS DOOR / RATED VISION PANEL |
| 204 | RETAIL TO EXIT | 3'-0" x 7'-0" | C | 3 | 1 1/2 HR. RATED GLASS DOOR / RATED VISION PANEL |
| 205 | STAIR TO UTILITY | 3'-0" x 7'-0" | D | 3 | 1 1/2 HR. RATED GLASS DOOR / RATED VISION PANEL |

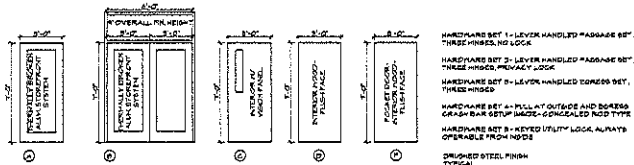

EXISTING 2 STORY BUILDING

LIFE SAFETY SYMBOLS

- EXIT SIGN
- FULL STATION
- FIRE EXTINGUISHER
- HORN/STROBE
- STROBE
- EMERGENCY LIGHTING
- KEYBOX
- NAVIGATOR PANEL
- SMOKE DETECTOR

FIRST FLOOR PLAN
SCALE 1/4" = 1'-0"

561 FOREST AVENUE
PORTLAND, MAINE

WHIPPLE -
CALLENDER
ARCHITECTS

184 PLEASANT AVE
PORTLAND, ME 04103
P 207.773.2900
F 207.773.2903
WWW.WHIPPLECALLENDER.COM

| NO. | DATE | DESCRIPTION |
|-----|------|-------------|
| | | |
| | | |
| | | |
| | | |
| | | |
| | | |
| | | |
| | | |
| | | |

DATE: 11.11.10
DESIGNED BY: JAD
DRAWN BY: JAD
CHECKED BY: JAD
SCALE: 1/4" = 1'-0"
SHEET NO.: FIRST FLOOR PLAN

AL.1

THIS DRAWING IS AN INSTRUMENT OF SERVICE AND SHALL REMAIN THE PROPERTY OF WHIPPLE-CALLENDER ARCHITECTS. IT SHALL NOT BE REPRODUCED FOR ANY OTHER PURPOSE WITHOUT THE WRITTEN PERMISSION OF WHIPPLE-CALLENDER ARCHITECTS.