


LEGEND: REMOVALS & SALVAGE

- SEE ALSO - NOTES SPECIFIC TO EACH FLOOR IN VARIOUS LOCATIONS
- REMOVE PARTITION AND/OR EXTERIOR WALL, ASSEMBLY TO EXTENT INDICATED, INCLUDES DOORS & DOOR FRAMES LOCATED WITHIN PARTITION, THICKNESS VARY, FOR PORTIONS REMOVED FOR FUTURE DOOR INSTALLATION, SEE FLOOR PLANS.
- REMOVE DOOR, HARDWARE, FRAME, & THRESHOLD (AS INDICATED BY DOOR REMOVAL TYPE) WHERE REMOVAL TYPE IS NOT SPECIFIED, SALVAGE ALL "ORIGINAL" COMPONENTS & TAG WITH ORIGINAL LOCATION, STORE PER OWNER DIRECTIVE.
- REFER TO KEY NOTES FOR DESCRIPTION OF REMOVALS AS ANNOTATED BY NUMBER.
- REMOVE EXISTING SLAB / FLOOR / ROOF ASSEMBLY.
- REMOVE WINDOW, HARDWARE, & FRAME, (AS INDICATED BY WINDOW REMOVAL TYPE) WHERE REMOVAL TYPE IS NOT SPECIFIED, SALVAGE ALL "ORIGINAL" COMPONENTS & TAG WITH ORIGINAL LOCATION, STORE PER OWNER DIRECTIVE.

KEY NOTES: REMOVALS & SALVAGE

- A1** REMOVE ROOF OVER KITCHEN + PORCH IN ITS ENTIRETY, SALVAGE PORTION OF EAVE FOR PROFILE SAMPLE
 - A2** REMOVE PARTITION TO EXTENT SHOWN
 - A3** REMOVE FINISHED FLOOR TO EXTENT SHOWN
 - A4** REMOVE FOUNDATION TO EXTENT SHOWN
 - A5** REMOVE WINDOW
 - A6** REMOVE DOOR + FRAME
 - A7** REMOVE BULKHEAD, BULKHEAD FOUNDATION, AND STAIRS
 - A8** REMOVE PORCH IN ITS ENTIRETY, SALVAGE COLUMNS FOR PROFILE SAMPLES
 - A9** REMOVE HEARTH DOWN TO SUBFLOOR / FRAMING & HEARTH WALLS
 - A10** REMOVE DRIVEWAY TO EXTENT SHOWN
 - A11** REMOVE CABINETS & COUNTERTOPS TO EXTENT SHOWN
 - A12** REMOVE CEILINGS & COVES. IF COVES / DROPPED CEILINGS ARE STRUCTURAL / NEEDED FOR PLUMBING CHASES, CONTACT ARCHITECT.
 - A13** REMOVE PORCH DECKING + FRAMING
 - A14** REMOVE RADIATOR
 - A8** REMOVE GARAGE IN ITS ENTIRETY, INCLUDING SLAB & FOUNDATION
- CONTRACTOR TO BRING ORIEL WINDOW, WINDOWS, CABINETS, AND APPLIANCES (EXCEPT DISH WASHER) TO RESTORE
- SALVAGE LIGHT FIXTURES (SCHOOL HOUSE STYLE) FOR POSSIBLE REUSE

1 BASEMENT REMOVALS PLAN
AD101 SCALE: 1/2"=1'-0"

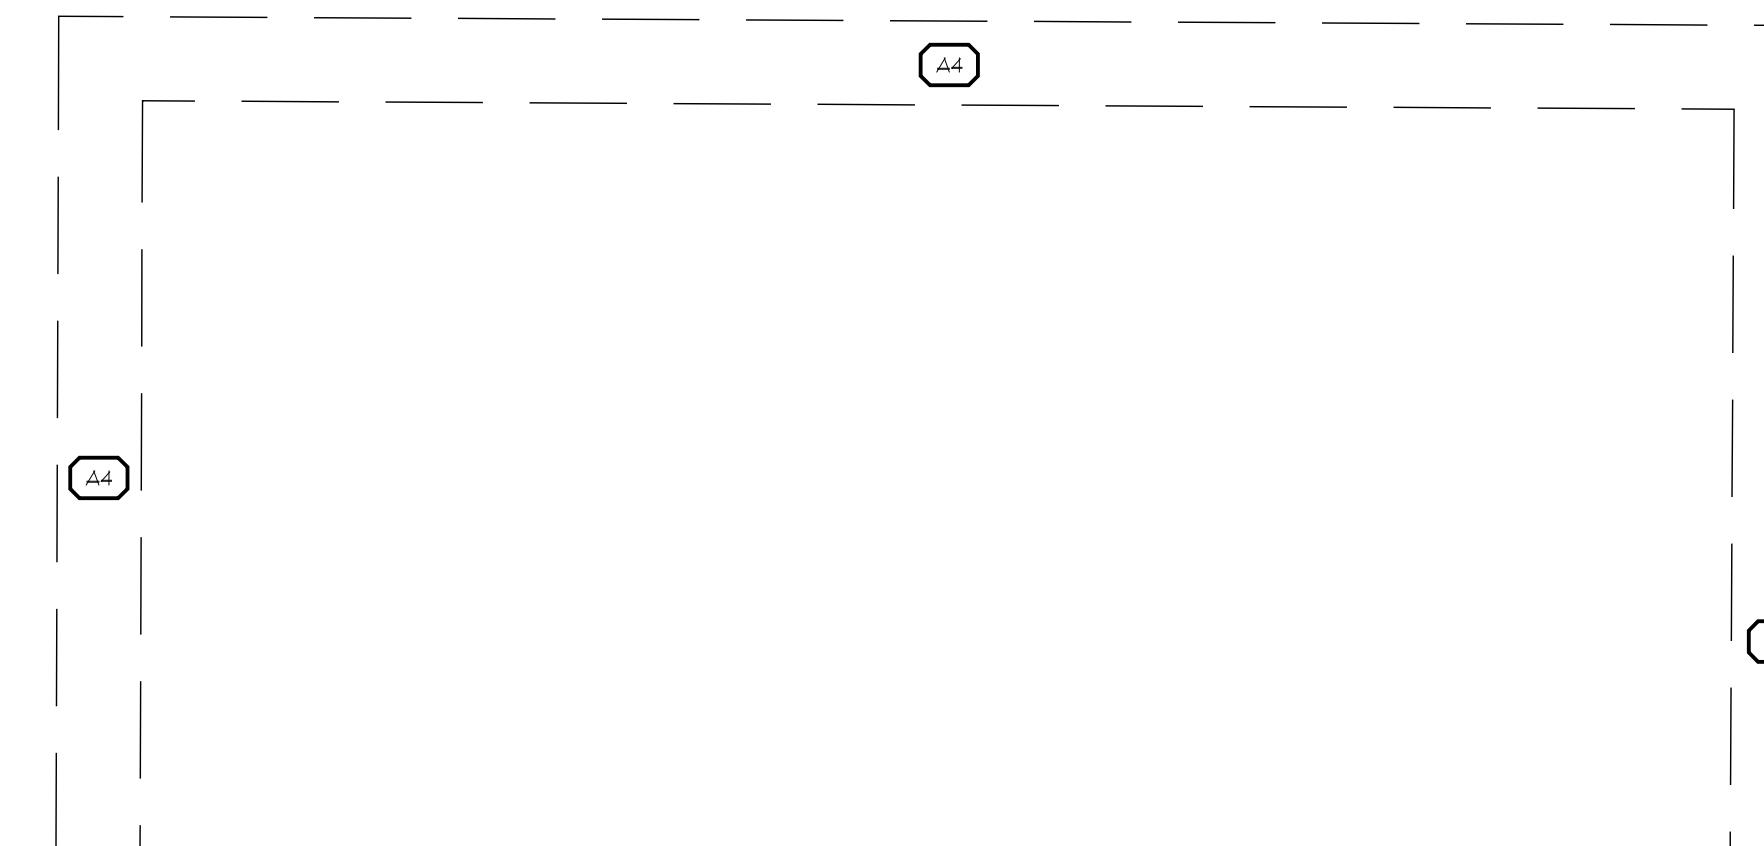

Civil Engineer
Landscape Architect

Structural Engineer
CASCO BAY ENGINEERING
424 FORE STREET
PORTLAND, ME 04101
Mechanical Engineers

Electrical Engineer
Client:
SELLERS-KEFFER
85 COYLE STREET
PORTLAND, ME 04101

- ISSUED FOR REVISIONS
1. 03.12.2015_SD PROGRESS
 2. 03.20.2015_SD PROGRESS
 3. 04.01.2015_DD PROGRESS
 4. 04.23.2015_FOR PERMIT

SELLERS-KEFFER
RESIDENCE
KITCHEN & GARAGE RENOVATIONS
PORTLAND, ME

TITLE
BASEMENT /
FOUNDATION
REMOVALS PLAN

DATE
04 / 23 / 2015

DRAWING #
AD100