



290 BAXTER BOULEVARD
 UNIT 1A - FIRST FLOOR
 EXISTING 3 STORY BRICK MULTI-UNIT RESIDENTIAL
 BUILDING
 CURRENT USE RESIDENTIAL CONDOS
 BUILDING BUILT IN 1930

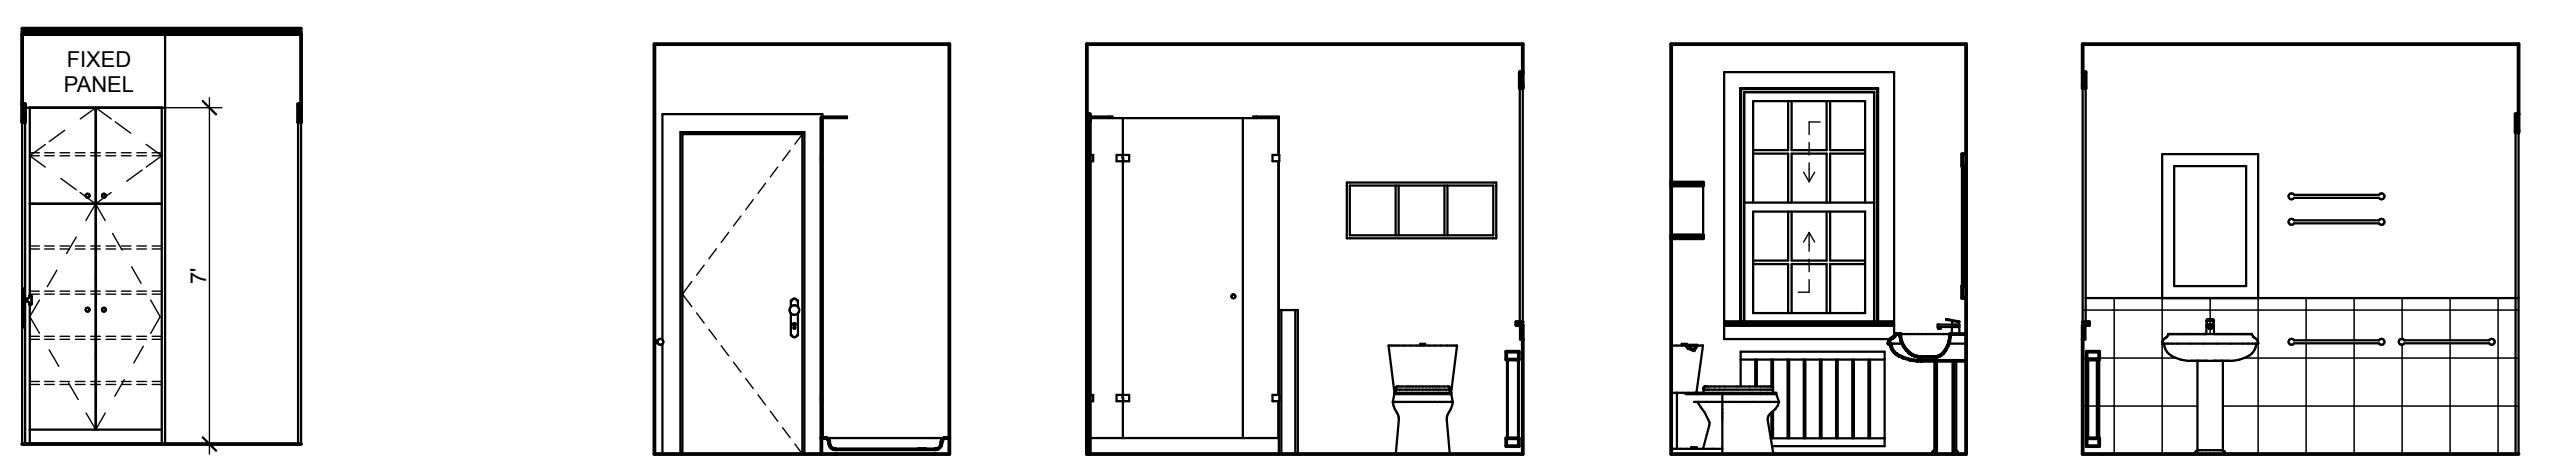


8 BATH HALL
 A1 SCALE: 1/4" = 1'-0"


9 MASTER BATH
 A1 SCALE: 1/4" = 1'-0"

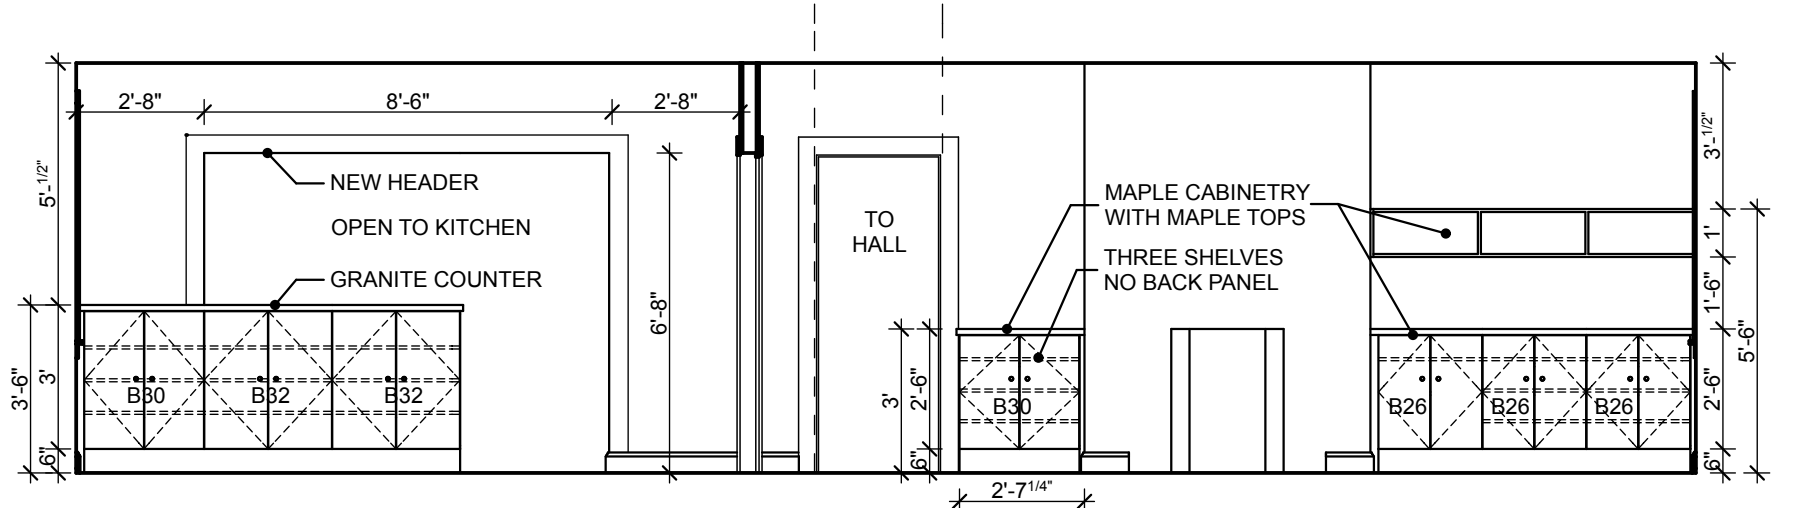



4 LIVING ROOM AND DINING ROOM
 A1 SCALE: 1/4" = 1'-0"

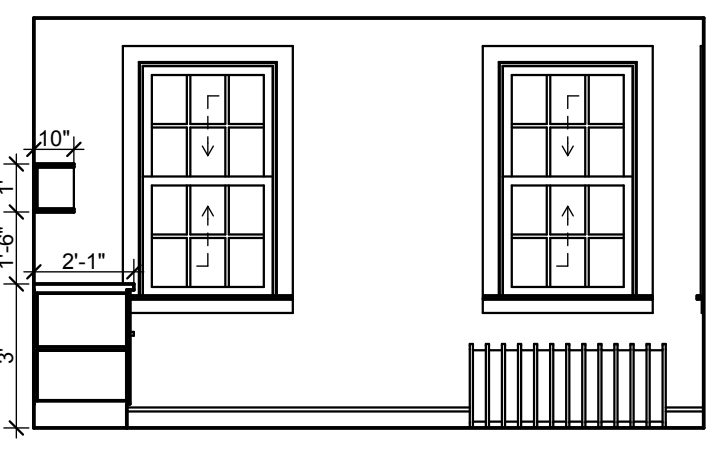




5 LIVING ROOM
 A1 SCALE: 1/4" = 1'-0"

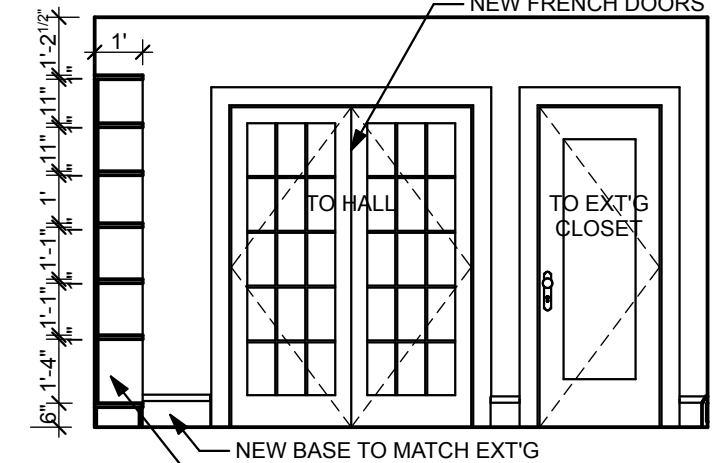

6 STUDY
 A1 SCALE: 1/4" = 1'-0"

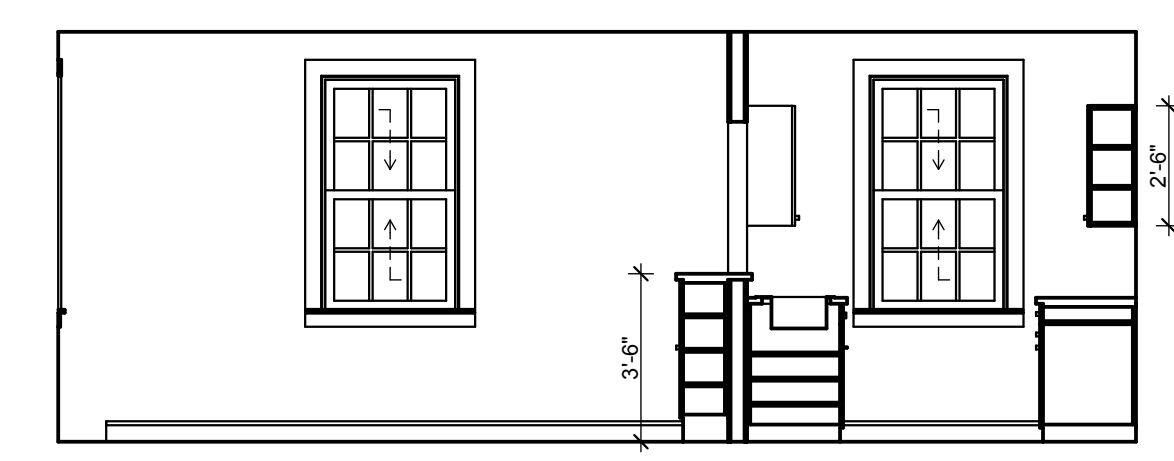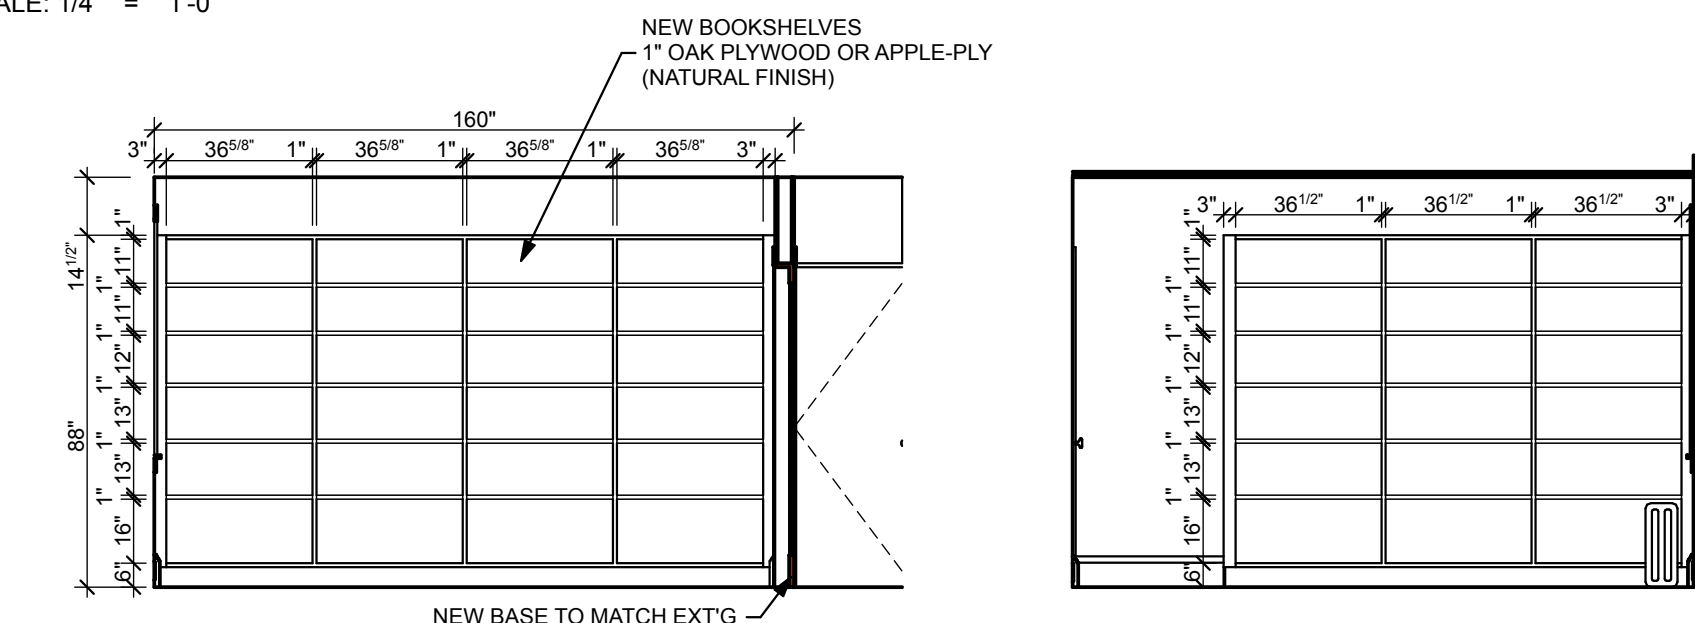


3 KITCHEN
 A1 SCALE: 1/4" = 1'-0"

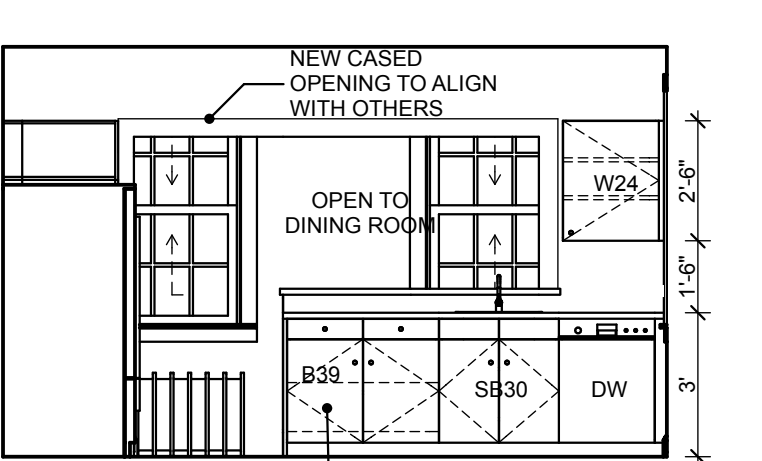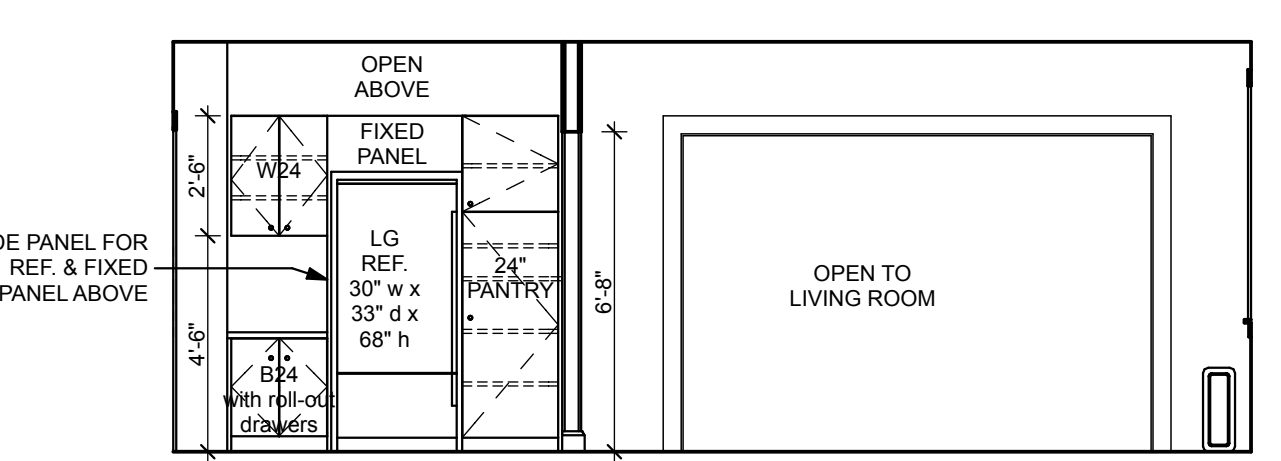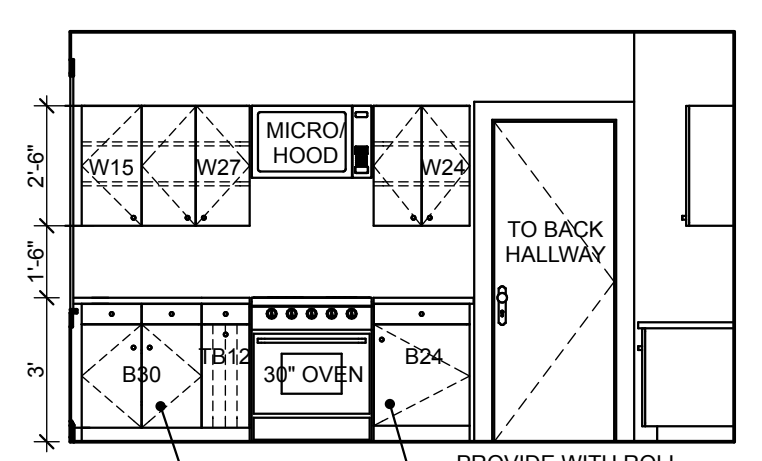


- ELECTRICAL SYMBOLS**
- N NEW DUPLEX OUTLET
 - C COUNTER HEIGHT GFI - GROUND FAULT PROTECTED
 - N TV NEW CABLE TV
 - N NEW FLOOR OUTLET
 - N NEW SPECIAL PURPOSE OUTLET
 - E EXTG SPECIAL PURPOSE OUTLET
 - N TV NEW CABLE TV
 - E TV EXTG CABLE TV
 - E EXTG DUPLEX OUTLET
 - SW SWITCH - ALL SWITCHING TO BE DIMMING
 - 3SW THREE-WAY SWITCH

- LIGHTING SYMBOLS**
- N NEW CEILING MOUNTED LIGHT FIXTURE - OWNER SUPPLIED
 - N NEW CEILING MOUNTED LIGHT FIXTURE IN EXTG LOCATION
 - N NEW TRACK LIGHTING
 - W EXTG WALL SCONCE
 - PC EXTG PULL CHAIN CEILING MOUNTED LIGHT FIXTURE
 - W NEW WALL SCONCE
 - N NEW CEILING FAN - REZEK BALL FAN

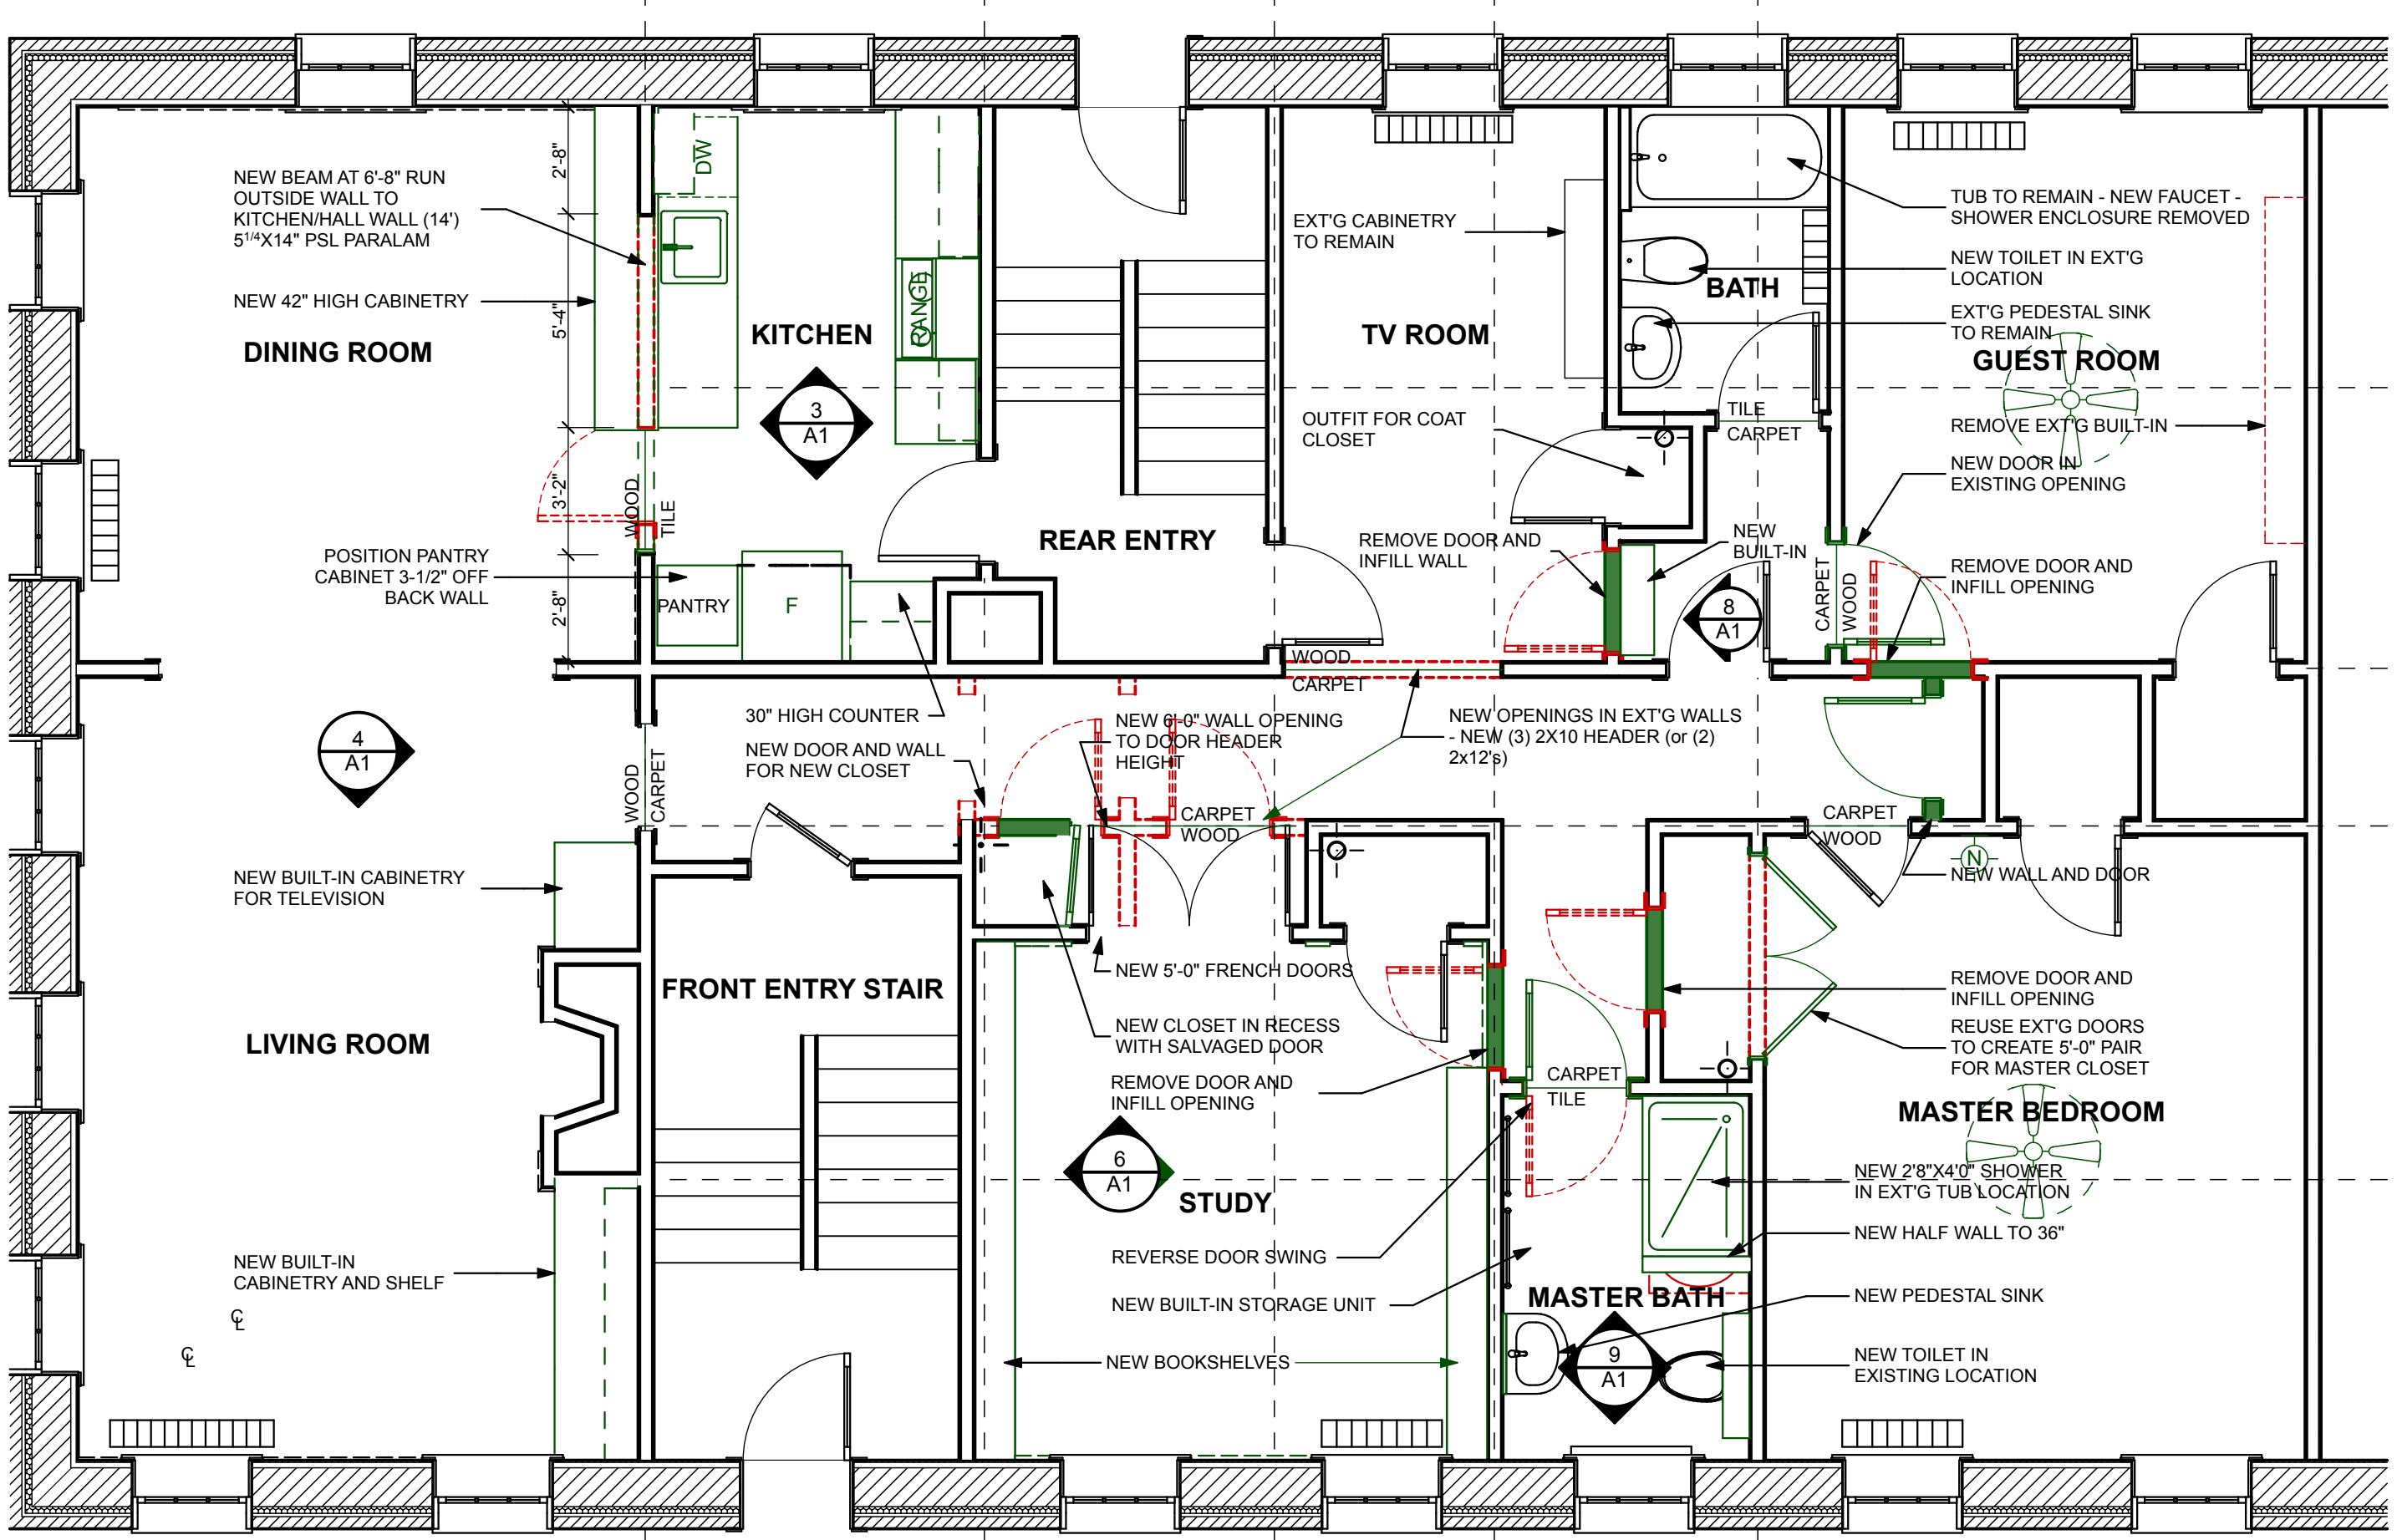

1 FLOOR PLAN
 A1 SCALE: 1/4" = 1'-0"

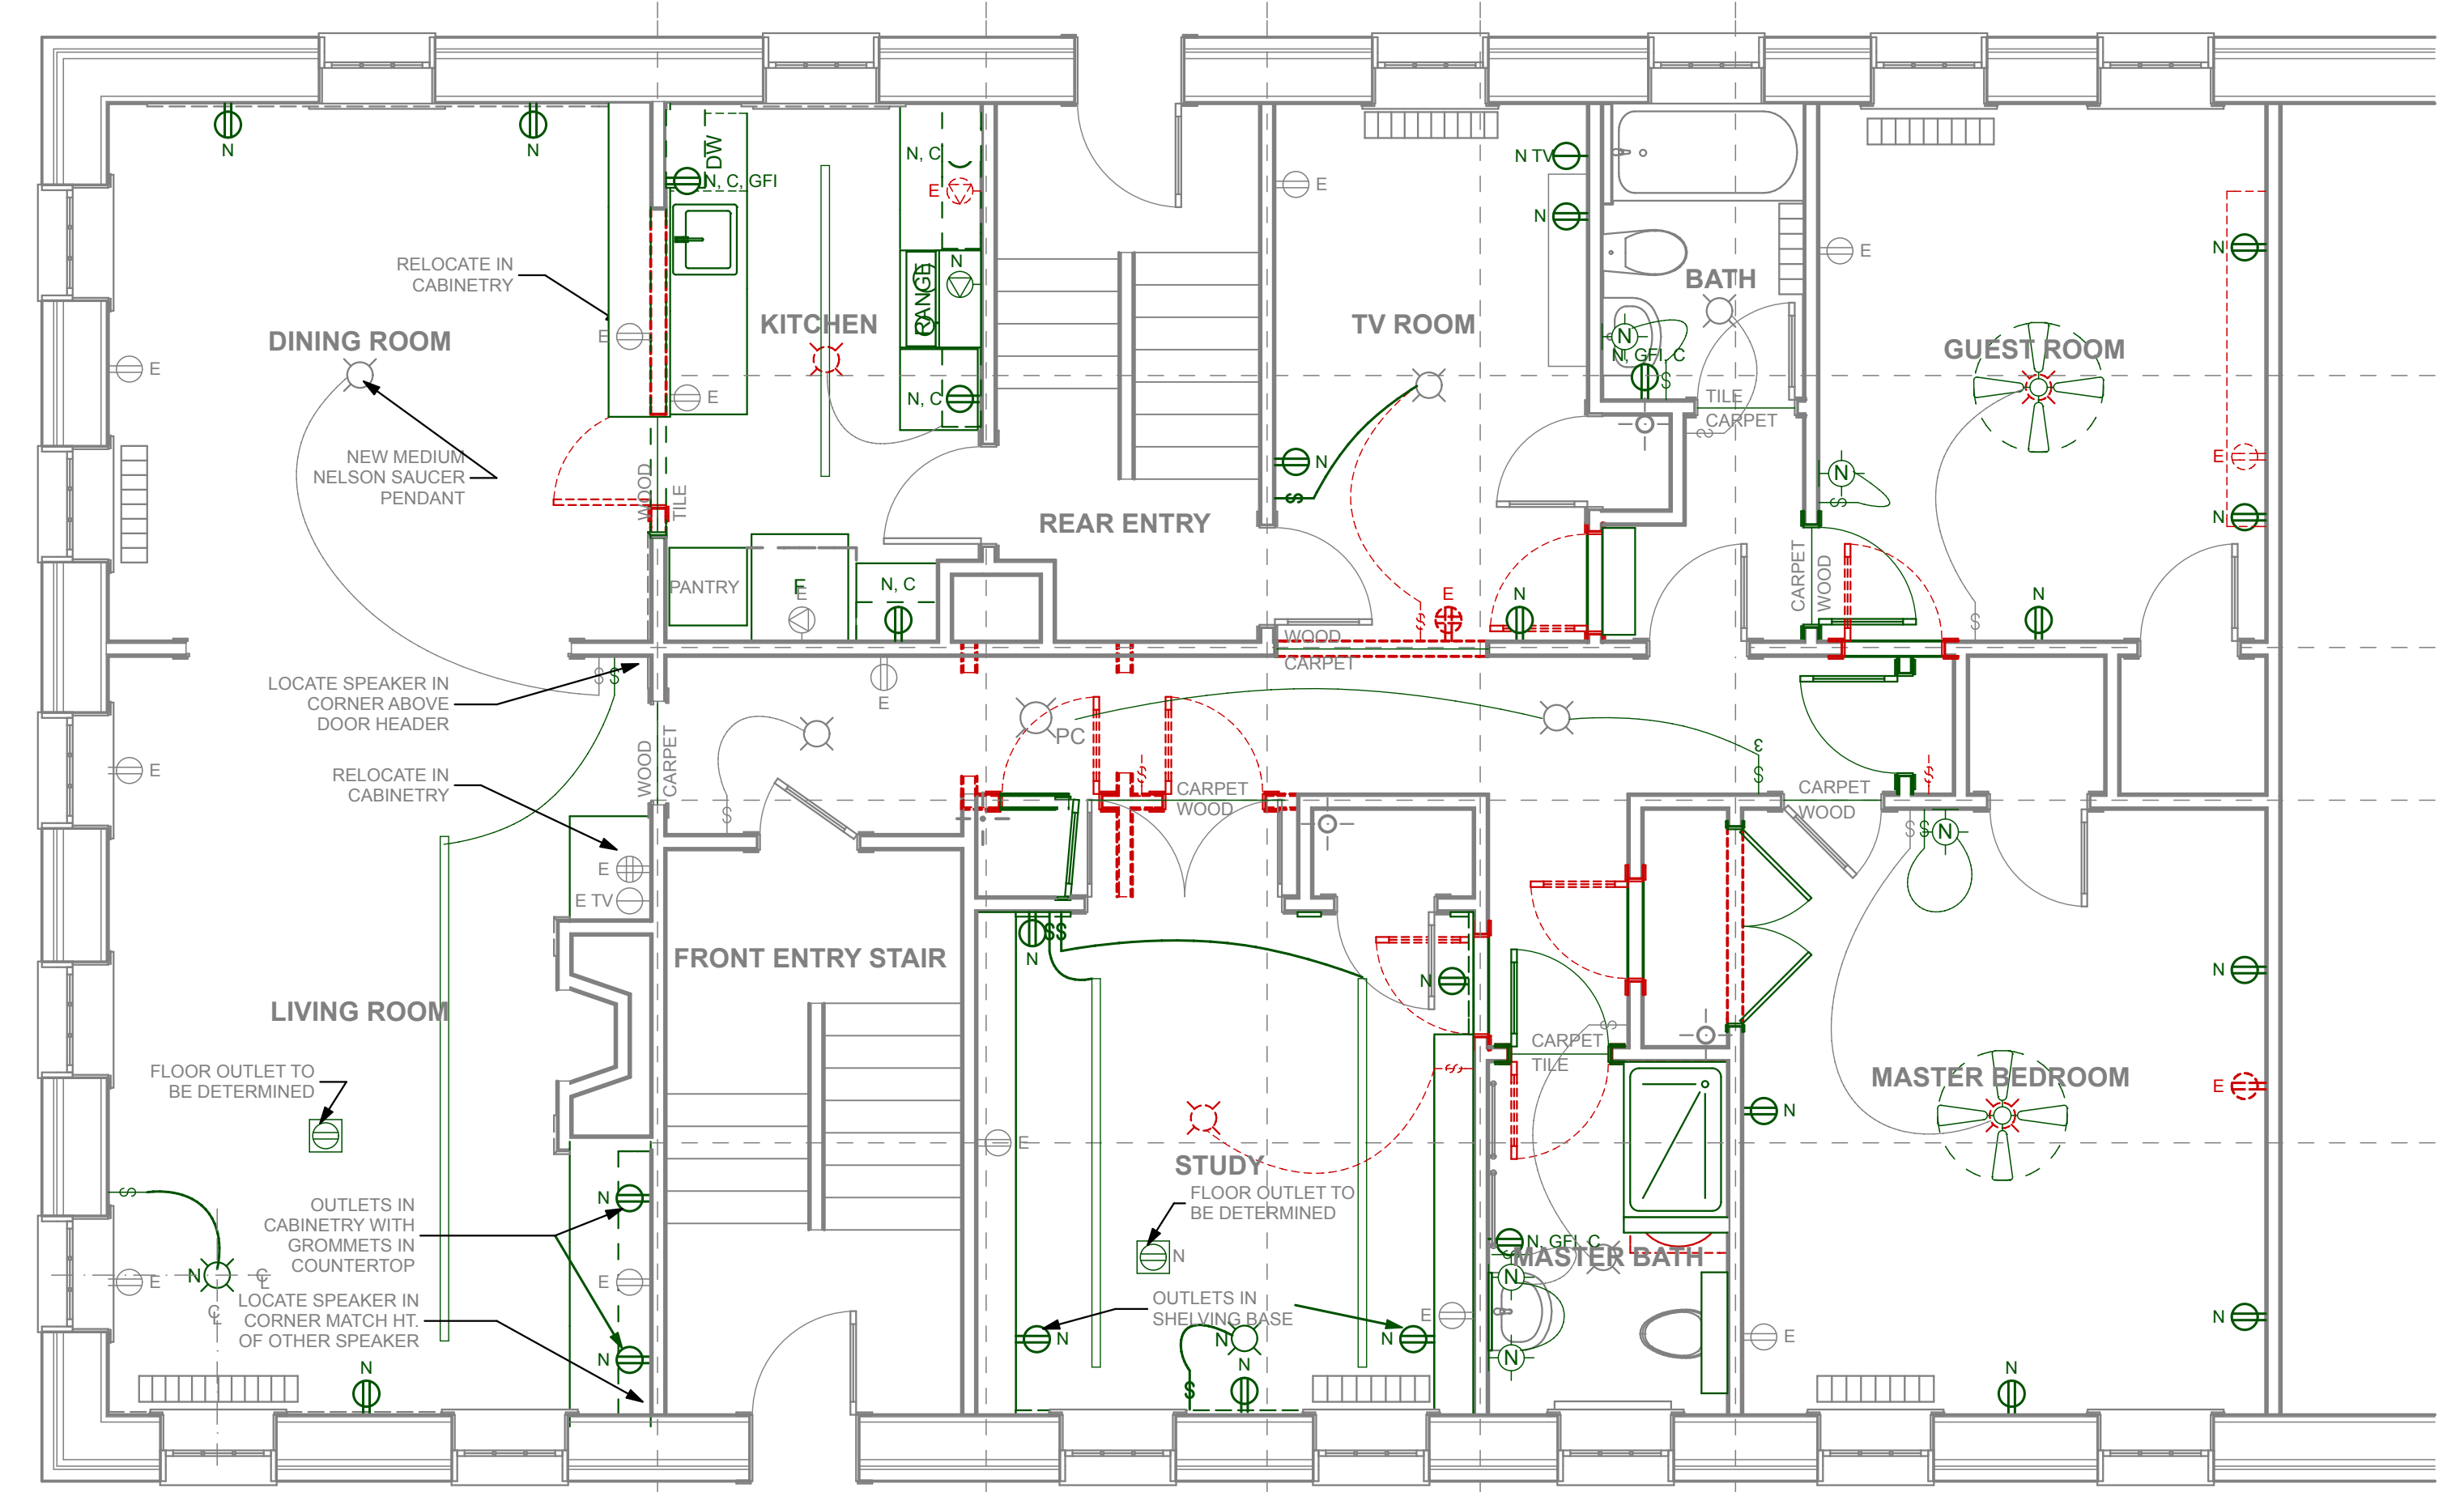

2 ELECTRICAL PLAN
 A1 SCALE: 1/4" = 1'-0"

THIS DRAWING IS AN INSTRUMENT OF SERVICE AND SHALL REMAIN THE PROPERTY OF WHIPPLE CALLENDER ARCHITECTS. IT SHALL NOT BE USED FOR ANY OTHER PURPOSE THAN FOR WHICH IT IS SPECIFICALLY FURNISHED.

MARK	DATE	DESCRIPTION
	03.13.14	PERMIT SET
	03.13.14	
	03.13.14	
	03.13.14	
	03.13.14	