


ROOM FINISH SCHEDULE

ROOM NUMBER	ROOM NAME	FLOOR	BASE	WALLS				CEILING		ROOM NUMBER	REMARKS
				NORTH	SOUTH	EAST	WEST	MATERIAL	HEIGHT		
101	ENTRY	EXIST	EXIST	PAINT	PAINT	PAINT	PAINT	EXIST	8'-0" #	101	
102	OPEN OFFICE	CPT	RB	PAINT	PAINT	PAINT	PAINT	NOTE 1	8'-0"	102	NO WORK
103	OFFICE	CPT	RB	PAINT	PAINT	PAINT	PAINT	NOTE 1	8'-0"	103	NO WORK
104	OFFICE	CPT	RB	PAINT	PAINT	PAINT	PAINT	NOTE 1	8'-0"	104	NO WORK
105	OFFICE	CPT	RB	PAINT	PAINT	PAINT	PAINT	NOTE 1	8'-0"	105	NO WORK
106	OFFICE	CPT	RB	PAINT	PAINT	PAINT	PAINT	NOTE 1	8'-0"	106	NO WORK
107	CONFERENCE	CPT	RB	PAINT	PAINT	PAINT	PAINT	NOTE 1	8'-0"	107	NO WORK
108	CLOSET	CPT	RB	PAINT	PAINT	PAINT	PAINT	NOTE 1	8'-0"	108	NO WORK
109	OFFICE	CPT	RB	PAINT	PAINT	PAINT	PAINT	NOTE 1	8'-0"	109	NO WORK
110	OFFICE	CPT	RB	PAINT	PAINT	PAINT	PAINT	NOTE 1	8'-0"	110	NO WORK
111	OFFICE	CPT	RB	PAINT	PAINT	PAINT	PAINT	NOTE 1	8'-0"	111	NO WORK
112	OFFICE	CPT	RB	PAINT	PAINT	PAINT	PAINT	NOTE 1	8'-0"	112	NO WORK
113	VESTIBULE	CPT	RB	PAINT	PAINT	PAINT	PAINT	NOTE 1	8'-0"	113	NO WORK
114	CORRIDOR	CPT	RB	PAINT	PAINT	PAINT	PAINT	NOTE 1	8'-0"	114	NO WORK
115	OFFICE	EXIST	EXIST	PAINT	PAINT	PAINT	PAINT	EXIST	EXIST	115	NO WORK
116	CLOSET	CPT	RB	PAINT	PAINT	PAINT	PAINT	NOTE 1	8'-0"	116	
117	KITCHENETTE	VCT	RB	PAINT	PAINT	PAINT	PAINT	NOTE 1	8'-0"	117	NO WORK
118	TOILET	VCT	RB	PAINT	PAINT	PAINT	PAINT	NOTE 1	8'-0"	118	NO WORK
119	TOILET	EXIST	EXIST	PAINT	PAINT	PAINT	PAINT	EXIST	EXIST	119	NO WORK
120	STAIR	EXIST	EXIST	PAINT	PAINT	PAINT	PAINT	EXIST	EXIST	120	NO WORK
121	VESTIBULE	EXIST	EXIST	PAINT	PAINT	PAINT	PAINT	EXIST	EXIST	121	
122	WORK ROOM	EXIST	EXIST	NOTE 3	NOTE 3	NOTE 3	NOTE 3	EXIST	EXIST	122	
123	OFFICE	CPT	RB	PAINT	PAINT	PAINT	PAINT	EXIST	EXIST	123	
124	OFFICE	CPT	RB	PAINT	PAINT	PAINT	PAINT	EXIST	EXIST	124	
125	OFFICE	CPT	RB	PAINT	PAINT	PAINT	PAINT	EXIST	EXIST	125	NO WORK
126	SPRINKLER	EXIST	EXIST	PAINT	PAINT	PAINT	PAINT	NONE	NONE	126	NO WORK
127	TOILET	EXIST	EXIST	PAINT	PAINT	PAINT	PAINT	EXIST	EXIST	127	NO WORK

ROOM FINISH SCHEDULE NOTES:

- RETAIN EXISTING MET-AMWAY CEILING TILES FOR RE-USE. PROVIDE ADDITIONAL TO MATCH AS NECESSARY.
- CEMENTIOUS LEVELING COAT ON EXISTING QUARRY TILE OR CONCRETE FLOORING.
- PAINT NEW PARTITIONS AND PORTION OF EXISTING WALLS BETWEEN NEW PARTITION AND NEAREST RE-ENTRANT CORNER OF WALL.

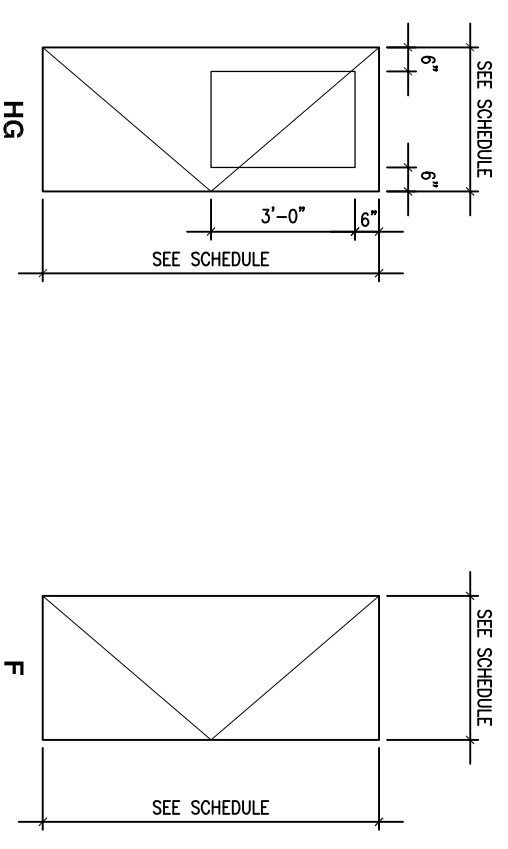

K1 DOOR ELEVATIONS

1/4"=1'-0"

DOOR SCHEDULE

DOOR NUMBER	SIZE	DOOR MATERIAL	ELEVATION	GLAZING	FRAME		JAMB	SILL	HWS	FIRE RATING (MIN.)	DOOR NUMBER	REMARKS
					MATERIAL	ELEVATION						
101	EXISTING	-	-	-							101	NO WORK
102a	EXISTING	-	-	-							102a	NO WORK
102b	EXISTING	-	-	-							102b	NO WORK
102c	3-0 x 7-0	WD	F	-							102c	LOCKSET
103	3-0 x 7-0	WD	F	-							103	PASSAGE
104	3-0 x 7-0	WD	F	-							104	PASSAGE
105	3-0 x 7-0	WD	F	-							105	PASSAGE
106	3-0 x 7-0	WD	F	-							106	PASSAGE
107	3-0 x 7-0	WD	HG	TEMP							107	PASSAGE
108	PR 3-0 x 7-0	WD	F	-							108	PASSAGE
109	3-0 x 7-0	WD	HG	TEMP							109	PASSAGE
110	EXISTING	-	-	-							110	NO WORK
111	EXISTING	-	-	-							111	NO WORK
112	3-0 x 7-0	WD	F	-							112	PASSAGE
113	EXISTING	-	-	-							113	NO WORK
114	3-0 x 7-0	WD	HG	SAFETY							114	PASSAGE
115a	EXISTING	-	-	-							115a	NO WORK
115b	EXISTING	-	-	-							115b	NO WORK
116	EXISTING	-	-	-							116	NO WORK
117	3-0 x 7-0	-	-	-							117	FRAMED OPENING
118	3-0 x 7-0	WD	F	-							118	PRIVACY
119	EXISTING	-	-	-							119	NO WORK
120	EXISTING	-	-	-							120	NO WORK
121	EXISTING	-	-	-							121	NO WORK
122a	3-0 x 7-0	WD	HG	SAFETY							122a	EXIT
122b	EXISTING	-	-	-							122b	LOCKSET
122c	EXISTING	-	-	-							122c	REPLACE EXISTING PASSAGE SET
123	3-0 x 7-0	WD	HG	TEMP							123	PASSAGE
124	3-0 x 7-0	WD	HG	TEMP							124	PASSAGE
125	3-0 x 7-0	WD	HG	TEMP							125	PASSAGE
126	EXISTING	-	-	-							126	NO WORK
127	EXISTING	-	-	-							127	NO WORK

UNIVERSITY OF SOUTHERN MAINE
RENOVATION 501 FOREST AVENUE
PORTLAND, MAINE

ISSUED FOR DESIGN DEVELOPMENT
4-12-10

CURRENT ISSUE STATUS:

PROJECT NORTH

ARCHITECTURE
ENGINEERING
PLANNING
INTERIOR DESIGN
COMMISSIONING

SMRT

144 Fore Street/P.O. Box 618
Portland, Maine 04104
tel. (207) 772-3846
fax. (207) 772-1070
www.smrting.com

SHEET TITLE:
ROOM FINISH & DOOR SCHEDULES

SHEET NO.: **AEG01**

REV	DESCRIPTION	DATE

SCALE: 1" = 1'-0"

PROJECT MANAGER: N.T.S.B.

ARCHITECT: S.L.B.

DATE: 09/14/08