


**54 Codman
 Deck & Stair Renovation**


BY:	JJO
NO:	
DATE:	03-09-2018
REMARKS:	Issued for Fast-track Permit
CODE:	IRC 2009
TOWN:	PORTLAND
DATE:	03-09-18
SCALE:	As Noted
DRAWN:	JJO
TITLE:	Existing Conditions
FILE:	
SHEET:	A1-01

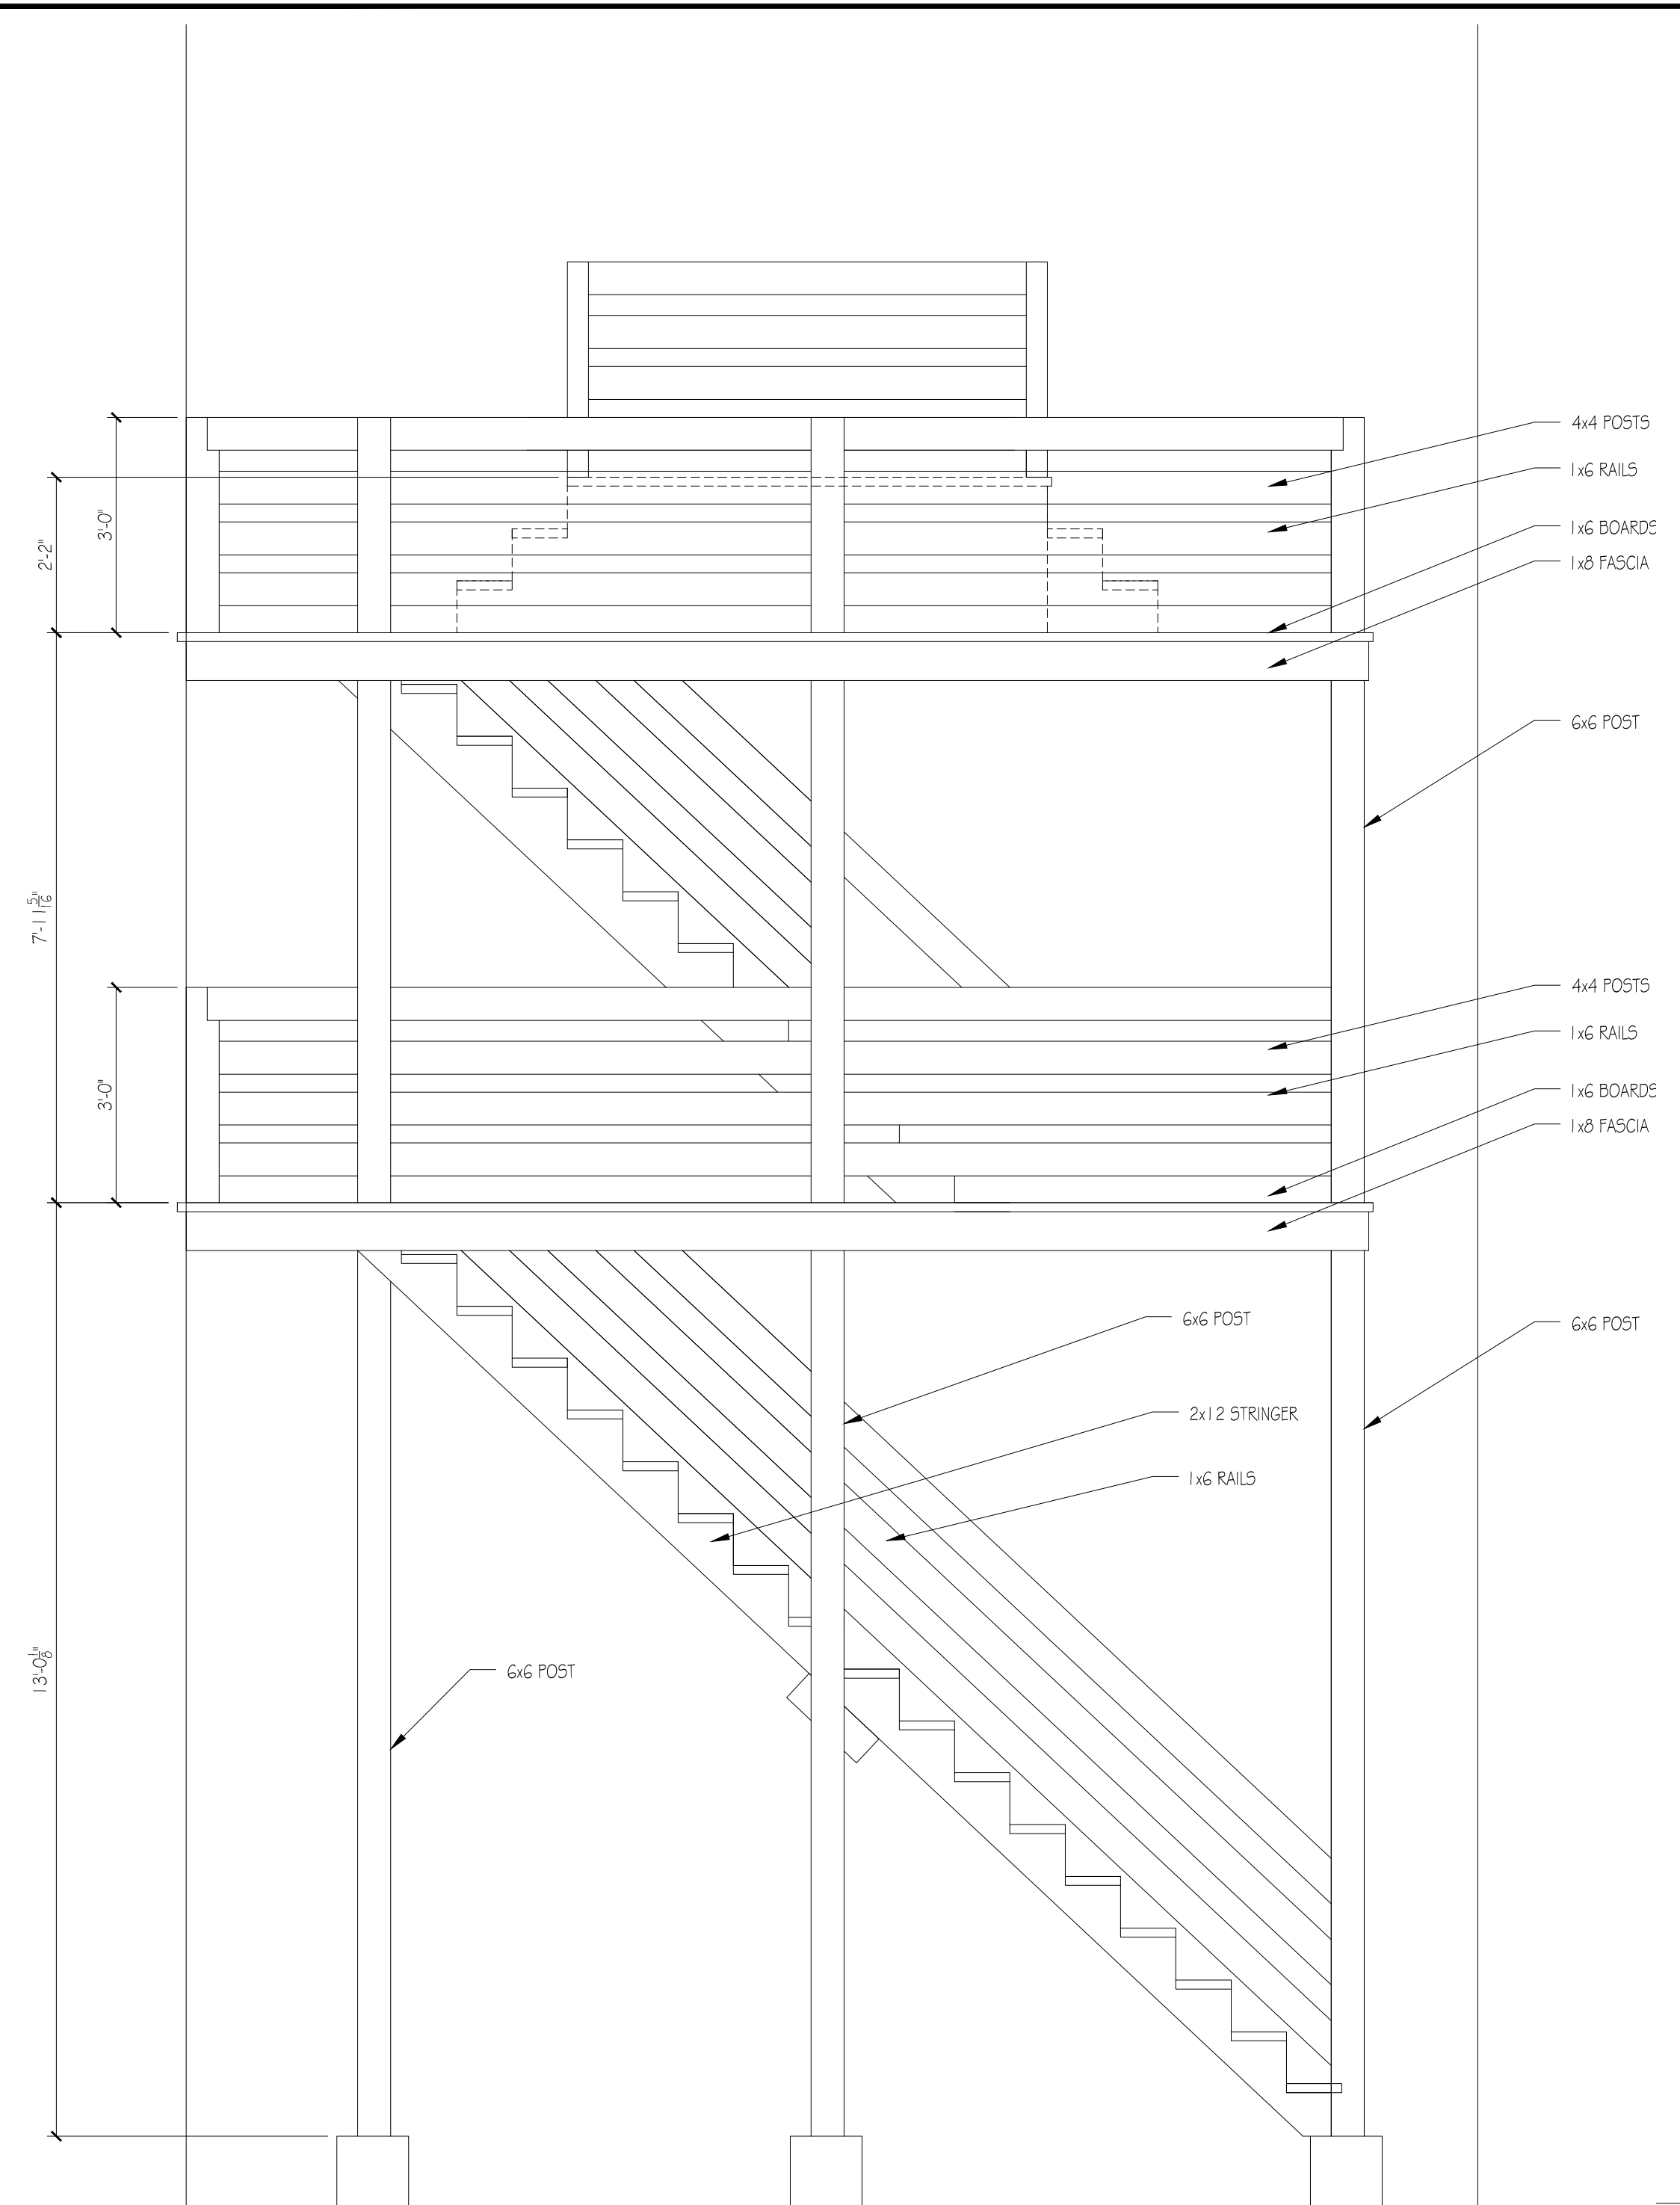

(1) FRONT ELEVATION

SCALE: 1/2" = 1'-0"


 SCALE: 1/2" = 1'-0"

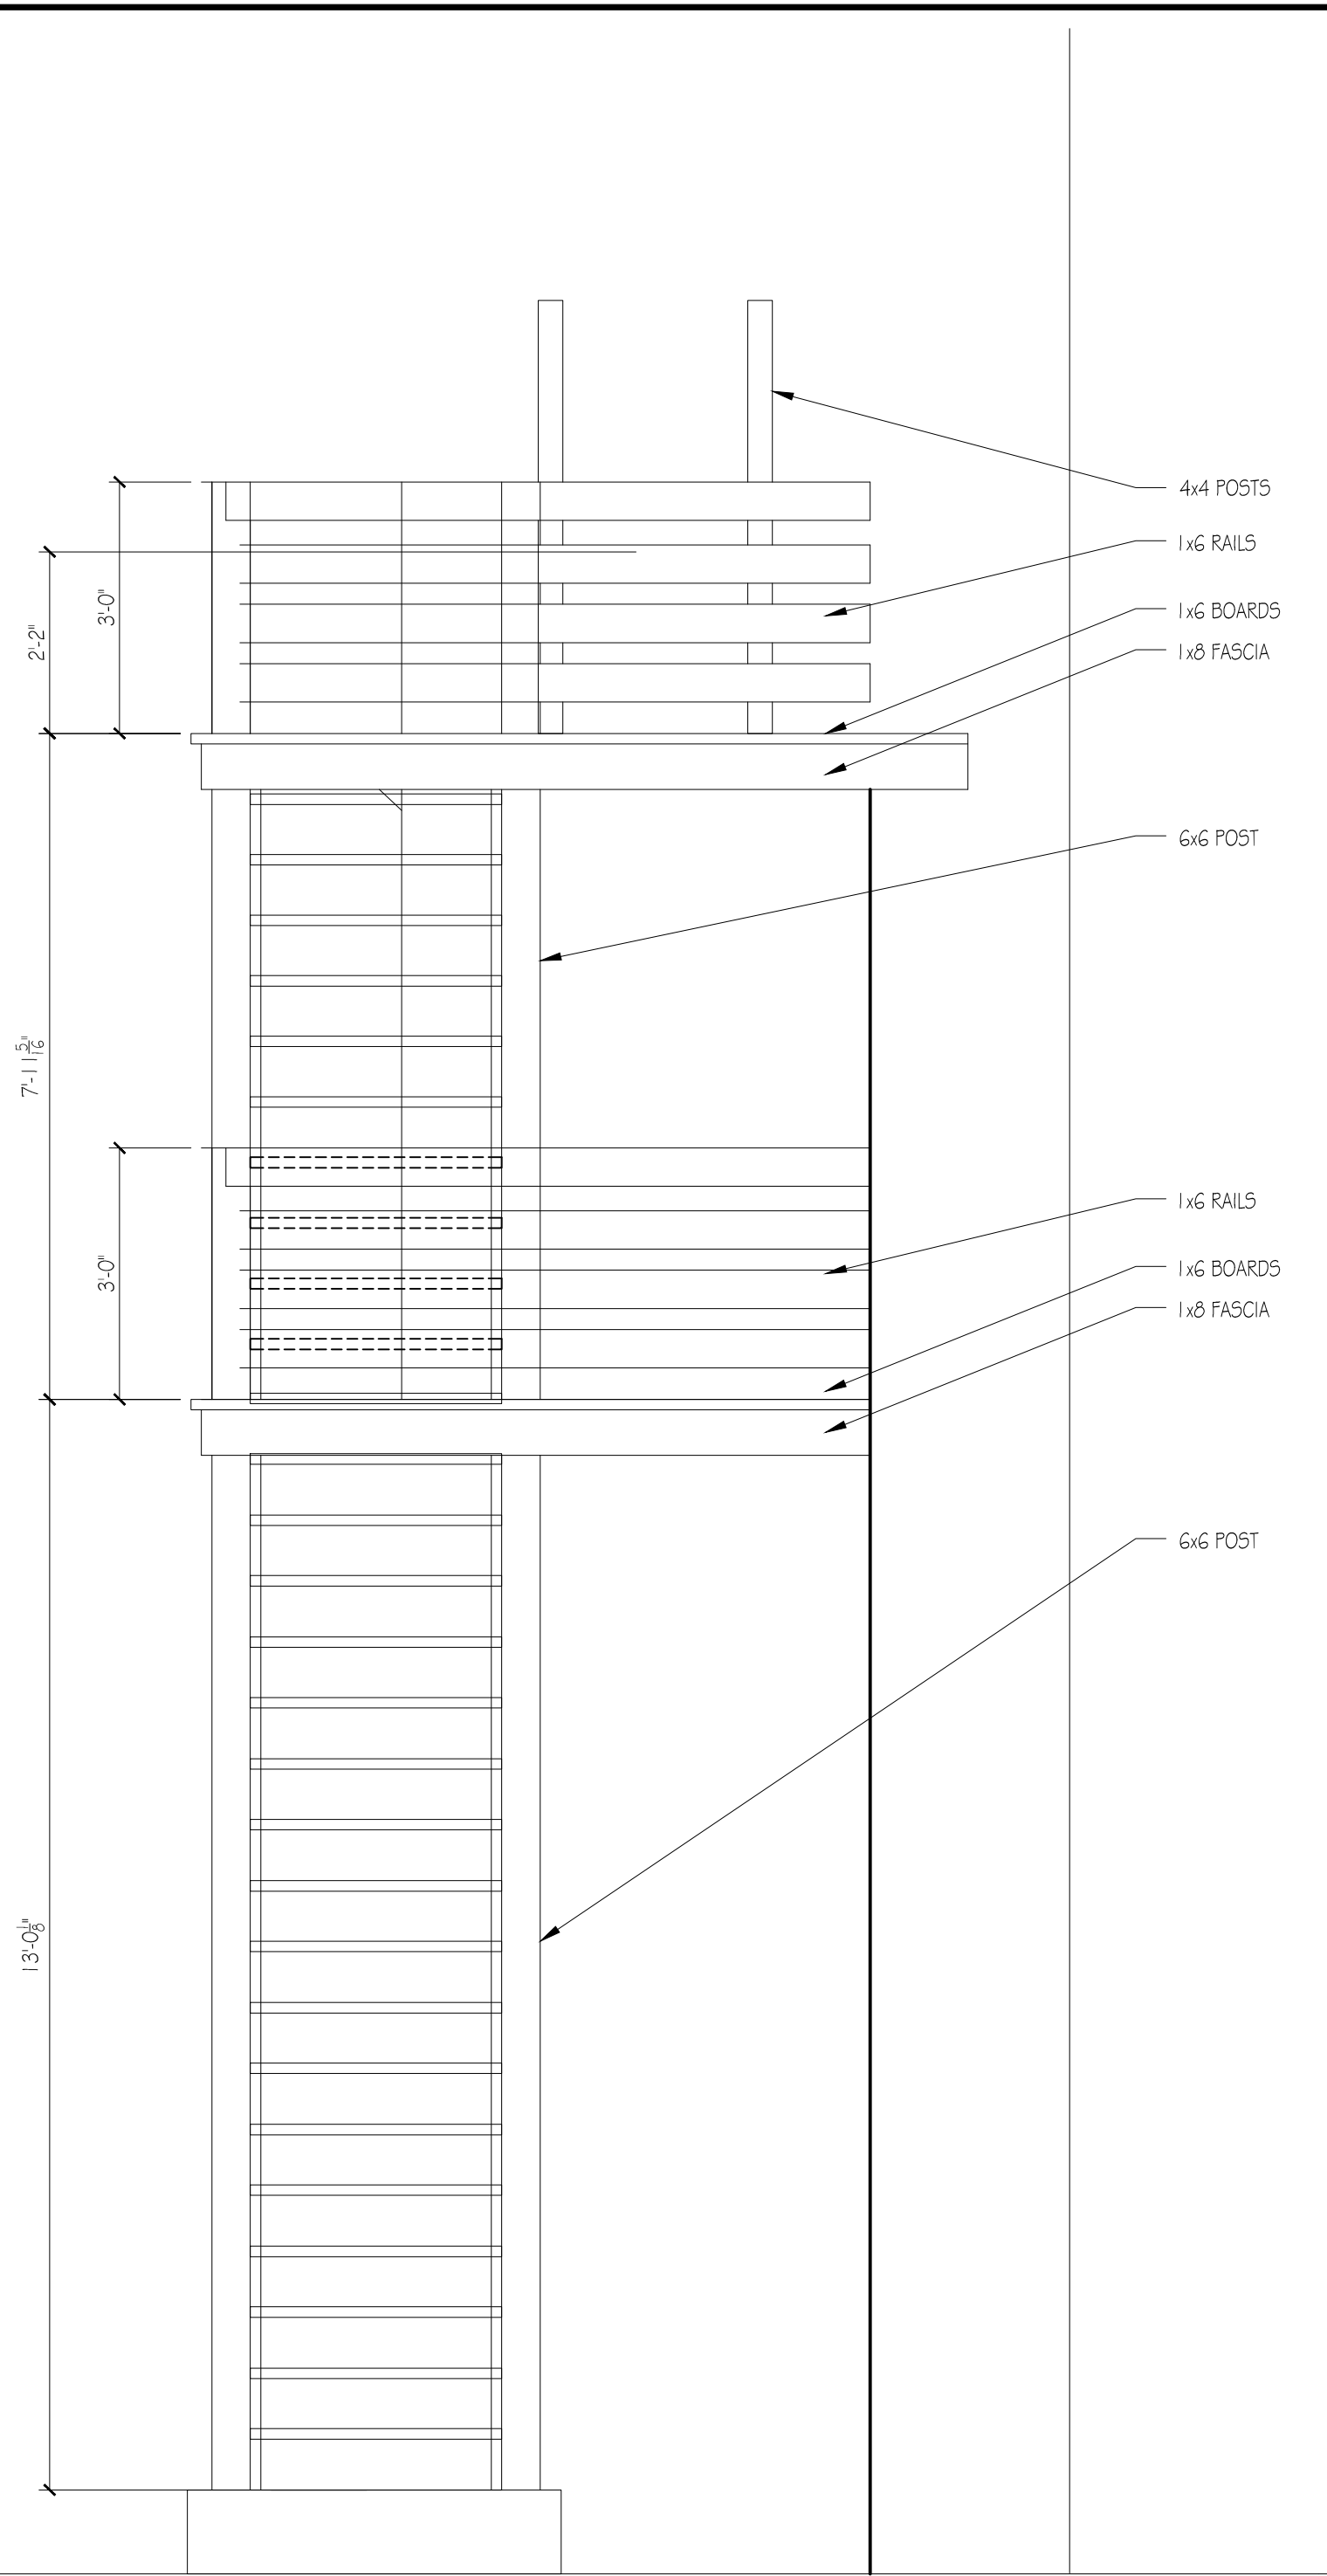

(2) RIGHT SIDE ELEVATION

SCALE: 1/2" = 1'-0"


 SCALE: 1/2" = 1'-0"

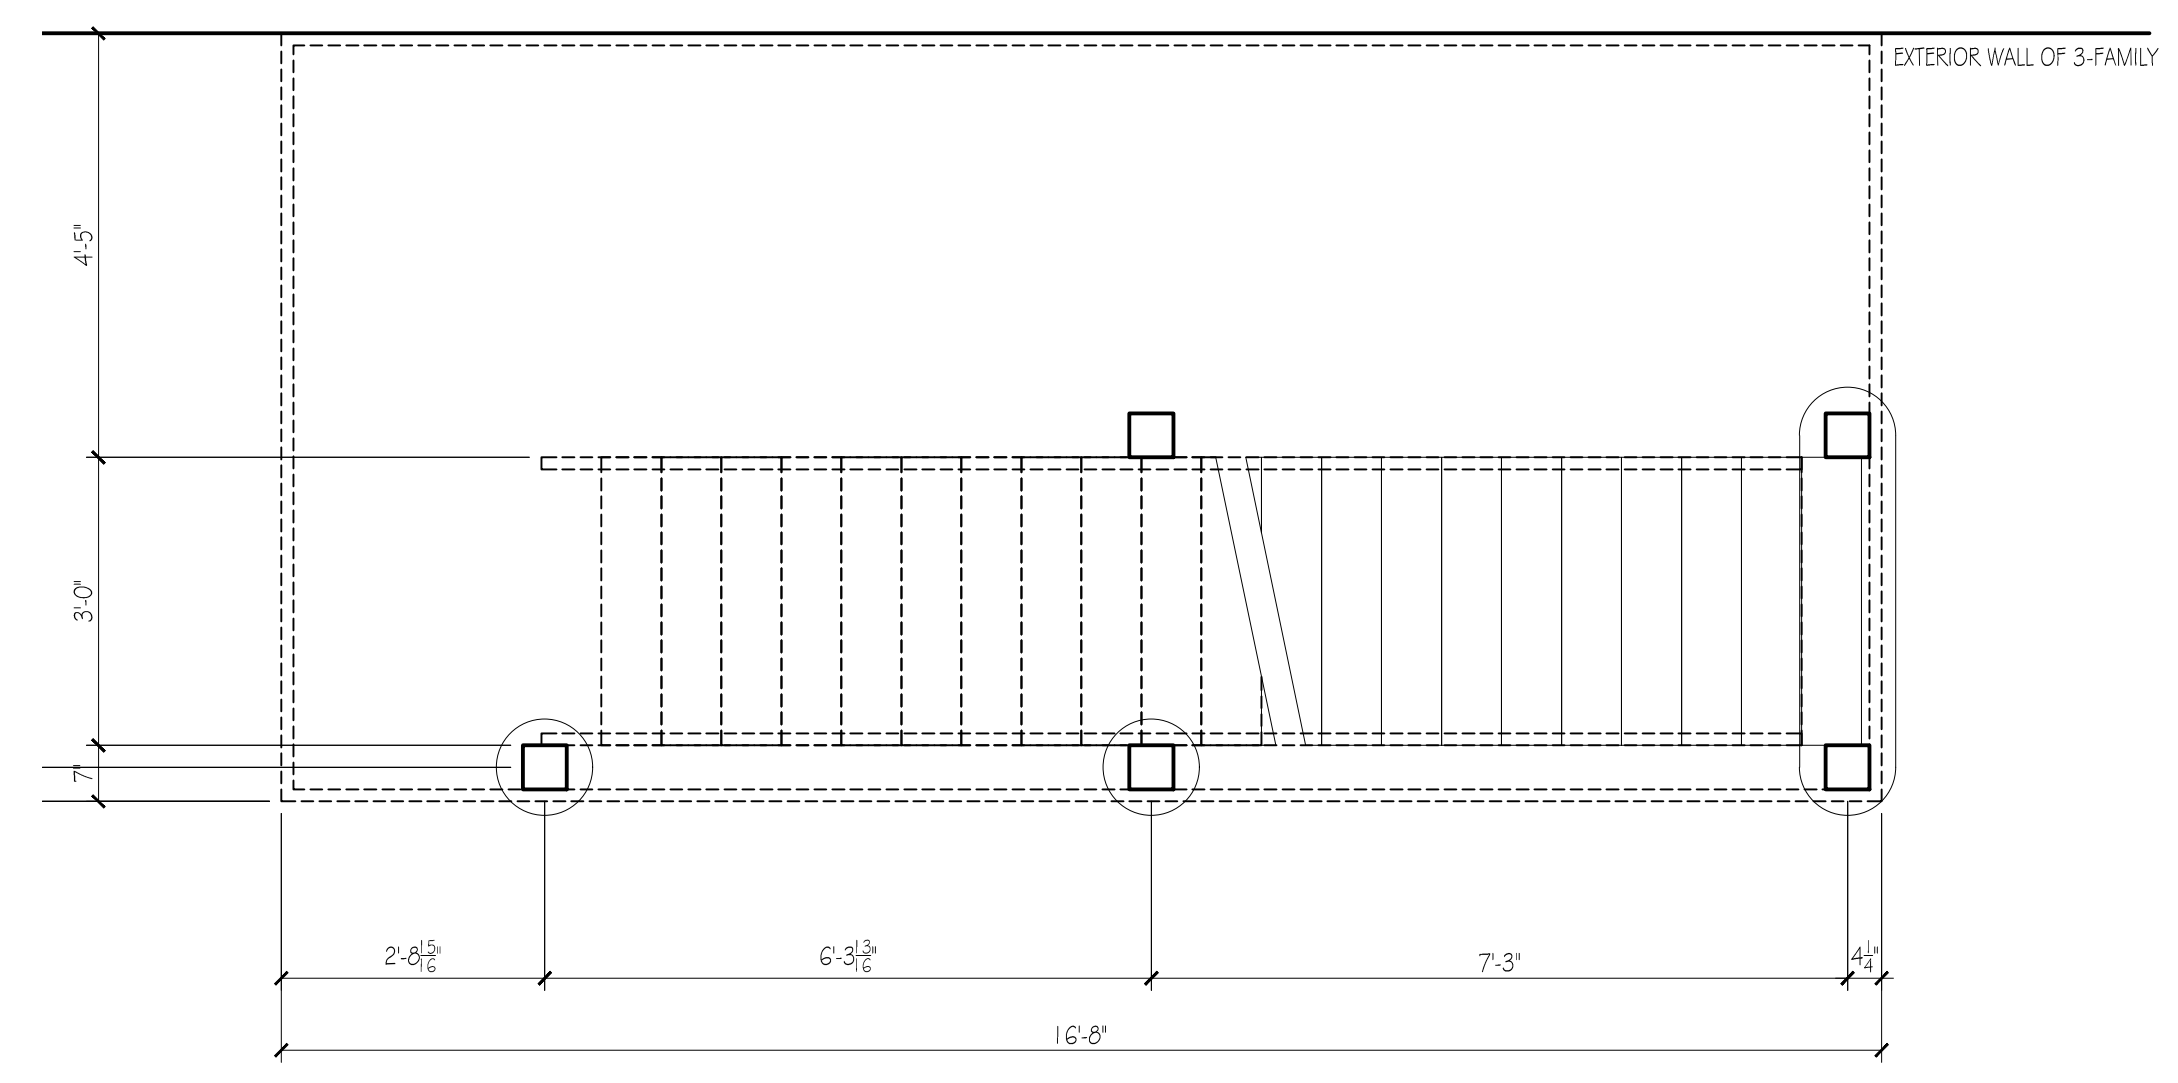

(1) PLAN - GROUND TO 2ND FLOOR

SCALE: 1/2" = 1'-0"


 SCALE: 1/2" = 1'-0"

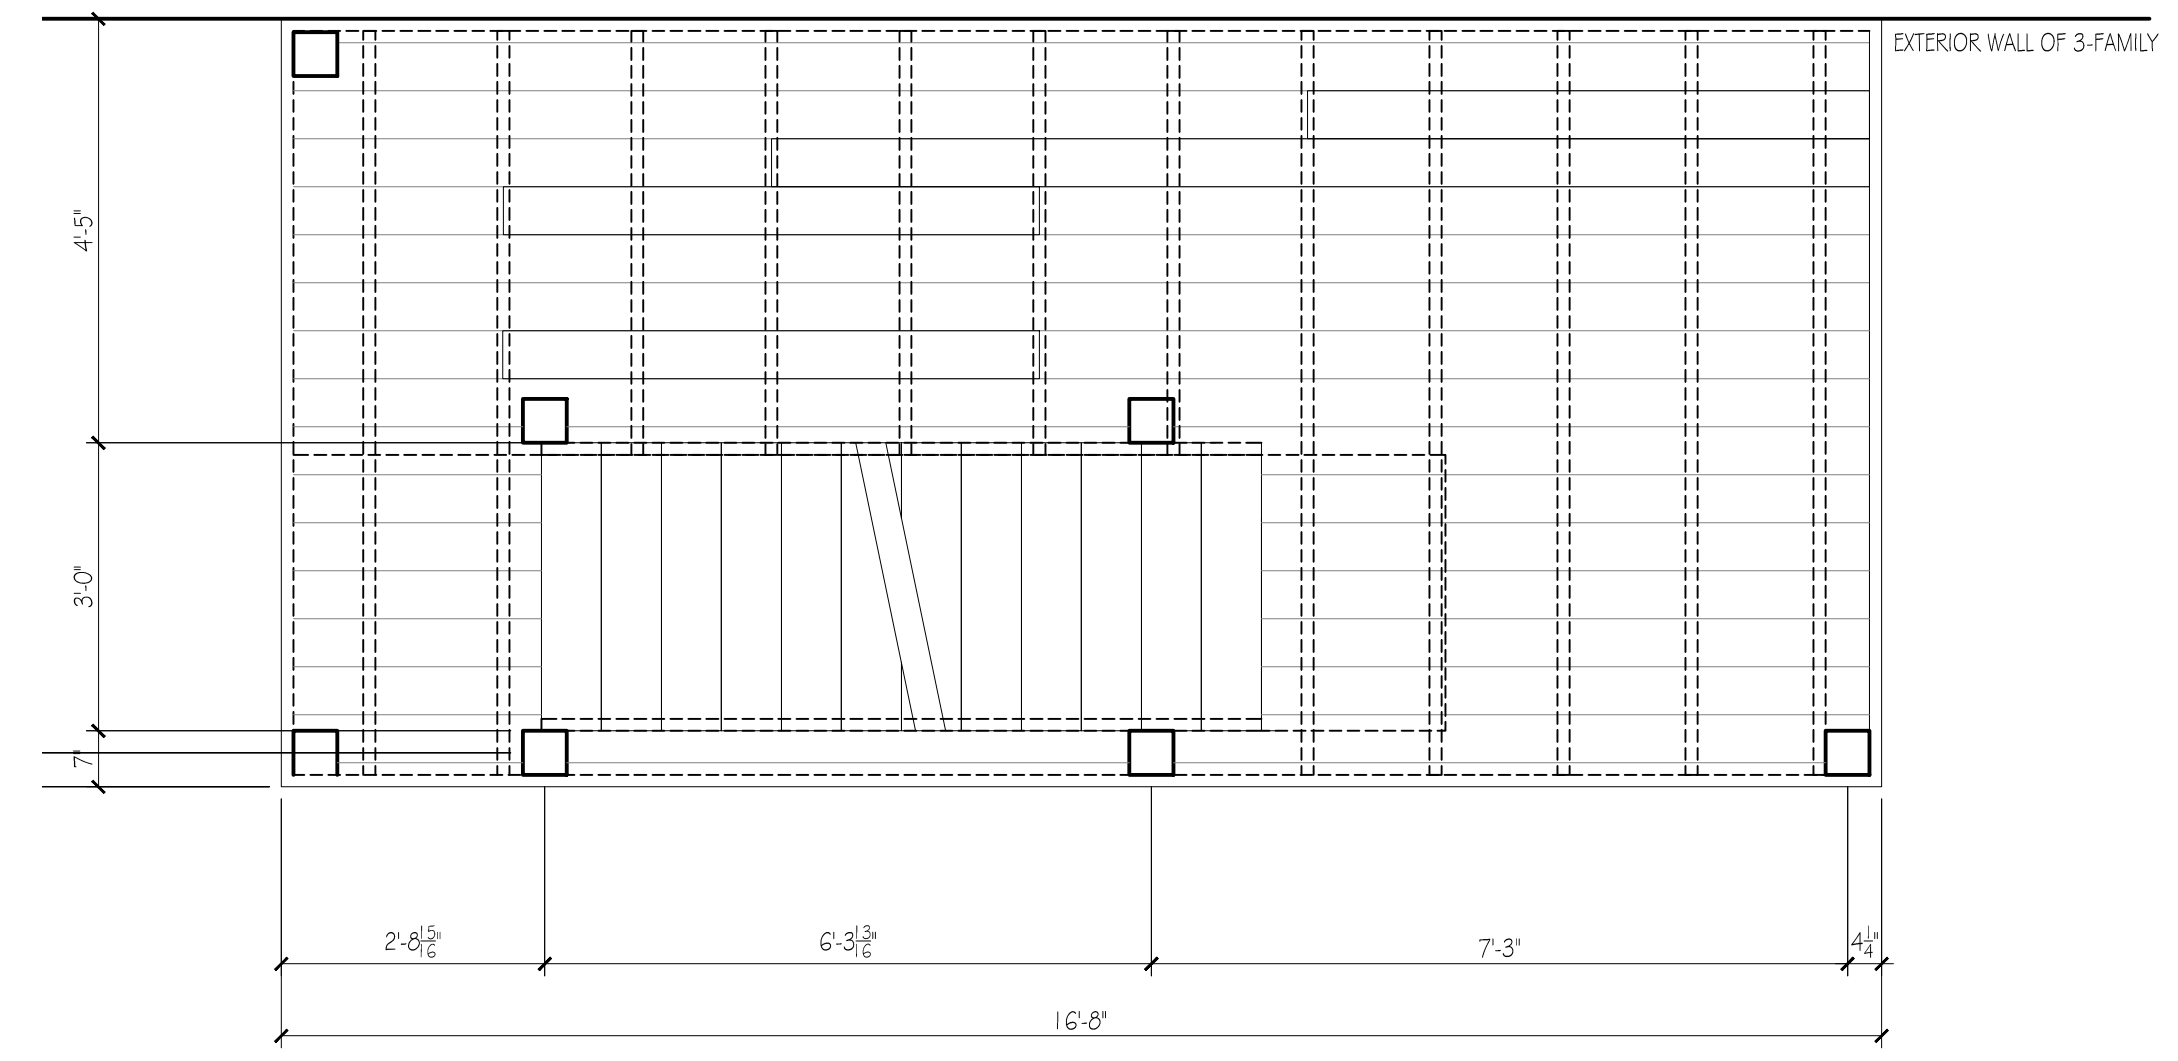

(2) PLAN - 2ND FLOOR TO 3RD FLOOR

SCALE: 1/2" = 1'-0"

 SCALE: 1/2" = 1'-0"

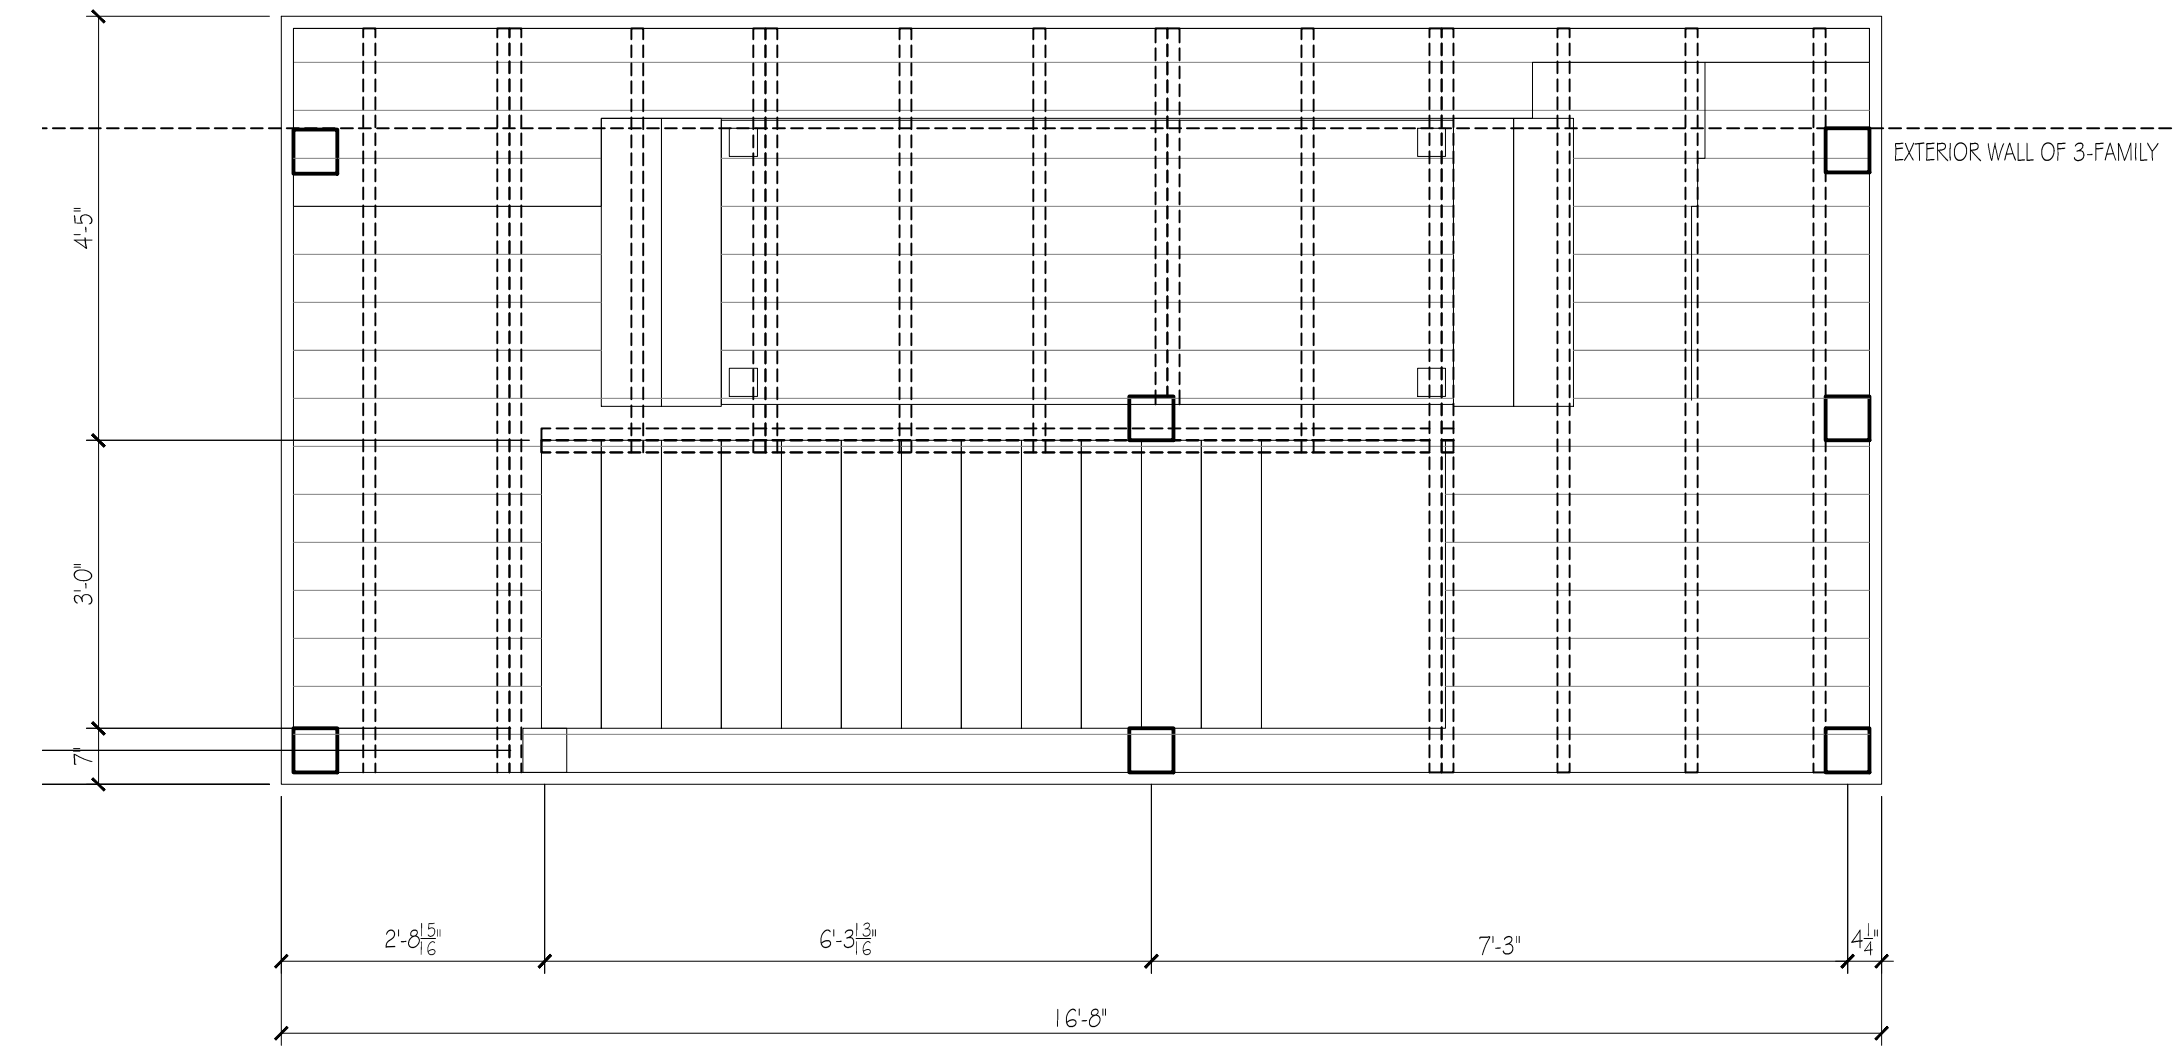

(2) PLAN -3RD FLOOR

SCALE: 1/2" = 1'-0"

 SCALE: 1/2" = 1'-0"

1. Contractor/owner responsible for securing all necessary permits.
 2. Contractor/owner will Comply with all applicable codes and ordinances.
 3. Contractor/owner to verify all site grades and dimensions.