
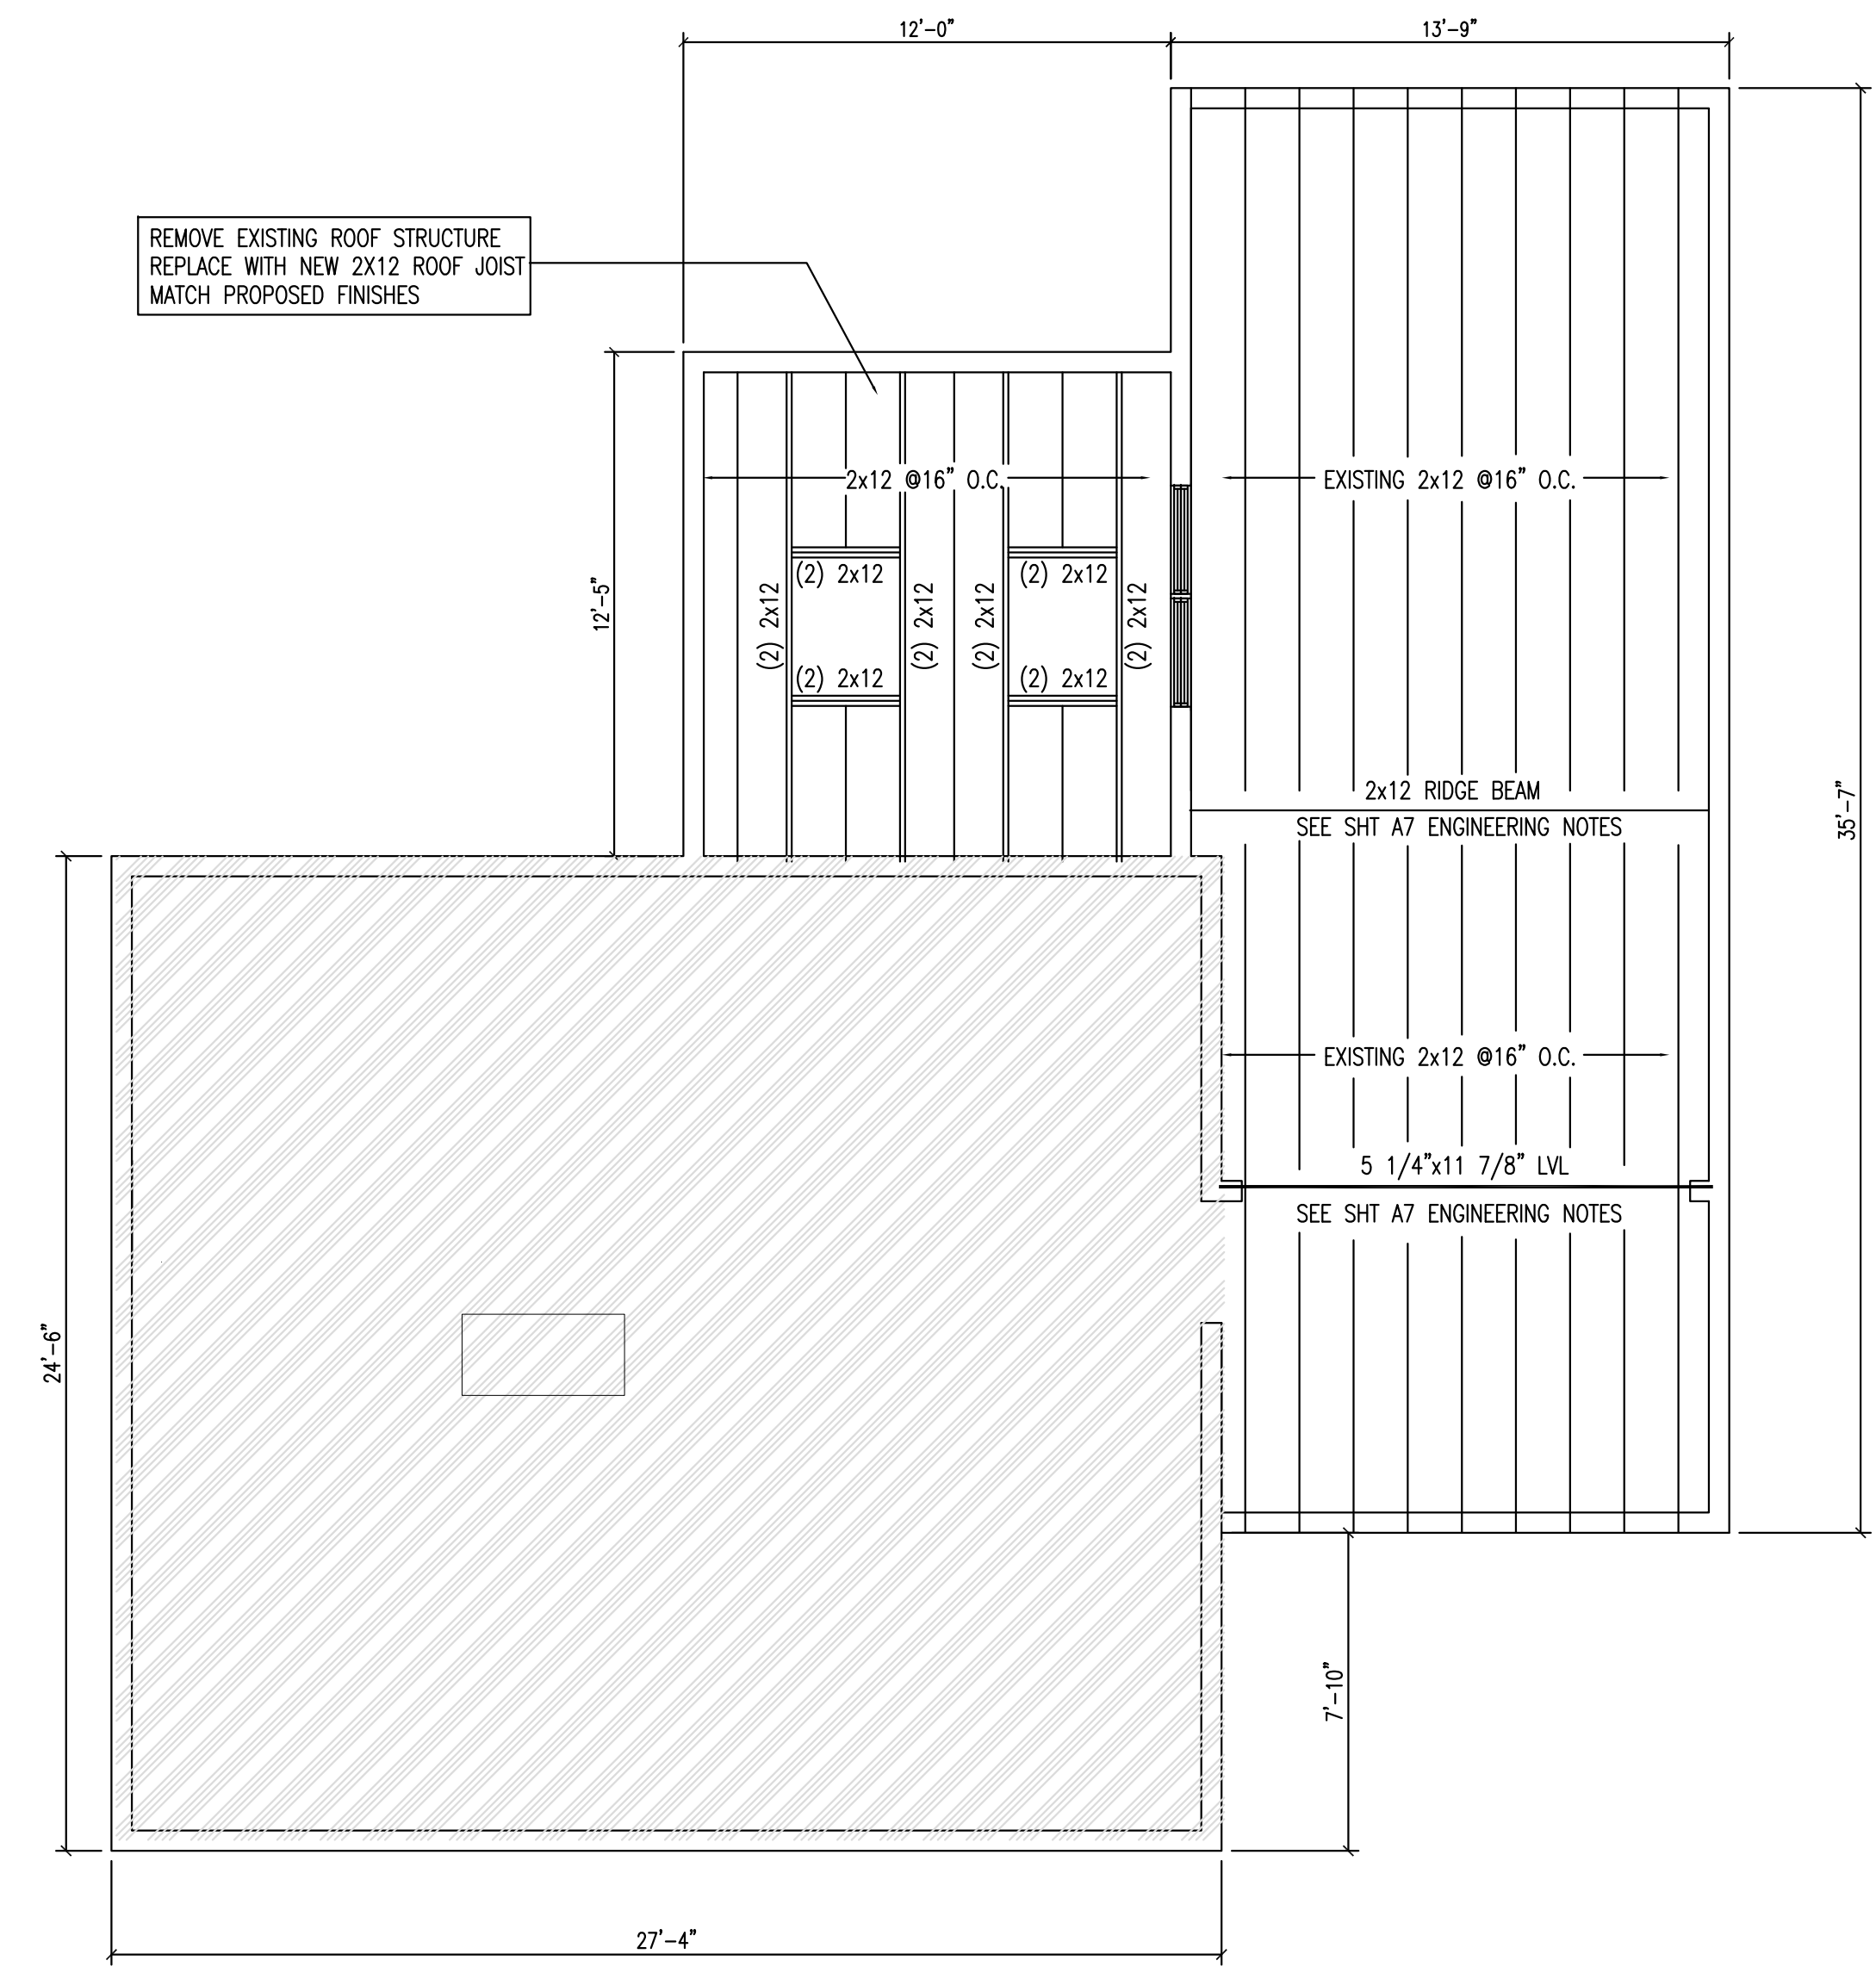



2ND FLOOR MASTER BATH OPTION #2

PROPOSED 2ND FLOOR PLAN
1/4"=1'-0"

- 1.  INDICATES NO CONSTRUCTION
- 2. PROVIDE NEW SIMPSON FACE MOUNT HANGERS TO SUPPORT EXISTING FLOOR JOIST OFF OF EXIST. 2x10 LEDGE FASTEN LEDGER W/ (2) 5/16"x4" GRKs
- 3. GENERAL CONTRACTOR TO VERIFY ALL DIMENSIONS PRIOR TO CONSTRUCTION.



ROOF FRAMING PLAN
1/4"=1'-0"

- 1.  INDICATES NO CONSTRUCTION

2.
1.
REVS:
CODE:
TOWN: PORTLAND
DATE: 05-25-2016
SCALE: AS NOTED
DESIGNED: SSA
DRAWN: SSA
TITLE:
FIRST FLOOR PLAN & DETAILS
FILE:
SHEET: A-6