


5'-2" 9'-0" 8'-0" 6'-4"

Ridge vent
2x5 Roof Shingles
6/12 Pitch Truss
Drip Edge

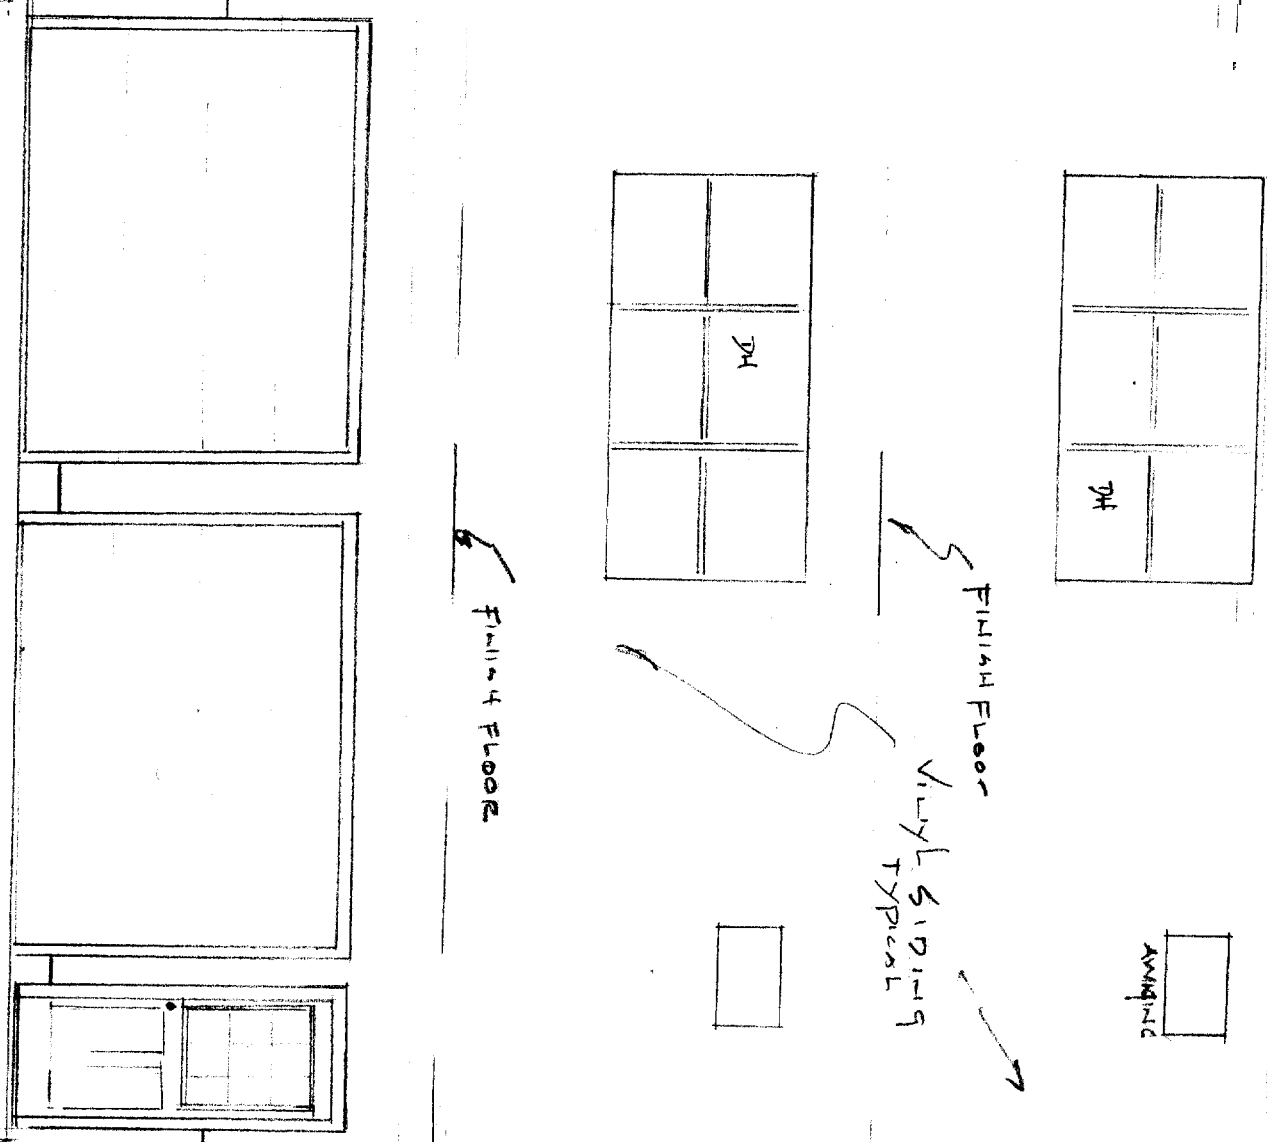

4/12 Pitch Connector
Roof/FLASH TO NEW
STRUCTURE - ROOF
TIE IN VALLEYS TO EXISTING
ROOF


EXISTING HOME

WALL EACH SIDE


6" Top of NEW WALL
Top of
FIND
NEW
SLAB (EXISTING)

LEFT ELEVATION


1/4" = 1'-0"

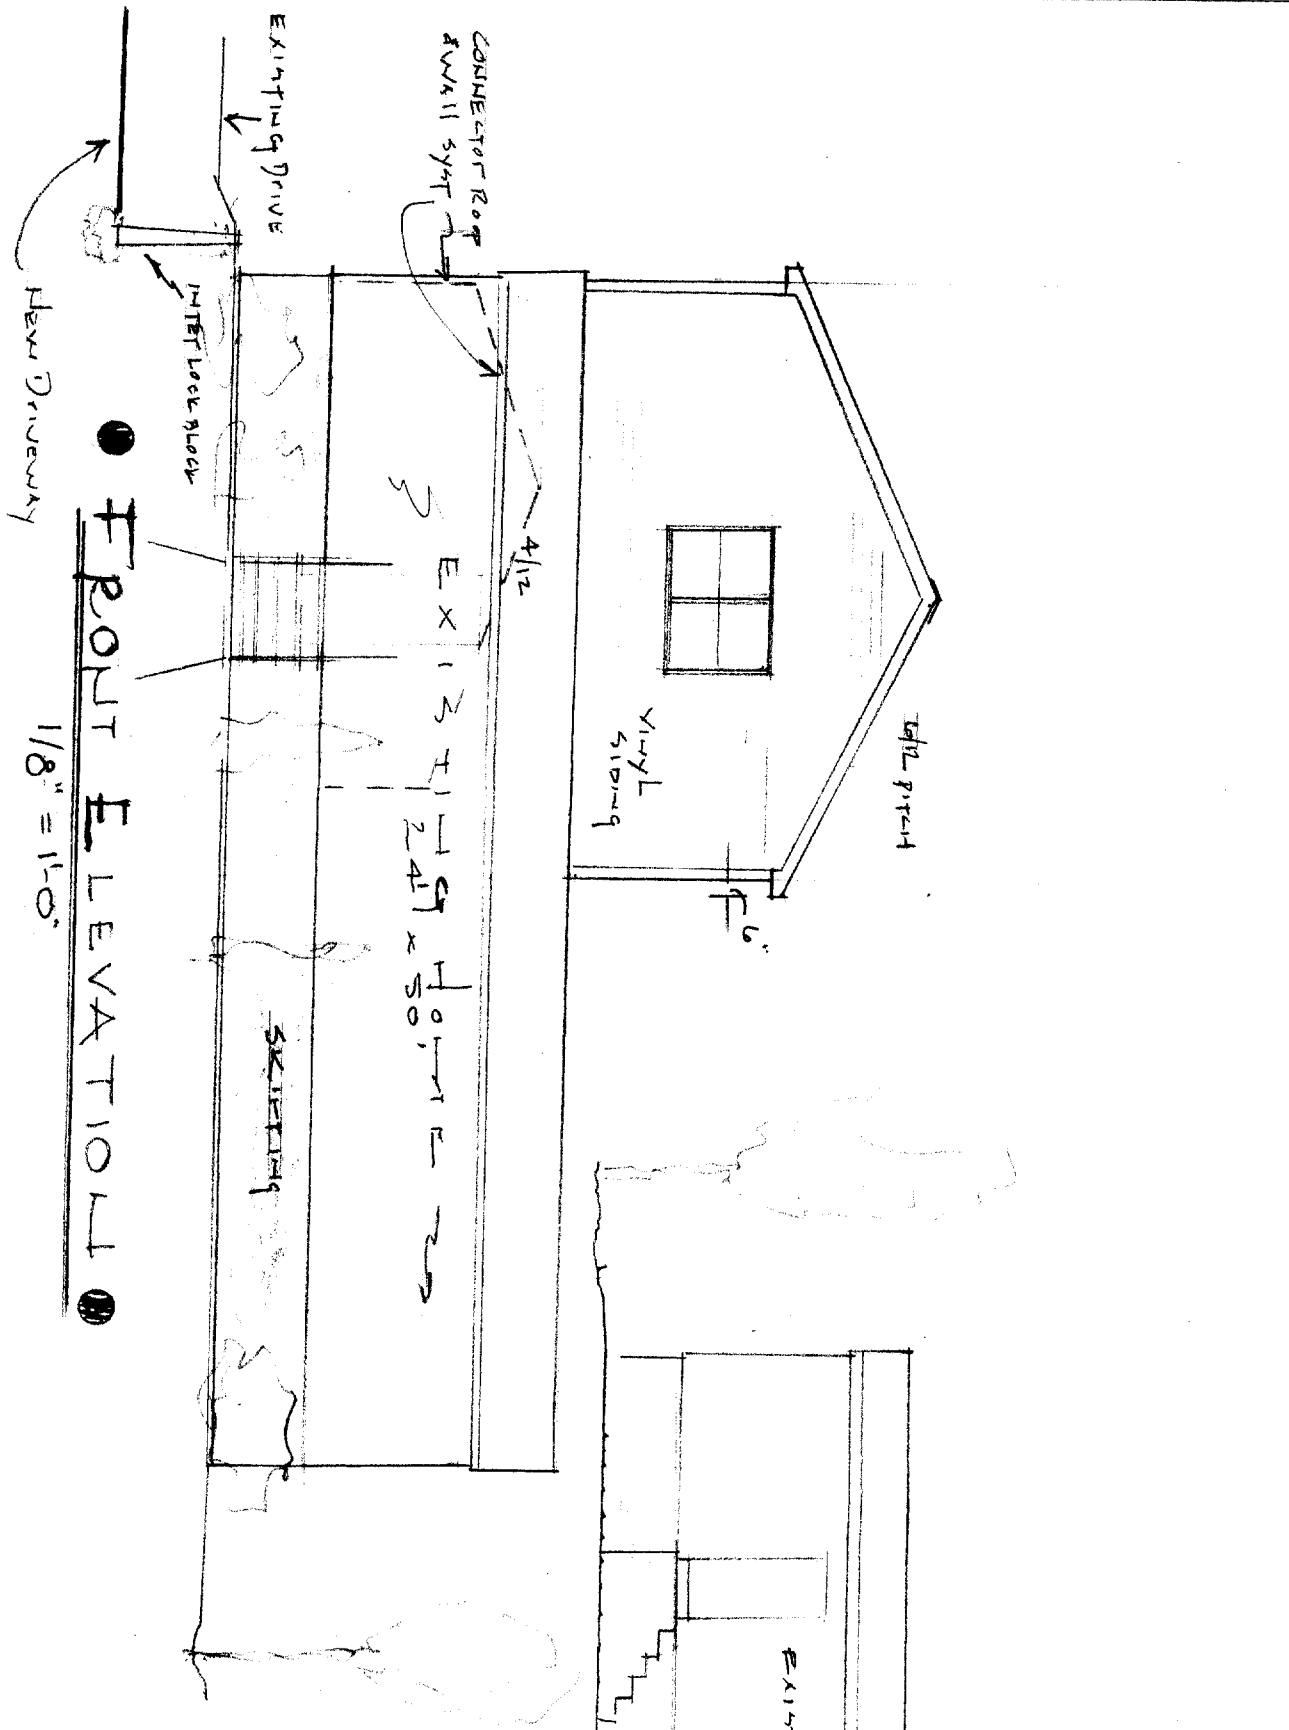

● FRONT ELEVATION ●
1/8" = 1'-0"

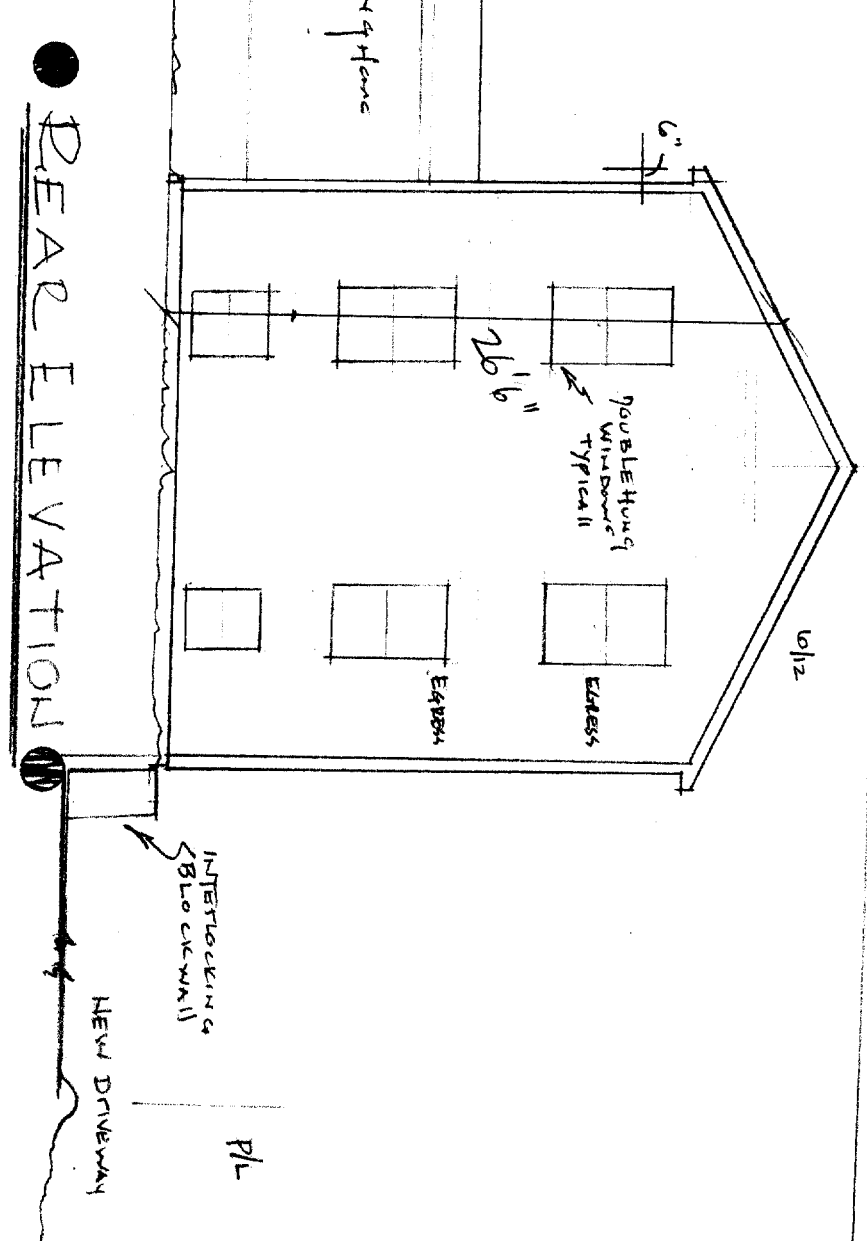


● REAR ELEVATION ●

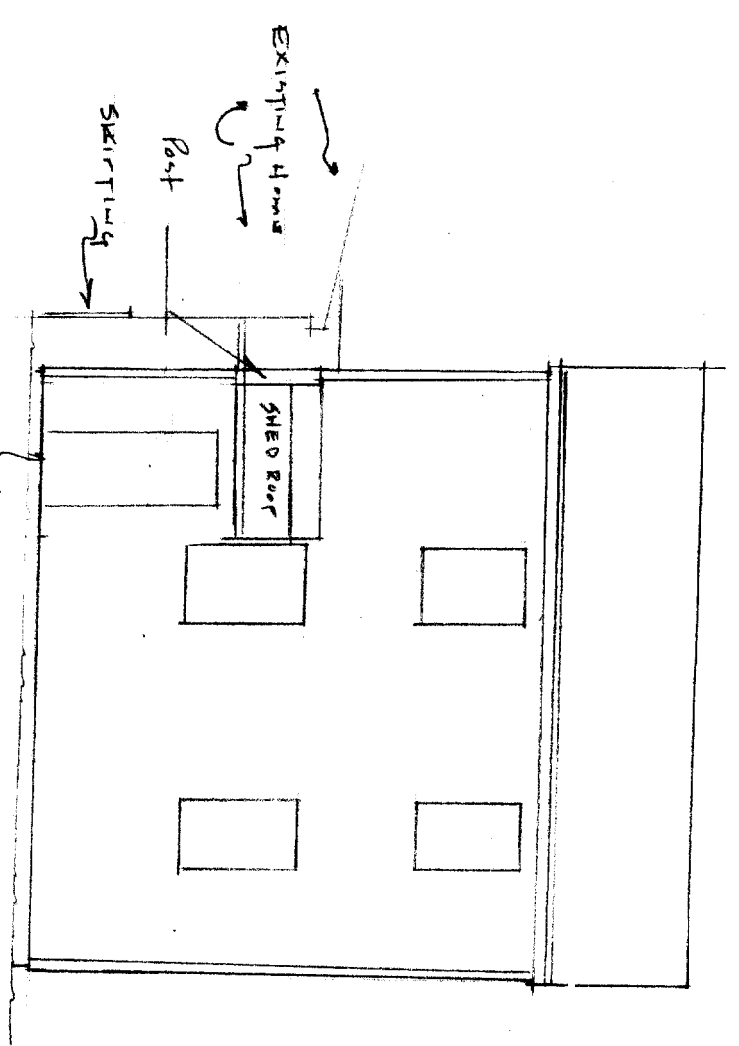

● RIGHT ELEVATION ●
1/8" = 1'-0"

2021
1/5/21

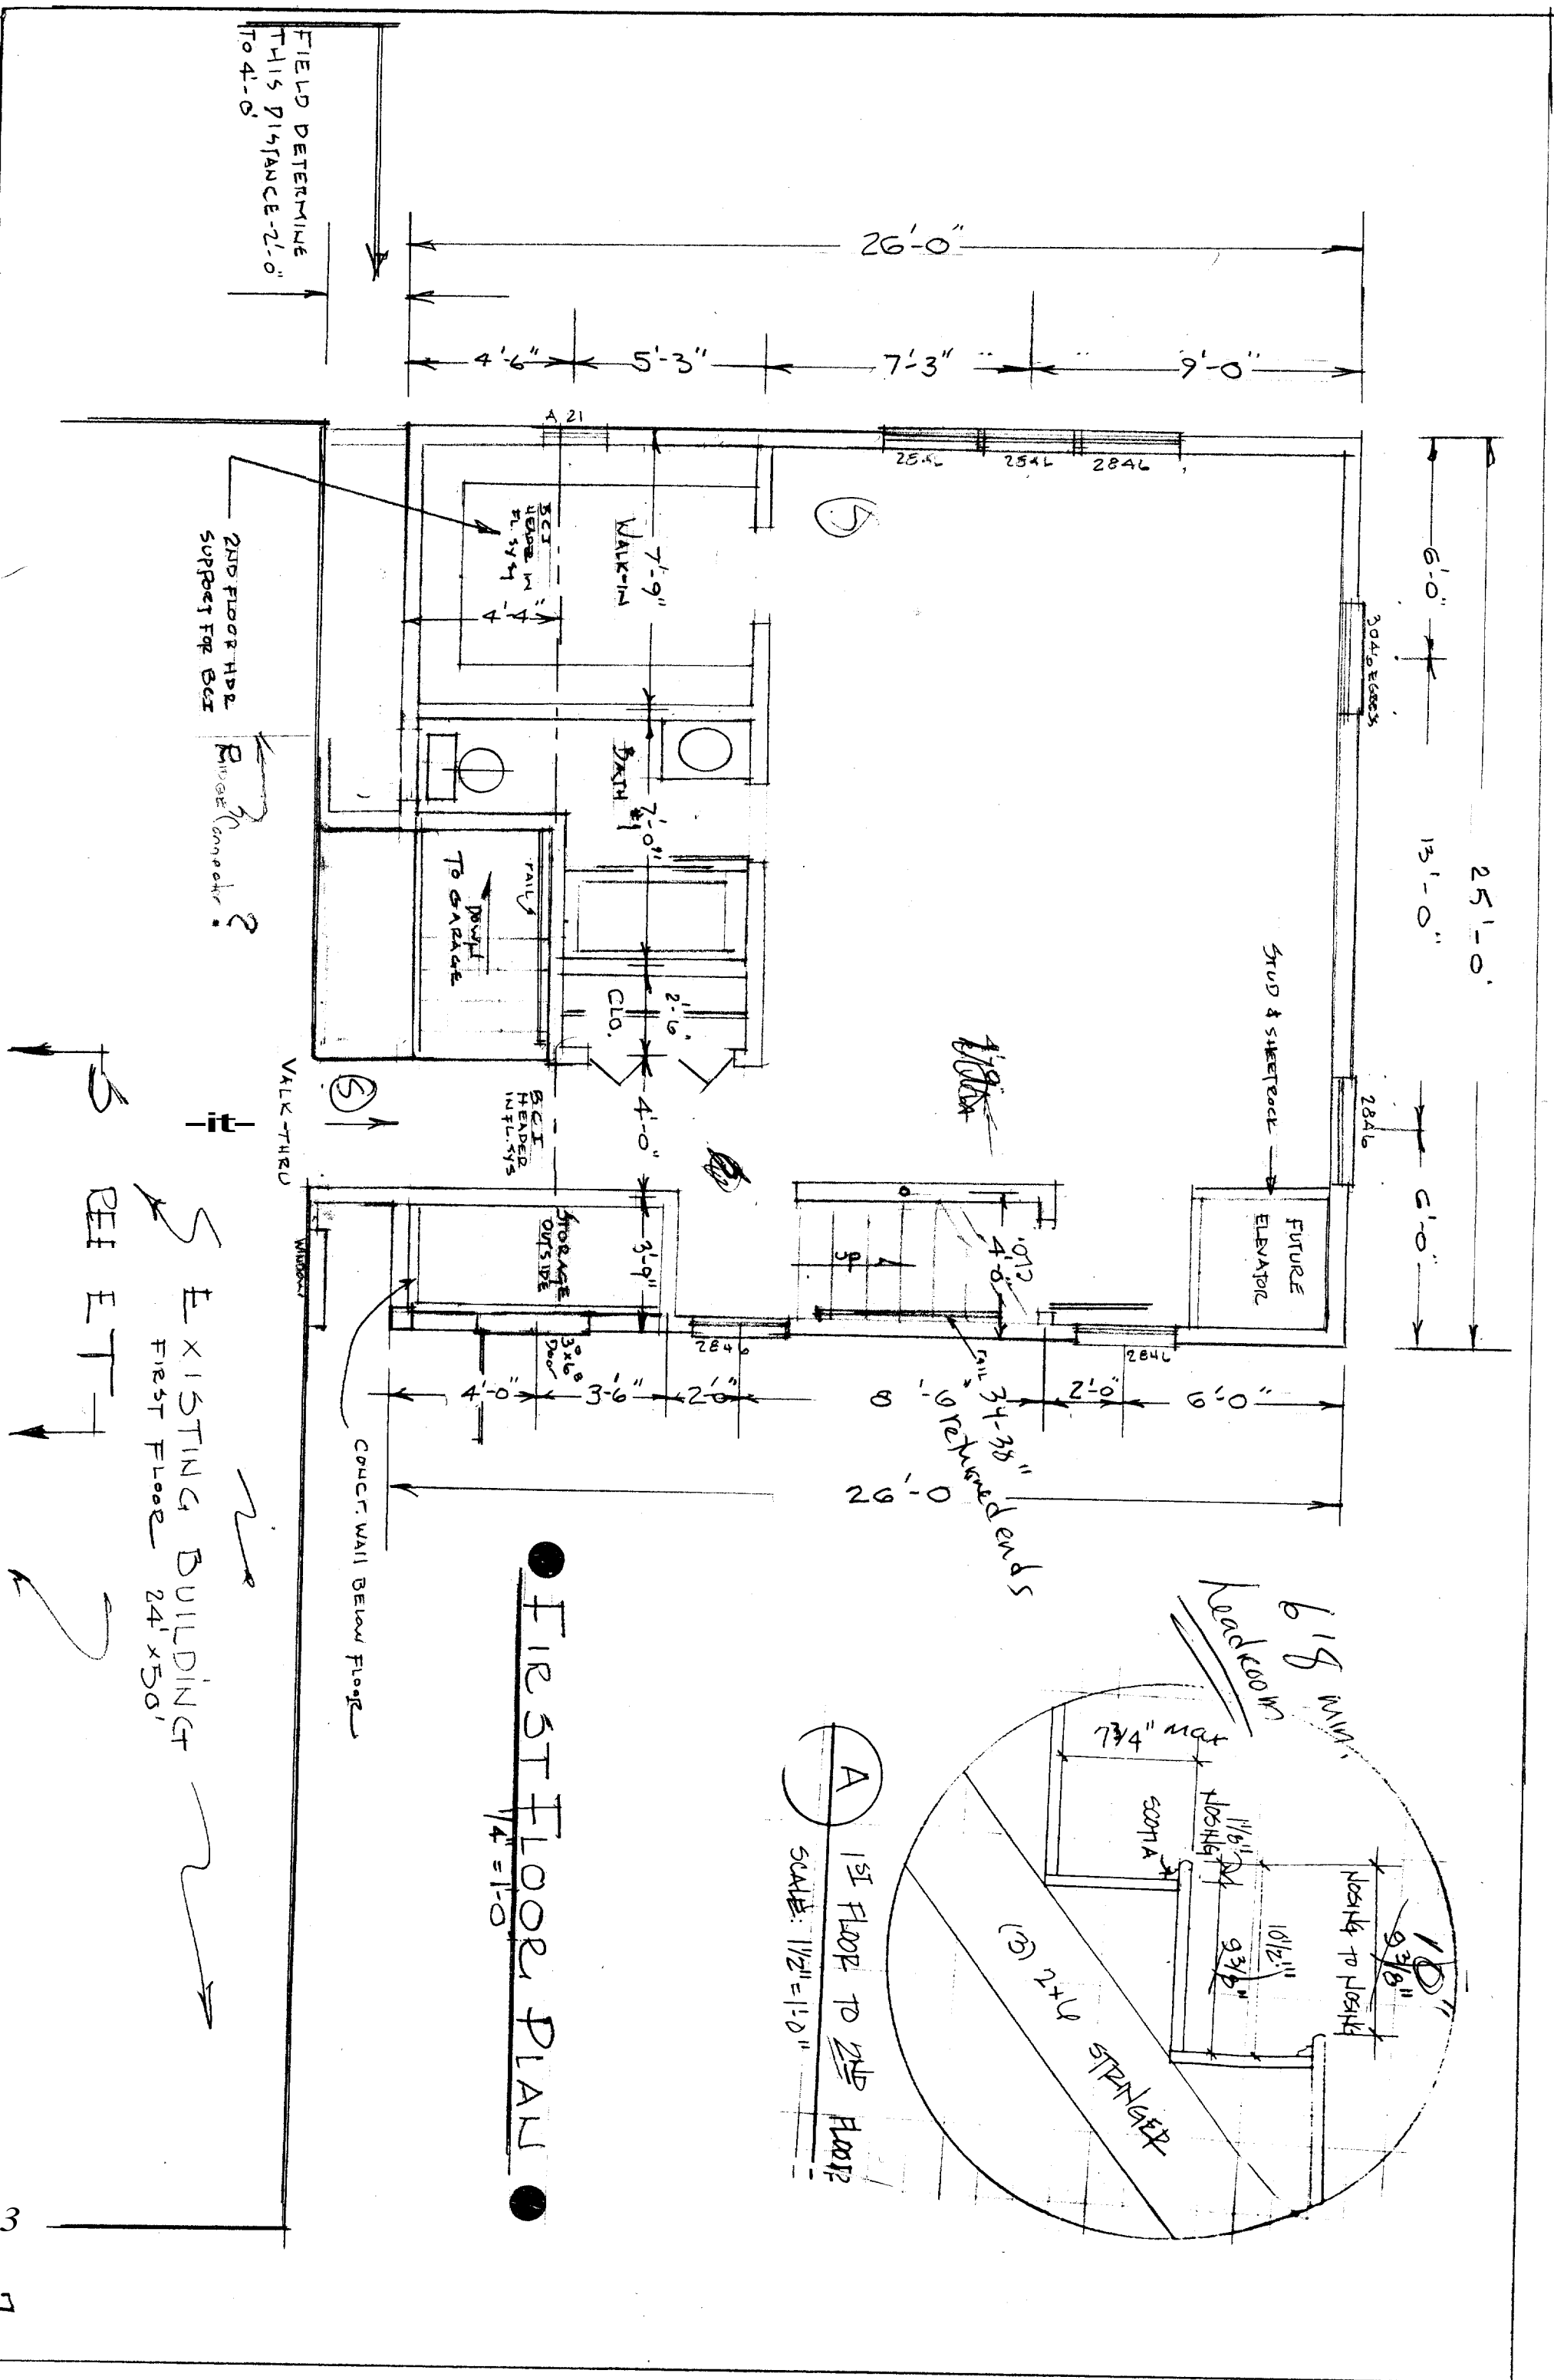

FIELD DETERMINE THIS DISTANCE - 2'-0" TO 4'-0"

2ND FLOOR HDR SUPPORT FOR BCEI

RIDGE CONNECT?

WALK-THRU


CONCR. WALL BELOW FLOOR


EXISTING BUILDING 24' x 50'

REF EIT

FIR 5TH FLOOR PLAN
1/4" = 1'-0"

(A) 1ST FLOOR TO 2ND FLOOR
SCALE: 1/2" = 1'-0"

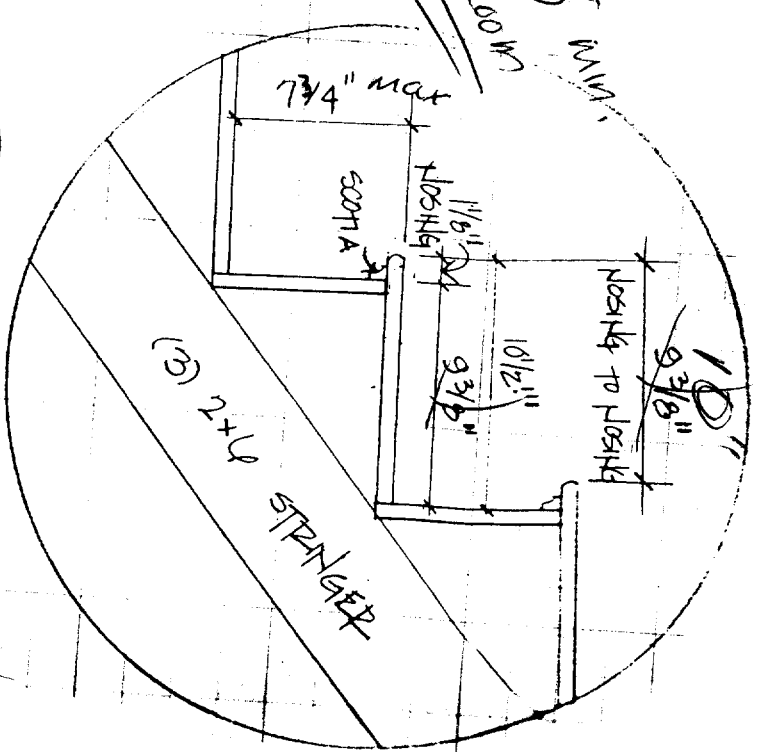

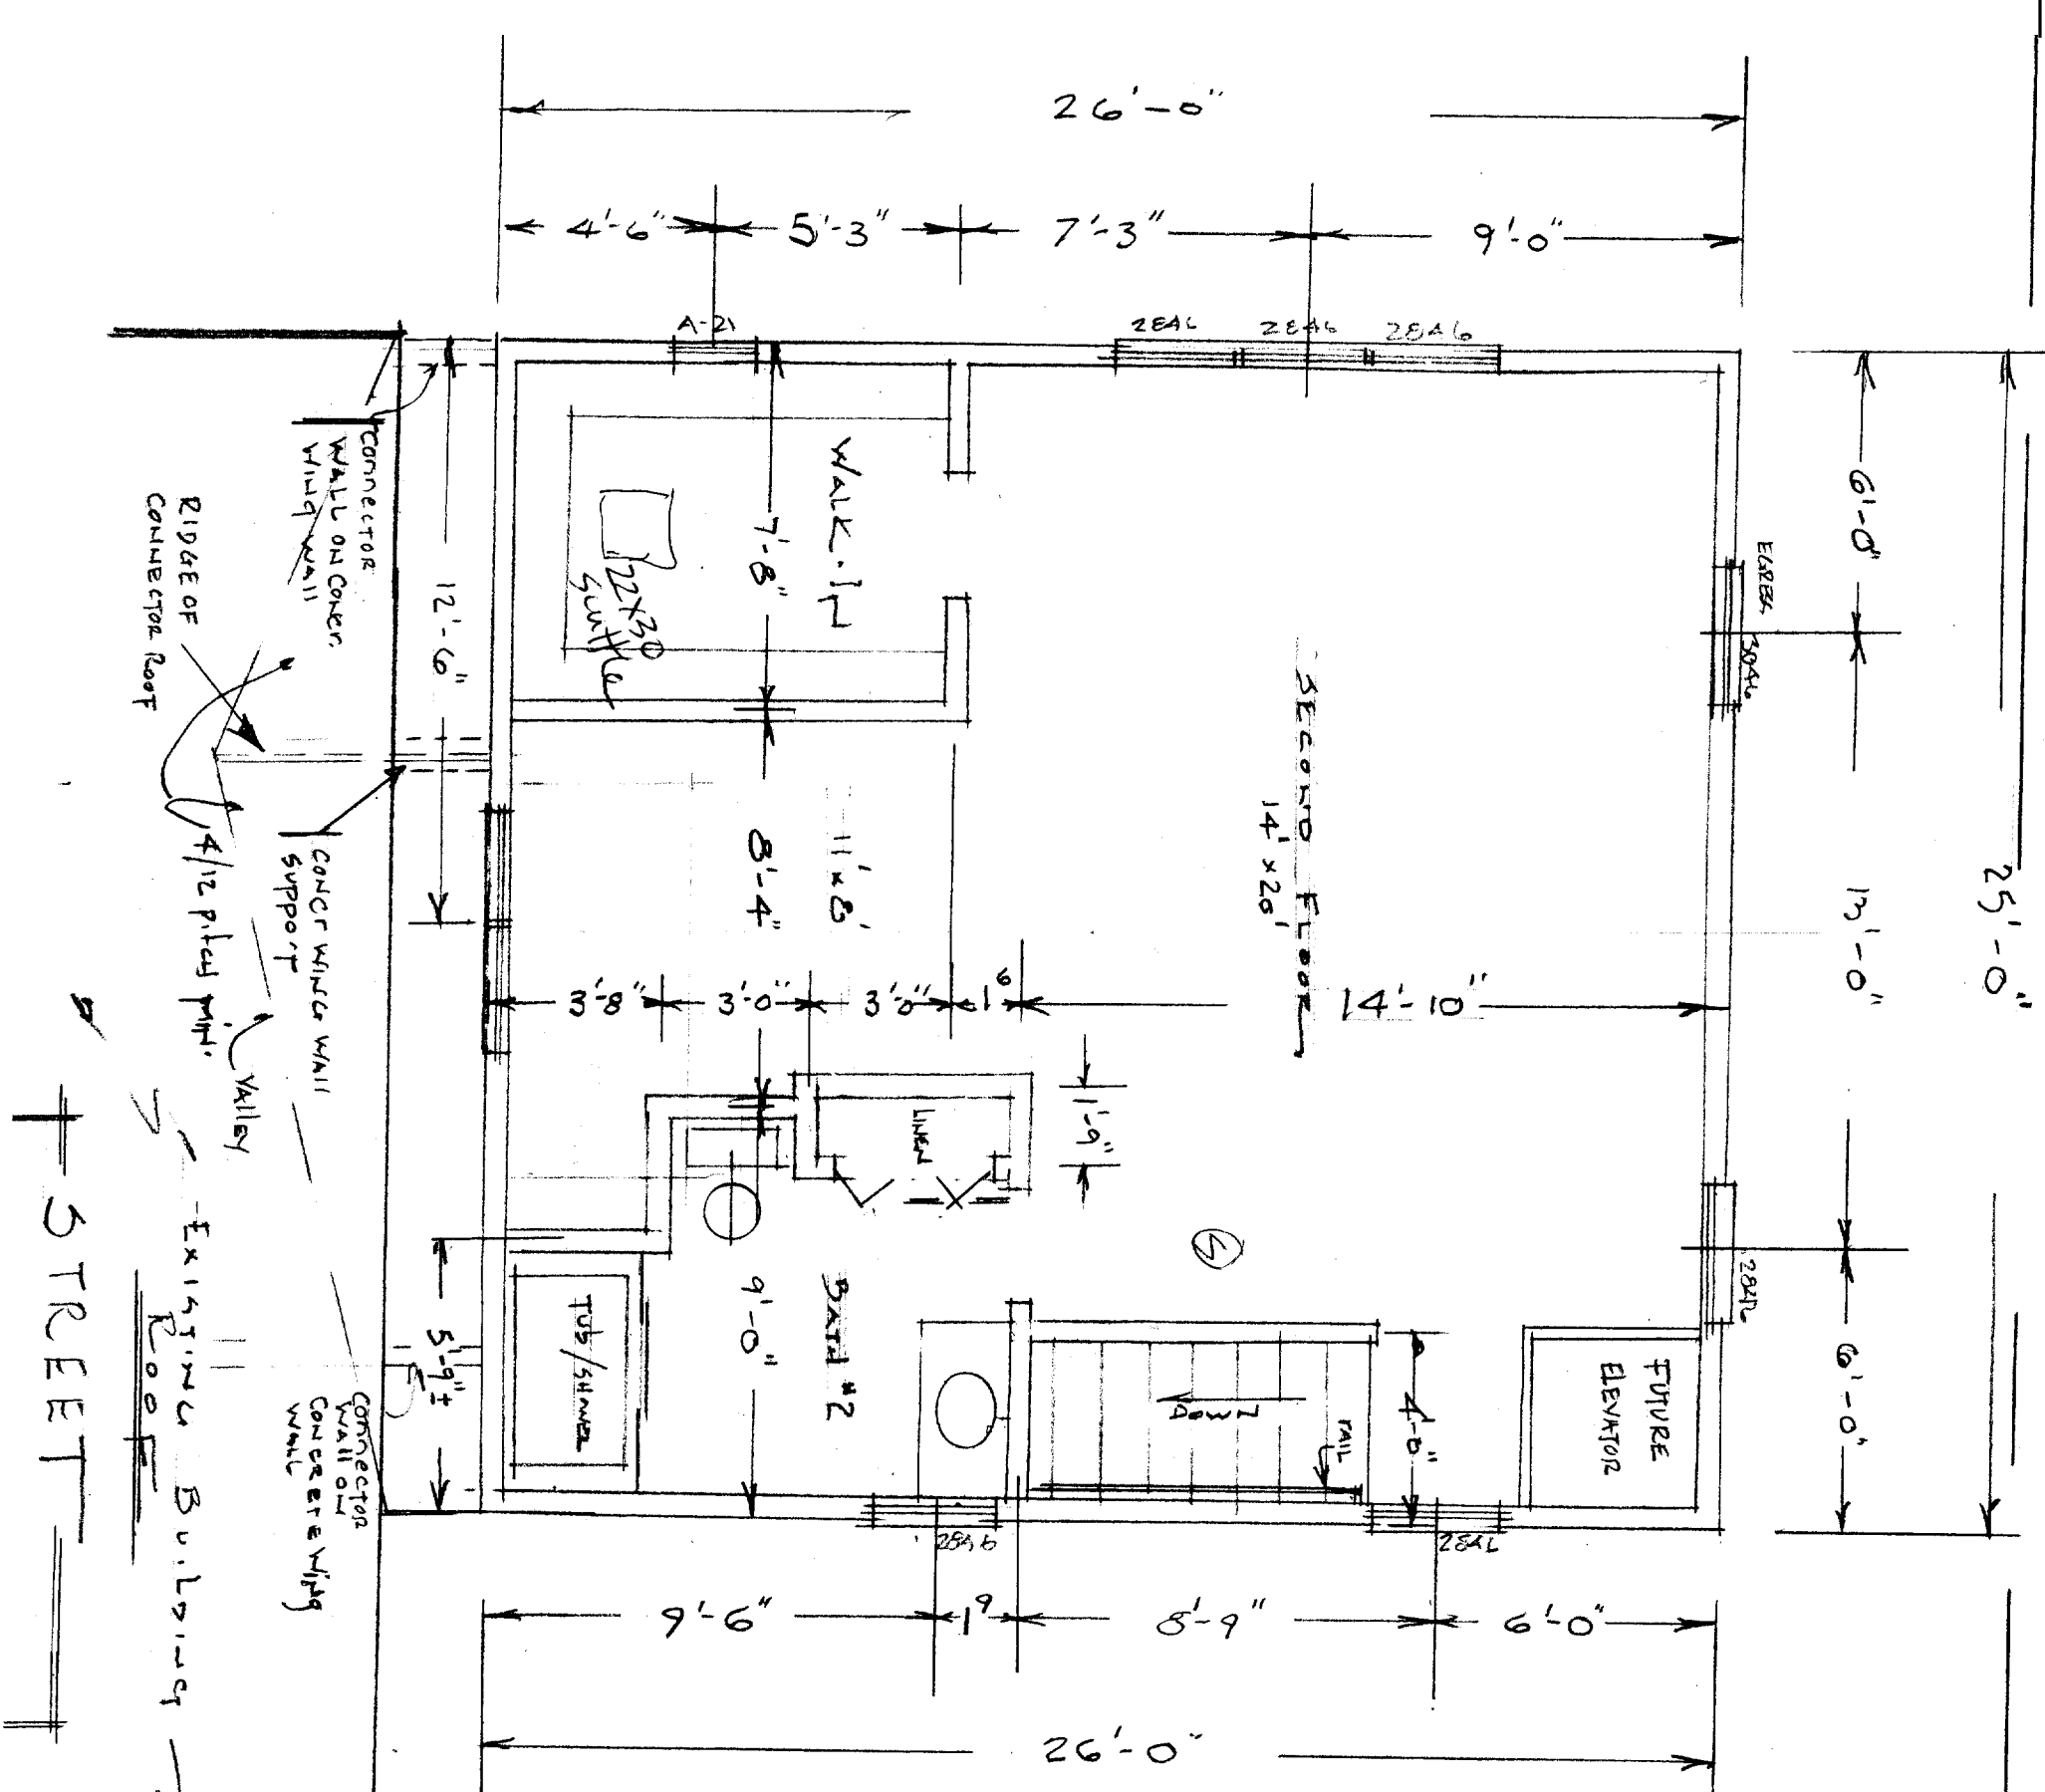

STREET


EXISTING BUILDING

● SECOND FLOOR PLAN ●

1/4" = 1'-0"


FIRST & SECOND FLOOR BCI JOIST LAYOUT TYPICAL WITH EXCEPTION OF STAIRWAY

BCI JOIST

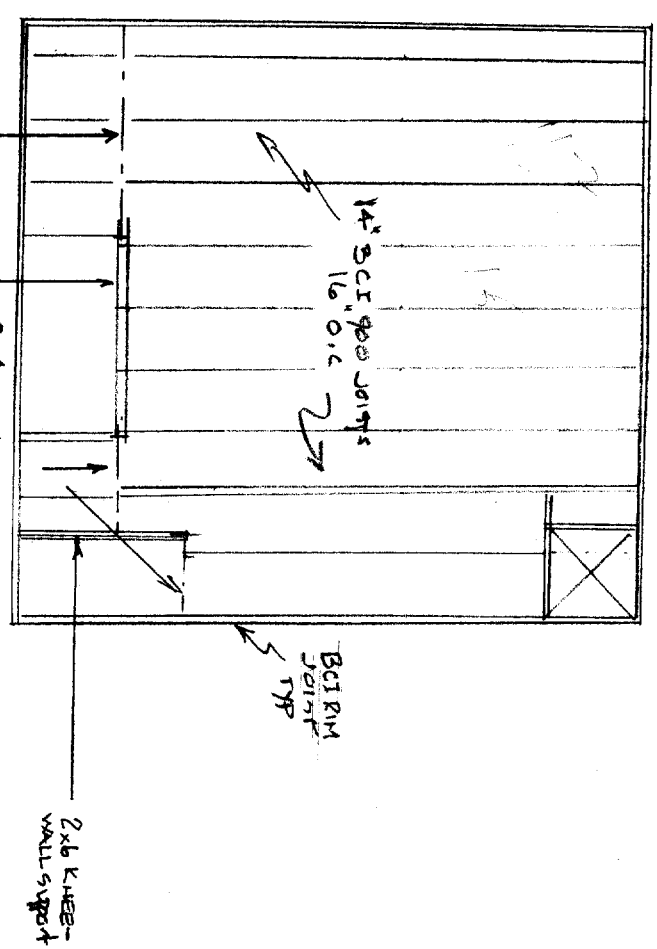

6/21/04 4.0P 7


CROSS SECTION

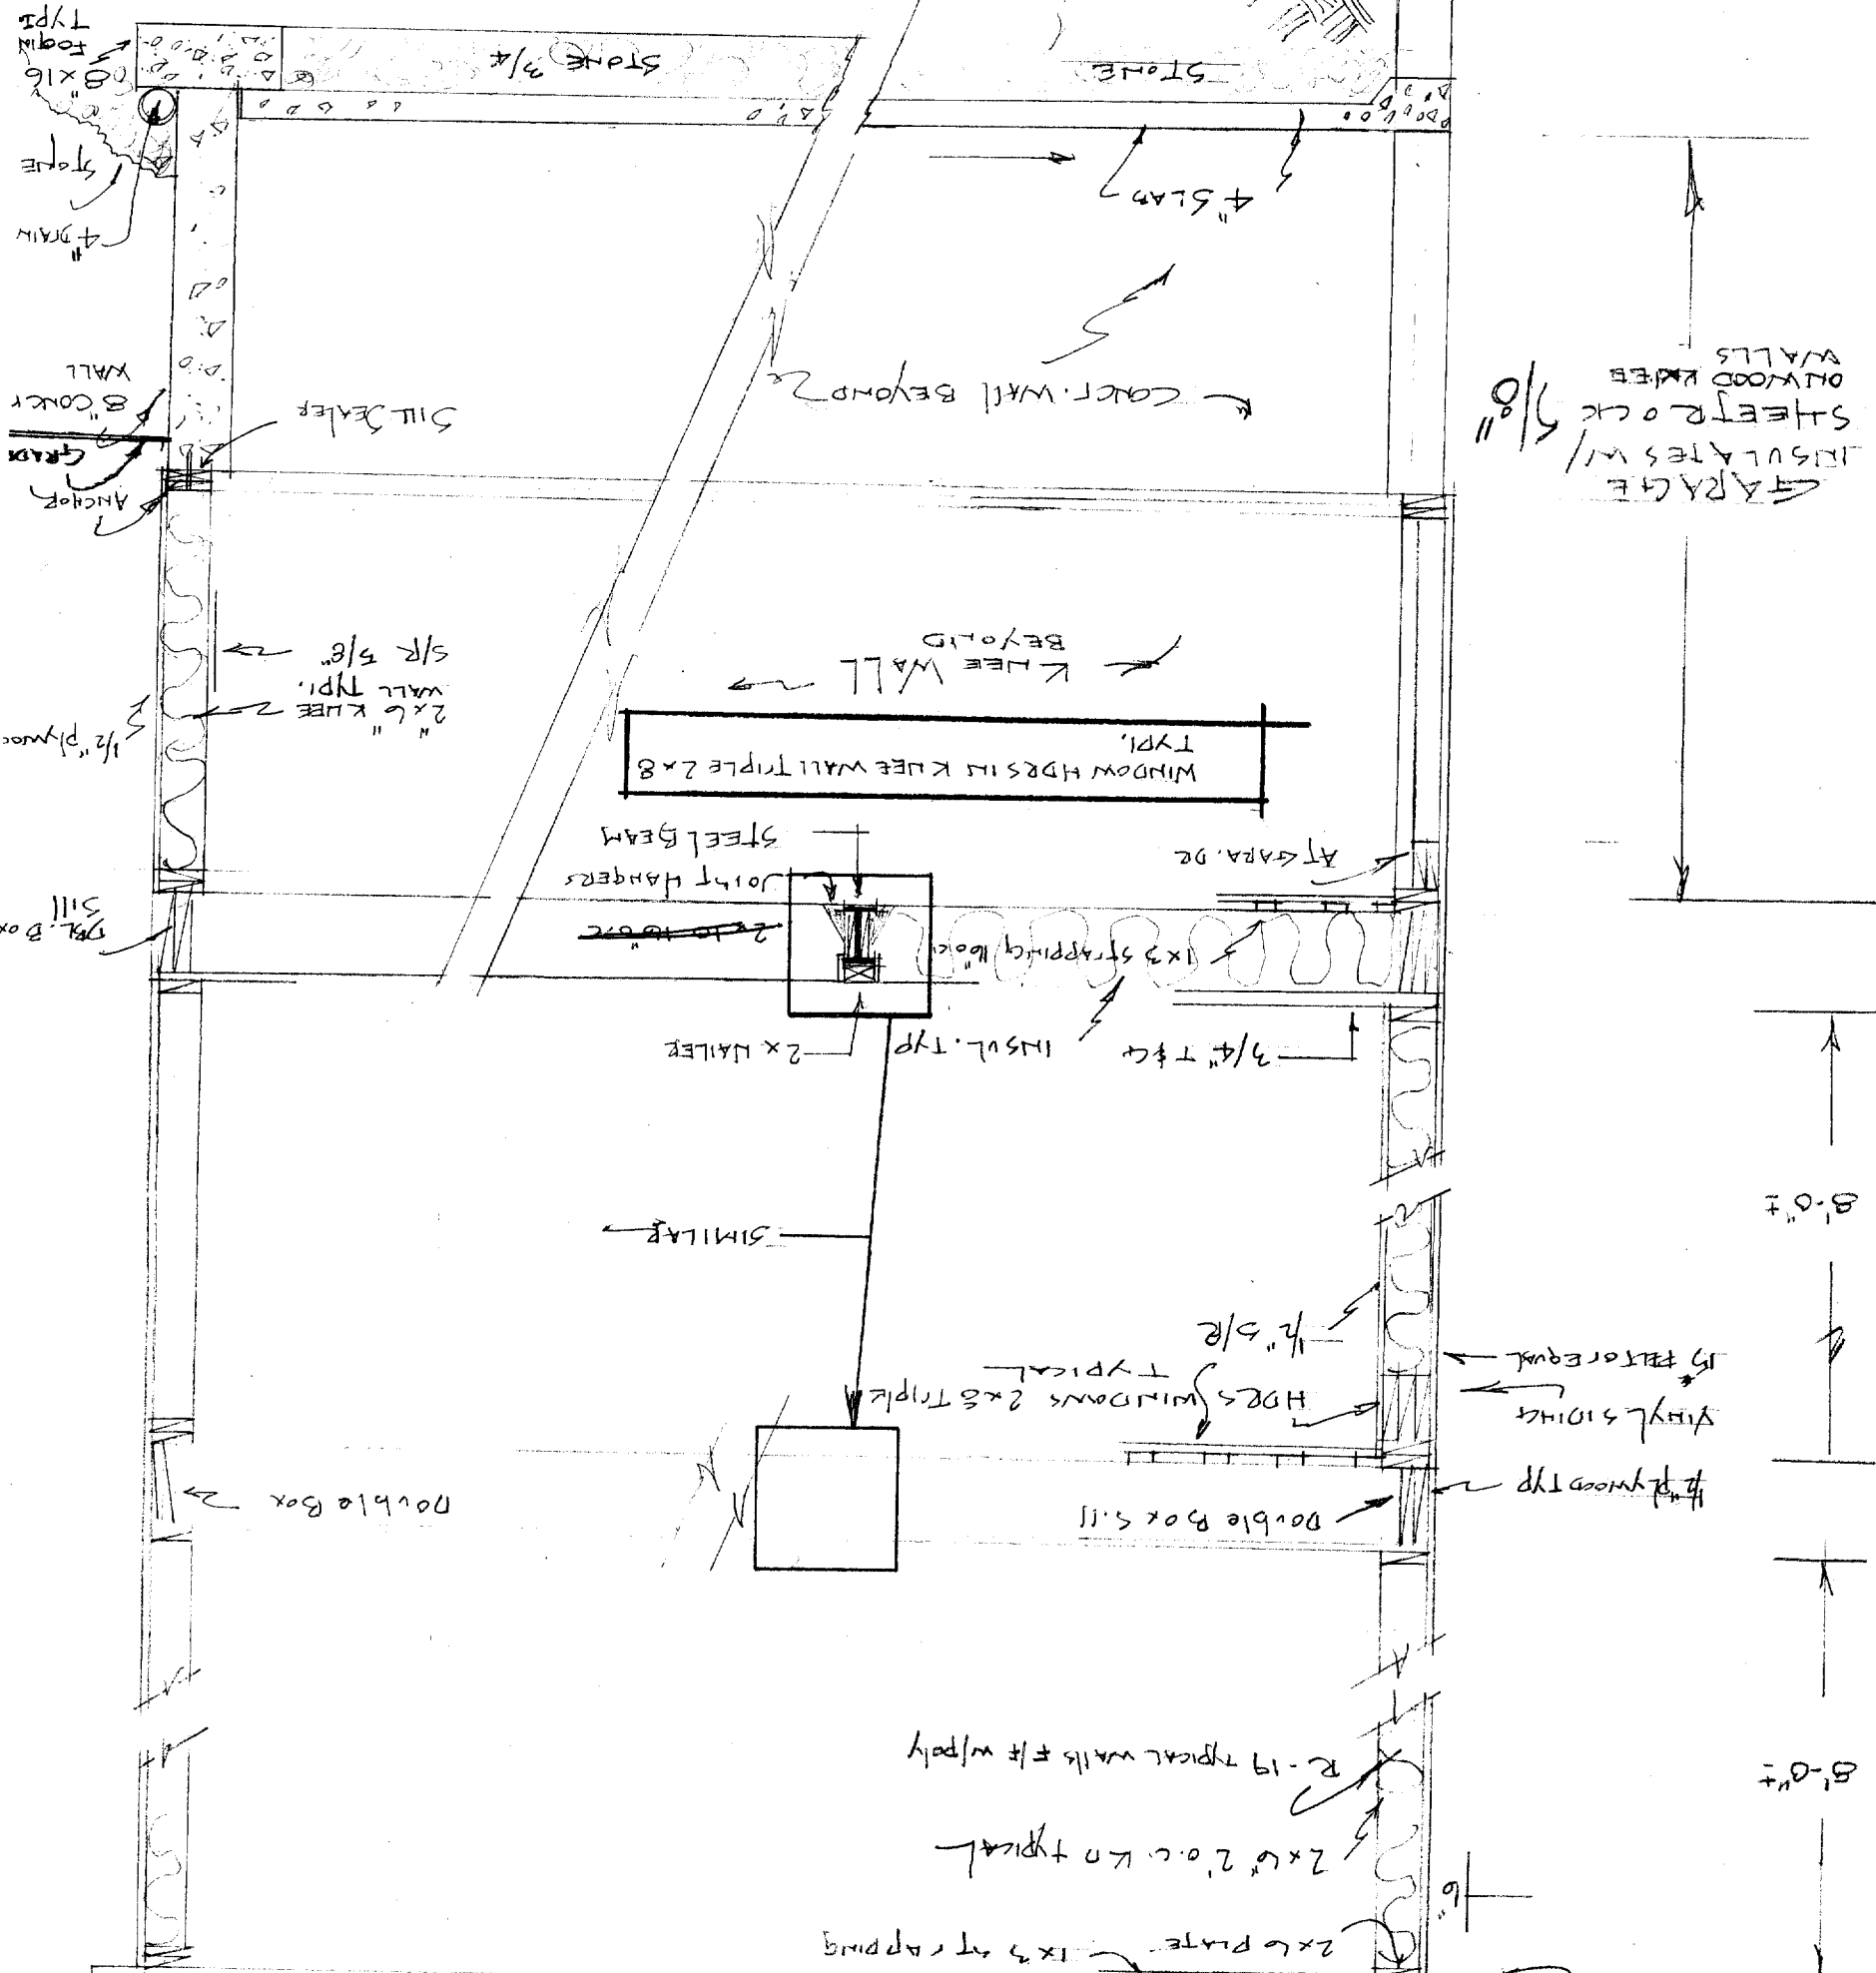

GARAGE
INSULATES W/
SHEETS ROCK
OVER WOOD
KNEE
WALLS



EAVE DETAIL

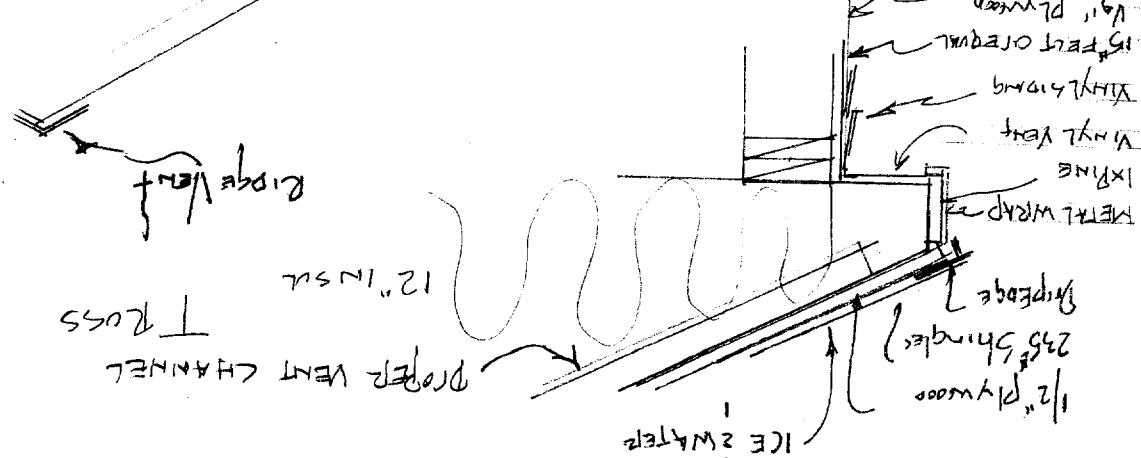

RAKE DETAIL

