


Sheet Notes


- SEE GENERAL NOTES ON COVER SHEET.
- ALL PCOD WAS DONE WITHOUT A BLDG. PERMIT AND IS DOCUMENTED IN THIS SET RETROACTIVELY FOR CITY CEO.
- ALL WORK PREVIOUSLY DONE (WITHOUT BUILDING PERMIT) AFTER CURRENT OWNER IS SHOWN AS NEW WORK EVEN IF IT CURRENTLY EXISTS, PER PORTLAND CODE ENFORCEMENT OFFICE.

No.	Revision / Issue	Date

- DASHED HEAVY LINES INDICATE 1-HOUR FIRE-RATED WALL ASSEMBLIES AND 1-HOUR FLOOR-CEILING RATED ASSEMBLIES ABOVE:
- NEW WALLS (UNDERWRITER LABORATORIES U.L. U337)
 - HORIZONTAL MEMBRANE (GYPSUM ASSOC.'S (FIRE RESISTANCE DESIGN MANUALGA-600 ASSEMBLY NER-258) ASSEMBLY BELOW EXISTING FLOOR FRAMING ABOVE.
 - FIRE RATED PILLOW FILLER AND FIRE-RATED CAULK ALL PENETRATIONS
 - FUSIBLE LINK FIRE DAMPERS IN ALL DUCTWORK PENETRATING ASSEMBLIES.
 - EXISTING PLASTER WALLS MEET 1-HOUR FIRE-RATED BEARING WALL ASSEMBLIES UNDER A COMBINATION OF UNDERWRITER LABORATORIES U.L. LISTINGS: U305, U314, U-316, AND U372.
 - EXISTING WOOD FRAMED FLOOR CEILING ASSEMBLIES WITH 3/4" FINISHED WOOD T&G STRIP FLOORING OVER 3/4" WOOD T&G SUB FLOORING OVER 2"x10" WOOD JOISTS @ 16" O.C., OVER PLASTER LATH CEILING FINISHES UNDER UNDERWRITER LABORATORIES U.L. LISTINGS: L501, L502, L507, L508, L512, L513, L514, L515, L516, L519, L522, L523, L525, L526, L532, L533, L535, L536, L537, AND L557 WITH PROPER FIRE PILLOW FILLER AND FIRE-RATED CAULK AT ALL PENETRATIONS.
 - 20-MINUTE FIRE-RATED U.L. "B" LABEL DOOR AND FRAME ASSEMBLY WITH CLOSURE AND LATCH IN FIRE-RATED WOOD BLOCKING.

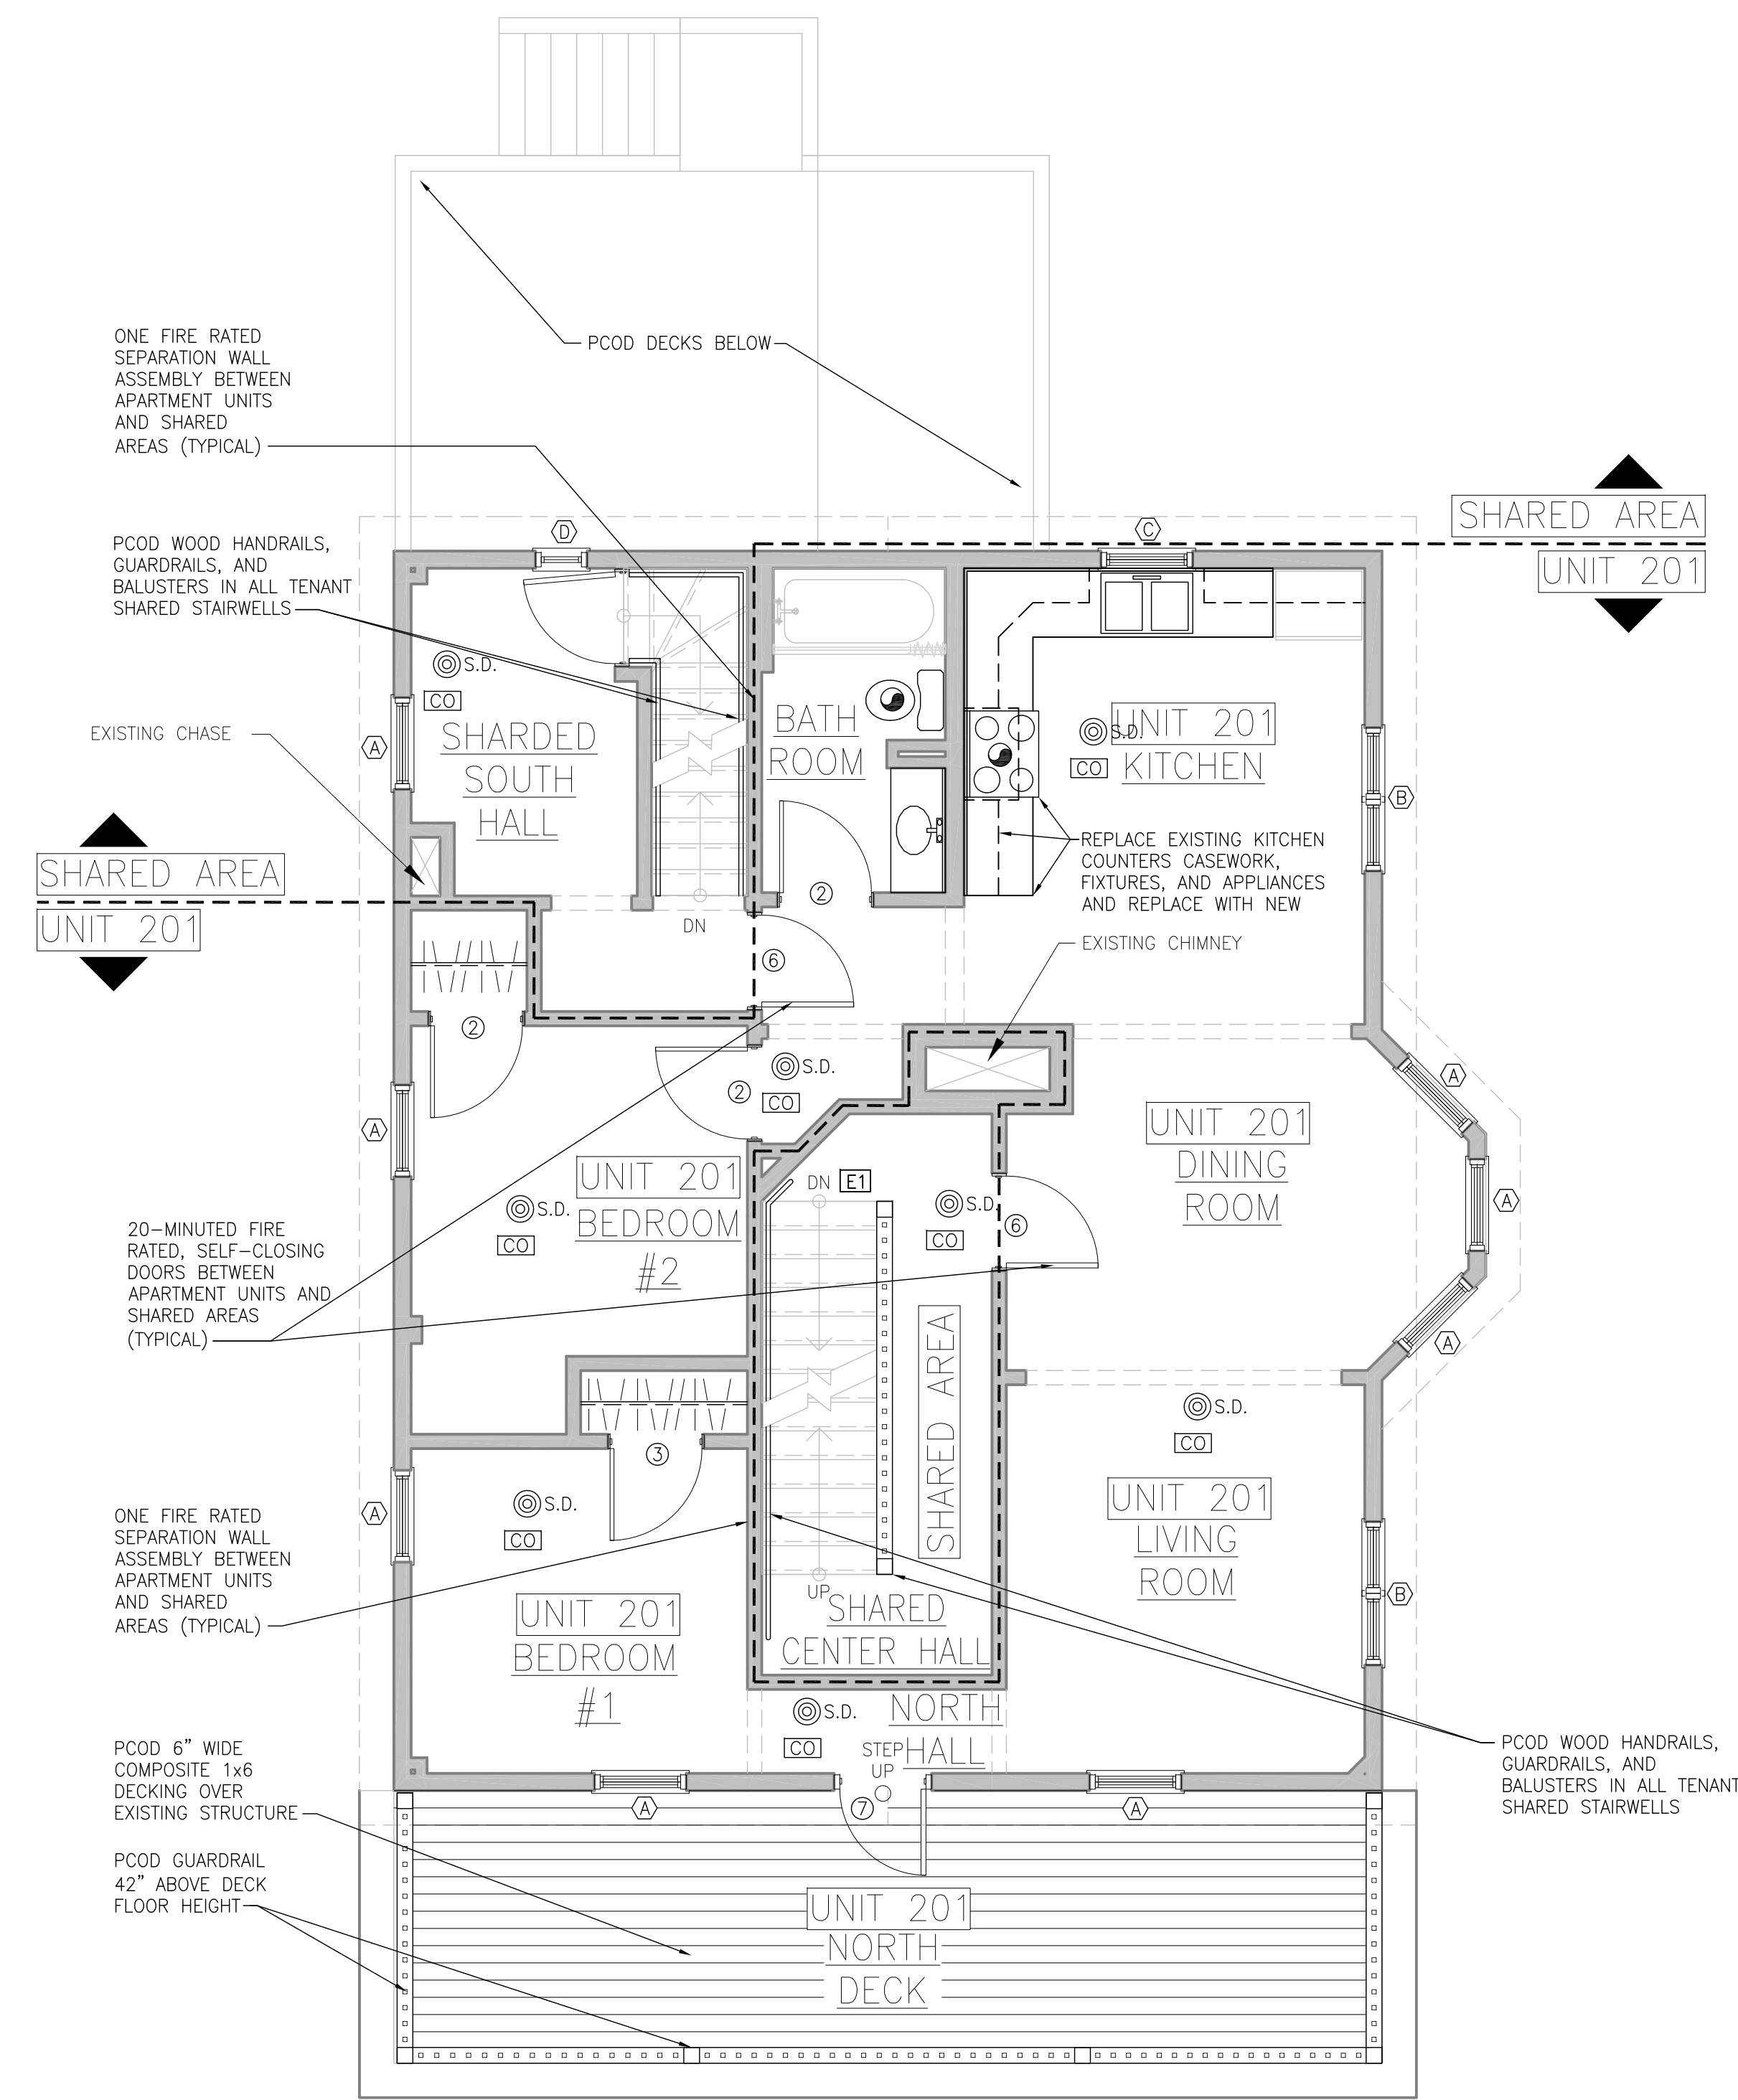

SECOND FLOOR PLAN
SCALE: 1/4"=1'-0"
0 2' 4' 8'

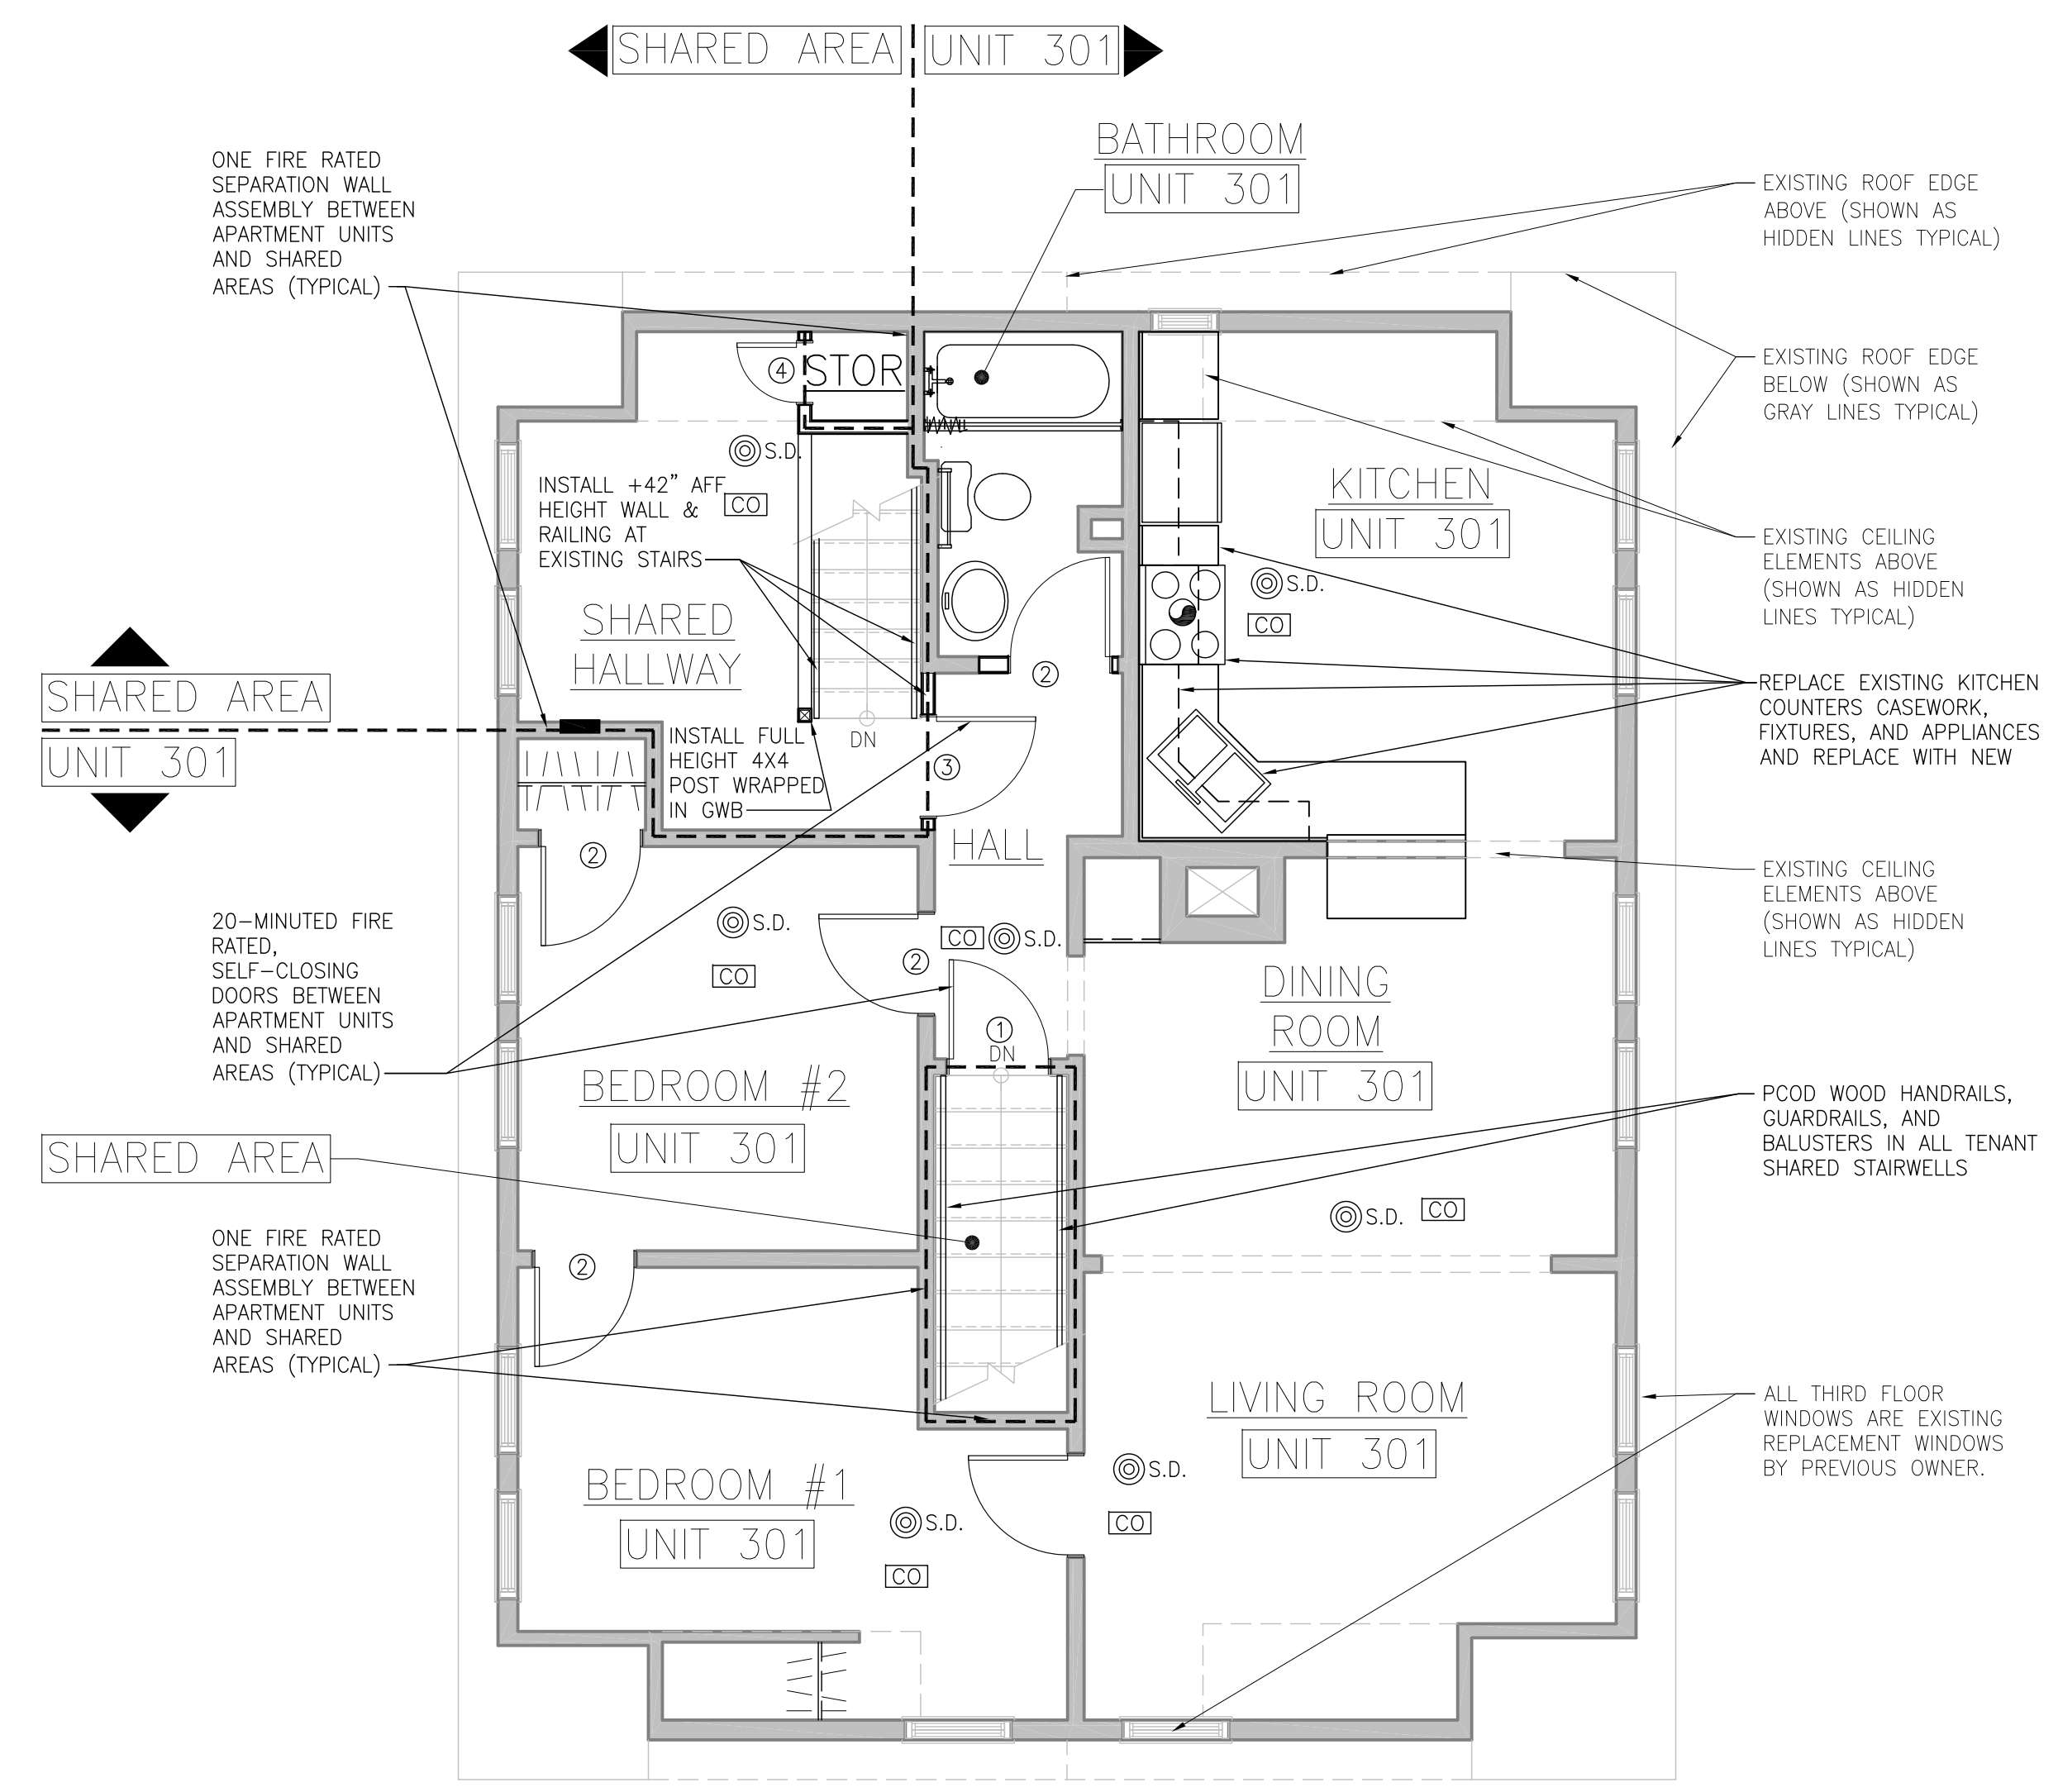

THIRD FLOOR PLAN
SCALE: 1/4"=1'-0"
0 2' 4' 8'

ALBADO ENTERPRISES
92 BROADWAY
ROCKLAND, ME 04841
Tel: (310) 963-7670
Fax: (866) 283-1199
E- MARIO@ALBADOENTERPRISES.COM

STEVE RUSZKAI, ARCHITECT
17 POND SHORE DRIVE
CUMBERLAND, ME 04021
Tel: (207) 408-9913
Fax: (207) 809-5990
E- SRUSZKA@MAINE.RR.COM

DEVELOPER:
BAO BAO INVESTMENT, INC.
PORTLAND, ME 04101
TEL (207) 879-7600

AN APARTMENT RENOVATION FOR:
CODMAN ST. APARTMENTS
17 CODMAN STREET
PORTLAND, ME 04103

Issued: 15 JULY 2011

Scale: AS NOTED 0 1/2" 1"

Drawn By: MA & SPR

Reviewed By:

SECOND & THIRD FLOOR PLANS

A-1.1