



SECOND FLOOR FRAMING PLAN
SCALE: 1/4" = 1'-0"

Note:
Provide (2)2x6's Below LVL's, Typical U.N.O.
P-4 = (4)2x6 Post
P-2 = (2)2x6 Post

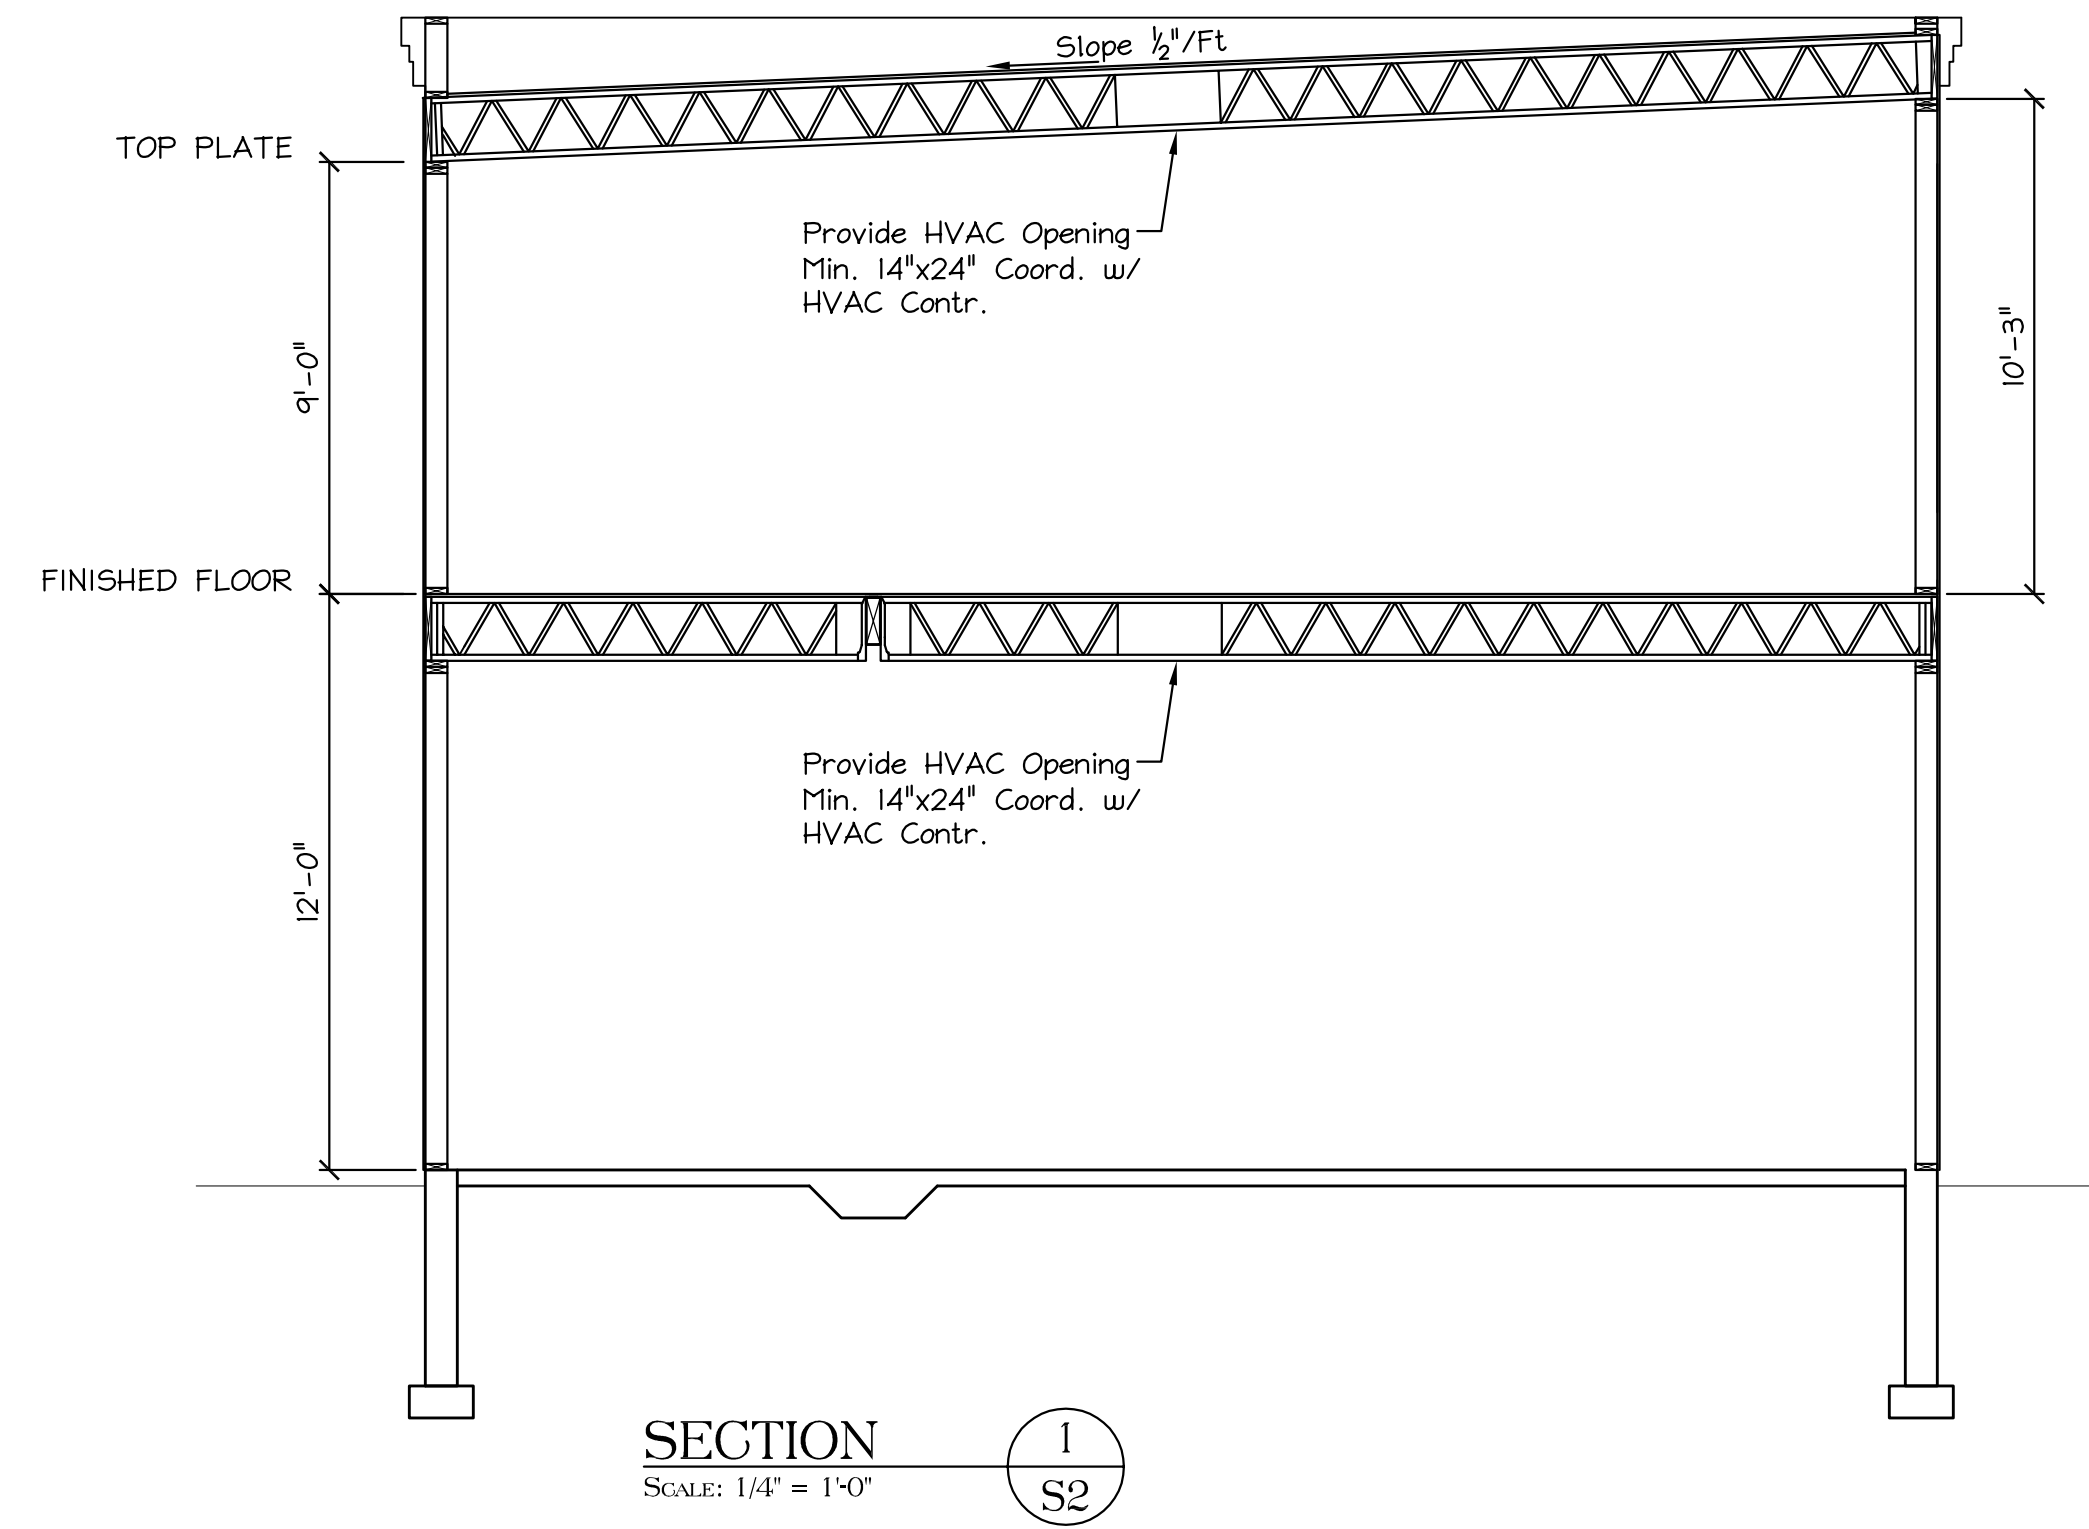


SECTION 1
SCALE: 1/4" = 1'-0"

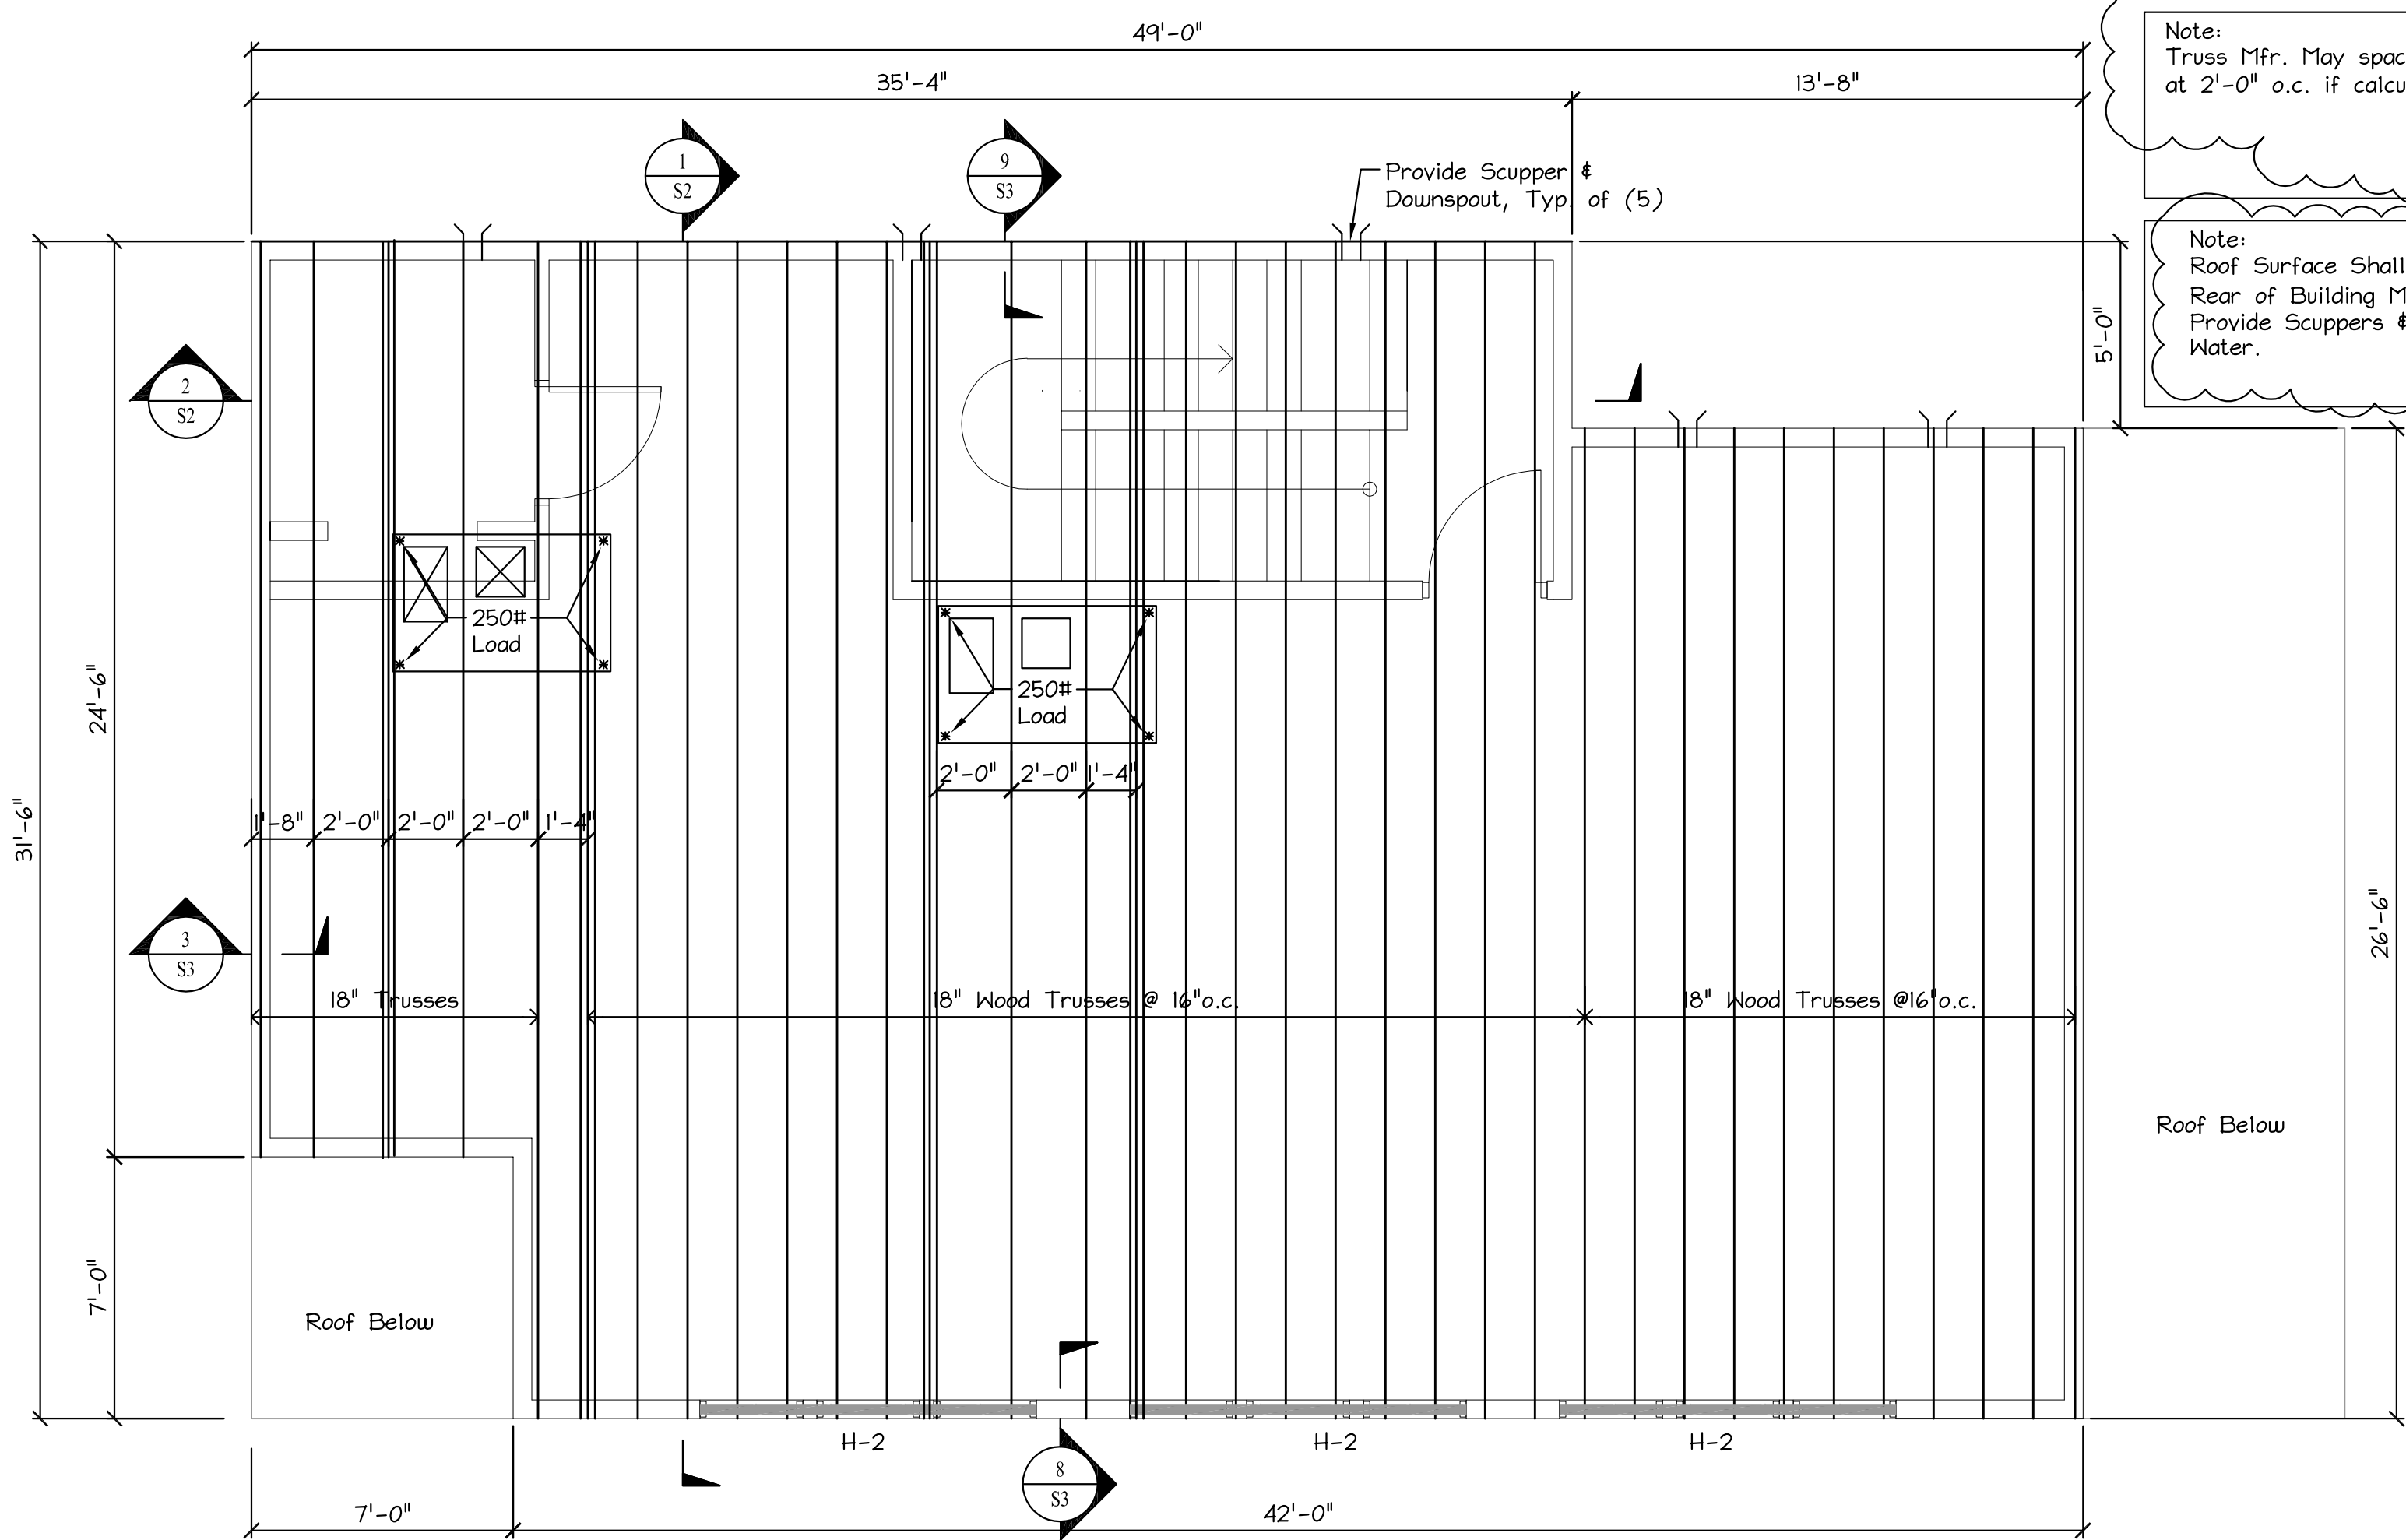

ROOF FRAMING PLAN
SCALE: 1/4" = 1'-0"

Note:
Truss Mfr. May space ROOF Trusses at 2'-0" o.c. if calculations permit.

Note:
Roof Surface Shall Be Pitched To Rear of Building Min. of 1/2"/ft. Provide Scuppers & Gutters For Rain Water.

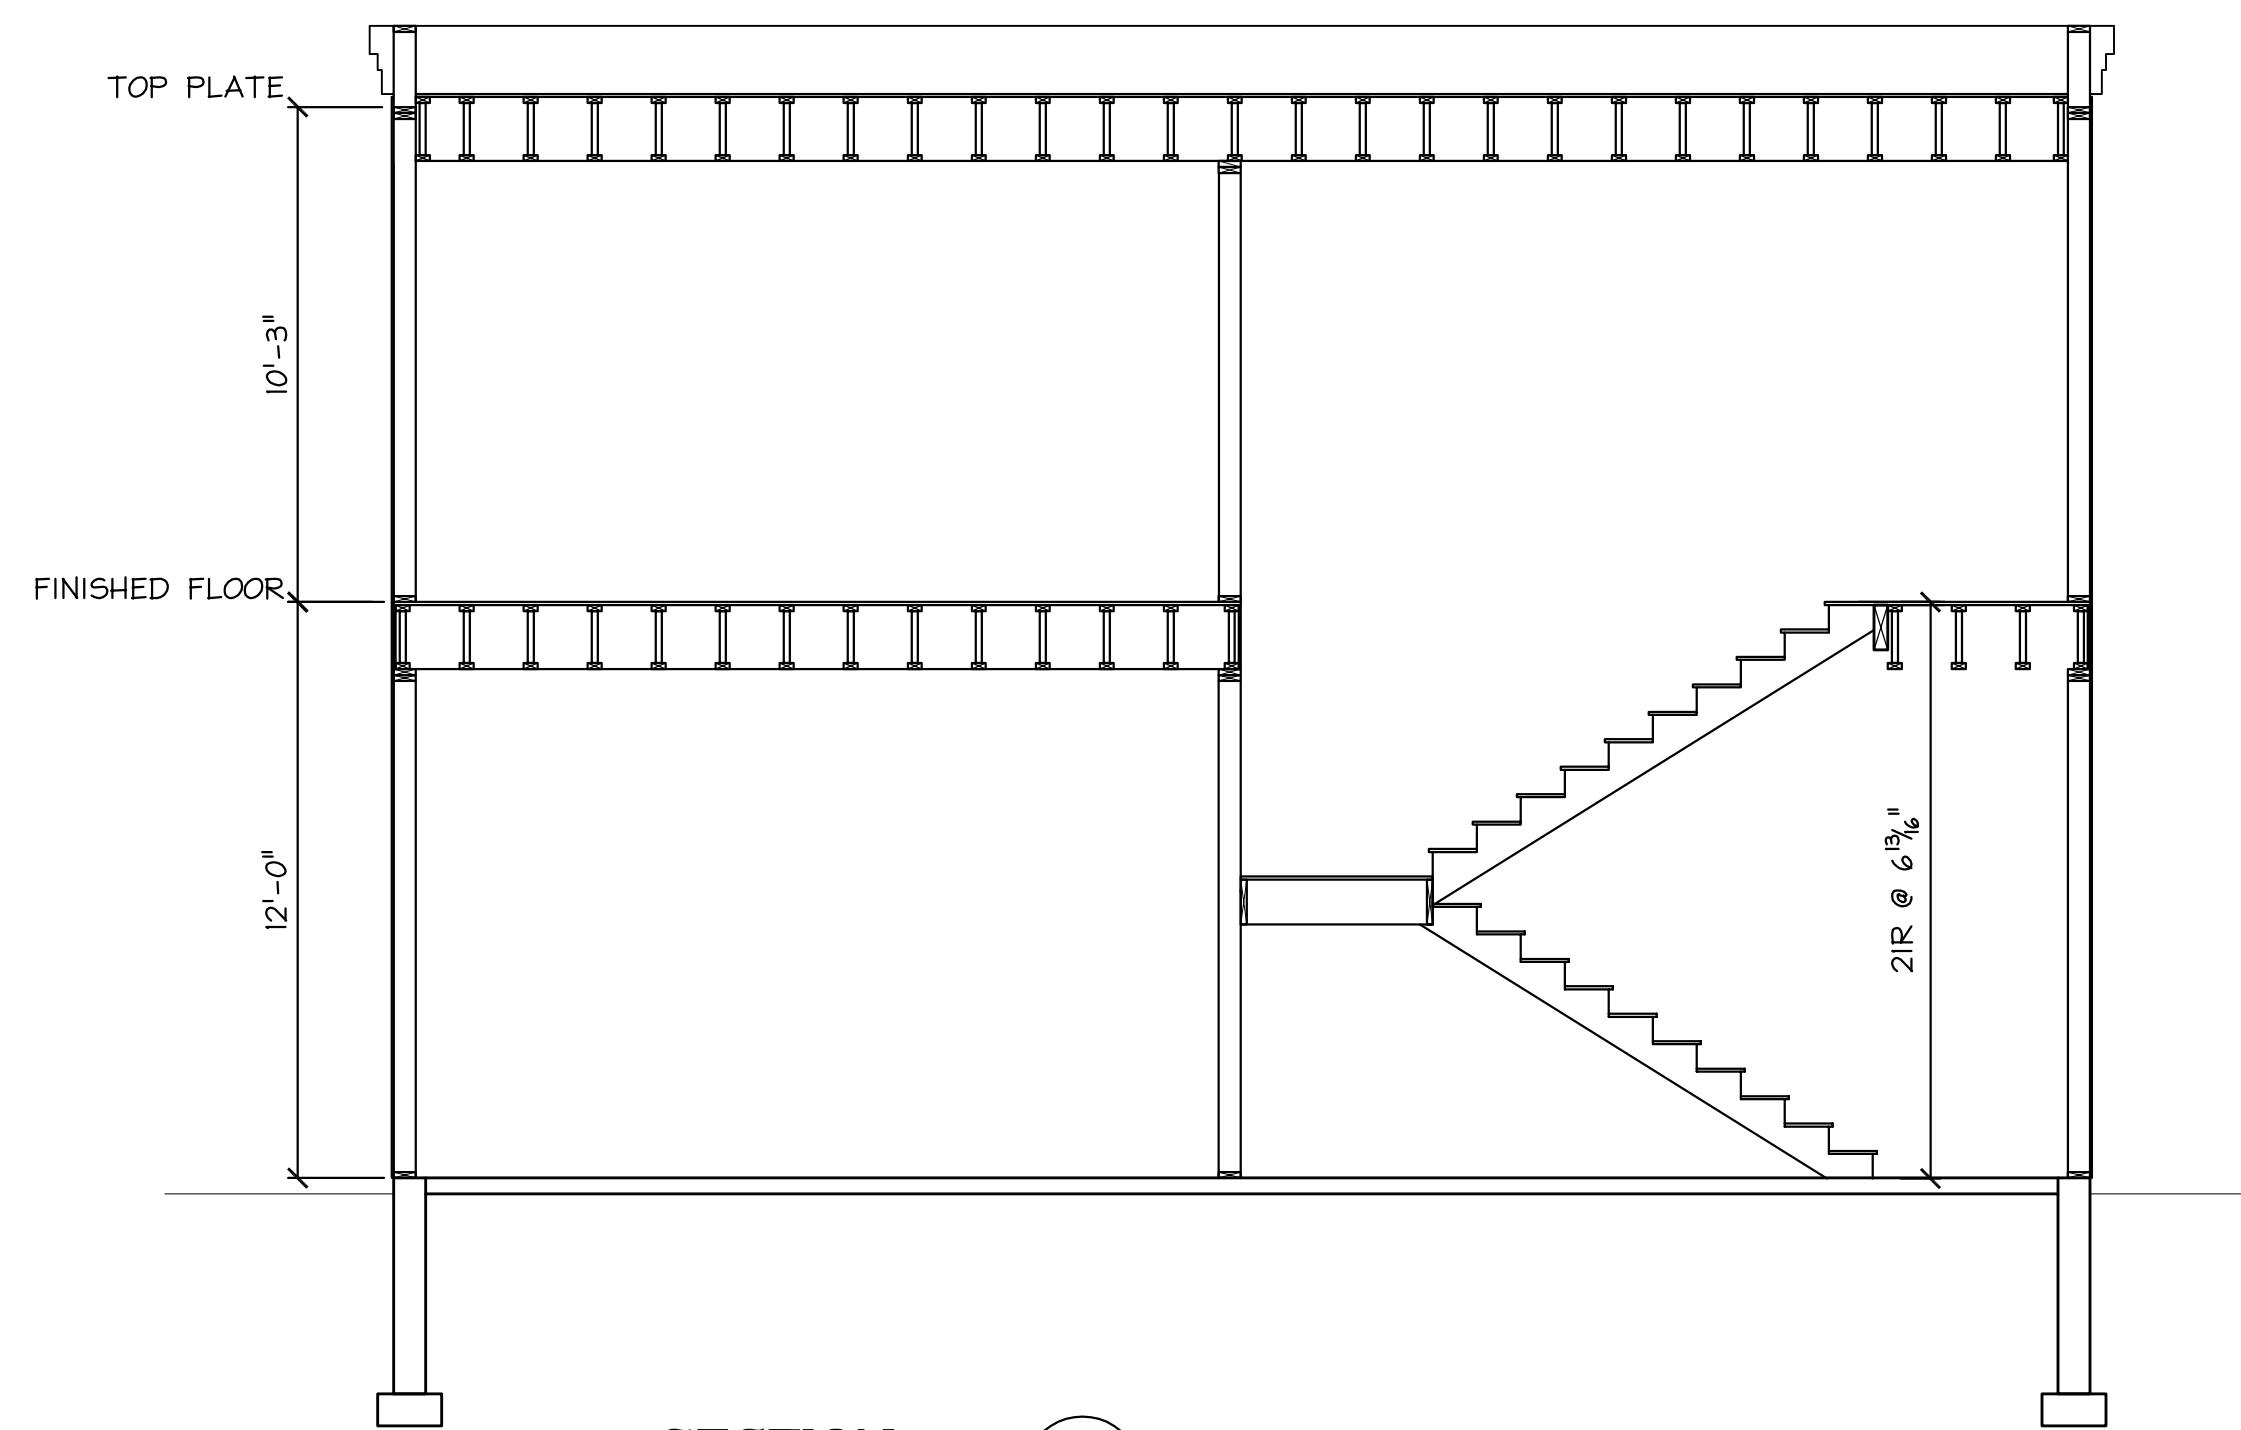

SECTION 2
SCALE: 1/4" = 1'-0"

CURRENT REVISION	
#	DATE
1	11/15/08
Provide Roof Framing for HVAC	

MAINE
AVENUE AUTO CO. ANNEX
745-757 FOREST AVE.
PORTLAND

MacLeod Structural Engineers, P.A.
404 Main Street
Gorham, Maine 04038
phone: (207) 839-0980
fax: (207) 839-0982

Copyright © 2008 MacLeod Structural Engineers, P.A.
Reproduction of this Document Without the Written Consent of MacLeod Structural Engineers, P.A. is Prohibited.

ME License 05422 MA License 45530
VT License 10991 VT License 08244
CT License 23551 RI License 07910
NY License 81302 NJ License 6E45039

THIS DRAWING IS ISSUED
SUBMITTED FOR PERMIT
DATE: 4/24/08

This Drawing Shall Be Considered A "Contract Document" ONLY When It Possesses The Engineer's Seal & Signature. Otherwise It Shall Be Considered A "Progress Print" - Not For Construction.

DRN BY: DMB
CHKD BY: EWM
DATE: 10/17/07
SCALE: AS NOTED
PROJ. NO: 2008-202

SHEET TITLE:
FRAMING PLANS & SECTIONS
S2 OF