



SECOND FLOOR FRAMING PLAN

SCALE: 1/4" = 1'-0"

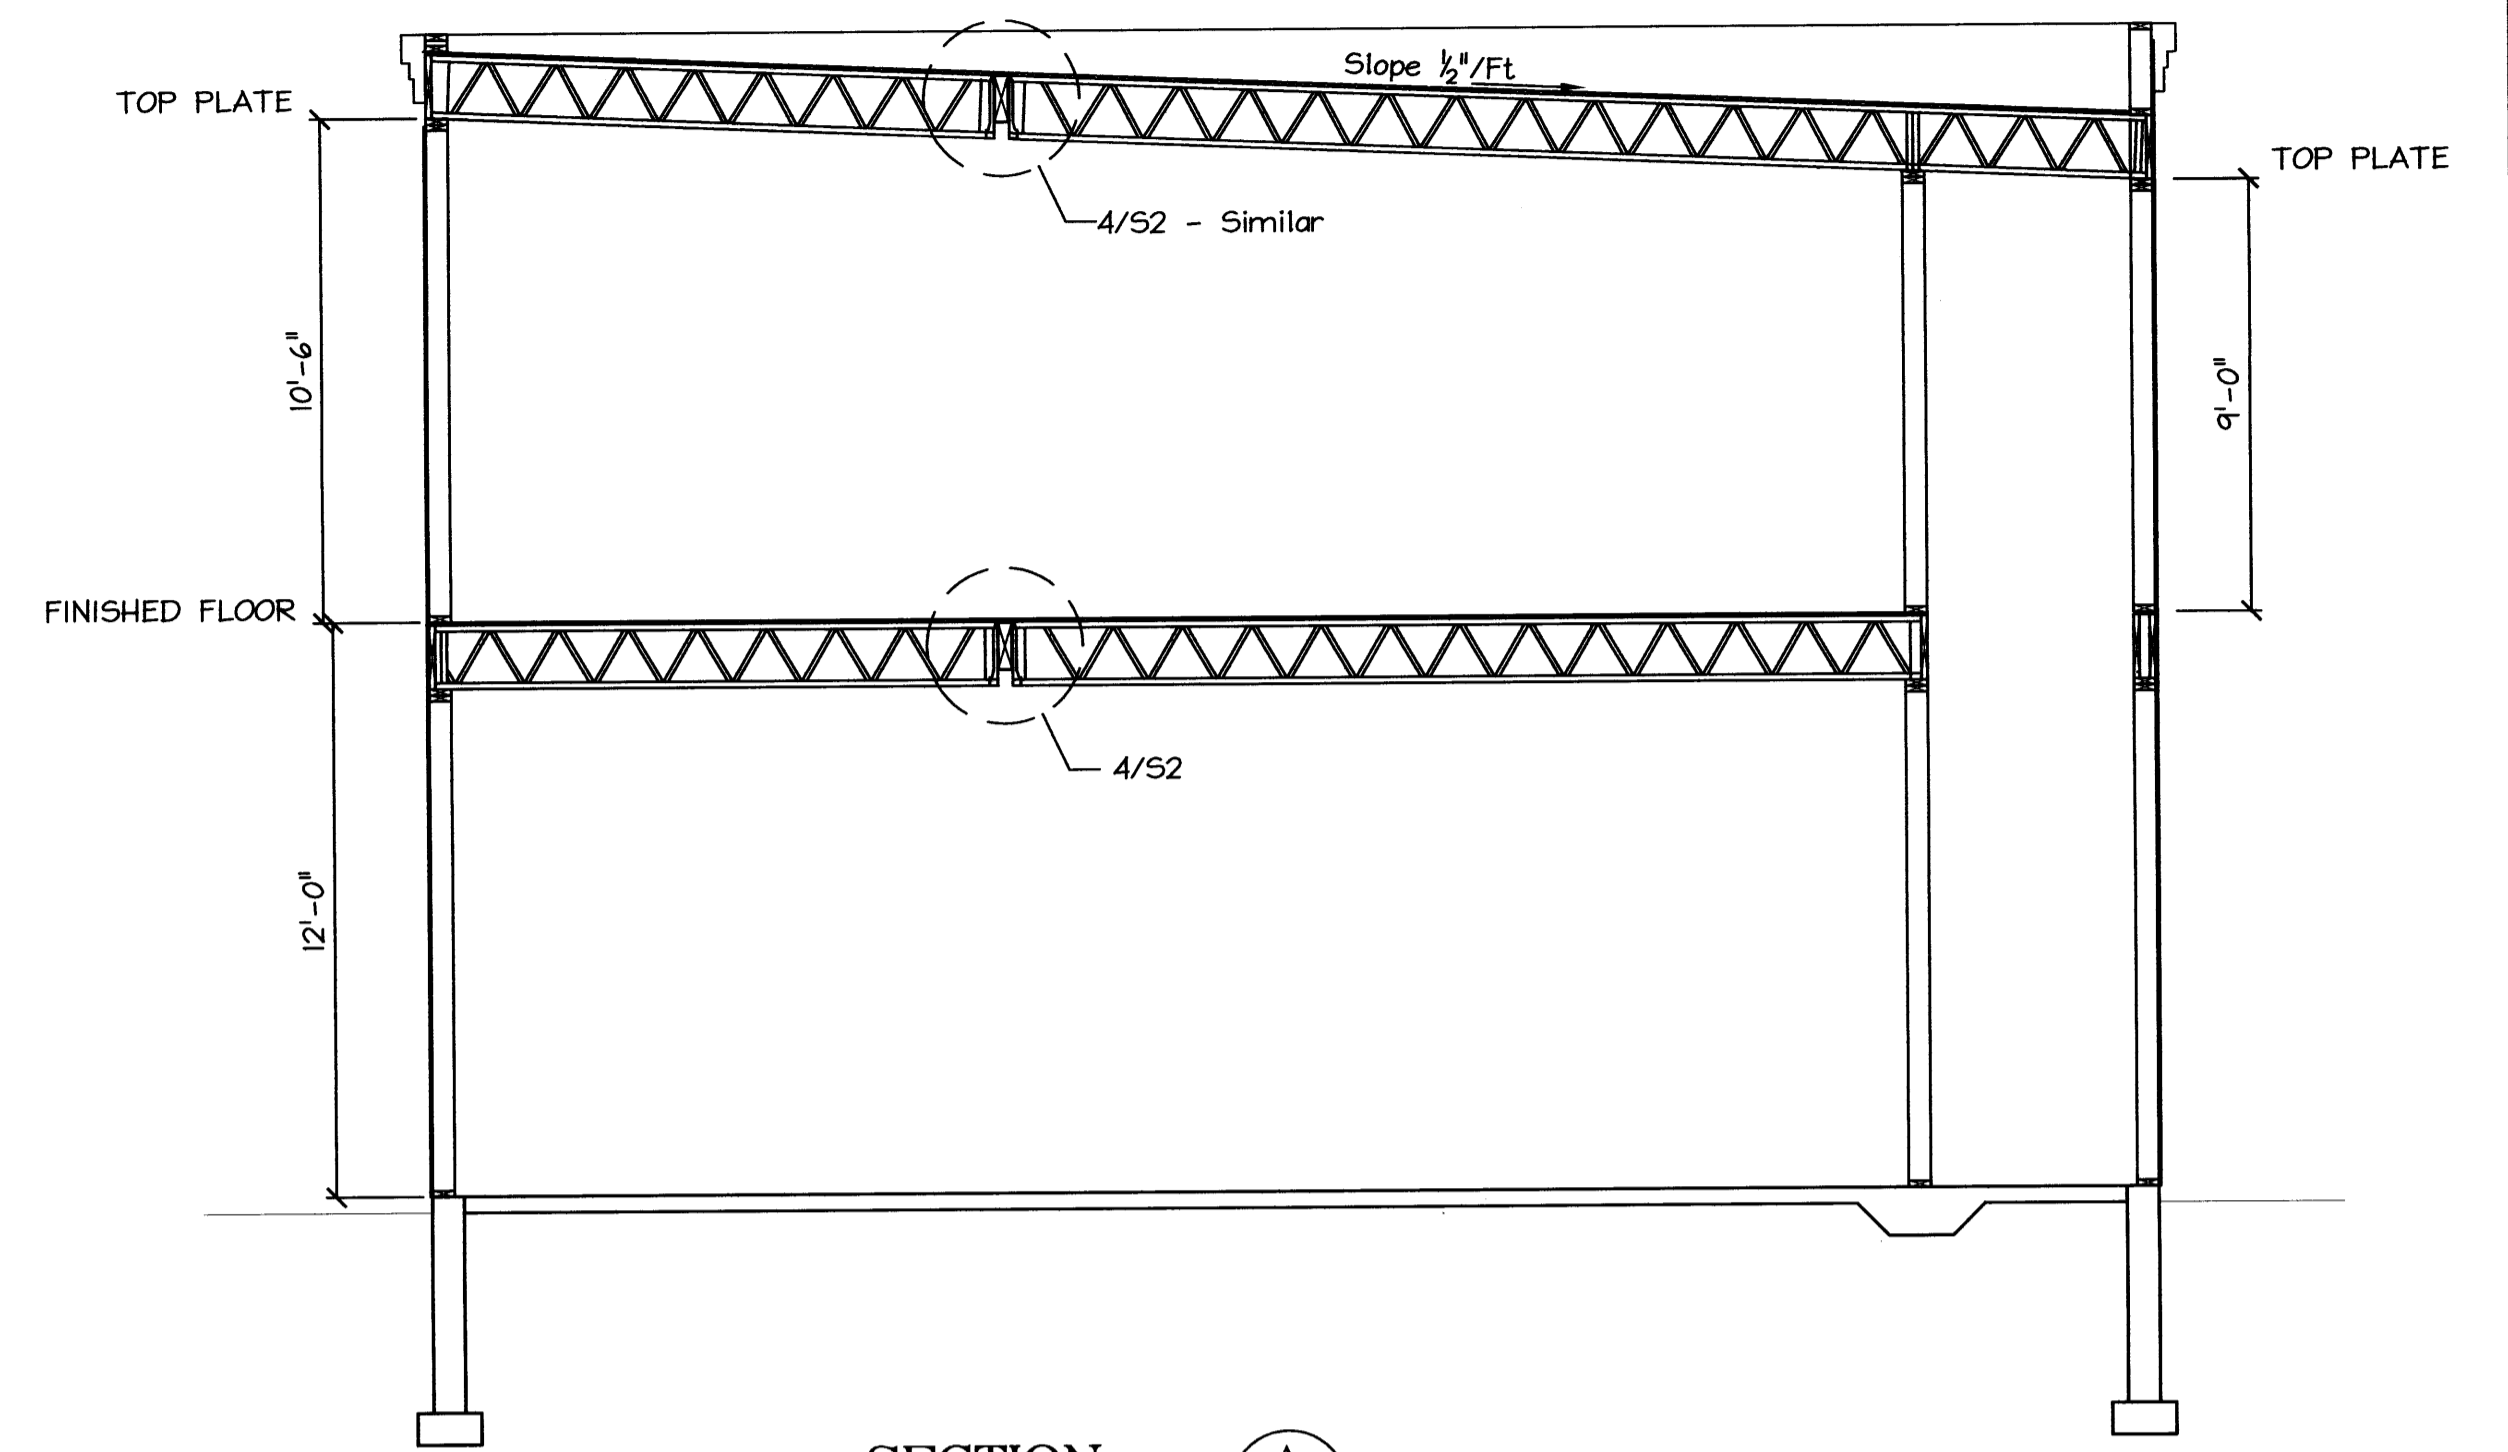


SECTION A
SCALE: 1/4" = 1'-0"

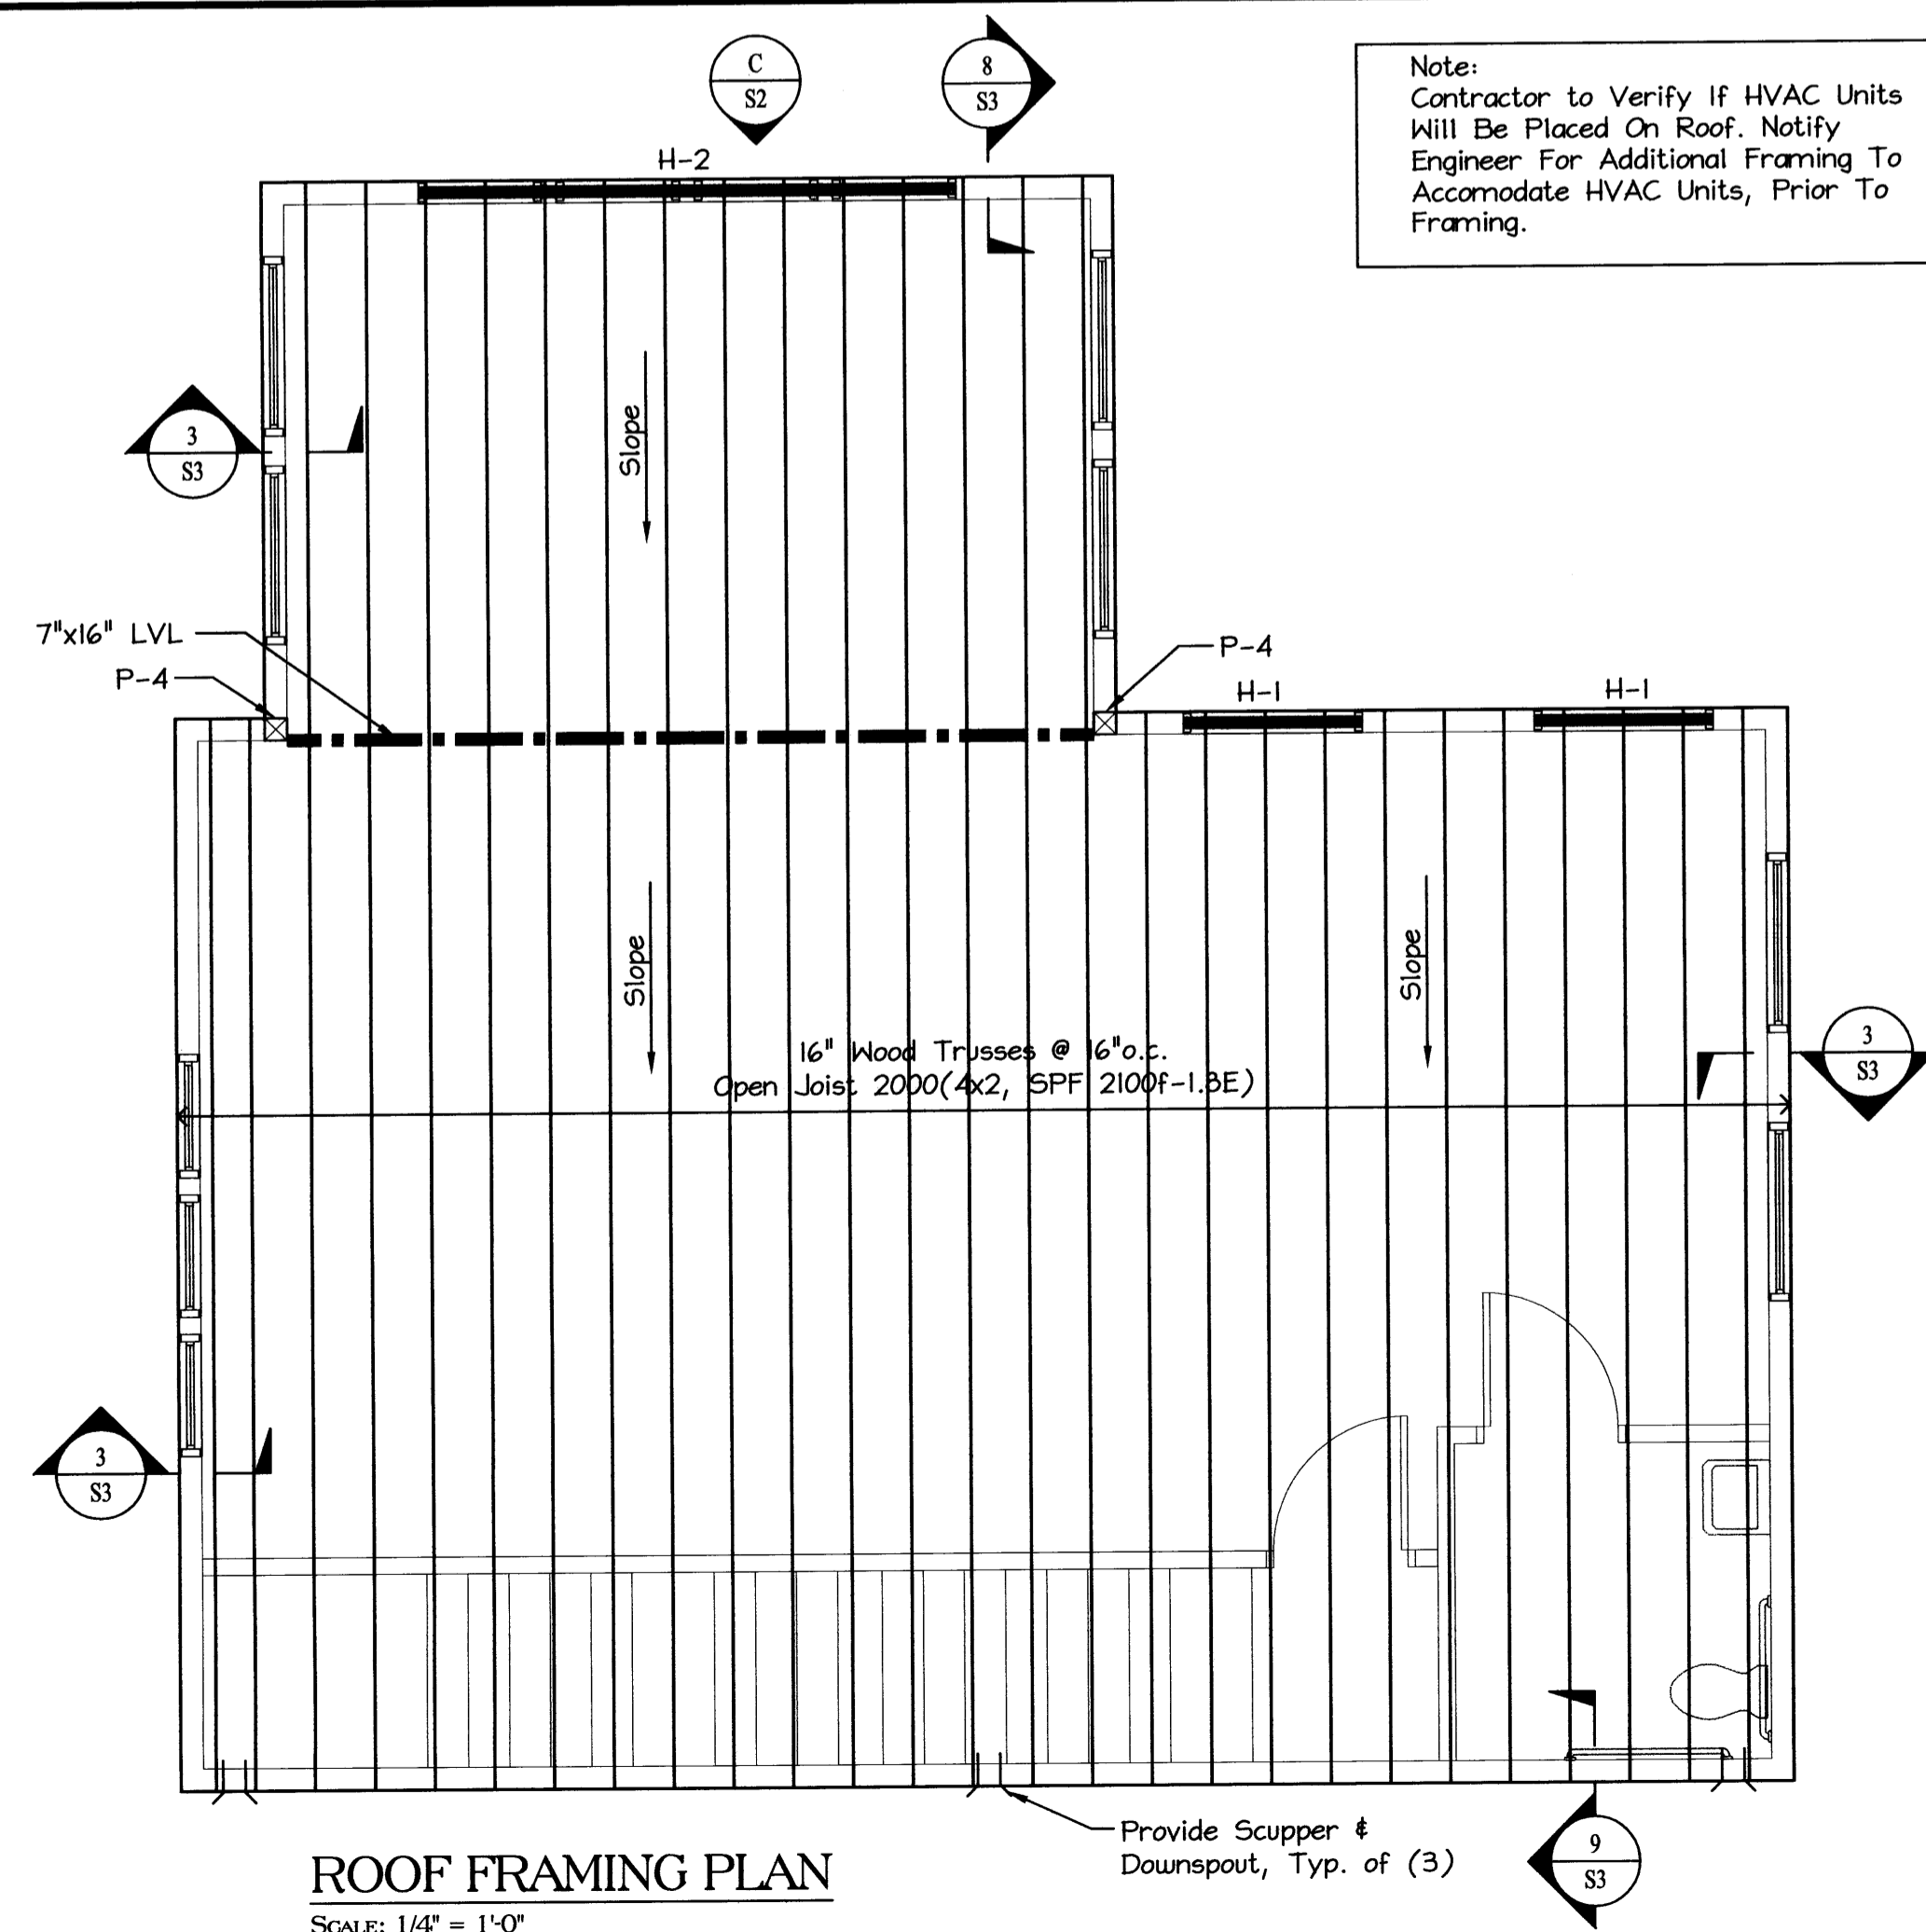


ROOF FRAMING PLAN

SCALE: 1/4" = 1'-0"

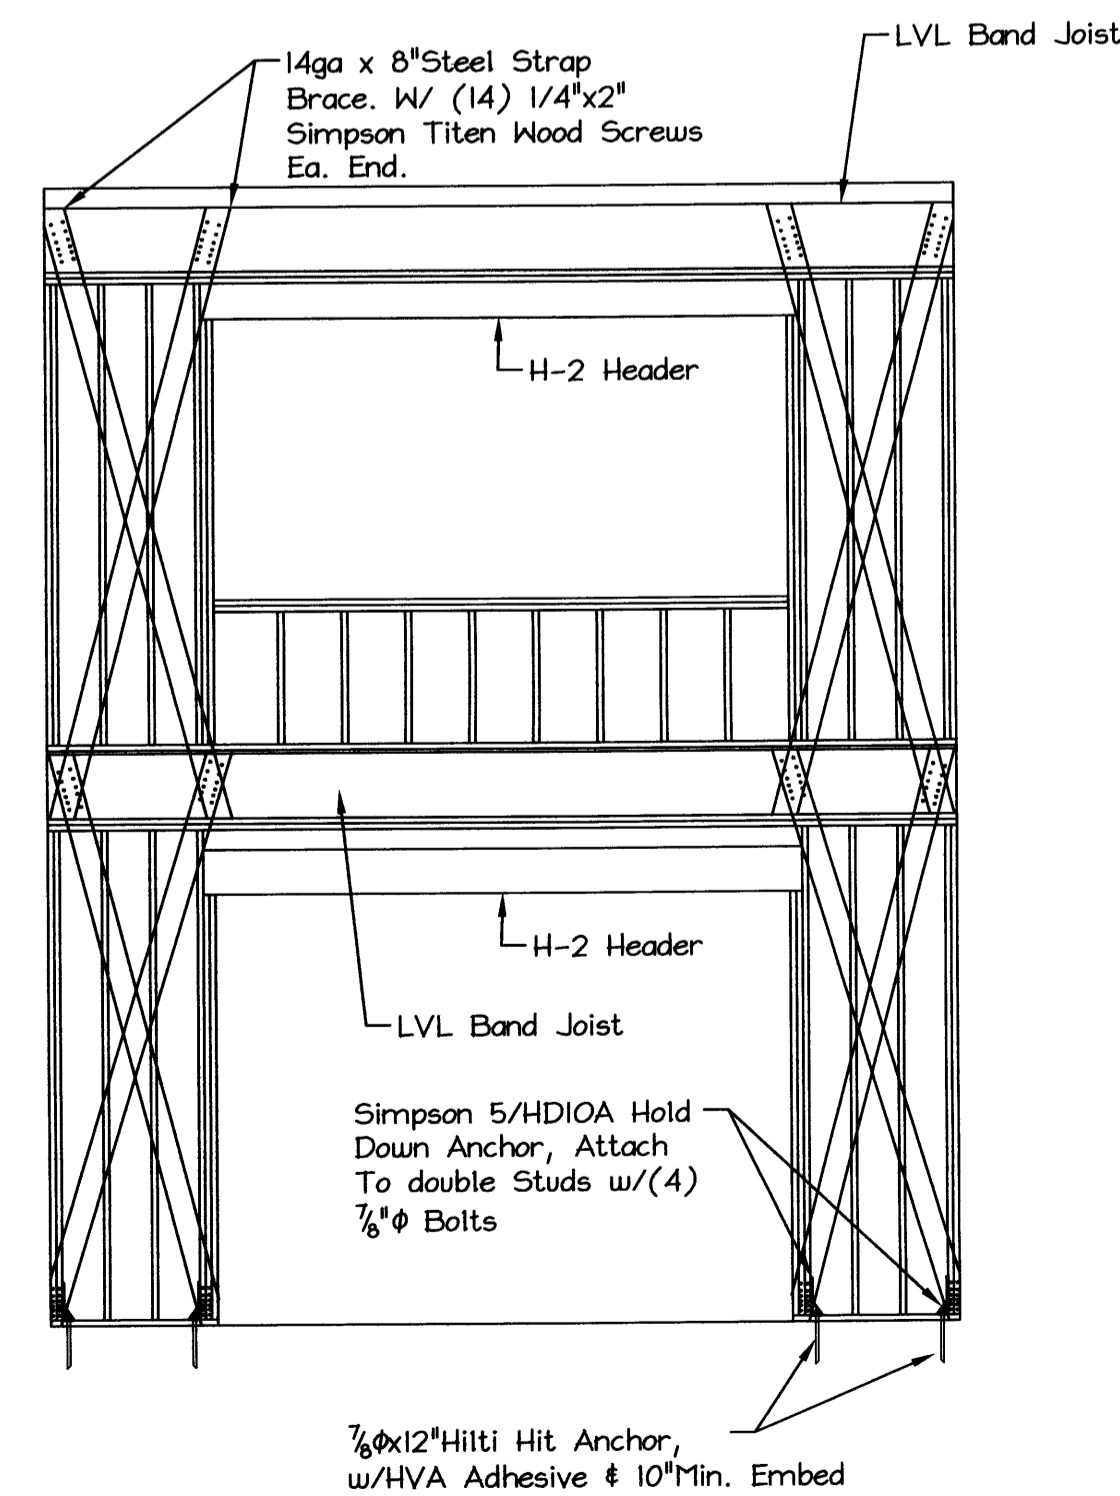

SECTION C
SCALE: 1/4" = 1'-0"

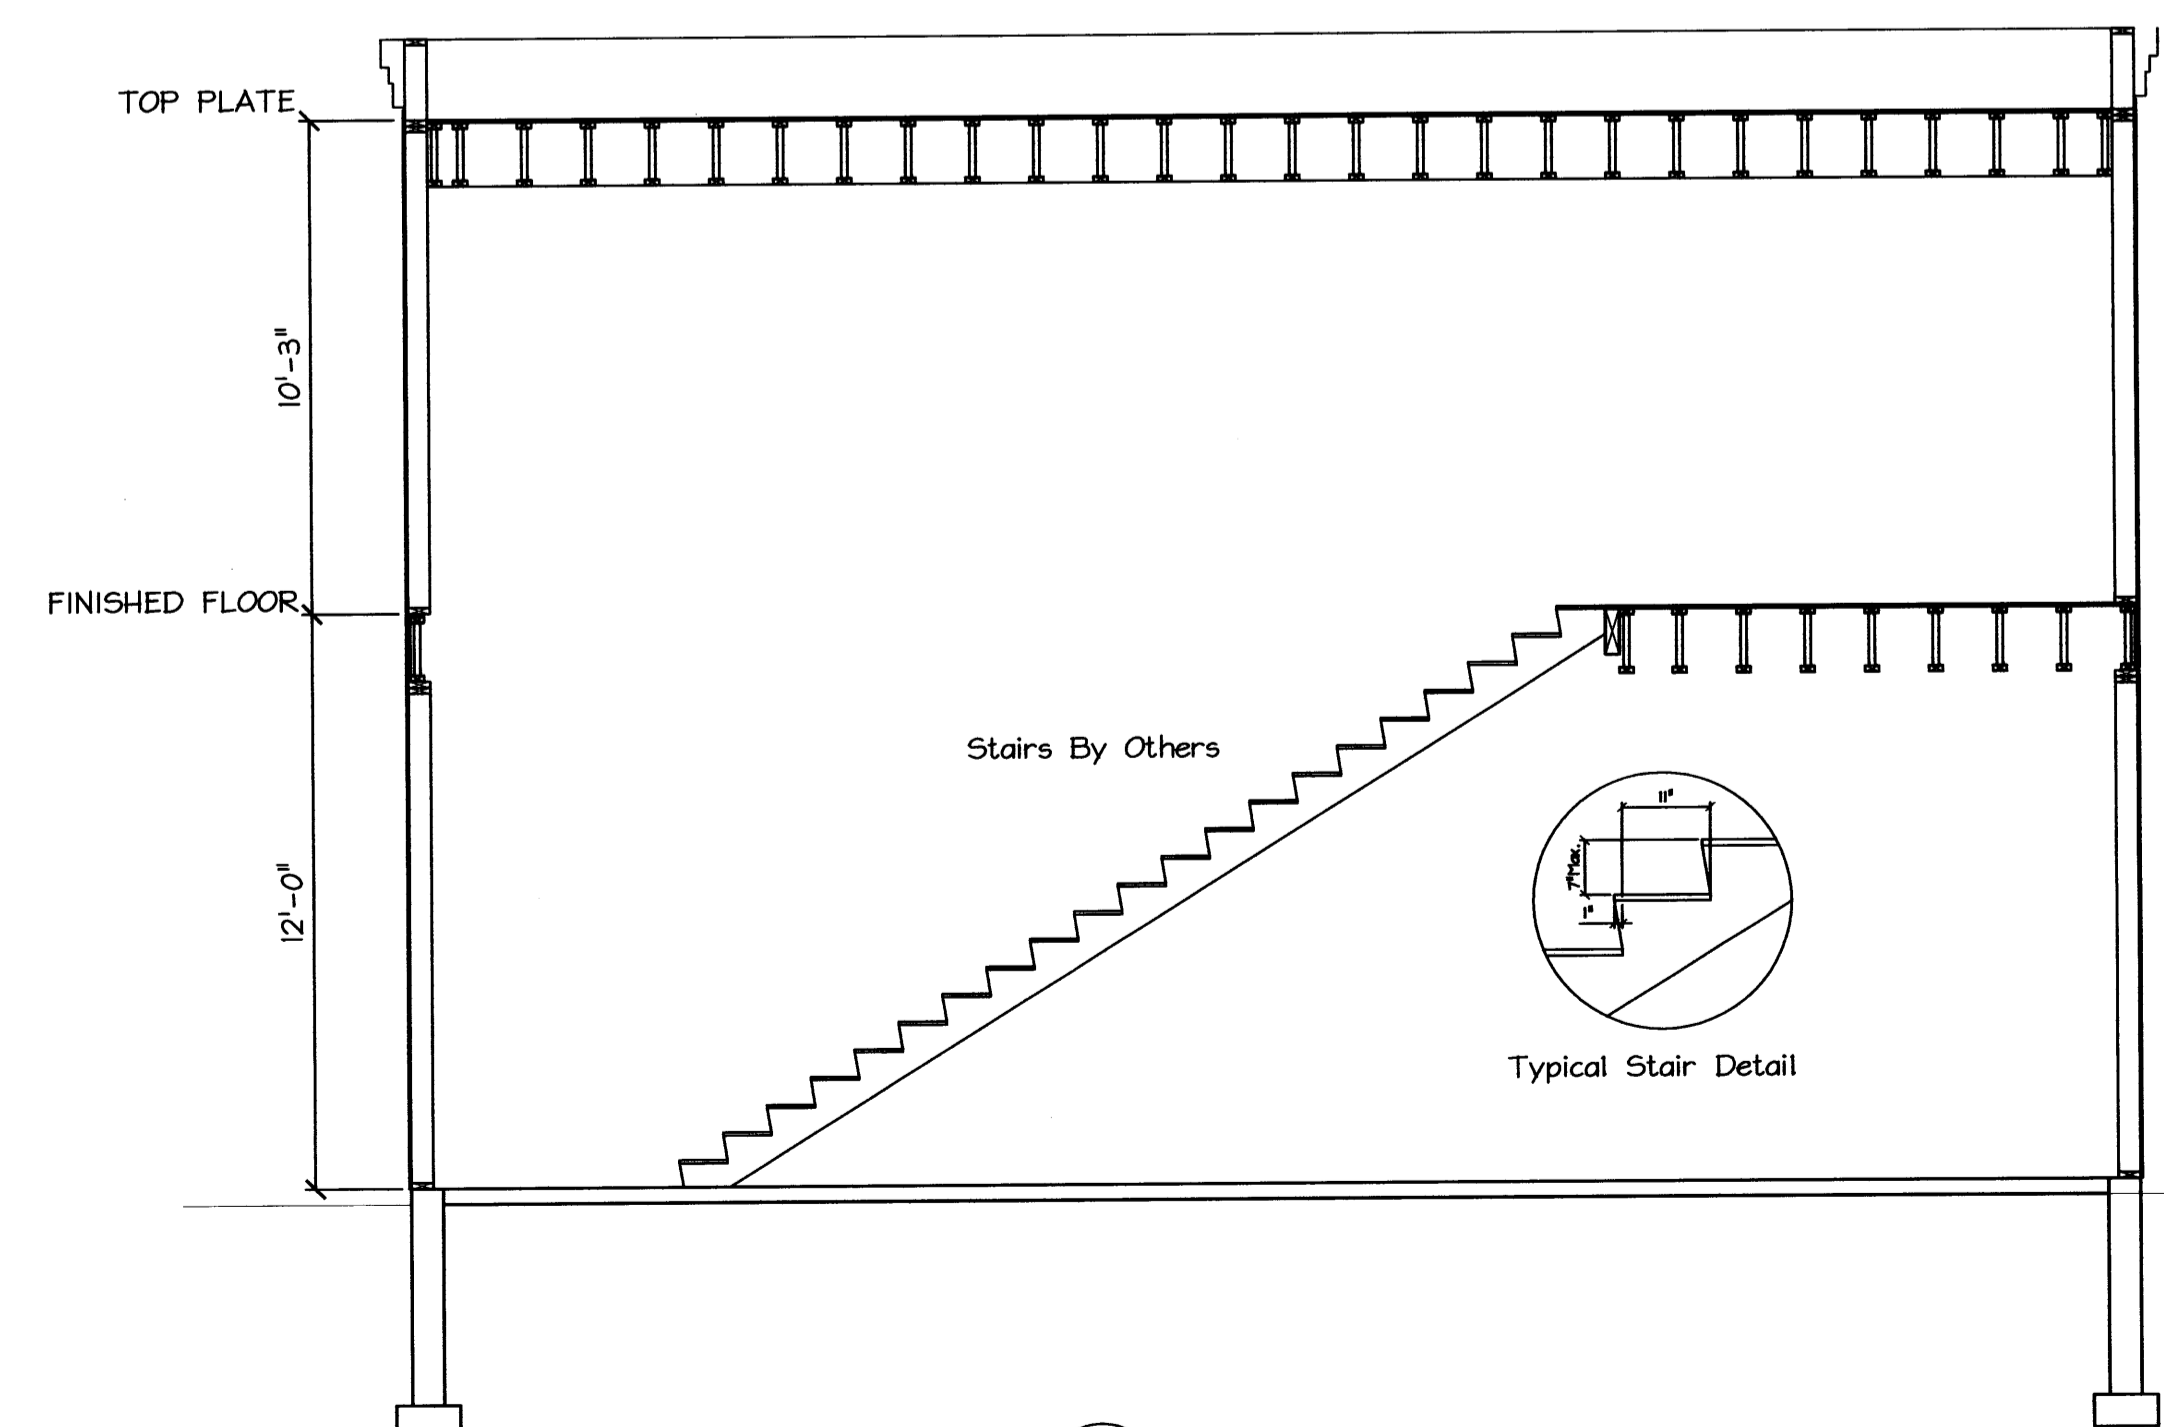

SECTION B
SCALE: 1/4" = 1'-0"


CURRENT REVISION	
#	DESCRIPTION

MAINE

AVENUE AUTO CO. ANNEX
745-757 FOREST AVE.

PORTLAND

MacLeod Structural Engineers, P.A.
404 Main Street
Cochran, Maine 04088
phone: (207) 839-0980
fax: (207) 839-0982
Copyright © 2006 MacLeod Structural Engineers, P.A.
Reproduction of this document without the written consent of MacLeod Structural Engineers, P.A. is prohibited.

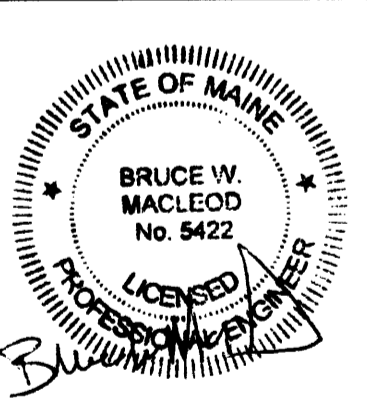

ME License 05422 MA License 45530
NH License 10991 VT License 08244
CT License 23651 RI License 07910
NY License 81302 NJ License 045035

THIS DRAWING IS ISSUED
 SUBMITTED FOR PERMIT
DATE: 2/11/08

This Drawing Shall Be Considered A "Contract Document" ONLY When It Possesses The Engineer's Seal & Signature Otherwise It Shall Be Considered A "Progress Print - Not For Construction"

DRN BY: DMB
CHKD BY: BWM
DATE: 10/17/07
SCALE: AS NOTED
PROJ. NO: 2007-276

SHEET TITLE:

FRAMING PLANS & SECTIONS

S2 OF