


AVENUE AUTO
745-757 FOREST AVENUE
STEPHAN E. MARDIGAN, OWNER


BY	DATE	NO	REMARKS
JJO	08-25-08	1	ISSUED FOR PERMITTING

CODE: IRC 2003
TOWN: PORTLAND
DATE: 08-21-08
SCALE: AS NOTED
DRAWN: JJO

TITLE:
REFLECTED
CEILING PLANS
FILE:
SHEET: A13

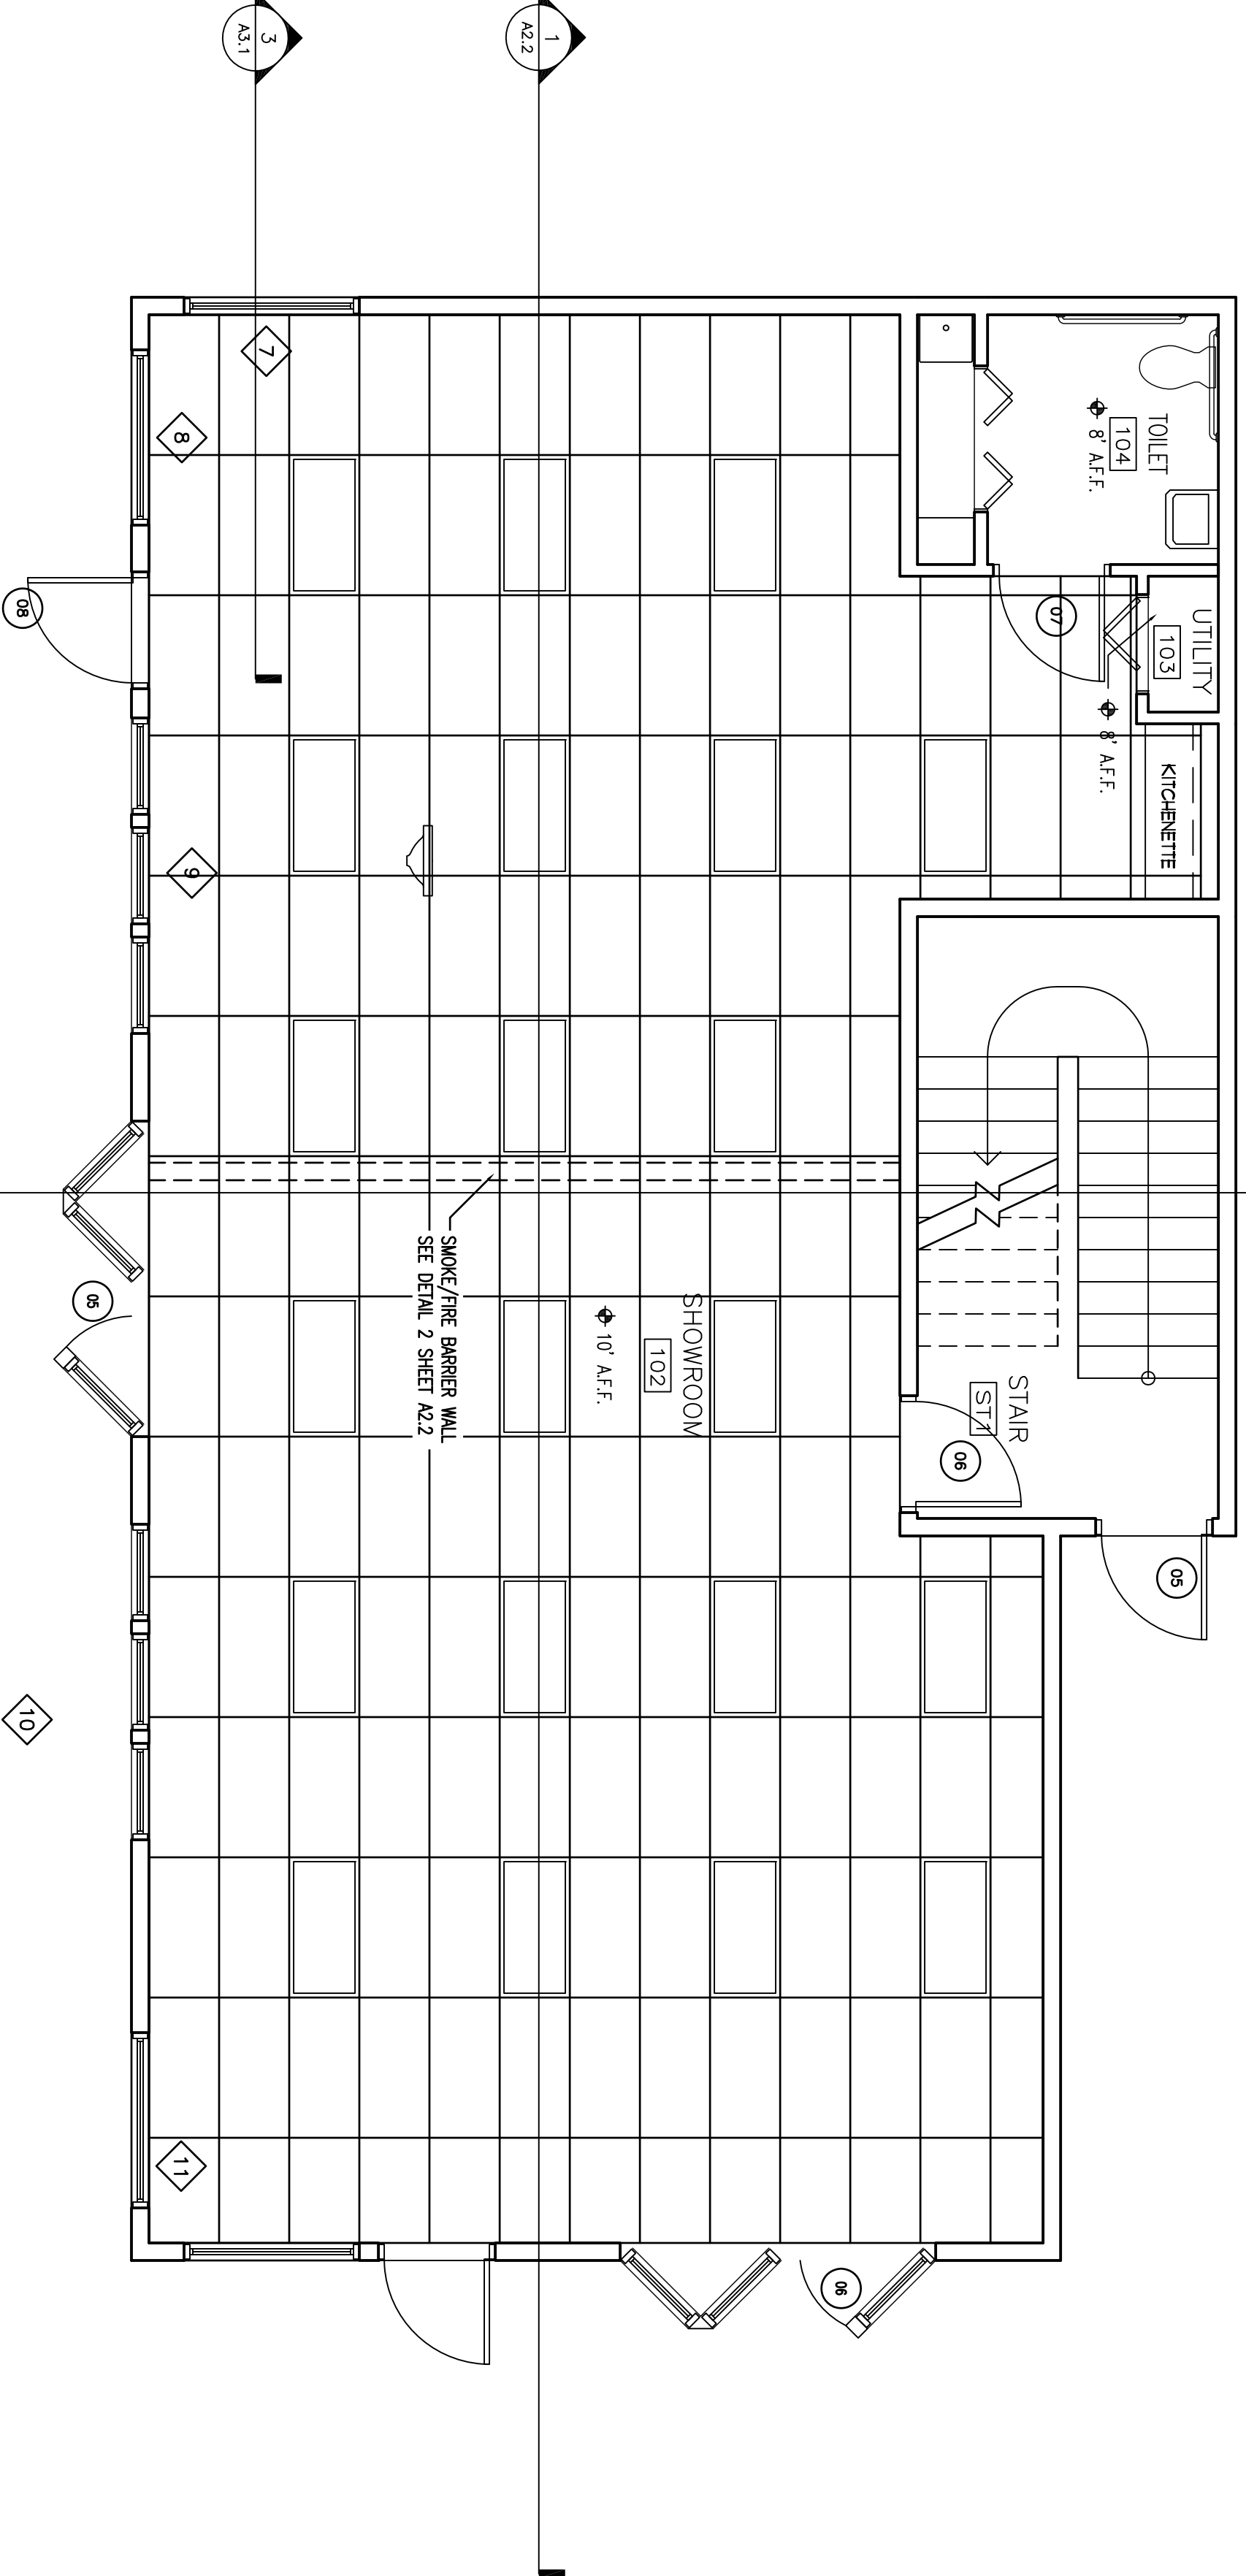

FIRST FLOOR REFLECTED CEILING PLAN
SCALE: 1/4" = 1'-0"

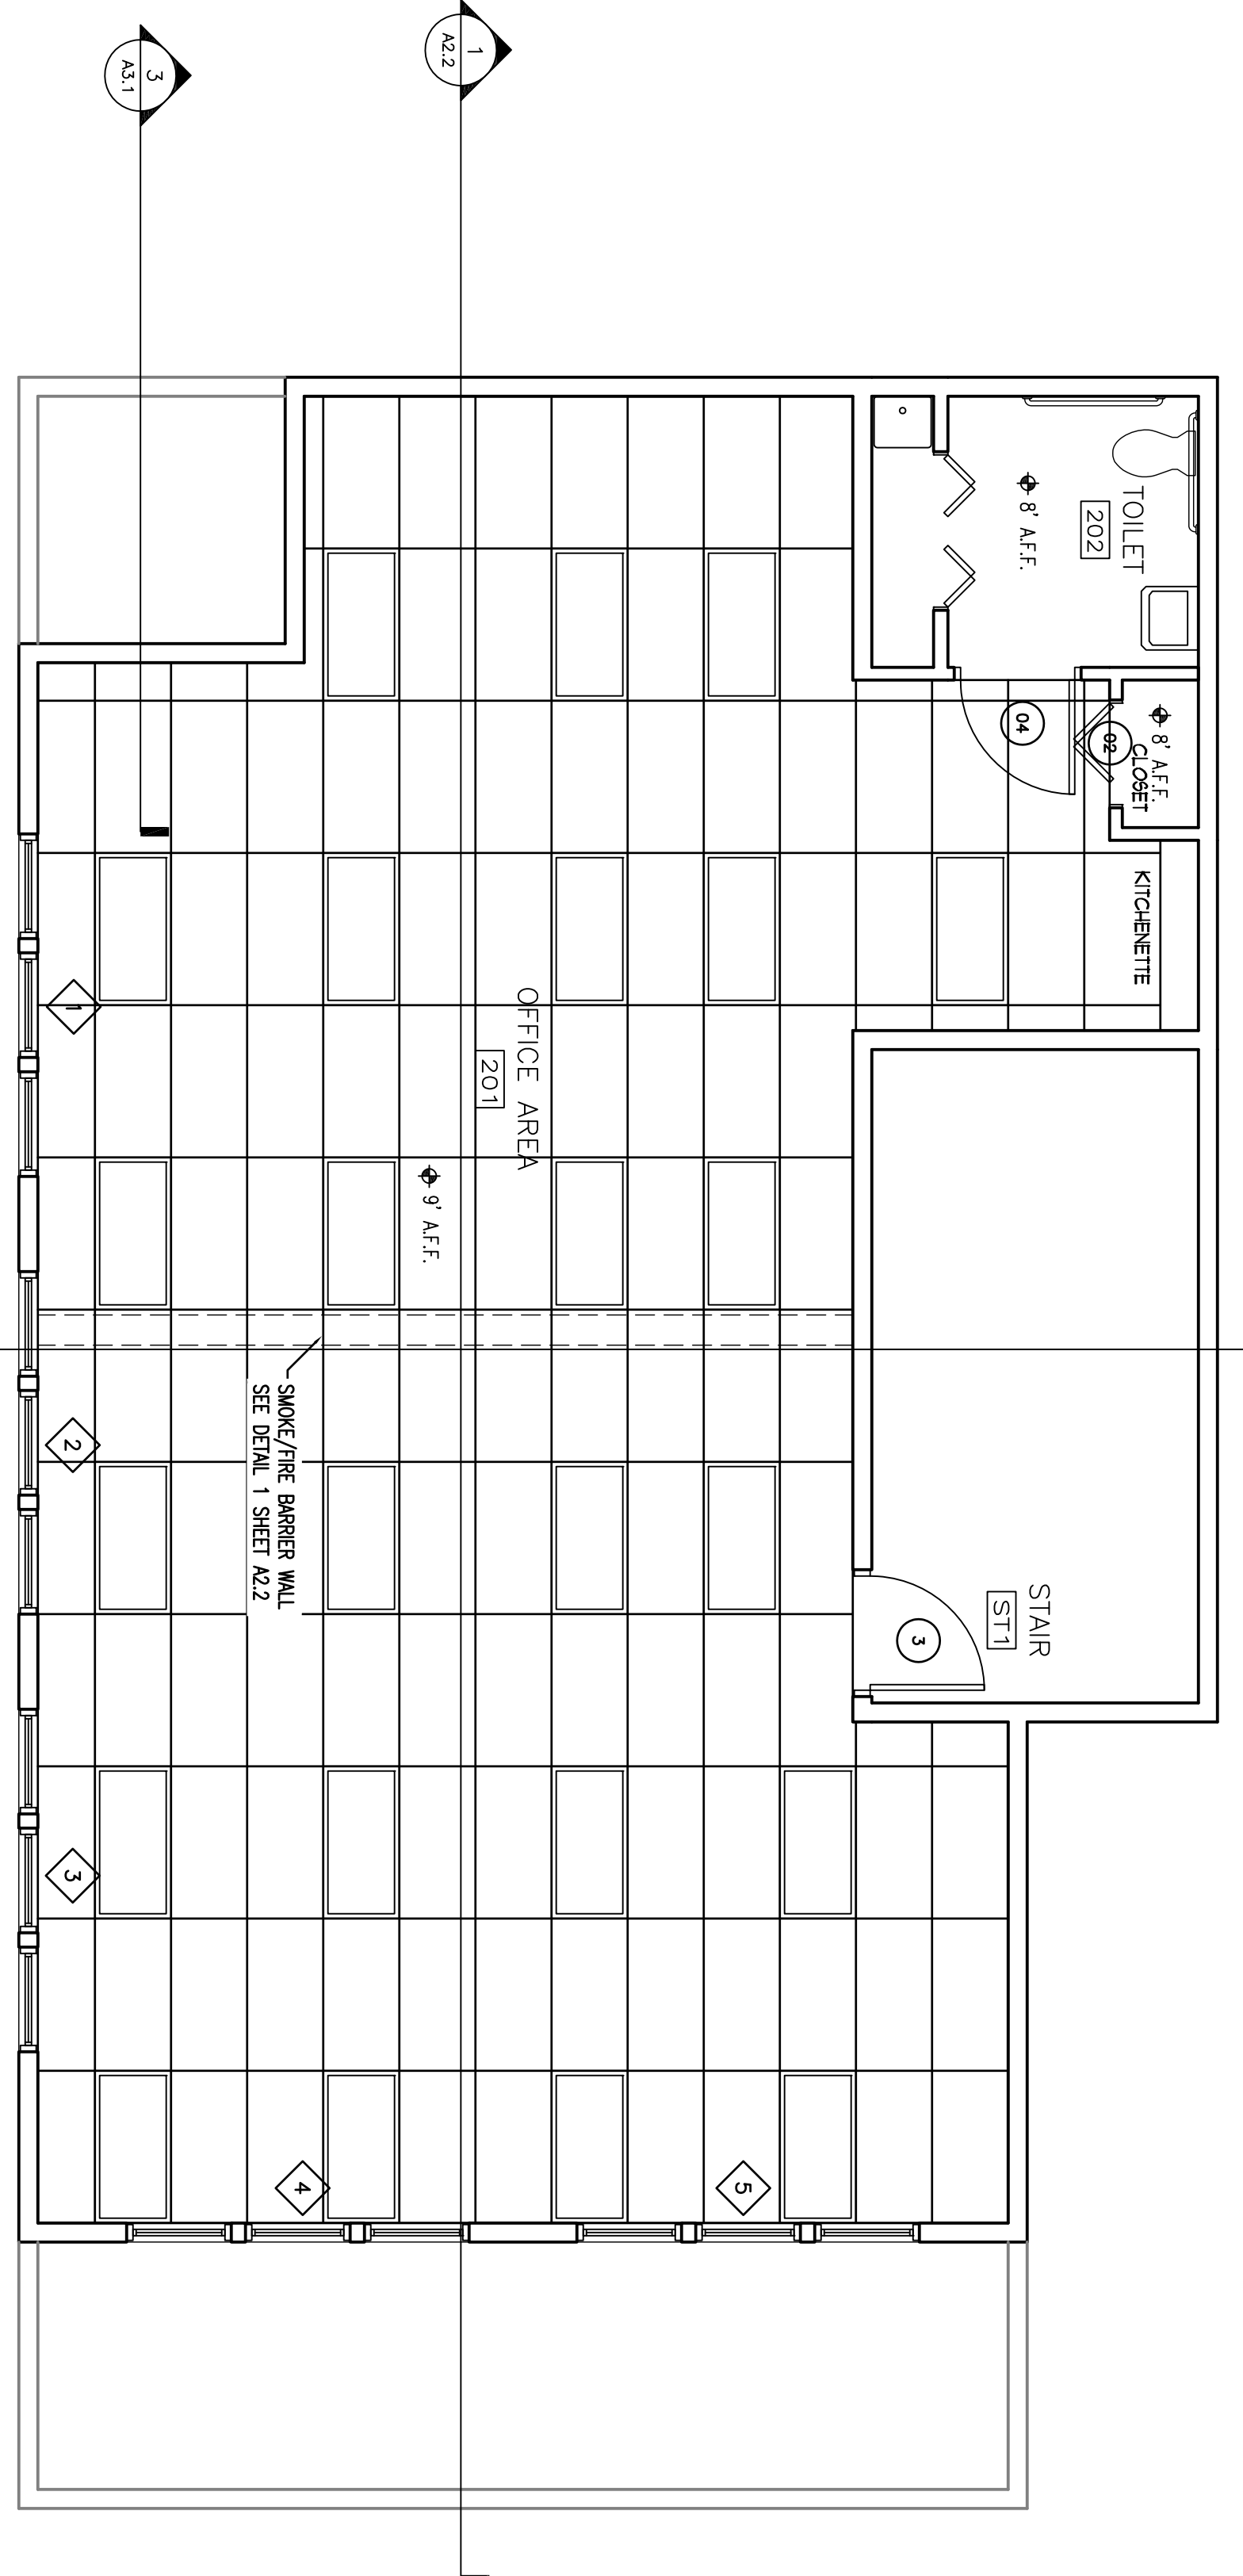

SECOND FLOOR REFLECTED CEILING PLAN
SCALE: 1/4" = 1'-0"

1. Contractor/owner responsible for securing all necessary permits.
2. Contractor/owner will comply with all applicable codes and ordinances.
3. Contractor/owner to verify all site grades and dimensions.

NOTE:
THE CONTRACTOR/OWNER ASSUMES ALL RESPONSIBILITY FOR LOCAL CODE COMPLIANCE. ALL PERMITS AND INSURANCE REQUIREMENTS SHALL BE THE RESPONSIBILITY OF THE CLIENT. CLIENT'S BASED UPON INFORMATION PROVIDED BY THE CLIENT AND LOCAL CODES. NONE OF THE ENGINEER'S OR CD PROVIDER'S ARE REQUIRED ARCHITECT'S, ENGINEER'S OR LAND SURVEYOR'S RESPONSIBILITIES. CONTRACTOR SHOULD BE ADVISED BY CLIENT AND/OR CONTRACTOR BEFORE ACTUAL CONSTRUCTION BY CLIENT AND/OR CONTRACTOR BEFORE ACTUAL CONSTRUCTION BEGINS. CONTRACT SHALL BE HELD VOIDABLE IF ANY CHANGES OR REVISIONS MADE TO PLANS BY CLIENT AND/OR CONTRACTOR.