



Project: CHANDLER ADDITION

Drawn By: Jay Tachibana

Date: 6/5/07 Scale: 1/8" = 1'

Plan #: # 2A


1ST FLOOR EXISTING CONDITIONS

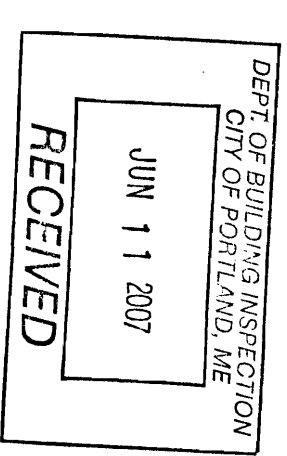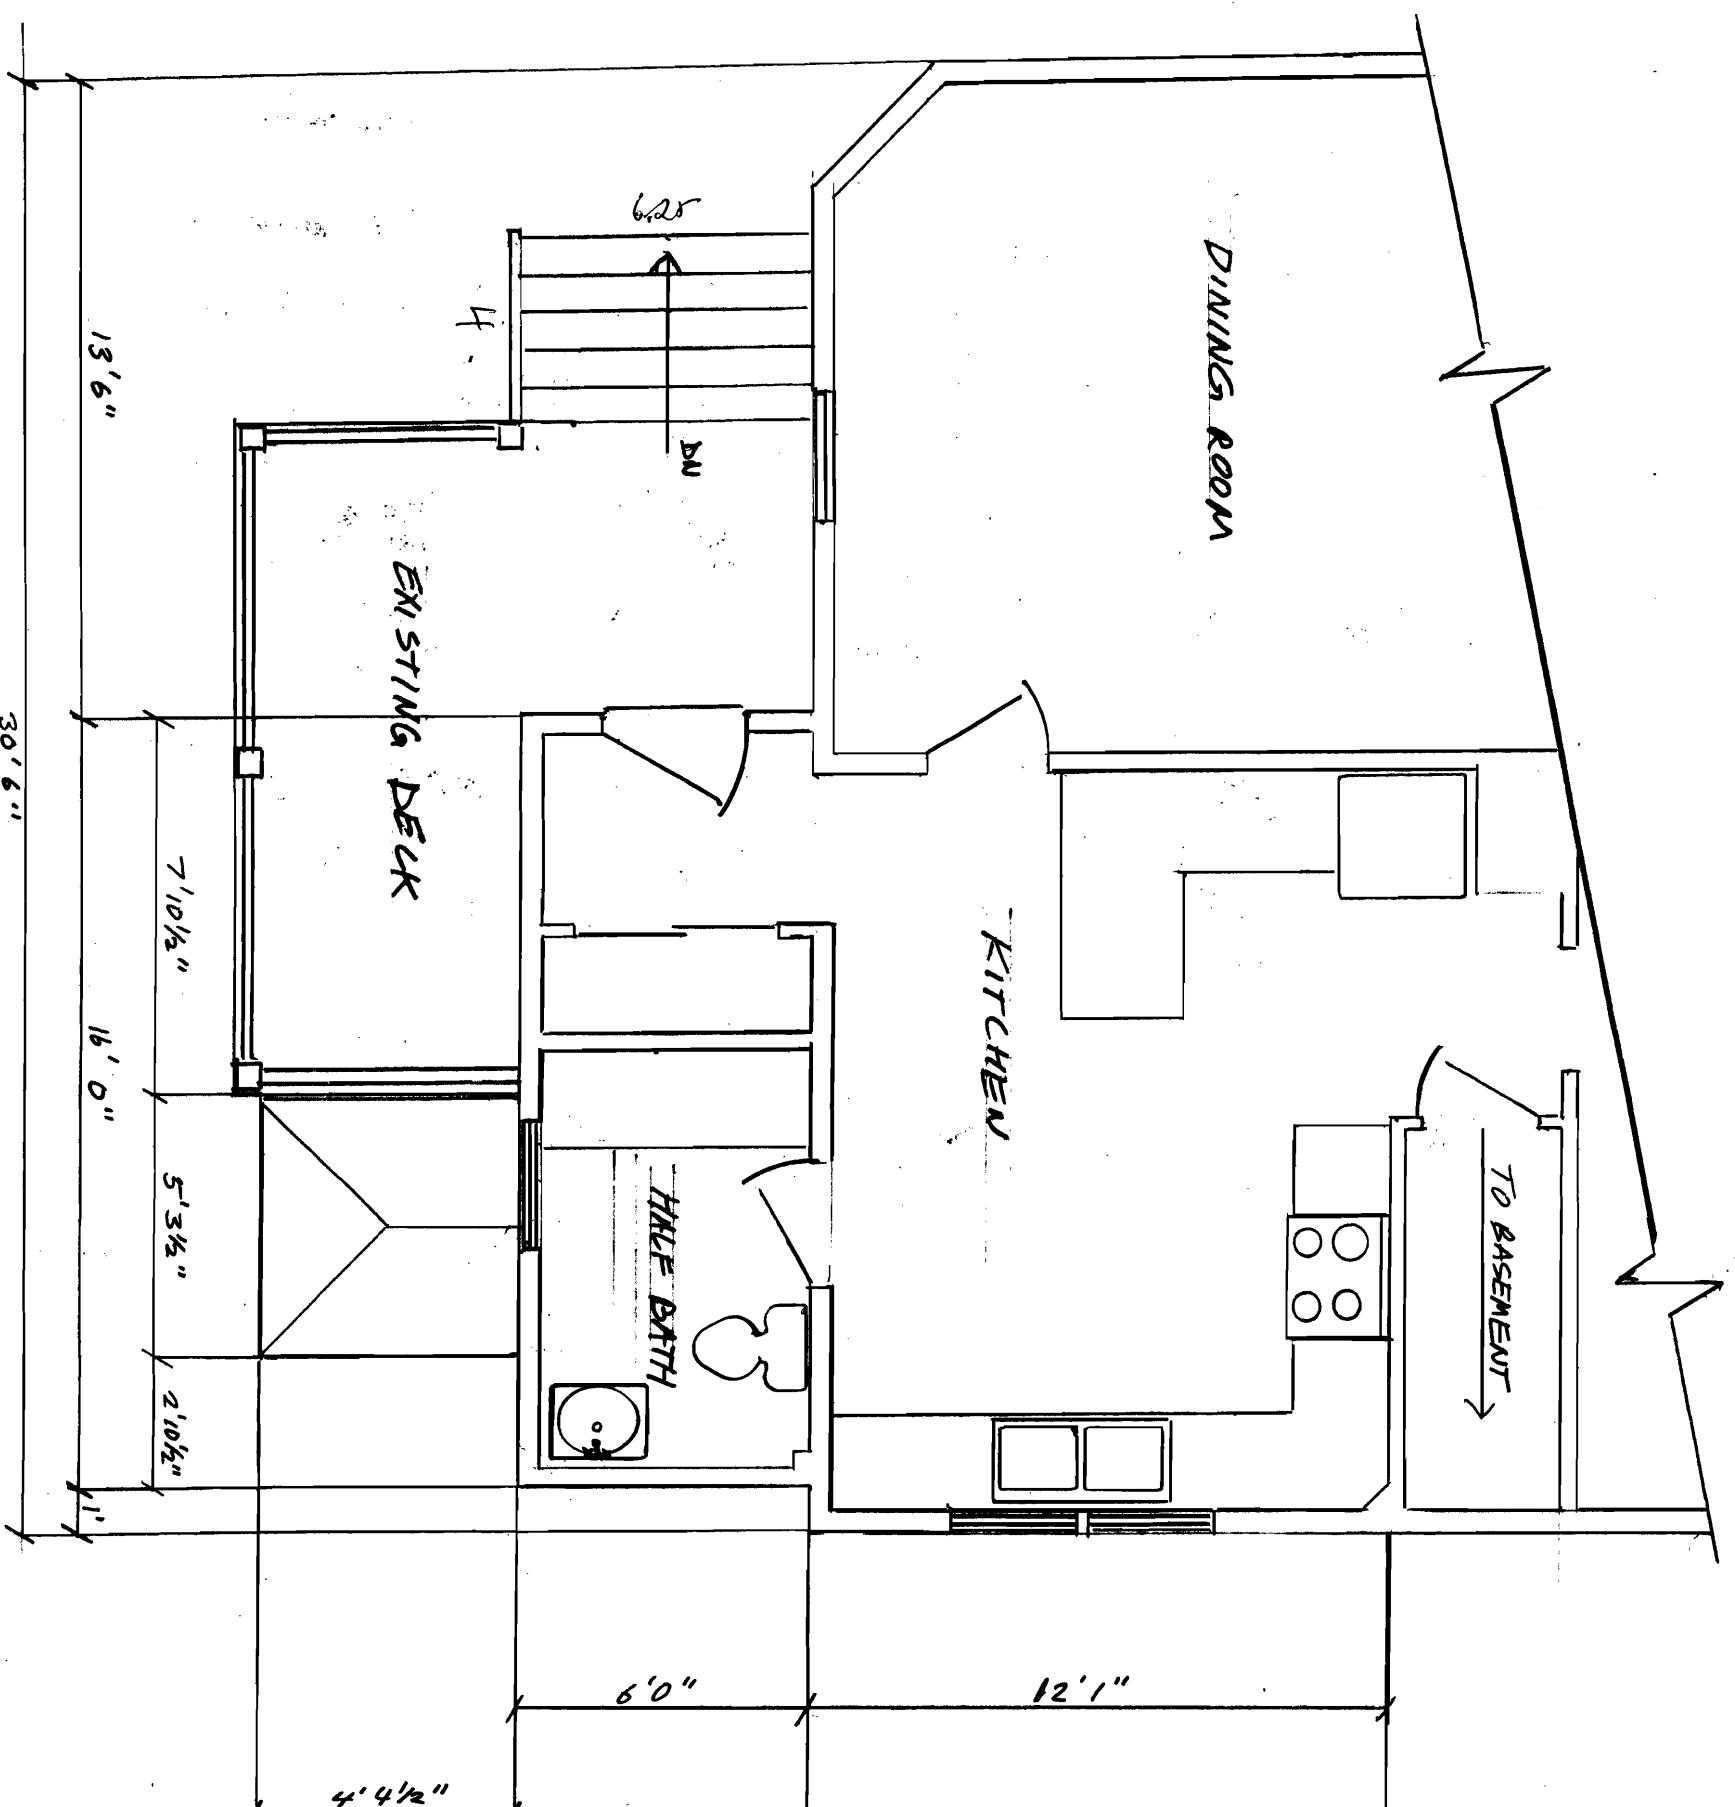

22' x 12'

$$\begin{array}{r} 26 \times 6 = 156 \\ 14 \times 6 = 84 \\ 5.25 \times 4.25 = 22.31 \\ \hline 262.31 \end{array}$$

1ST FLOOR EXISTING CONDITIONS

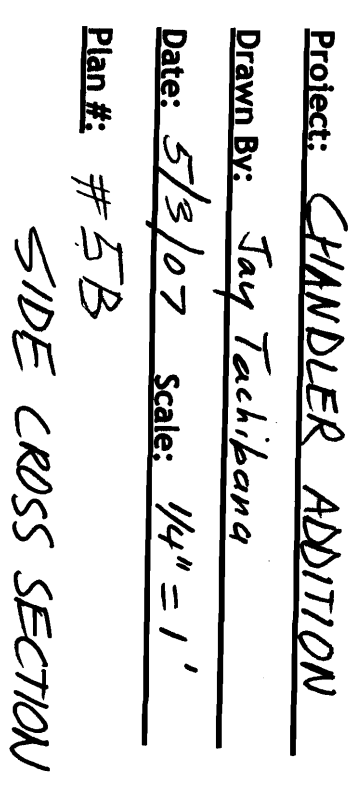

SIDE CROSS SECTION

$$475 \times 11.33 = 53,82$$

$$6 \times 11.33 = \frac{67.98}{121.8 \Phi}$$


Project: CHANDLER ADDITION

Drawn By: Jay Tachibana



Date: 5/2/07 Scale: 1/4" = 1'

Plan #: # 1

FOUNDATION PLAN

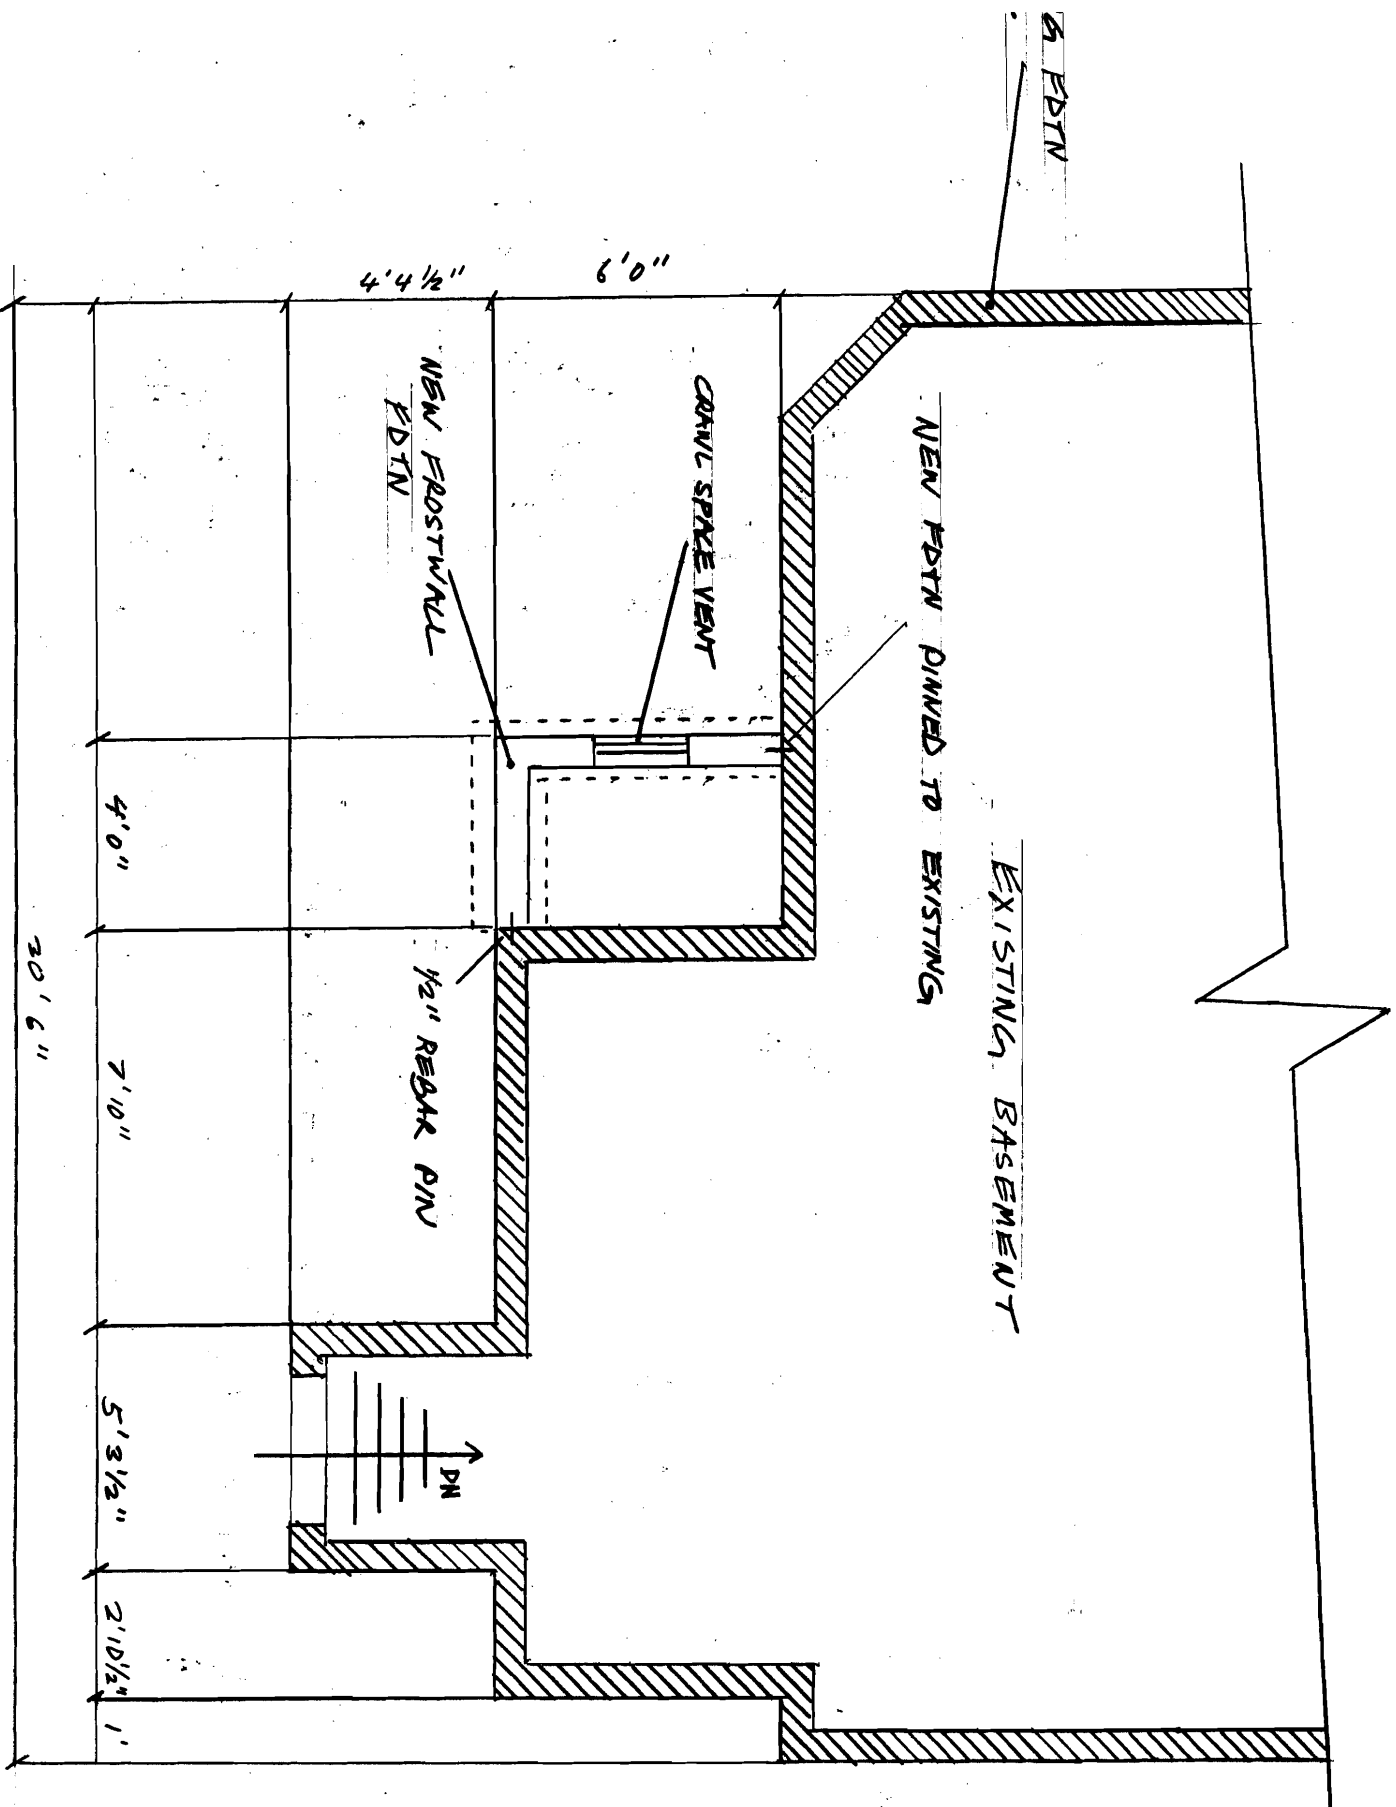

FOUNDATION PLAN

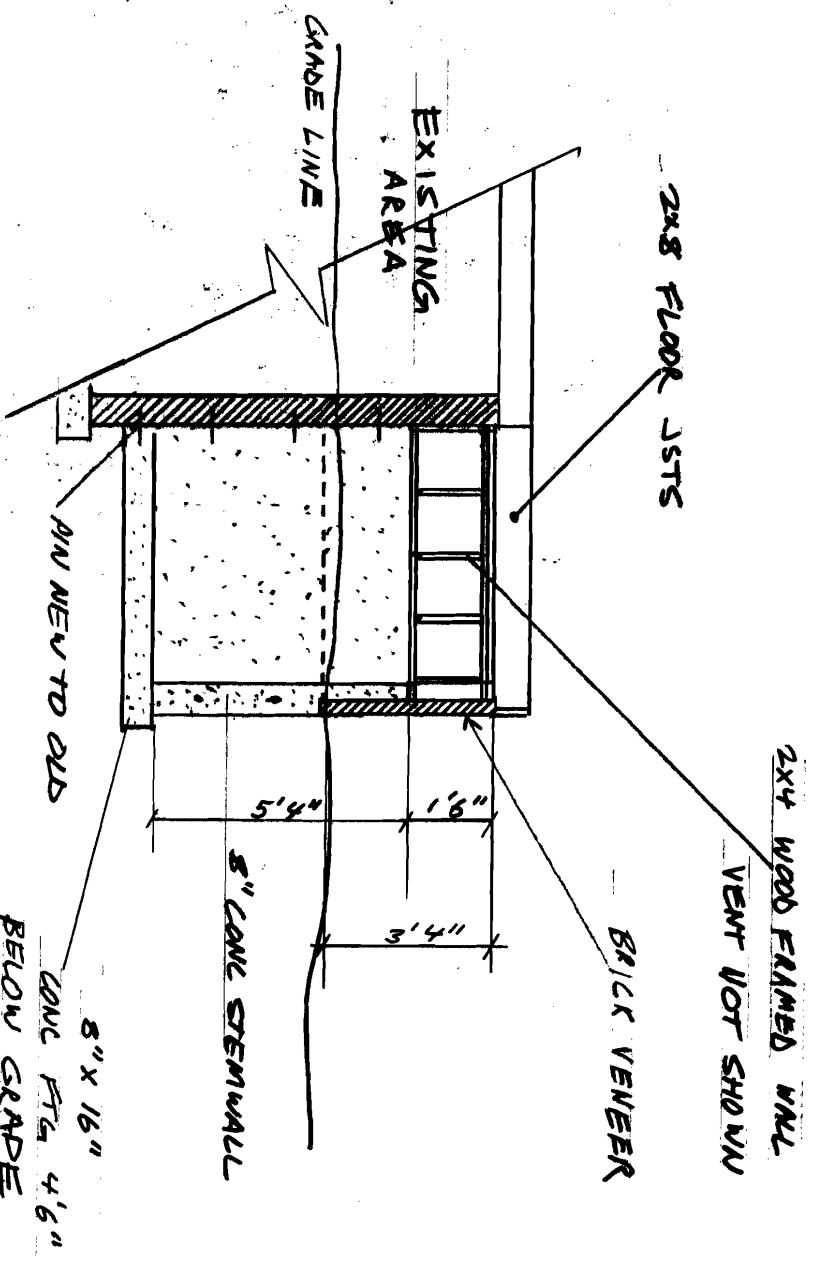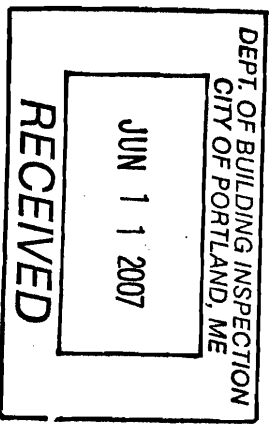



FDTN CROSS SECTION

Project: CHANDLER ADDITION

Drawn By: Jay Tachibana

Date: 6/5/07 Scale: 1/4" = 1'

Plan #: #2B 1ST FLOOR  
PROPOSED PLAN

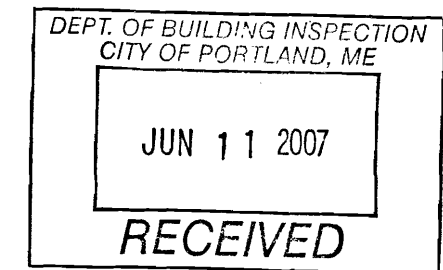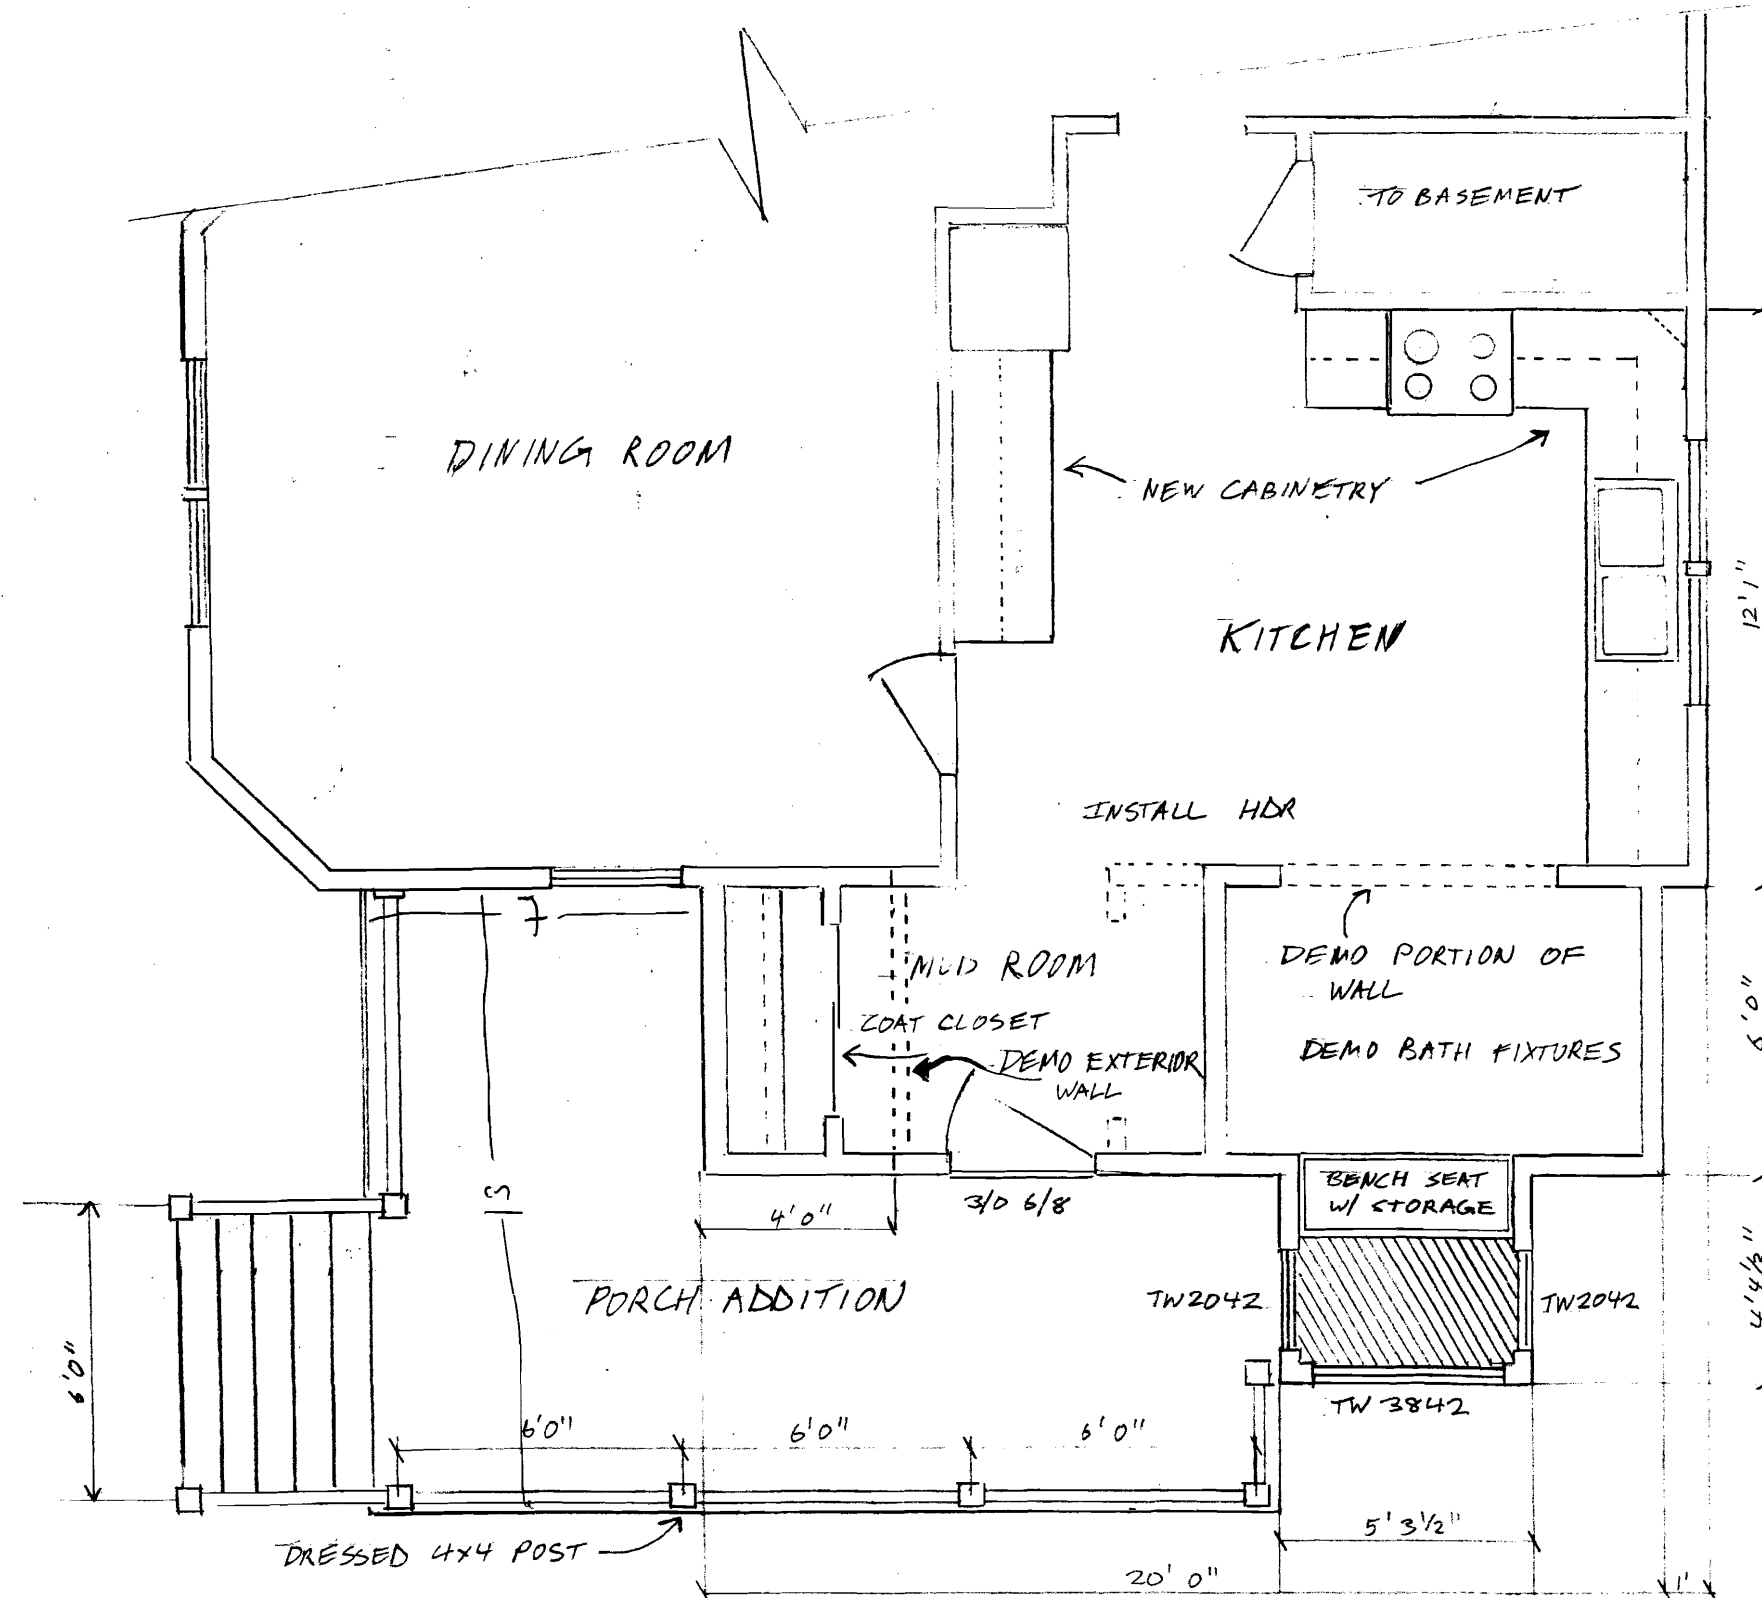

27 x 13

Steps same size.

~~27~~ x

20 x 6 = 120

5.25 x 4.25 = 22.31

~~27~~ x

12 x 7 = 84



6 x 4 = 24

7 x 13 = 91

341.31

1ST FLOOR PROPOSED PLAN

Project:	<u>C HANDLER ADDITION</u>		
Drawn By:	<u>Jay Tachibana</u>		
Date:	<u>5/2/07</u>	Scale:	<u>1/4" = 1'</u>
Plan #:	<u>#3</u>		
<u>2ND FLOOR FLOOR PLAN</u>			

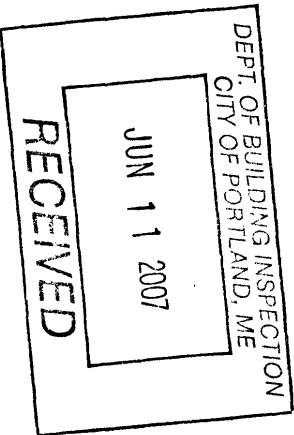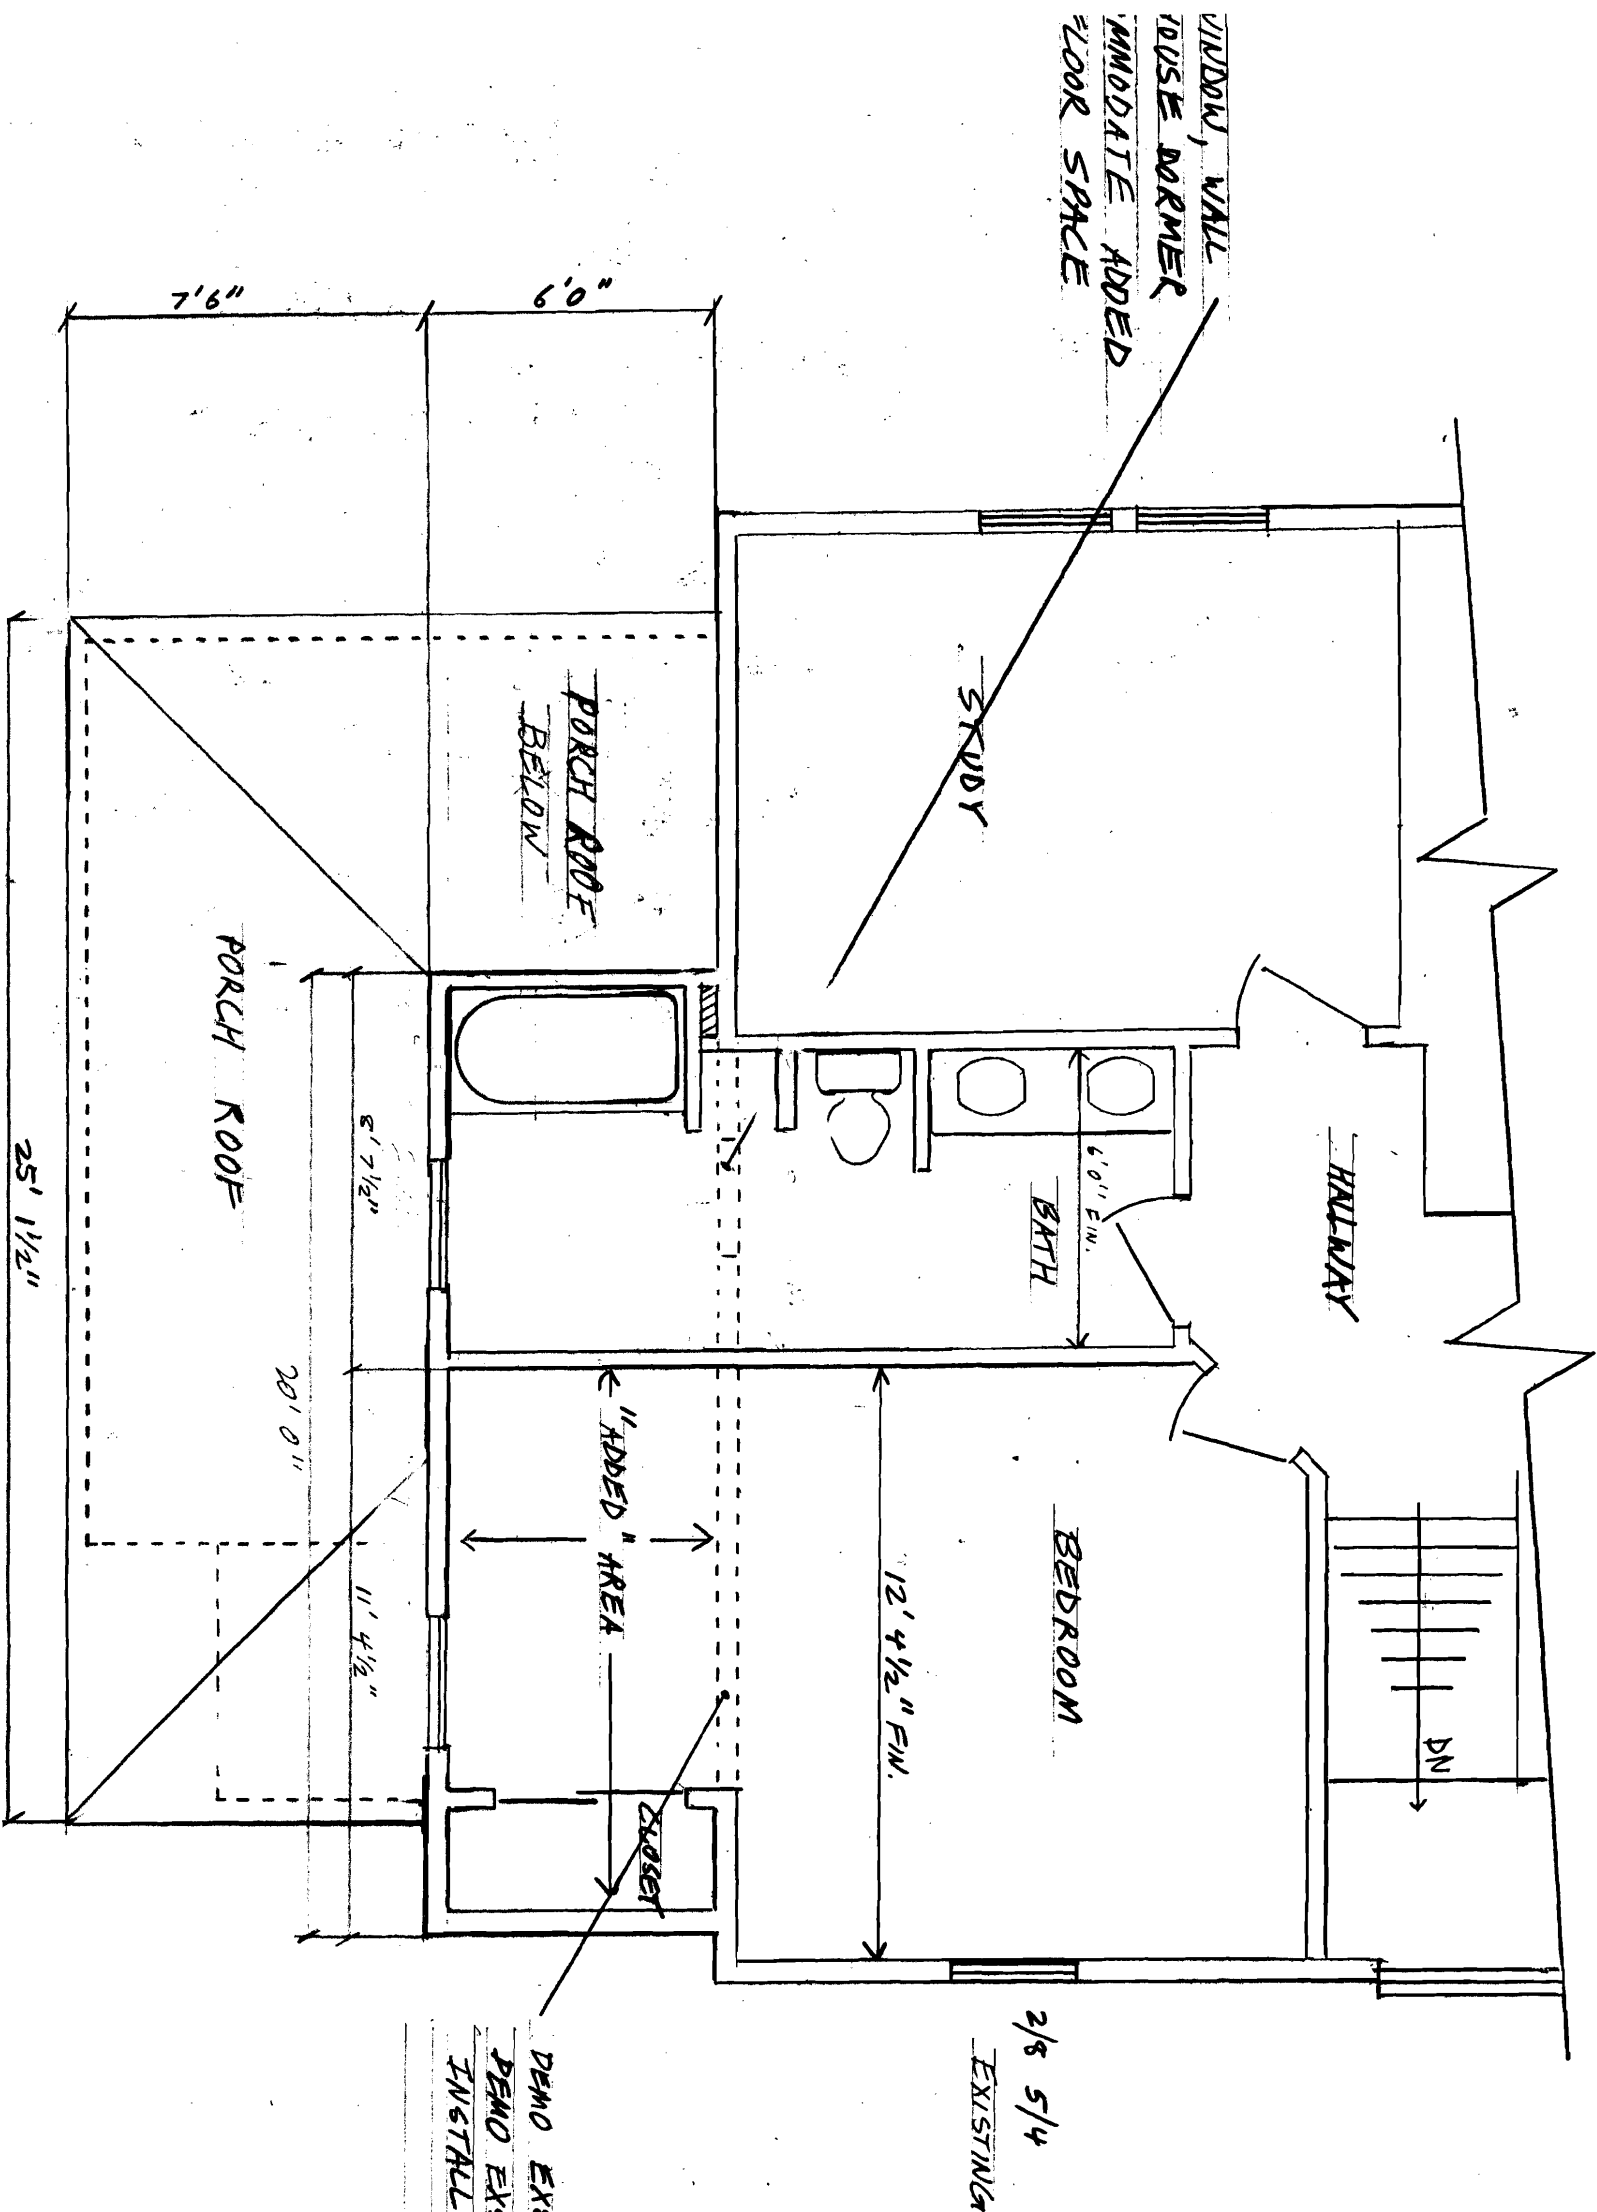

16x6 ceiling = 96 sq ft



DEMO EXISTG. EX. WALL  
DEMO EXISTG. PARTS &  
INSTALL NEW HDR & JSTS


Project: CHANDLER ADDITION

Drawn By: Jay Tachibana

Date: 5/4/07 Scale: 1/4" = 1'

Plan #: #4 3RD FLOOR  
FLOOR PLAN

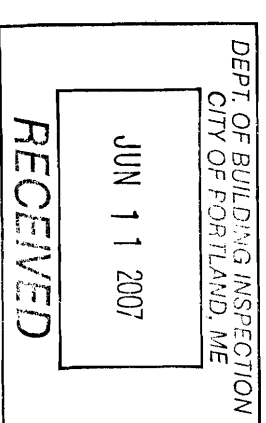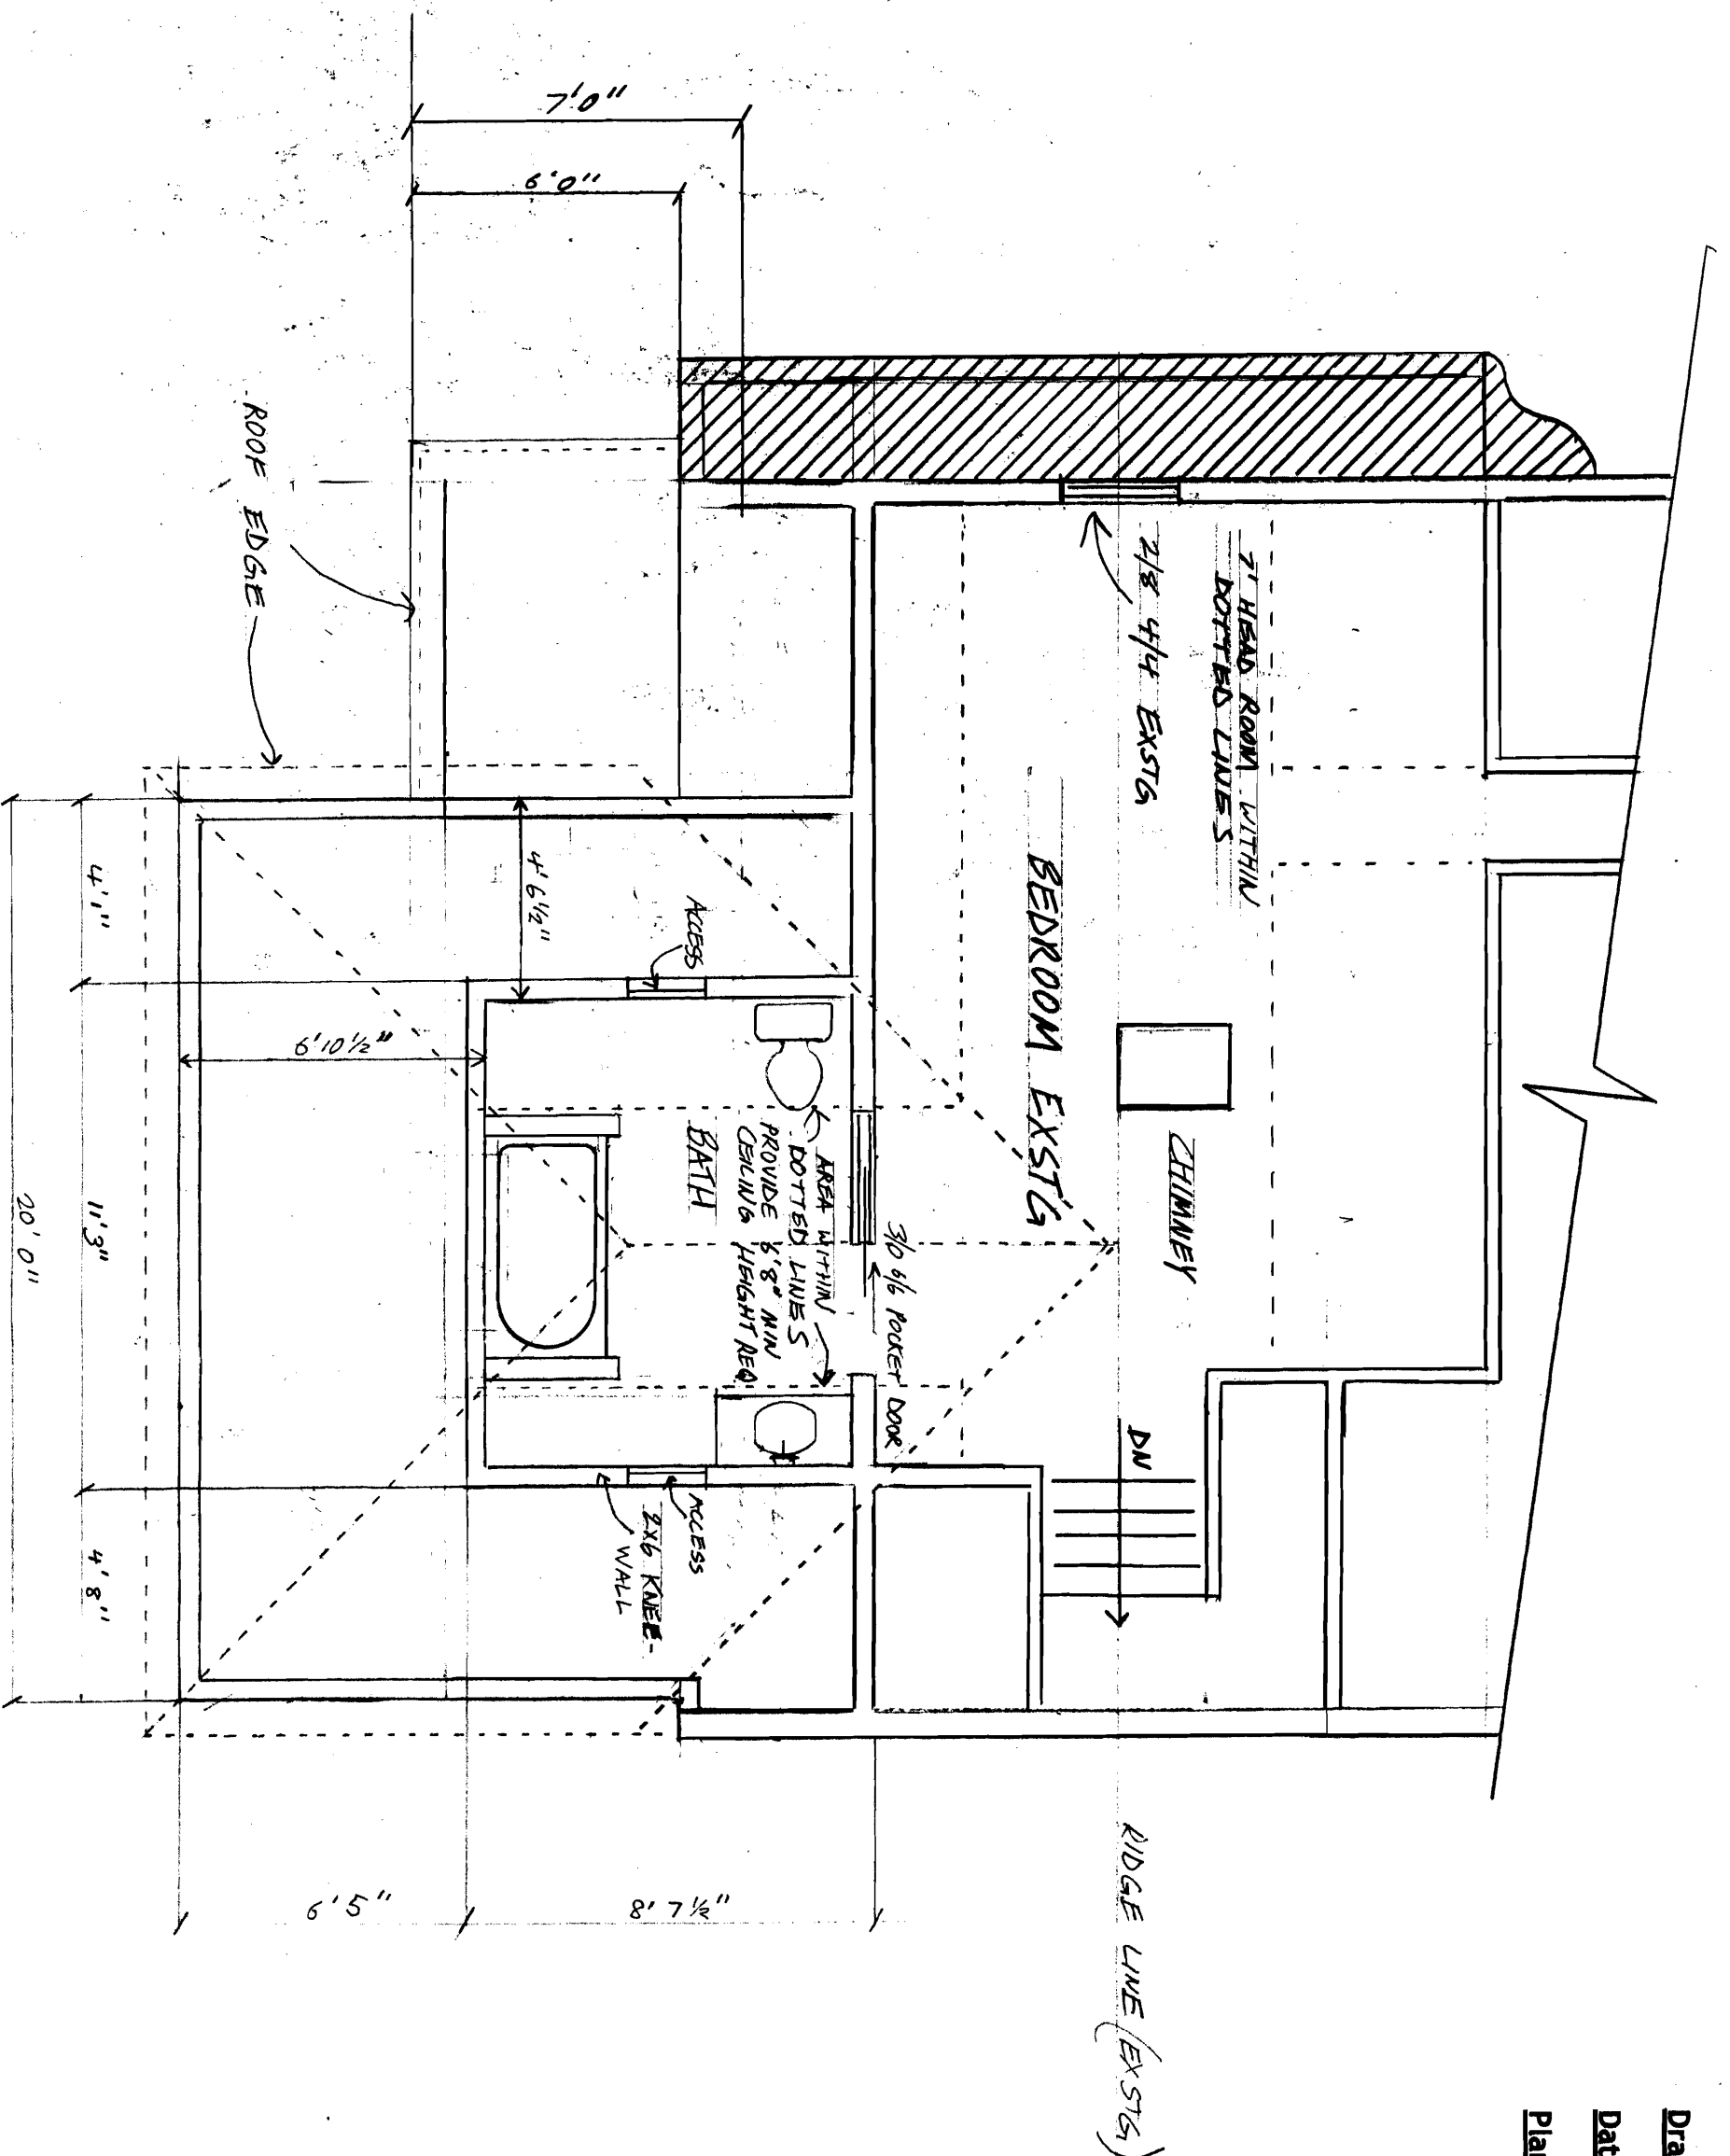

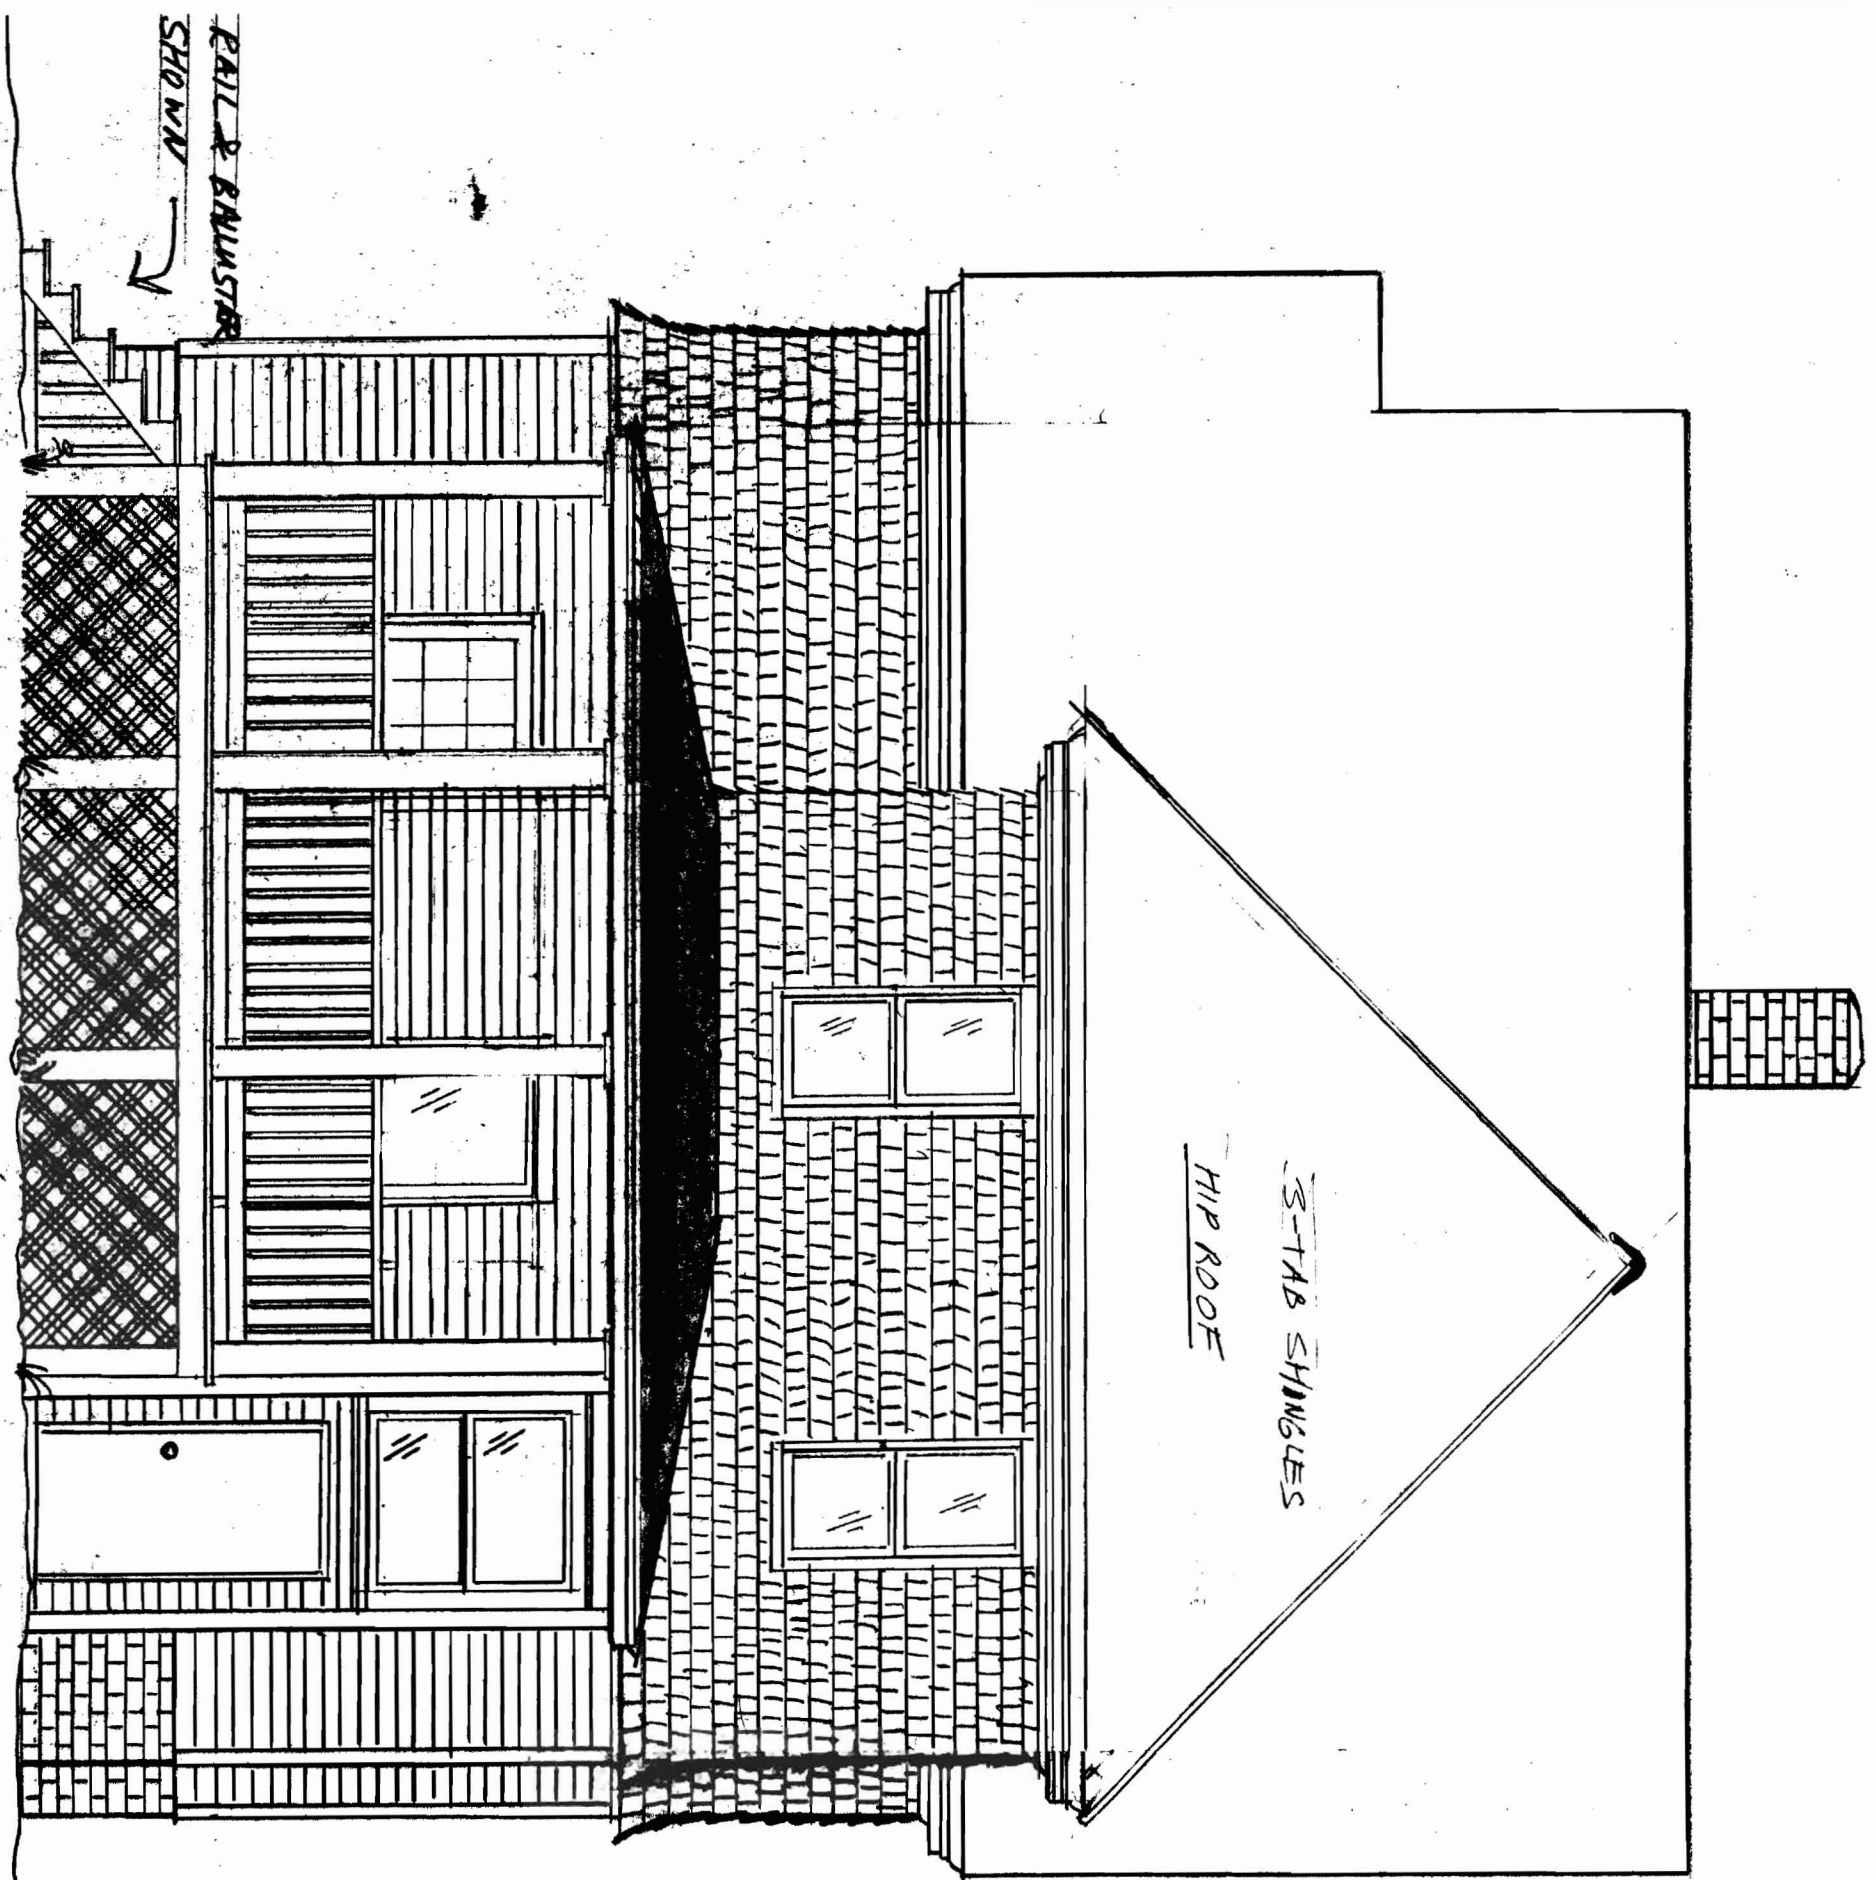

Project: CHANDLER ADDITION


Drawn By: Jay Tachibana

Date: 5/4/07 Scale: 1/4"=1'

Plan #: #7

REAR ELEVATION

REVISED 6/5/07

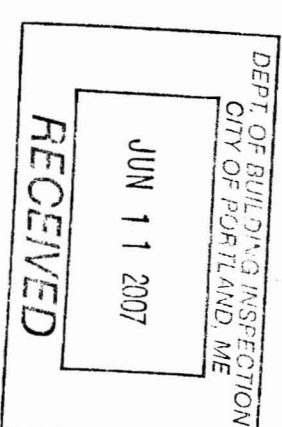



Project: CHAHLER ADDITION

Drawn By: Jay Tachibana

Date: 6/5/07 Scale: 1/4" = 1'

Plan #: #5

CROSS SECTION (REAR)

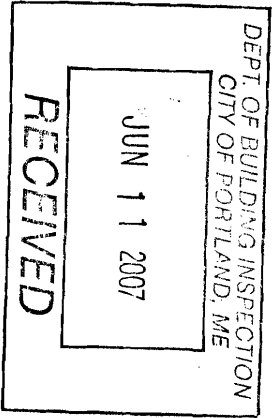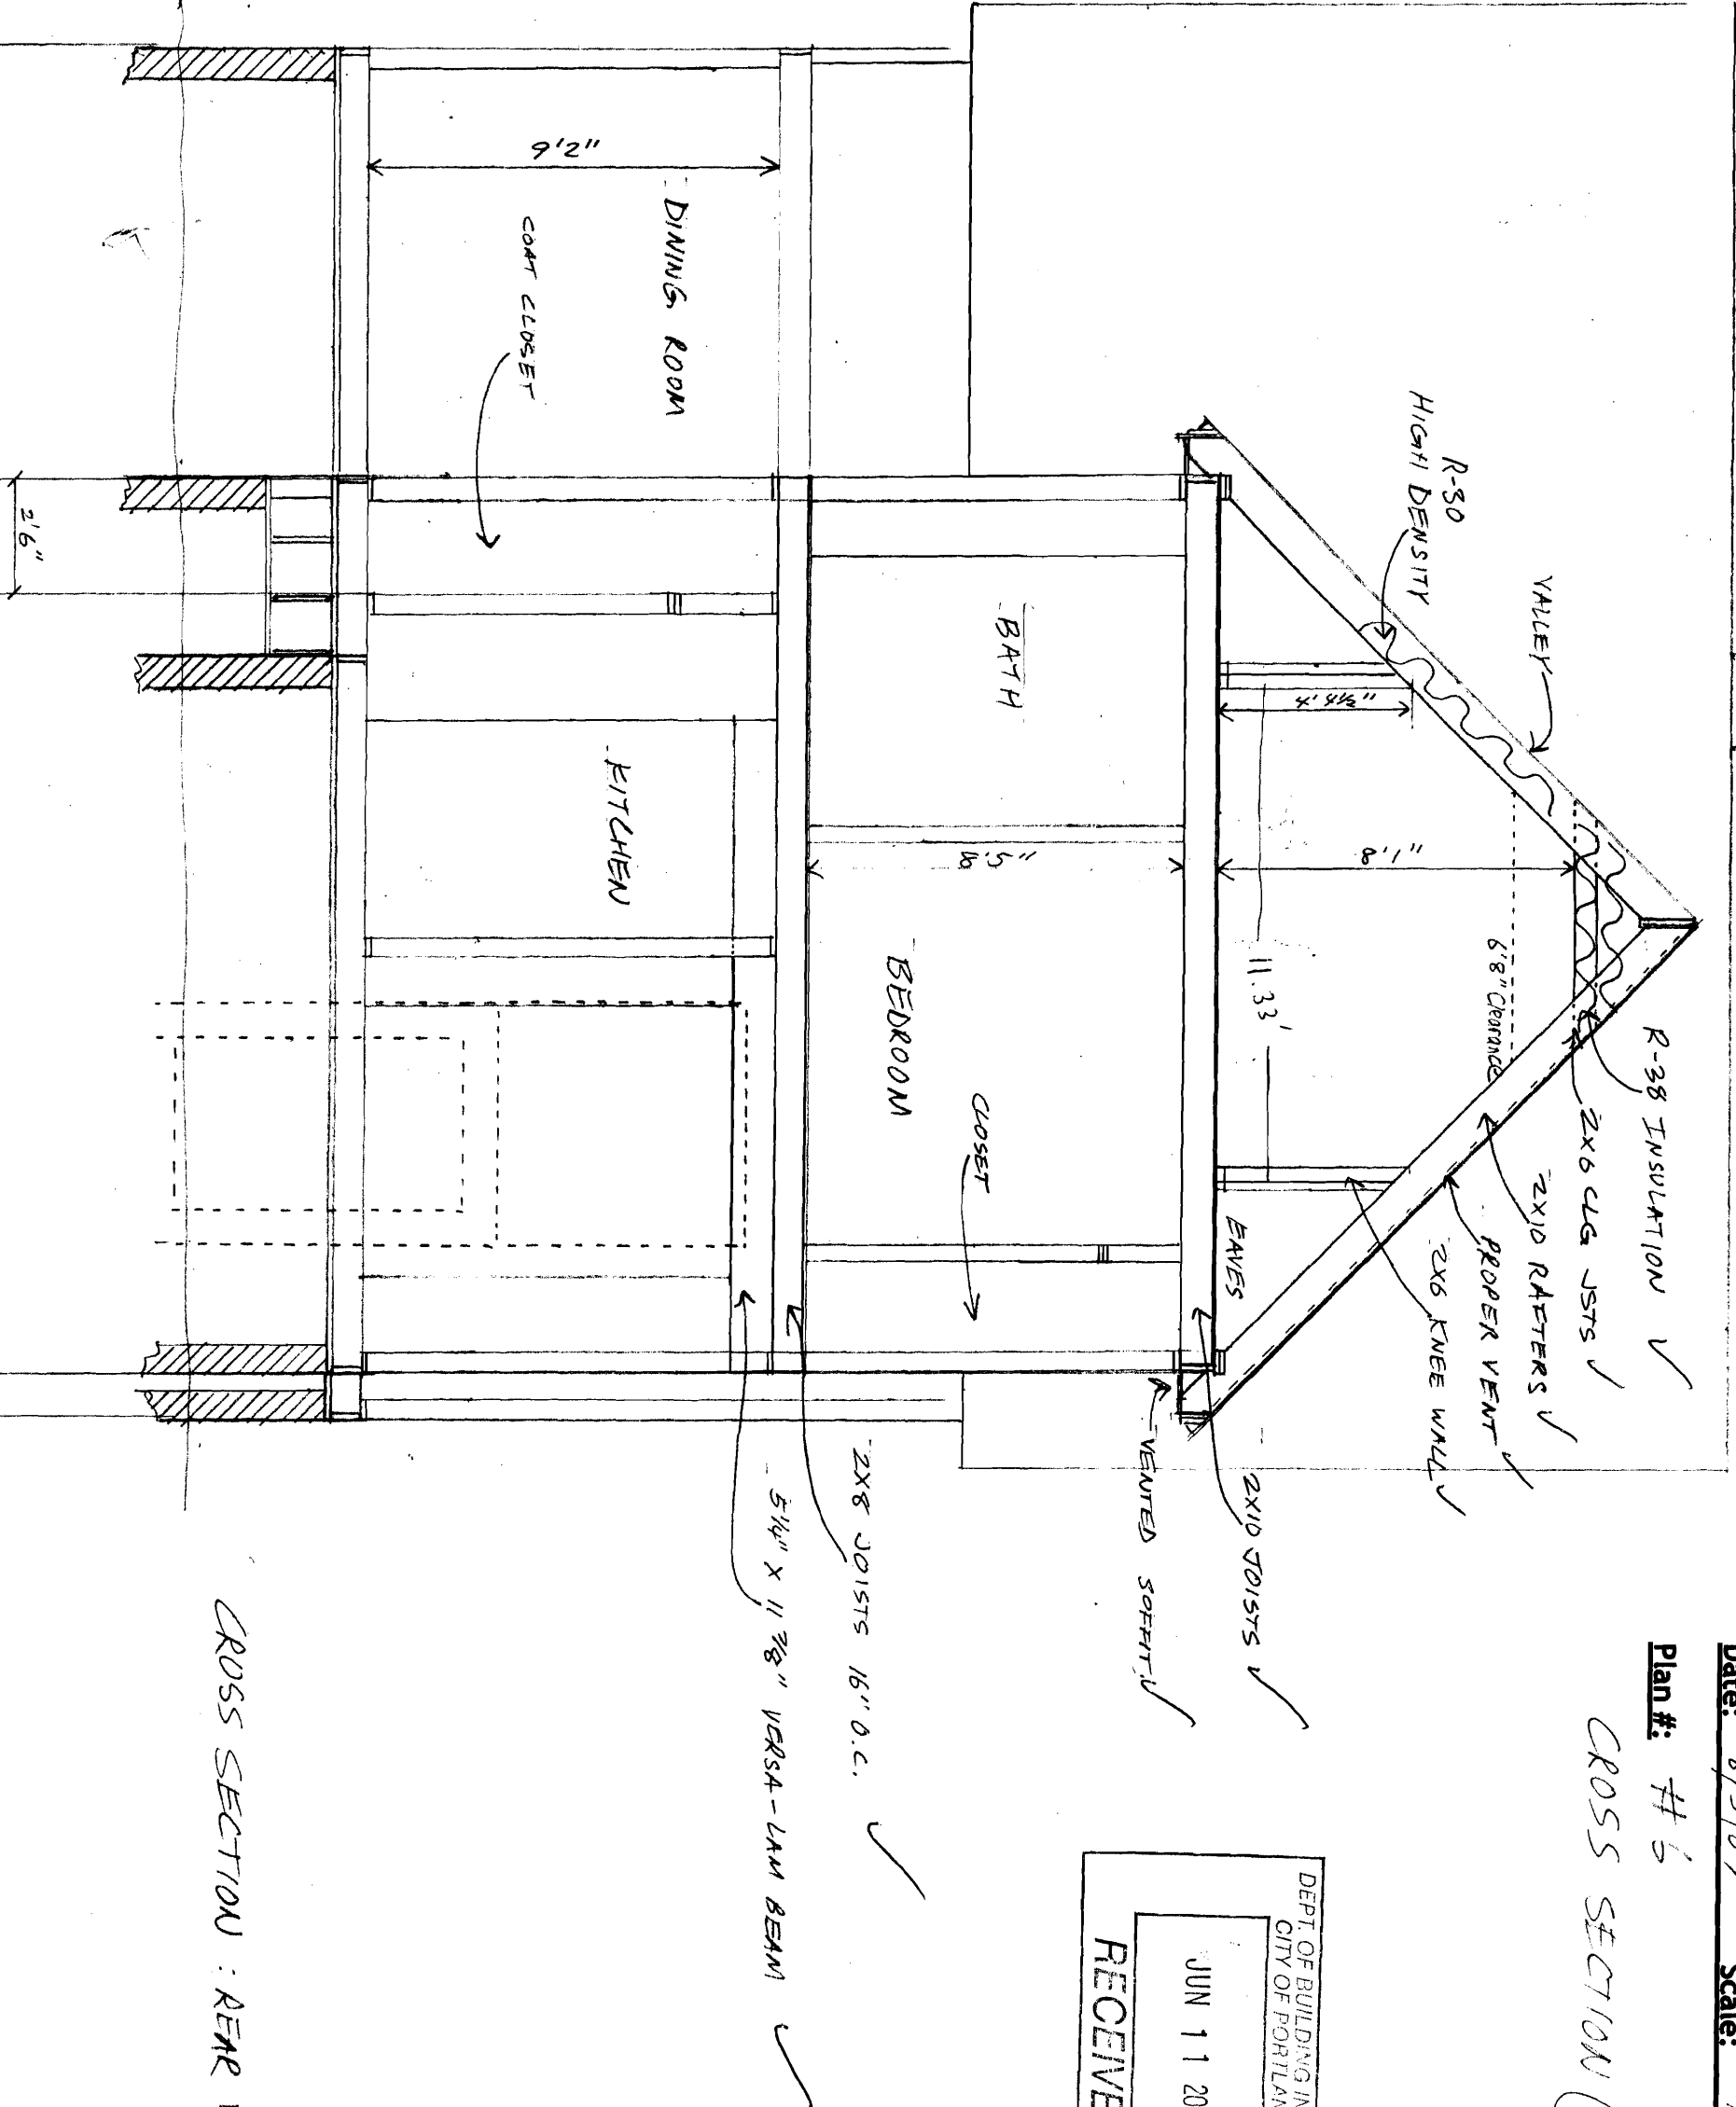

CROSS SECTION : REAR VIEW