



EXISTING CONDITIONS

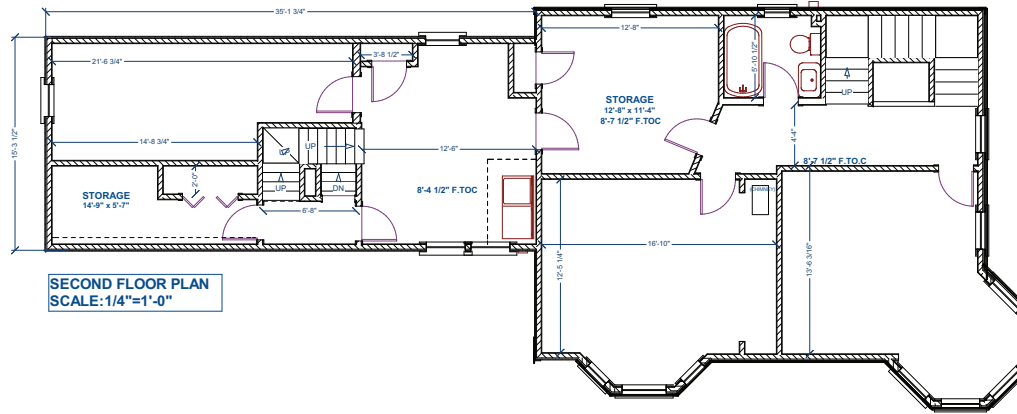

SECOND FLOOR PLAN
SCALE: 1/4"=1'-0"

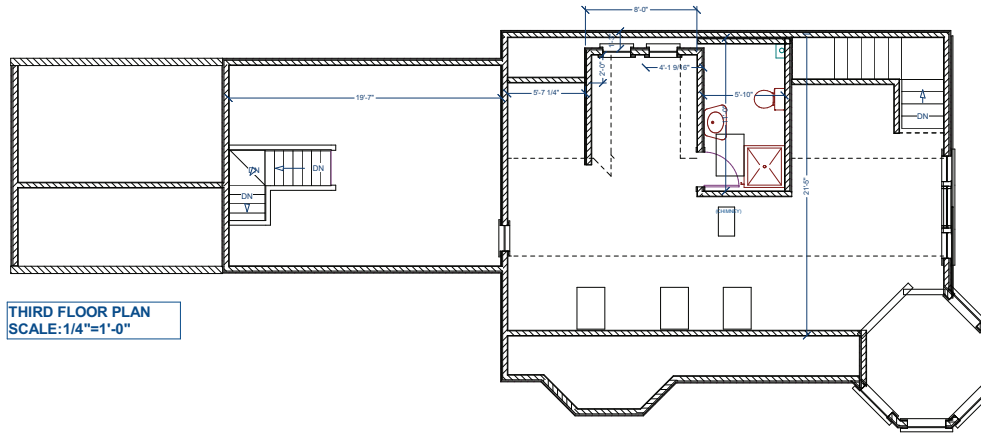

THIRD FLOOR PLAN
SCALE: 1/4"=1'-0"

BUILDING CONTRACTOR/HOME OWNER
TO REVIEW AND VERIFY ALL DIMENSIONS,
SPECS, AND CONNECTIONS BEFORE
CONSTRUCTION BEGINS.
ELECTRICAL SYSTEM CODE: SEC.2701
MECHANICAL SYSTEM CODE: SEC.2801
PLUMBING SYSTEM CODE: SEC.2901

THESE DRAWINGS ARE THE PROPRIETARY
WORK PRODUCT AND PROPERTY OF Midcoast
Home Designs. DEVELOPED FOR THE EXCLUSIVE
USE OF Midcoast Home Designs. USE OF THESE
DRAWINGS AND CONCEPTS CONTAINED
THEREIN WITHOUT THE WRITTEN PERMISSION
OF Midcoast Home Designs IS PROHIBITED.



ALL DIMENSIONS ARE UNLESS OTHERWISE SPECIFIED TO THE CENTERLINE OF WALLS OR PARTS THEREOF.
Midcoast Home Designs
188 Pleasant Hill Rd., Portland, ME 04103
Phone: (207) 381-9779
Teresa@MidcoastHomeDesigns.com
www.MidcoastHomeDesigns.com

Gerland - Landblad Remodel
138 Glenwood Ave,
Portland, ME

Drawing:
FIRST & SECOND FLOOR PLANS
Scale:
SEE PLAN
Drawn By:
TERESA JAMPSON

Date:
2/5/2014
Revision Dates:
2/17/2014
3/7/2014

Page #
A1.1