


WHIPPLE —
 CALLENDER
 ARCHITECTS

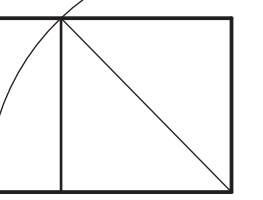


136 PLEASANT AVE.
 PORTLAND, ME 04103
 P 207.715.2616
 F 207.715.5631
 www.whipplecallender.com

MARK	DATE	DESCRIPTION

DATE: 3.7.13-REV. PERMIT
 CHECKED BY: JAD
 DRAWN BY: JAD
 JOB: 01-2013
 SHEET TITLE: THIRD FLOOR PLAN

THIRD FLOOR GENERAL NOTES
 1. REFER TO SPEC. FOR INFO REGARDING DEMOLITION, ELECTRICAL, MECHANICAL, SPRINKLER & INSUL. PROGRAM.
 2. INSPECT AND REPAIR ROOF AREA IN VICINITY OF DORMERS TYPICAL.
 3. INSPECT GUTTERS AND ROOF PERIMETER EDGE CONDITIONS.

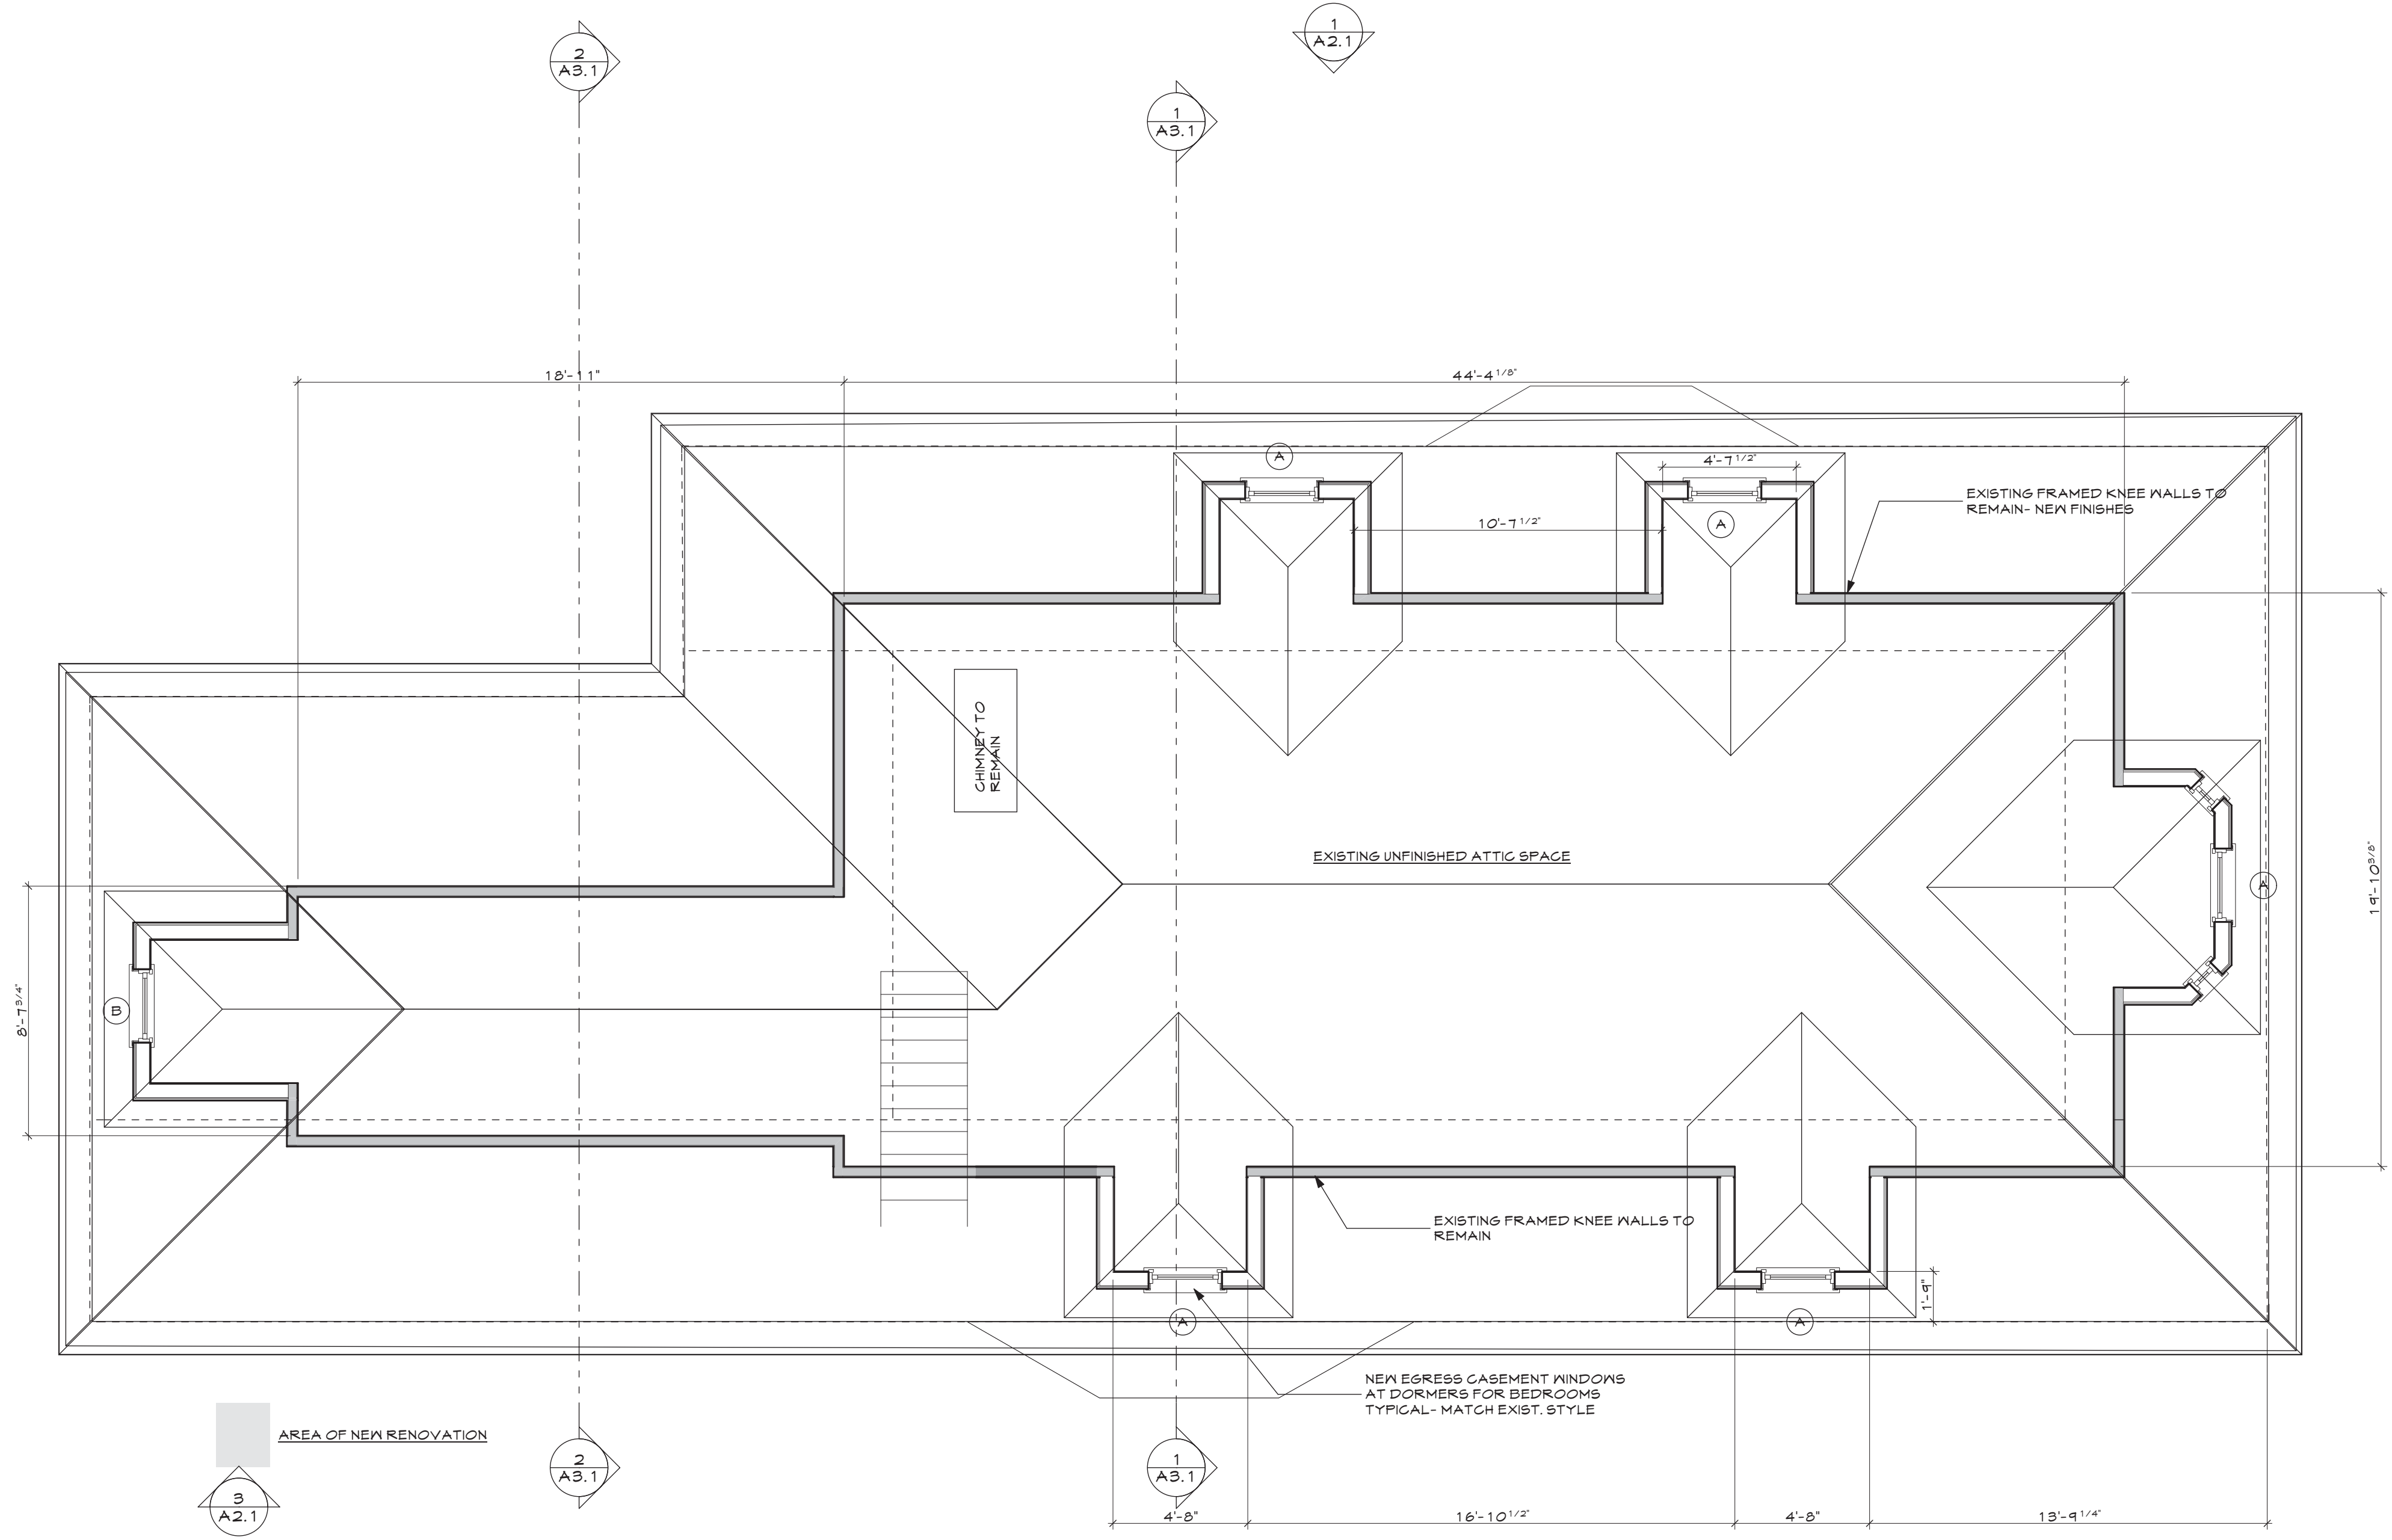

1 Third Floor Plan
 A1.4 SCALE: 1/4" = 1'-0"