



WHIPPLE —  
 CALLENDER  
 ARCHITECTS

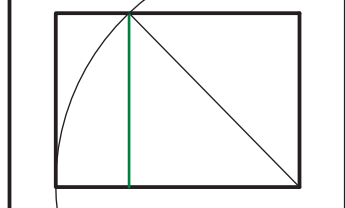


136 PLEASANT AVE.  
 PORTLAND, ME 04103  
 P 207.715.2616  
 F 207.715.5631  
 www.whipplecallender.com

MARK	DATE	DESCRIPTION


DATE: 3.7.13-REV. PERMIT  
 CHECKED BY: JAD  
 DRAWN BY: JAD  
 JOB: 01-2013  
 SHEET TITLE: EXTERIOR ELEVATIONS

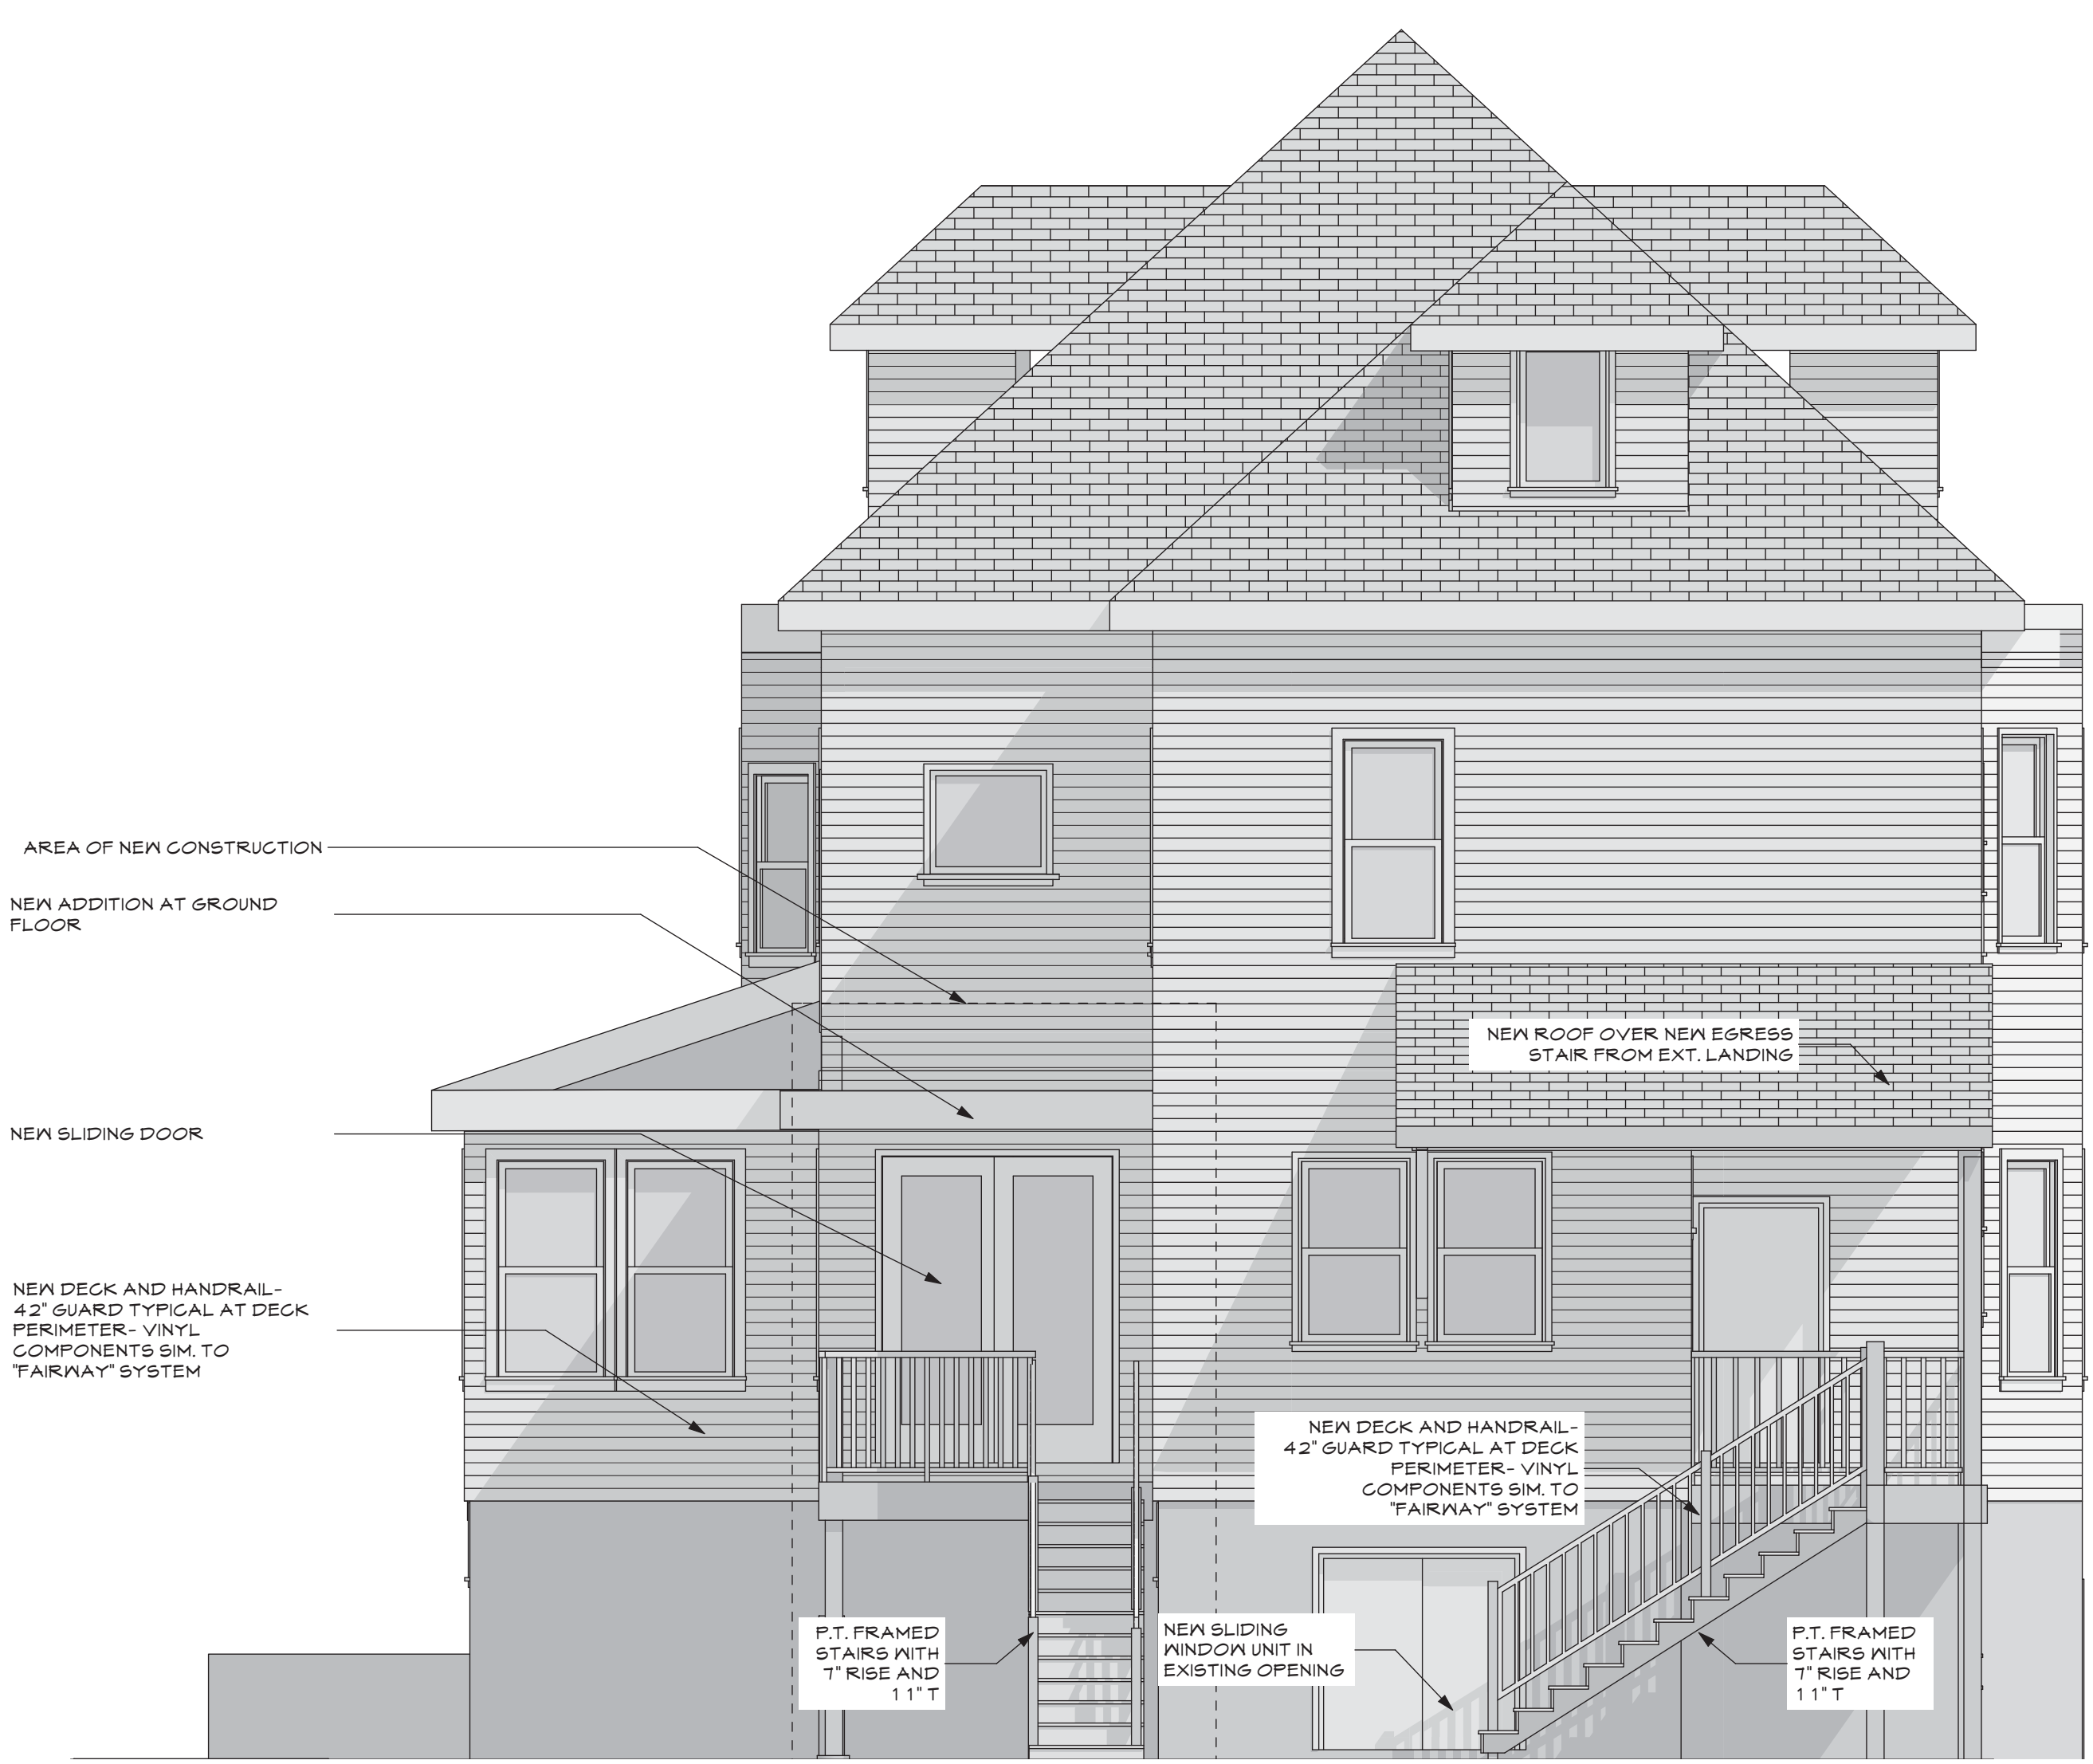


2 Sunroom Add. & Open Deck  
 SCALE: 1/4" = 1'-0"

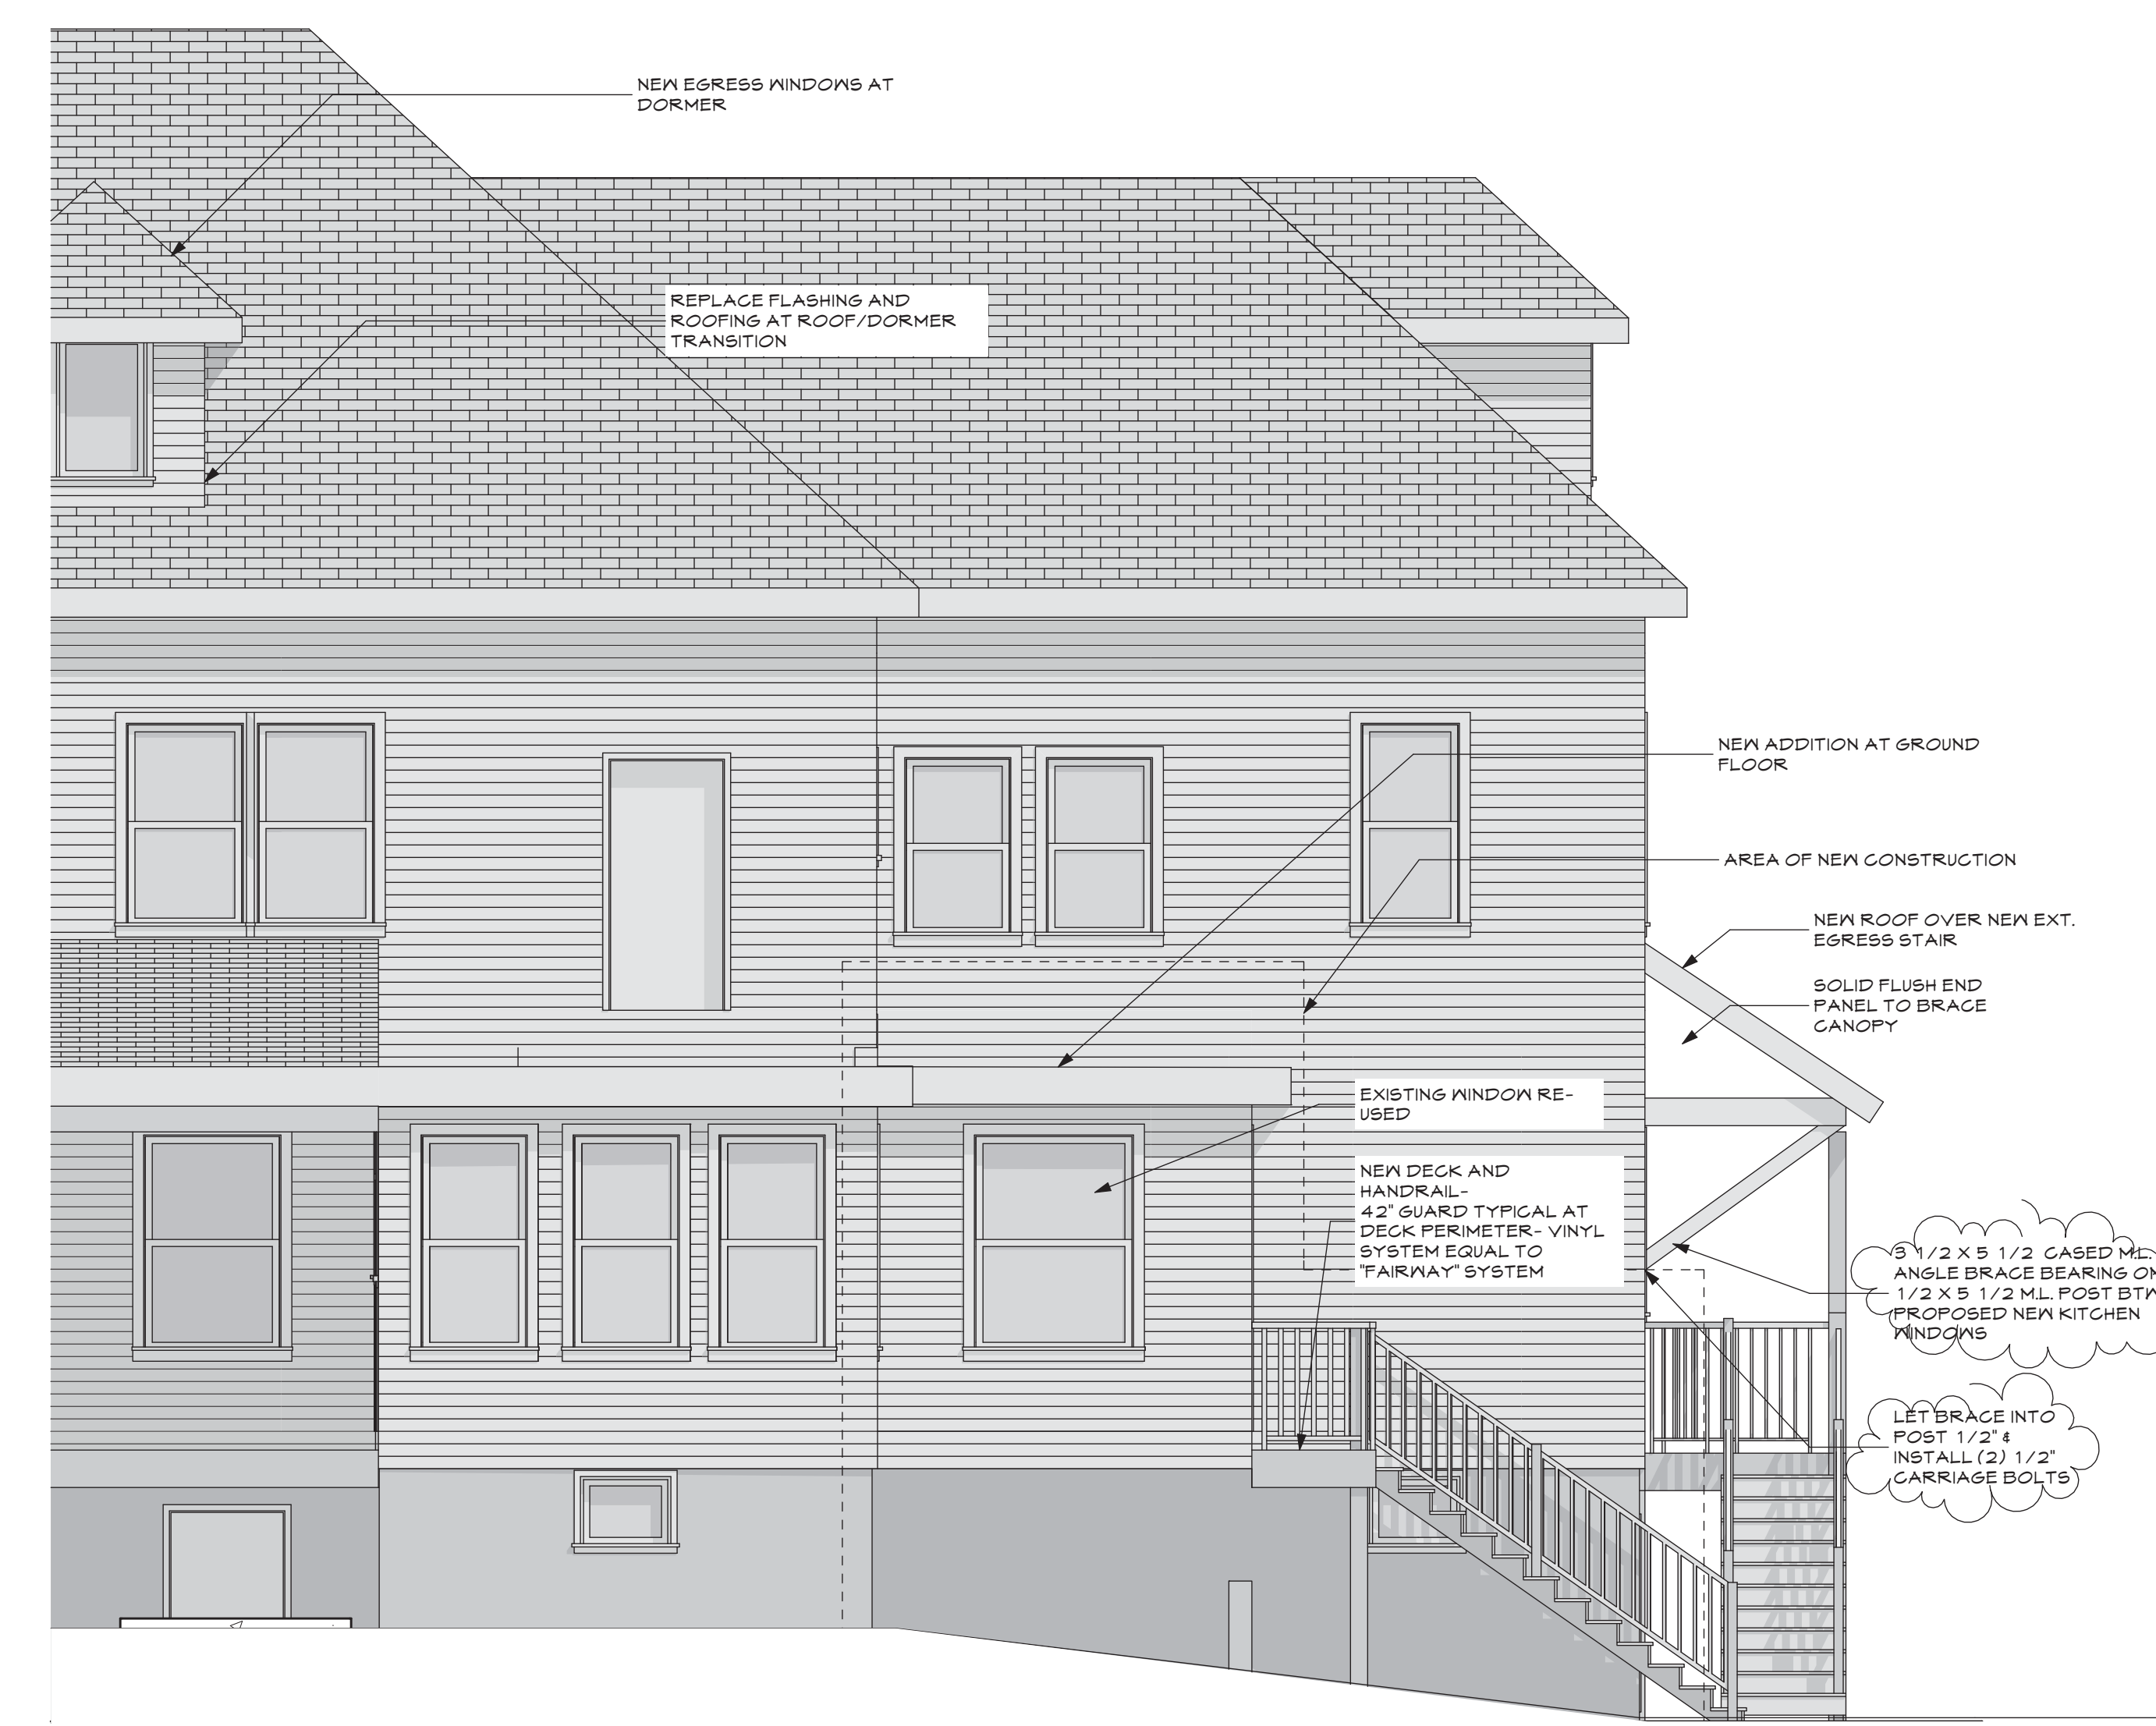

1 Sunrm. Add. & Open Deck  
 SCALE: 1/4" = 1'-0"

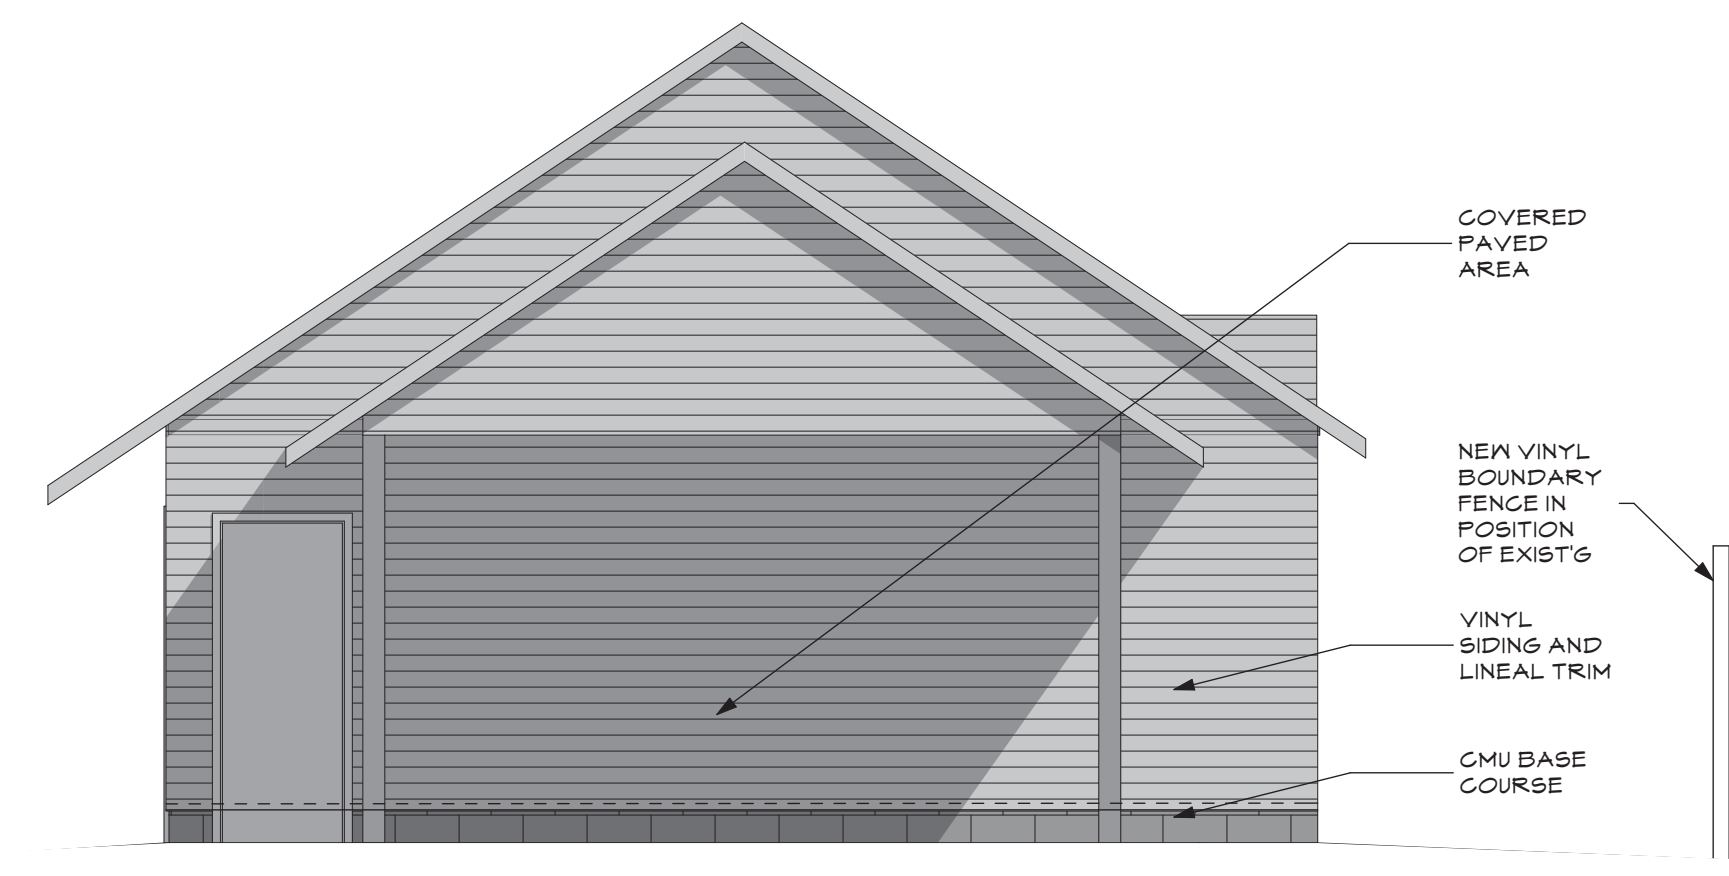

1 Sunroom Elevation  
 SCALE: 1/4" = 1'-0"

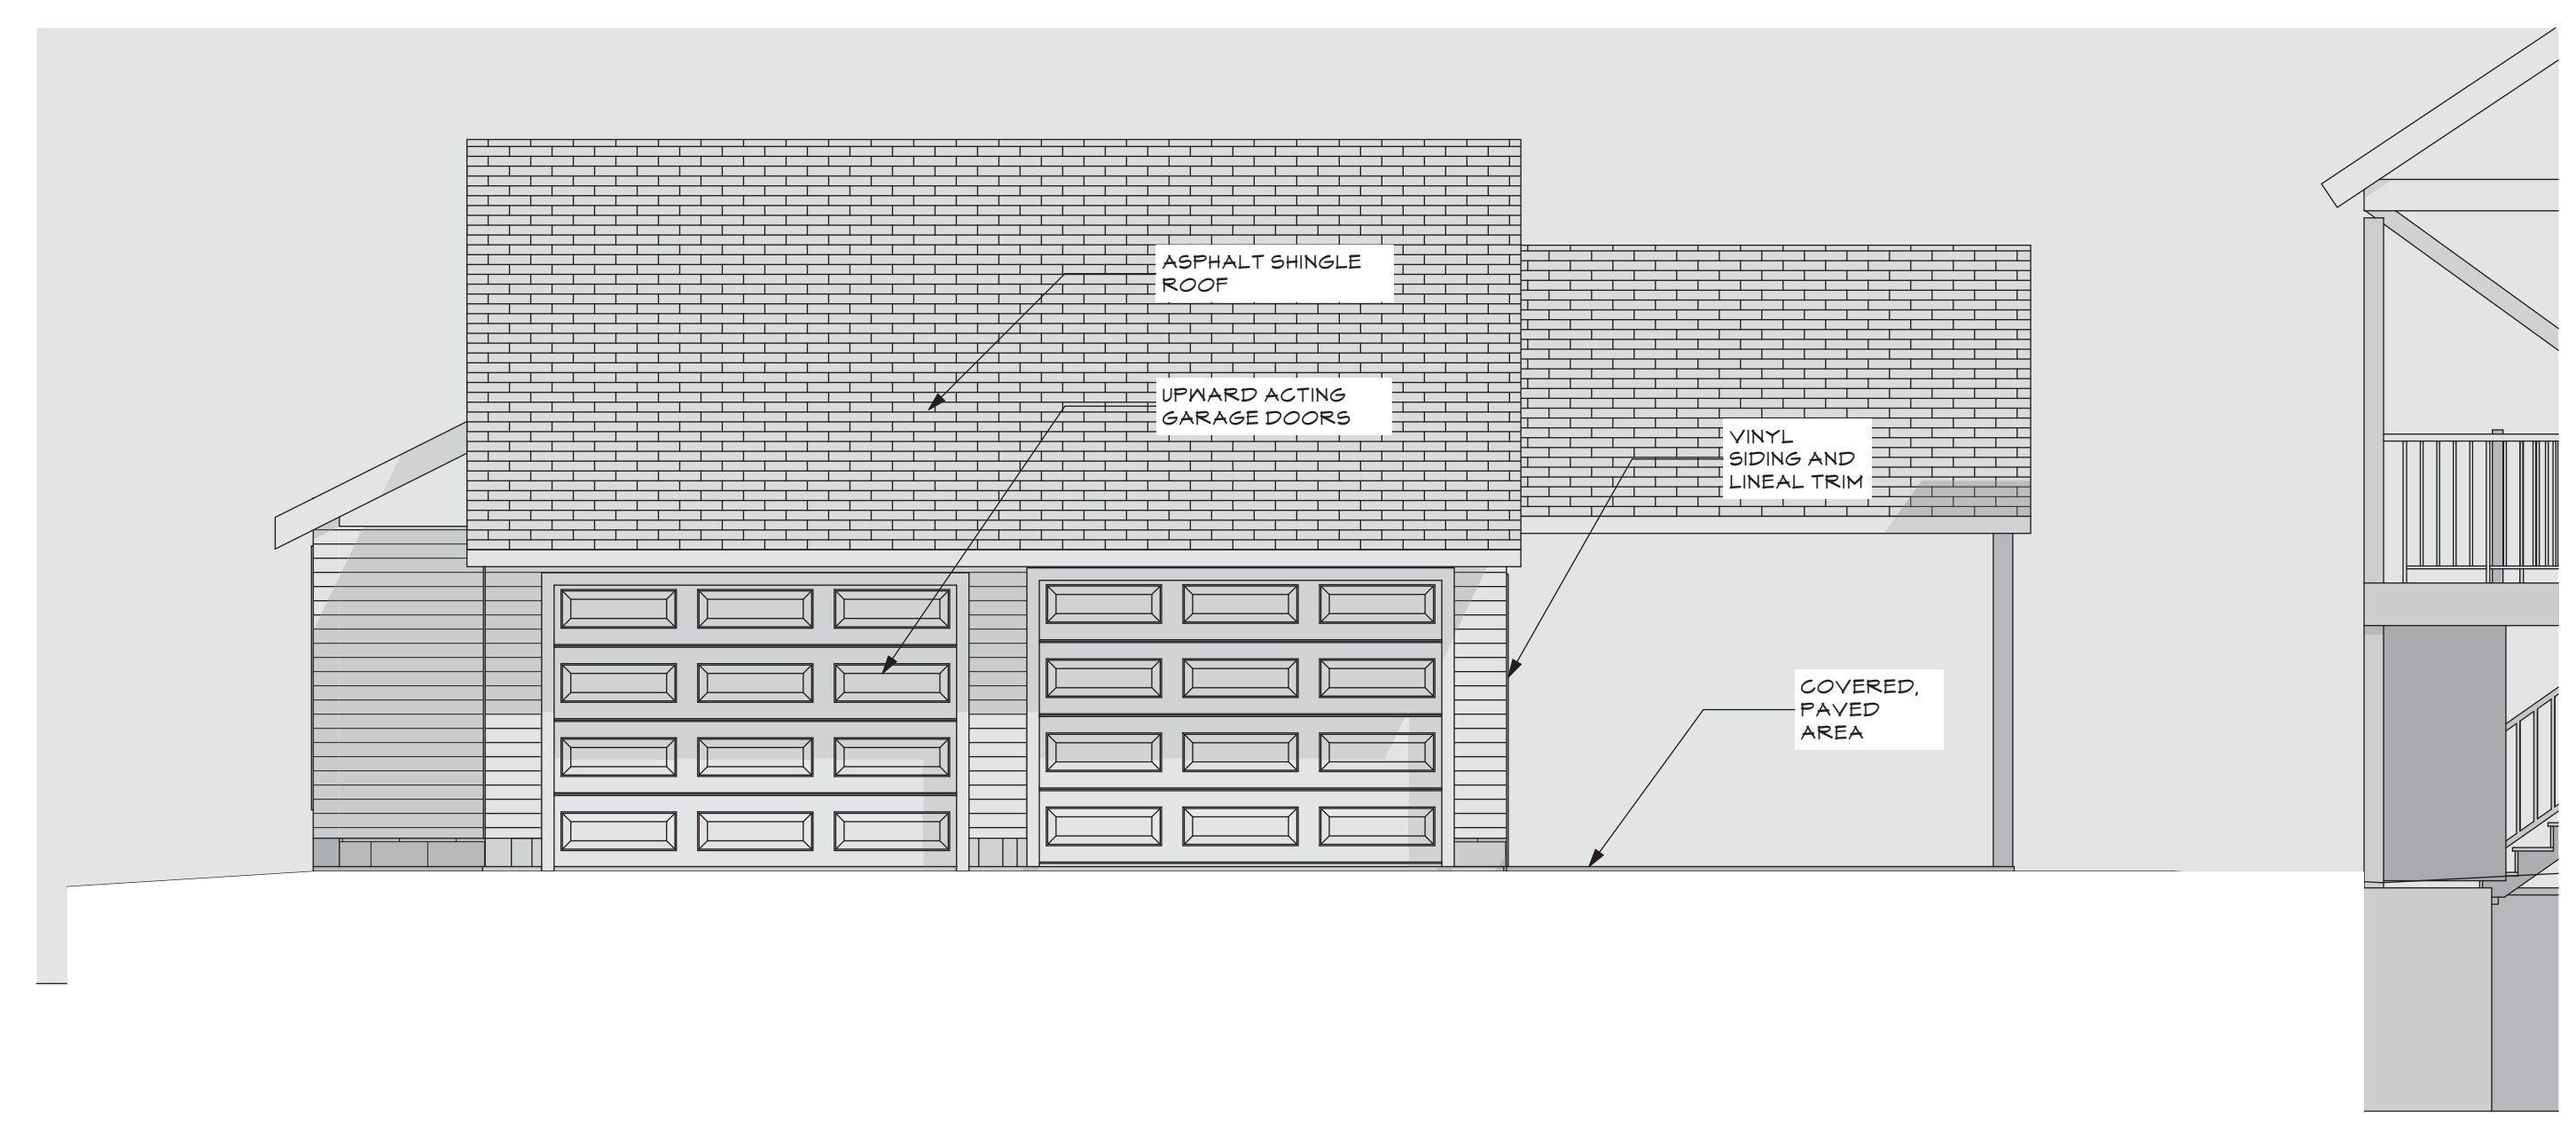

3 Garage/Screen Room  
 SCALE: 1/4" = 1'-0"

THIS DRAWING IS AN INSTRUMENT OF SERVICE AND SHALL REMAIN THE PROPERTY OF WHIPPLE CALLENDER ARCHITECTS. IT SHALL NOT BE USED FOR ANY OTHER PURPOSE THAT FOR WHICH IT IS SPECIFICALLY FURNISHED.