


WHIPPLE —
 CALLENDER
 ARCHITECTS

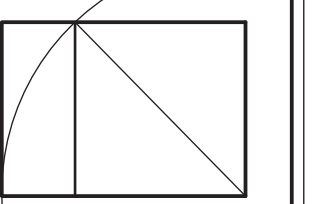


136 PLEASANT AVE.
 PORTLAND, ME 04103
 P 207.715.2616
 F 207.715.5631
 www.whipplecallender.com

MARK	DATE	DESCRIPTION

DATE:	5.3.13	REVISION
CHECKED BY:	JAD	
DRAWN BY:	JAD	
JOB:	01-2013	
SHEET TITLE:	THIRD FLOOR PLAN	

A1.4

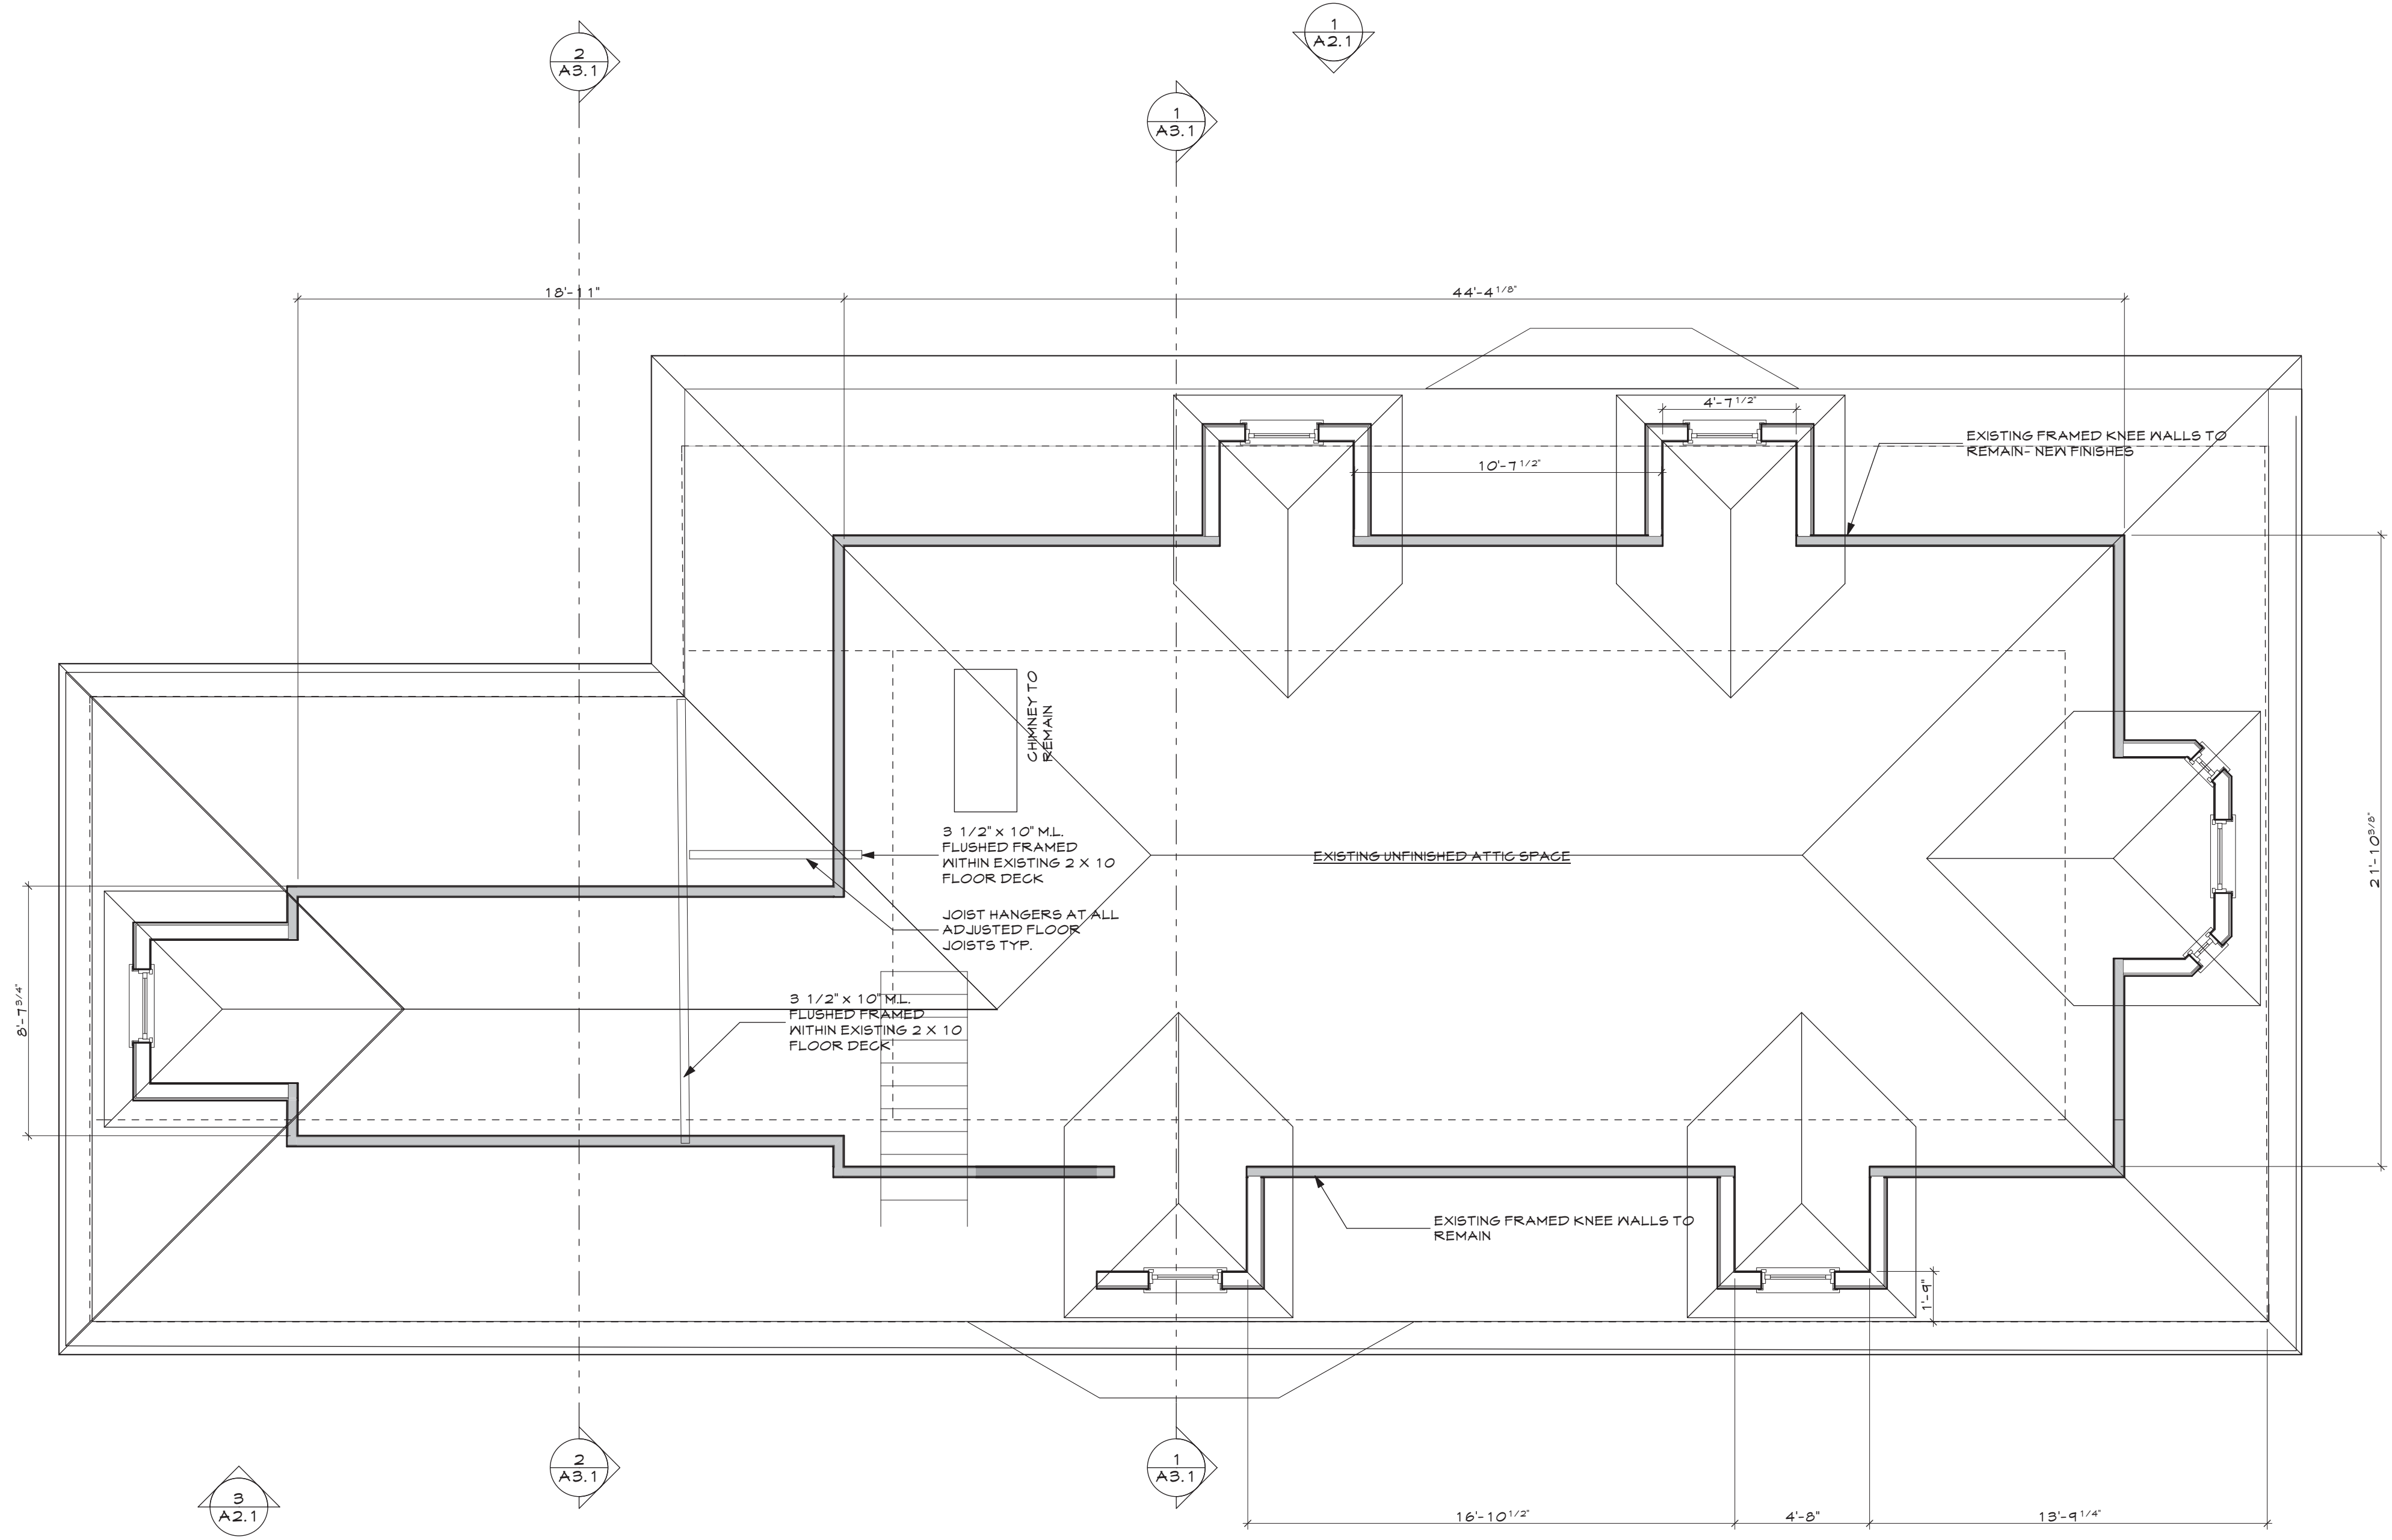

1 Third Floor Plan
 A1.4 SCALE: 1/4" = 1'-0"