


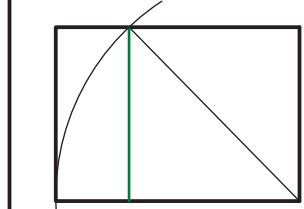

WHIPPLE -  
 CALLENDER  
 ARCHITECTS




136 PLEASANT AVE.  
 PORTLAND, ME 04103  
 P 207.715.2646  
 F 207.715.5631  
 www.whipplecallender.com


DESCRIPTION

DATE	REVISIONS


DATE:	3.7.13-REV. PERMIT
CHECKED BY:	JAD
DRAWN BY:	JAD
JOB:	01-2013
SHEET TITLE:	EXTERIOR ELEVATIONS

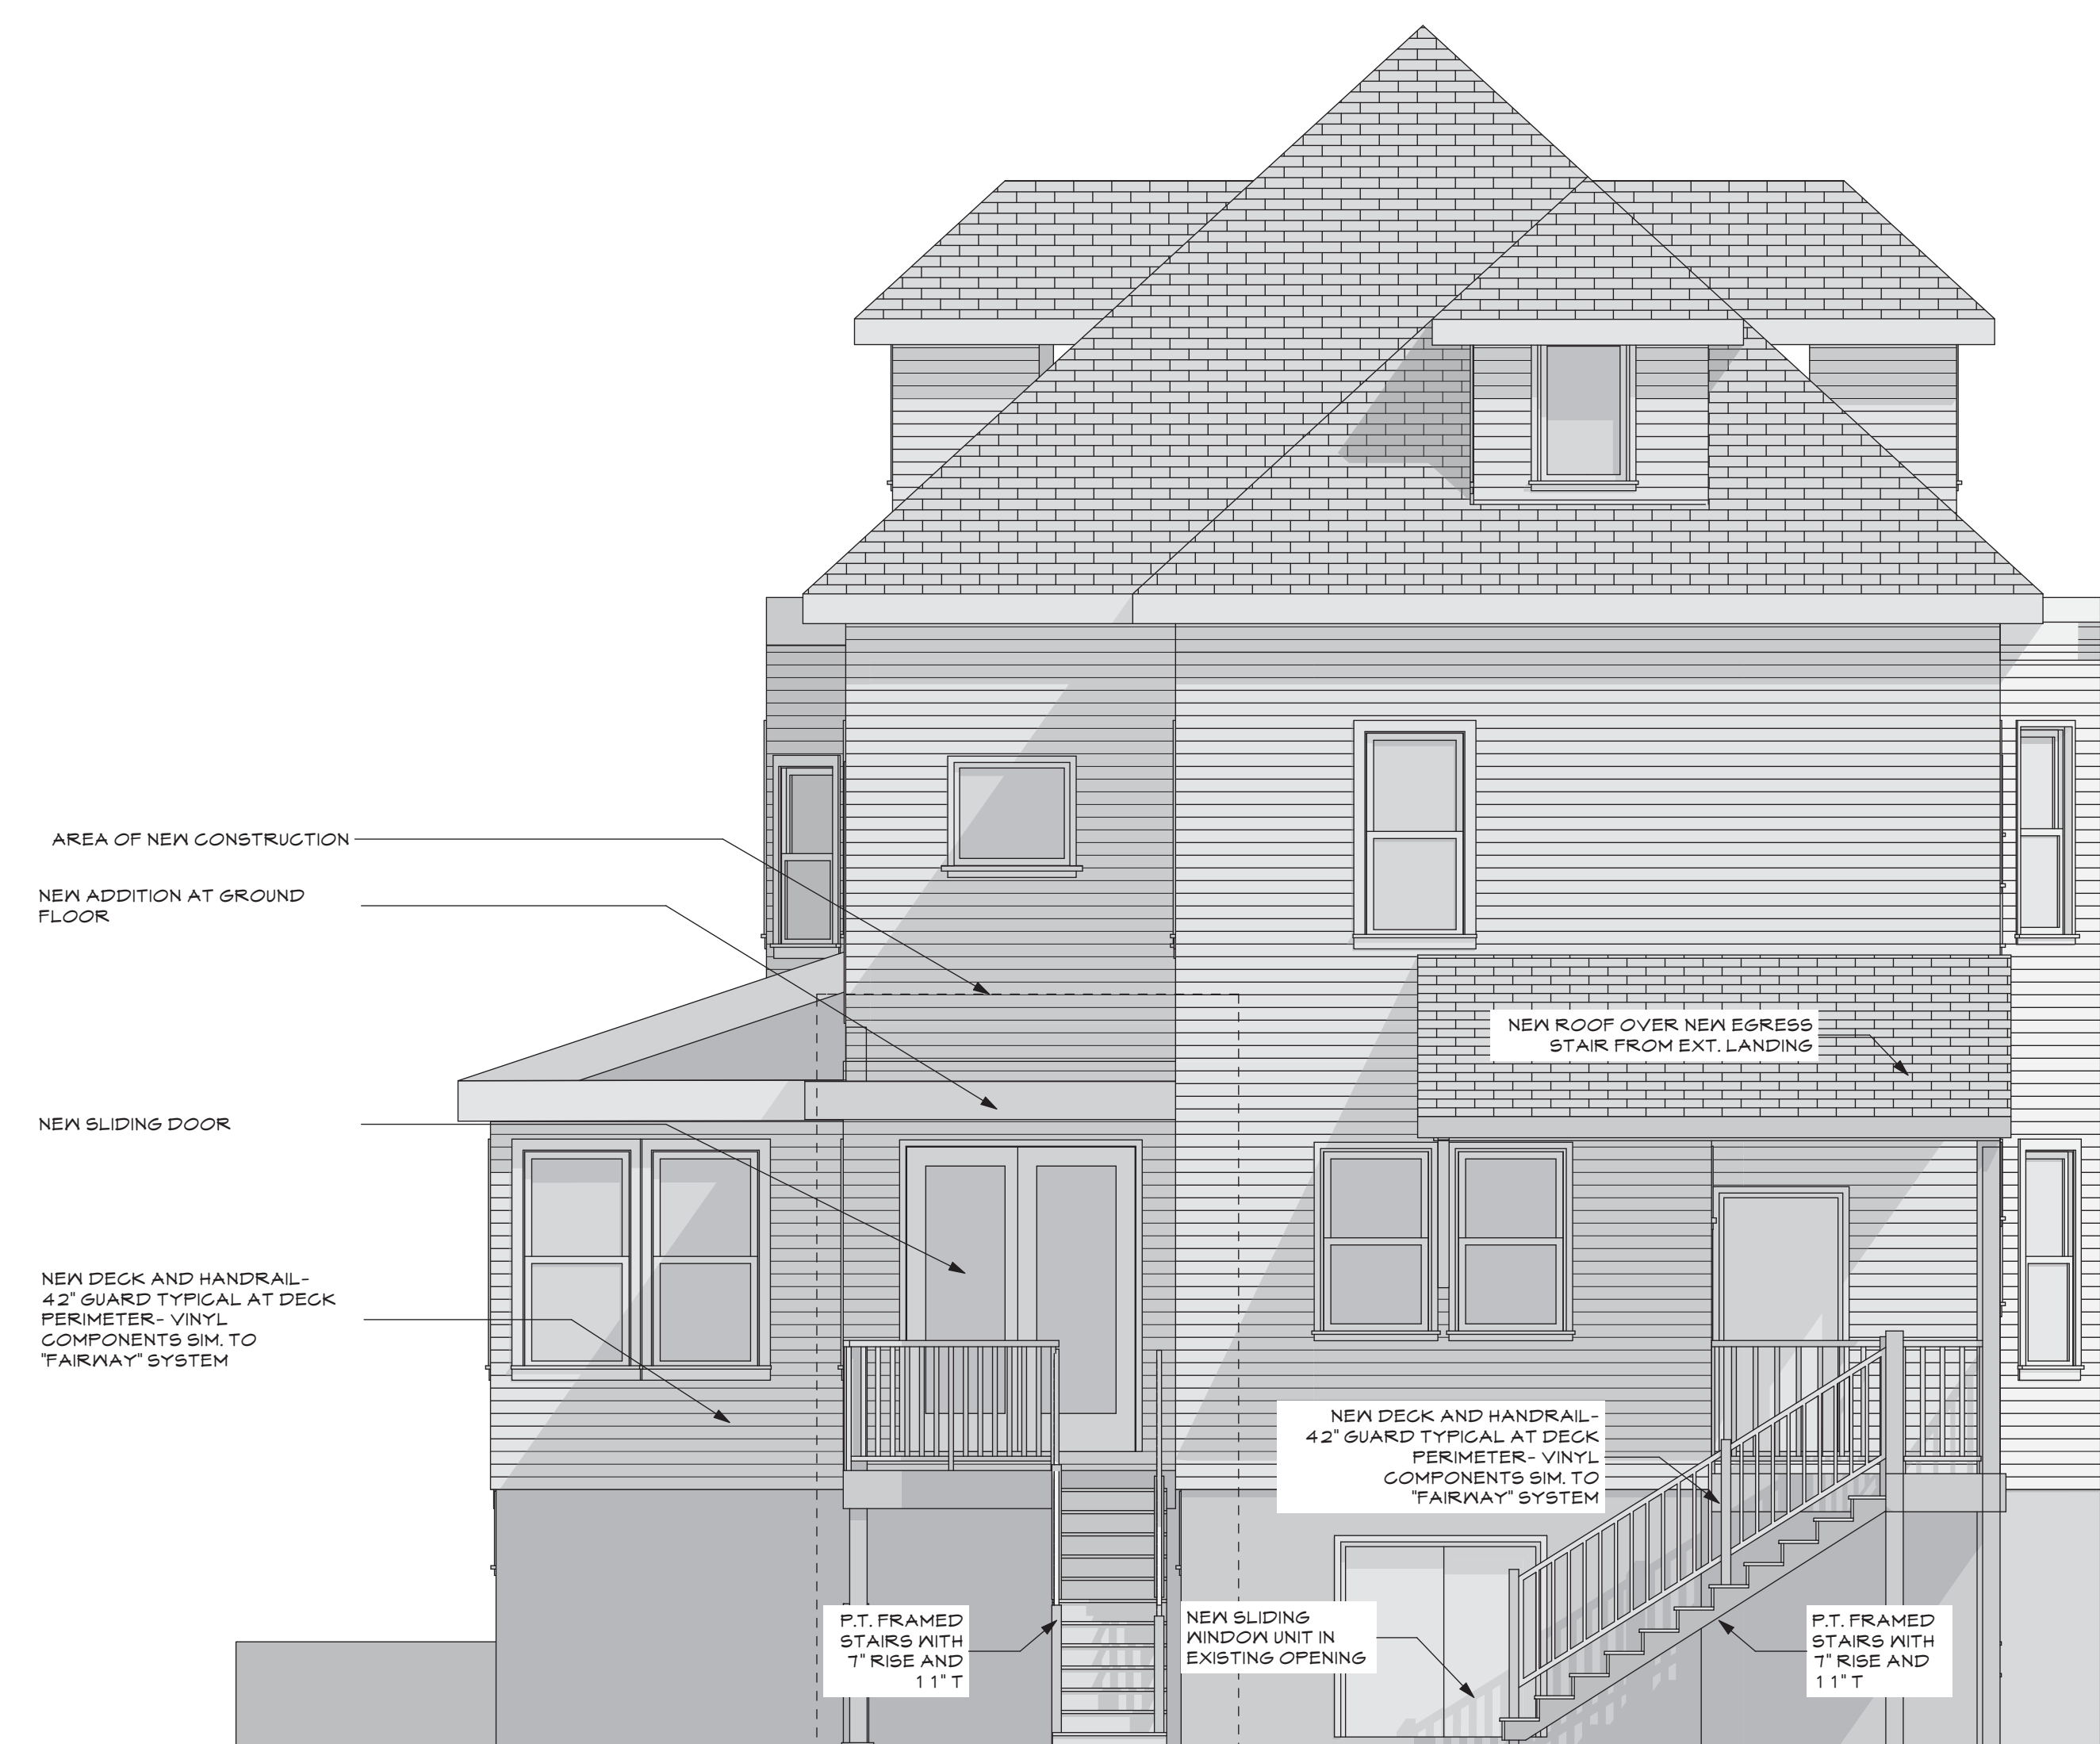


**2 Sunroom Add. & Open Deck**  
 SCALE: 1/4" = 1'-0"

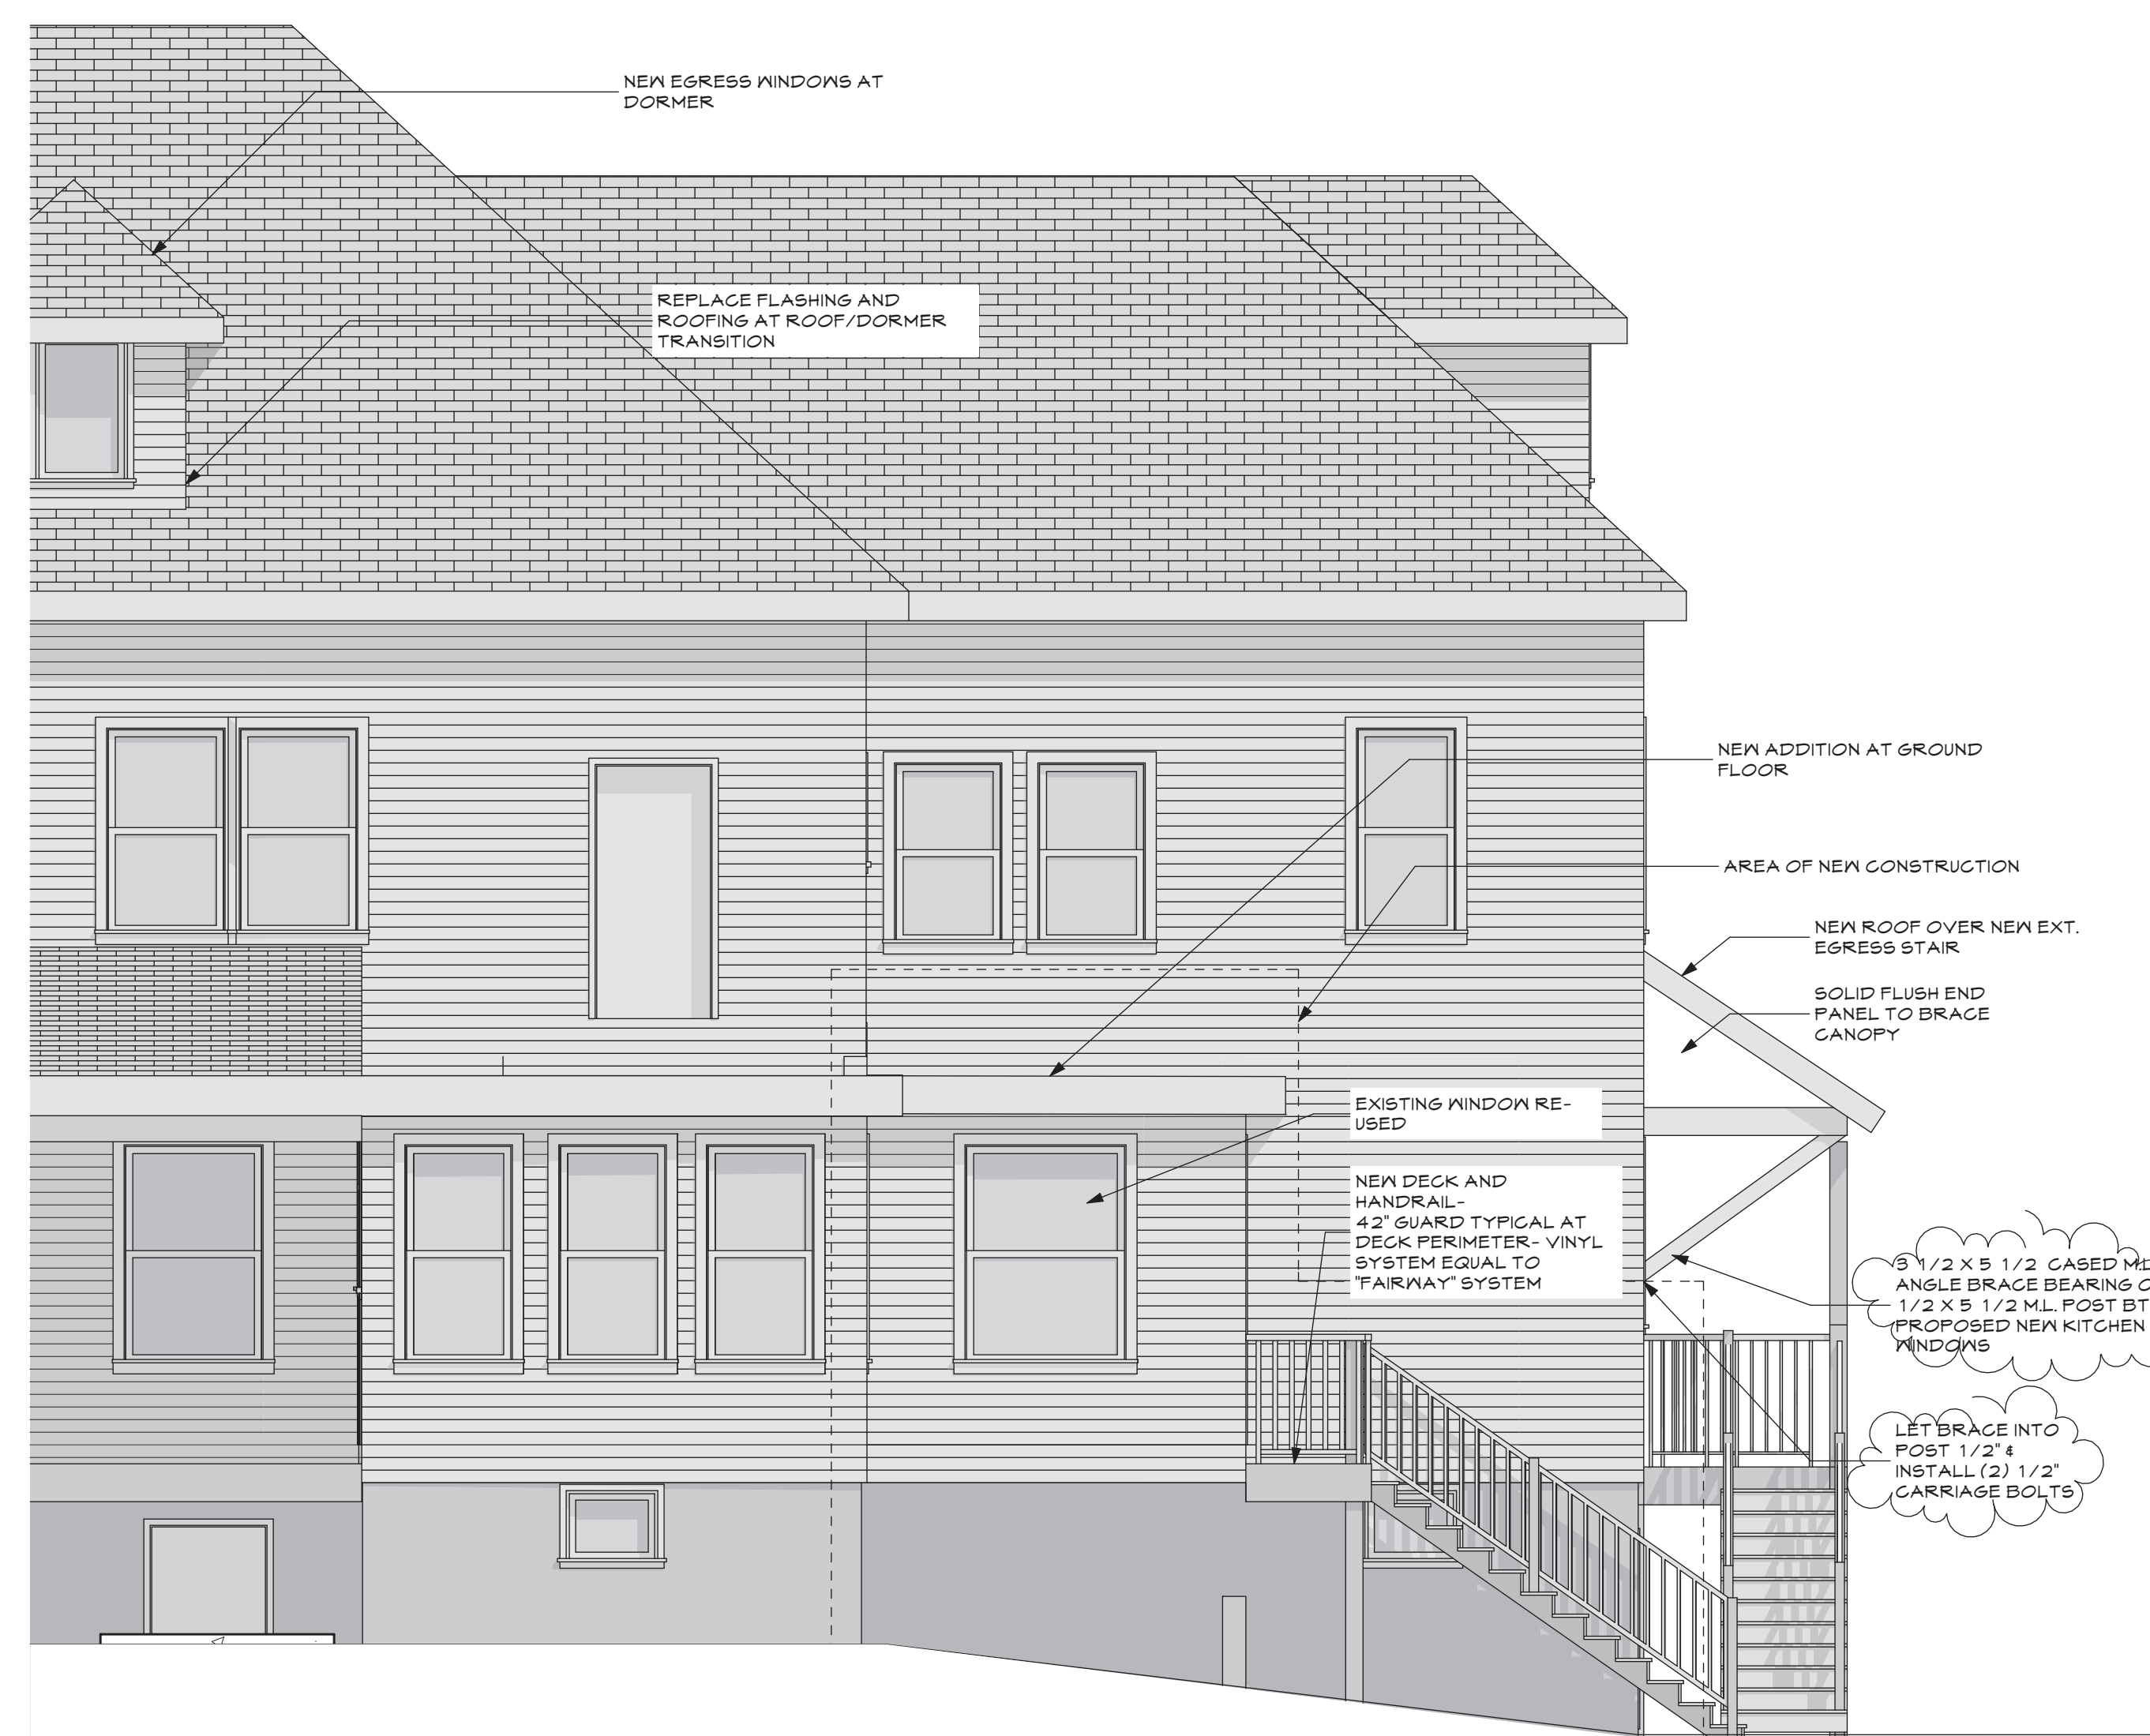

**1 Sunrm. Add. & Open Deck**  
 SCALE: 1/4" = 1'-0"

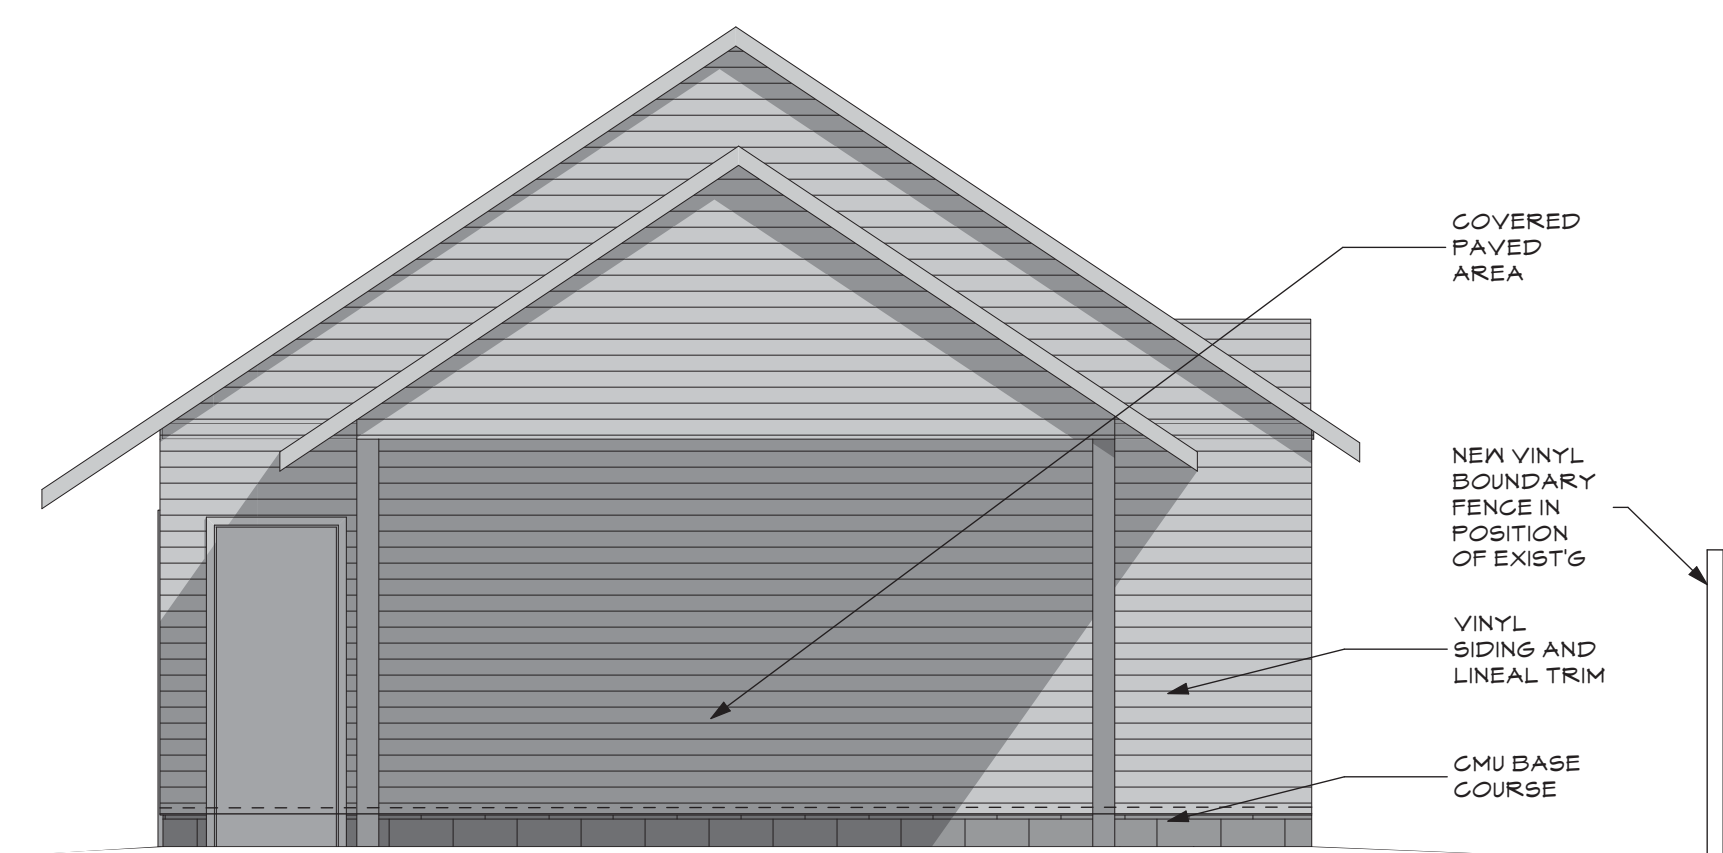

**1 Sunroom Elevation**  
 SCALE: 1/4" = 1'-0"

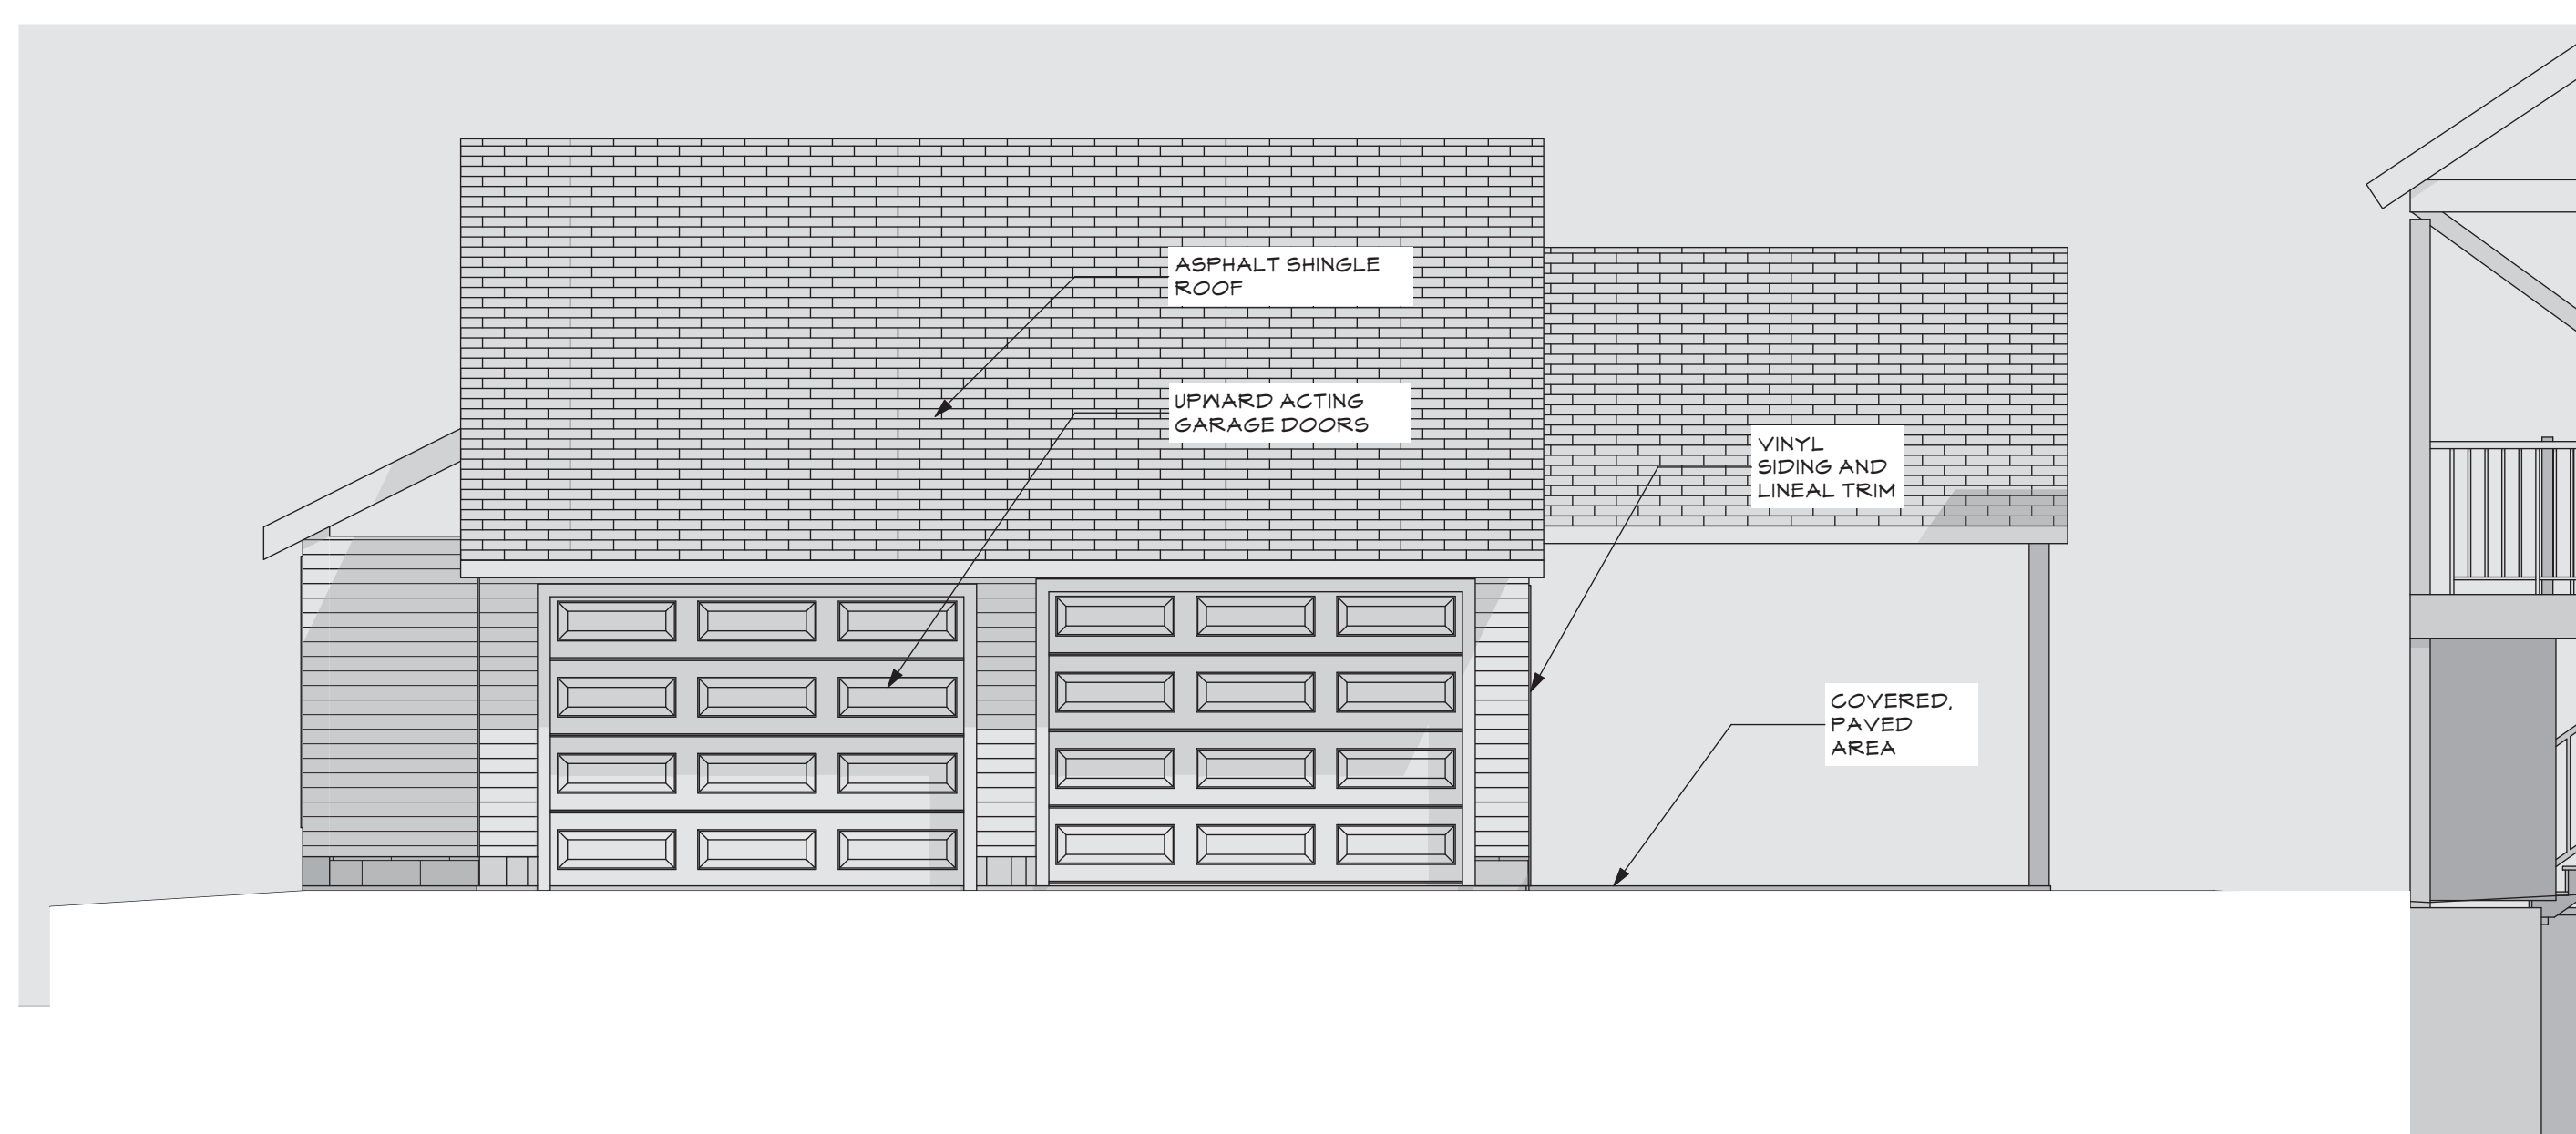

**3 Garage/Screen Room**  
 SCALE: 1/4" = 1'-0"

THIS DRAWING IS AN INSTRUMENT OF SERVICE AND SHALL REMAIN THE PROPERTY OF WHIPPLE CALLENDER ARCHITECTS. IT SHALL NOT BE USED FOR ANY OTHER PURPOSE THAT FOR WHICH IT IS SPECIFICALLY FURNISHED.