

# BURBANK BRANCH LIBRARY RENOVATIONS

377 STEVENS AVENUE, PORTLAND, MAINE 04103

ISSUED FOR BID

DATE OF ISSUE: OCTOBER 16, 2015

## PROJECT TEAM:

**ARCHITECT:**  
 Scott Simons Architects  
 75 York Street  
 Portland, ME 04101  
 phone 207.772.4656  
 Austin Smith, AIA, RLA, LEED AP- Principal  
 email: austin@simonsarchitects.com

**STRUCTURAL ENGINEER**  
 Casco Bay Engineering, Inc.  
 424 Fore Street  
 Portland, Maine 04101  
 phone 207.842.2800  
 Carolyn Bird, PE  
 email: carolynb@cascoBayengineering.com

**MEP ENGINEER**  
 Swiftcurrent Engineering Services  
 10 Forest Falls Drive Unit 8B  
 Yarmouth, Maine 04096  
 phone 207.847.9280  
 Tim Matthews, PE  
 email: matthe@swiftcurrenteng.com

**M/E/P/FP ENGINEER**  
 Mechanical Systems Engineers  
 10 Forest Falls Drive, Unit 10B  
 Yarmouth, Maine 04096  
 phone 207.846.1441 x212  
 Rob Michael  
 email: rob@mechanicalsystemseng.com

**SPECIFICATIONS**  
 Lowell Specifications, Inc.  
 34 Marc Avenue  
 Topsham, ME 04085  
 phone 207.406.4001  
 Keith Lowell  
 email: keith@lowellspecs.com

## DRAWING LIST:

GENERAL	
G001	COVER SHEET
G002	CODE SUMMARY +LIFESAFETY PLAN
ARCHITECTURAL	
AD100	BASEMENT DEMOLITION PLAN
AD101	FIRST FLOOR DEMOLITION PLAN
AD102	SECOND FLOOR DEMOLITION PLAN
A100	BASEMENT PLAN
A101	FIRST FLOOR PLAN
A102	SECOND FLOOR PLAN
A131	FIRST + SECOND FLOOR REFLECTED CEILING PLANS
A301	BUILDING SECTION
A601	DOOR AND WINDOW SCHEDULE
STRUCTURAL	
S000	STRUCTURAL NOTES
S100	FOUNDATION/ SECOND FLOOR FRAMING PLAN & SECTION DETAILS
PLUMBING	
P1	BASEMENT PLUMBING PLAN

MECHANICAL	
M1	BASEMENT MECHANICAL PLAN
M2	FIRST FLOOR MECHANICAL PLAN
M3	SECOND FLOOR MECHANICAL PLAN

ELECTRICAL	
E0.0	ELECTRICAL LEGENDS, SYMBOLS, & NOTES
E0.1	ELECTRICAL SPECIFICATION
E1.0	ELECTRICAL POWER & SYSTEMS FLOOR PLAN- BASEMENT
E1.1	ELECTRICAL POWER & SYSTEMS FLOOR PLAN- FIRST FLOOR
E1.2	ELECTRICAL POWER & SYSTEMS FLOOR PLAN- SECOND FLOOR
E2.0	ELECTRICAL LIGHTING SCHEDULE, LIGHTING AND FIRE ALARM PLAN- BASEMENT
E2.1	ELECTRICAL LIGHTING SCHEDULE, LIGHTING AND FIRE ALARM PLAN- FIRST FLOOR
E2.2	ELECTRICAL LIGHTING SCHEDULE, LIGHTING AND FIRE ALARM PLAN- SECOND FLOOR

## ALTERNATES:

### Alternate No. 1: Boiler Replacement


1. Base Bid: Do not replace existing boiler.
2. Alternate: Replace existing boiler as indicated in the Contract Documents

### Alternate No. 2: Window Replacement

1. Base Bid: Do not replace windows.
2. Alternate: Replace windows as indicated on the drawings and as specified in Section 085313 "Vinyl Windows"

### Alternate No. 3: Split system air source heat pump AC units.

1. Base Bid: Do not provide three split system air source heat pump AC units.
2. Alternate: Provide three split system air source eat pump AC units as indicated in the Contract Documents.

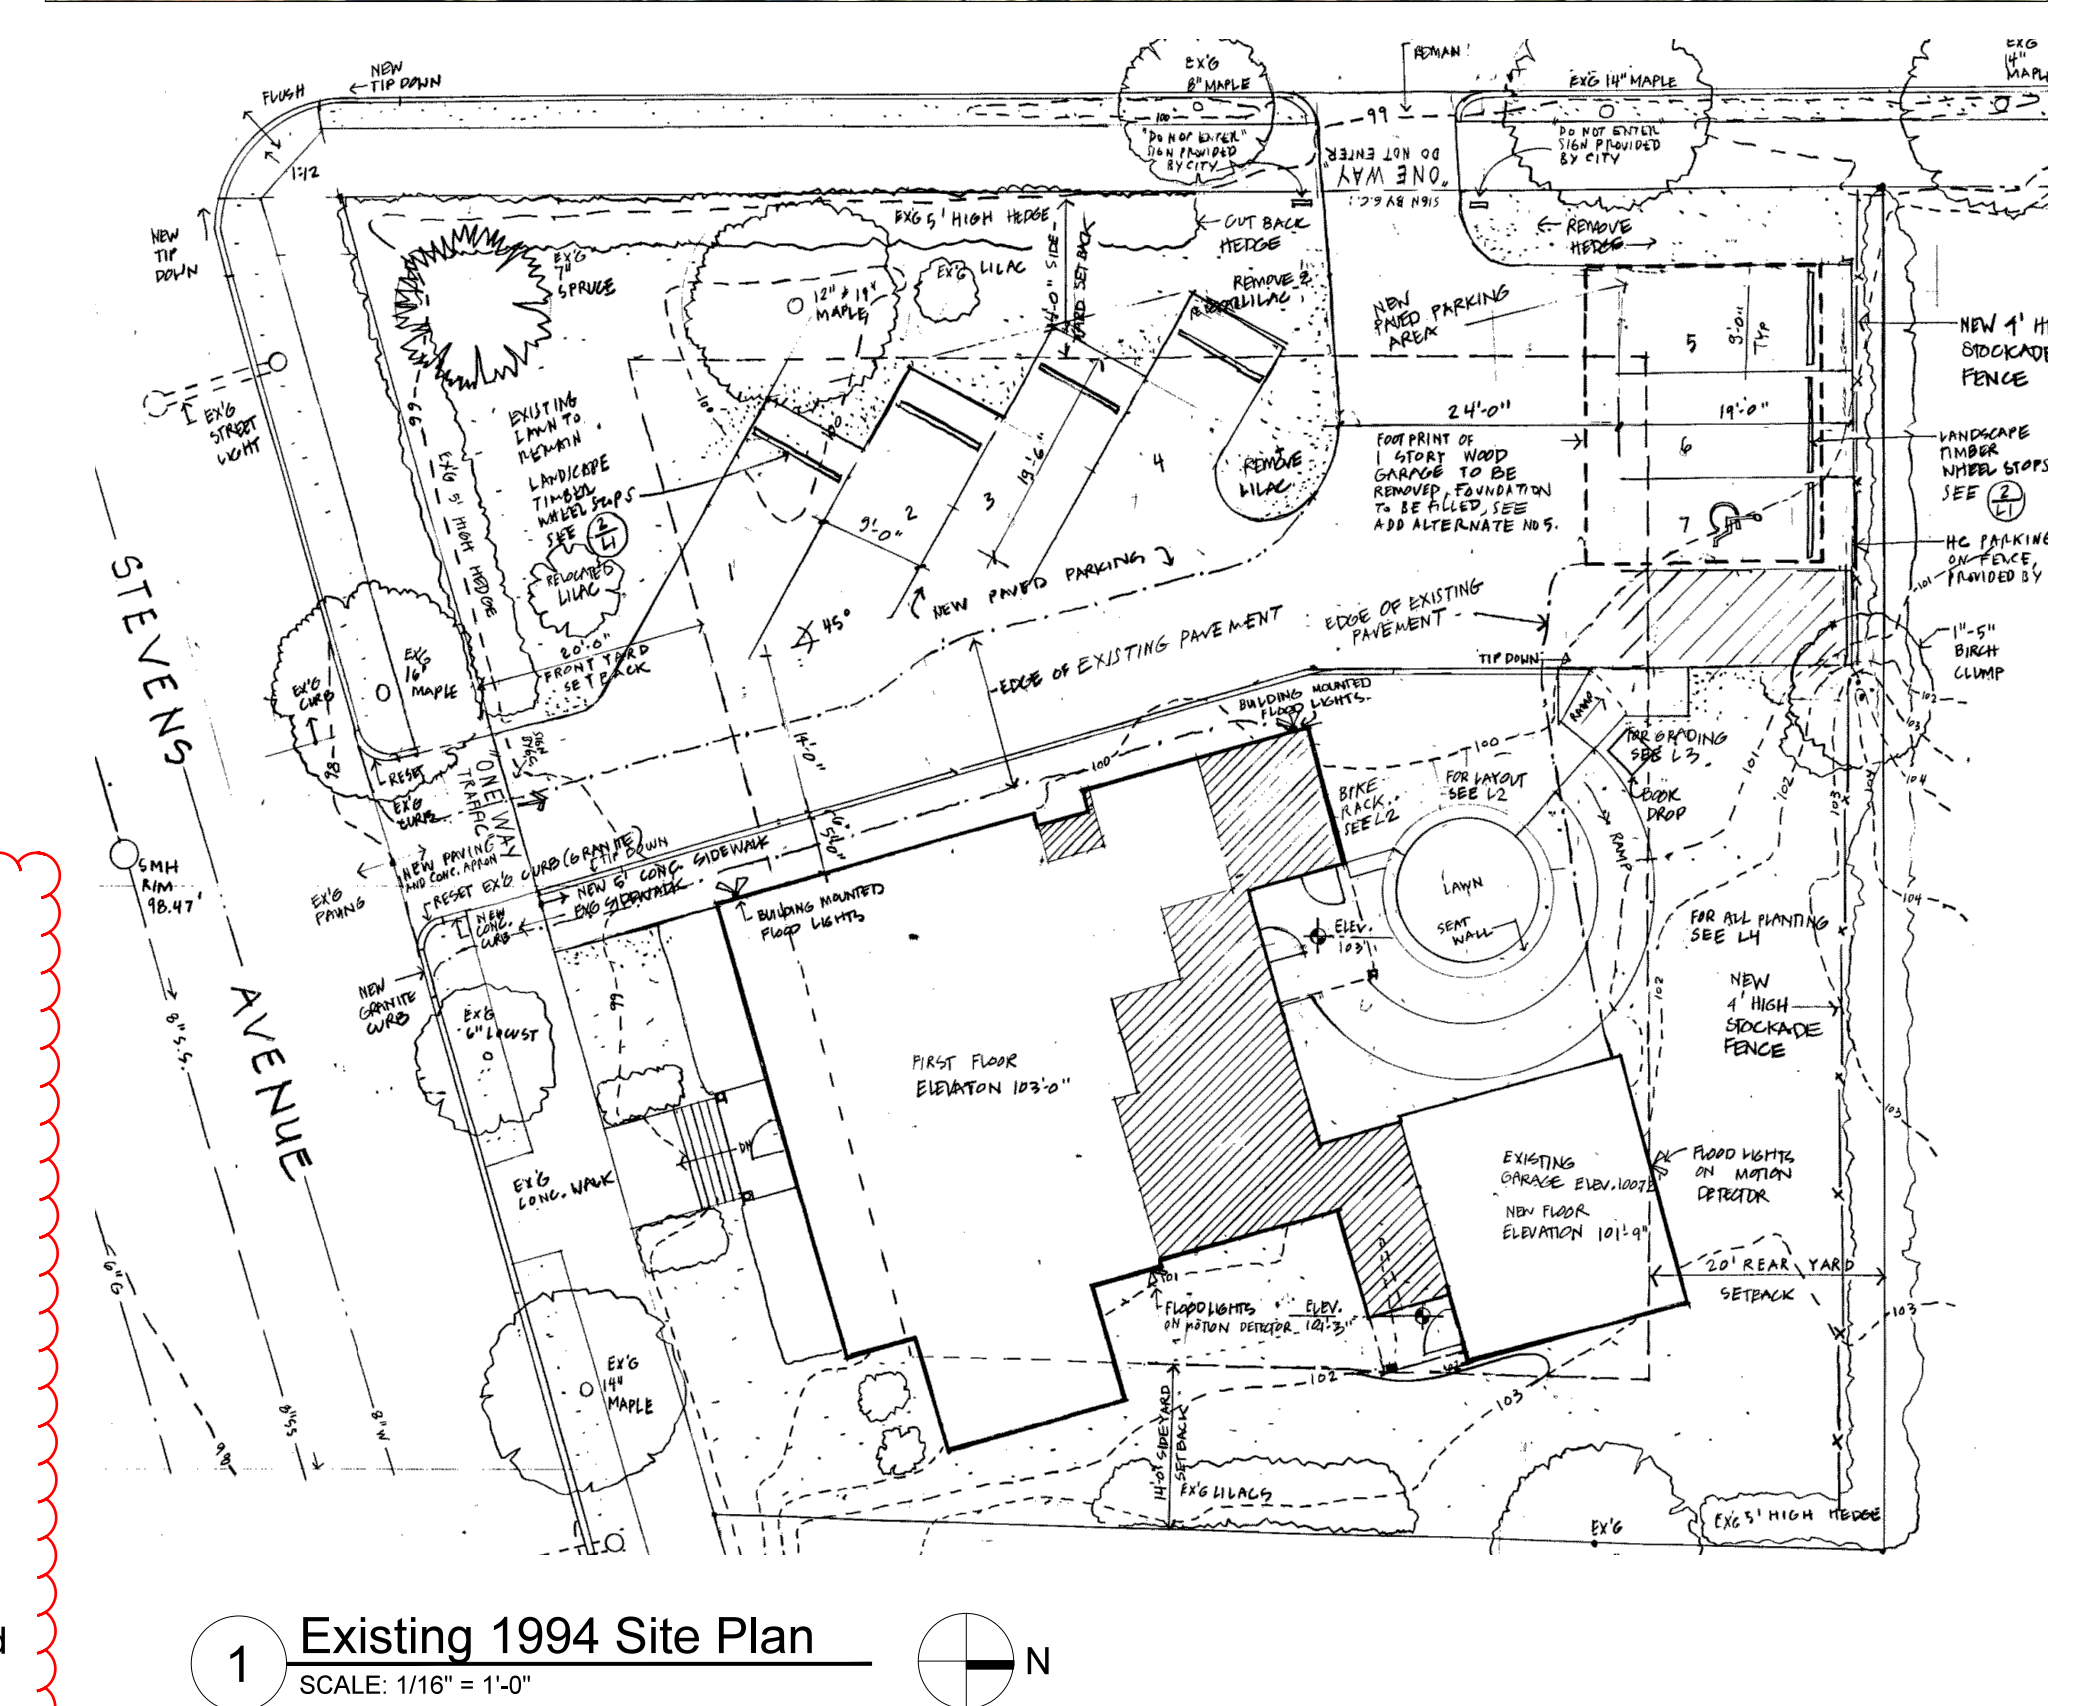


MATERIAL KEY	ARCHITECTURAL ABBREVIATIONS	ARCHITECTURAL SYMBOLS
COURSE GRAVEL	AR ABUSE RESISTANT ANCHORBOLT	CL1 FINISH MATERIAL
CONCRETE	ACT ADDITIONAL ADMINISTRATION	CW1 CASEWORK TYPE
STONE	ADL ABOVE FINISH FLOOR	ROOM NUMBER
EARTH/COMPACT FILL	ALUM ALUMINUM ACCESS PANEL	DOOR NUMBER
GYPSUM/PLASTER	APV ASPHALT PAVEMENT ARCHITECT	WINDOW TYPE
PLYWOOD	BD BOARD BITUMINOUS BUILDING BLOCKING	PARTITION TYPE
DENSE PAK CELLULOSE INSULATION	BLKG BENCHMARK BRG BEARING BTW BETWEEN	REVISION REFERENCE
SPRAY FOAM INSULATION	CAB CABINET CATCH BASIN CEMENT	FIRE EXTINGUISHER, RECESSED CABINET
BATT INSULATION	CBM CUBIC METERS CFC CIRCULAR CONTROL JOINT CENTER LINE	FIRE EXTINGUISHER SURFACE MOUNT
FINISH WOOD	CLG CEILING CLO CLOSET CONCRETE MASONRY UNIT	DETAIL
ROUGH WOOD	CMU CONCRETE MASONRY UNIT CLEAN OUT	
BLOCKING WOOD	COL COLUMN CONCRETE CONSTRUCTION	
CONCRETE MASONRY	CONT CONTINUOUS CORRUGATED COORDINATED	
SAND/FINE GRAVEL	CRS COURSE CERAMIC TILE CTV CABLE TELEVISION LINE	
RIGID INSULATION	CUH CABINET UNIT HEATER CUBIC YARD	
GLASS	D DBL DOUBLE DEFLECTION DEMO DEMOLITION	
	DF DRINKING FOUNTAIN DIA DIAMETER	
	DIAG DIAGONAL DIM DIMENSION DR DIRECTOR/DOOR	
	DV DIVISION DN DOWN DWG DRAWING	
	E EAST EA EACH EF EXHAUST FAN	
	EJ EXPANSION JOINT EL ELEVATION	
	ELEV ELEVATOR ELEC ELECTRIC/ELECTRICAL	
	EQ EQUAL EWC ELECTRIC WATER COOLER	
	EXAM EXAMINATION EXIST EXISTING	
	EXT EXTERIOR FBO FURNISHED BY OWNER	
	FCC FLOOR CLEAN OUT FCD FLOOR DRAIN	
	FCP FIRE CONTROL PANEL FE FIRE EXTINGUISHER	
	FG FIBERGLASS FIN FINISH	
	FL FLOOR FOS FACE OF STUD FRP FIBERGLASS REINFORCED	
	FT FOOT FTG FOOTING F.O. FACE OF	
	GA GAUGE GAL GALLON GALV GALVANIZED	
	GC GENERAL CONTRACTOR GL GLASS	
	GR GRANITE GWB GYPSUM WALL BOARD	
	GYP GYPSUM HD HIGH DENSITY HR HOUR	
	HC HOLLOW CORE HDWR HARDWARE	
	HFS HALF FULL SCALE HGT HEIGHT	
	HM HOLLOW METAL HO HOLD OPEN	
	HORZ HORIZONTAL HTG HEATING	
	HVAC HEATING, VENTILATION & AIR CONDITIONING	
	HW HOT WATER HYD HYDRANT	
	INCL INCLUDE/INCLUDING ID INSIDE DIAMETER	
	INS INSULATE/INSULATION INT INTERIOR	
	INV INVERT JAN JANITOR JC JANITOR CLOSET	
	JT JOINT KIT KITCHEN LAM LAMINATE/LAMINATED	
	LAV LAVATORY LCC LEAD COATED COPPER	
	LF LINEAR FOOT LGT LIGHT LIN LINEN	
	MTRL MATERIAL MAS MASONRY MAX MAXIMUM	
	MECH MECHANICAL MED MEDICAL MFR MANUFACTURER	
	MGR MANAGER MH MANHOLE MIN MINIMUM	
	MISC MISCELLANEOUS MO MASONRY OPENING	
	MOLD MOLDING MR MOISTURE RESISTANT	
	MTD MOUNTED MTG MOUNTING MTL METAL	
	N NORTH NATL NATURAL NIC NOT IN CONTRACT	
	NL NIGHT LIGHT NO NUMBER NTS NOT TO SCALE	
	O.C. ON CENTER OFCI OWNER FURNISHED CONTRACTOR INSTALLED	
	ONCE ONCE PART BD PARTICLE BOARD PC PIECE	
	PL PLATE PLAS PLASTER PLAM PLASTIC LAMINATE	
	PLYVD PLYWOOD PNT PAINT POLY POLYURETHANE	
	PREP PREPARATION PSF POUNDS / SQUARE FOOT	
	PSI POUNDS / SQUARE INCH PRES PRESERVATIVE TREATED	
	PTD PAINTED PAVT PAVEMENT	
	QT QUART R RADIUS/RISER/RANGE	
	RD ROOF DRAIN REC RECREATION	
	RECT RECTANGLE REF REFERENCE	
	REQD REQUIRED REFR REFRIGERATOR	
	REINFR REINFORCER/REINFORCING RESIL RESILIENT	
	REV REVISE/REVISION RFG ROOFING	
	RM ROOM RO ROUGH OPENING S SOUTH/SINK	
	SAN SANITARY SA.F.B. SOUND ATTENUATION FIRE BATTIS (BRACKET)	
	SC SOLID CORE SD STORM DRAIN SECT SECTION	
	SF SQUARE FOOT SHT SHEET SIM SIMILAR	
	SPEC SPECIFICATION(S) SPC SWIMMING POOL CONTRACTOR	
	SQ SQUARE STD STANDARD STL STEEL	
	STOR STORAGE SS STAINLESS STEEL SUSP SUSPENDED	
	T TREAD/TOILET TEL TELEPHONE	
	T&G TEMPERATURE/TEMPERED TH THICKNESS	
	T.O. TOP OF TV TELEVISION TYP TYPICAL	
	UL UNDERWRITERS LABORATORIES UNO UNLESS NOTED OTHERWISE	
	UTIL UTILITIES VAR VARIES	
	VB VAPOR BARRIER VCT VINYL COMPOSITE TILE	
	VENT VENTILATOR/VENTILATION VERT VERTICAL	
	VEST VESTIBULE VR VAPOR RETARDER W WEST / WATER / WASHER /	
	WID WIDTH WC WATER CLOSET WID WOOD	
	WIND WINDOW W/O WITH OUT WWF WELDED WIRE FABRIC	
	WWM WELDED WIRE MESH	

LDD PROJECT NAME: N/A  
 DRAWING NAME: N/A  
 FIELD BOOK USED: N/A



REFERENCES:

DESIGNED BY:	AMS
DRAWN BY:	KC
CHECKED BY:	AMS
SCALE:	
DATE:	10/16/15

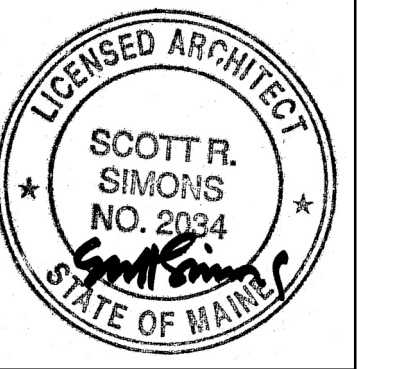

PORTLAND PUBLIC LIBRARY  
 BURBANK BRANCH  
 377 Stevens Avenue  
 Deering Center  
 Portland, Maine 04103

CITY OF PORTLAND, MAINE  
 Addition + Renovation for  
 The Burbank Branch Library  
 ISSUED FOR BIDDING

**COVER SHEET**  
 SHEET # **G001**  
 PLAN NUMBER