



**FIRST FLOOR PLAN**

SCALE: 1/4"=1'-0"

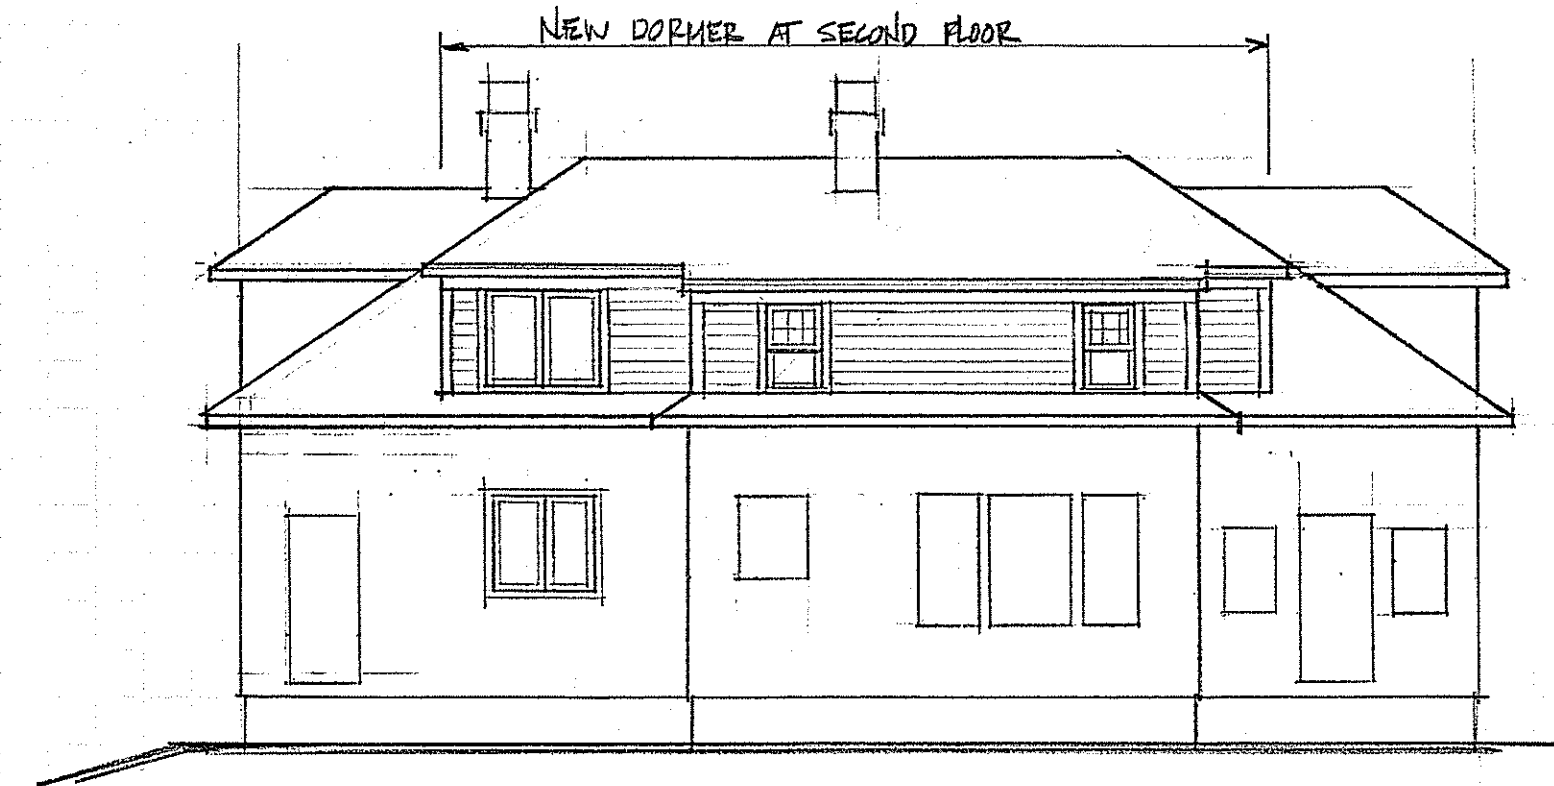


**LEFT ELEVATION**

SCALE: 1/8"=1'-0"

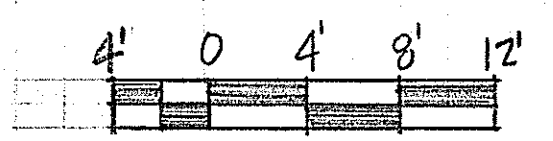


GRAPHIC SCALE 1/8"=1'-0"

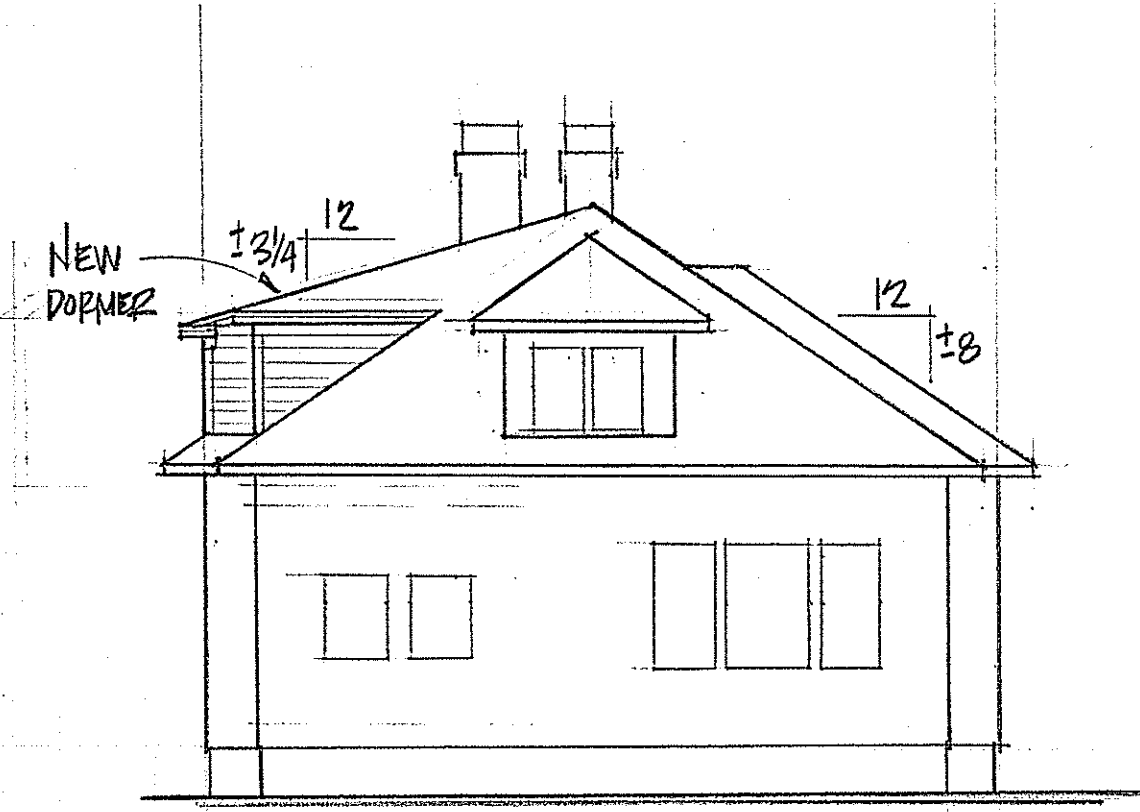

**FRONT ELEVATION**

SCALE: 1/8"=1'-0"

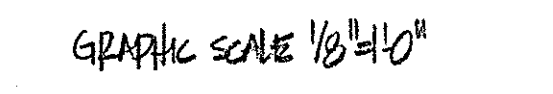


GRAPHIC SCALE 1/8"=1'-0"

**LEGEND**


- PROPOSED WALLS TO BE ADDED
- EXIST. WALLS TO REMAIN
- EXIST. WALLS TO BE REMOVED

INSTALL SMOKE & CO2 DETECTORS AT EACH BEDROOM AND AT EACH FLOOR LEVEL, INTERCONNECTED, HARD WIRED WITH BATTERY BACK-UP.

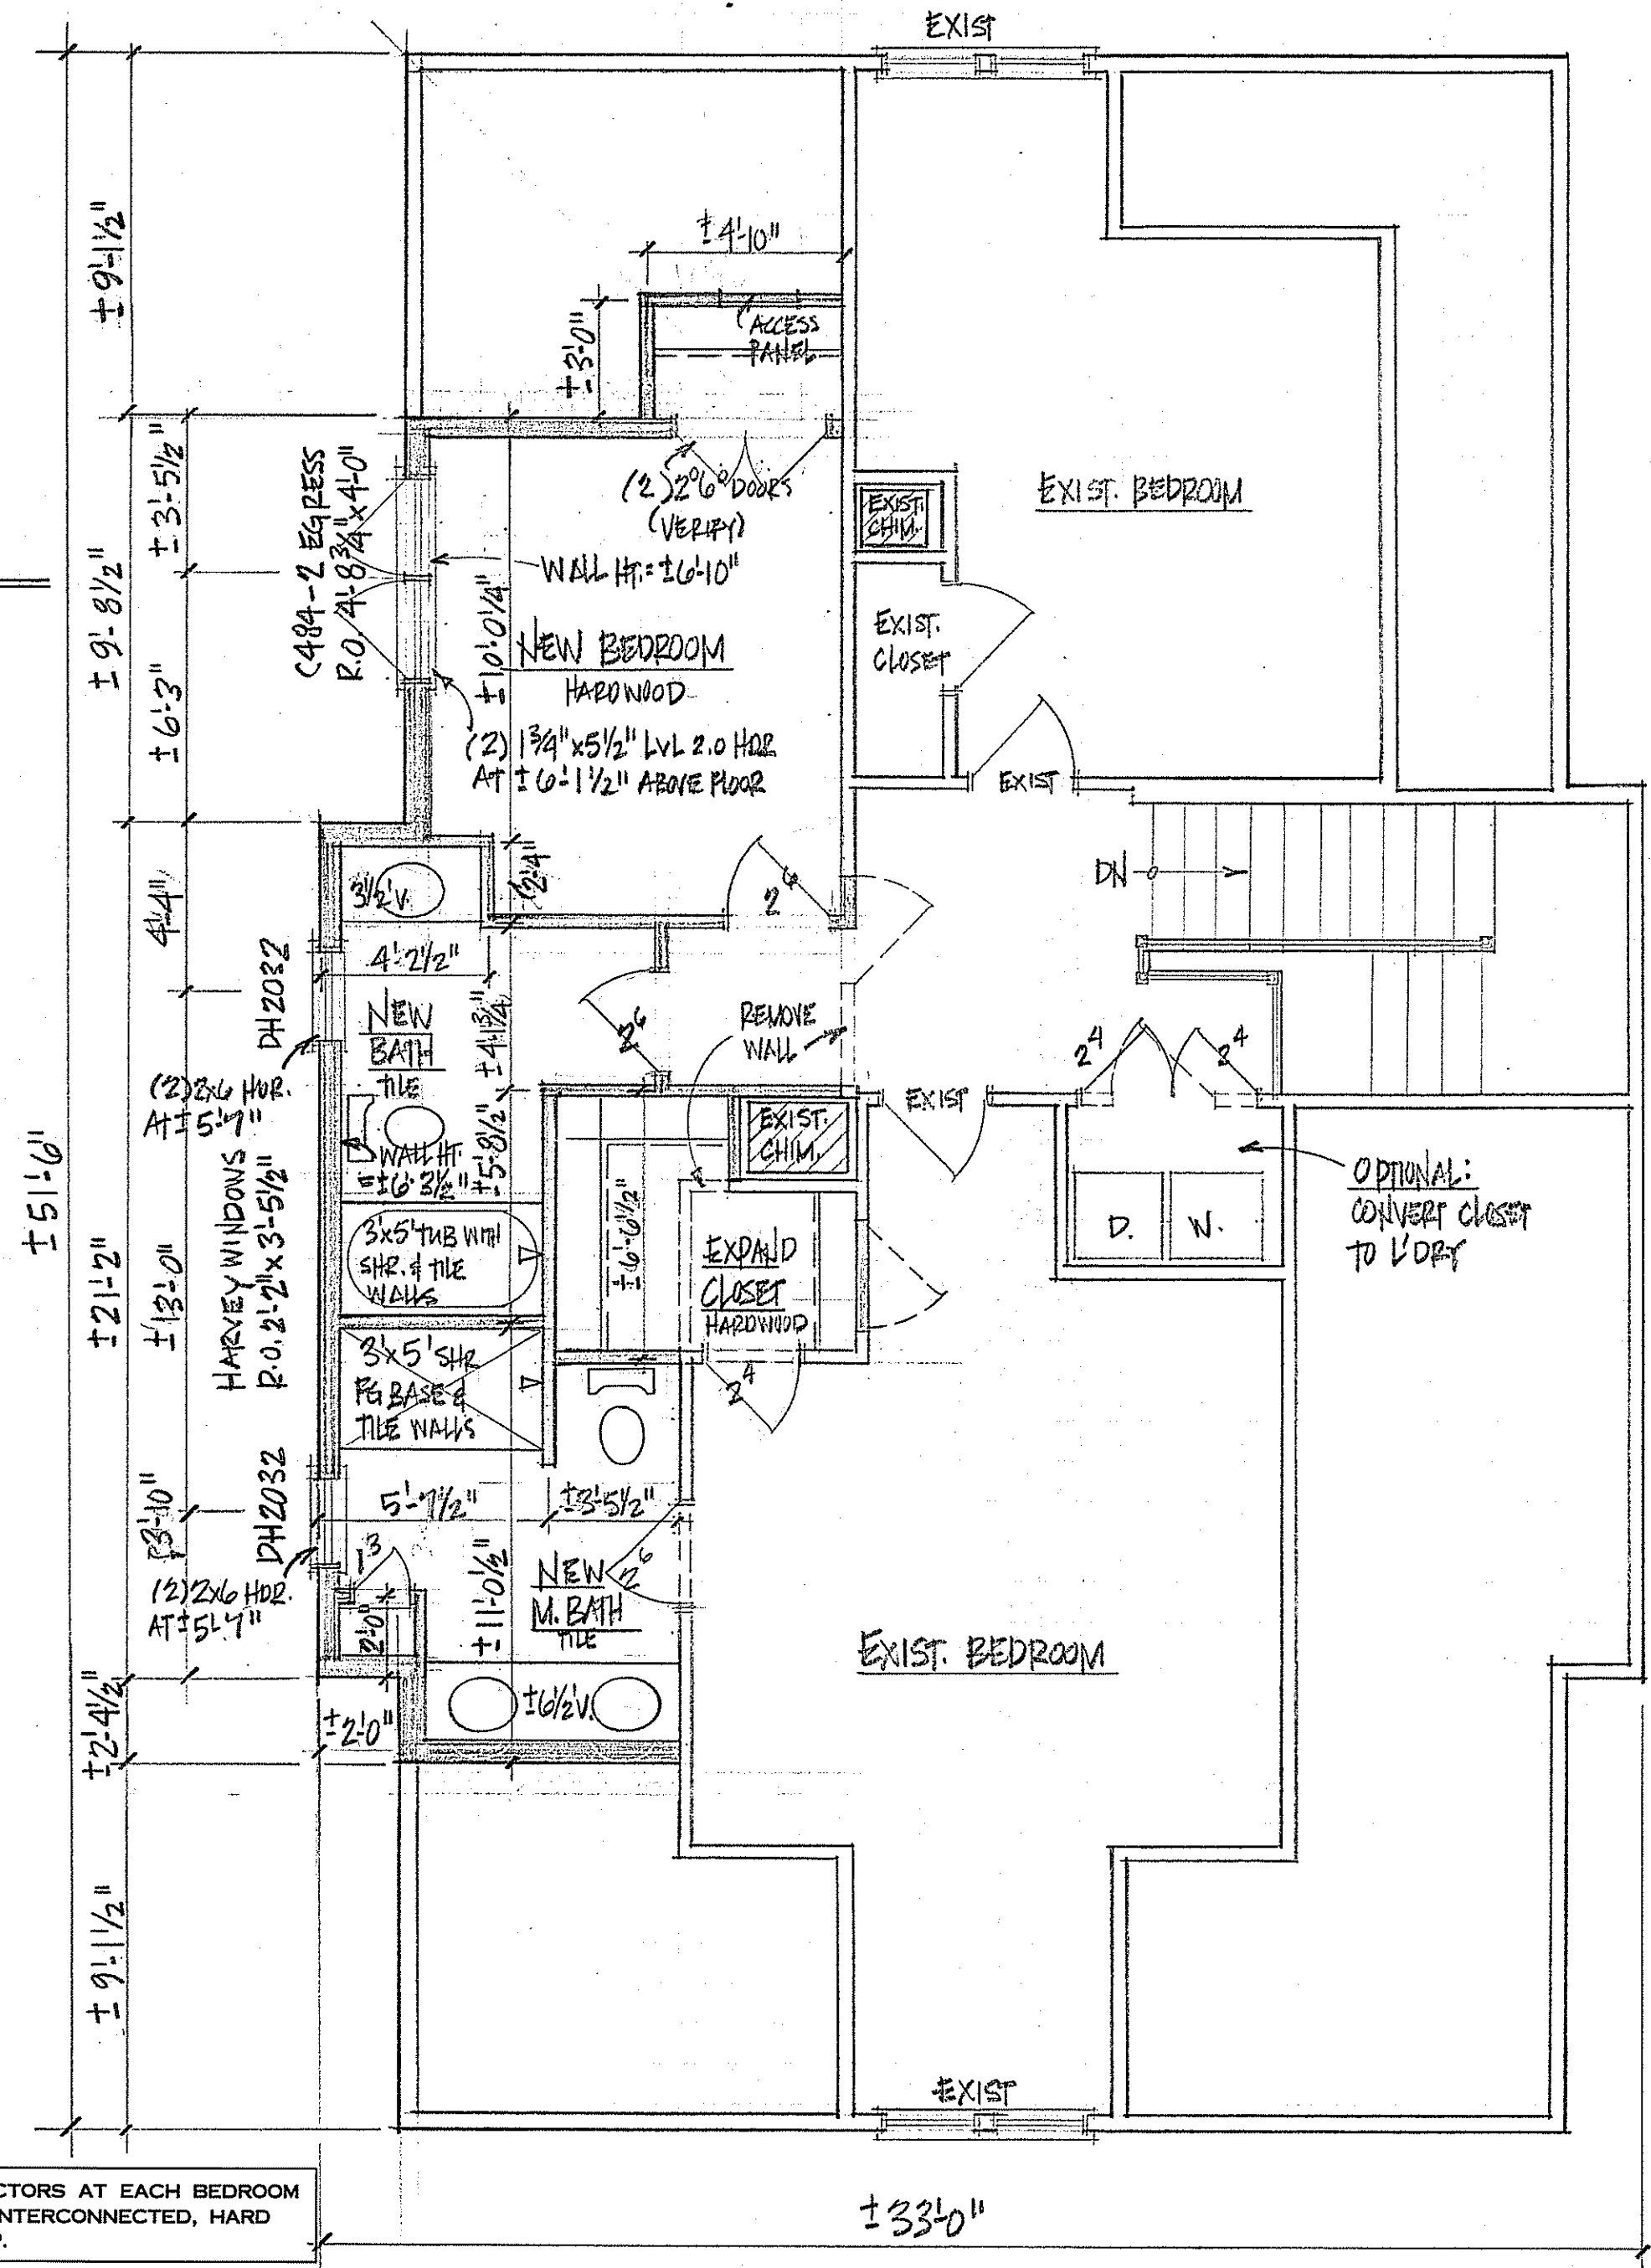


**SECOND FLOOR PLAN**

SCALE: 1/4"=1'-0"

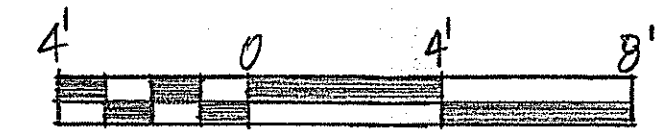


GRAPHIC SCALE 1/4"=1'-0"

**DIGITAL VERSION - FOR REFERENCE ONLY**  
NOT TO BE USED FOR CONSTRUCTION

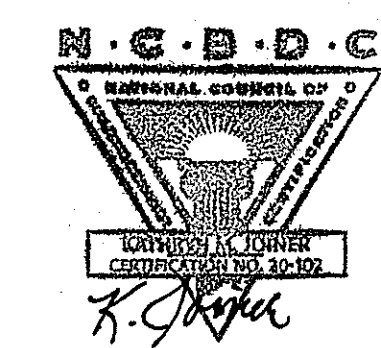

NOTE: THE BUILDING CONTRACTOR IS RESPONSIBLE FOR ENSURING STRUCTURAL INTEGRITY AND CODE COMPLIANCE.

© 2015 JOINER DESIGN CO., ALL RIGHTS RESERVED. REPRODUCTION AND RE-USE OF THESE PLANS, EITHER IN WHOLE OR IN PART, INCLUDING ANY FORM AND/OR PREPARATION OF DERIVATIVE WORKS, IS STRICTLY PROHIBITED. ALL DESIGNS ARE A LICENSED PRODUCT, SUBJECT TO A ONE-TIME USE. JOINER DESIGN CO. IS THE COPYRIGHT OWNER GRANTING A LIMITED, NON-EXCLUSIVE, NON-TRANSFERABLE LICENSE TO BUILD ONE AND ONLY ONE STRUCTURE.

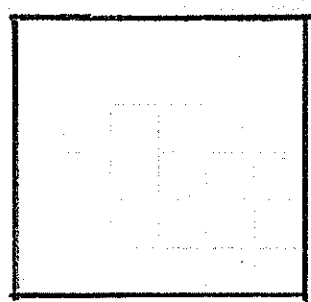

**JOINER DESIGN CO.**  
KATHRYN M. JOINER, AIA  
CERTIFIED PROFESSIONAL BUILDING DESIGNER  
475 PLEASANT STREET, SUITE 27  
LEWISTON, ME 04240  
WWW.JOINERDESIGN.COM

**CONTRACTOR:**  
JUSTIN FLETCHER HOMES  
FALMOUTH, MAINE  
(207) 266-4088

**PROJECT:**  
RICHARDSON STREET  
RENOVATION  
PORTLAND, MAINE

**TITLE:**  
ELEVATIONS & FLOOR PLANS

**DATE:** 8-4-15

**DR BY:** K.M.J.

**SCALE:** AS SHOWN

**JOB #:** D-443

**SHEET:**  
1 OF 2