


FLOOR PLAN
SCALE: 1/8" = 1'-0"

WALL TYPE SCHEDULE

- A EXTERIOR STEEL WALL SPECIFIED METAL SIDING ON EXTERIOR. NO INSULATION.
- B INTERIOR STEEL INSULATED PARTITION WALL WITH STEEL FRAMING AND METAL SHEATHING BOTH FACES. FIBERGLASS INSULATION MIN. R-19.
- C EXTERIOR STEEL WALL. SPECIFIED METAL SIDING ON EXTERIOR AND METAL SHEATHING ON INTERIOR FACE. FIBERGLASS INSULATED MIN. R-19.

DOOR NUMBER	ROOM NAME	DOORS		FIRE RATING	REMARKS
		WIDTH	HEIGHT	HOURS	
100	EXTERIOR	3'-0"	7'-0"	-	NON INSULATED STEEL DOOR
101	EXTERIOR HEATED BAY	3'-0"	7'-0"	-	INSULATED STEEL DOOR
102	INTERIOR HEATED BAY	3'-0"	7'-0"	1	INSULATED STEEL DOOR

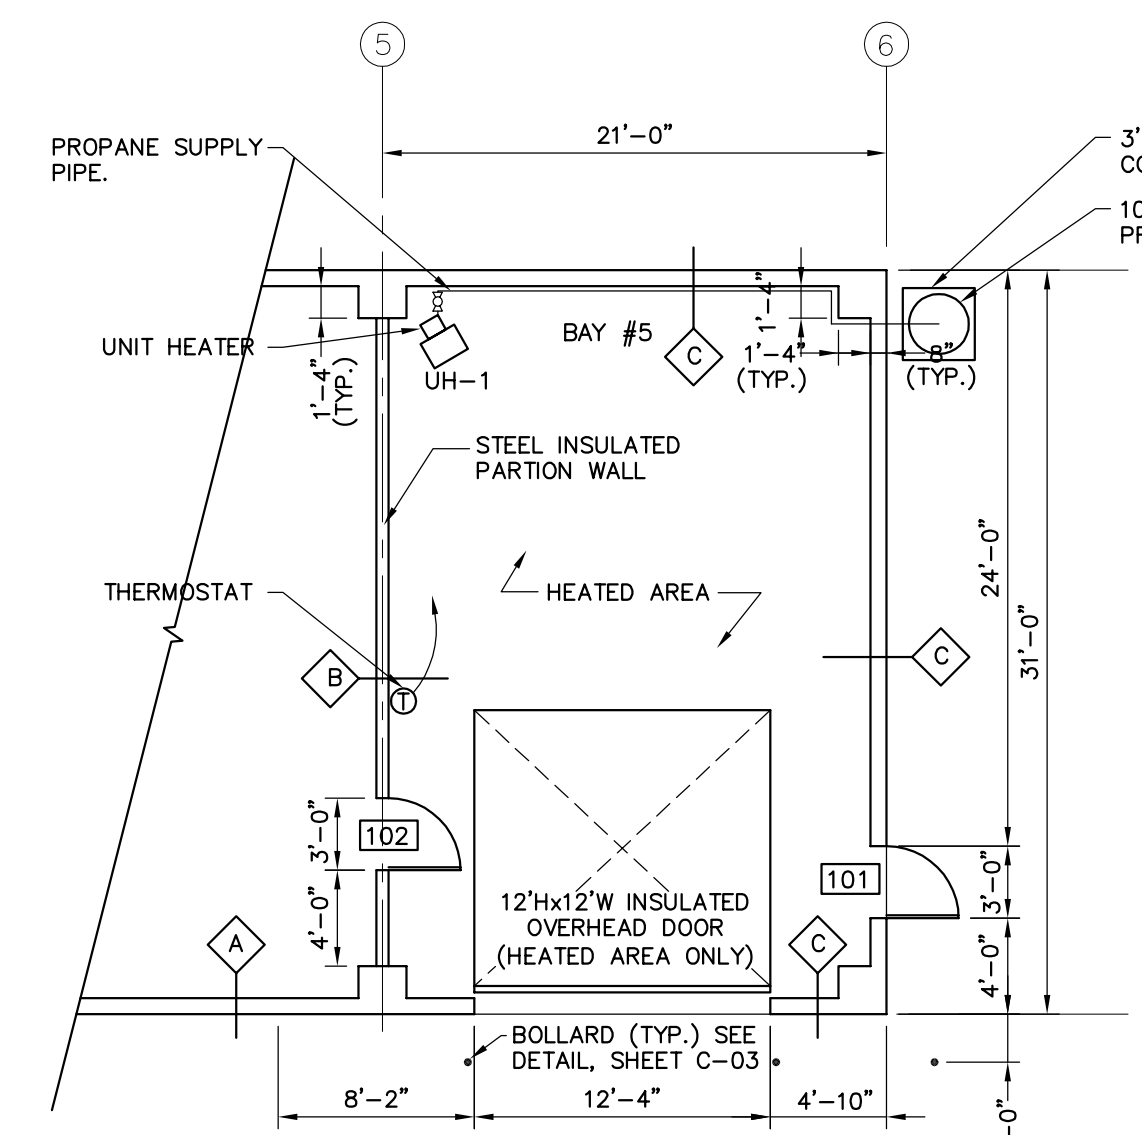


BID ALTERNATE 1
SCALE: 1/8" = 1'-0"
HEATED BAY BETWEEN GRID LINES 5 AND 6


UNIT HEATER SCHEDULE

TAG	FUEL	CFM	HP	INPUT MBH	OUTPUT MBH	EFFICIENCY	VOLT/Ø	TYPICAL UNIT MFG & MODEL NO.
UH-1	PROPANE	700	1/30	30	24.3	81%	115/1	TRANE GPPD003


NOTE: PROVIDE SINGLE STAGE LOW VOLTAGE ROOM THERMOSTAT BY TRANE 350-0015-01

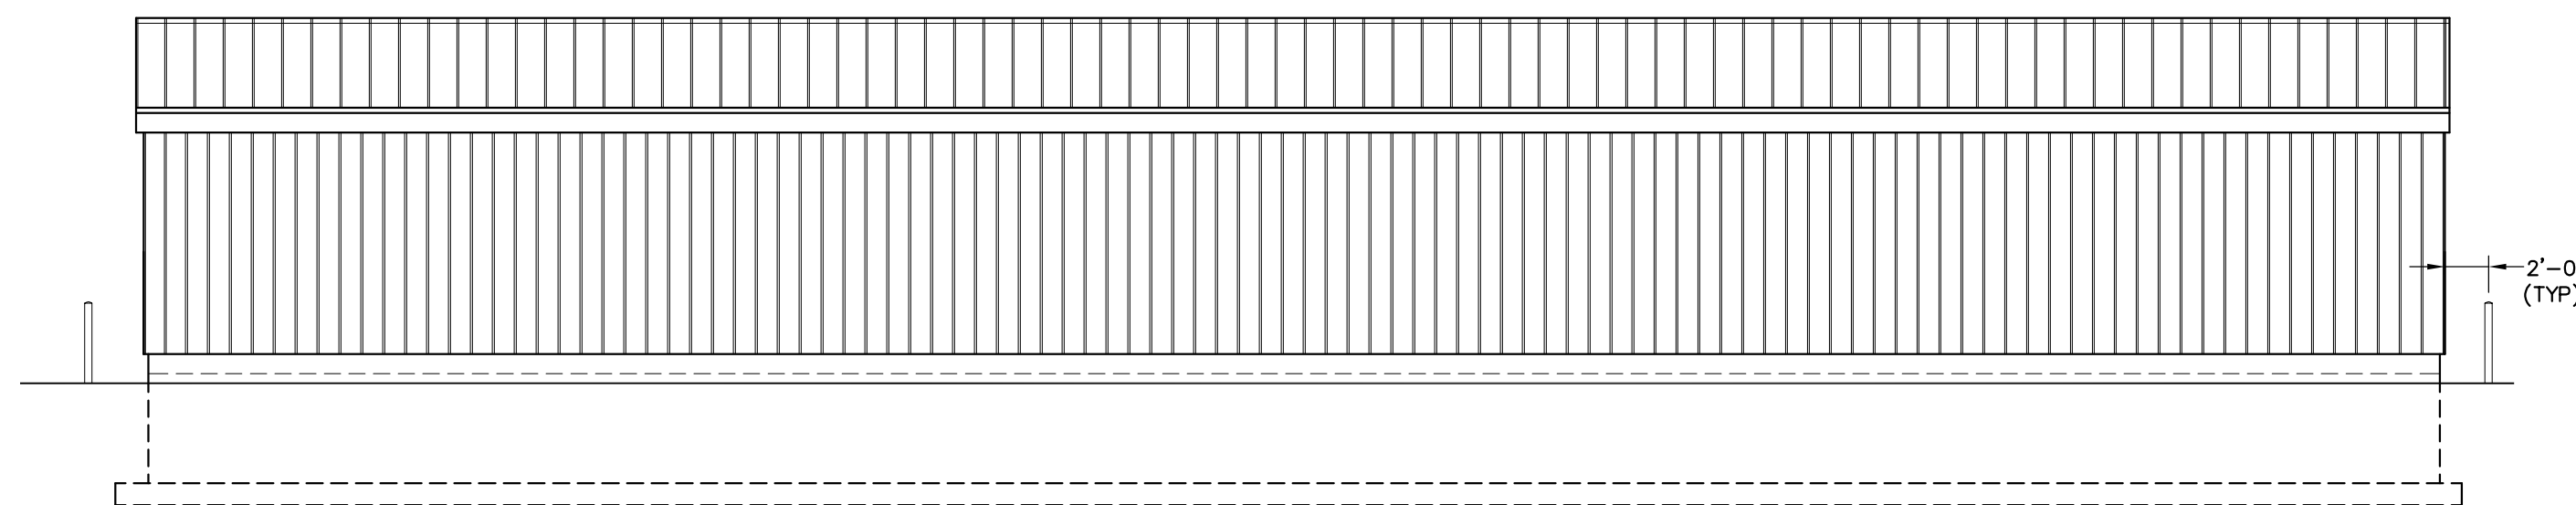


SOUTH ELEVATION
SCALE: 1/8" = 1'-0"

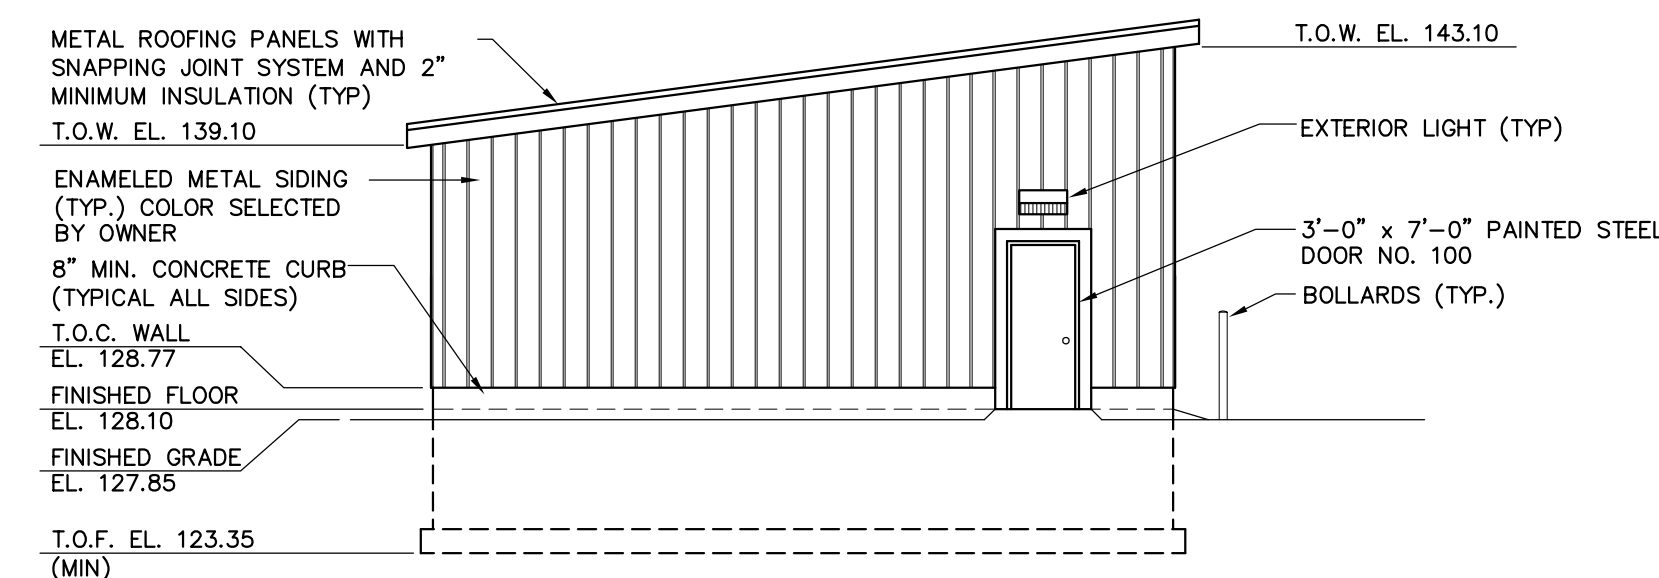


WEST ELEVATION
SCALE: 1/8" = 1'-0"

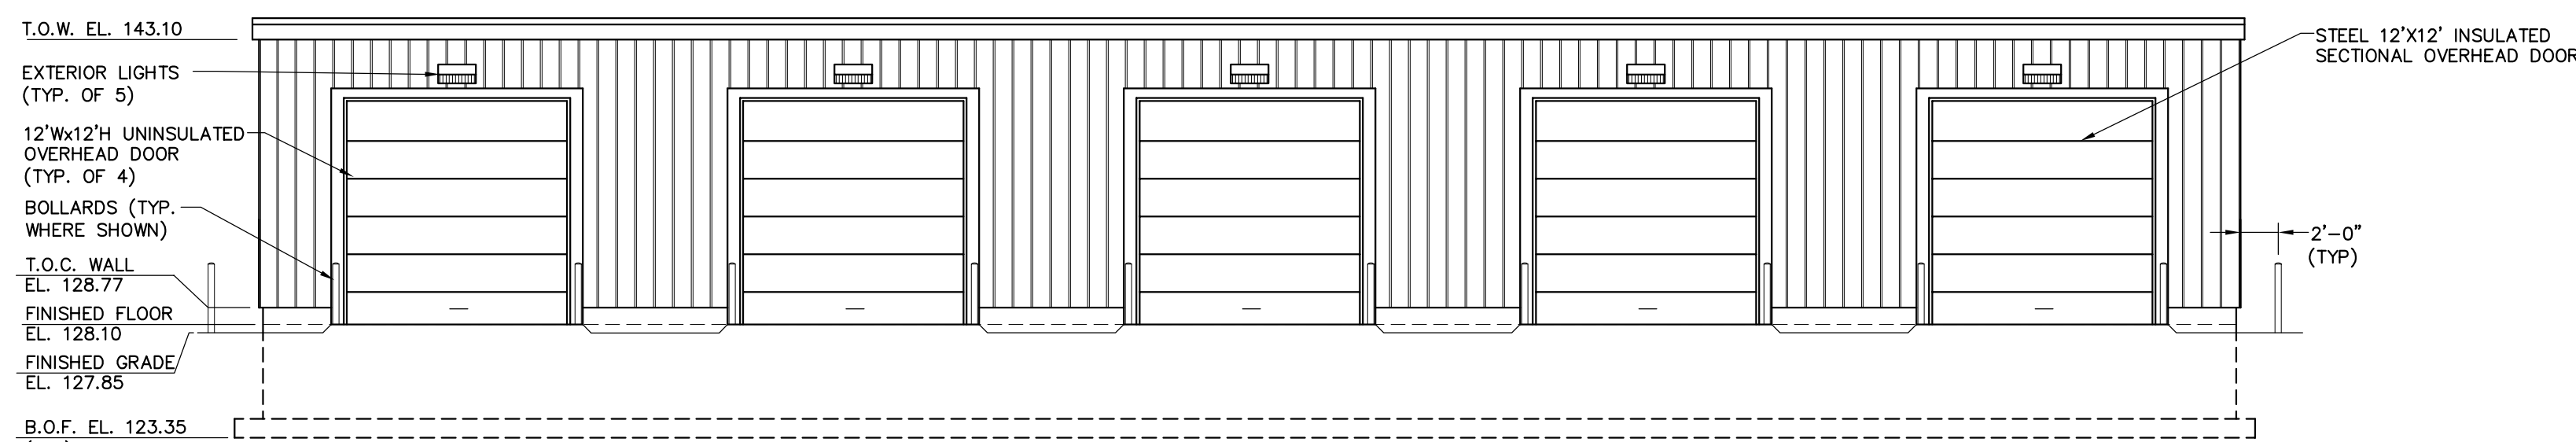

NORTH ELEVATION
SCALE: 1/8" = 1'-0"

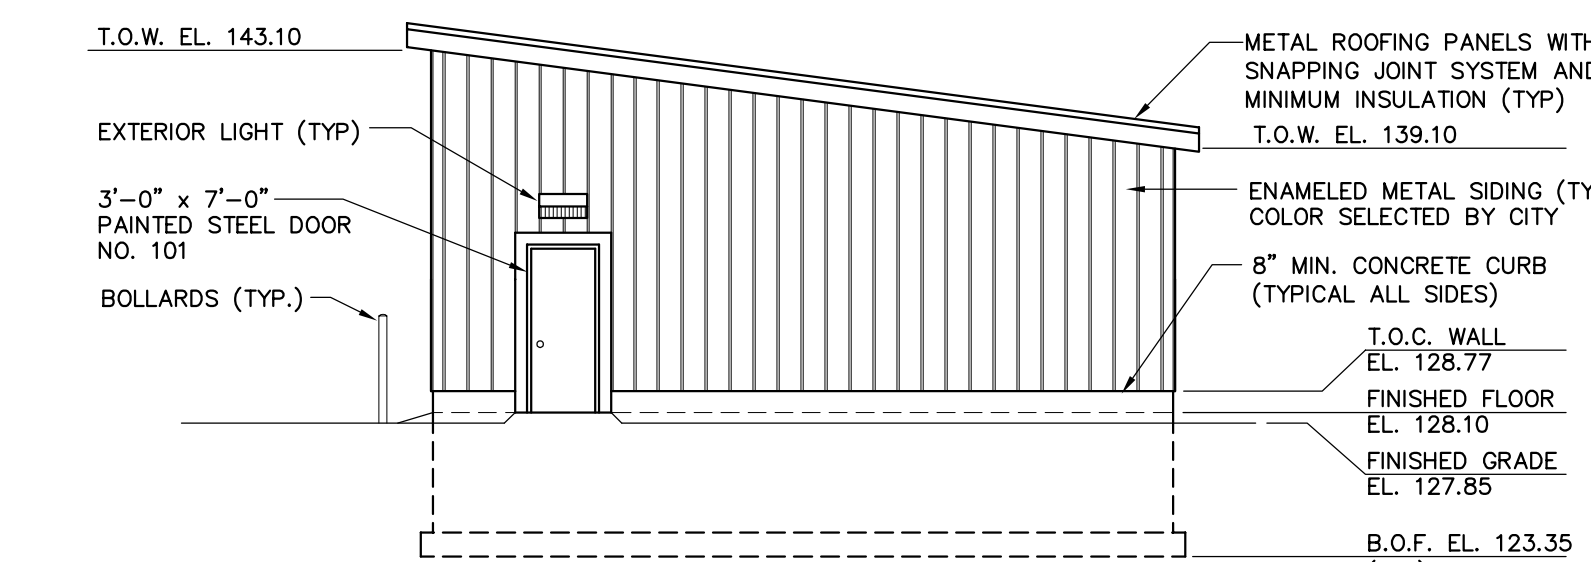

EAST ELEVATION
SCALE: 1/8" = 1'-0"

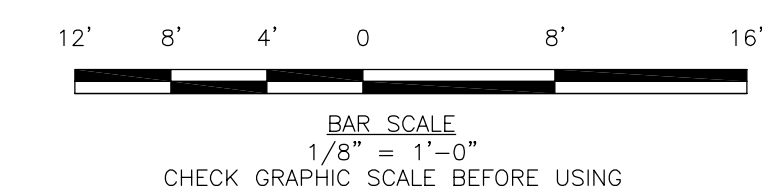

--	--	--	--

REV	DESCRIPTION	DATE

PROPOSED FLOOR PLAN AND EXTERIOR ELEVATIONS

CITY OF PORTLAND, MAINE
PUBLIC BUILDINGS DIVISION
EVERGREEN CEMETERY GARAGE REPLACEMENT

JOB NO.: 203848.28
DATE: JUNE 12, 2006
SCALE: AS NOTED
SHEET: 6 OF 9

\\Portland\Projects\203848 City of Portland-General Engineering Services\28 Evergreen Cemetery Garage Replacement\02 Deliverables\2203848428-A000-bid.dwg, Jan 22, 2007 - 1:04pm