



FOUNDATION PLAN - VENTILATION?

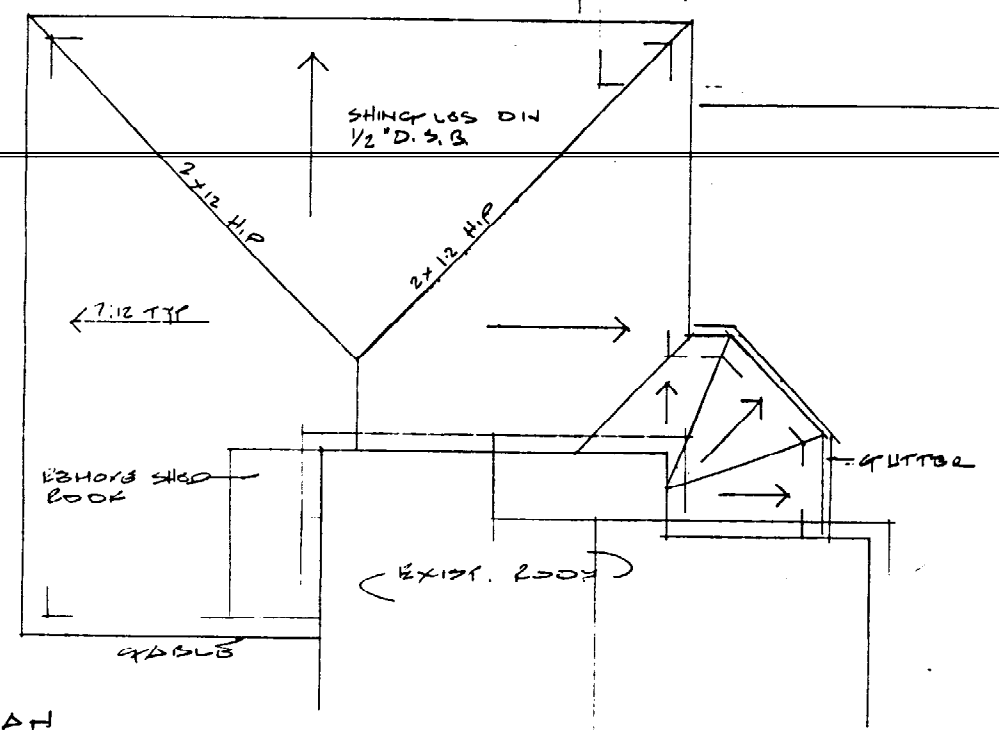


ROOF PLAN

DOOR SCHEDULE

#	SIZE	FRAME	STYLE	MAT'L	HAND
1	3068	WOOD WOOD	1/2 GLASS	LARCH METAL	LH
2	3068	WOOD	B	PAISED PANELED	LH
3	3068	WOOD	B	PAISED PANELED	RH
4	3068	WOOD	B	PAISED PANELED	RH
5	6068	WOOD	BI-FOLD	PAISED PANELED	
6	6068	WOOD	BI-FOLD	PAISED PANELED	

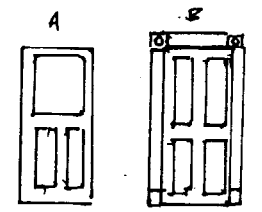


Windows  
of vinyl  
board  
30' included for doors  
of another entry  
18' w/cy  
Vinyl by others otherwise  
Asphalt 25 yr  
Thermax in bottom of floor  
Emulate all

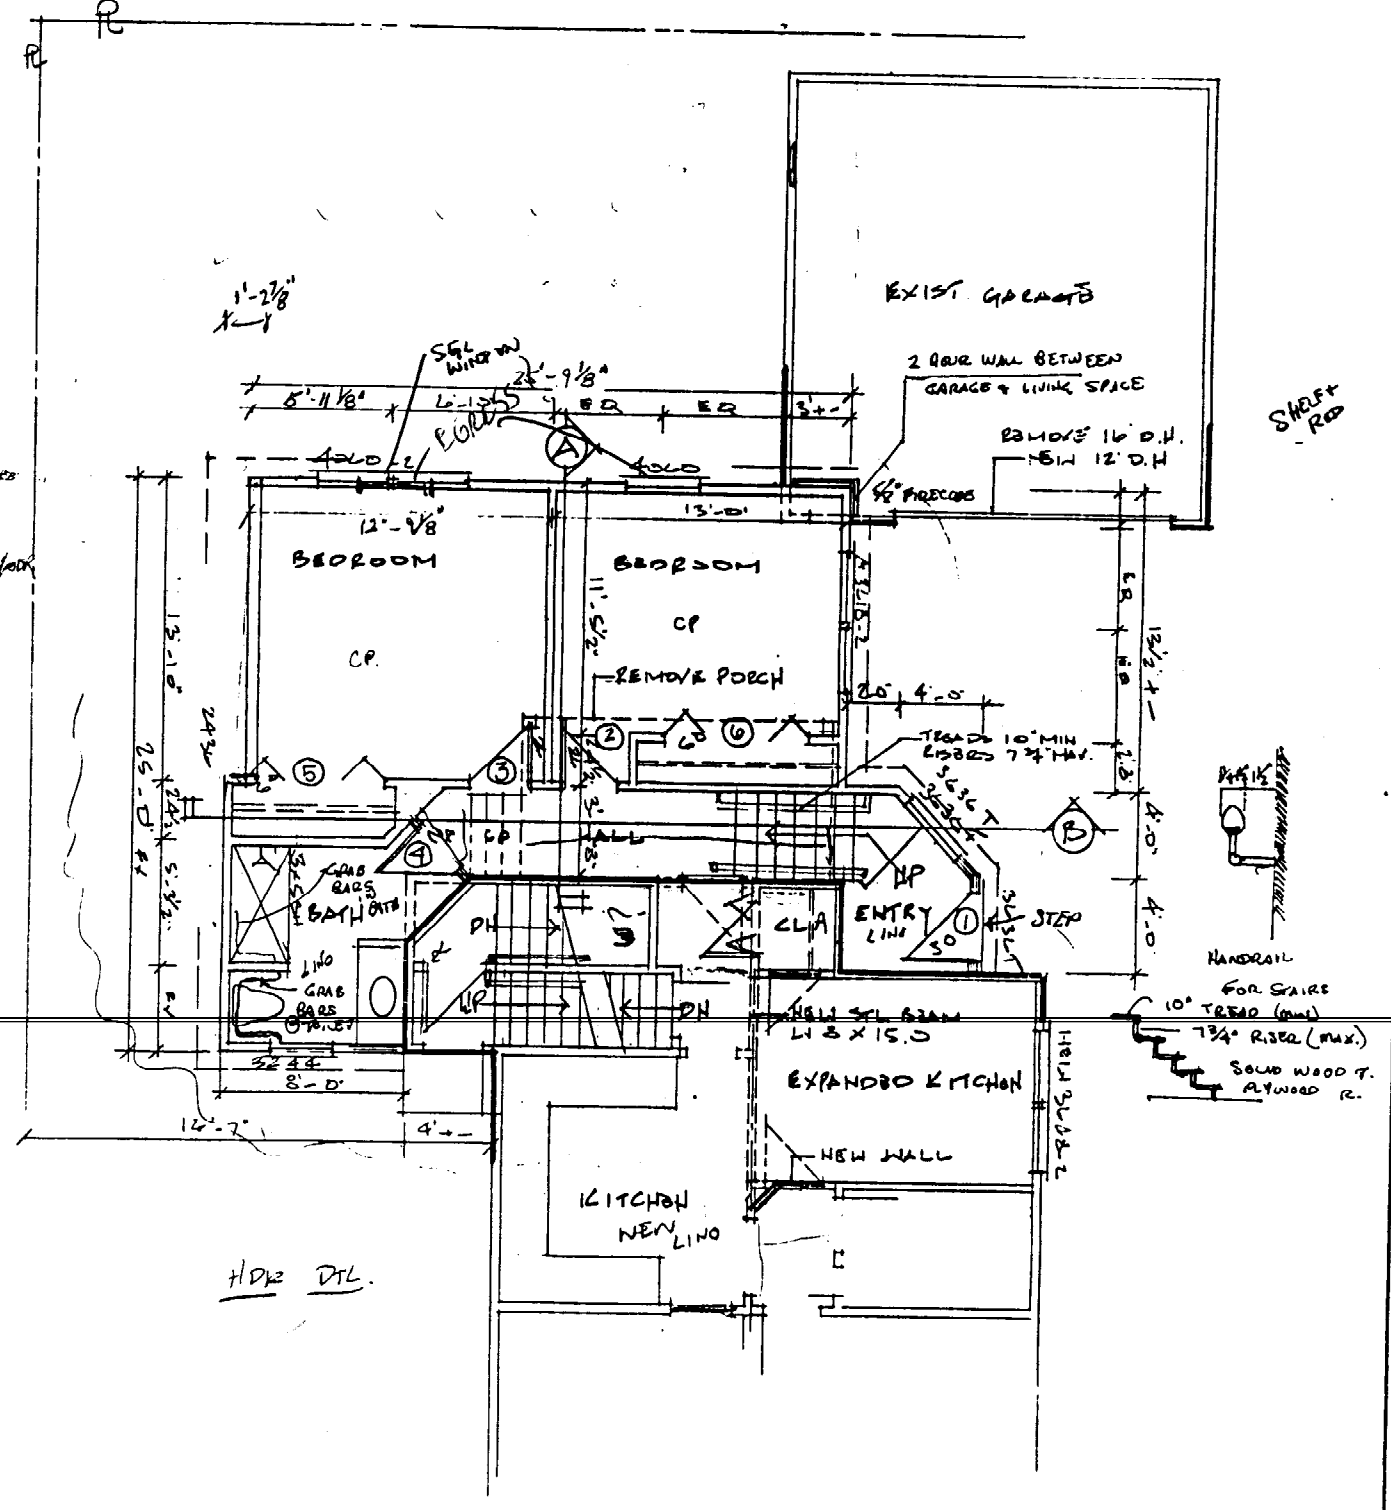

FLOOR PLAN


ADDITION / ALTERATIONS TO  
PIZZO RESIDENCE, PORTLAND, ME  
170 CLUGAN ST. JOB  
PLANNING / DESIGN ASSOCIATES  
P.O. BOX 251, ST. PATRICK ROAD, WINDHAM, ME 05093  
BY: BTJ/SLB

REVISIONS	BY
SCHED.	JG

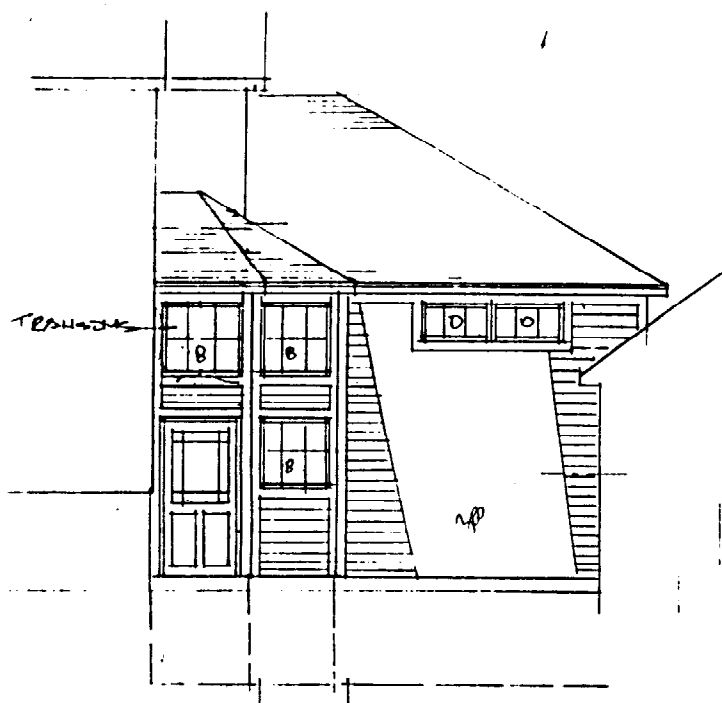


RIGHT ELEVATION

WINDOWS			
A	4060	DBL HUNG	VINYL CLAD WOOD INT.
B	3636	TRANSOM	" " " "
C	3244	DBL HUNG	" " " "
D	3218	FIXED	" " " "

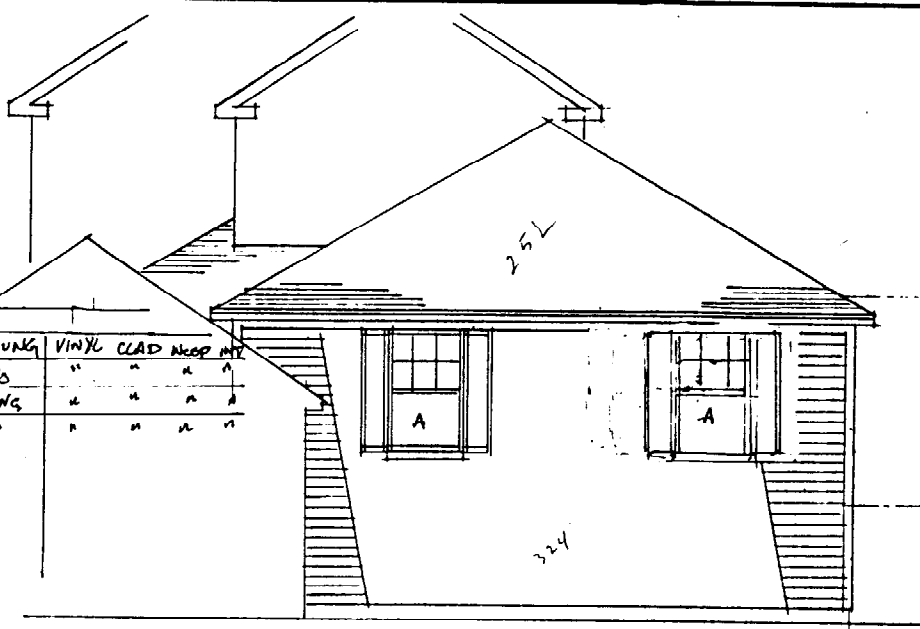


REAR ELEVATION


18  
12  
30  
126  
384  
12  
584  
151  
516

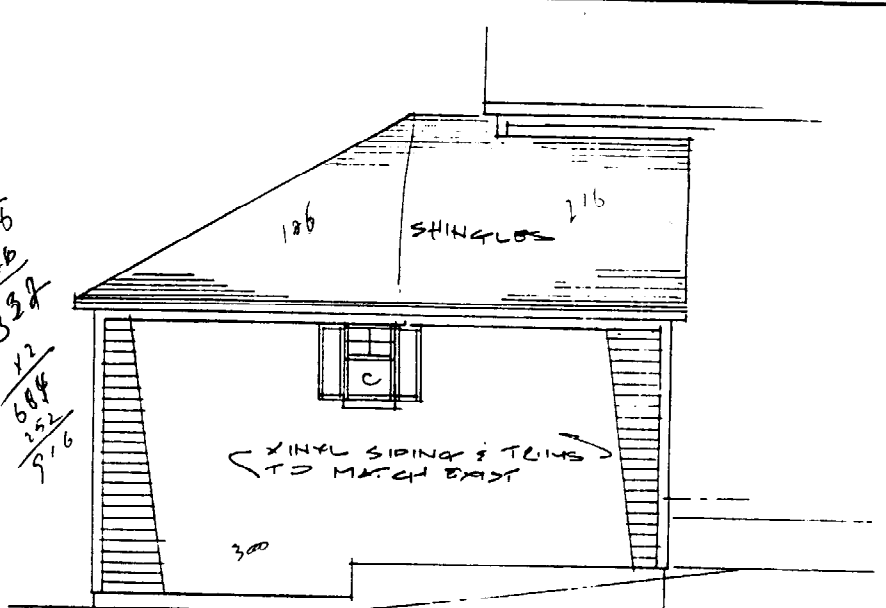

LEFT ELEVATION

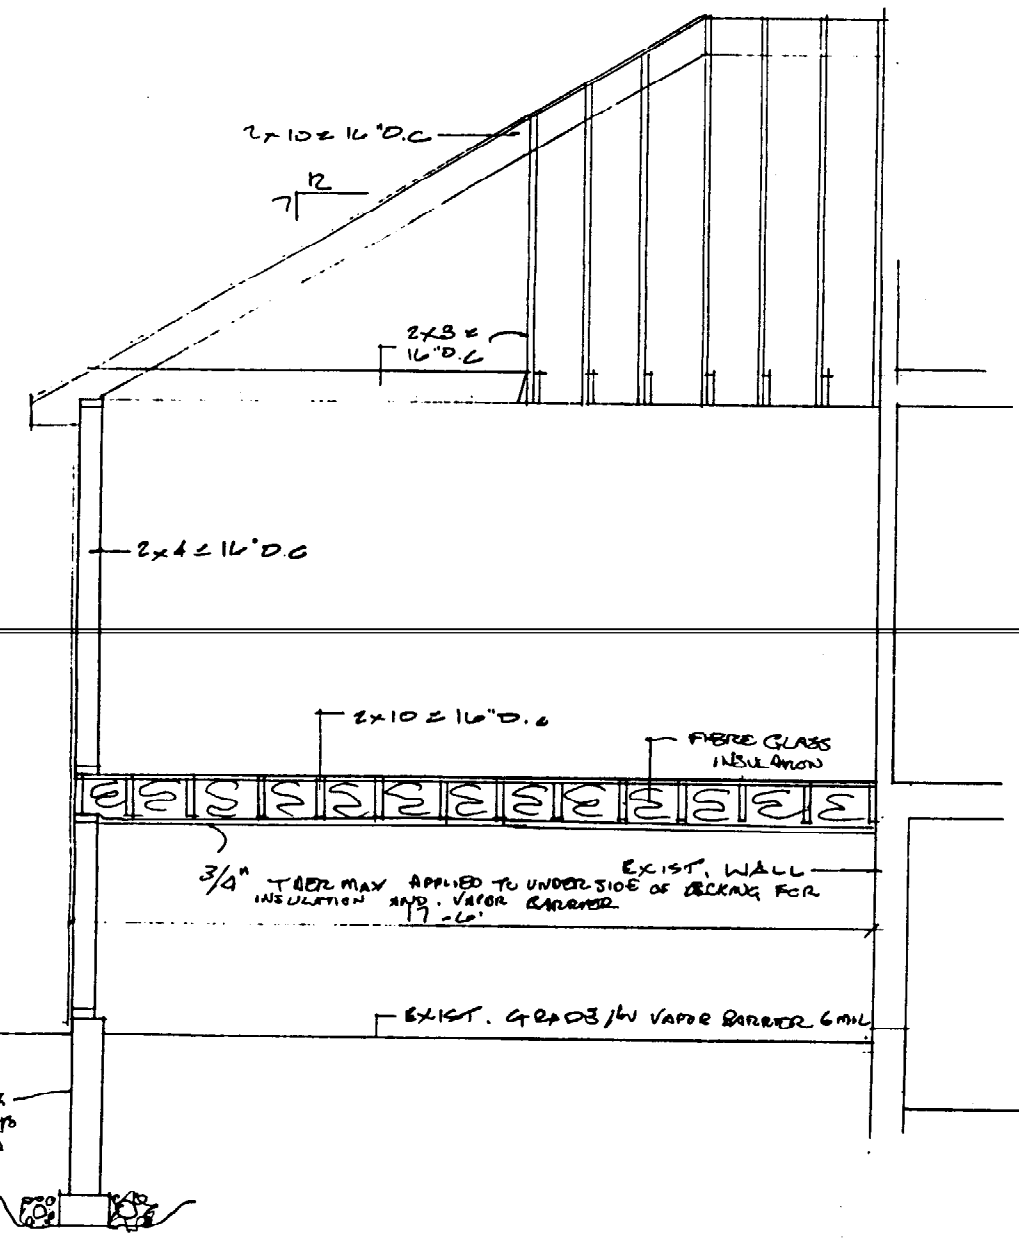

'A' SECTION

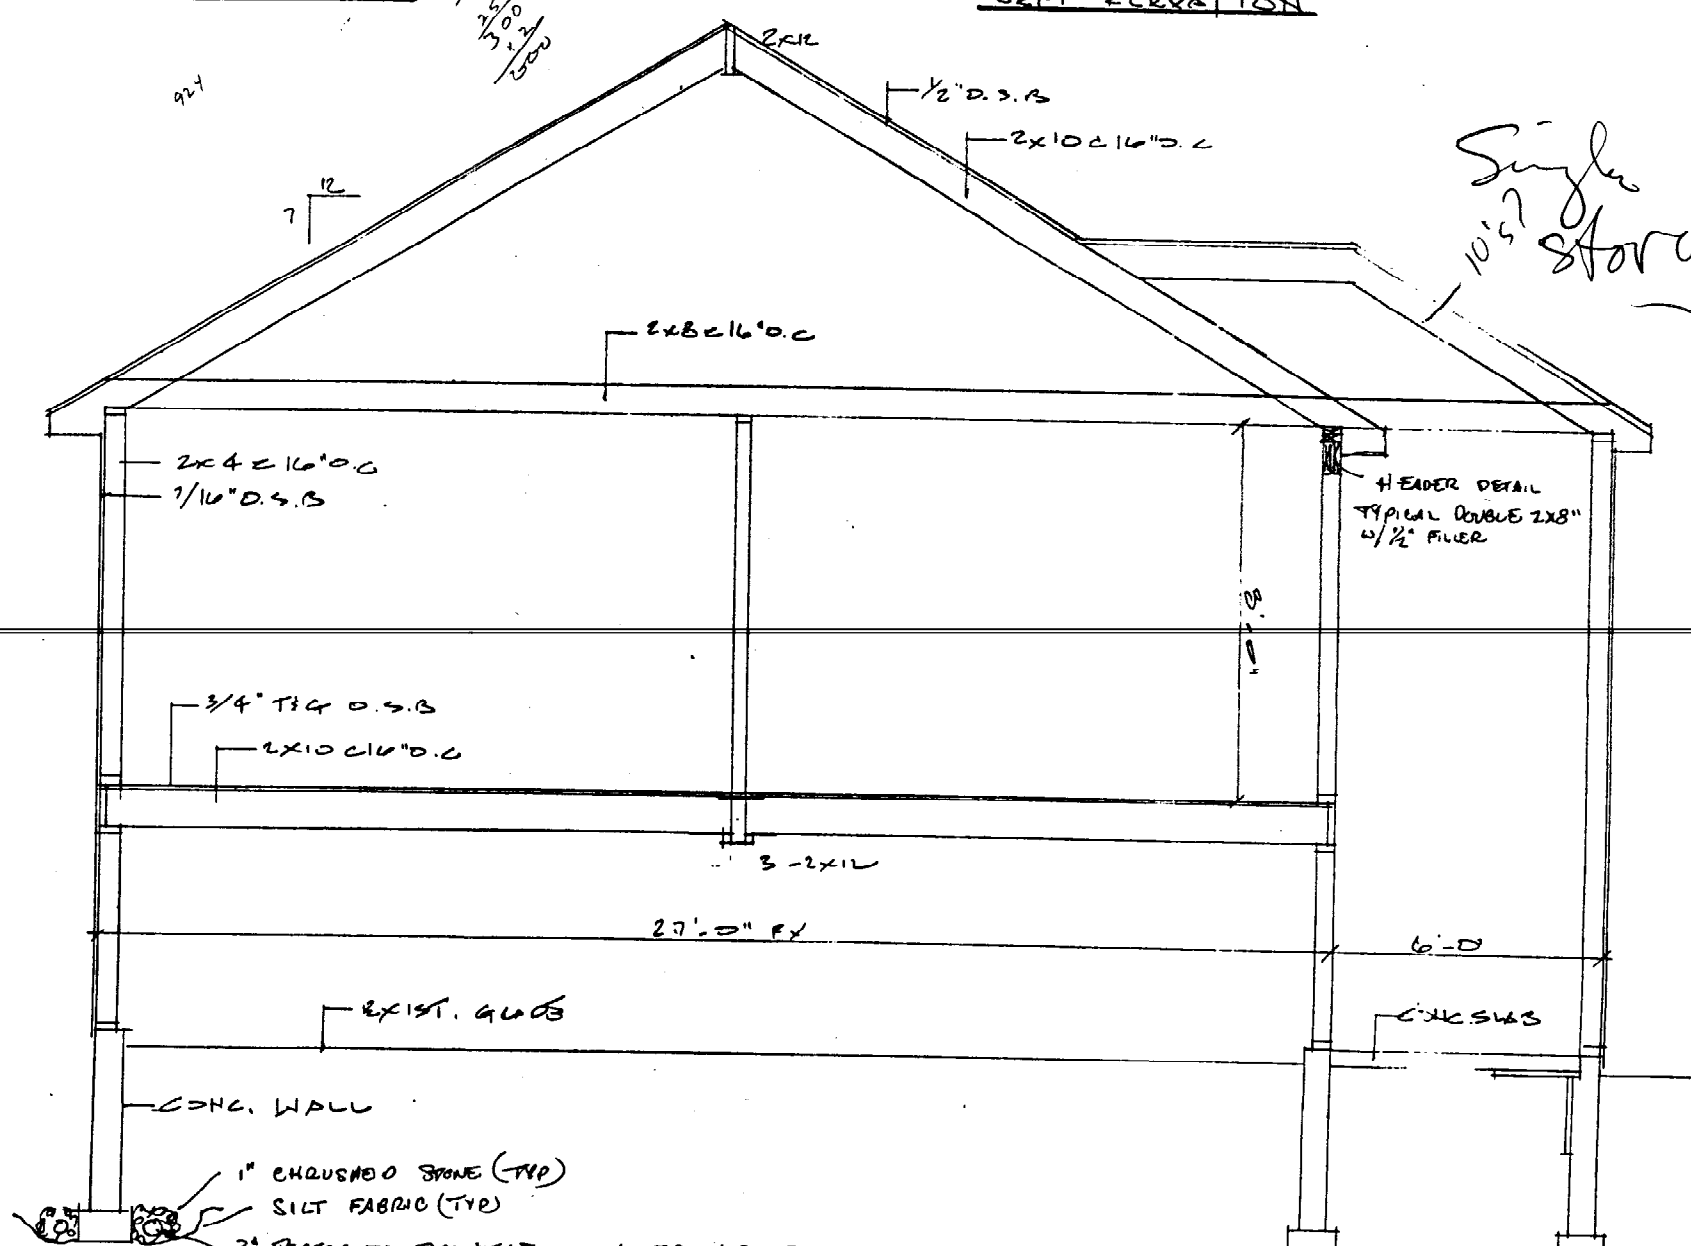

'B' SECTION

Single story  
10'5"

JG 10/10/01

ADDITION / ALTERATIONS TO  
PIZZO RESIDENCE, PORTLAND, ME  
PLANNING / DESIGN ASSOCIATES  
P.O. BOX 211, 25 PATTENSON ROAD, WINDHAM, ME 04095 P/PT/MLB

Date 4.30.00  
Scale 1/8" = 1'-0"  
Drawn  
Job  
Sheet 1  
ELEVATIONS