




Reviewed for Code Compliance
Inspections Division
Approved with Conditions

Date: 06/12/13

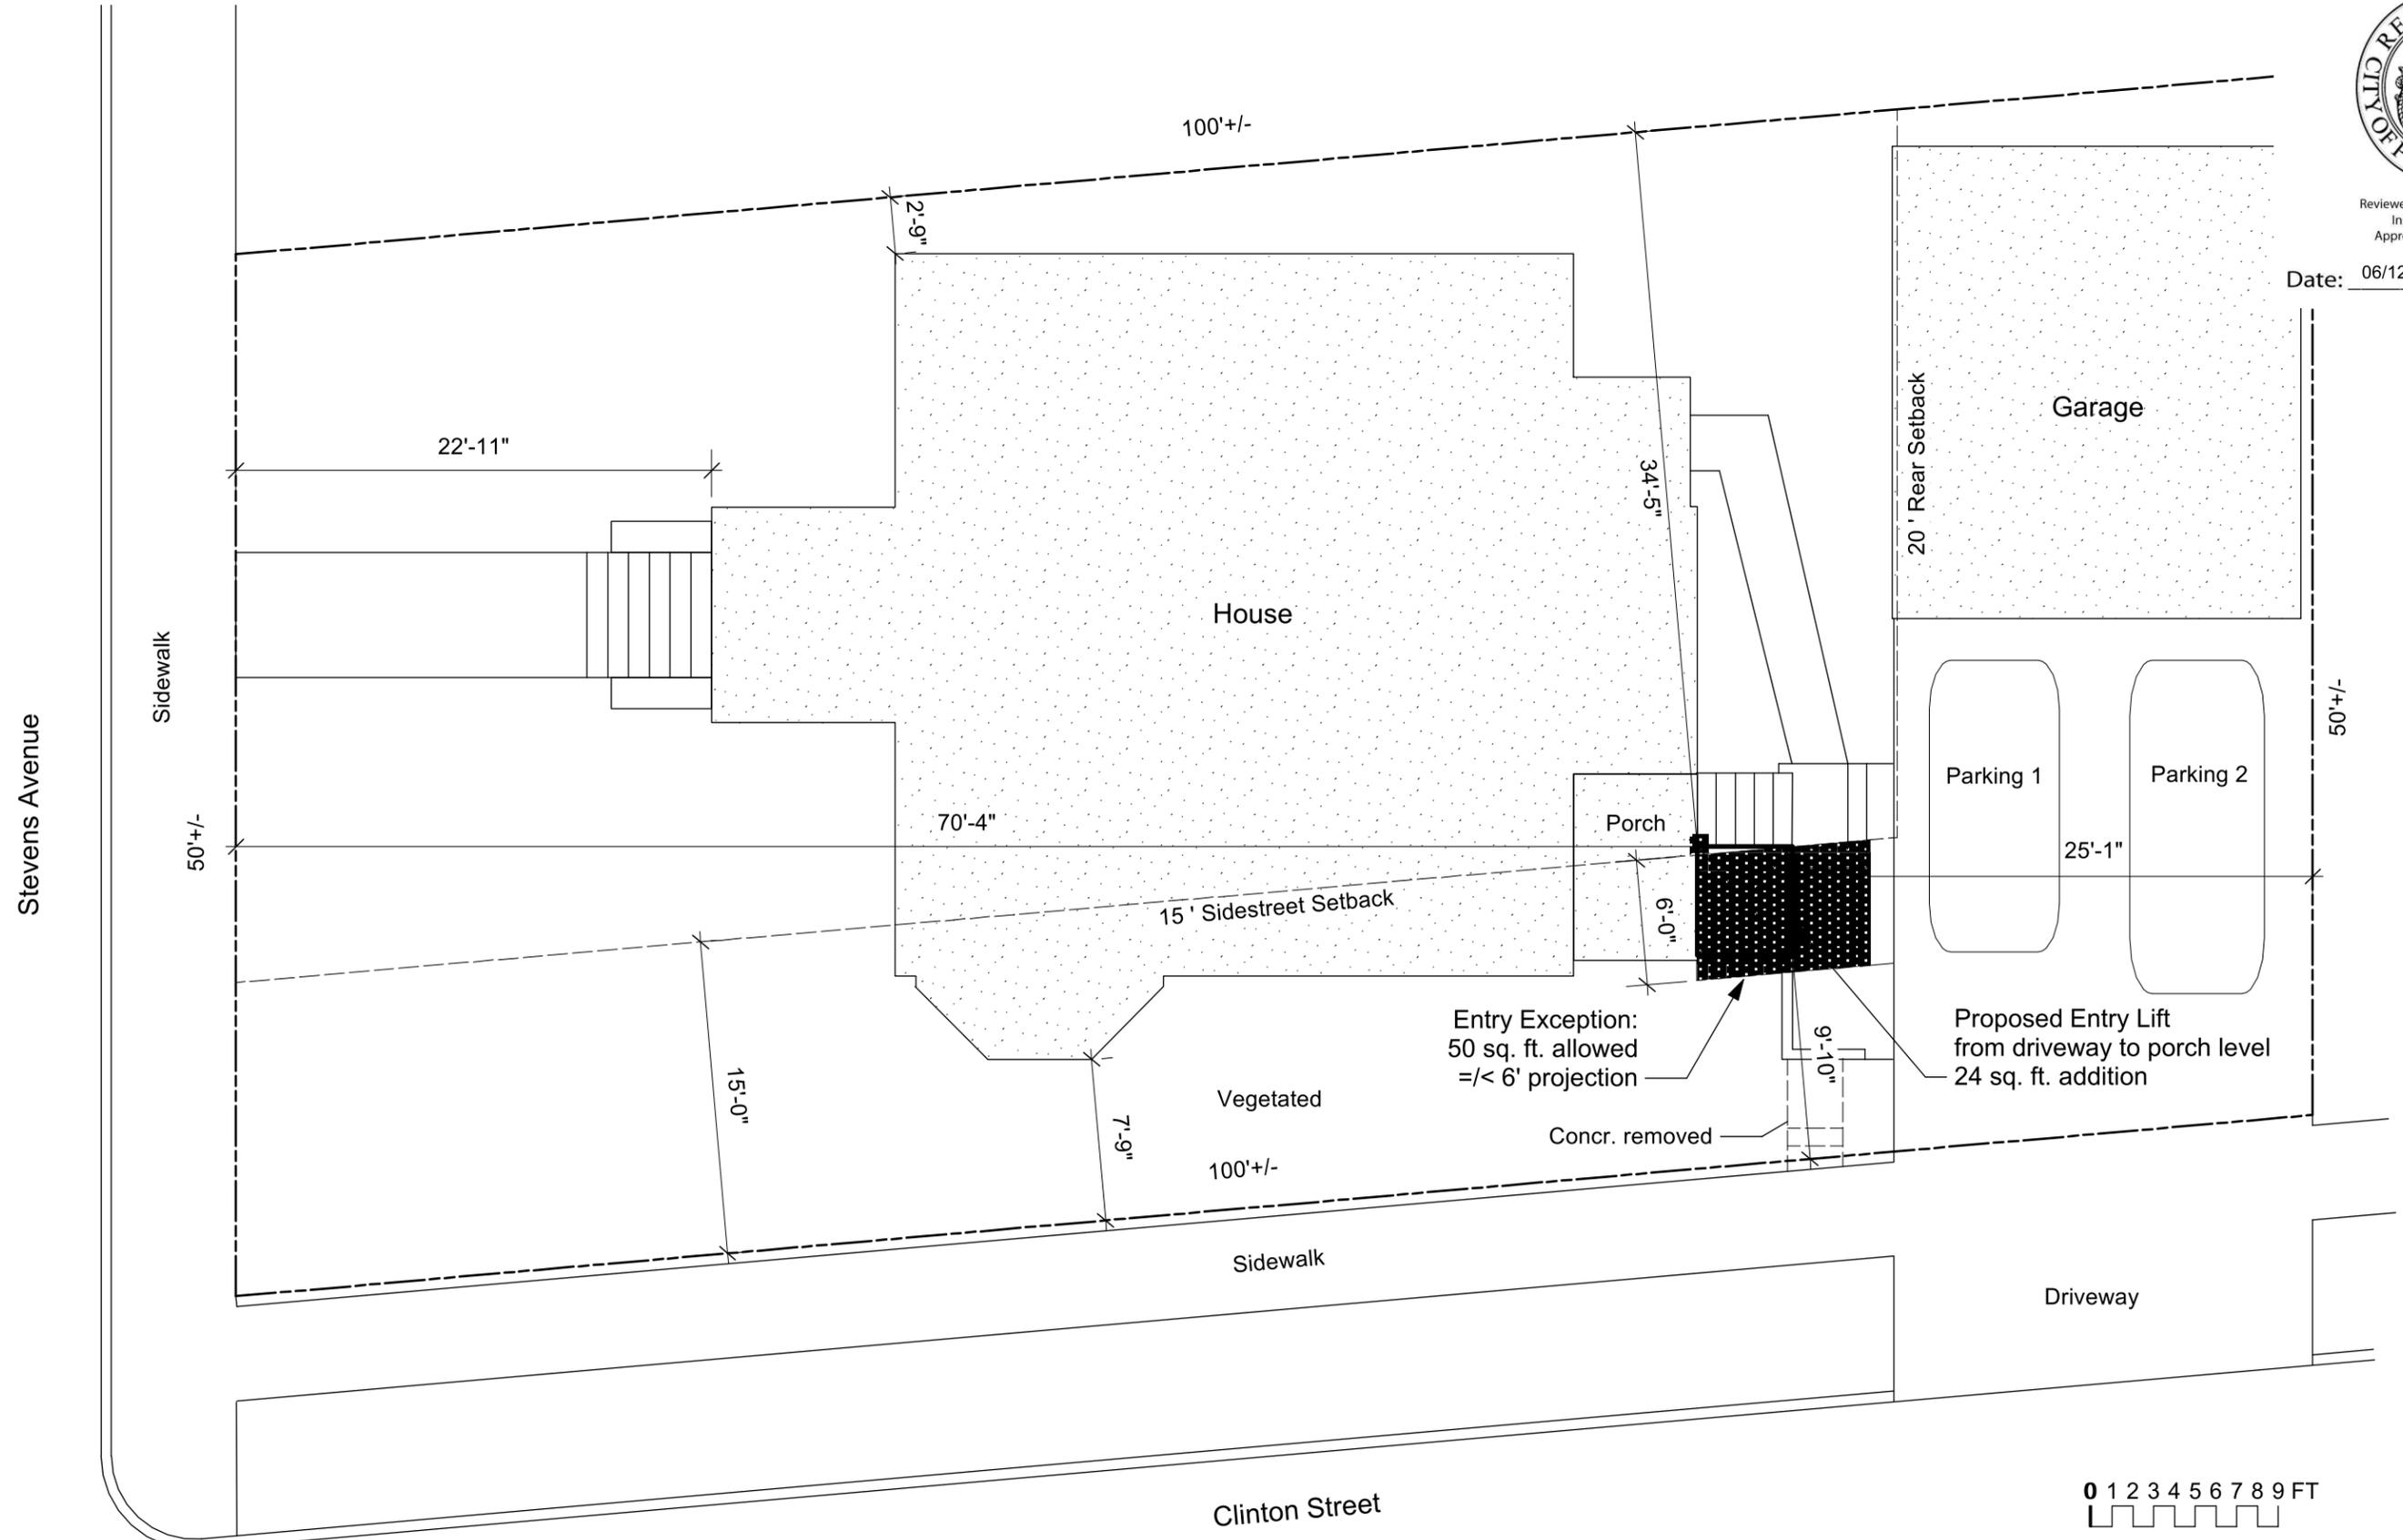

Entry Exception:
50 sq. ft. allowed
= /< 6' projection

Proposed Entry Lift
from driveway to porch level
24 sq. ft. addition

Concr. removed




Zoning District: RP
CBL: 135 C022001
Lot Size : 5,000 +/- Sq. Ft.
80% Impervious area allowed = 4,000 sq. ft.
Impervious area proposed = 2,667 sq. ft. (53.3%)

Prepared by:
Michael Kreindler Design
Arrowsic, Maine
207.442.7443
mkreindler@gmail.com

Site Plan
Issued for Review
Date: 4.8.13 Scale: 1/8" = 1'-0"

Patient Entry Lift
Ronald Cody DDS
487 Stevens Avenue
Portland, ME 04103

Sheet No.
1
of 5

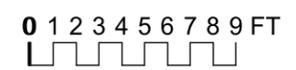

Stevens Avenue

Clinton Street