

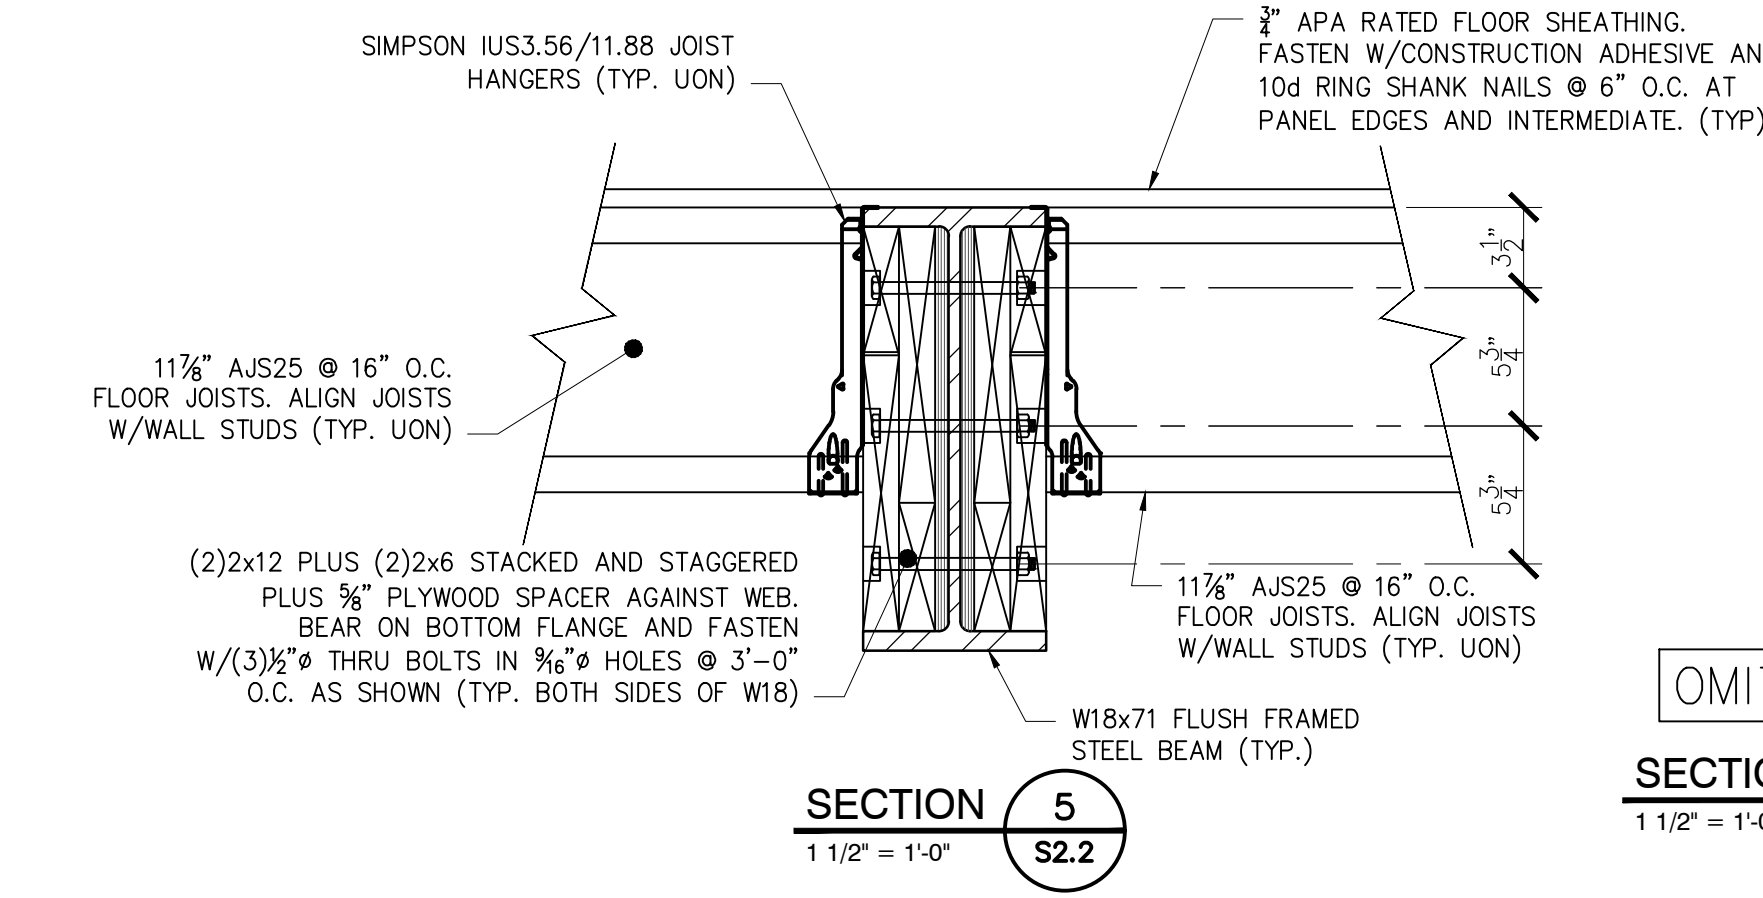
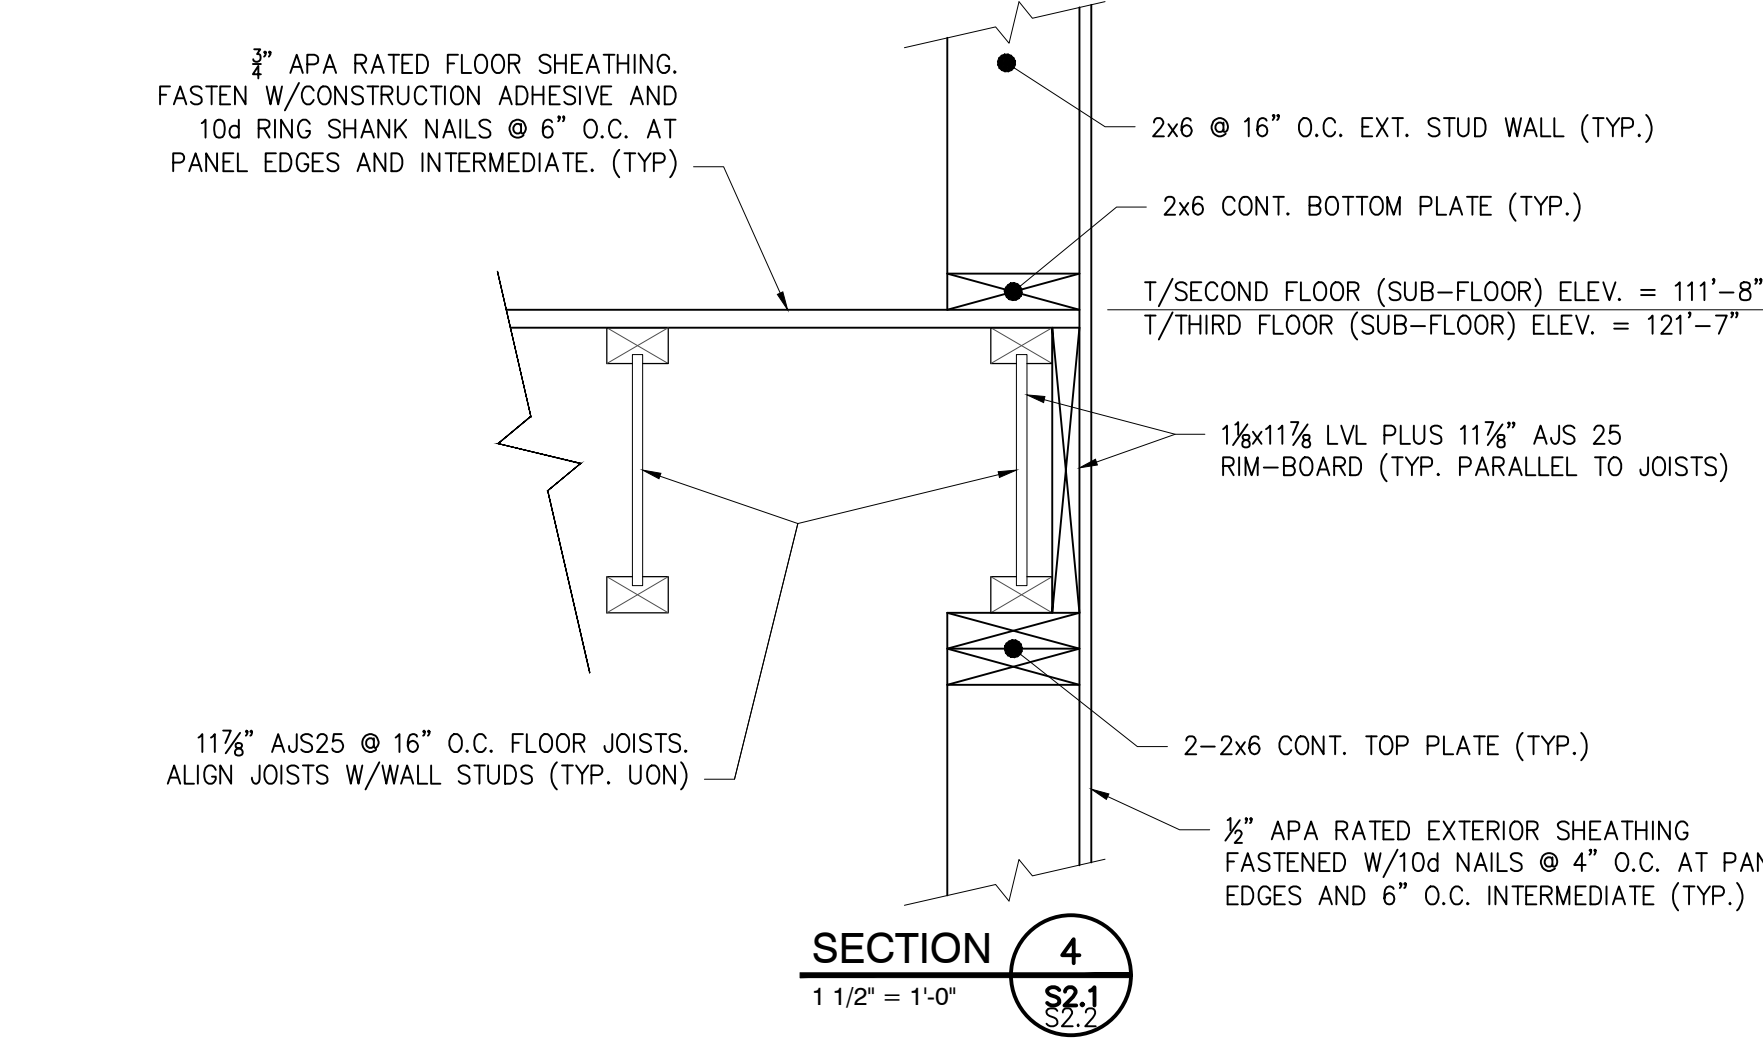
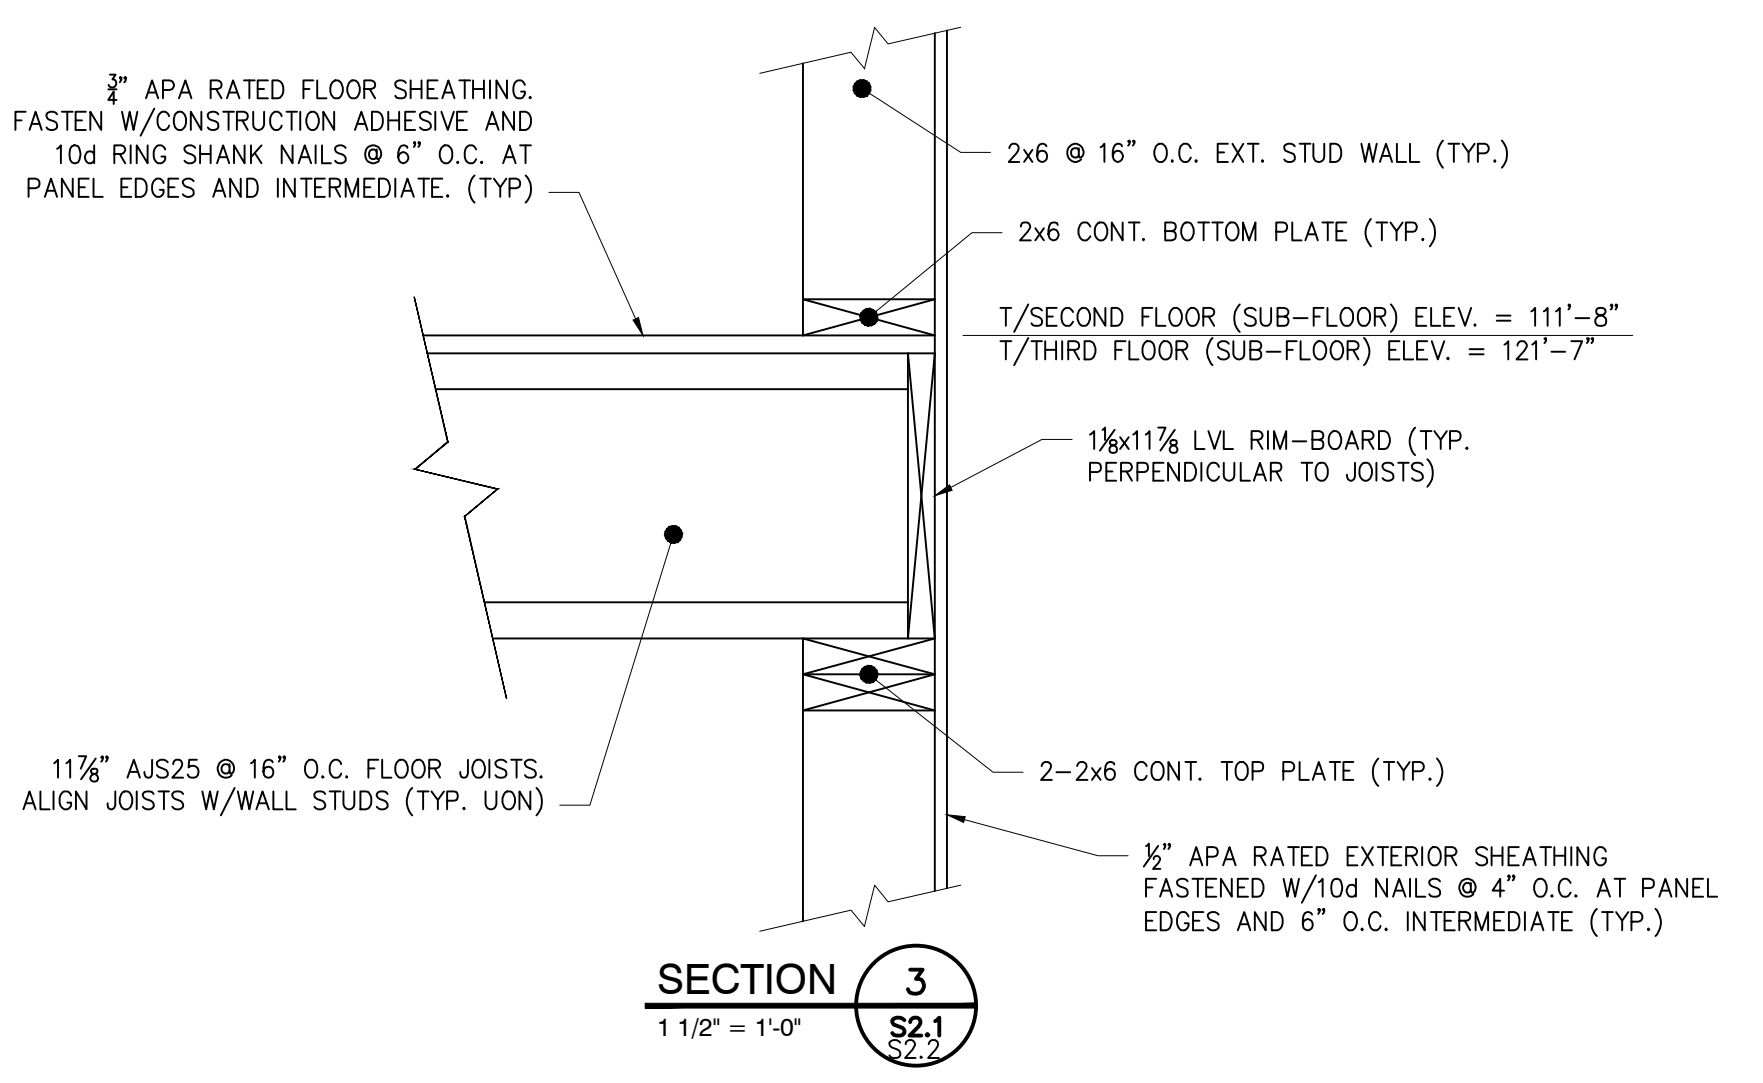
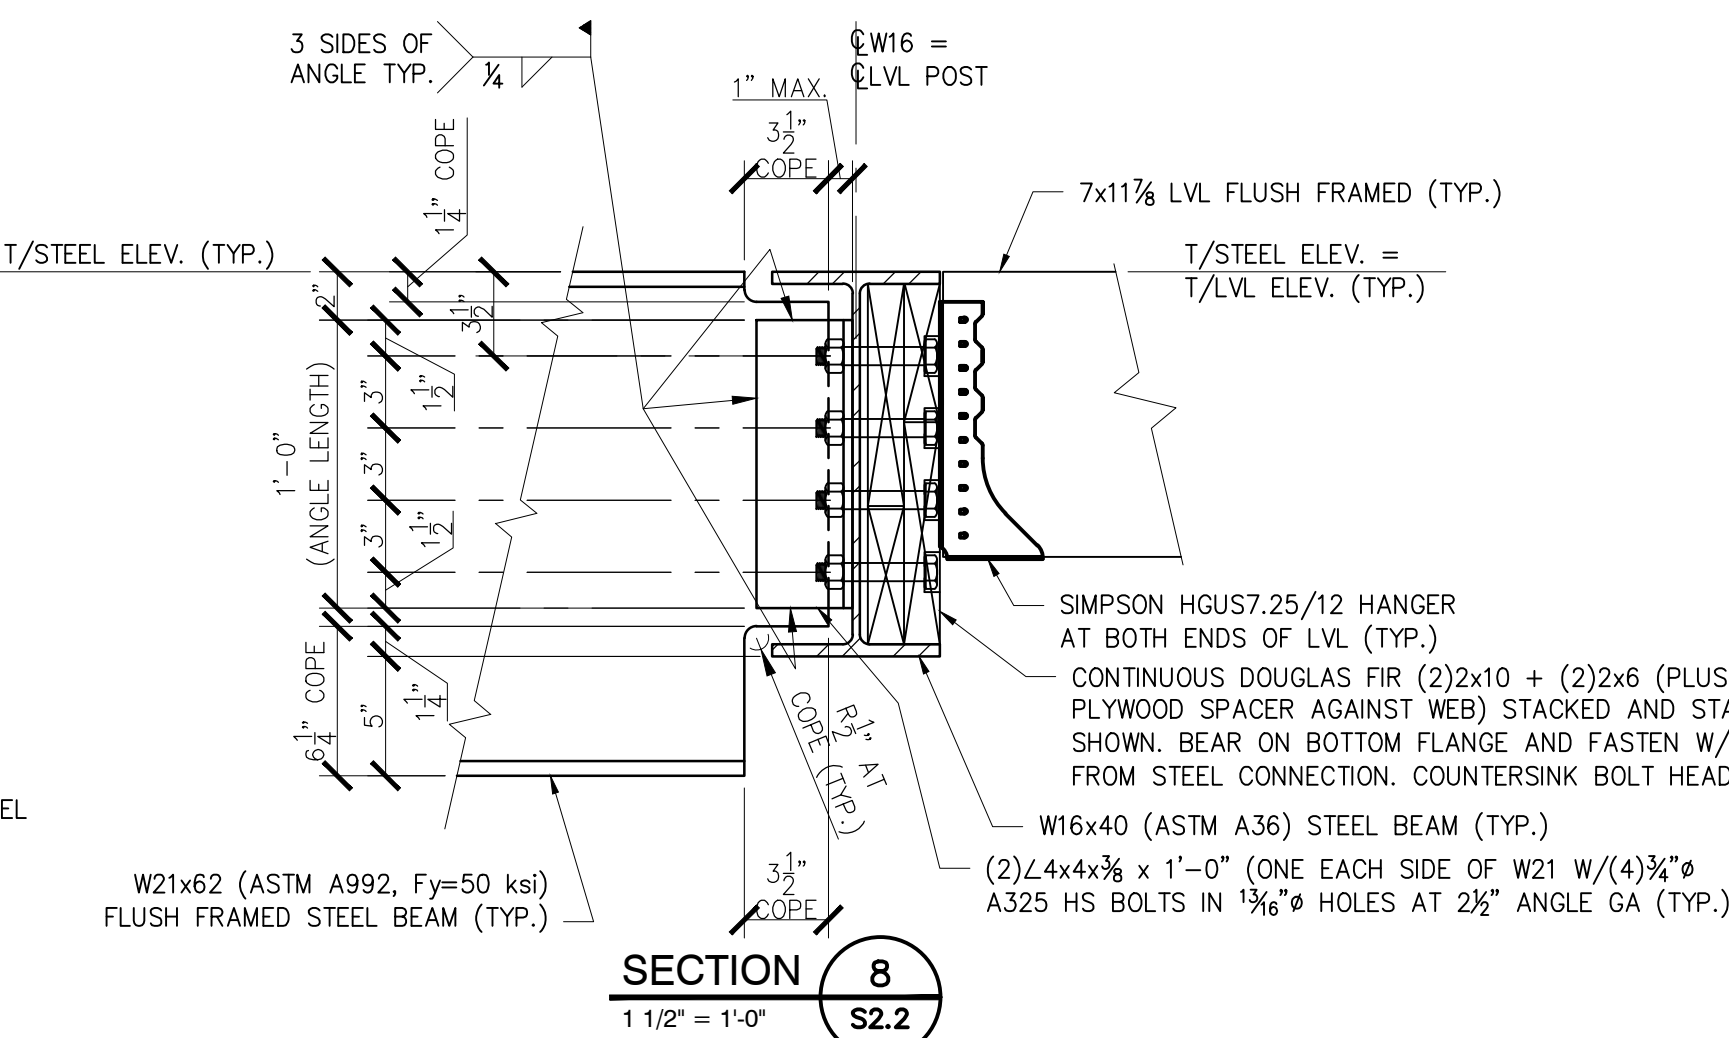
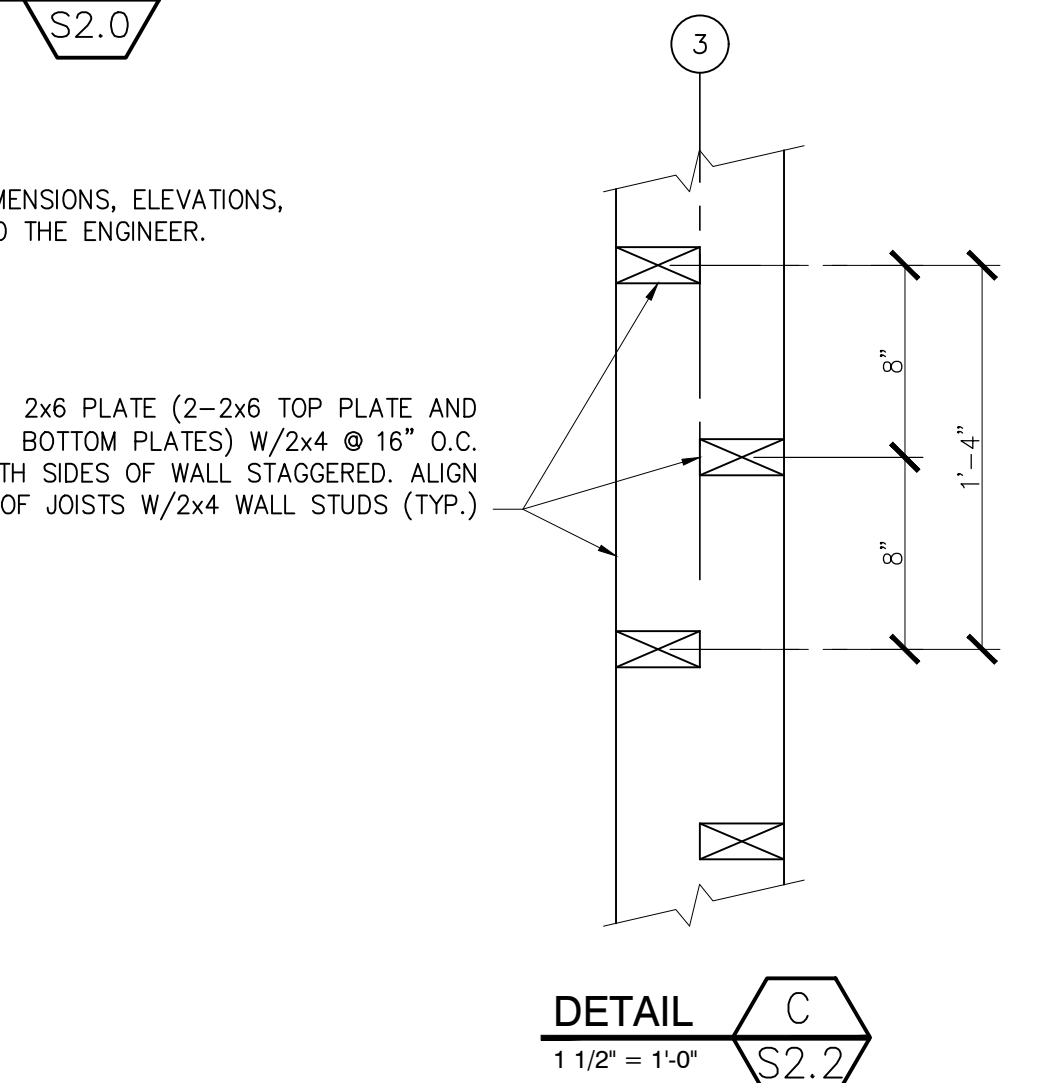
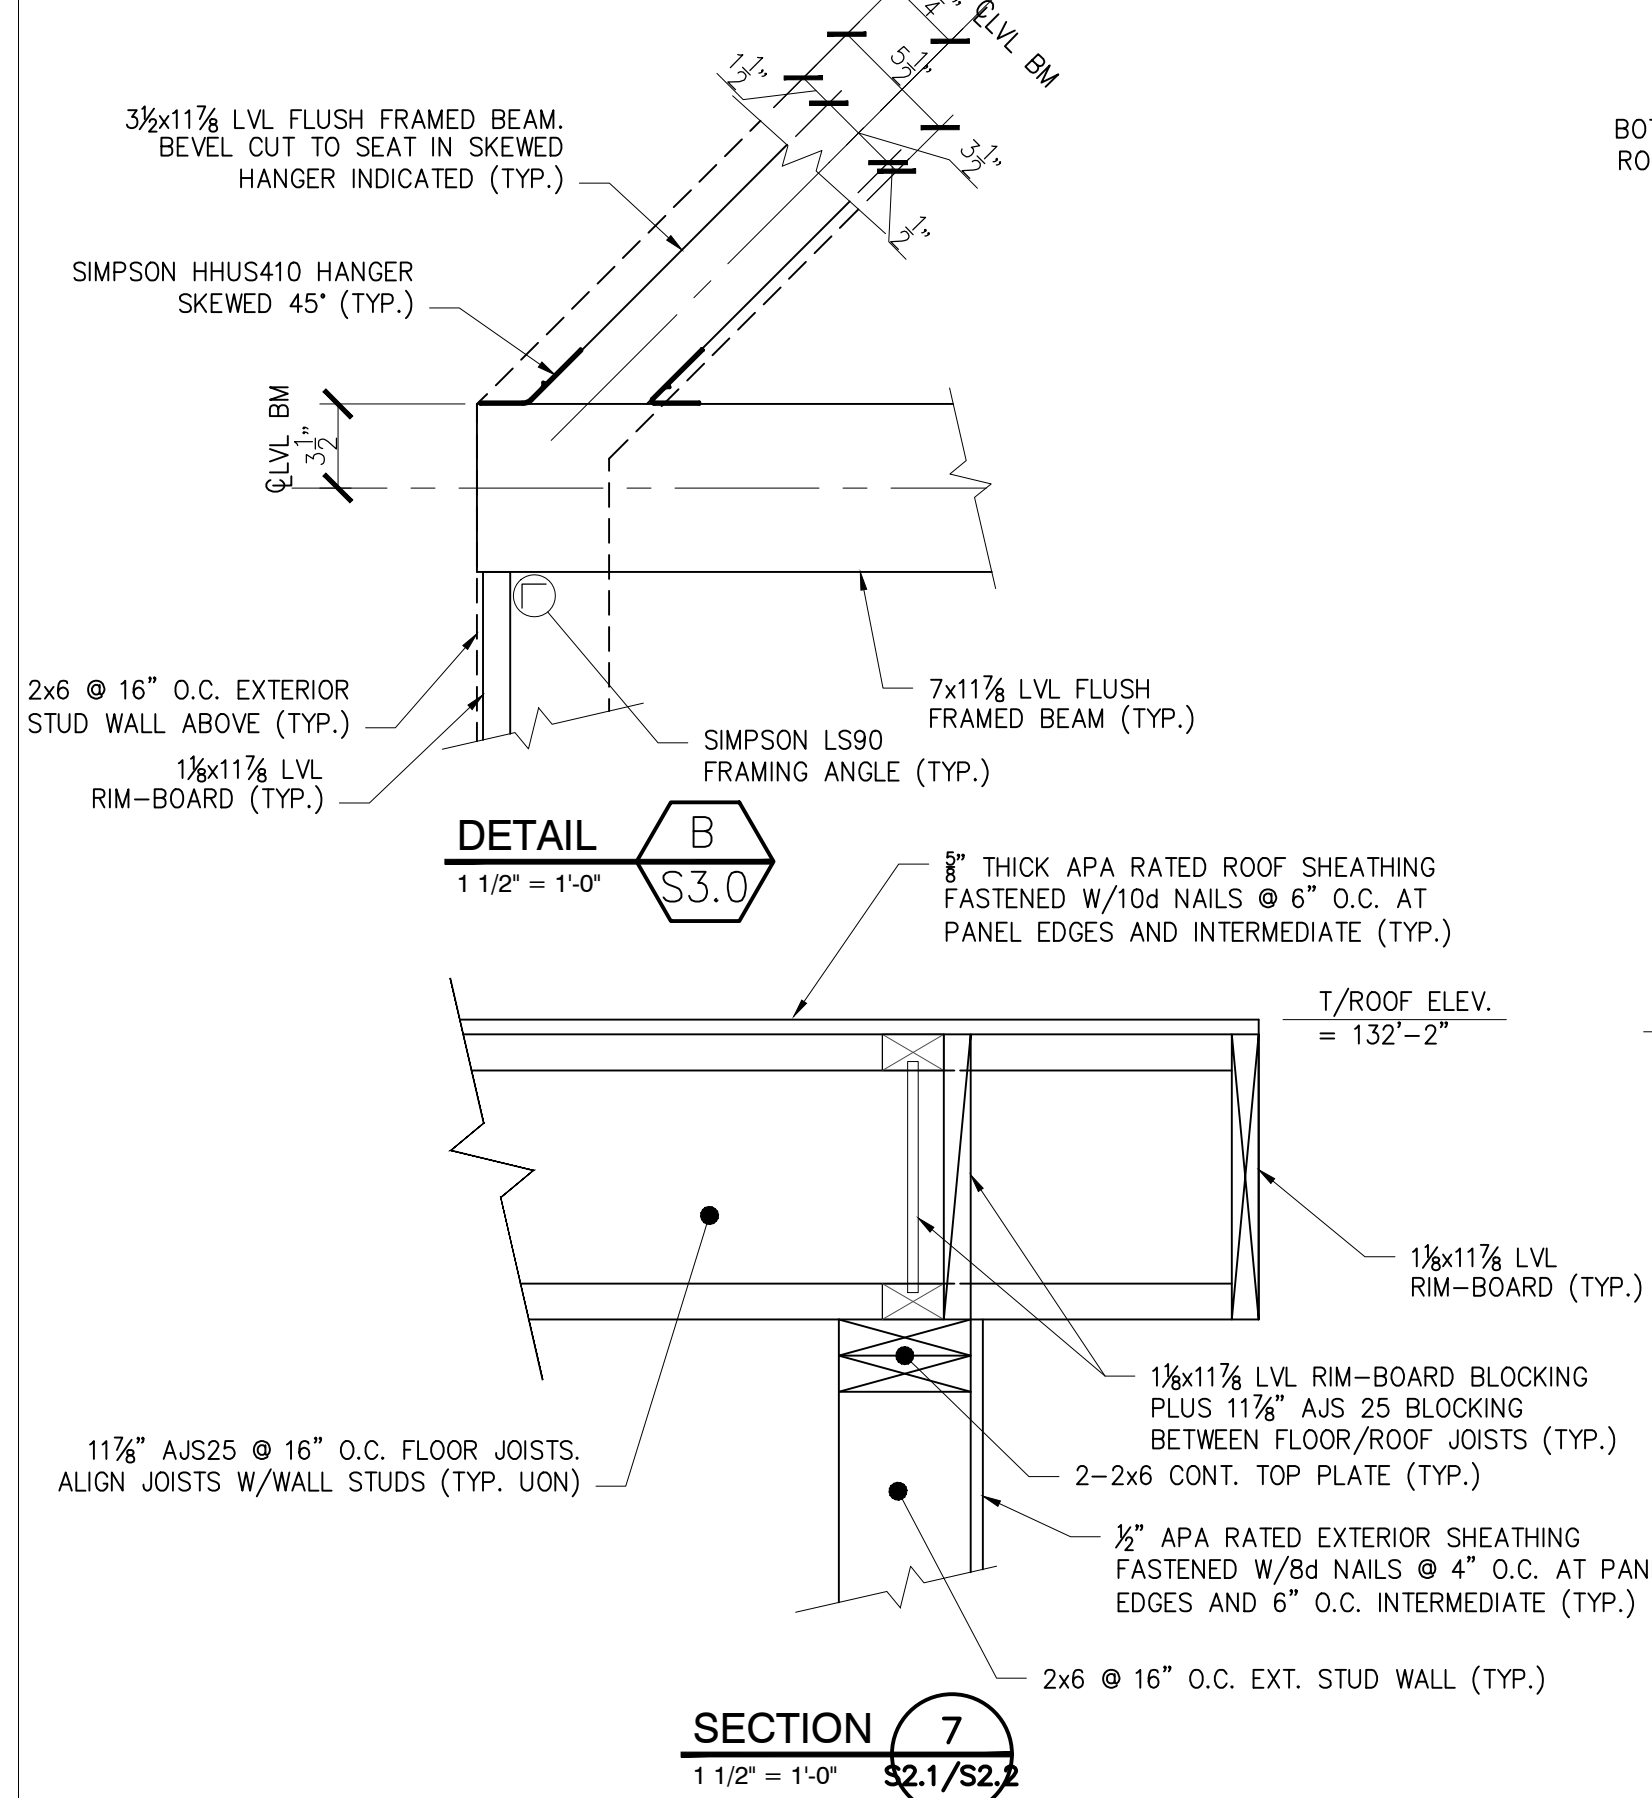


PARTIAL SECOND FLOOR FRAMING PLAN A S2.0
1/2" = 1'-0"

- NOTES:**
- SEE GENERAL NOTES ON DWG S1.
 - "E" INDICATES: EXISTING CONDITIONS, OR MEMBERS.
 - "TYP." INDICATES: TYPICAL (ALSO SEE GENERAL NOTE #5).
 - "V.I.F." INDICATES: G.C. SHALL "VERIFY IN FIELD" EXISTING DIMENSIONS, ELEVATIONS, OR CONDITIONS INDICATED AND REPORT ANY DISCREPANCIES TO THE ENGINEER.
 - "U.O.N." INDICATES: UNLESS OTHERWISE NOTED.
 - "S.S." INDICATES: STAINLESS STEEL.

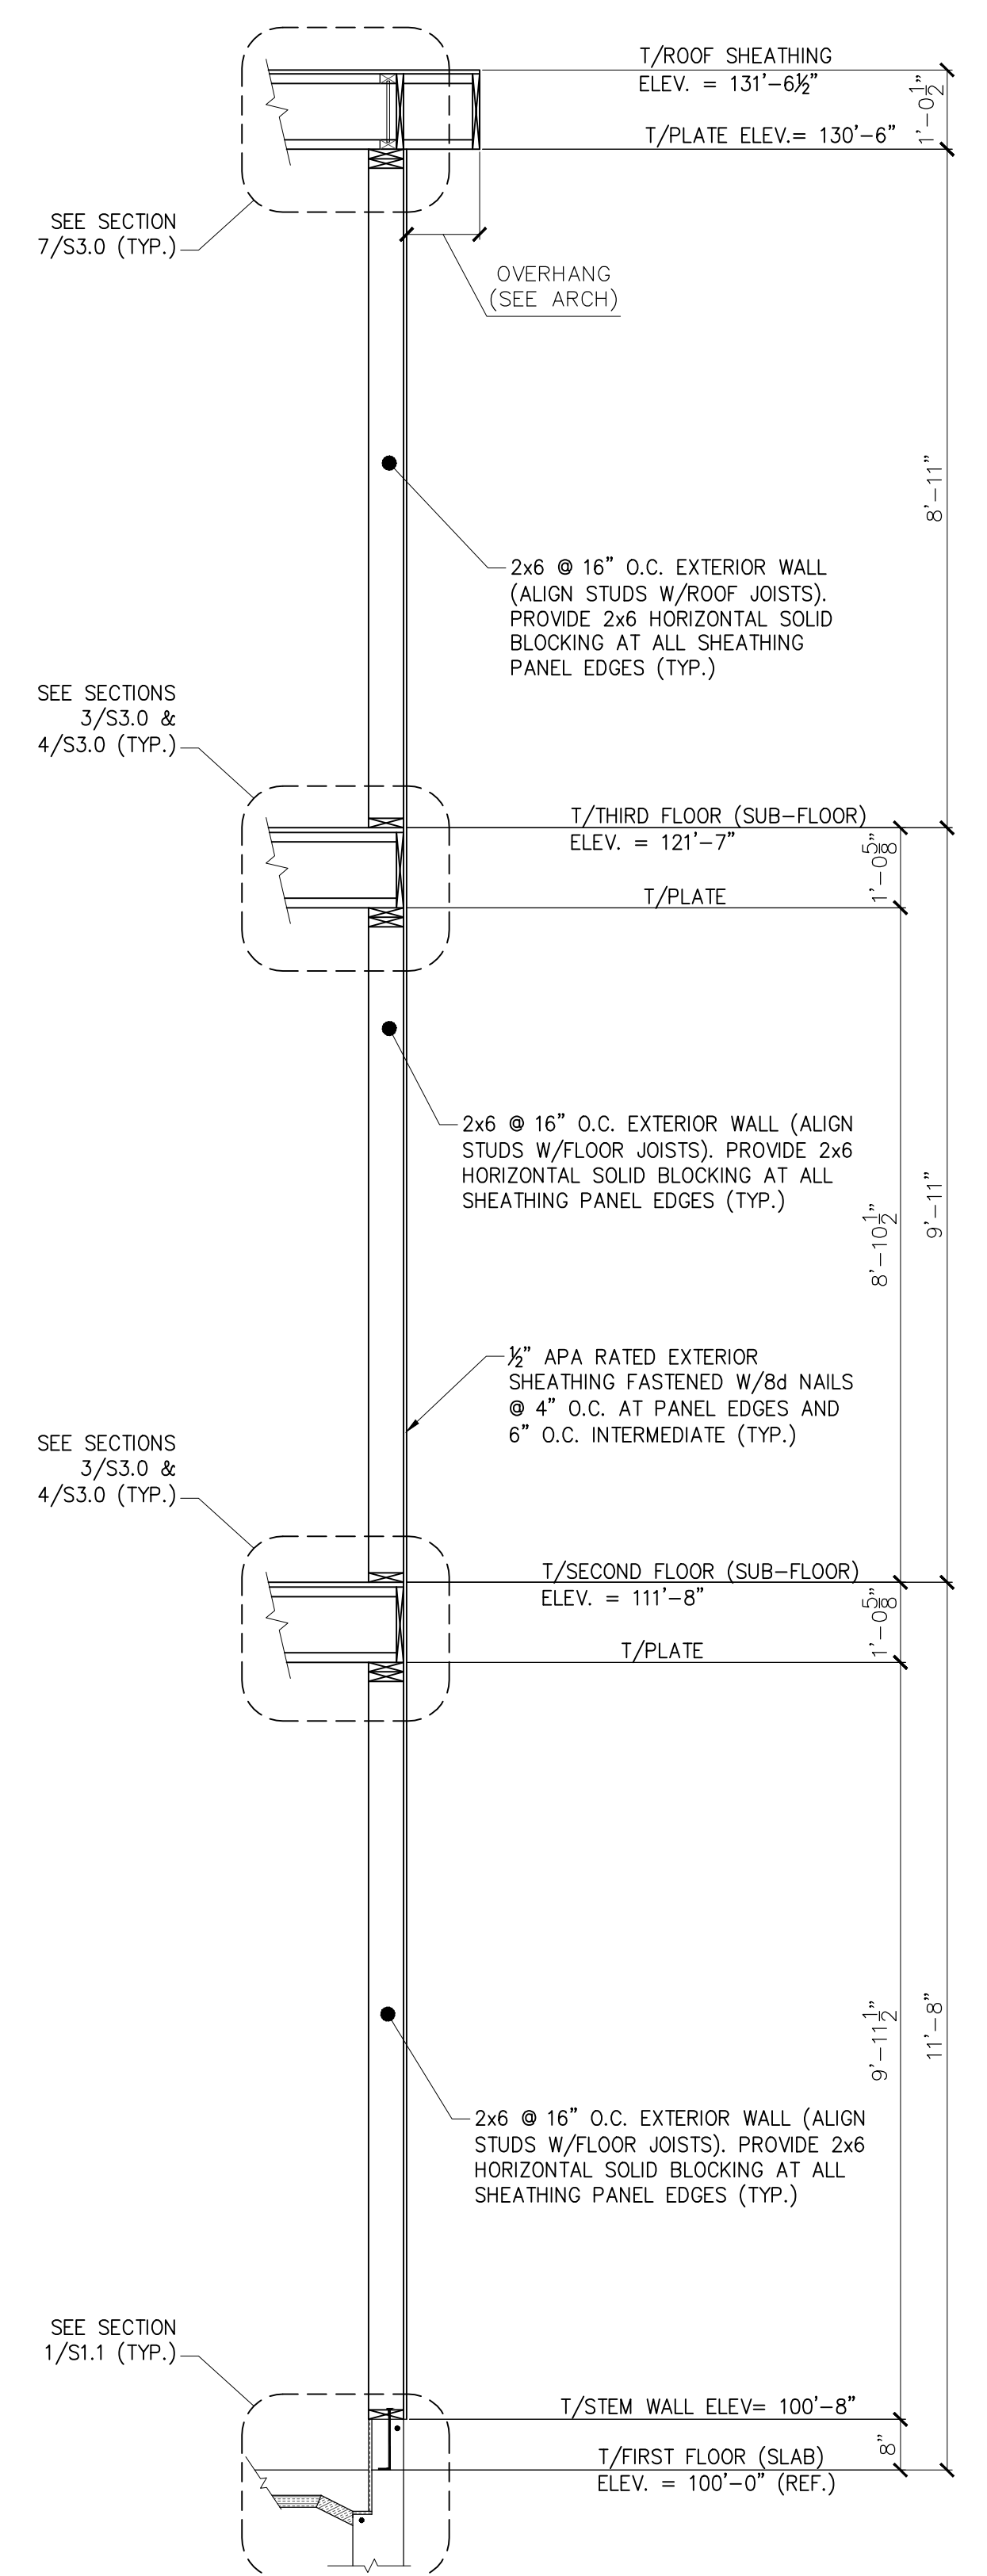

OMITTED
SECTION 6 S2.2
1 1/2" = 1'-0"

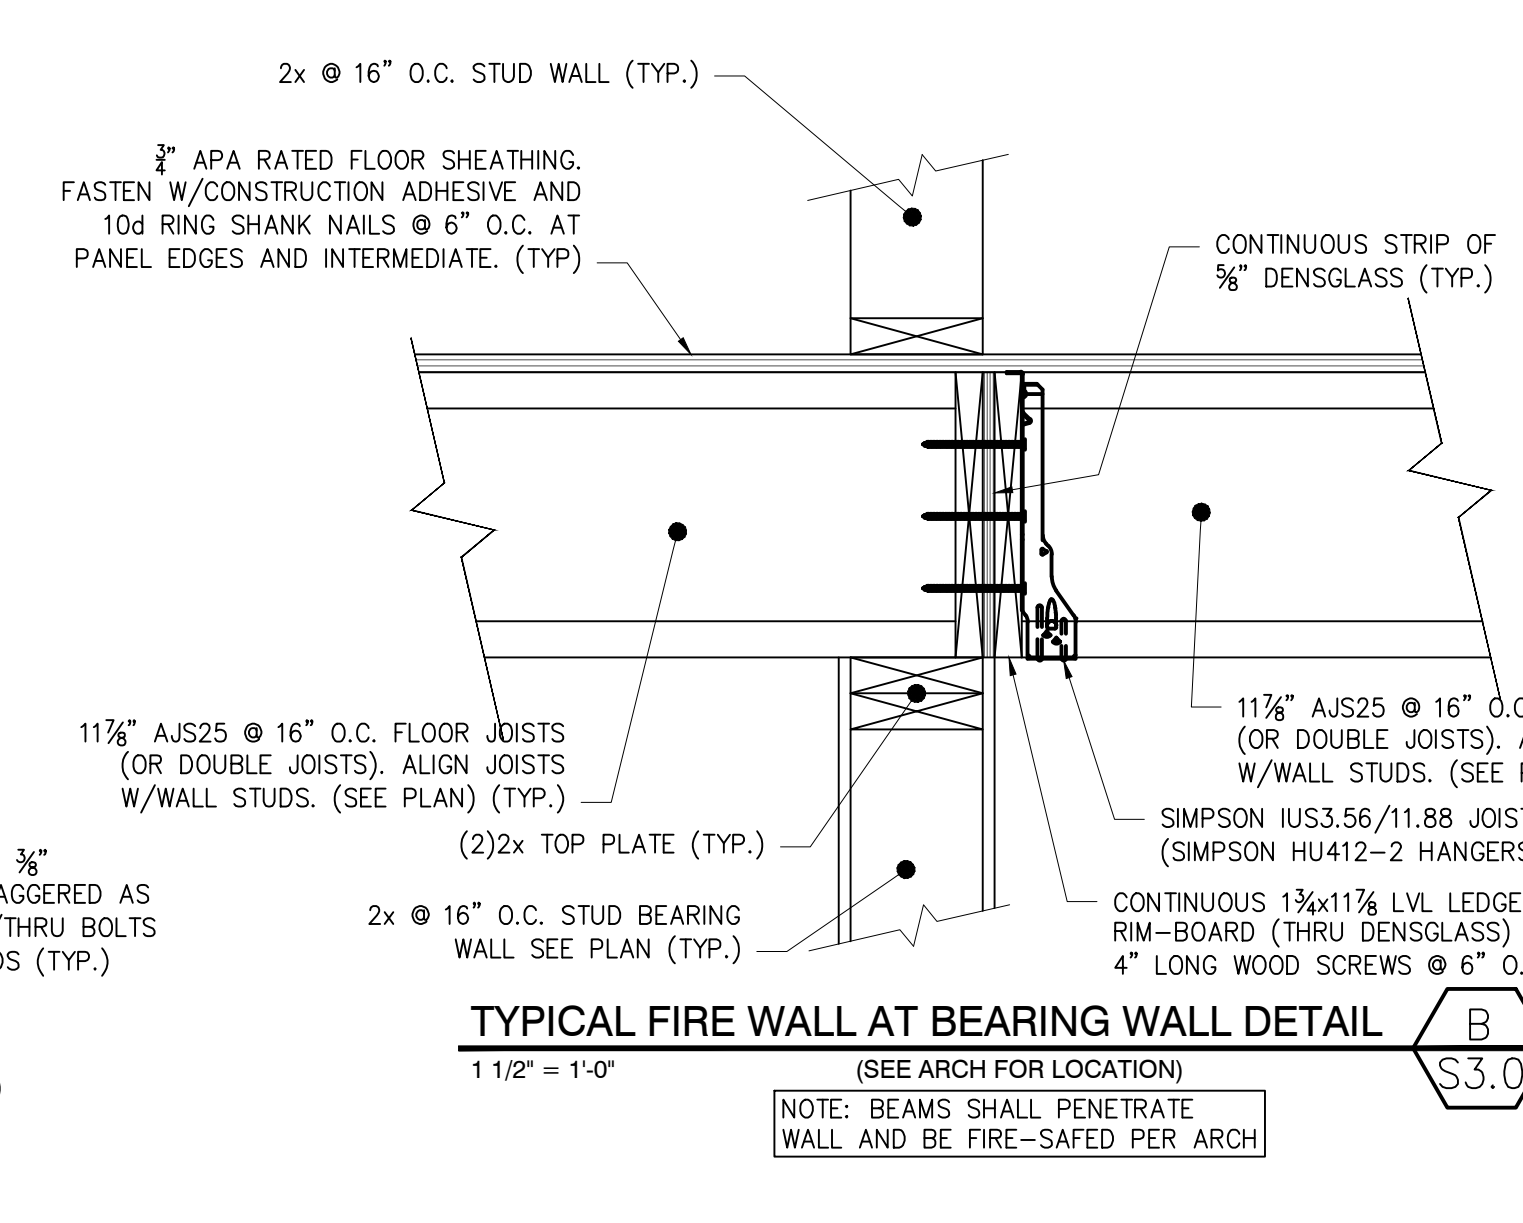


TYPICAL BUILDING WALL SECTION
1/2" = 1'-0"

FOR PERMITTING ONLY

PRELIMINARY
NOT FOR CONSTRUCTION

THESE DRAWINGS HAVE BEEN DEVELOPED BY L&L STRUCTURAL ENGINEERING SERVICES, INC. FOR THE TITLED SET ONLY. THE DRAWINGS ARE THE SOLE PROPERTY OF L&L ENGINEERING SERVICES, INC. AND THEY SHALL NOT BE USED, LENT, COPIED OR ALTERED WITHOUT THE WRITTEN CONSENT OF L&L STRUCTURAL ENGINEERING SERVICES, INC.

L & L STRUCTURAL ENGINEERING SERVICES, INC.
SIX Q. STREET
SOUTH PORTLAND, MAINE 04106
PHONE: (207) 767-4830
FAX: (207) 799-5432
EMAIL: LLEASURE@L-ENG.COM

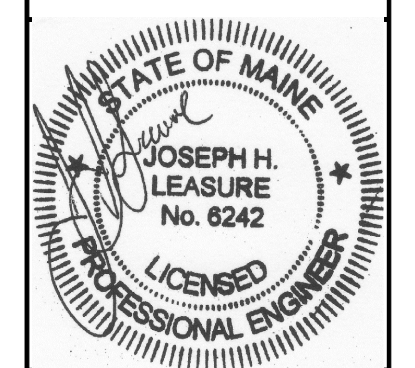

rev.	date	description	designed by: JHL	checked by: JHL	scale: AS NOTED	date: 01/20/2017	plot date: 04/11/2017	project #: 2017-001
A	01/20/17	PRICING & PERMIT ONLY						
B	02/03/17	REV BLDG PLAN/OMIT BSMT						
C	02/09/17	DESIGN DEVELOPMENT						
D	04/11/17	PRICING & PERMIT ONLY						

BUILDING LOCATED AT
502 DEERING CENTER
PORTLAND, MAINE

S3.0

FRAMING SECTIONS AND DETAILS