



Prepared For:
 Owner/Applicant:
 Catholic Diocese of
 Portland, Maine
 800 Forest Avenue
 Portland, Maine

Prepared By:
 MITCHELL & ASSOCIATES
 Landscape Architects
 The Staples School
 70 Center Street
 Portland, Maine 04101
 Tel: (207) 774-4427


Deering Pavilion
800 Forest Avenue
Portland, Maine

1 EXISTING CONDITIONS AND DEMOLITION PLAN

2 SITE PLAN

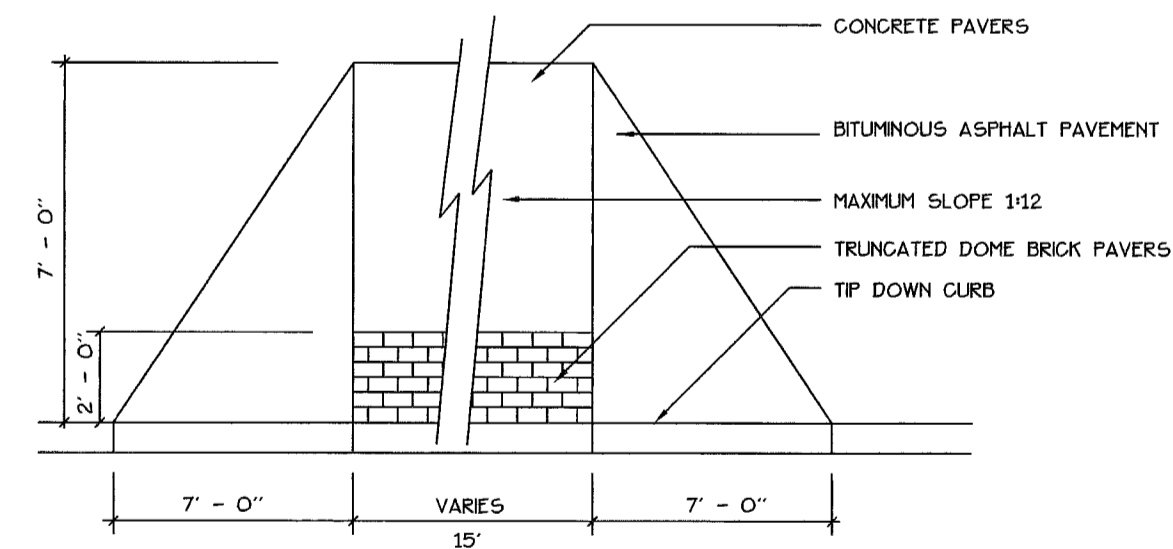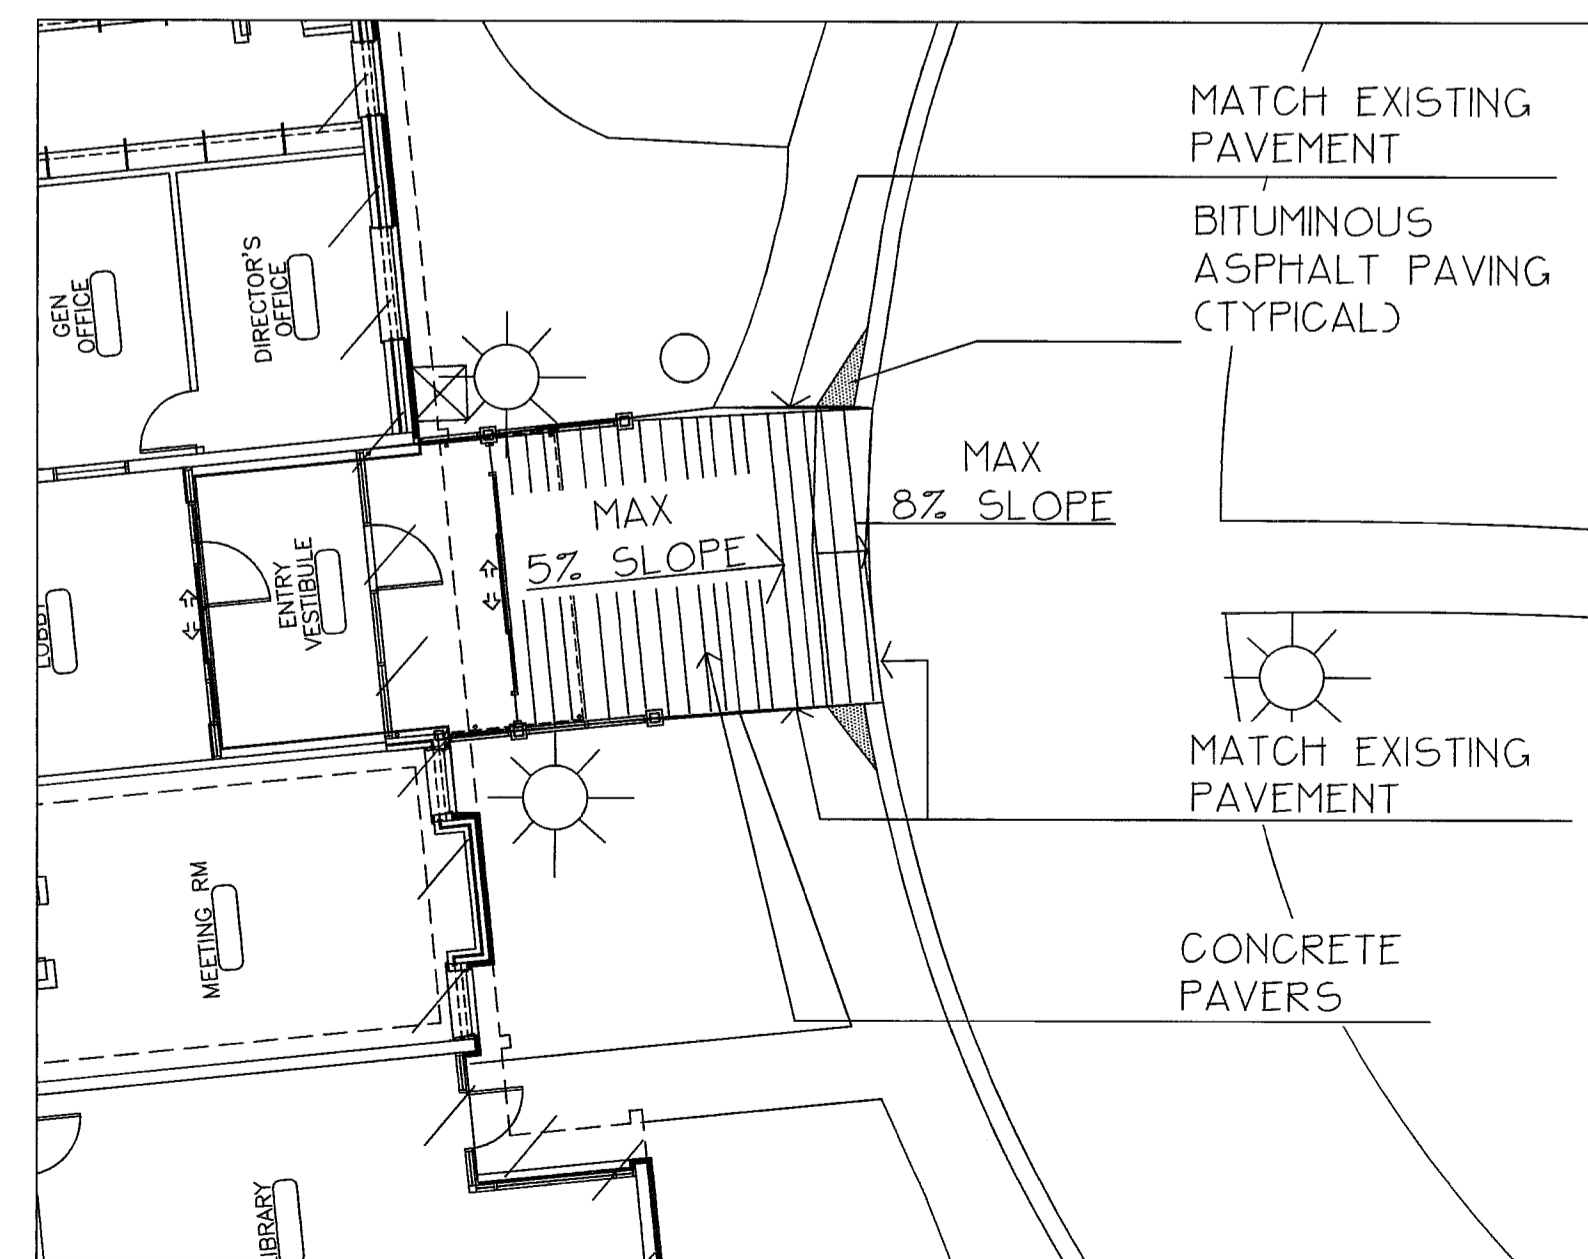


4 HANDICAP RAMP

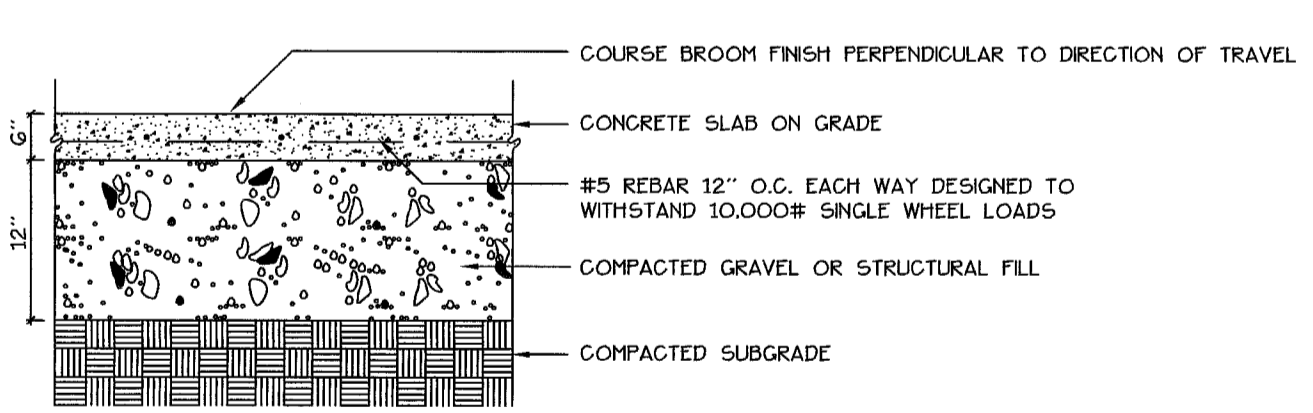

6 CONCRETE GENERATOR PAD

GENERAL NOTES

- EXISTING CONDITIONS INFORMATION TAKEN FROM PLAN TITLED 'BOUNDARY + TOPOGRAPHIC SURVEY AT DEERING PAVILION' DATED FEB 3, 2010 BY OWEN HASKELL, INC.
- ANY DISCREPANCIES BETWEEN DRAWINGS, DETAILS, NOTES AND SPECIFICATIONS SHALL BE IMMEDIATELY REPORTED TO THE LANDSCAPE ARCHITECT FOR FURTHER DIRECTION AND RESOLUTION BEFORE ADDITIONAL WORK PROCEEDS.
- CONTRACTOR SHALL FIELD VERIFY LOCATION AND DEPTH OF ALL EXISTING UTILITIES WITH THE APPROPRIATE UTILITY COMPANIES PRIOR TO EXCAVATION OF OR INSTALLATION OF ANY PART OF THIS WORK.
- CONTRACTOR SHALL AVOID ALL AREAS NOT REQUIRING GRADING. CONTRACTOR SHALL NOT DISTURB THESE AREAS AND SHALL PRESERVE EXISTING VEGETATION.
- CONTRACTOR SHALL LOAM AND SEED ALL GRADED AND DISTURBED AREAS NOT OTHERWISE IMPROVED.
- CONTRACTOR SHALL NOTIFY DIG SAFE (1-888-344-7233) PRIOR TO EXCAVATION.
- DISPOSAL OF ALL BITUMINOUS PAVEMENT SHALL BE AT A LICENSED RECYCLING FACILITY.

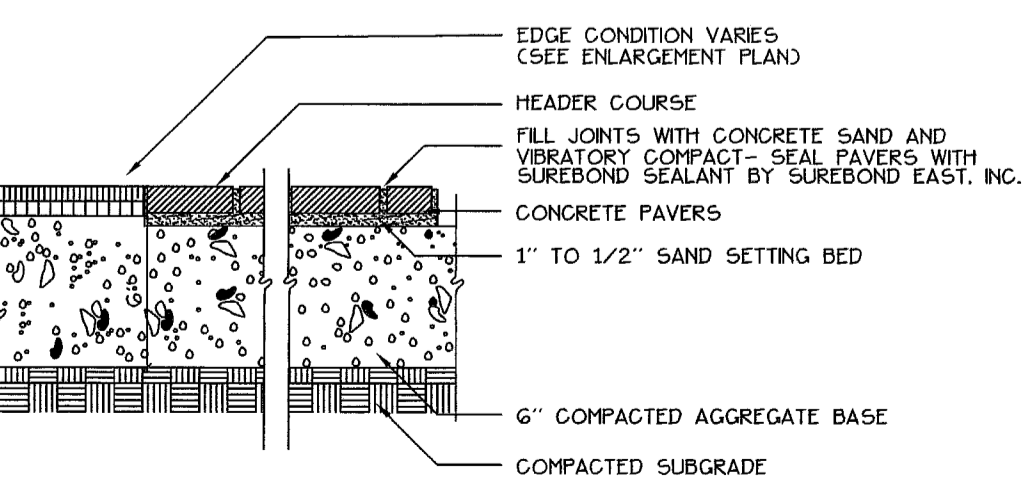

5 CONCRETE PAVERS

3 PLAN ENLARGEMENT- ENTRANCE

Date:
 May 20, 2010


Issued For:
 PRICING

Revisions:

Reproduction or reuse of this document without the expressed written consent of Mitchell & Associates is prohibited.

Title:
 EXISTING CONDITIONS, DEMO, SITE PLAN AND SITE DETAILS

Scale:
 AS NOTED

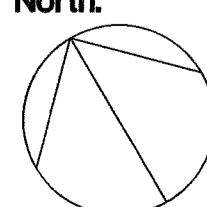North:  **Sheet No.:**
 1

