

Prepared For:  
**MOTHERHOUSE LLC**  
 Address  
 City, State

Consultant:  
**ARCHETYPE architects**  
 48 Union Wharf Portland, Maine 04101  
 (207) 772-6022 ARCHETYPE@ARCHETYPEPA.COM


Project:  
**MOTHERHOUSE SENIOR HOUSING**  
 605 STEVENS AVENUE  
 PORTLAND, MAINE 04103

Revisions:

Date: 15 FEB 2016  
 Scale: 3/32" = 1'-0"

**ROOF PLAN**

**A1.06**

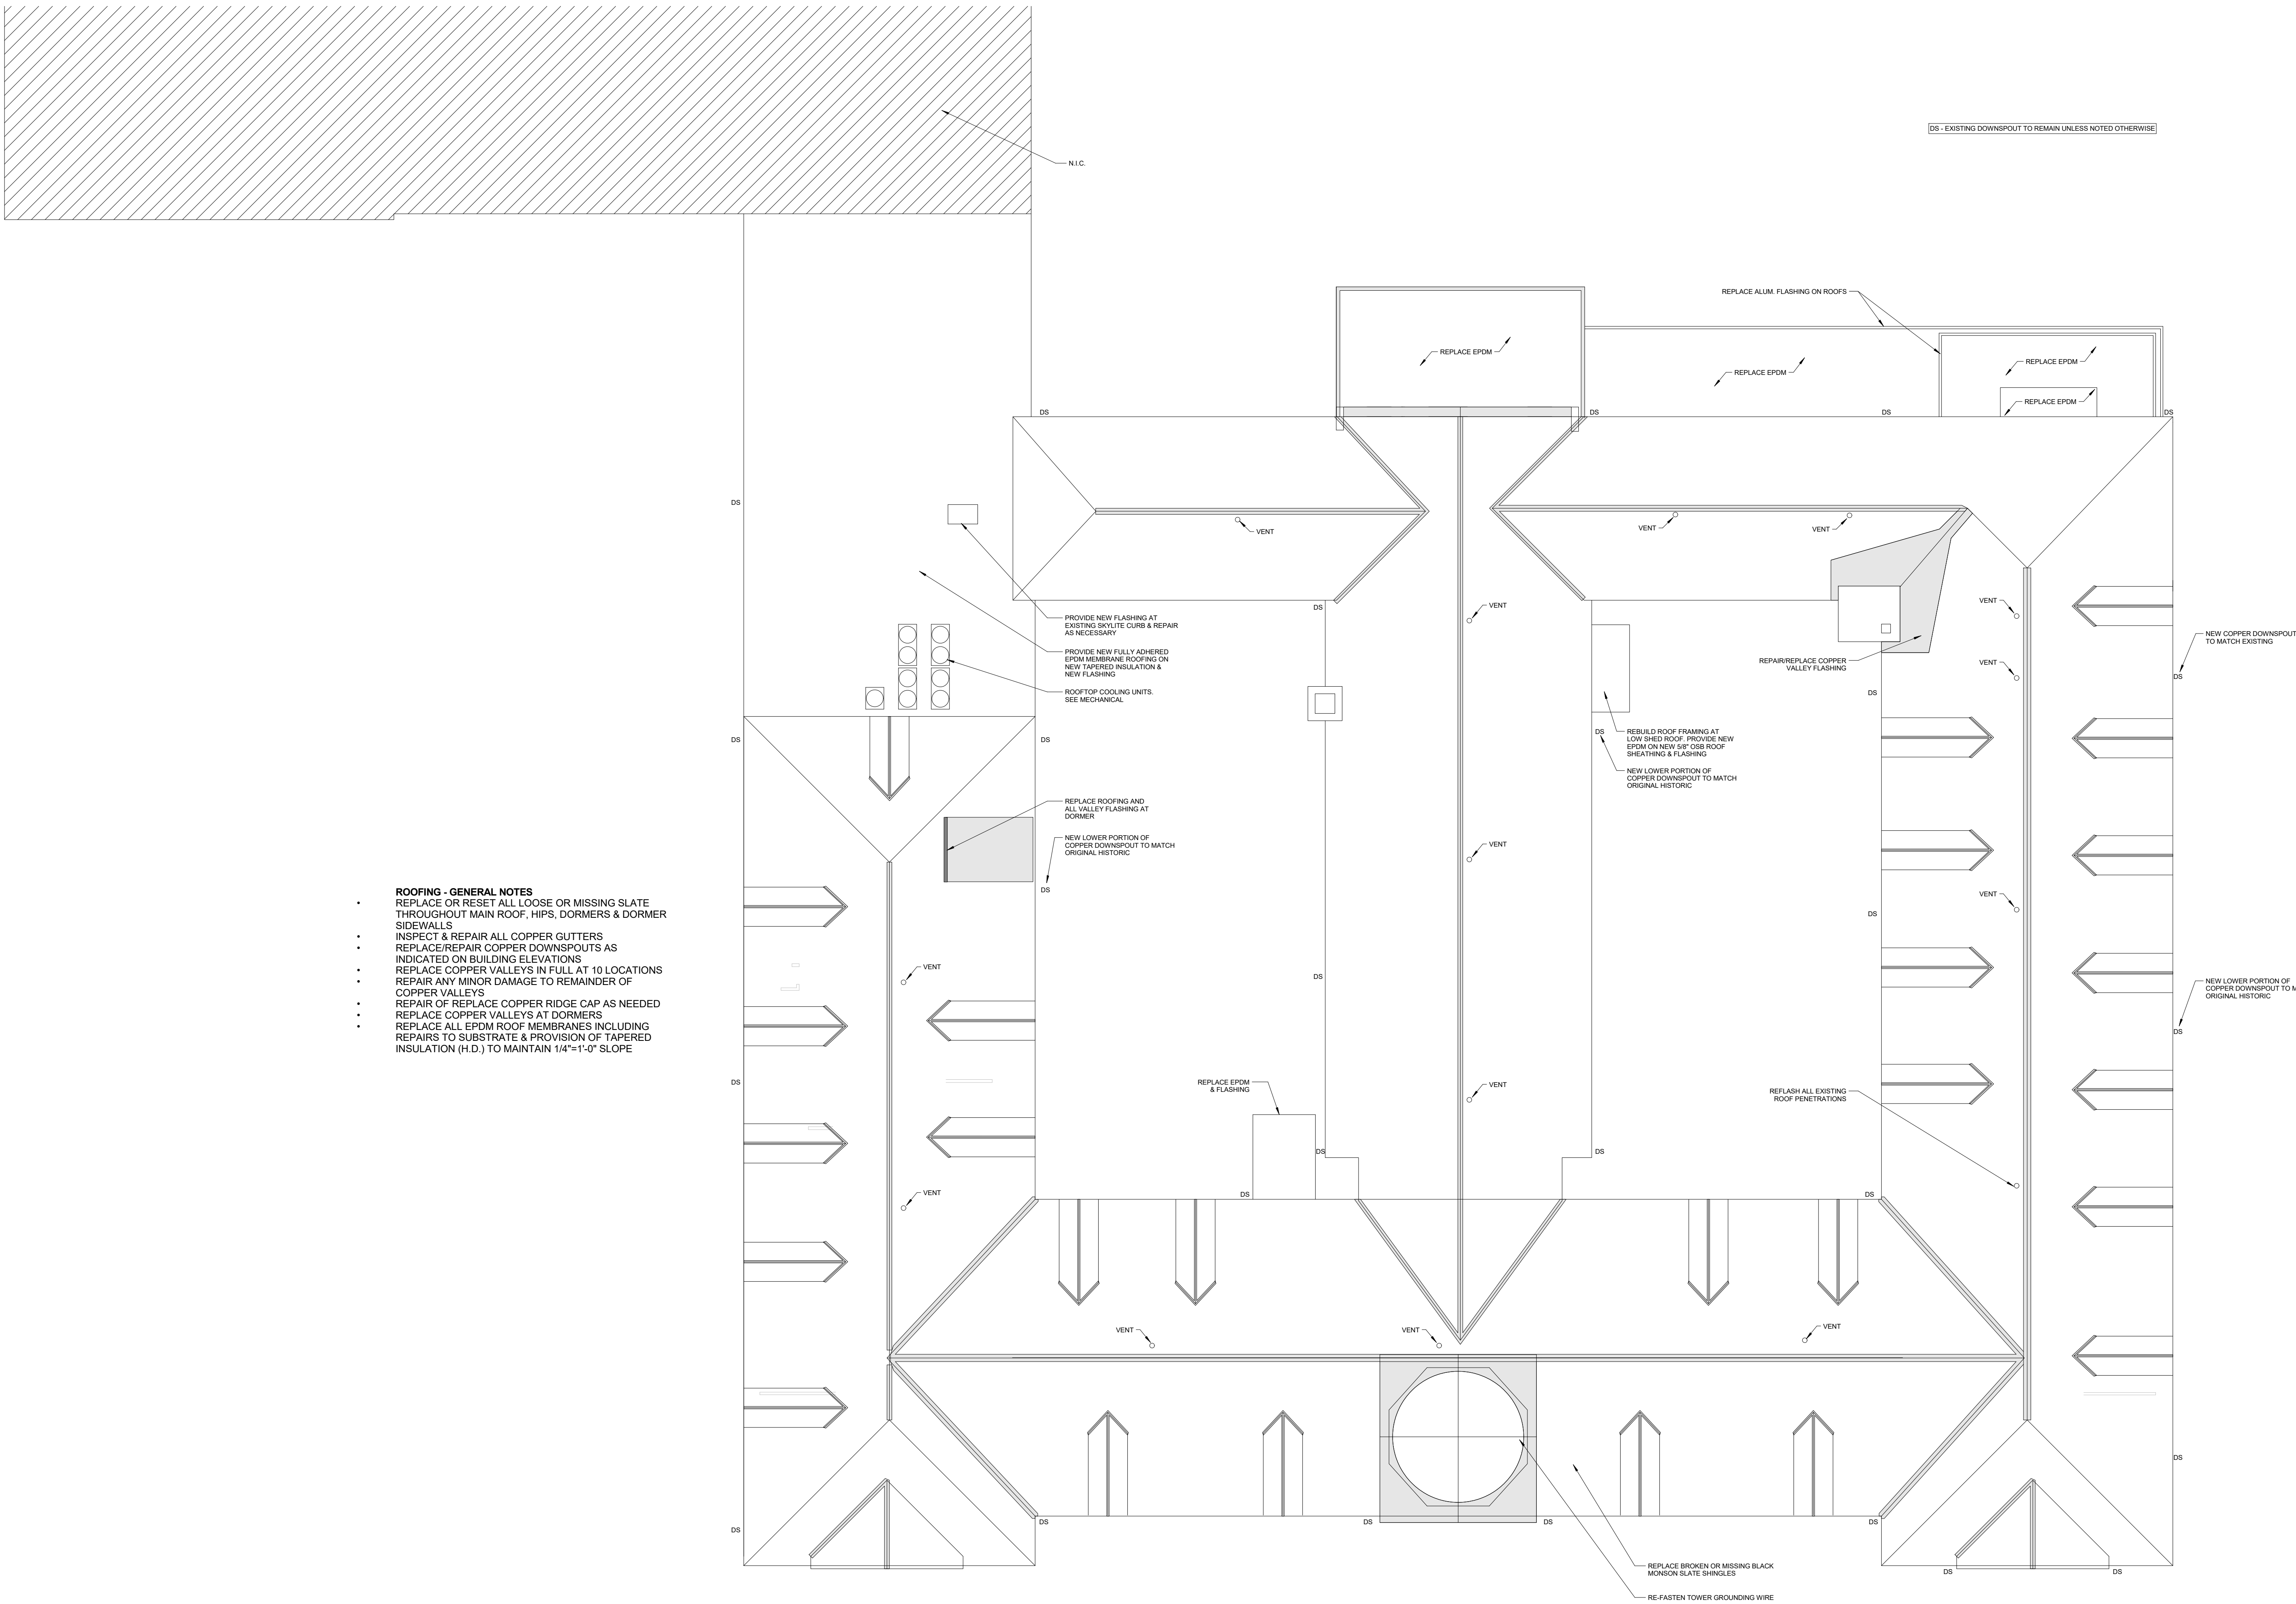

- ROOFING - GENERAL NOTES**
- REPLACE OR RESET ALL LOOSE OR MISSING SLATE THROUGHOUT MAIN ROOF, HIPPS, DORMERS & DORMER SIDEWALLS
  - INSPECT & REPAIR ALL COPPER GUTTERS
  - REPLACE/REPAIR COPPER DOWNSPOUTS AS INDICATED ON BUILDING ELEVATIONS
  - REPLACE COPPER VALLEYS IN FULL AT 10 LOCATIONS
  - REPAIR ANY MINOR DAMAGE TO REMAINDER OF COPPER VALLEYS
  - REPAIR OR REPLACE COPPER RIDGE CAP AS NEEDED
  - REPLACE COPPER VALLEYS AT DORMERS
  - REPLACE ALL EPDM ROOF MEMBRANES INCLUDING REPAIRS TO SUBSTRATE & PROVISION OF TAPERED INSULATION (H.D.) TO MAINTAIN 1/4"=1'-0" SLOPE

**1 | ROOF PLAN**  
 3/32" = 1'-0"

