



- NOTES:
1. ALL STATUARY TO BE REMOVED SHALL BE COORDINATED WITH THE OWNER.
 2. SEE TREE PRESERVATION PLAN L-1.0 FOR TREE/VEGETATION REMOVAL
 3. SMH 19A AND SMH 18 TO REMAIN AND MODIFIED FOR NEW PIPE ALIGNMENTS. NEW BOOTS WILL BE REQUIRED.

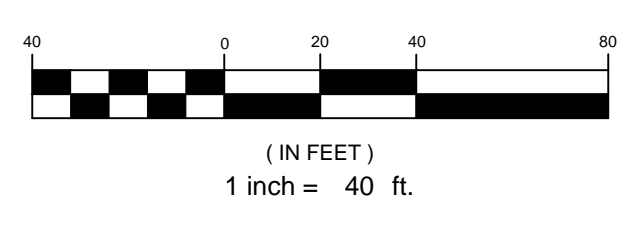

REV	DATE	DESCRIPTION
5	03.01.16	ISSUED FOR BID SET
4	02.15.16	ISSUED FOR 90% MSHA SUBMISSION
3	11.20.15	ISSUED FOR 50% MSHA SUBMISSION
2	07.28.15	REISSUED FOR SITE PLAN REVIEW
1	06.24.15	ISSUED FOR SITE PLAN REVIEW

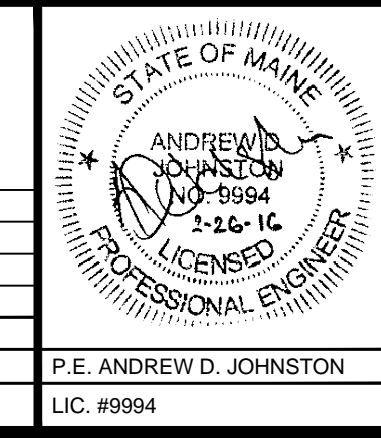

PROJECT: MOTHERHOUSE SENIOR HOUSING
 SHEET TITLE: DEMO PLAN
 CLIENT: MOTHERHOUSE ASSOCIATES LP

FST 100 YEARS
FAY, SPOFFORD & THORNDIKE
 ENGINEERS • PLANNERS • SCIENTISTS
 778 MAIN ST., SUITE 8, SOUTH PORTLAND, ME 04106

DRAWN: DED	DATE: JANUARY 2016
DESIGNED: ADJ	SCALE: 1" = 40'
CHECKED: ADJ	JOB NO. SP-M162
FILE NAME: SP-M162 UTILITY	
SHEET: C2.0	