
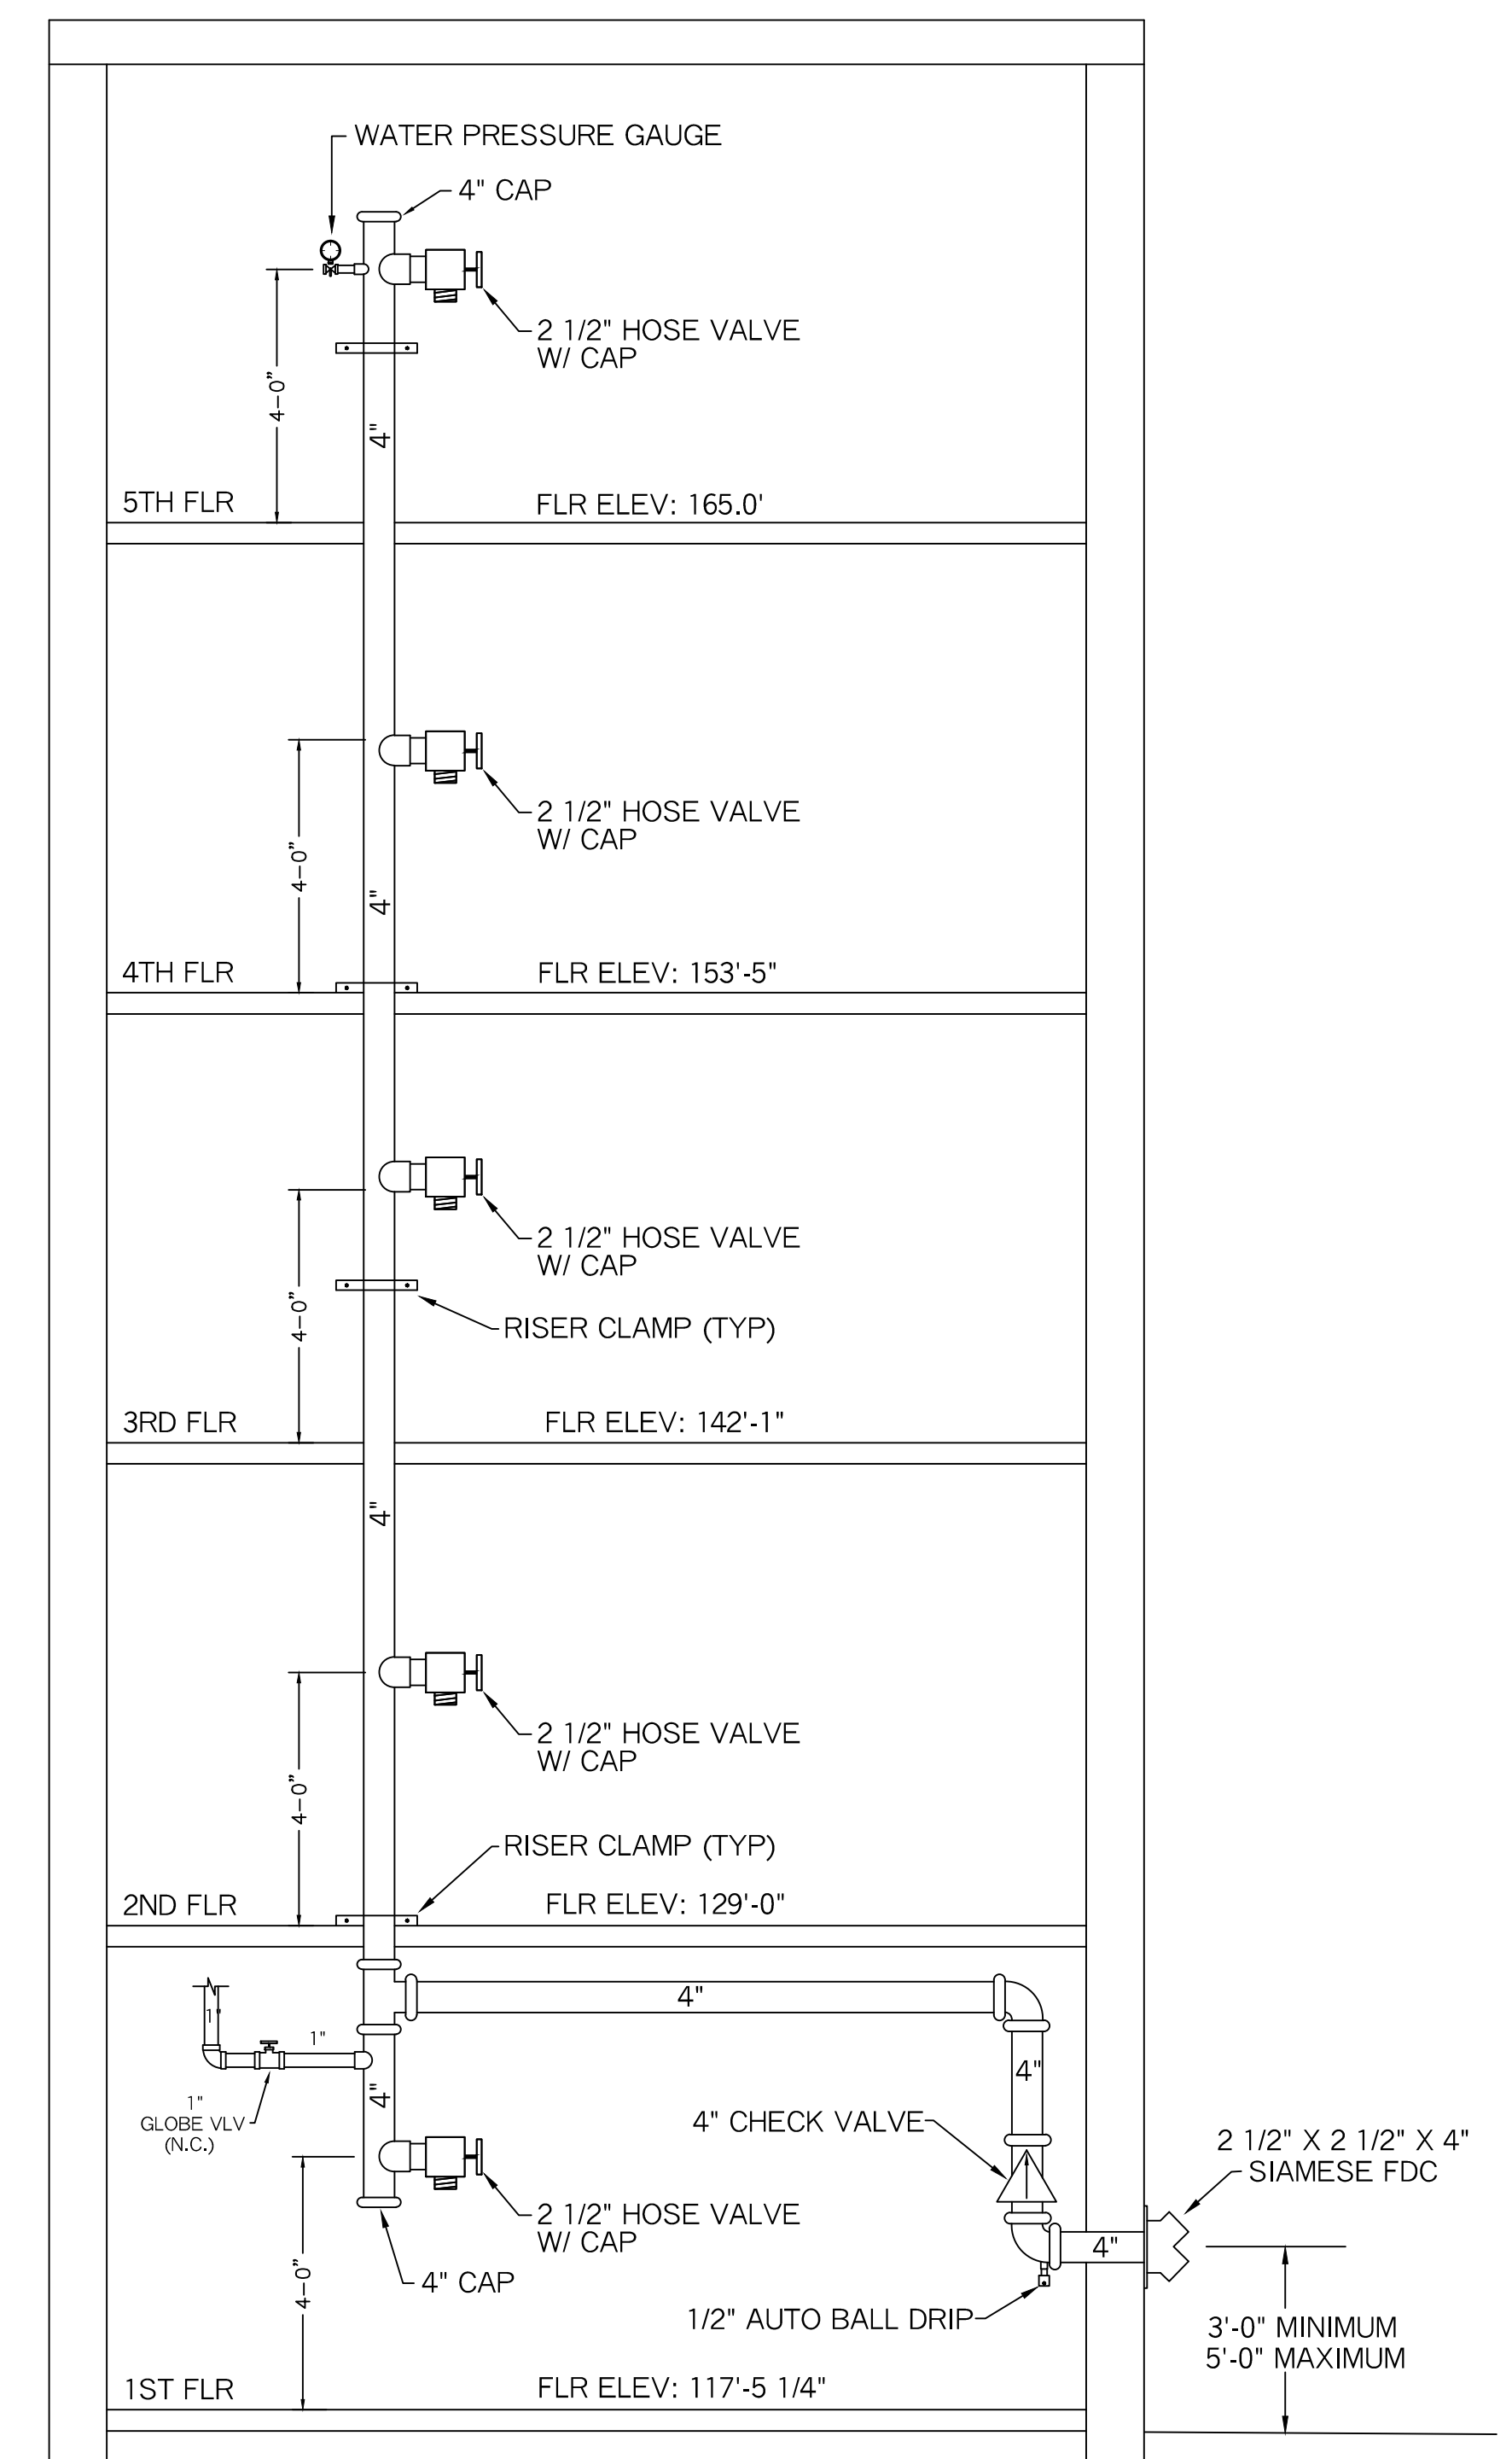


**THIRD FLOOR PLAN**  
 SCALE: 1/8" = 1'-0"  
 FLR ELEV: 142'-1"  
 TOTAL FLR AREA= 20,752 SF

**SPRINKLER HEAD INFORMATION, FOR THIS FLOOR ONLY**

QTY	SIZE	ORIFICE	K-FACTOR	DESCRIPTION	MODEL	TEMP	ESCUTCHEON	SYMBOL
106	1/2"	7/16"	4.9	VIKING WHITE RESIDENTIAL PENDENT	VK468	155°	CONCEALED	☉
92	1/2"	7/16"	4.0	VIKING WHITE RESIDENTIAL HOR. SIDEWALL	VK486	155°	RECESSED	◐

TOTAL HD'S= 198

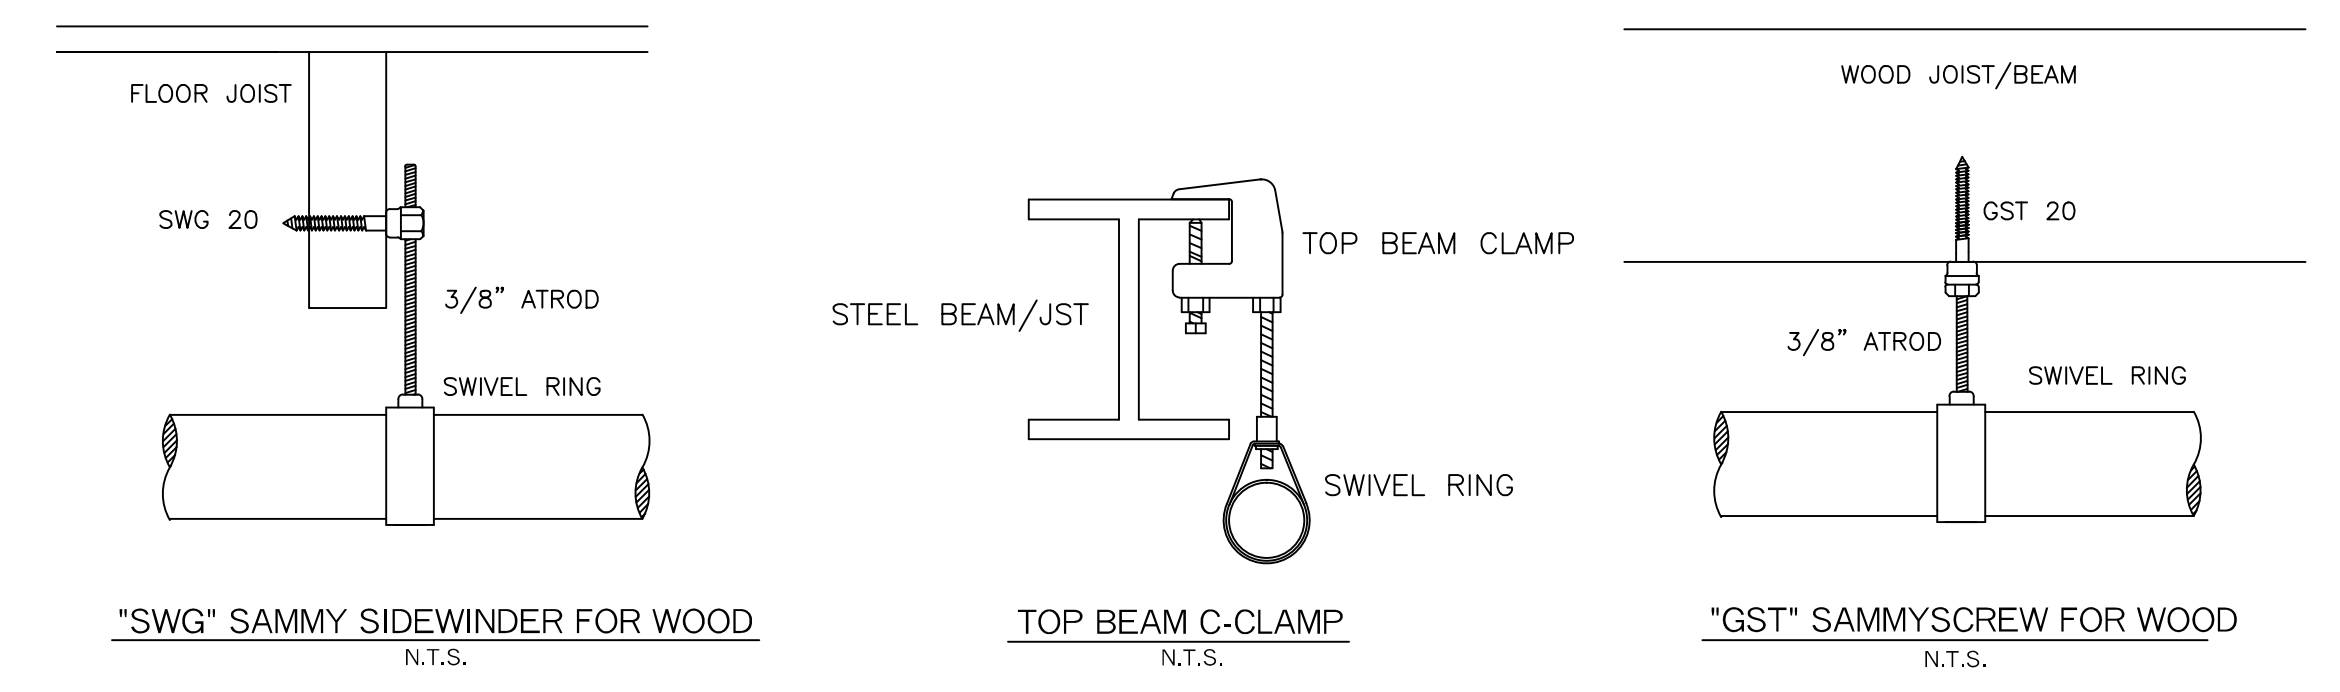

NOTES:  
 - INDIVIDUAL STANDPIPES SUPPLYING HOSE VALVES DESIGNED TO NFPA 14, CLASS I MANUAL WET STANDPIPE SYSTEMS, SHALL BE LOCATED IN STAIRWELLS "A", "B", "D" AND "E". SEE FLOOR PLANS FOR LOCATIONS. EACH STAIRWELL WILL HAVE IT'S OWN 2 1/2" X 2 1/2" X 4" SIAMESE FIRE DEPT CONNECTION.  
 - HOSE VALVES ARE FOR FIRE DEPARTMENT OR TRAINED PERSONNEL ONLY.

**HOSE VALVE STANDPIPE DETAIL (TYP)**  
 NOT TO SCALE

PROJECT NAME: <b>MOTHERHOUSE SENIOR HOUSING</b> 605 STEVENS AVE PORTLAND, ME. 04103	FIRE SPRINKLER PLANS AND DETAILS REQUIRED APPROVALS: STATE FIRE MARSHALS OFFICE LOCAL FIRE DEPARTMENT OWNER	RESIDENTIAL FIRE PROTECTION, LLC DATE: 7-27-2017
CONTRACT WITH: <b>PORTLAND BUILDERS, INC</b> 70 CENTER STREET, SUITE 304 PORTLAND, ME. 04101 PH: (207) 879-0118	DRAWN BY: TPP NICET III CERTIFICATION # 100854	SCALE: 1/8" = 1'-0"
<b>RESIDENTIAL FIRE PROTECTION</b> 64 DAGGETT HILL ROAD, GREENE, MAINE 04236 PH: (207) 946-3473 FAX: (207) 946-3474	CHECKED BY: SJC NICET III (00864) CERTIFICATION # 78065	CONTRACT NO. C17011
	CONTRACTOR LICENSE #511	DRAWING NO. 3 OF 5
	CONTRACTOR RMS #80	