





Stevens Avenue

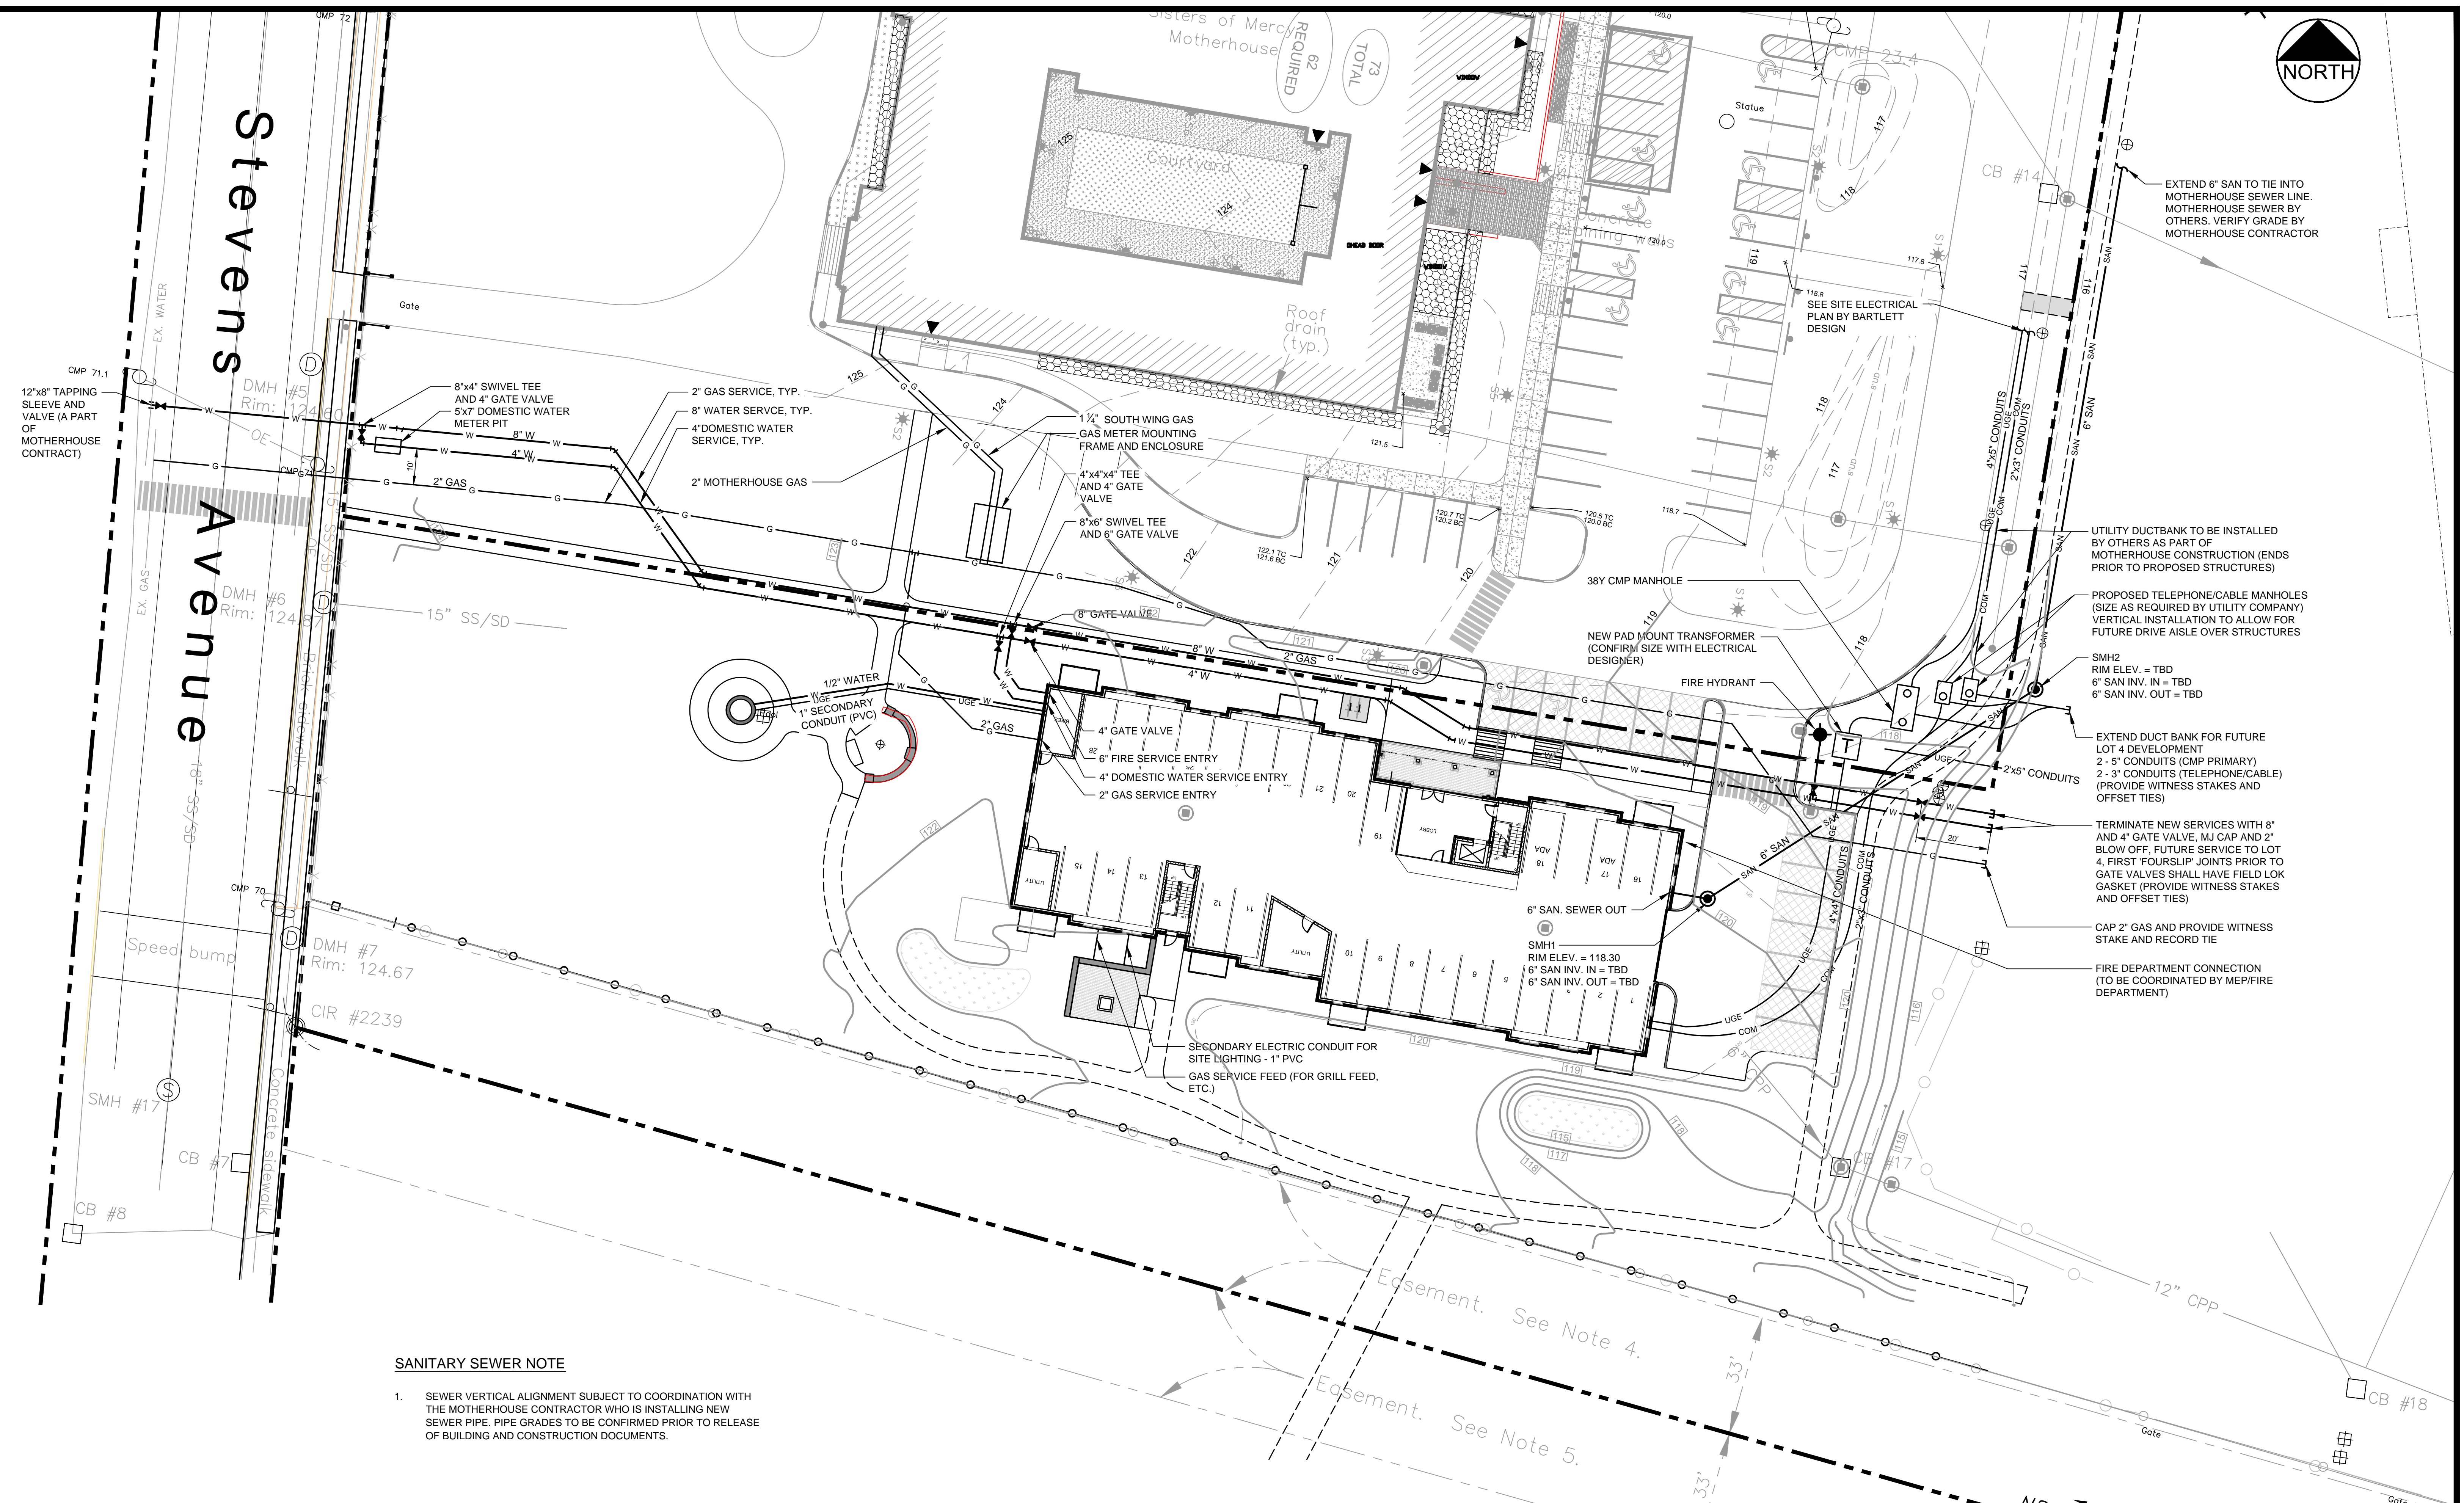

SANITARY SEWER NOTE

- SEWER VERTICAL ALIGNMENT SUBJECT TO COORDINATION WITH THE MOTHERHOUSE CONTRACTOR WHO IS INSTALLING NEW SEWER PIPE. PIPE GRADES TO BE CONFIRMED PRIOR TO RELEASE OF BUILDING AND CONSTRUCTION DOCUMENTS.

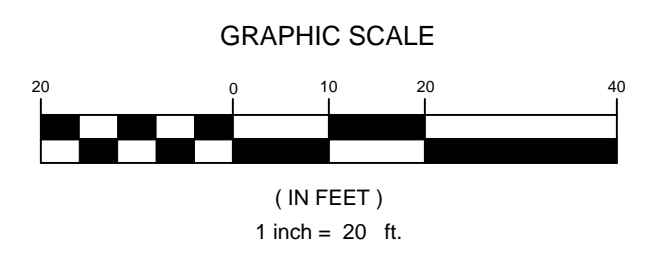

PRELIMINARY - NOT FOR CONSTRUCTION

		PROJECT: SEA COAST AT BAXTER WOODS BUILDING - 1 583 STEVENS AVENUE SHEET TITLE: UTILITY PLAN	STANTEC CONSULTING SERVICES INC. 482 PAYNE ROAD, SCARBOROUGH, MAINE 04074 WWW.STANTEC.COM
1 08.16.2017 CITY OF PORTLAND - LEVEL III SITE PLAN SUBMISSION REV DATE DESCRIPTION	P.E. STEPHEN BUSHEY LIC. # 7429	CLIENT: SEA COAST AT BAXTER WOODS, ASSOC., LLC DRAWN: PBF DESIGNED: SRB CHECKED: SRB FILE NAME: 50145_utility SHEET: C-5.0	DATE: AUG 2017 SCALE: 1" = 20' JOB NO. 195350145