

FOUNDATION / FIRST FLOOR PLAN NOTES:


- TOP OF SLAB = 60'-0" UNLESS SHOWN AS
- TOP OF EXTERIOR WALL = TOP OF SLAB TYPICAL UNLESS SHOWN AS AT DOORS SHOWN SHAD.
- SLAB-ON-GRADE CONSTRUCTION IS 4" THICK (UNLESS NOTED OTHERWISE). 4000 PSI CONCRETE WITH #8@20" EACH WAY. SEE SECTIONS AND TYPICAL DETAILS FOR REINFORCEMENT AT SLAB EDGES.
- PROVIDE 1" DEEP SAWCUT CONTROL JOINTS AT ALL INTERSECTIONS OF WALLS AND DIAGONALLY OFF ALL INSIDE SLAB CORNERS WITHIN 12 HOURS OF PLACING SLAB.
- [ELEV.] INDICATES TOP OF FOOTING ELEVATION. COORDINATE REQUIRED TOP OF EXCAVATION AND SCHEDULE AND SECTIONS.
- FOUNDATION WALL PENETRATIONS MUST SHOW COORD. W/ OTHER TRADES AND PROVIDE SLEEVES AND/OR CORES THROUGH WALLS AS REQUIRED.
- SEE S-300 AND S-301 FOR ALL TYPICAL CONCRETE DETAILS.

PIER SCHEDULE			
MARK	TOP ELEV.	SIZE	REFERENCE
(P4)	59'-0"	24" SQ.	SEE MTS/S-301 FOR PLAN DETAIL AND FOOTING SCHEDULE FOR SECTION
(P8)	58'-6"	60"x24"	SEE A12/S-301 FOR PLAN DETAIL AND FOOTING SCHEDULE FOR SECTION

FOOTING SCHEDULE		
MARK	SIZE (UNLESS NOTED OTHERWISE)	REINFORCING
F4	4'-0" SQ. x 1'-0"	(#) 4# B.B.E.W.
F5	5'-0" SQ. x 1'-0"	(#) 4# B.B.E.W.
F6	6'-0" SQ. x 1'-0"	(#) 4# B.B.E.W.
F7	7'-0" SQ. x 1'-0"	(#) 4# B.B.E.W.
F8	8'-0" SQ. x 1'-0"	(#) 4# B.B.E.W.
F9	9'-0" SQ. x 1'-0"	(#) 4# B.B.E.W.
F10	10'-0" SQ. x 1'-0"	(#) 4# B.B.E.W.
F11	11'-0" SQ. x 1'-0"	(#) 4# B.B.E.W.

NOTES:

- UNDER SIDE OF COLUMN BASE ELEVATIONS 0'-1" ABOVE TOP OF FOOTING OR PIER STEEL FAB. TO COORDINATE PLAN AND SCHEDULE.
- SEE TYPICAL CONCRETE DETAILS FOR REINFORCEMENT AND SCHEDULE. PROVIDE VERTICAL REINFORCEMENT AND SCHEDULE FOR ALL TYPICAL SPACING OF TIES AND DOWELS TO FOOTINGS.

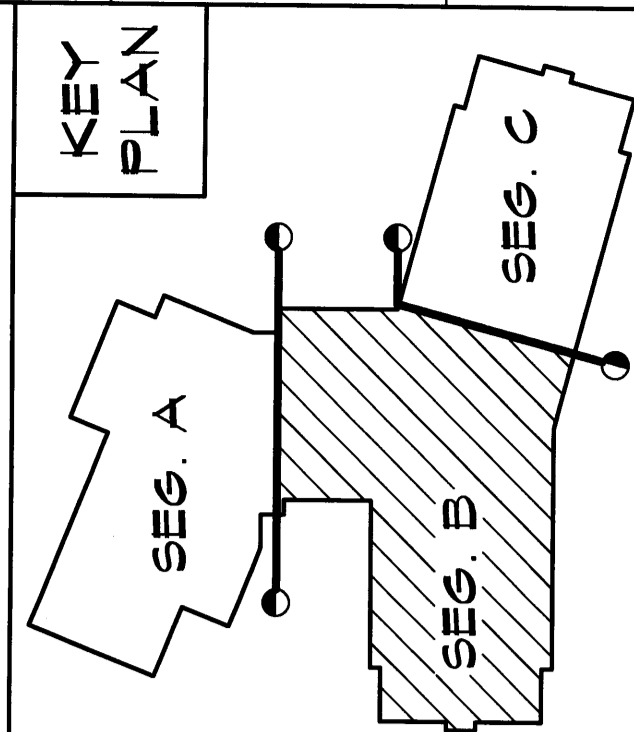

REV.	DESCRIPTION	DATE
0		3/30/09

PERMIT APPLICATION
SUBMISSION 3-18-09
 CURRENT ISSUE STATUS:



WBRC
 ARCHITECTS + ENGINEERS
 100 WATER STREET, SUITE 200
 PORTLAND, ME 04101
 PROJECT NORTH
 OCEAN AVENUE ELEMENTARY SCHOOL
 PORTLAND, ME

FOUNDATION & FIRST FLOOR
 SLAB PLAN - SEGMENT B

SHEET TITLE: FOUNDATION & FIRST FLOOR SLAB PLAN - SEGMENT B

PROJECT NO.: 331610-SS-101-B

SCALE: AS NOTED

DATE: 3/18/09

PROJECT MANAGER: ADJ/BAJ

CHECKED BY: JPP

1/8" = 1'-0"

A1 **SEGMENT B: FOUNDATION & FIRST FLOOR SLAB PLAN**