


**GENERAL PLAN NOTES**

1. ALL INTERIOR PARTITION TYPES ARE AS SHOWN UNLESS OTHERWISE NOTED. SEE SHEET AE01 FOR PARTITION TYPES FOR INTERIOR CMU LOAD BEARING WALLS UNLESS OTHERWISE NOTED.
2. REFER TO ALL DRAWINGS INCLUDING ARCHITECTURAL, CIVIL, STRUCTURAL, MECHANICAL, ELECTRICAL AND PLUMBING DRAWINGS FOR ADDITIONAL GENERAL NOTES, ABBREVIATIONS AND SYMBOLS.
3. ALL DRAWINGS ARE OF EQUAL IMPORTANCE IN THIS SET. CONTRACTORS SHALL REVIEW ALL DRAWINGS BEFORE THE INSTALLATION OF THEIR WORK. SHOULD THERE BE DISCREPANCY WITHIN AND BETWEEN THE DRAWINGS, THE CONTRACTOR SHALL NOTIFY ARCHITECT FOR CLARIFICATION PRIOR TO INSTALLATION OF SAID WORK. ANY WORK NOT SHOWN ON THESE DRAWINGS SHALL BE CORRECTED BY CONTRACTOR AT ITS EXPENSE AND AT NO ADDITIONAL COST TO OWNER OR ARCHITECT.
4. DO NOT SCALE DRAWINGS. THE DRAWINGS ARE NOT TO BE USED FOR CONSTRUCTION UNLESS THE CONTRACTOR SHALL VERIFY ALL DIMENSIONS AND CONDITIONS AT THE JOB SITE PRIOR TO THE START OF CONSTRUCTION. IF DISCREPANCIES ARE FOUND, NOTIFY ARCHITECT IMMEDIATELY. ALL DIMENSIONS ARE GIVEN TO FACE OF STUD. FACE OF MASONRY OR FACE OF CONCRETE. ALL DIMENSIONS SHALL BE TO UNLESS OTHERWISE NOTED. NOMINAL. SEE WALL SECTIONS AND PARTITION TYPES FOR EXACT CONSTRUCTION.
5. LOCATE DOOR FRAMES IN MASONRY CONSTRUCTION ON THE SIDE OF THE WALL TOWARD THE ROOM. WHICH THE DOOR SWINGS INTO UNLESS OTHERWISE NOTED.
6. PROVIDE BULLNOSE OUTSIDE VERTICAL CMU CORNERS AT CONDITIONS WITH EXPOSED MASONRY UNLESS OTHERWISE NOTED.
7. SEE SHEET G000 AND G001 FOR REFERENCE PLAN AND DIMENSIONS. ALL PARTITIONS SHALL BE CONSTRUCTED THROUGH FIRE RATED CONSTRUCTION SHALL BE CONSTRUCTED THROUGH FIRE RATED CONSTRUCTION. EQUIVALENT TO THE HOURLY FIRE RATING OF THE CONSTRUCTION.
8. ALL PITCHED FLOOR AREAS SHOWN WITH PITCH LINES SHALL SLOPE AT 1/4" PER FOOT UNLESS OTHERWISE NOTED. PROVIDE A SUB DEPRESSION AT ALL FLOOR DRAIN WHERE PITCH LINES ARE NOT SHOWN ON PLANS.
9. DETAILS NOT SHOWN ARE SIMILAR IN CHARACTER TO DETAILS SHOWN ON THESE DRAWINGS. CONSULT ARCHITECT BEFORE PROCEEDING WITH THE WORK.
10. FINISH FLOOR ELEVATIONS ARE TO TOP OF CONCRETE UNLESS OTHERWISE NOTED.
11. WHEN UNDIMENSIONED DOORS APPEAR IN PARTITIONS, THE DOOR WIDTH AND DOOR FRAME DETAILS DETERMINE THE LOCATION OF THE DOORS AND SPACING. SEE DETAIL IN SHEET 1A0207 FOR TYPICAL SPACING.
12. ENLARGED PLANS FOR DIMENSIONS OF STAIRS, TOILETS AND ELEVATOR SHAFTS UNLESS OTHERWISE NOTED.
13. ELEVATOR SUBCONTRACTOR SHALL ASSIST G.C. AND VERIFY OPENINGS PRIOR TO FORMING. NOTIFY ARCHITECT OF ANY MODIFICATIONS PRIOR TO FORMING.
14. CONTRACTOR SHALL PROVIDE STIFFENERS, BRACING, BACKING PLATES AND SUPPORTING BRACKETS REQUIRED TO SUPPORT ALL TOILET PARTITIONS AND TOILET ROOM ACCESSORIES. TOILET PARTITIONS AND MISCELLANEOUS EQUIPMENT WHETHER SUCH SUPPORTS ARE SHOWN OR NOT.
15. INSTALL ALL RECESSED CABINETS, PANELS, BOXES AND PARTITIONS TO MAINTAIN THE FINISHED CONSTRUCTION.
16. ALL MASONRY CONCRETE PARTS ARE TO BE 4" HIGH MINIMUM UNLESS OTHERWISE NOTED.
17. G.C. SHALL COORDINATE ALL EQUIPMENT BASE AND ELECTRICAL EQUIPMENT INSTALLATION WITH THE ELECTRICAL CONTRACTORS. INSTALL THE PANS BENEATH THE FULL PROJECTED AREA OF EQUIPMENT.
18. G.C. SHALL COORDINATE ALL MECHANICAL AND ELECTRICAL FLOOR, ROOF AND WALL SLEEVES AND ALL PENETRATIONS THROUGH ROOFING, FLASHING, FIRE PROTECTION, ELECTRICAL, STRUCTURAL AND ARCHITECTURAL DRAWINGS.
19. REFER TO MECHANICAL AND ELECTRICAL CONTRACTORS DRAWINGS AND MANUFACTURERS' LITERATURE FOR ALL MECHANICAL AND ELECTRICAL EQUIPMENT. PROVIDE ALL NECESSARY TEMPLATES, ISOLATIONS, SPRING ISOLATION, ETC. NOT SHOWN ON THE DRAWINGS.

REV.	DESCRIPTION	DATE
0		00.00.00

**PERMIT APPLICATION**  
**SUBMISSION 3-18-09**

CURRENT ISSUE STATUS:

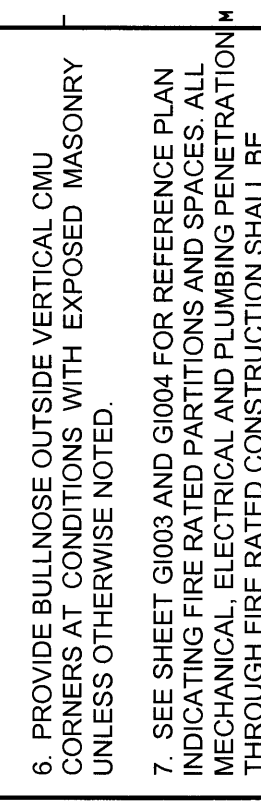

**WBRC**  
**ARCHITECTS & ENGINEERS**  
 1000 NE 10TH AVENUE  
 PORTLAND, OREGON 97232-3000  
 PHONE: 503.255.1100  
 FAX: 503.255.1101  
 WWW.WBRC-OR.COM

**OCEAN AVENUE ELEMENTARY SCHOOL**  
 PORTLAND, ME


PROJECT NORTH

SECOND FLOOR PLAN SEG. C

SHEET TITLE:	331610-AE102-C
WBRC JOB FILE:	331610
SCALE:	AS NOTED
PROJECT MANAGER:	M.E.J.
DRAWN BY:	BAD
CHECKED BY:	M.E.J.

1/8"=1'-0"

SECOND FLOOR PLAN SEG. C

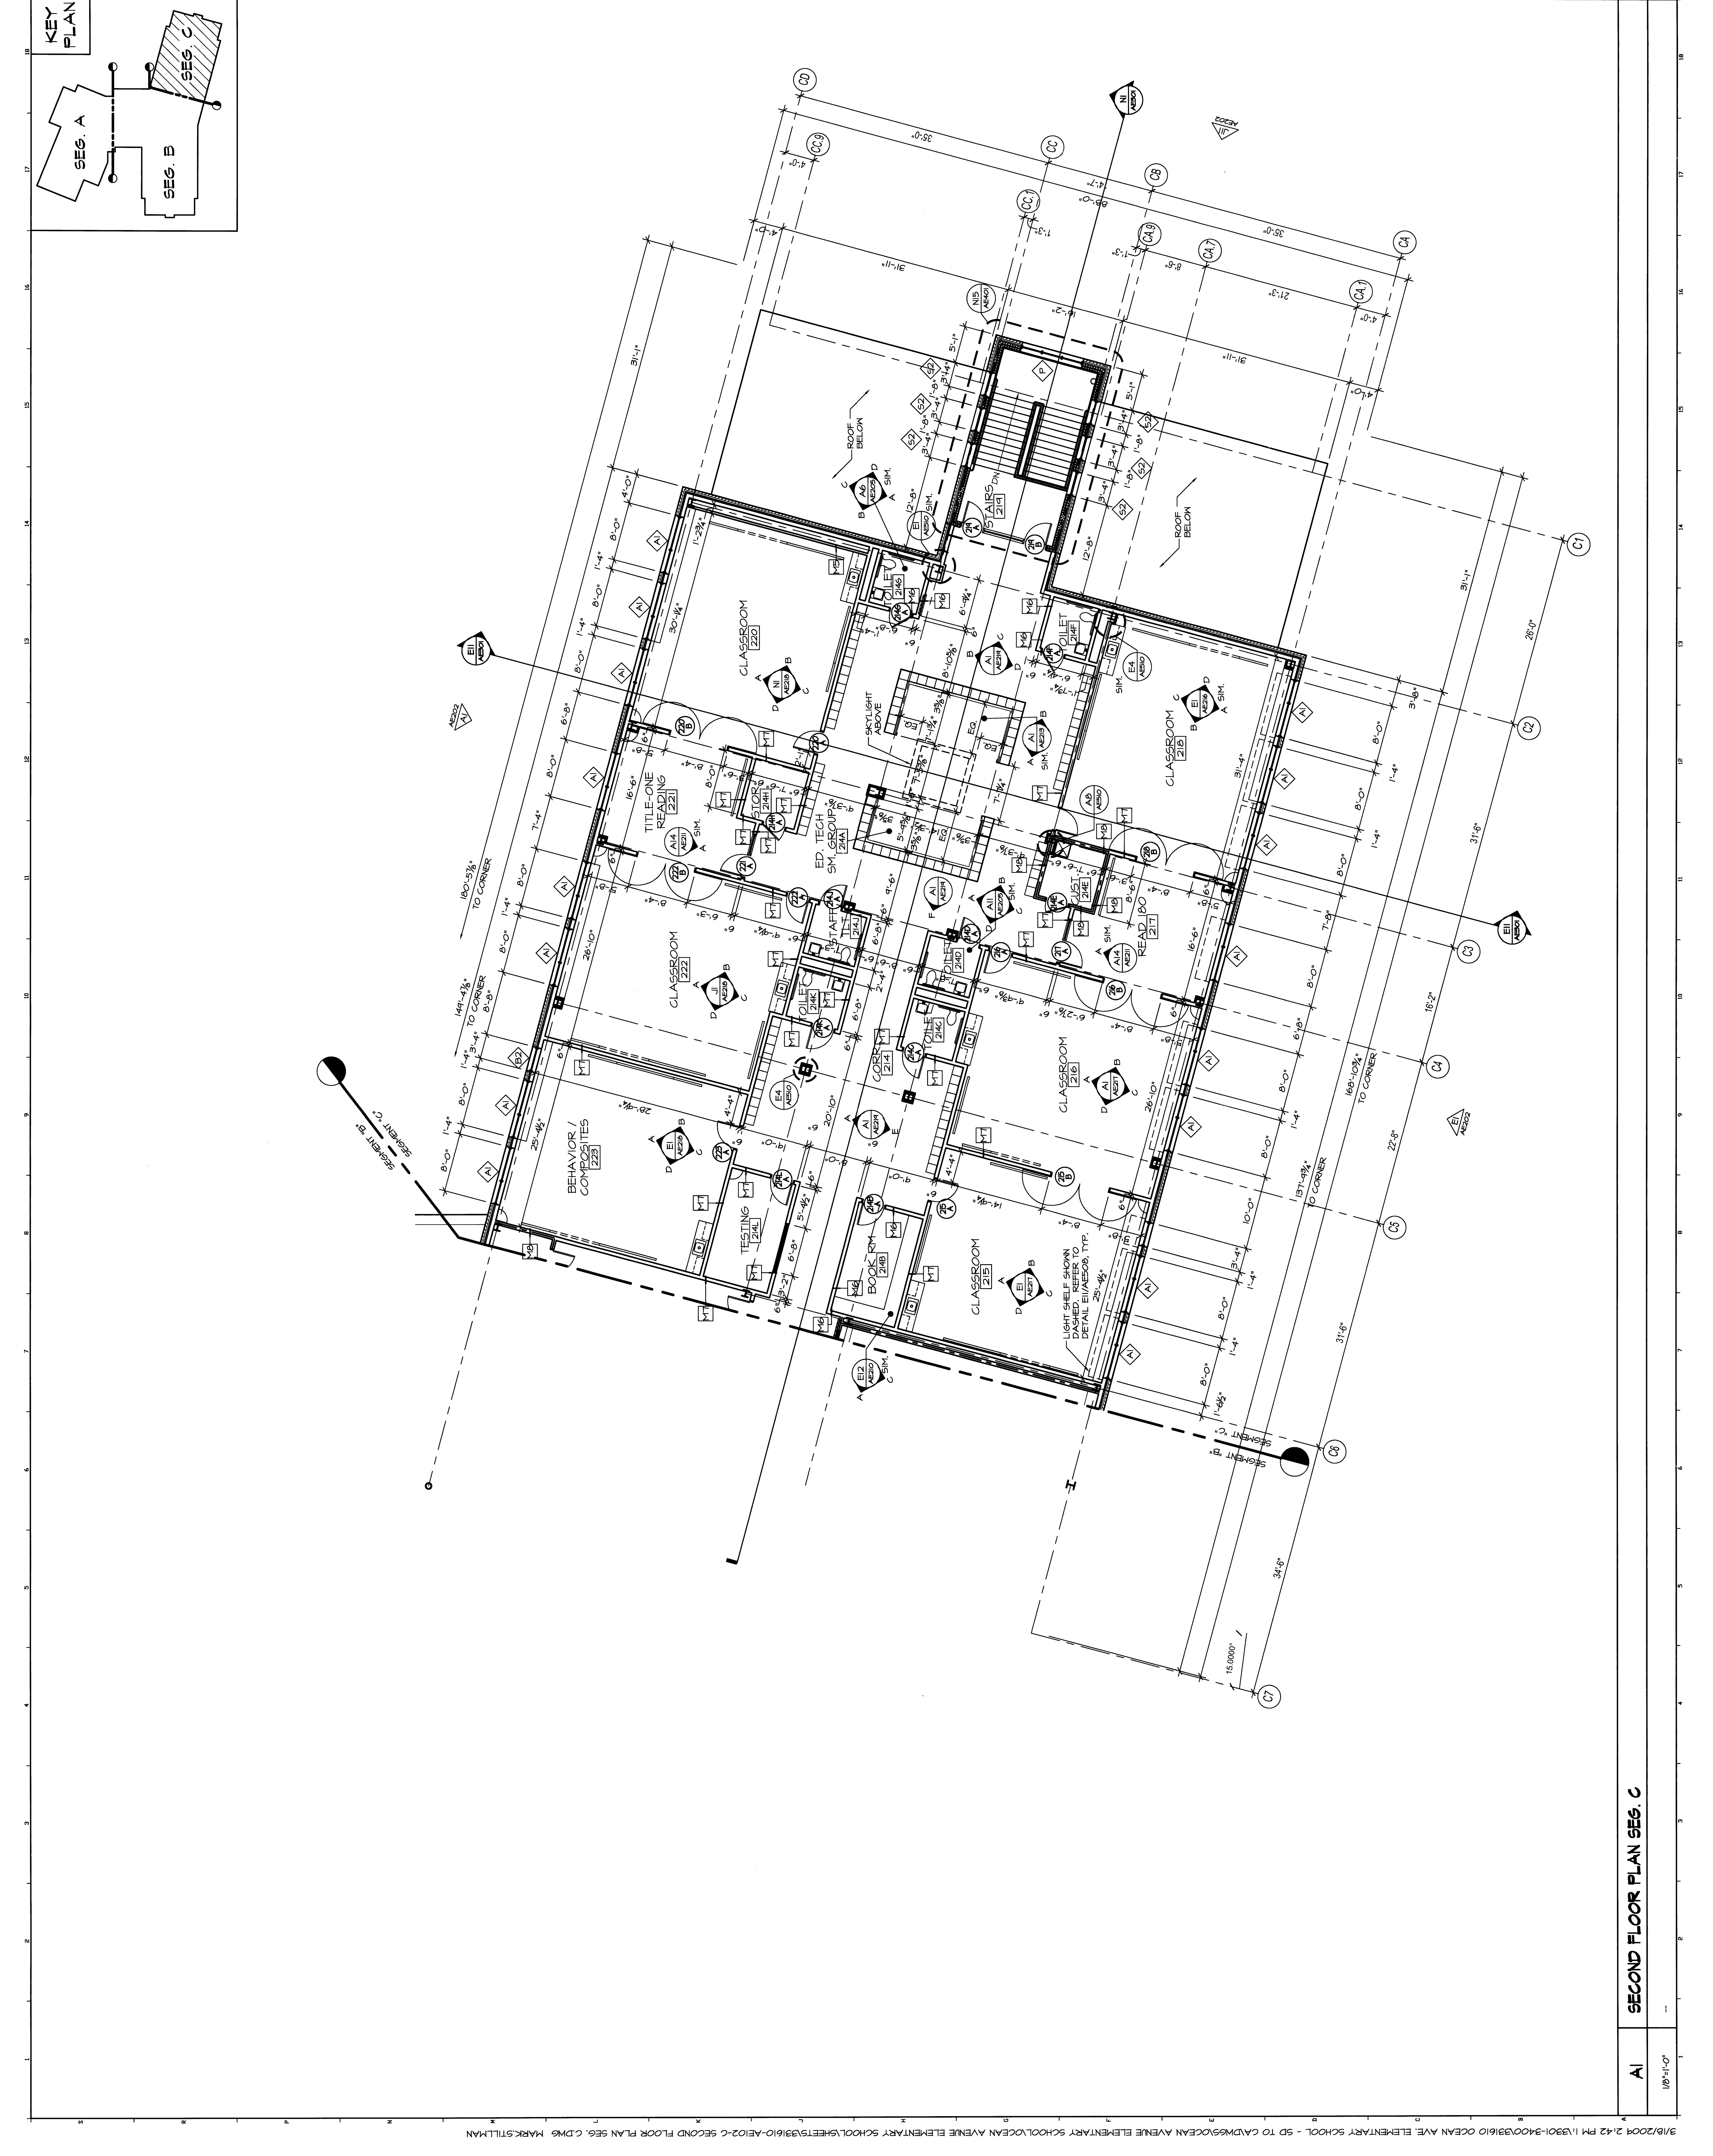

1/8"=1'-0"

AI SECOND FLOOR PLAN SEG. C