

ALPHAarchitects  
17 CHESTNUT STREET  
PORTLAND, ME 04101  
PHONE: 207.761.9500  
FAX: 207.761.9595  
design@alphaarchitects.com

**© COPYRIGHT**  
Reuse or reproduction of the contents of this document is not permitted without written permission of ALPHA ARCHITECTS








**Pam M. M. J.**  
803 Forest Ave. Unit B  
Portland, ME. 04102

JOB: 16130B

ISSUE DATE	
PRELIM	07-11-16
SFMO	-
CD's	-
REV. 1	-
REV. 2	-
PRINT	08-12-16


FLOOR PLAN  
**A1.1**

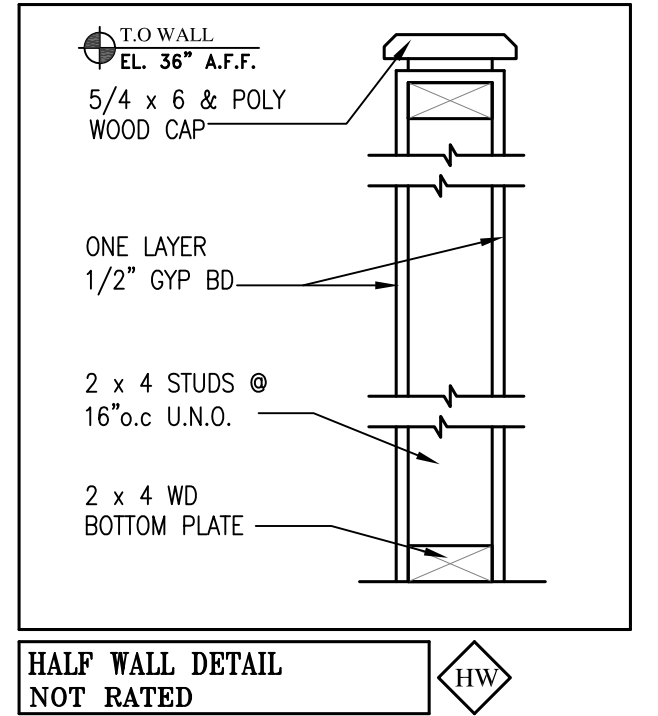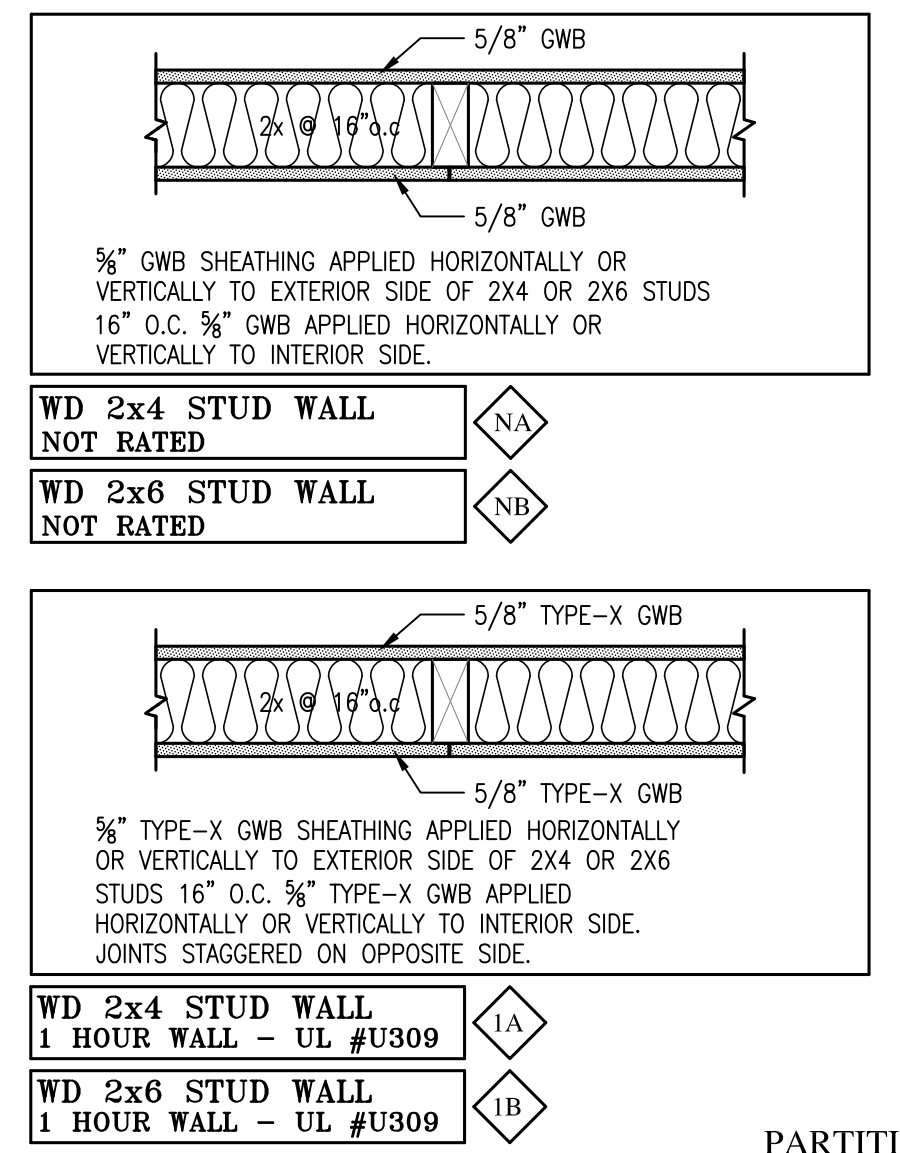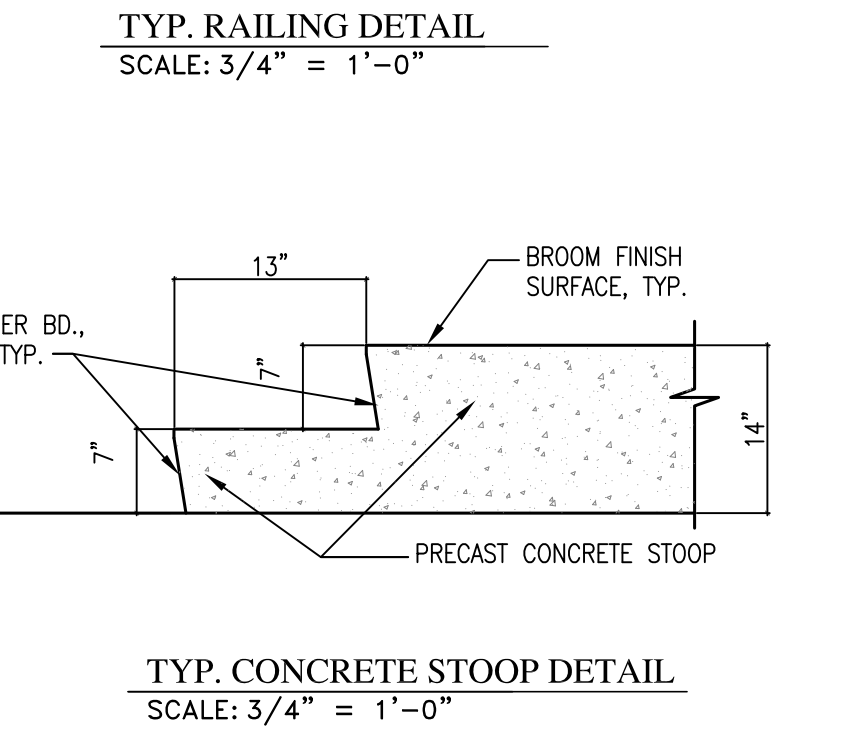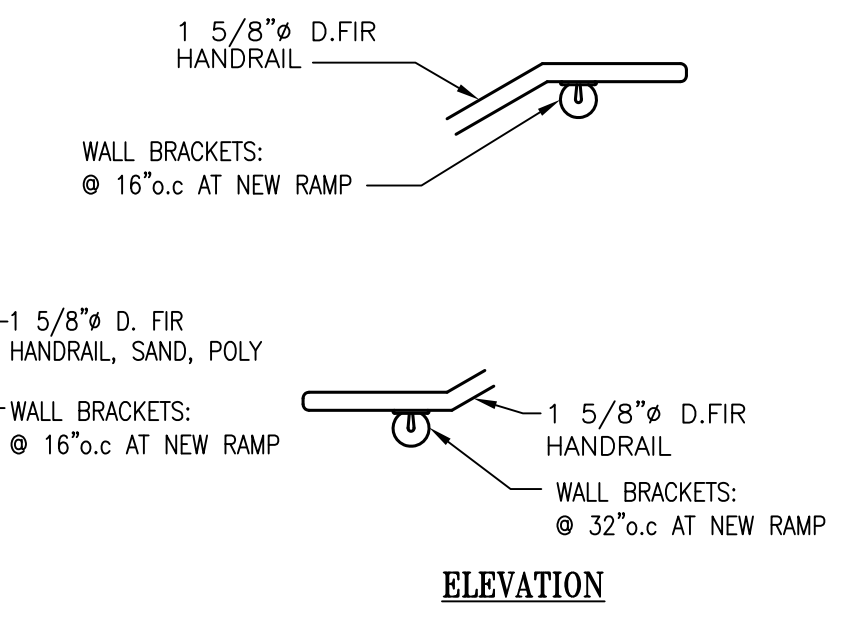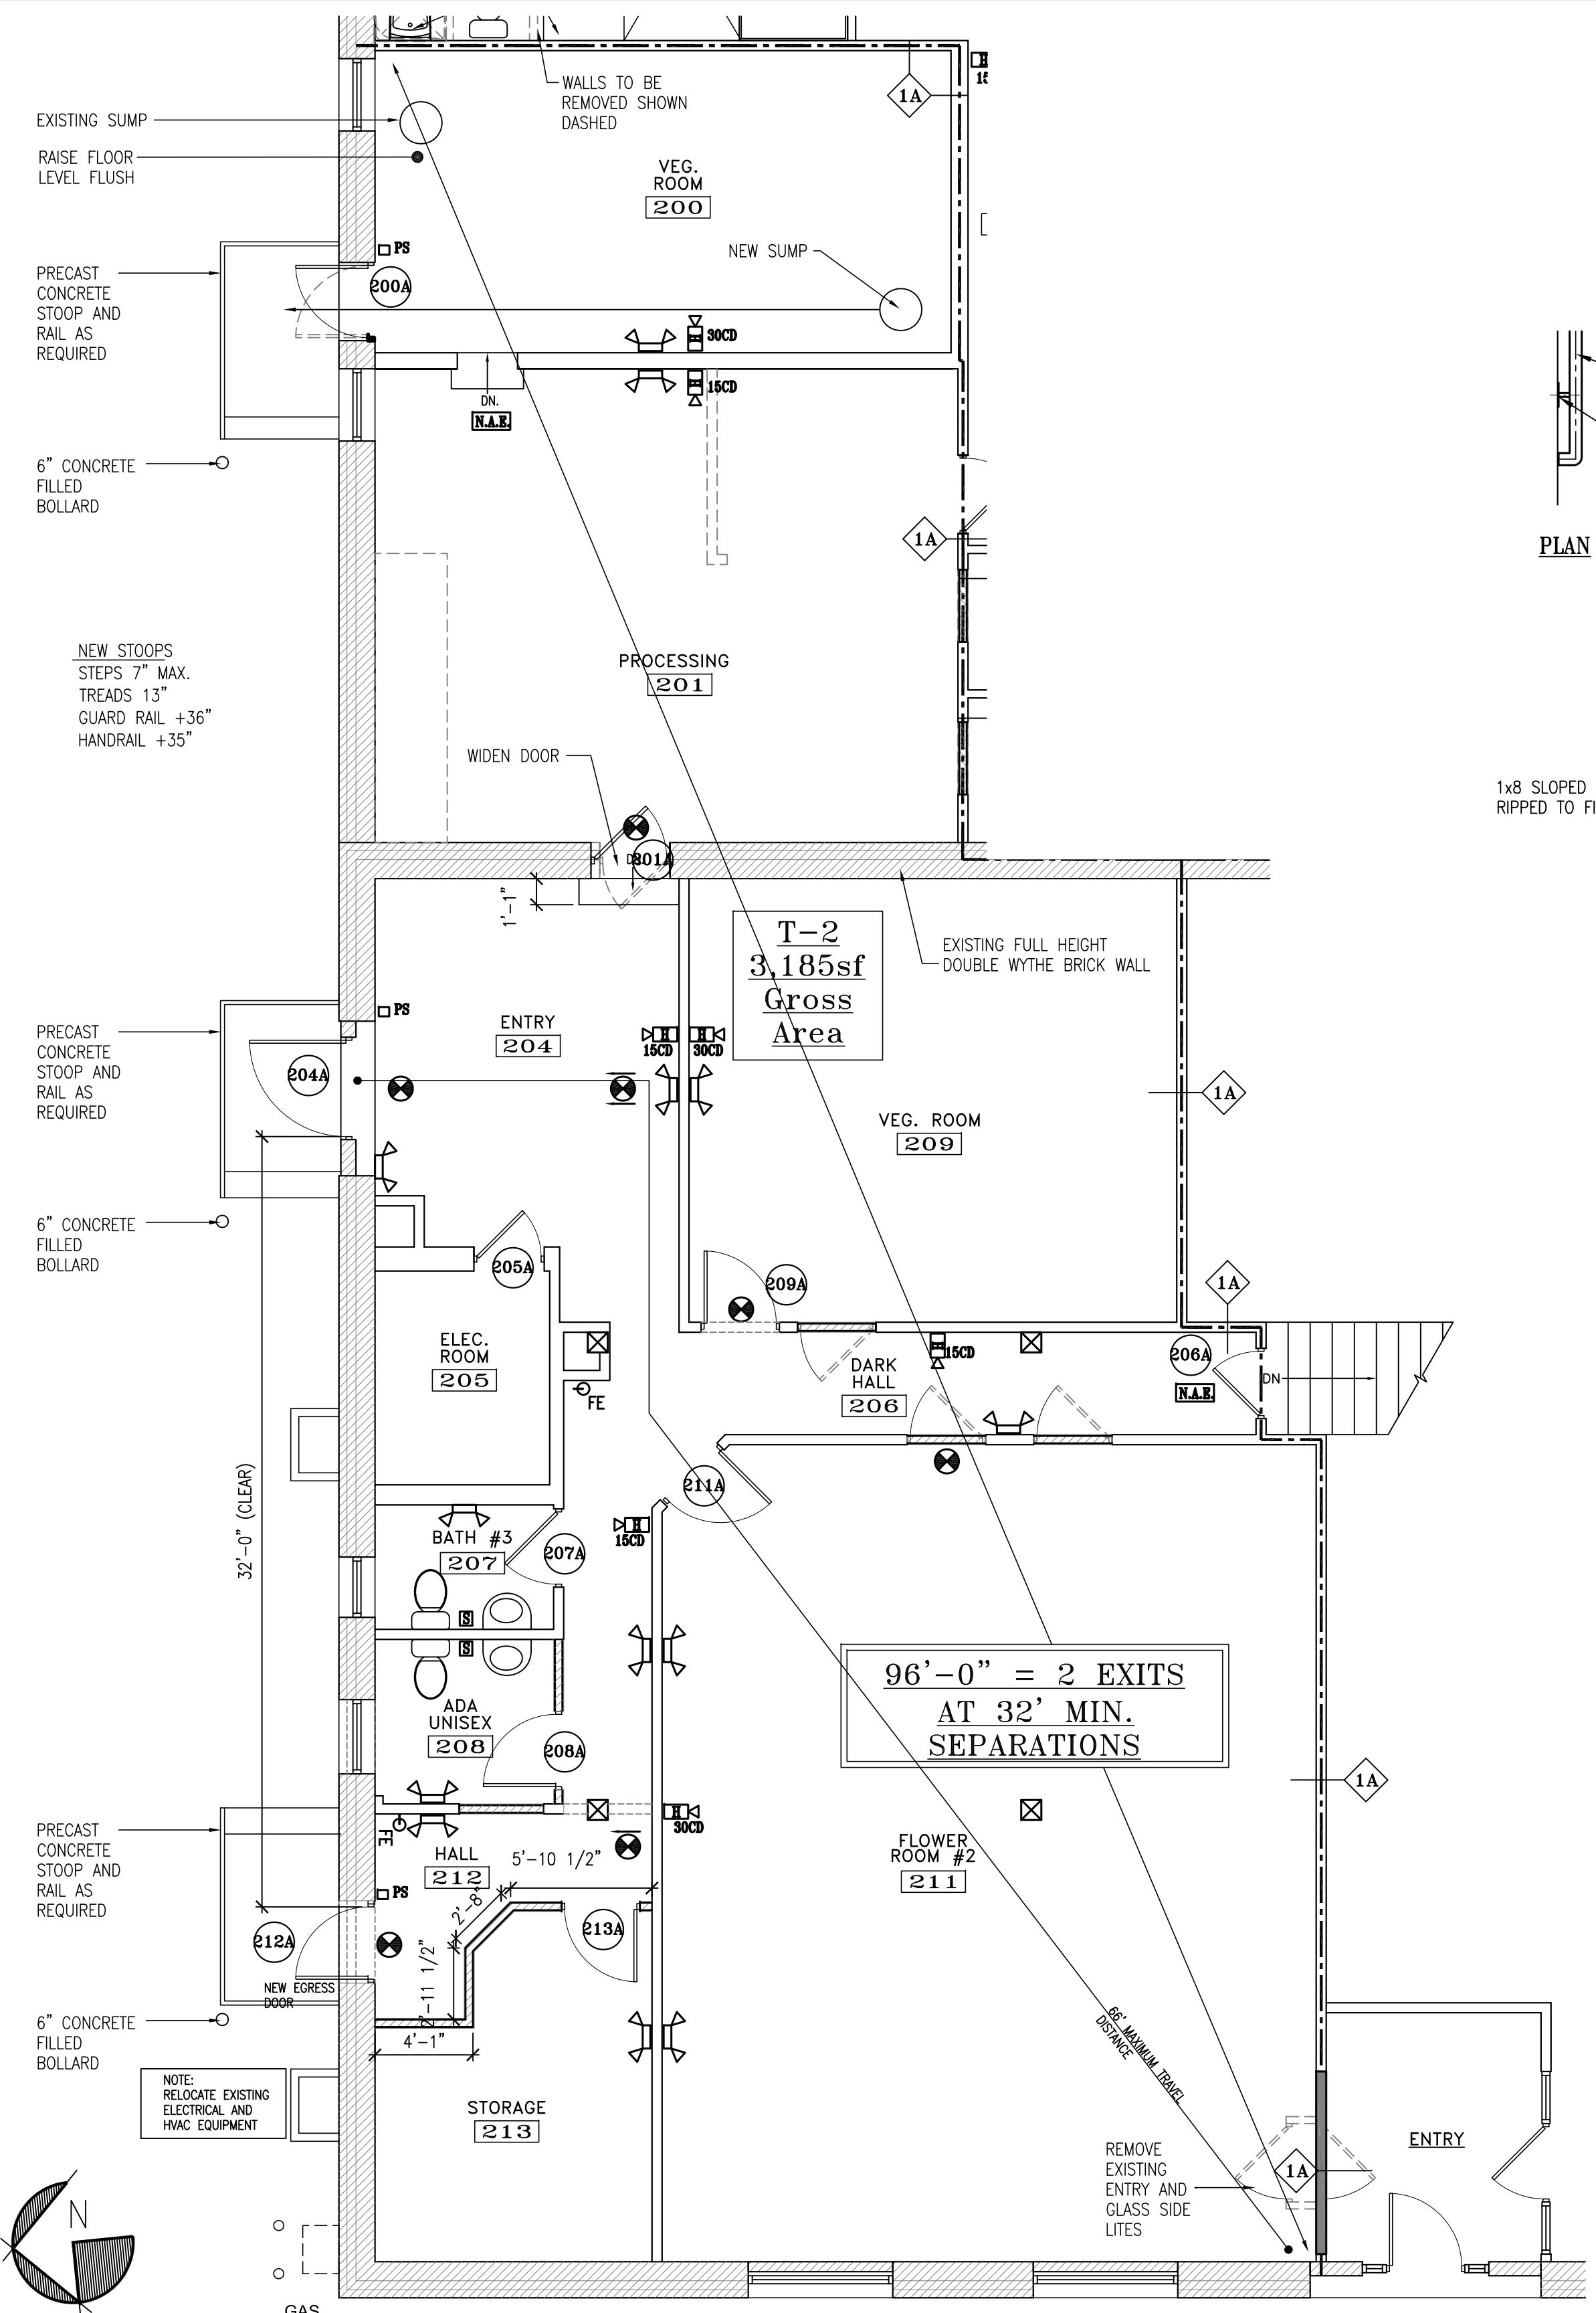

ROOM NO.	ROOM NAME	FLOOR	BASE	WALLS				CEILING		REMARKS
				NORTH	EAST	SOUTH	WEST	MATERIAL	HEIGHT	
200	VEG. ROOM	VCT	4" VINYL BASE	P-1	P-1	P-1	P-1	-	9'-1 1/2"	-
201	PROCESSING	VCT	4" VINYL BASE	P-2	P-2	P-2	P-2	-	-	-
204	ENTRY	VCT	4" VINYL BASE	P-2	P-2	P-2	P-2	GWB-X	-	WALK-OFF MAT
205	ELECTRICAL RM	SEALED CONC.	-	P-2	P-2	P-2	P-2	-	+/-8'-0"	REMOVE WOOD CEILING & REPLACE
206	DARK HALL	SEALED CONCRETE	NONE	P-2	P-2	P-2	P-2	-	-	-
207	BATH #3	VCT	4" VINYL BASE	P-2	P-2	P-2	P-2	-	-	-
208	ADA UNISEX	TILE	4" TILE	P-2	P-2	P-2	P-2	-	-	-
209	VEG. ROOM	VCT	4" VINYL BASE	P-1	P-1	P-1	P-1	-	-	-
211	VEG. ROOM #2	VCT	4" VINYL BASE	P-1	P-1	P-1	P-1	-	-	-
212	HALL	SEALED CONCRETE	NONE	P-2	P-2	P-2	P-2	-	-	-
213	STORAGE	SEALED CONCRETE	NONE	P-2	P-2	P-2	P-2	-	-	-

- ABBREVIATIONS:**
- C.O = CASSED OPENING
  - LP = ADA LOOP PULL
  - L = ADA LEVER
  - CL = DOOR CLOSER
  - TTDB = THUMB TURN DEAD BOLT
  - DS = DOOR STOP
  - PP = PUSH PLATE
  - PL = PRIVACY LOCK
  - KP = KICK PLATE
  - VP = VISION PANEL
  - WS = WEATHER STRIPPING SYSTEM
  - SS = SMOKE SEAL
  - xS = (x = #) SHELVES

DOOR NO.	LOCATION	TYPE	MAT.	DOOR			HARDWARE	REMARKS
				SIZE	W	H		
200A	VEG. ROOM	SWING	METAL	30	70	-	L, CL, WS, TTDB	EGRESS DOOR
201A	PROCESSING	SWING	METAL	30	68	-	L, DS	DBL. ACTION
204A	ENTRY	EXISTING		40	68	-	L, CL, WS, TTDB	EGRESS DOOR
205A	ELECTRICAL RM	EXISTING		28	68	-	X	
206A	DARK HALL	-		30	68	-	L, CL, SS, DB	RATED DOOR (45 MIN.)
207A	BATH #3	EXISTING		30	68	-	X, L, CL	RATED DOOR (90 MIN.)
208A	ADA UNISEX	-		30	68	-	L, PL, CL	
209A	VEG. ROOM	-		30	68	-	L, DS	
211A	VEG. ROOM #2	-		30	68	-	L, DS	
213A	STORAGE	-		30	68	-	L, DS	

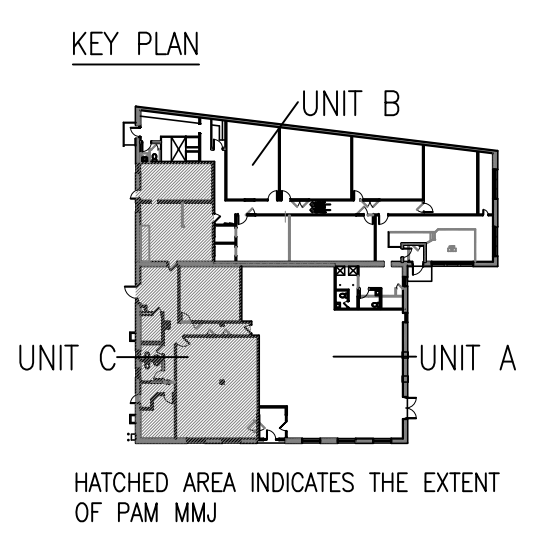

FLOOR PLAN  
SCALE: 3/16" = 1'-0"

NOTE: ALL INTERIOR PARTITIONS TO BE TYPE NA U.O.N.

08-12-16