



ALPHAarchitects
17 CHESTNUT STREET
PORTLAND, ME 04101
PHONE: 207.761.9500
FAX: 207.761.9595
design@alphaarchitects.com

COPYRIGHT

Reuse or reproduction of the contents of this document is not permitted without written permission of ALPHA ARCHITECTS




Travis M. M. J.
803 Forest Ave. Rear
Portland, ME. 04102

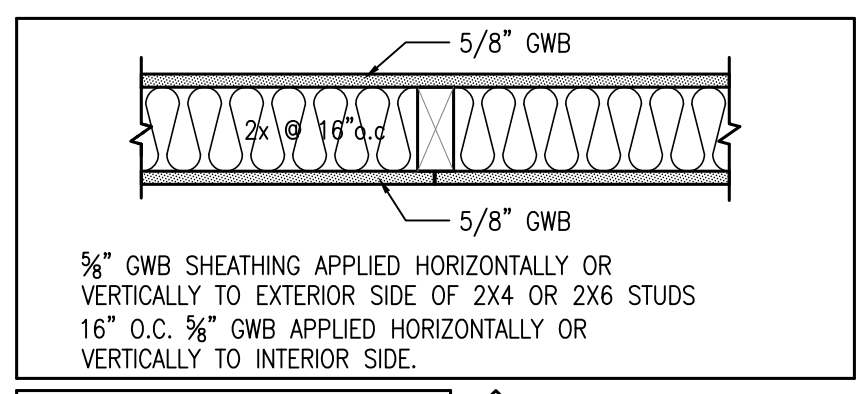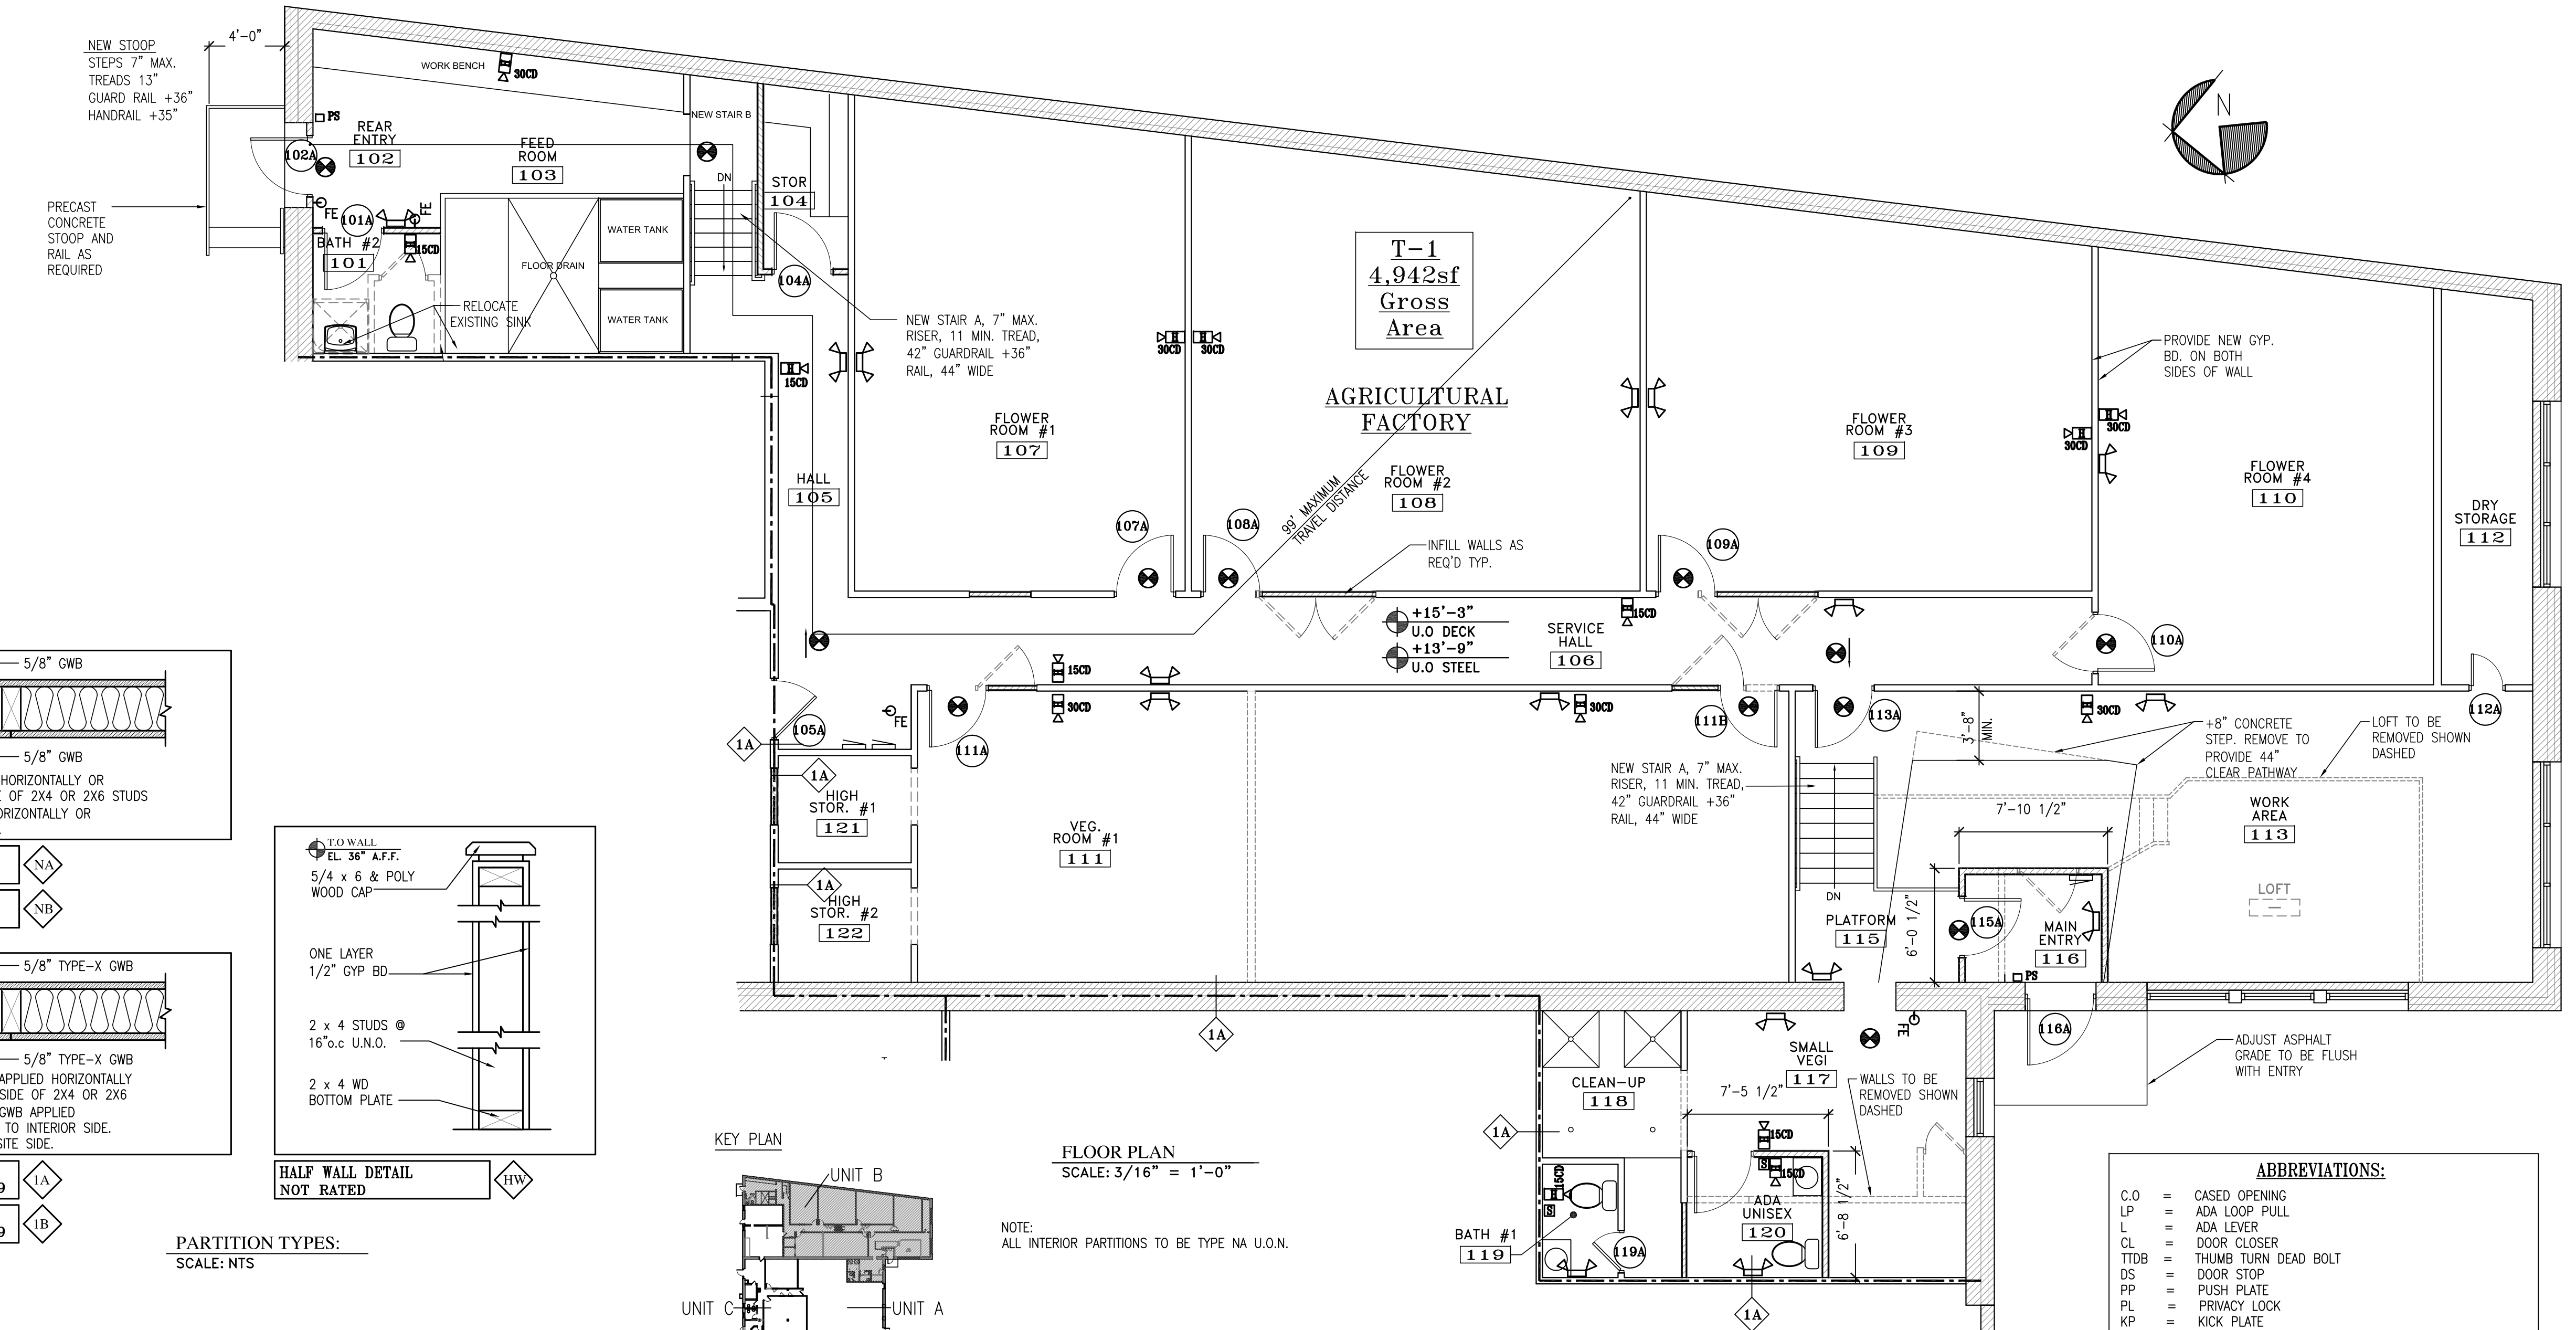


WD 2x4 STUD WALL
NOT RATED

WD 2x6 STUD WALL
NOT RATED

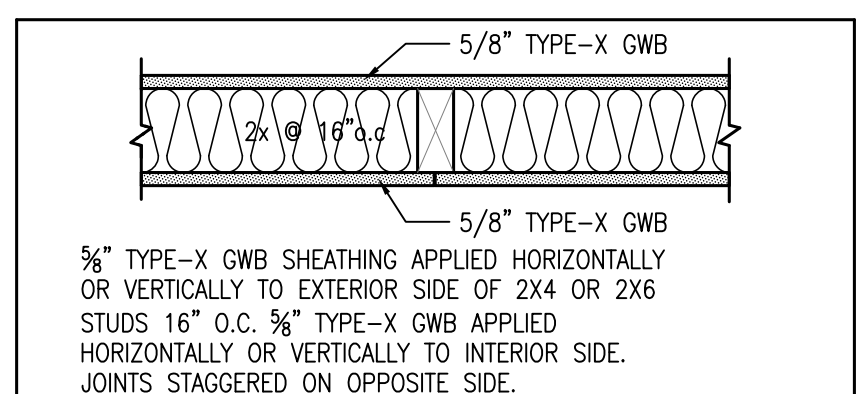


WD 2x4 STUD WALL
1 HOUR WALL - UL #U309

WD 2x6 STUD WALL
1 HOUR WALL - UL #U309

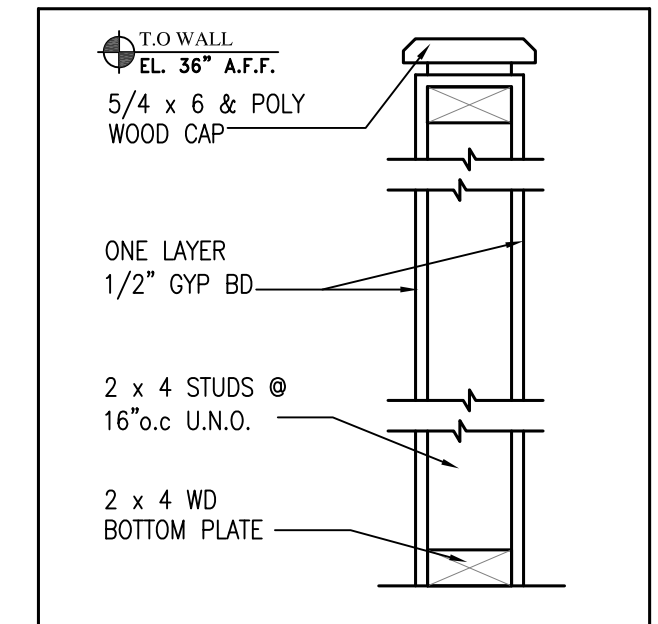

HALF WALL DETAIL
NOT RATED

PARTITION TYPES:
SCALE: NTS

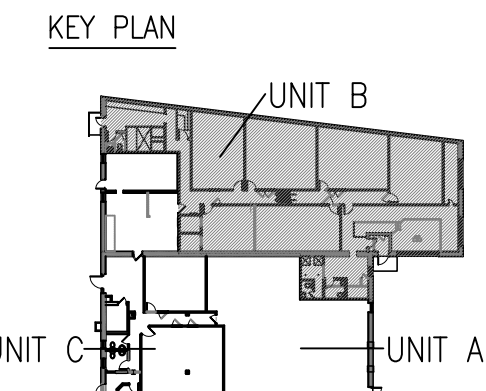


FLOOR PLAN
SCALE: 3/16" = 1'-0"

NOTE:
ALL INTERIOR PARTITIONS TO BE TYPE NA U.O.N.

ABBREVIATIONS:


- C.O = CASED OPENING
- LP = ADA LOOP PULL
- L = ADA LEVER
- CL = DOOR CLOSER
- TTDB = THUMB TURN DEAD BOLT
- DS = DOOR STOP
- PP = PUSH PLATE
- PL = PRIVACY LOCK
- KP = KICK PLATE
- VP = VISION PANEL
- WS = WEATHER STRIPPING SYSTEM
- SS = SMOKE SEAL
- xS = (x = #) SHELVES

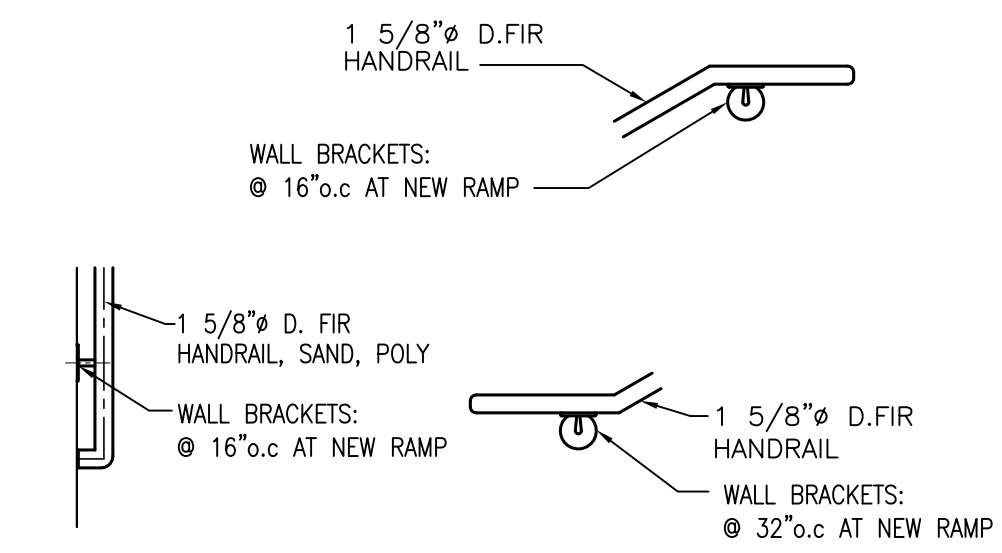

PLAN

ELEVATION

TYP. RAILING DETAIL
SCALE: 3/4" = 1'-0"

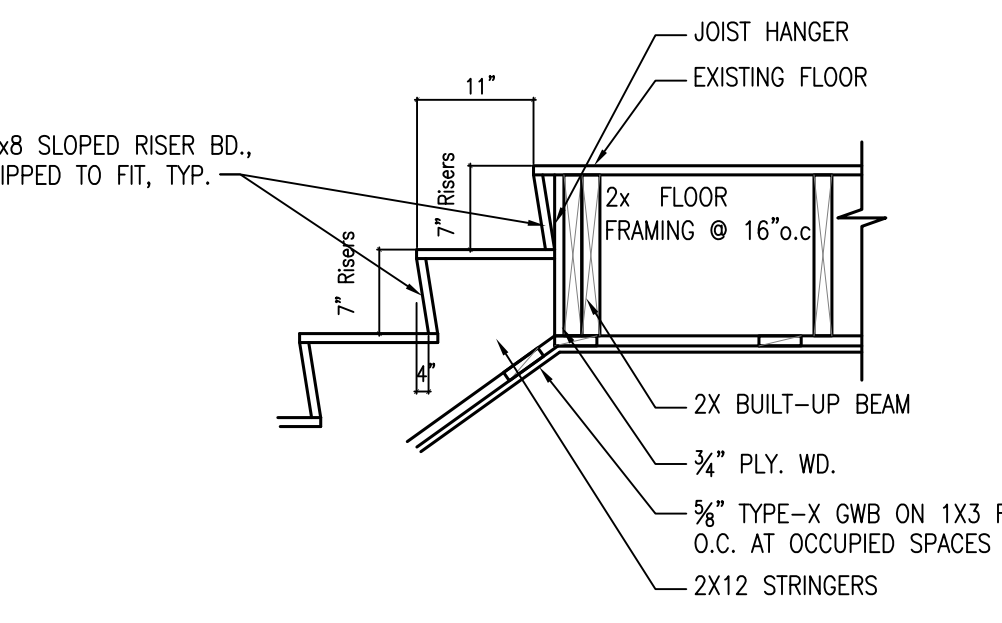

TYP. STAIR NOSING DETAIL
SCALE: 3/4" = 1'-0"

ROOM NO.	ROOM NAME	FLOOR	BASE	WALLS				CEILING		REMARKS
				NORTH	EAST	SOUTH	WEST	MATERIAL	HEIGHT	
101	BATH #2	VCT	4" VINYL BASE	P-2	P-2	P-2	P-2			-
102	REAR ENTRY	VCT	4" VINYL BASE	P-2	P-2	P-2	P-2			WALK-OFF MAT
103	FEED RM	VCT	4" VINYL BASE	P-2	P-2	P-2	P-2			
104	STORAGE	SEALED CONCRETE	NONE	P-2	P-2	P-2	P-2			
105	HALL	SEALED CONCRETE	NONE	P-2	P-2	P-2	P-2			
106	SERVICE HALL	VCT	4" VINYL BASE	P-2	P-2	P-2	P-2			
107	FLOWER RM #1			P-1	P-1	P-1	P-1			
108	FLOWER RM #2			P-1	P-1	P-1	P-1			
109	FLOWER RM #3			P-1	P-1	P-1	P-1			
110	FLOWER RM #4			P-1	P-1	P-1	P-1			
111	VEG. RM #1			P-1	P-1	P-1	P-1			
112	DRY STORAGE	VCT	NONE	P-2	P-2	P-2	P-2			
113	WORK AREA	SEALED CONC.	-	P-2	P-2	P-2	P-2			
115	PLATFORM	VCT	4" VINYL BASE	P-2	P-2	P-2	P-2			
116	MAIN ENTRY	VCT	4" VINYL BASE	P-2	P-2	P-2	P-2			WALK-OFF MAT
117	SMALL VEG.	VCT	4" VINYL BASE	P-1	P-1	P-1	P-1			
118	CLEAN-UP	EXISTING	EXISTING	P-2	P-2	P-2	P-2			
119	BATH #1	EXISTING	EXISTING	P-2	P-2	P-2	P-2			
120	ADA UNISEX	TILE	4" TILE	P-2	P-2	P-2	P-2			
121	HIGH STORAGE #1	SEALED CONCRETE	NONE	P-2	P-2	P-2	P-2			
122	HIGH STORAGE #2	SEALED CONCRETE	NONE	P-2	P-2	P-2	P-2			

DOOR NO.	LOCATION	TYPE	MAT.	DOOR			HARDWARE	REMARKS
				SIZE	W	H		
101A	BATH #2	-	WOOD	30	68	-	L, PL	-
102A	REAR ENTRY	EXISTING	METAL	40	70	-	CL, WS, TTDB, CB	EXISTING CRASH BAR
104A	STORAGE	-	WOOD	30	68	-	-	-
105A	HALL	-	WOOD	30	68	-	L, CL, SS, DB	RATED DOOR (45 MIN.)
107A	FLOWER RM #1	-	WOOD	30	70	-	L	-
108A	FLOWER RM #2	-	WOOD	30	70	-	L	-
109A	FLOWER RM #3	-	WOOD	30	70	-	L	-
110A	FLOWER RM #4	-	WOOD	30	70	-	L	-
111A	VEG. RM #1	-	WOOD	30	70	-	L	-
111B	VEG. RM #1	-	WOOD	30	70	-	L	-
112A	DRY STORAGE	-	WOOD	16	68	-	x	EXISTING DOOR TO REMAIN
113A	WORK AREA	-	WOOD	30	70	-	L	-
115A	PLATFORM	-	WOOD	30	68	-	L, TTDB	-
116A	MAIN ENTRY	EXISTING H.G.	METAL	30	68	-	CL, WS, XCB	EXISTING CRASH BAR
119A	BATH #1	-	WOOD	30	68	-	L, PL	-
120A	ADA UNISEX	-	WOOD	30	68	-	L, PL	-

JOB: 16130A

ISSUE DATE

PRELIM	07-11-16
SFMO	-
CD's	-
REV. 1	-
REV. 2	-
PRINT	08-12-16

08-12-16

FLOOR PLAN
A1.1